


PLAN SHOWING THE PROPOSED ADDITIONAL CONSTRUCTION OF R.C.C. ROOF RESIDENTIAL BUILDING GROUND FLOOR AND FIRST FLOOR AT DOOR NO.2-15-1/I, OLD SY.NO.606/21, NEW SY.NO.607/2, NOW SY.NO.607/18A1B,OLD PATTA NO.622, NEW PATTA.NO.3574, BLOCK-A, PLOT.NO.39, "WINNER'S GARDEN",IN KOTTAIYUR VILLAGE, KOTTAIYUR TOWN PANCHAYAT, KARAIKUDI TALUK, SIVAGANGAI DISTRICT.

DTCP Layout Approval No:-9/2005

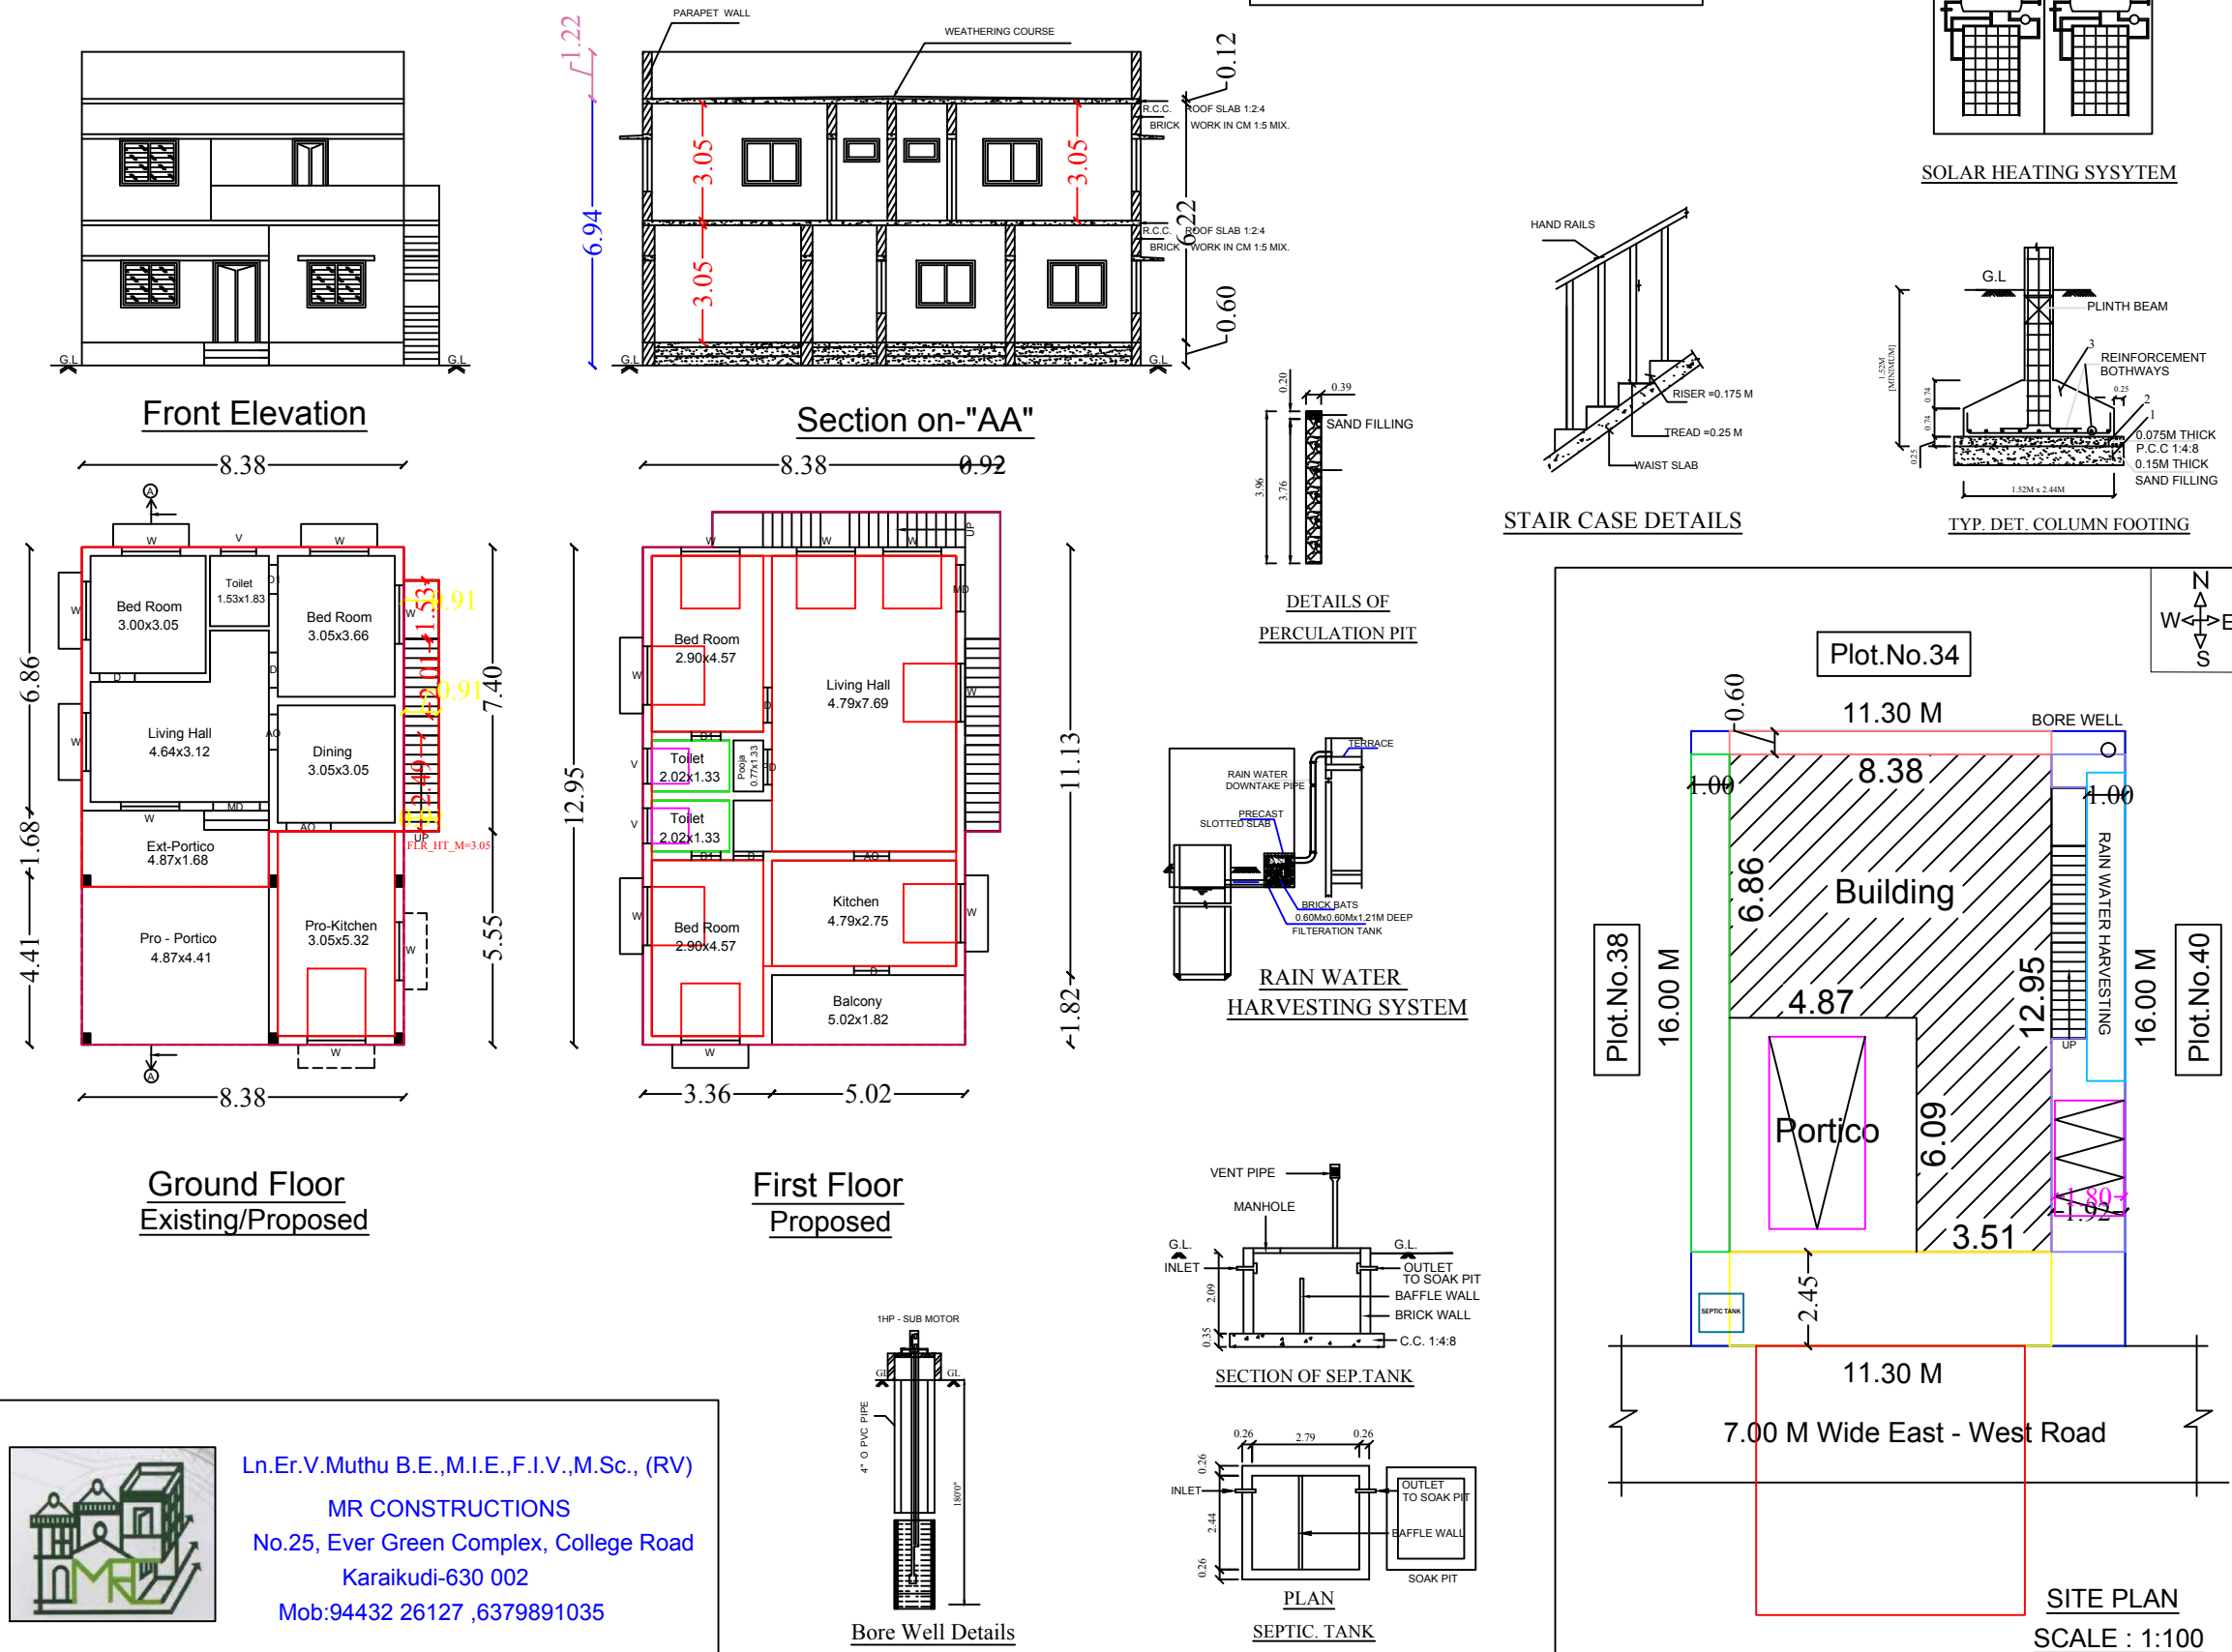

Ln.Er.V.Muthu B.E.,M.I.E.,F.I.V.,M.Sc., (RV)
MR CONSTRUCTIONS
No.25, Ever Green Complex, College Road
Karaikudi-630 002
Mob:94432 26127 ,6379891035

LEGEND	FEET	METRE
RD, D DOOR	3'0"x7'0"	0.92x2.13
MD MAIN DOOR	3'6"x7'0"	1.10x2.13
D1 DOOR	2'6"x7'0"	0.76x2.13
AO ARCH OPEN	3'0"x7'0"	0.92x2.13
W WINDOW	4'0"x4'6"	1.21x1.37
W1 WINDOW	5'0"x4'6"	1.52x1.37
W2 WINDOW	10'0"x4'6"	3.05x1.37
V VENTILATOR	3'0"x2'0"	0.91x0.60
AREA DETAILS	SQ.FT.	SQ.MT.
As Per Document	1944.68	180.80
As Per Patta	1937.50	180.00
As Per Site	1937.50	180.00
PLINTH AREA DETAILS		
Existing Building Area		
Ground Floor Area	748.87	68.85
Proposed Building Area		
Ground Floor Area	425.17	39.50
First Floor Area	1315.67	122.23
Open Space Area	704.60	65.46
FSI DETAILS	PROPOSED	PERMISSIBLE
Total Plinth Area Plot Area 230.58 180.00	1.28	2
OWNER'S NAME & SIGN:-		
Thiru.C.Ramanathan S/o : Thiru.Chandrabose		
ENGINEER:-		