
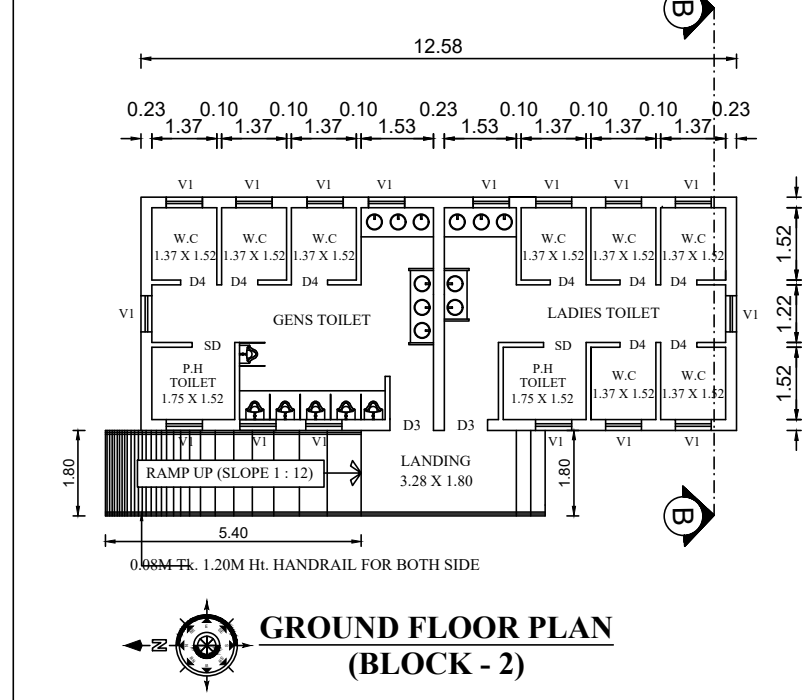
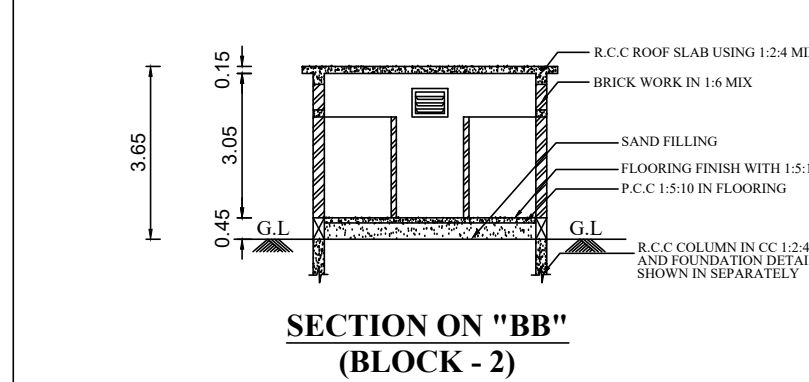
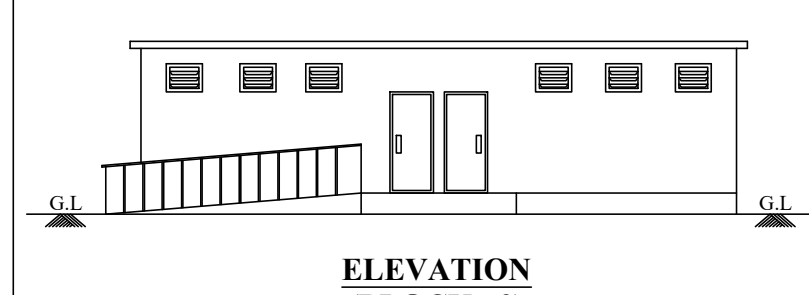
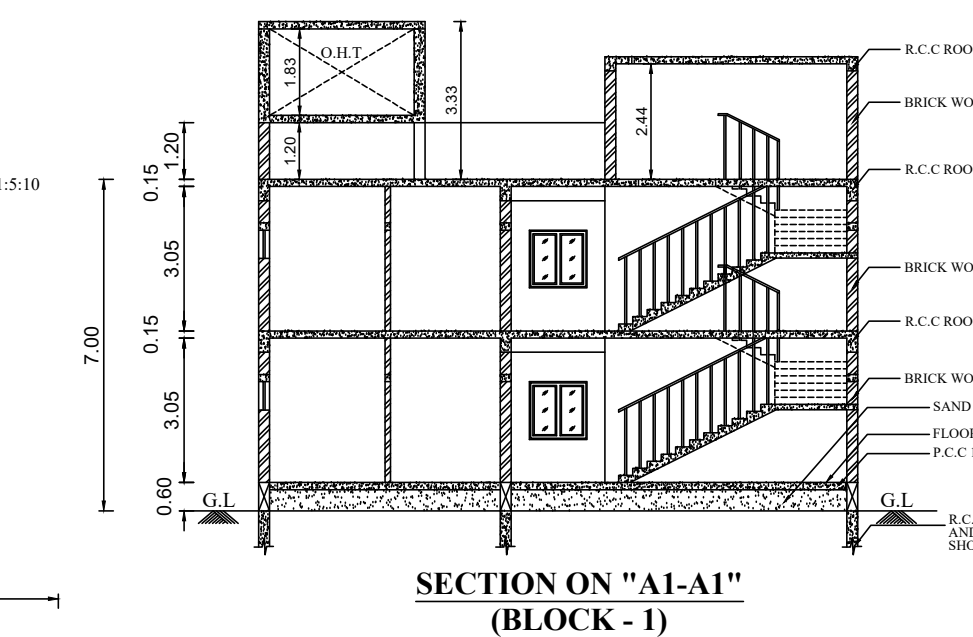
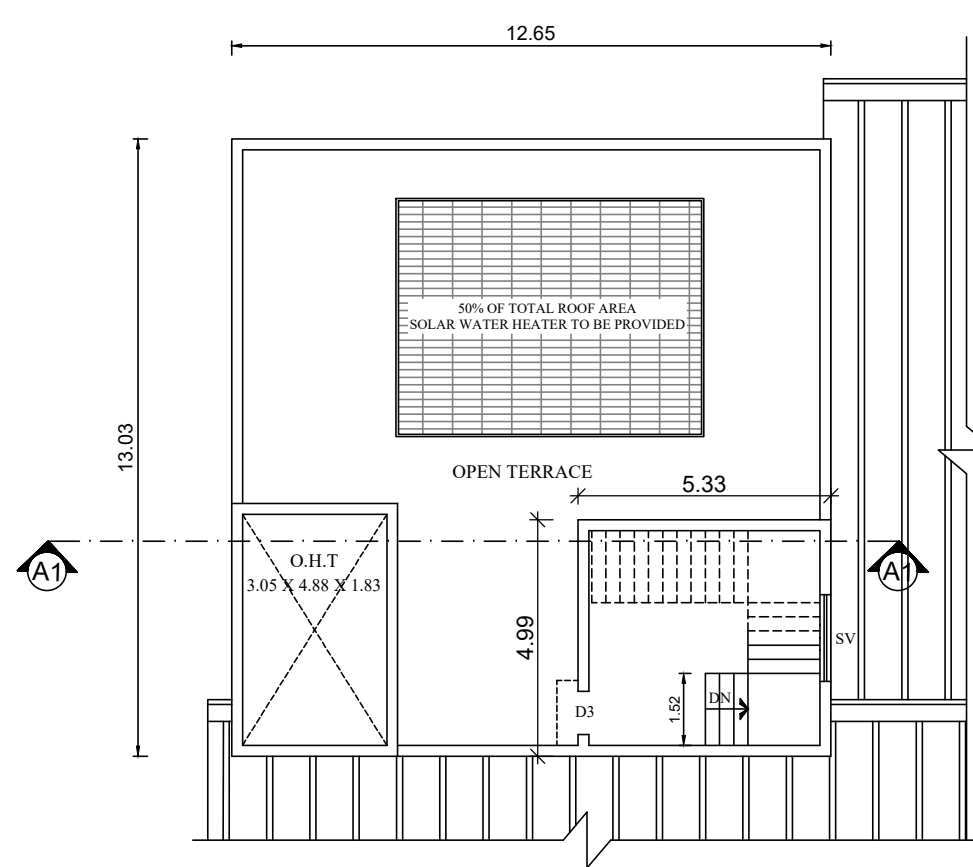
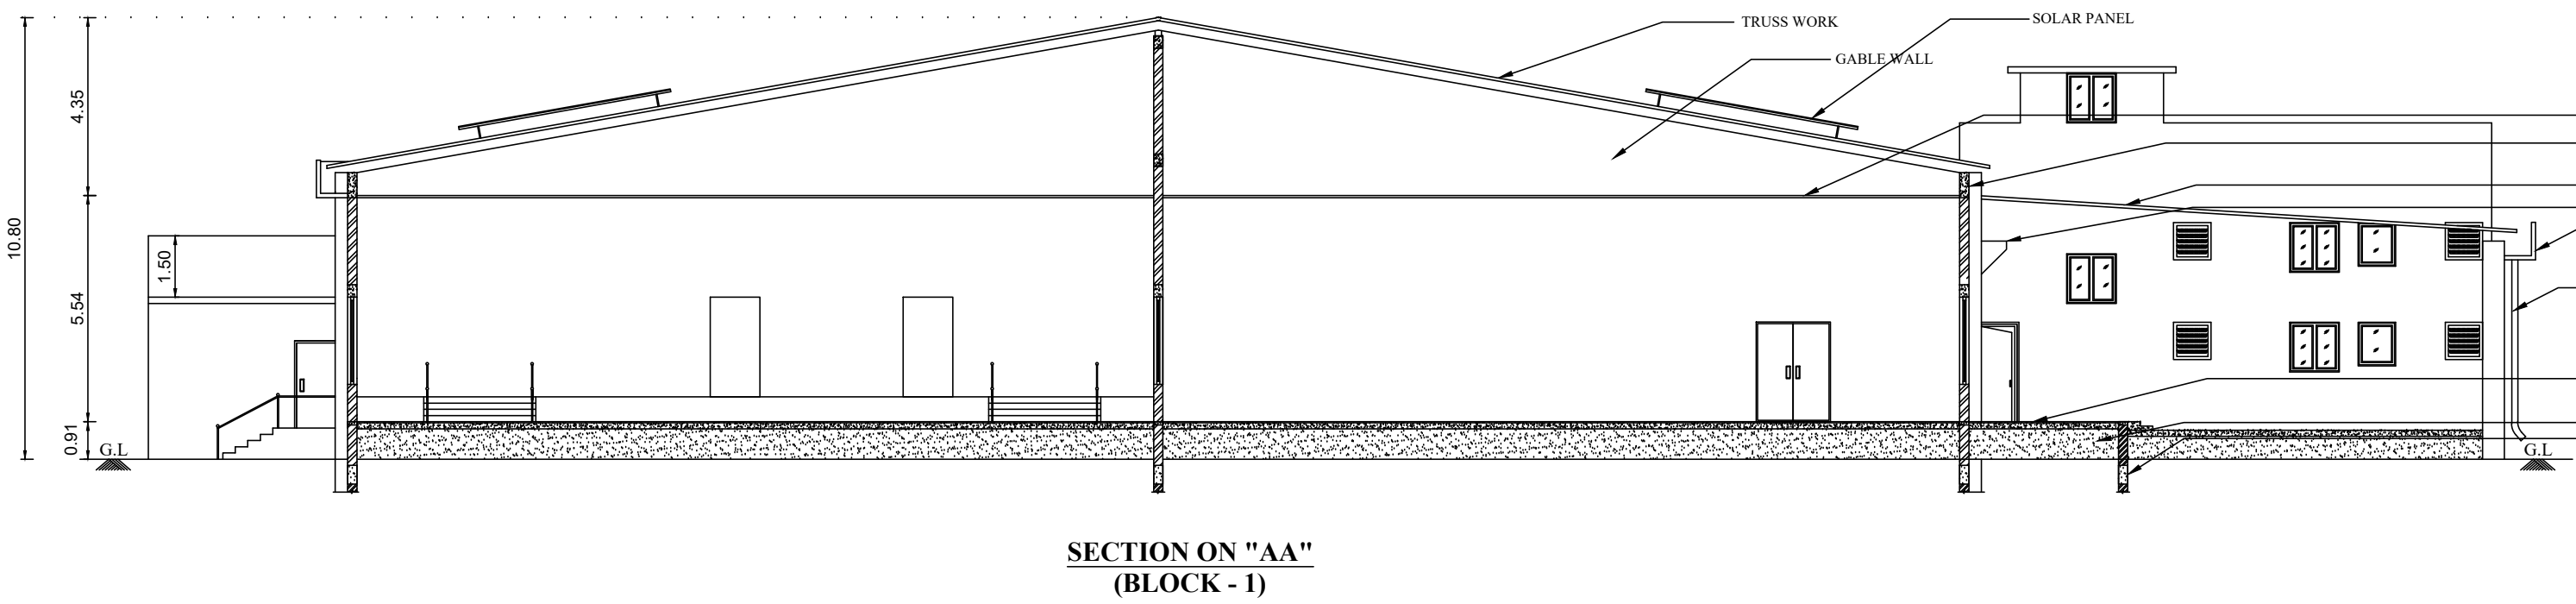


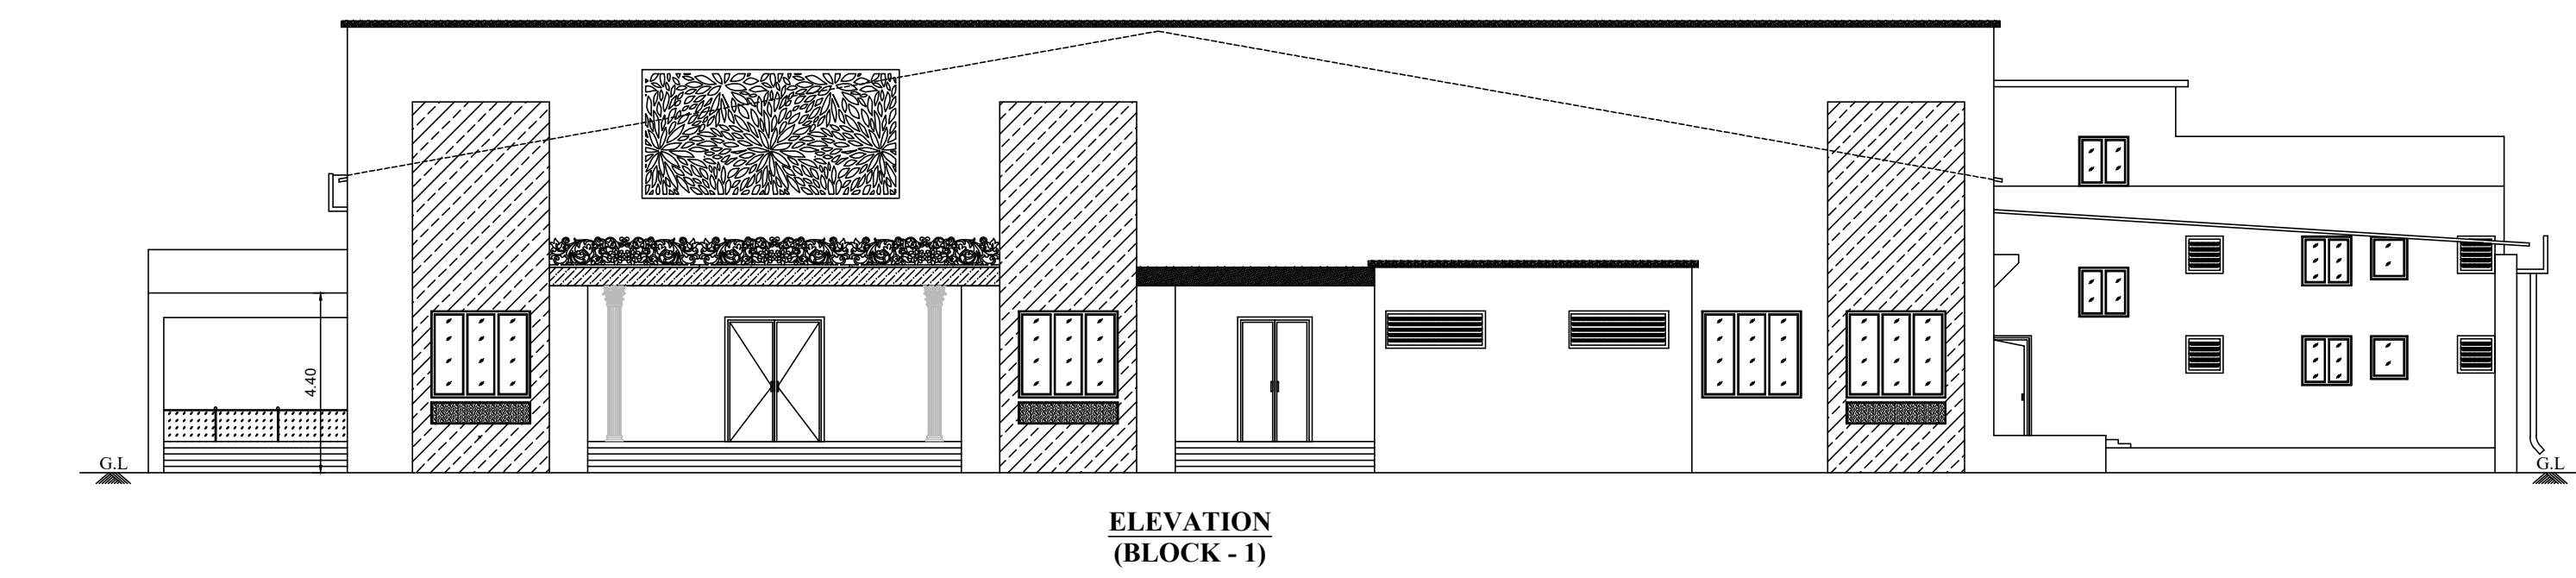




PLAN SHOWING THE PROPOSED CONSTRUCTION OF GALVALUME SHEET ROOF MARRIAGE HALL (GROUND + 1 FLOOR) AND TOILET BLOCK (GROUND FLOOR) BUILDING, IN S.F.Nos. -114 / 3A3A & 114 / 3A3B, AT KONGANAPURAM VILLAGE AND TOWN PANCHAYAT, EDAPPADI TALUK, SALEM DISTRICT (NON - PLANNING AREA)

APPLICANTS : 1. Mr. V.SADEESHKUMAR, S/o. Mr.VENKATESAN,
2. Mr. V.DINESHKUMAR, S/o. Mr.VENKATESAN.

FLOOR NAME	FSI AREA	NON - FSI AREA	BUILTUP AREA
GROUND FLOOR	2194.99	-----	2194.99
FIRST FLOOR	164.82	-----	164.82
HEAD ROOM	-----	26.59	26.59
GROUND FLOOR	62.01	-----	62.01
TOTAL AREA	2421.82	26.59	2448.41

REQUIRED	PROVIDED
CAR PARKING	26 Nos.
P.H CAR PARKING	03 Nos.
TWO WHEELERS	26 Nos.
P.H TWO WHEELERS	03 Nos.
VISITORS CAR PARKING	03 Nos.

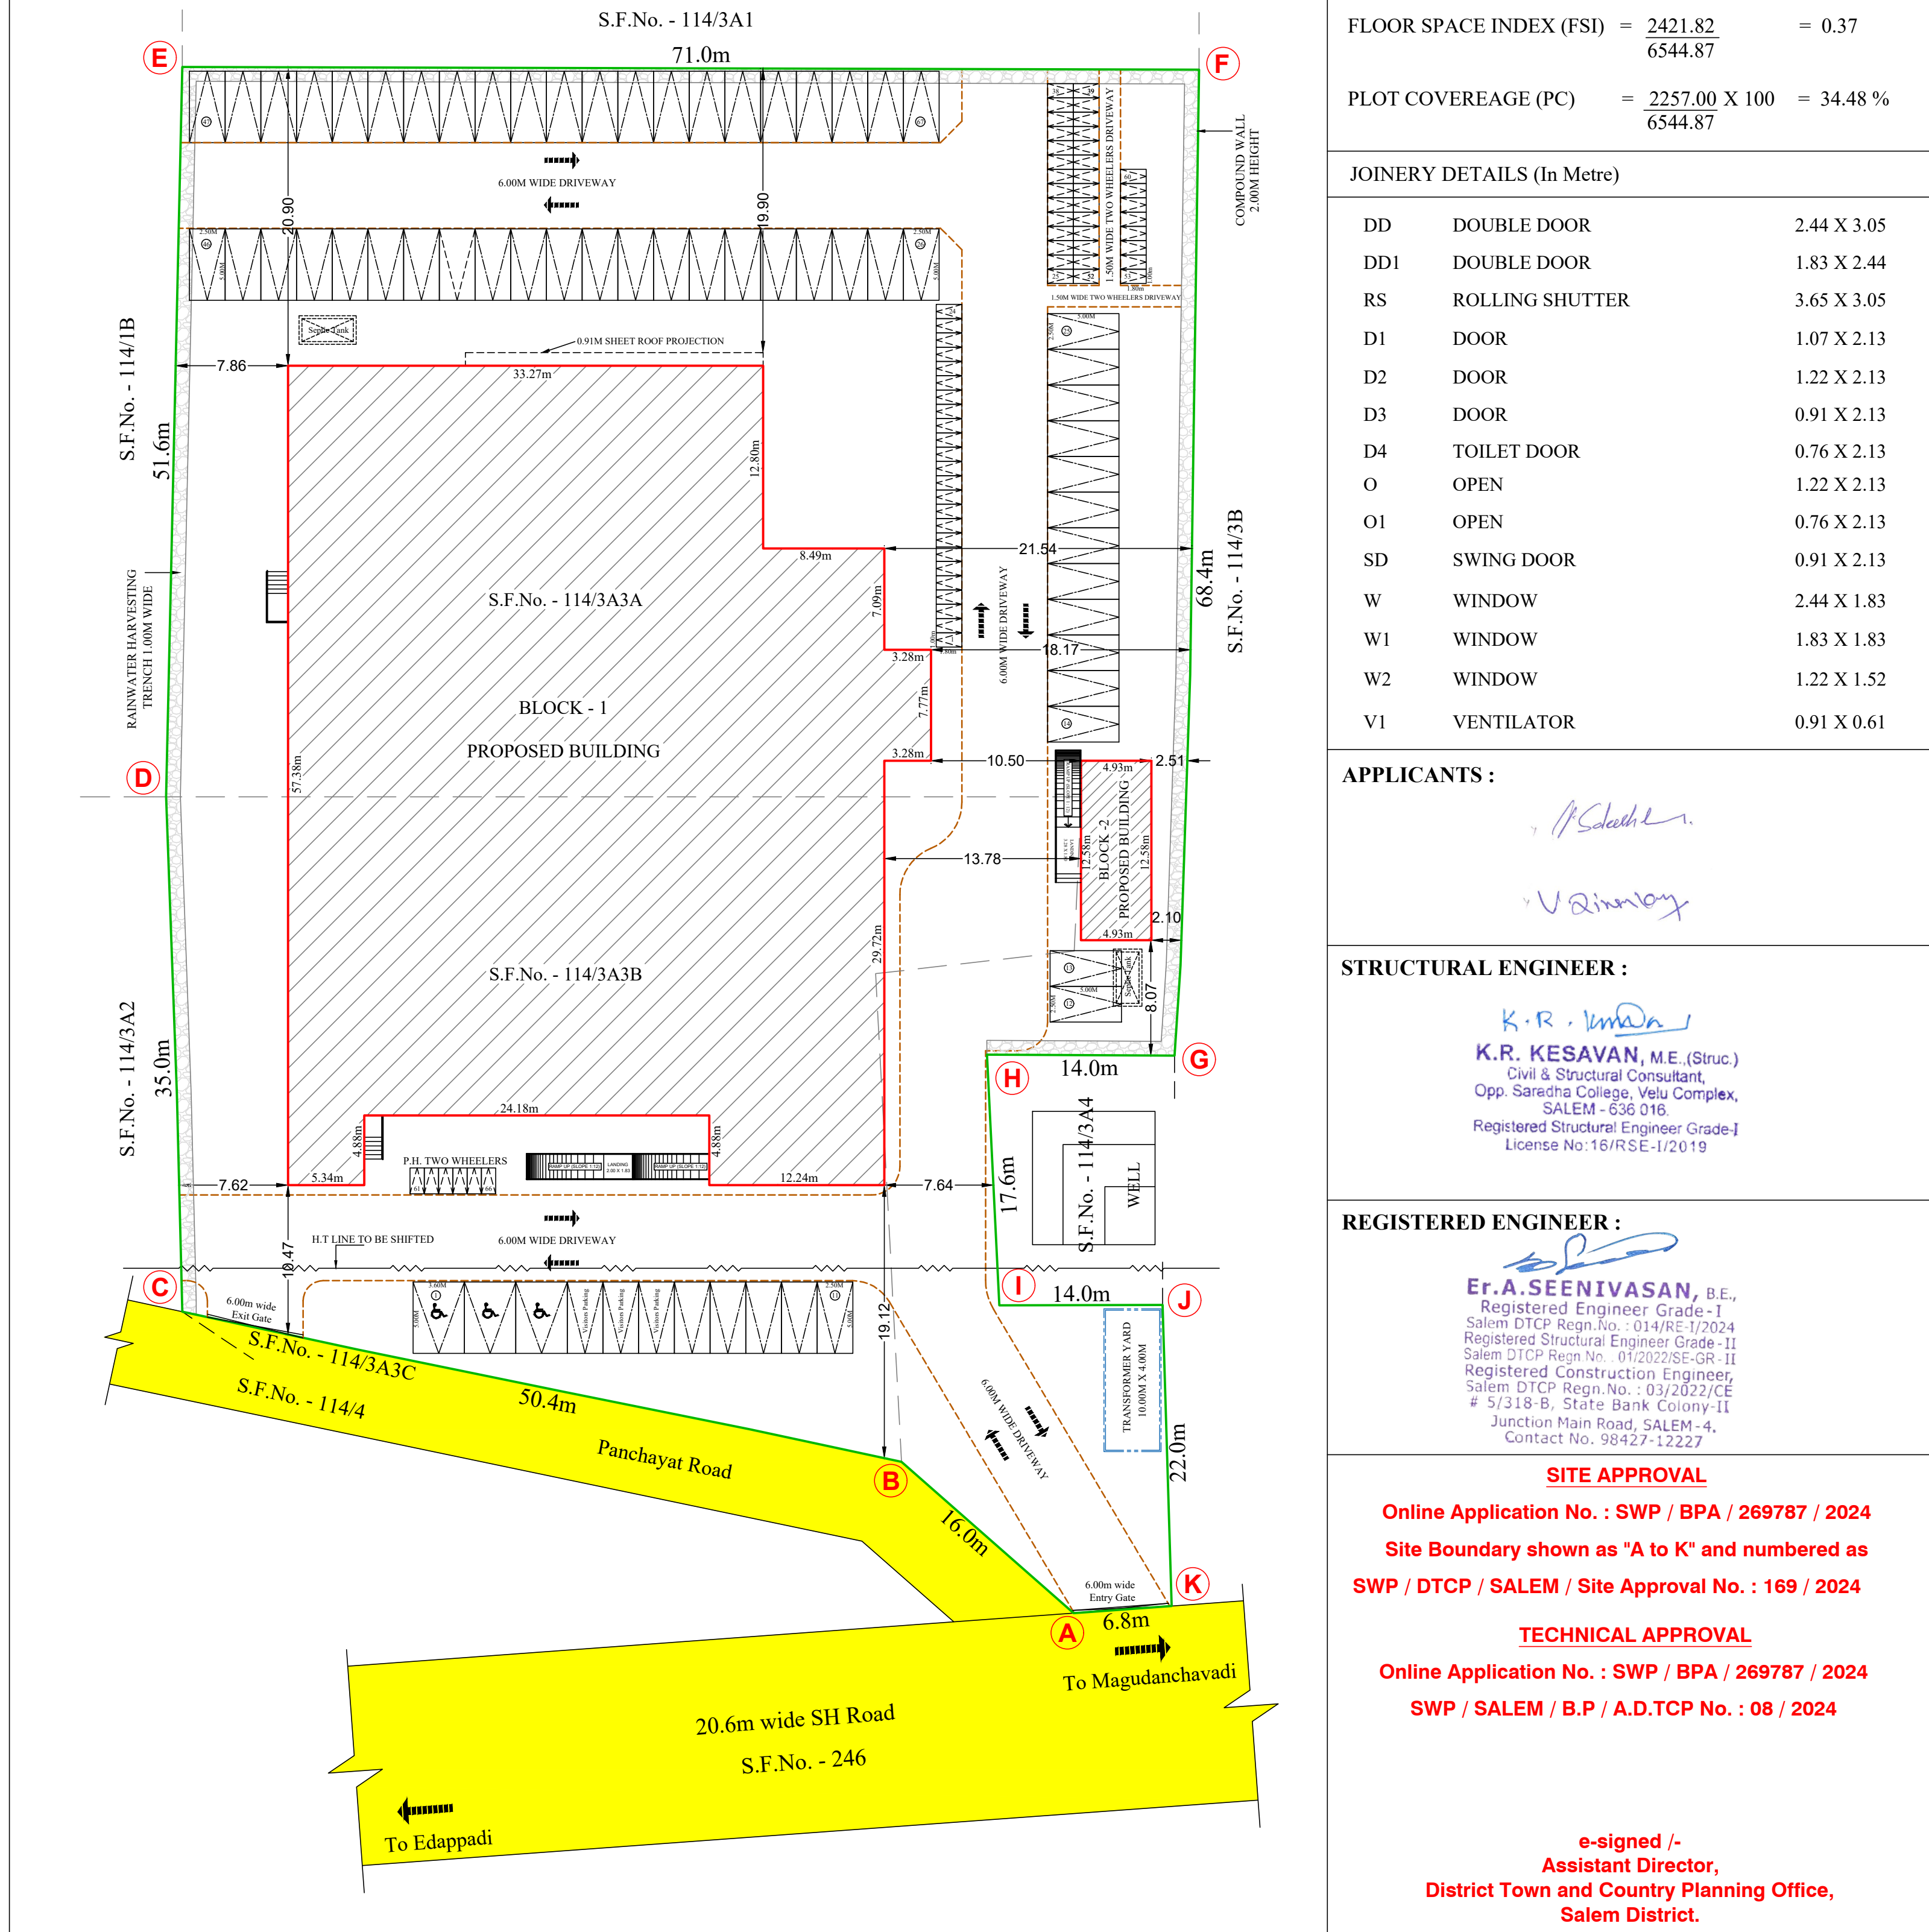

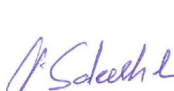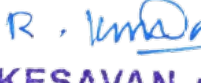SCALE 1 : 100		ALL DIMENSIONS ARE IN "METRE"	
Online Application No. : SWP / BPA / 269787 / 2024			
AREA STATEMENT :			
SITE AREA DETAILS (In Sq.m) :			
AS PER DOCUMENT (1.68 ACRES)		6798.66	
AS PER PATTI		6800.00	
SUPERIMPOSED PLOT AREA		6544.87	
BUILDING AREA DETAILS (In Sq.m) :			
FLOOR NAME	FSI AREA	NON - FSI AREA	BUILTUP AREA
BLOCK - 1 : (Marriage Hall Building)			
GROUND FLOOR	2194.99	----	2194.99
FIRST FLOOR	164.82	----	164.82
HEAD ROOM	----	26.59	26.59
BLOCK - 2 : (Toilet Block)			
GROUND FLOOR	62.01	----	62.01
TOTAL AREA	2421.82	26.59	2448.41
FLOOR SPACE INDEX (FSI) = $\frac{2421.82}{6544.87}$		= 0.37	
PLOT COVERAGE (PC) = $\frac{2257.00 \times 100}{6544.87}$		= 34.48 %	
JOINERY DETAILS (In Metre)			
DD	DOUBLE DOOR	2.44 X 3.05	
DD1	DOUBLE DOOR	1.83 X 2.44	
RS	ROLLING SHUTTER	3.65 X 3.05	
D1	DOOR	1.07 X 2.13	
D2	DOOR	1.22 X 2.13	
D3	DOOR	0.91 X 2.13	
D4	TOILET DOOR	0.76 X 2.13	
O	OPEN	1.22 X 2.13	
O1	OPEN	0.76 X 2.13	
SD	SWING DOOR	0.91 X 2.13	
W	WINDOW	2.44 X 1.83	
W1	WINDOW	1.83 X 1.83	
W2	WINDOW	1.22 X 1.52	
V1	VENTILATOR	0.91 X 0.61	
APPLICANTS :			
 			
STRUCTURAL ENGINEER :			
 K.R. KESAVAN, M.E. (Struct.) Civil & Structural Consultant, Opp. Sanketh College, Venu Complex, SALEM - 636 016. Registered Structural Engineer Grade-I License No:16/R/SE-1/2019			
REGISTERED ENGINEER :			
 E.R. SEENIVASAN, B.E., Registered Engineer Grade-I Salem DTCP Regn No. : 01/R/EE-1/2024 Registered Structural Engineer Grade-II Salem DTCP Regn No. : 01/2023/SE-GR-II Registered Construction Engineer, Salem DTCP Regn No. : 01/2022/CE # 5/318-B, State Bank Colony-II Junction Main Road, SALEM-4, Contact No. 98642-12267			
SITE APPROVAL			
Online Application No. : SWP / BPA / 269787 / 2024			
Site Boundary shown as "A to K" and numbered as			
SWP / DTCP / SALEM / Site Approval No. : 169 / 2024			
TECHNICAL APPROVAL			
Online Application No. : SWP / BPA / 269787 / 2024			
SWP / SALEM / B.P / A.D.TCP No. : 08 / 2024			
e-signed / Assistant Director, District Town and Country Planning Office, Salem District.			

