


PLAN SHOWING THE PROPOSED CONSTRUCTION OF R.C.C. ROOF RESIDENTIAL BUILDING GROUND AND FIRST FLOOR AT OLD S.F.NO: 118/9, NEW S.F.NO: 118/9B, PATTA NO:118, WARD NO: 1, " SUBRAMANIAN CHETTIYAR STREET", IN K. ALAGAPURI VILLAGE, KALLANGUDI GROUP, KOTTAIYUR TOWN PANCHAYAT, SAKKOTTAI UNION, KARAIKUDI TALUK, SIVAGANGAI DISTRICT, TAMILNADU.

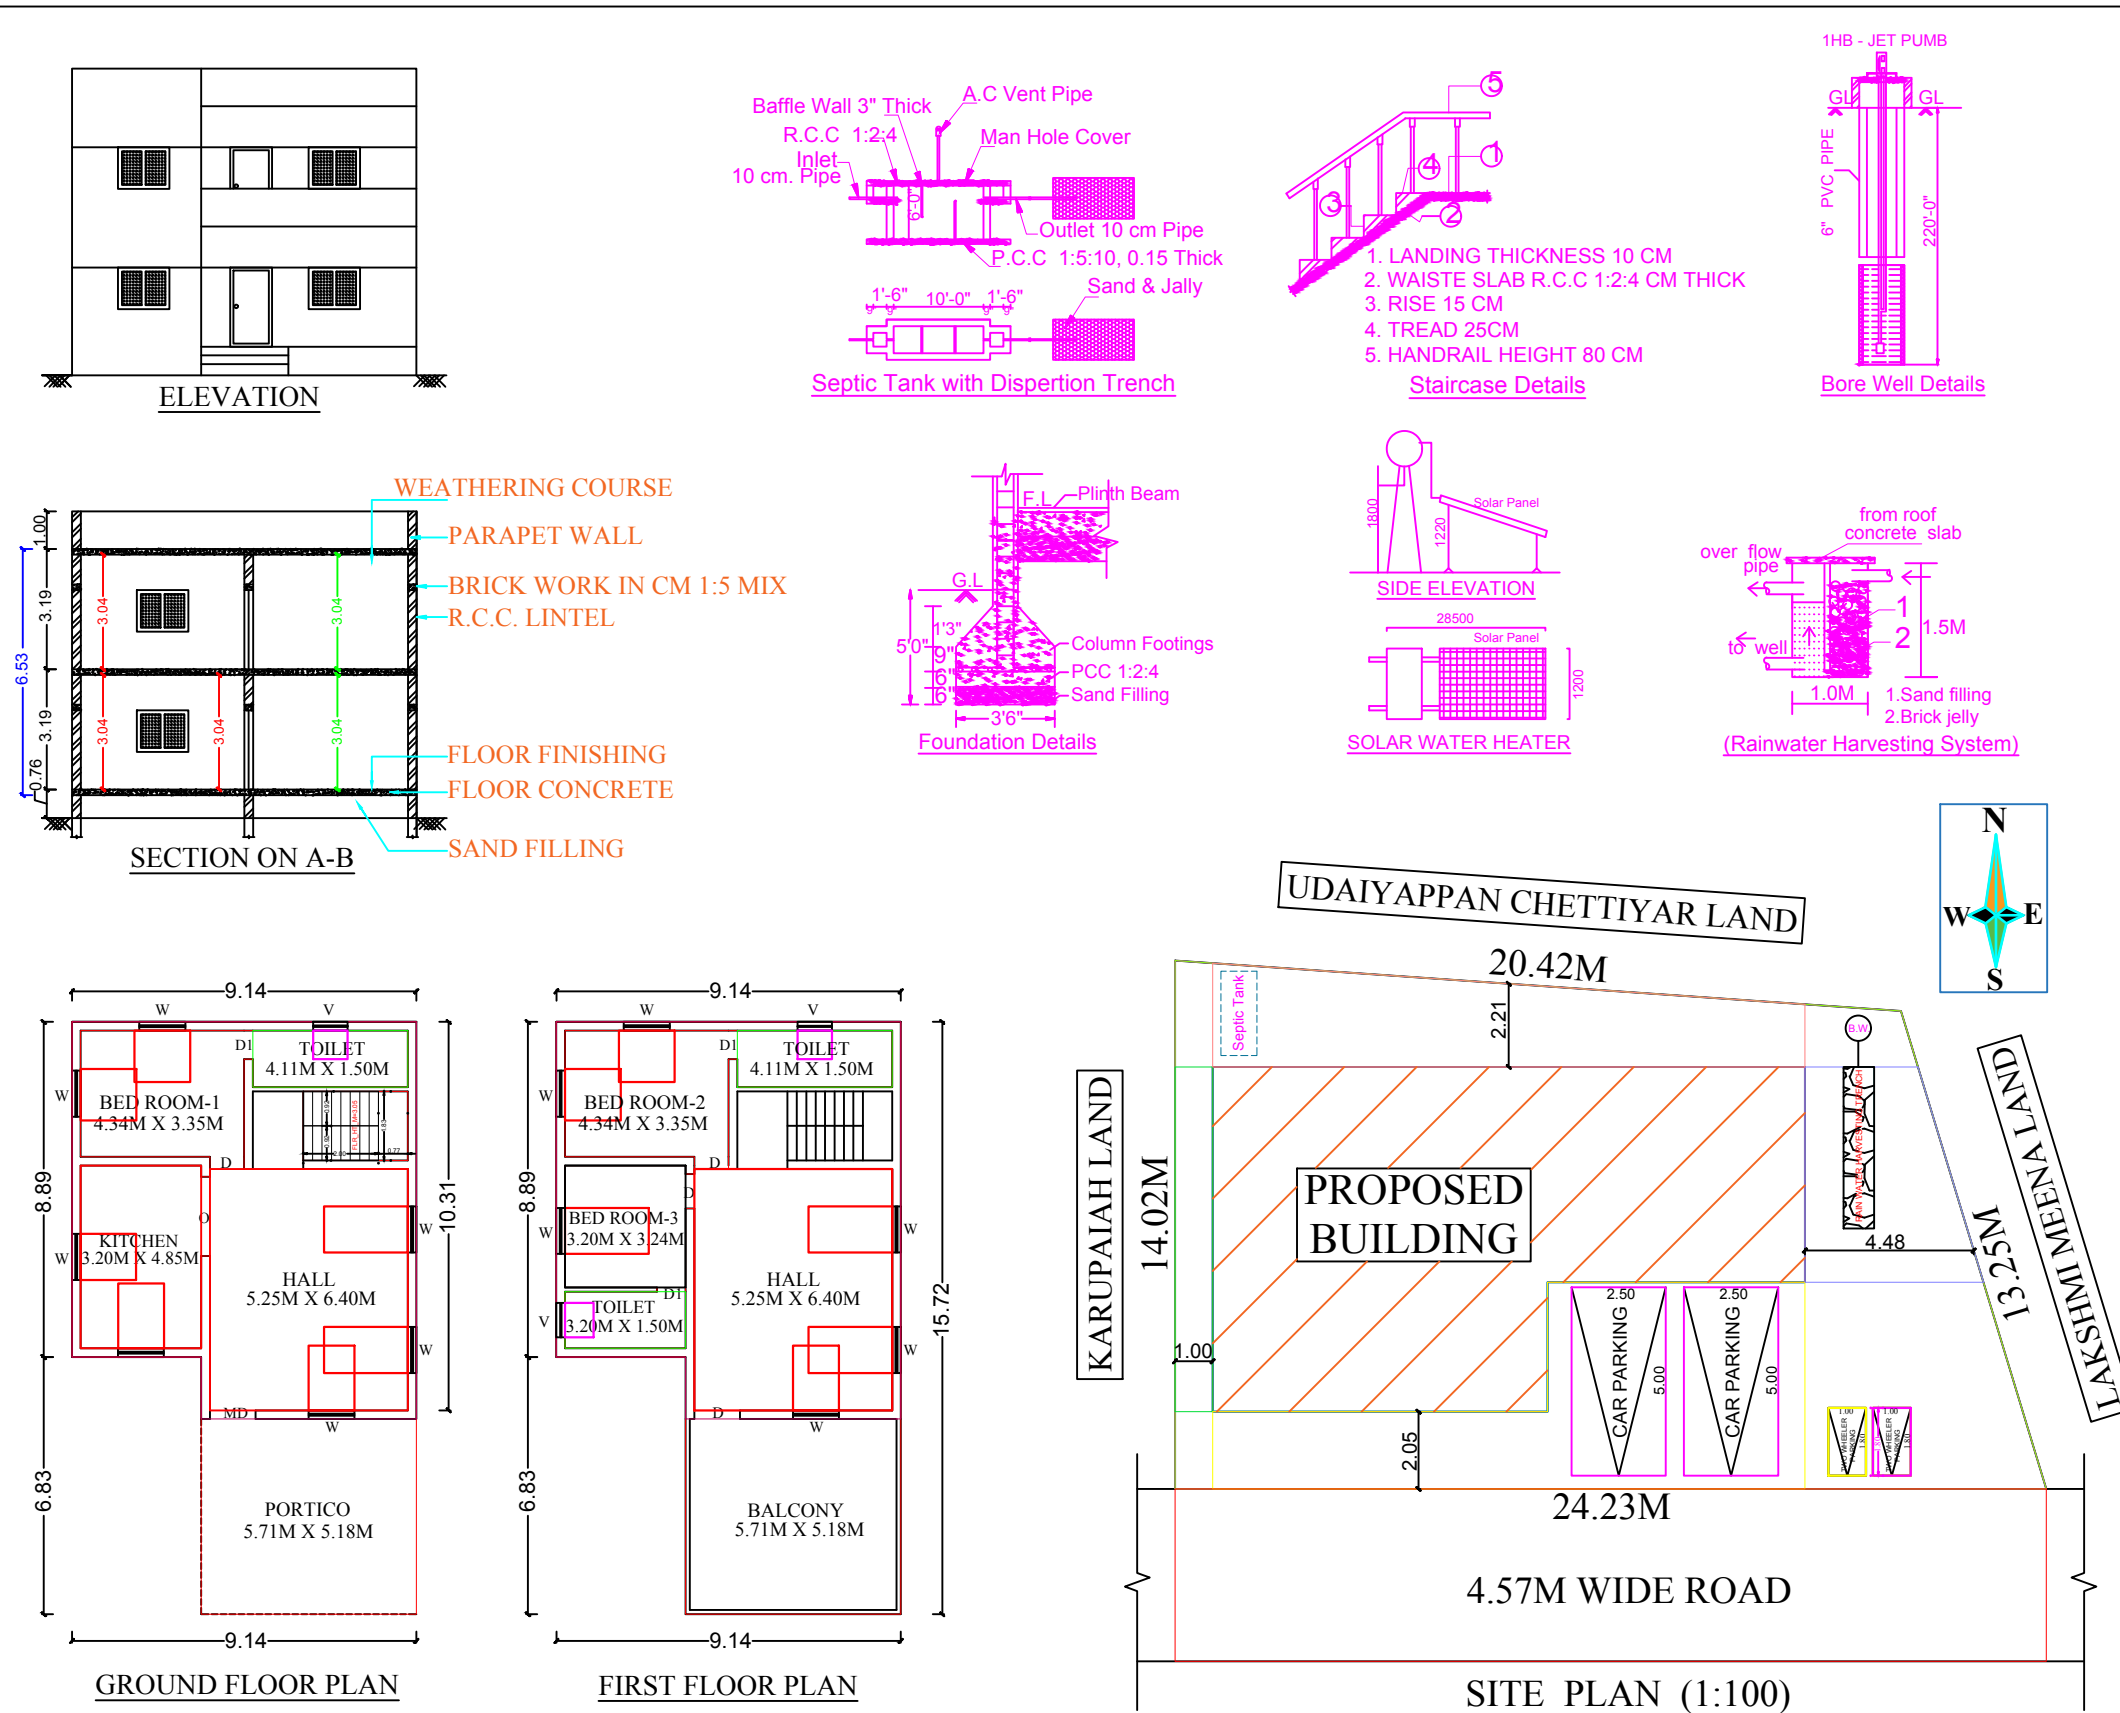

SPECIFICATIONS		
1. SAND FILLING		
2. P.C.C. MIX RATIO 1:5:10 40MM METAL		
3. R.C.C. ISOLATED FOUNDATION		
4. BRICK WORK CM MIX RATIO 1:6		
5. R.C.C. 1:1.5:3 MIX AS PER IS 456 : 2000		
SCHEDULE OF JOINERIES		
MAIN DOOR -MD	1.20 X 2.10	
DOOR -D	1.00 X 2.10	
DOOR -D1	0.90 X 2.10	
WINDOW -W	1.20 X 1.20	
VENTILATOR -V	0.90 X 0.60	
AREA DETAILS	FEET	METRE
SITE AREA	3031.25	281.61
PRO. GROUND FLOOR	1294.25	120.24
PRO. FIRST FLOOR	1294.25	120.24
HEAD ROOM (NON FSI)	106.99	9.94
VACANT AREA	1737.00	161.37
COLOR INDEX		
	SITE / BOUNDARY AREA	
	PROPOSED BUILDING	
	EXISTING ROAD	
APPLICANT NAME & SIGN		
Mr. K. MANIKANDAN, S/o:- Mr. KARUPPAIAH		
ENGINEER		
OFFICE USE		