
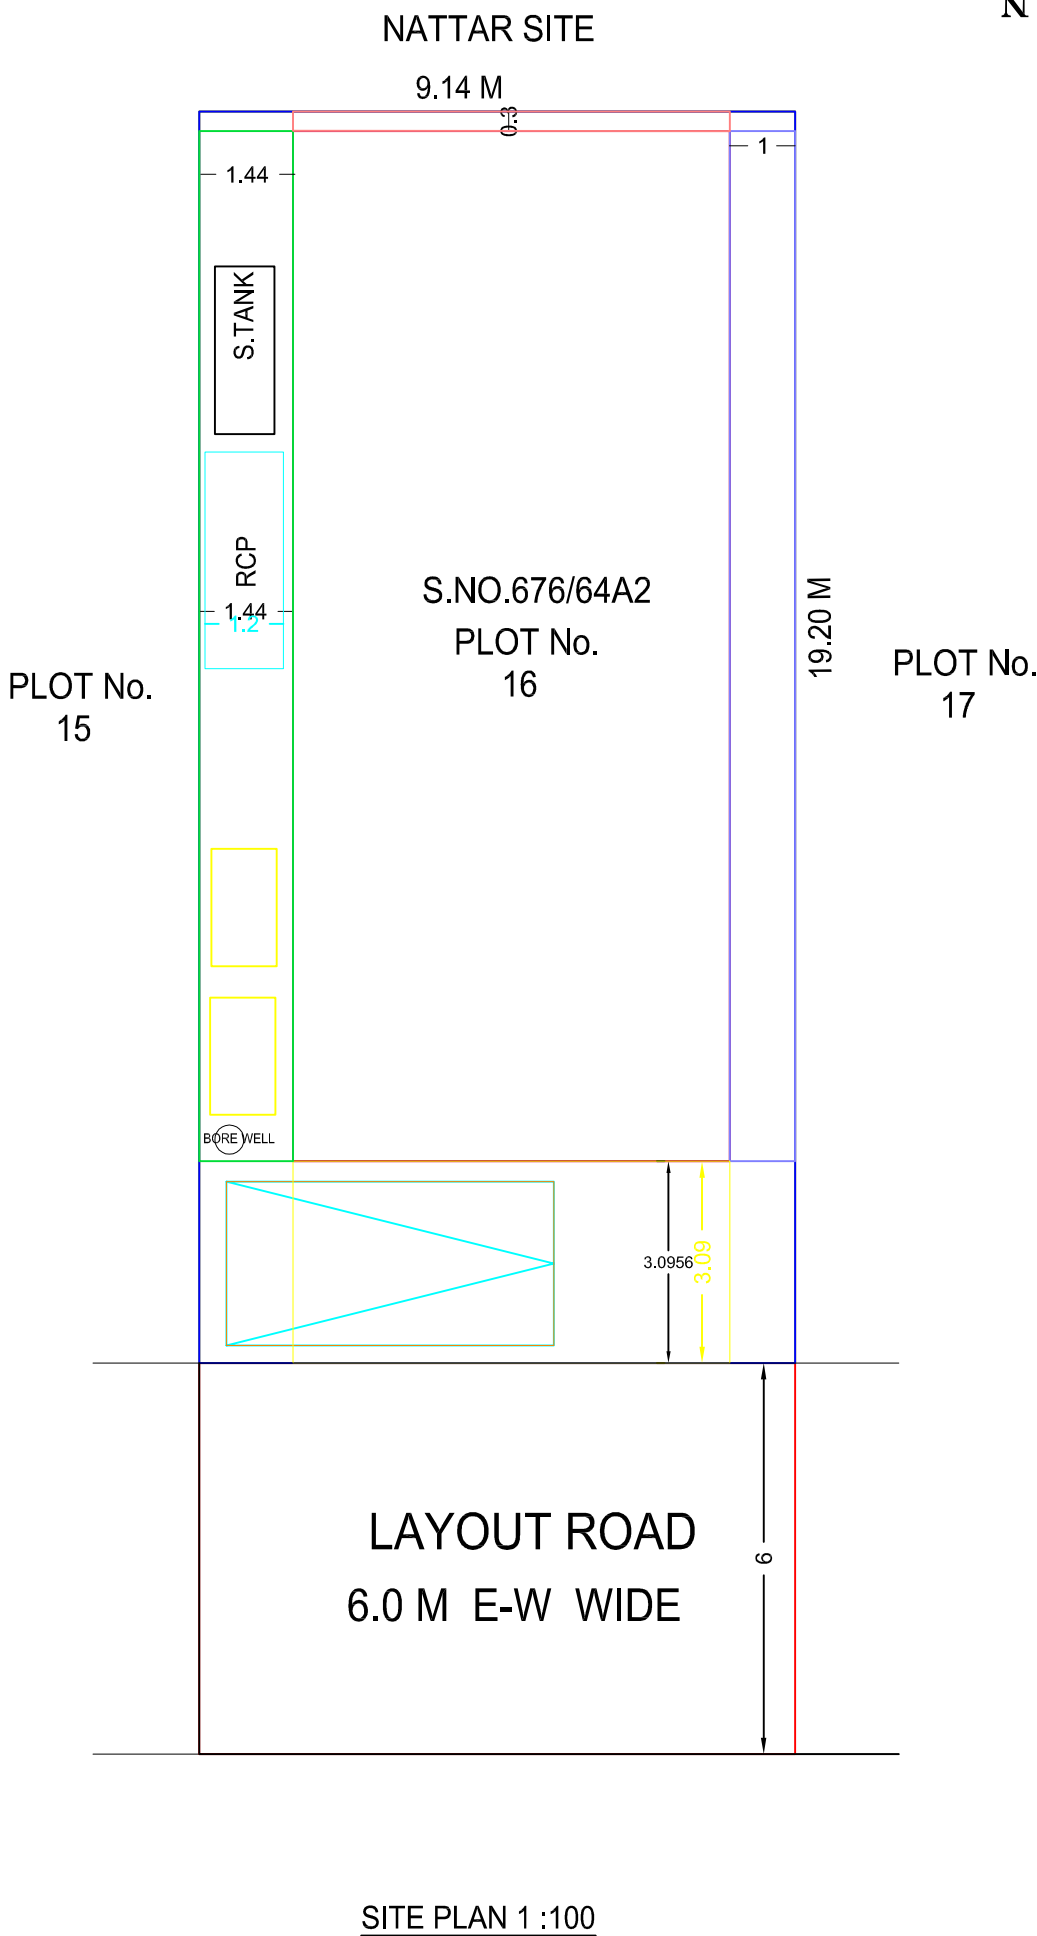
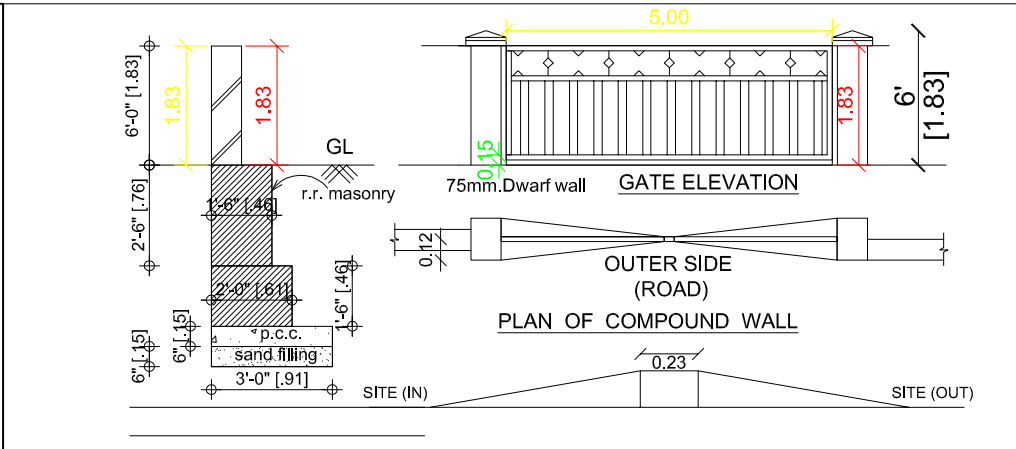
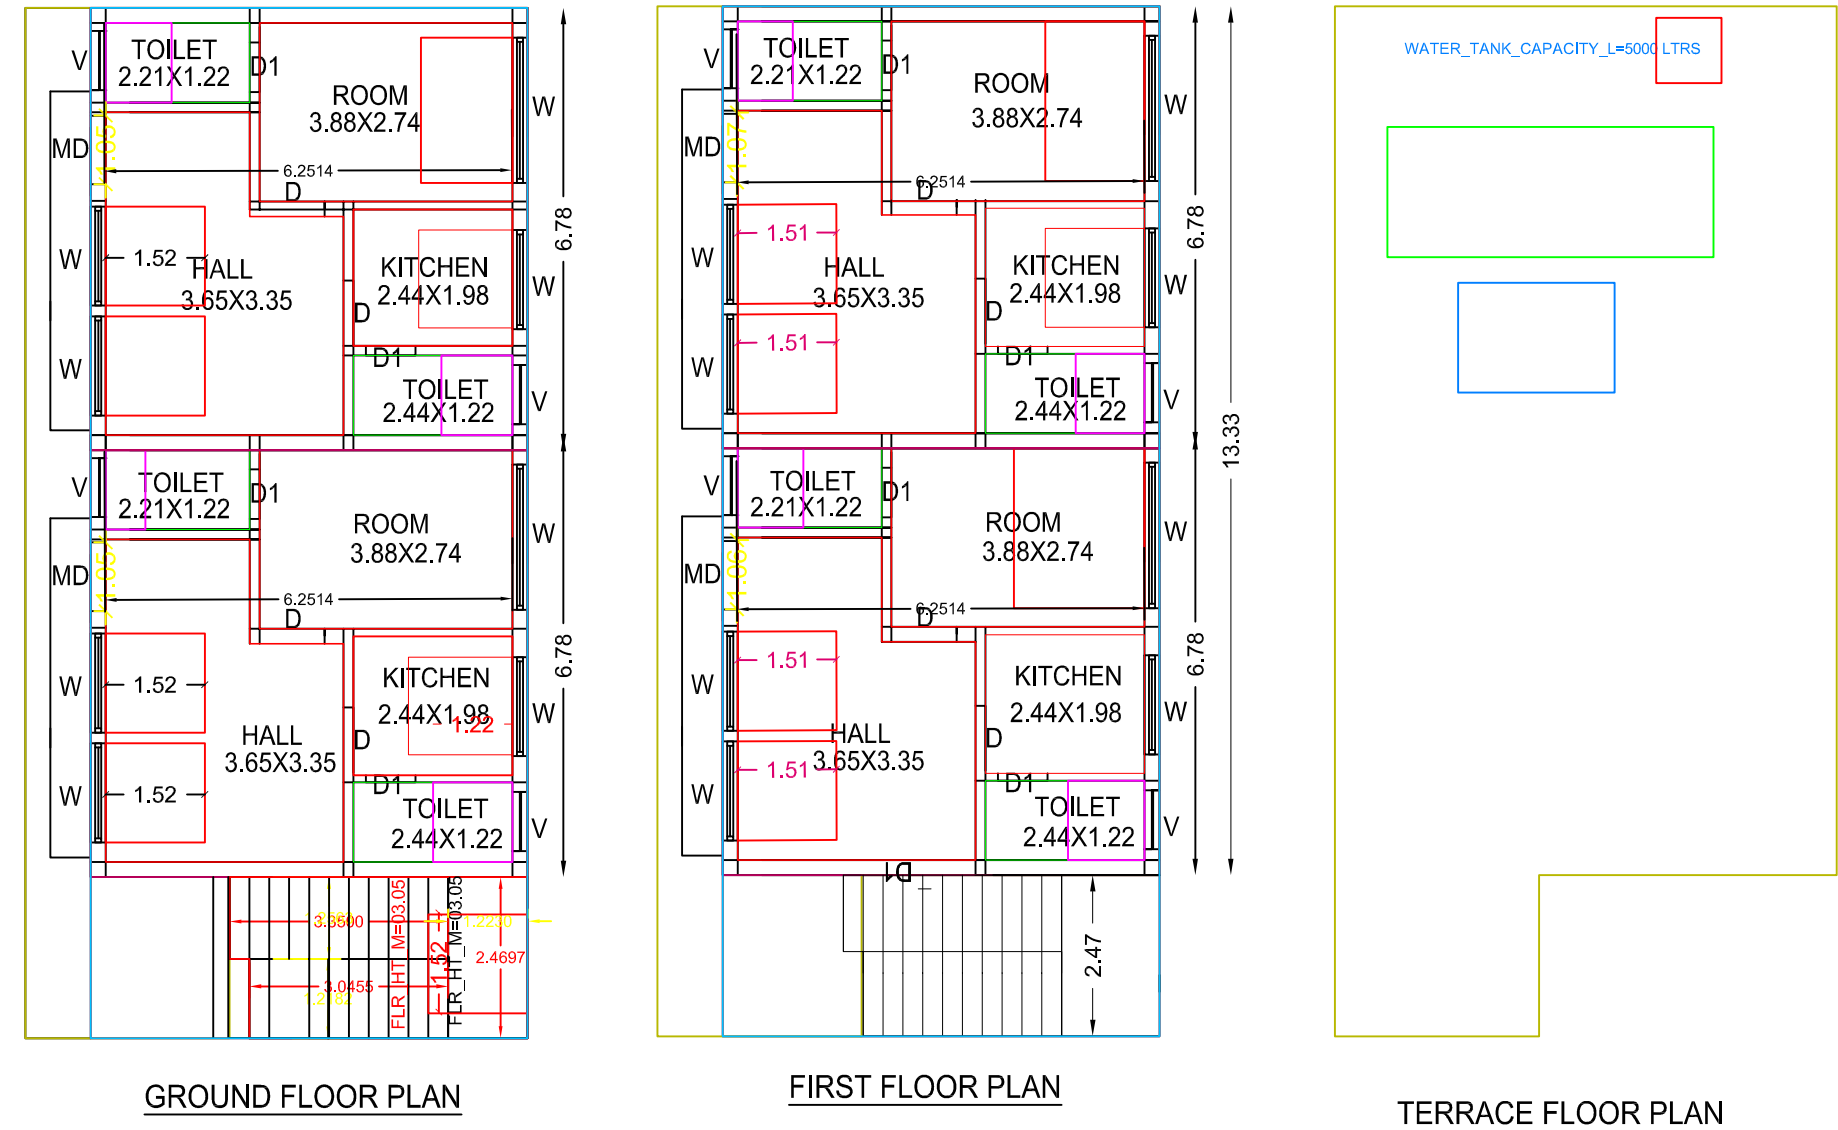
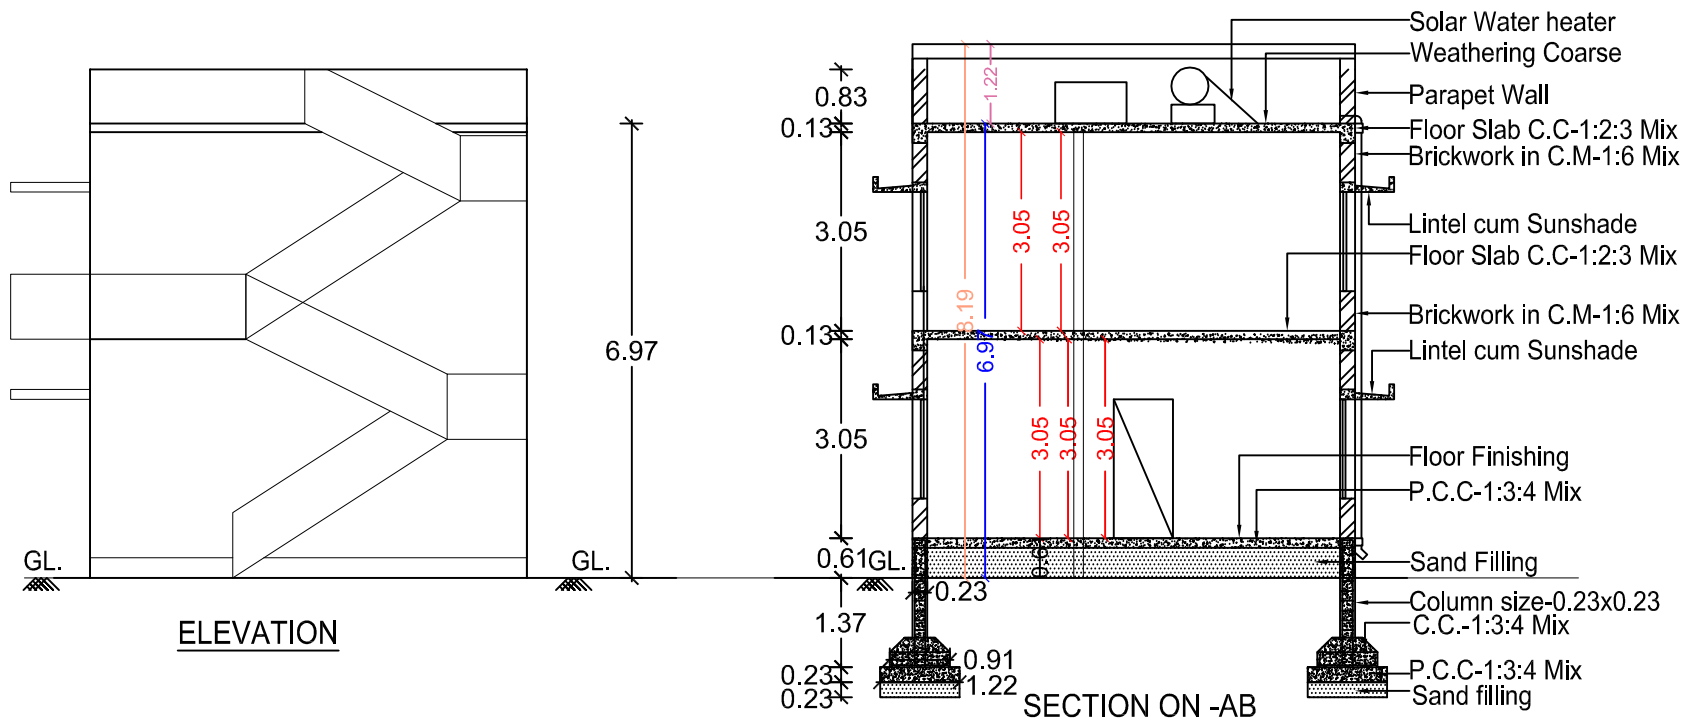


PLAN SHOWING THE PROPOSED CONSTRUCTION OF A R.C.C ROOF GROUND AND FIRST FLOOR RESIDENTIAL BUILDING OF PLOT No. 16, PARI NAGAR , S.NO. 676/4A , NEW NATHAM S.NO. 676/64A2, PATTA NO. 1766, KOTTAIYUR TOWN PANCHAYAT , KARAIKUDI TALUK , SIVAGANGAI DISTRICT. (SCALE-1:100)

APPLICANT NAME: Mr. NAGARAJAN S/o MUTHU

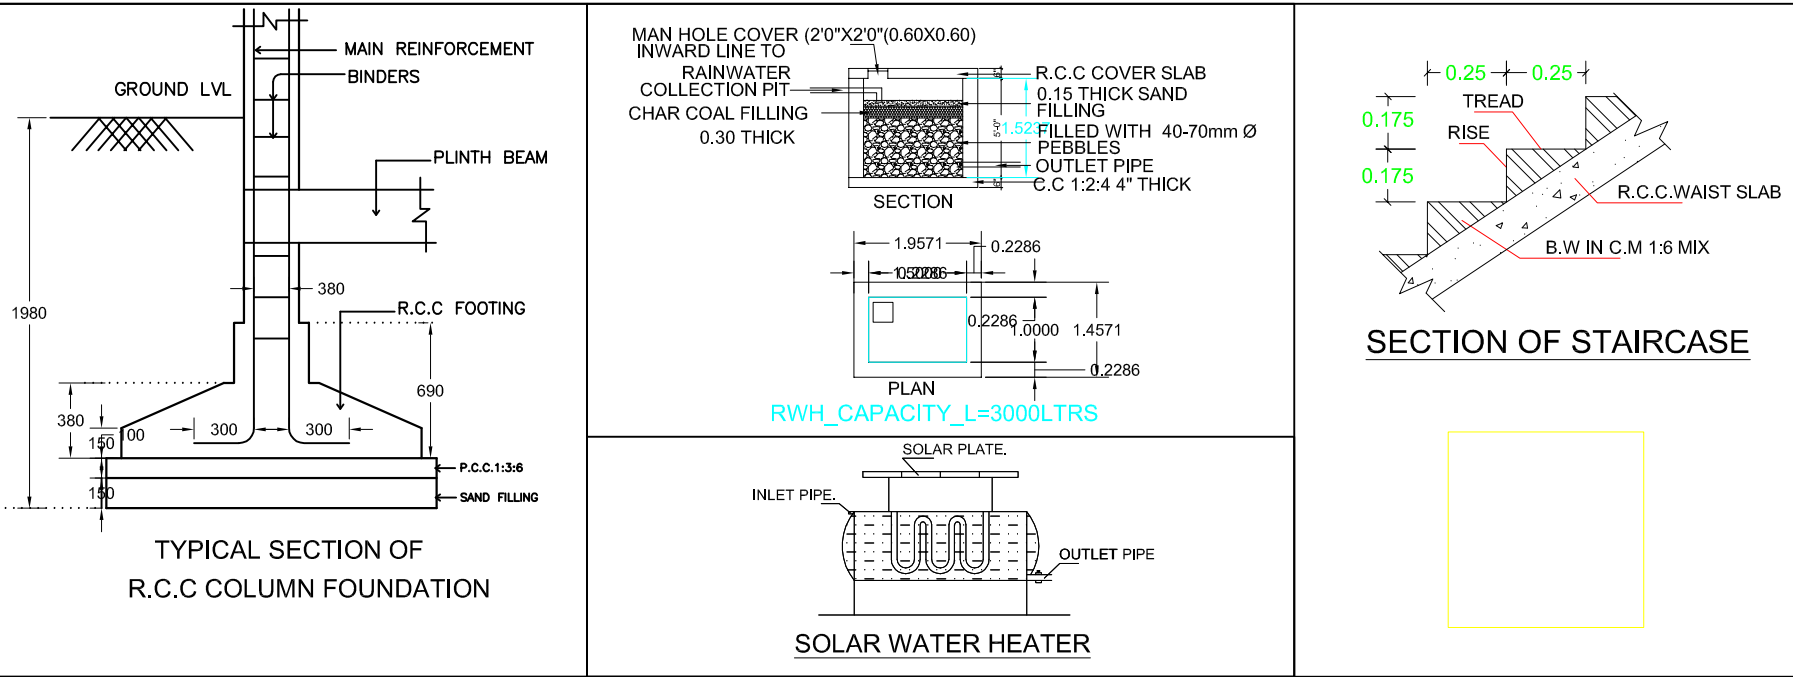

Handwritten signature of the applicant.

Er. C. MURUGESAN, M.E.(Str), M.Sc.(Val), M.B.A., LL.B., PGDCC., D.Astro., FIV., MIE., MIAstrE., MIT.Arb., P.E.MISSE., Structural & Chartered Engineer, Regd. Valuer(IT) and IBEI Regd. Civil Engineer Grade I (RE), Regn.No: RE/1/SVG/Regn/013/2019 CEE YEM CONSTRUCTIONS No:1,Subramaniyapuram 4th Street Corner, Near I.O.B.-RO, College Road, Karaikudi Cell: 9443466241 REGISTERED ENGINEER SIGN.

CMC

CEE YEM CONSTRUCTIONS REGISTERED -ENGINEER / STRUCTURAL/SOIL/ CONSTRUCTION ENGINEER 9443466241