


PLAN SHOWING THE PROPOSED CONSTRUCTION OF R.C.C. ROOF RESIDENTIAL BUILDING GROUND FLOOR AT OLD SY.NO.618/4, NEW SY.NO.618/4A1E, OLD PATTA NO.691, NEW PATTA NO.2610 & 6351, NOW PATTA NO.7016, BLOCK.NO.3, PUNJAI NO.40, PLOT.NO.22, IN KOTTAIYUR VILLAGE, KOTTAIYUR TOWN PANCHAYAT, SAKKOTTAI UNION, KARAIKUDI TALUK, SIVAGANGAI DISTRICT.

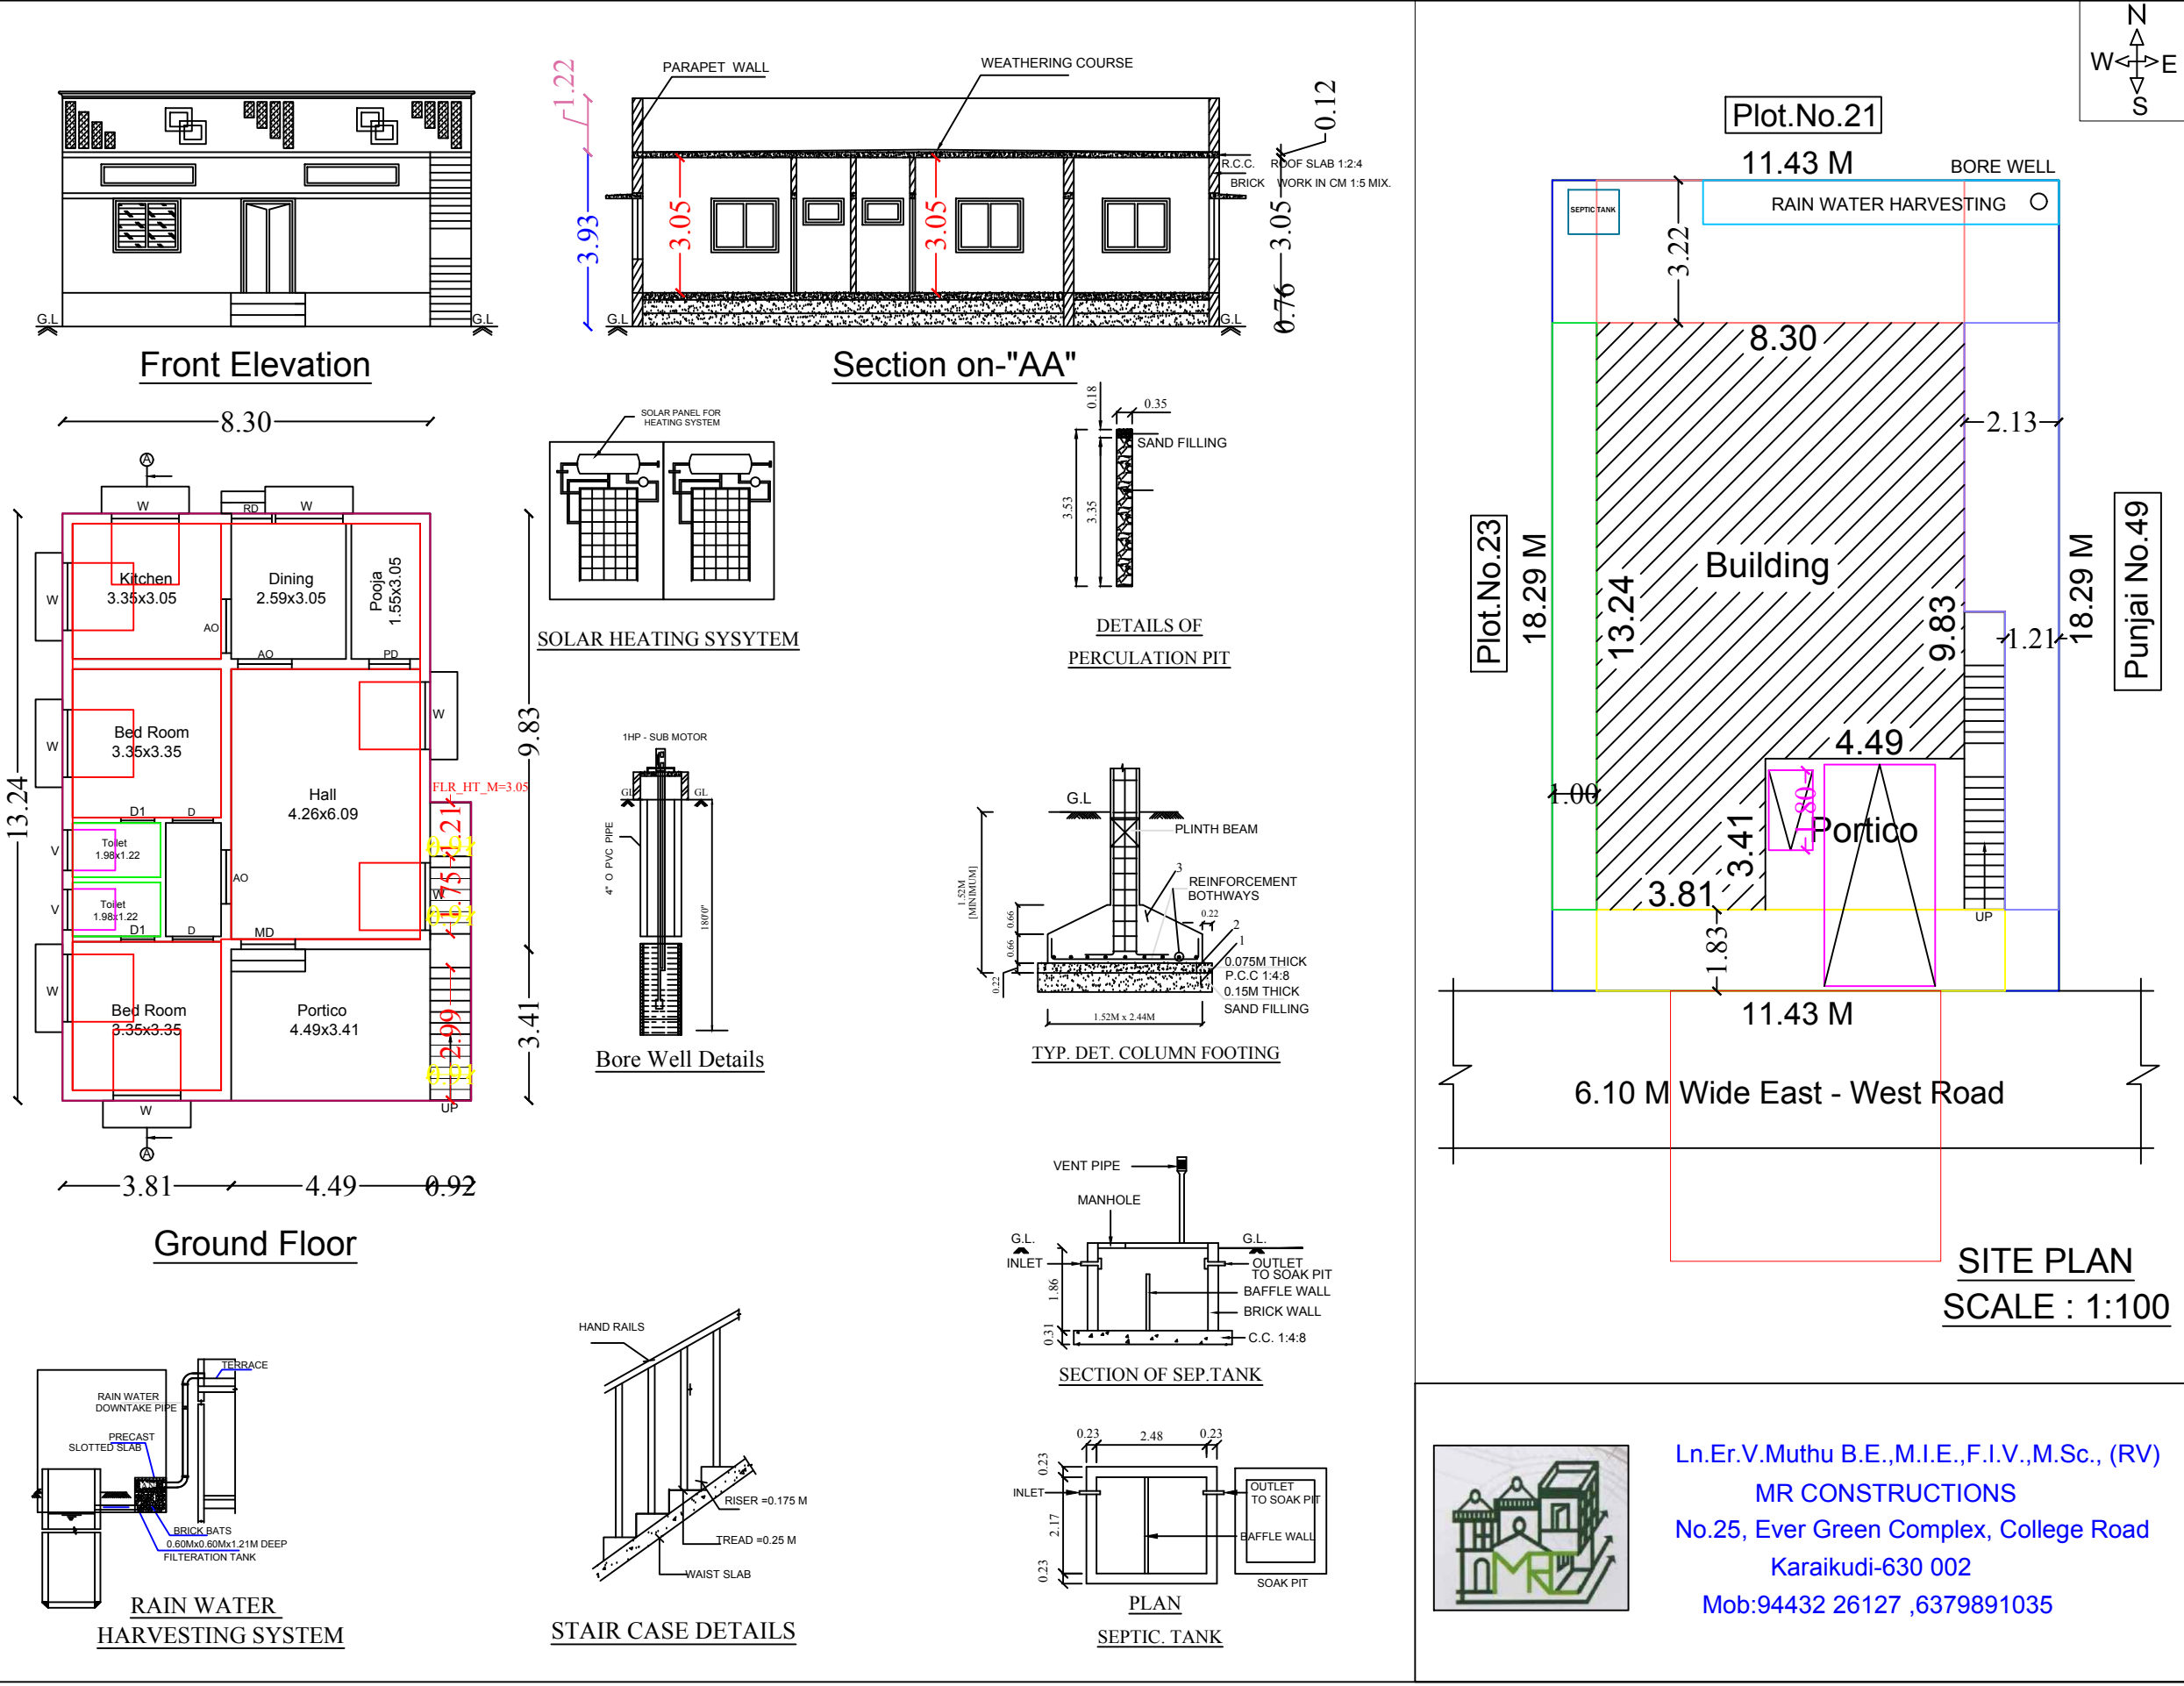

LEGEND	FEET	METRE
RD, D DOOR	3'0"x7'0"	0.92x2.13
MD MAIN DOOR	3'6"x7'0"	1.10x2.13
D1 DOOR	2'6"x7'0"	0.76x2.13
AO ARCH OPEN	3'0"x7'0"	0.92x2.13
W WINDOW	5'0"x4'6"	1.52x1.37
W1 WINDOW	4'0"x4'6"	1.22x1.37
V VENTILATOR	3'0"x2'0"	0.92x0.60
AREA DETAILS	SQ.FT.	SQ.M.
As Per Document	2250.00	209.03
As Per Patta	2152.78	200.00
As Per Site	2152.78	200.00
PLINTH AREA DETAILS		
Ground Floor Area	1249.47	116.08
Open Space Area	903.31	83.92
FSI DETAILS	PROPOSED	PERMISSIBLE
Total Plinth Area Plot Area 116.08 200.00	0.58	2
OWNER'S NAME & SIGN:-		
Smt.D.Akila W/o : Thiru.Nandagopalan		
ENGINEER:-		



Ln.Er.V.Muthu B.E.,M.I.E.,F.I.V.,M.Sc., (RV)
MR CONSTRUCTIONS
No.25, Ever Green Complex, College Road
Karaikudi-630 002
Mob:94432 26127 ,6379891035