


PLAN SHOWING THE PROPOSED CONSTRUCTION OF R.C.C. ROOF RESIDENTIAL BUILDING GROUND FLOOR AT OLD SY.NO.546/3, NEW SY.NO.698 PART, SUB-DIVISION SY.NO.698/2, NOW SY.NO.698/2AB, OLD PATTA NO.699, NEW PATTA NO.6089, PLOT.NO.27, "NAVASRI NAGAR", IN KOTTAIYUR VILLAGE, KOTTAIYUR TOWN PANCHAYAT, SAKKOTTAI UNION, KARAIKUDI TALUK, SIVAGANGAI DISTRICT.

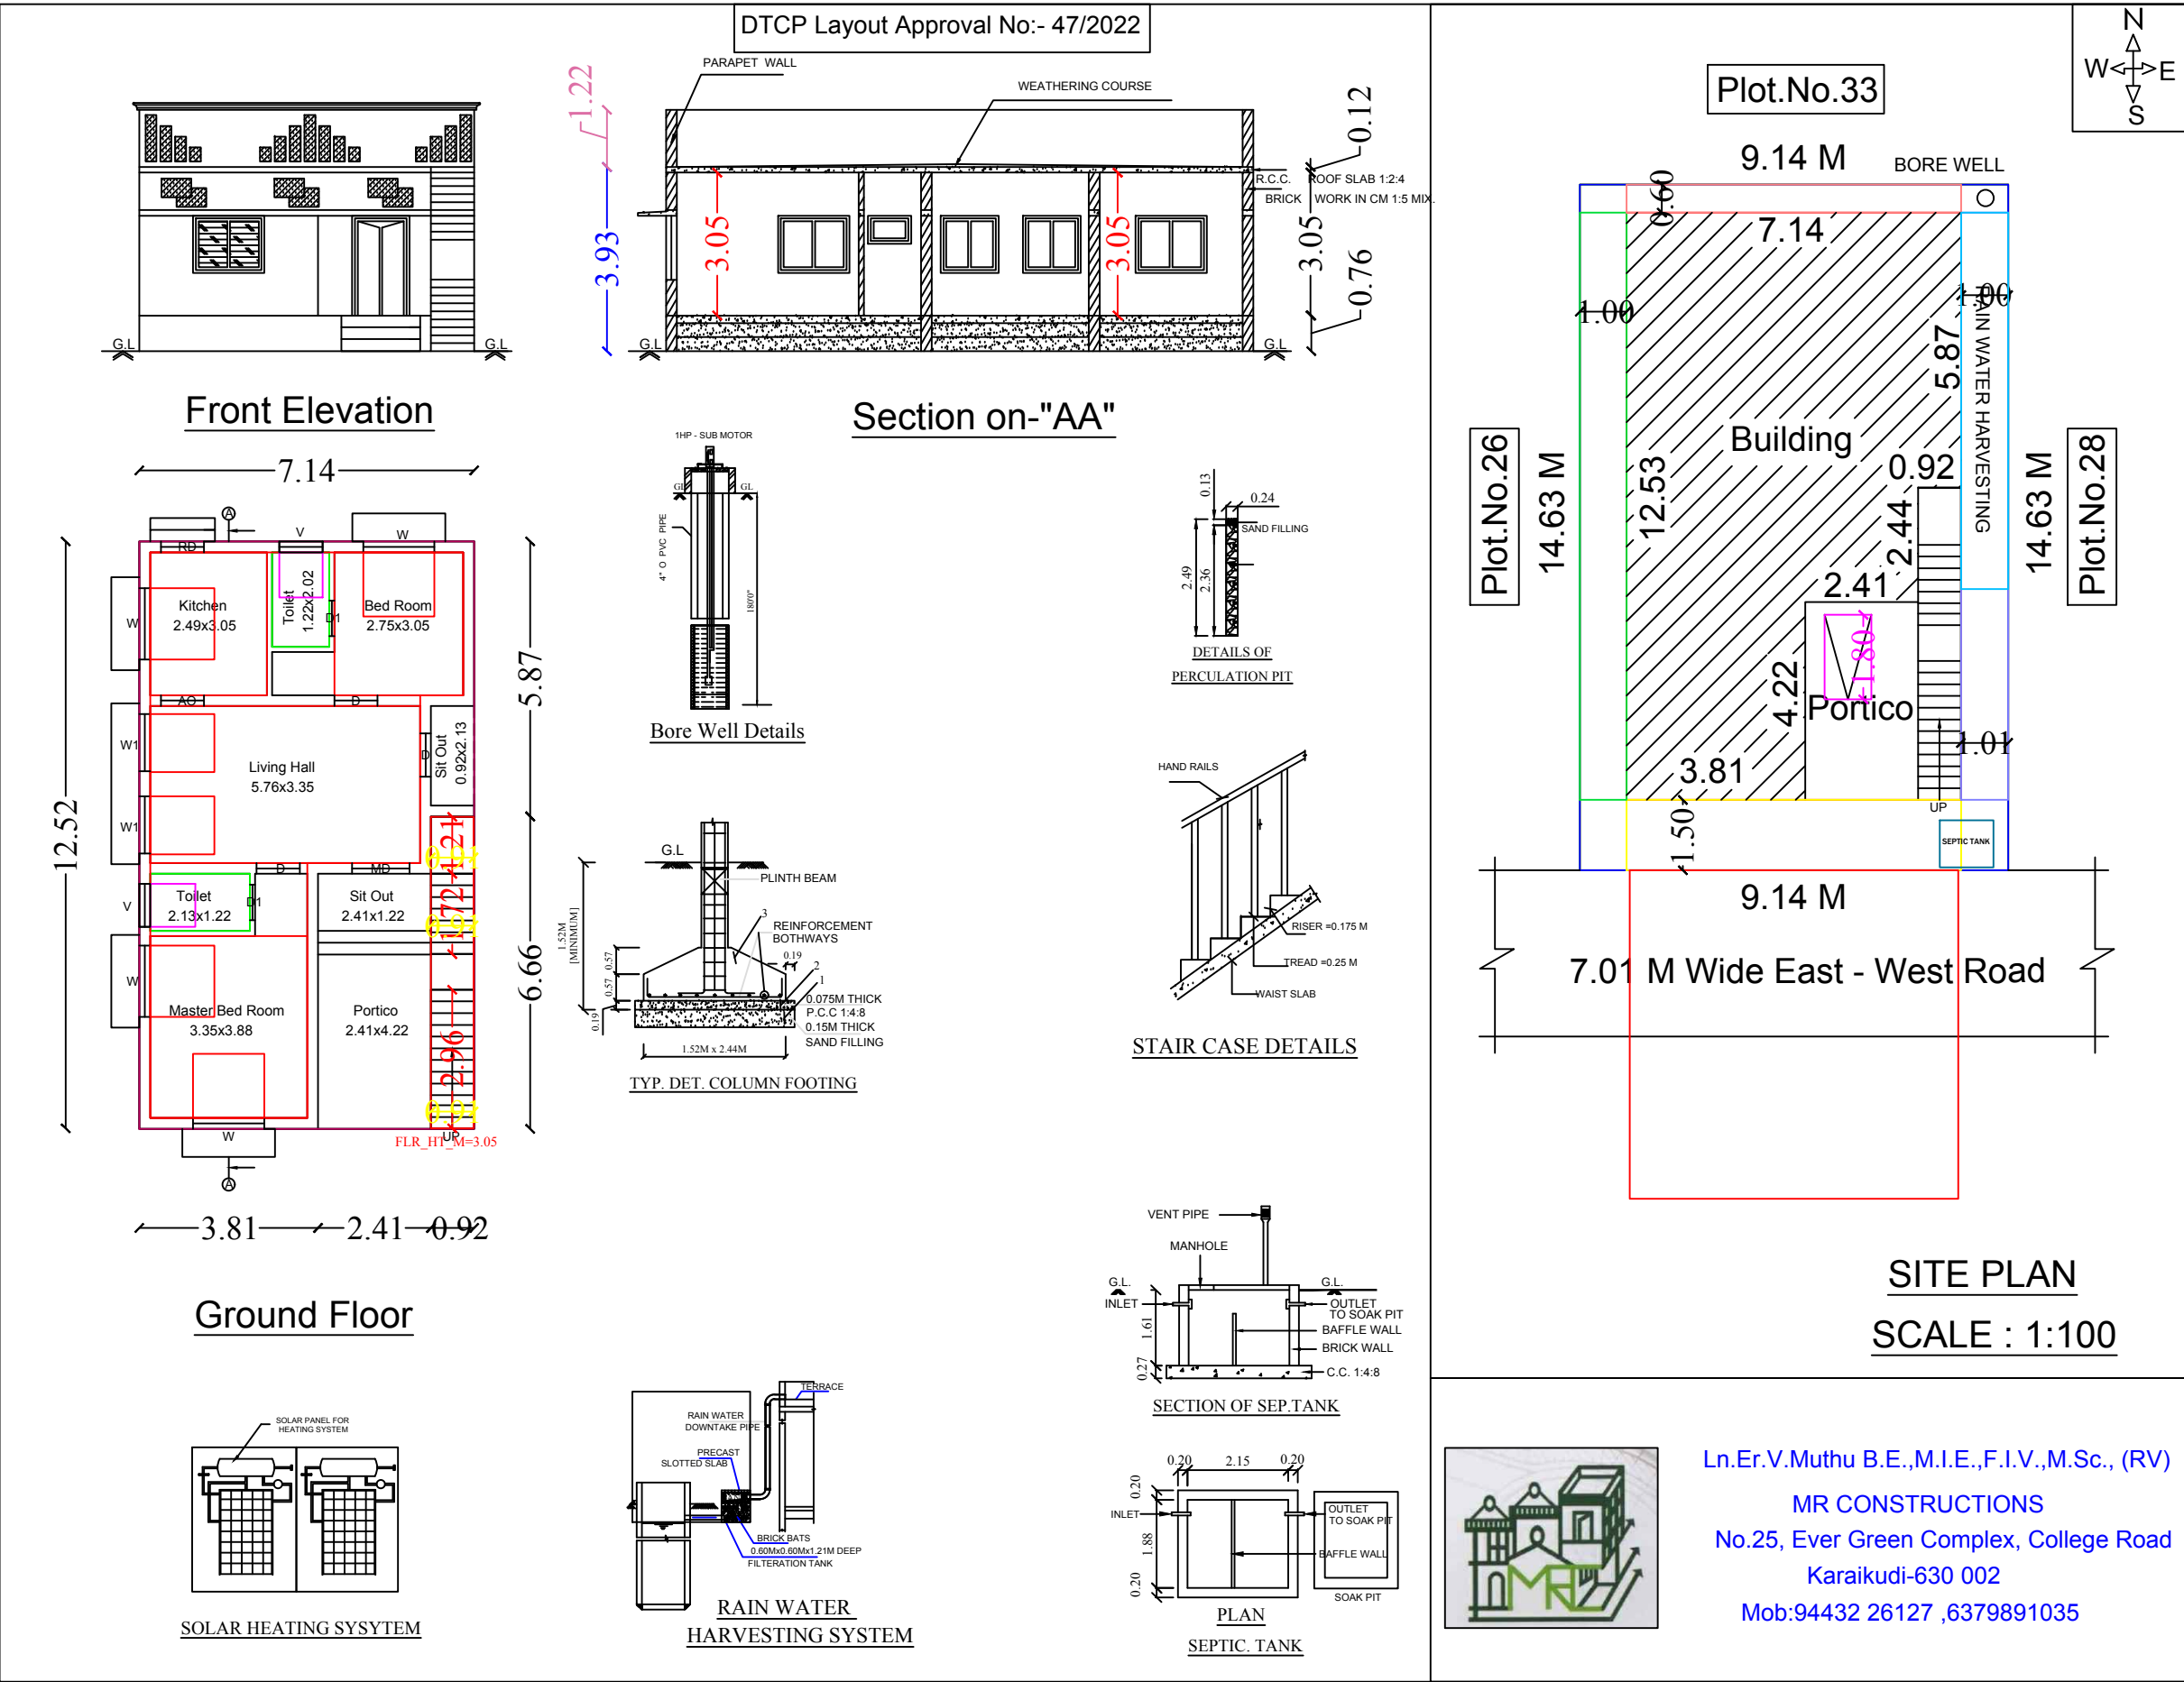

LEGEND	FEET	METRE
RD, D DOOR	3'0"x7'0"	0.92x2.13
MD MAIN DOOR	3'6"x7'0"	1.10x2.13
D1 DOOR	2'6"x7'0"	0.76x2.13
AO ARCH OPEN	3'0"x7'0"	0.92x2.13
W WINDOW	5'0"x4'6"	1.52x1.37
W1 WINDOW	4'0"x4'6"	1.22x1.37
V VENTILATOR	3'0"x2'0"	0.92x0.60
AREA DETAILS	SQ.FT.	SQ.M.
As Per Document	1440.00	133.78
As Per Patta	1440.00	133.78
As Per Site	1440.00	133.78
PLINTH AREA DETAILS		
Ground Floor Area	962.94	89.46
Open Space Area	477.06	44.32
FSI DETAILS	PROPOSED	PERMISSIBLE
Total Plinth Area Plot Area 89.46 133.78	0.67	2
OWNER'S NAME & SIGN:-		

Thiru.M.Muthu Ganesan
S/o : Thiru.Muthalagu

ENGINEER:-

Ln.Er.V.Muthu B.E.,M.I.E.,F.I.V.,M.Sc., (RV)
MR CONSTRUCTIONS
No.25, Ever Green Complex, College Road
Karaikudi-630 002
Mob:94432 26127 ,6379891035