



PLAN SHOWING THE PROPOSED CONSTRUCTION OF BUILDING NATHAM SURVEY NO:12/304,WARD NO:7,SIKKANTHER STREET
SALAIYUR,SIKKANTHER STRRET,ILAYANKUDI TOWN PANCHAYAT,ILAYANKUDI TALUK,SIVAGANGAI DISTRICT.

SCALE:1CM=1M


OWNER NAME:PUROSE KHAN S/O KAJA MOHIDEEN

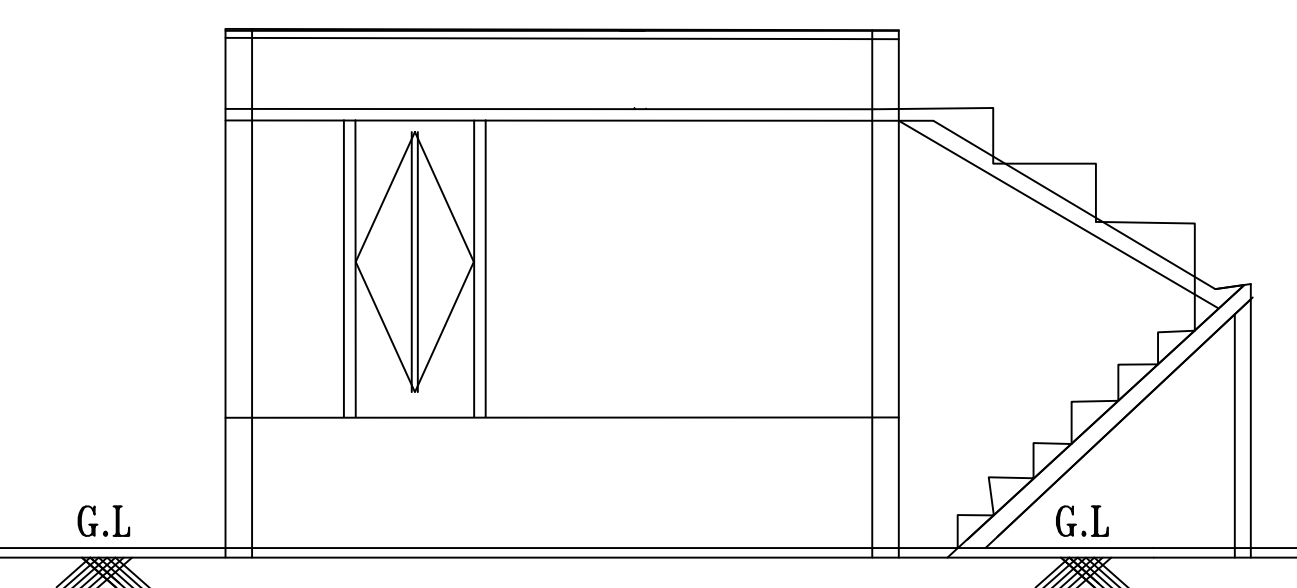





FRONT ELEVATION

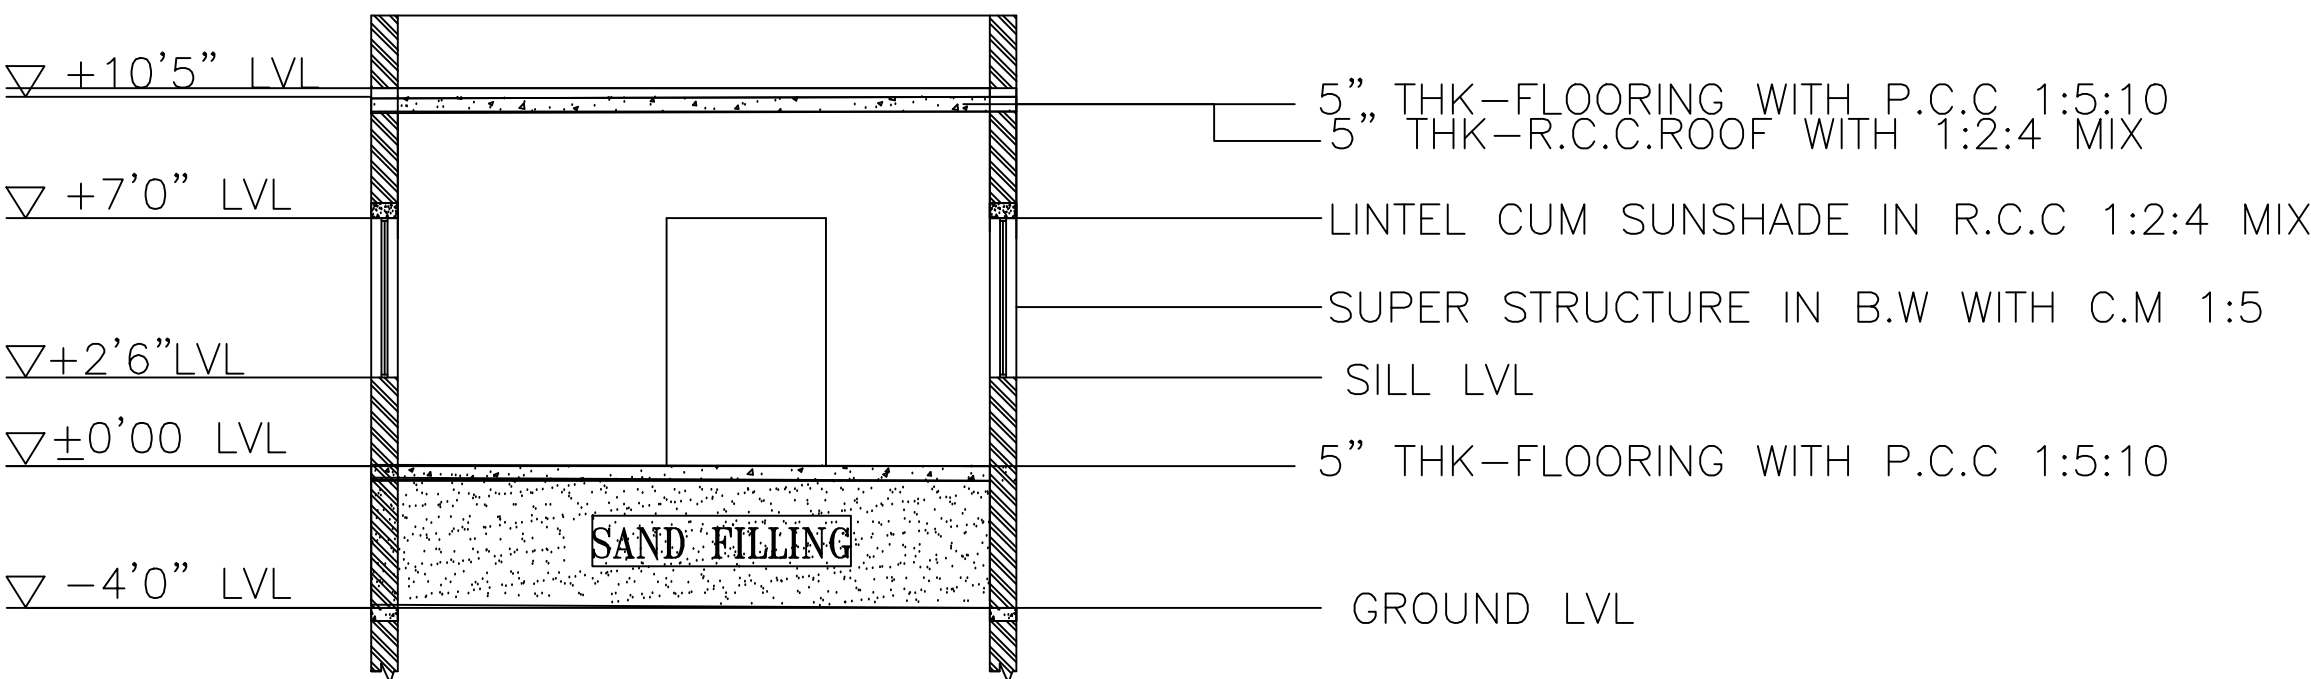


SECTION ON 'A-A'

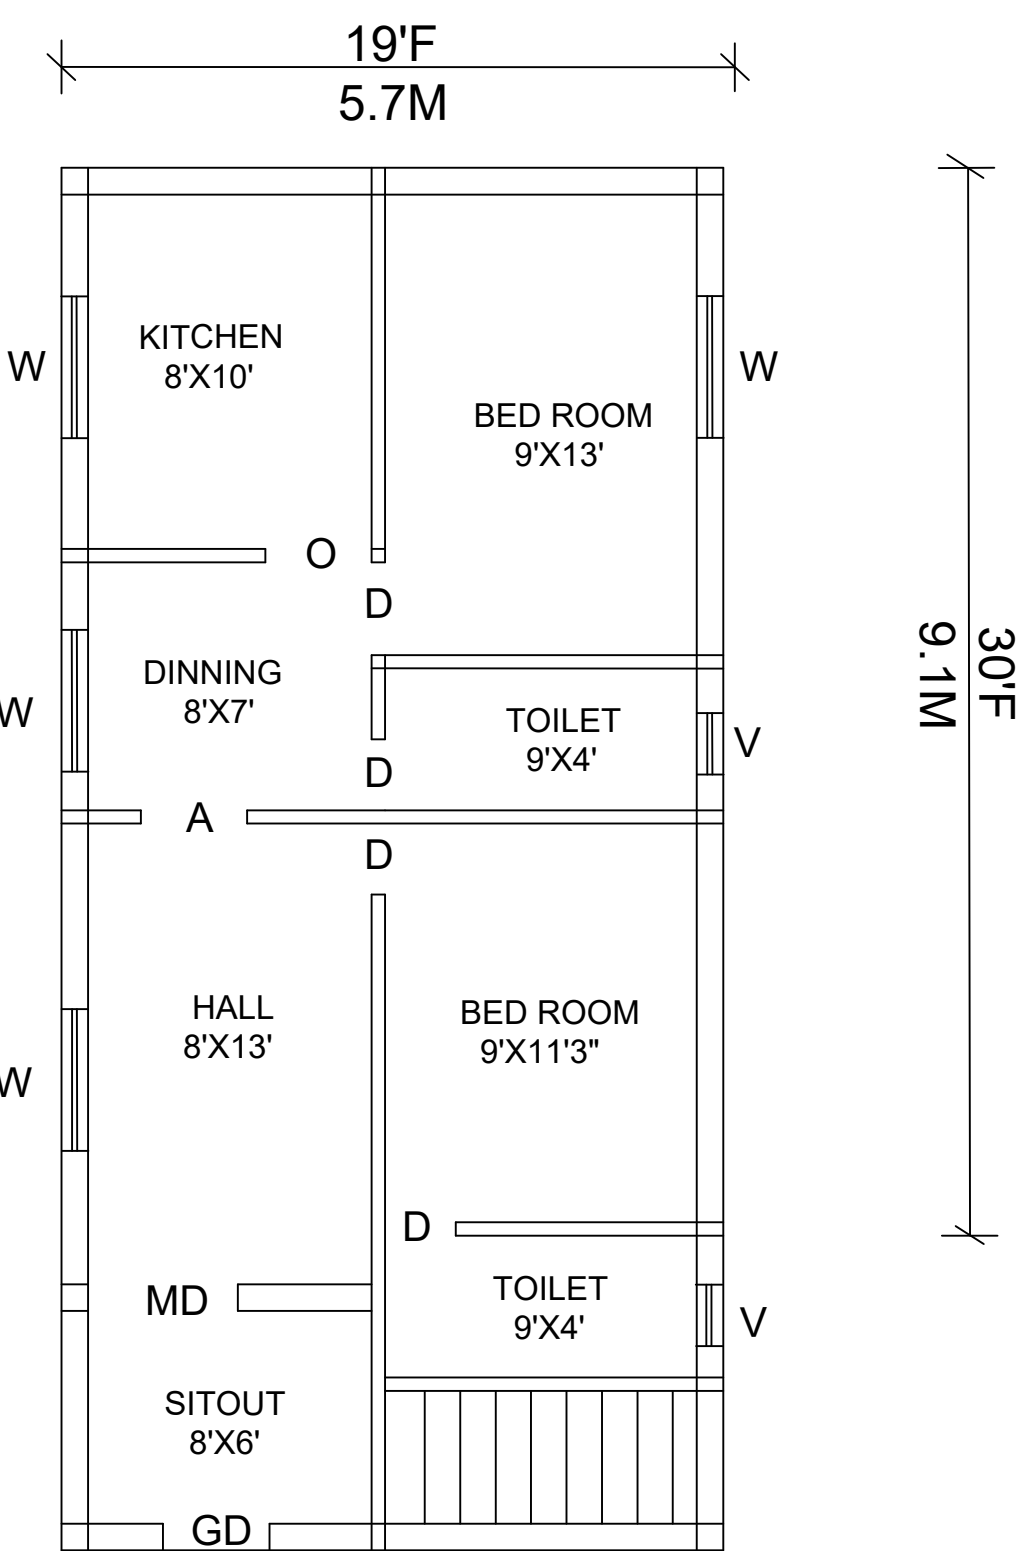


GROUND FLOOR PLAN

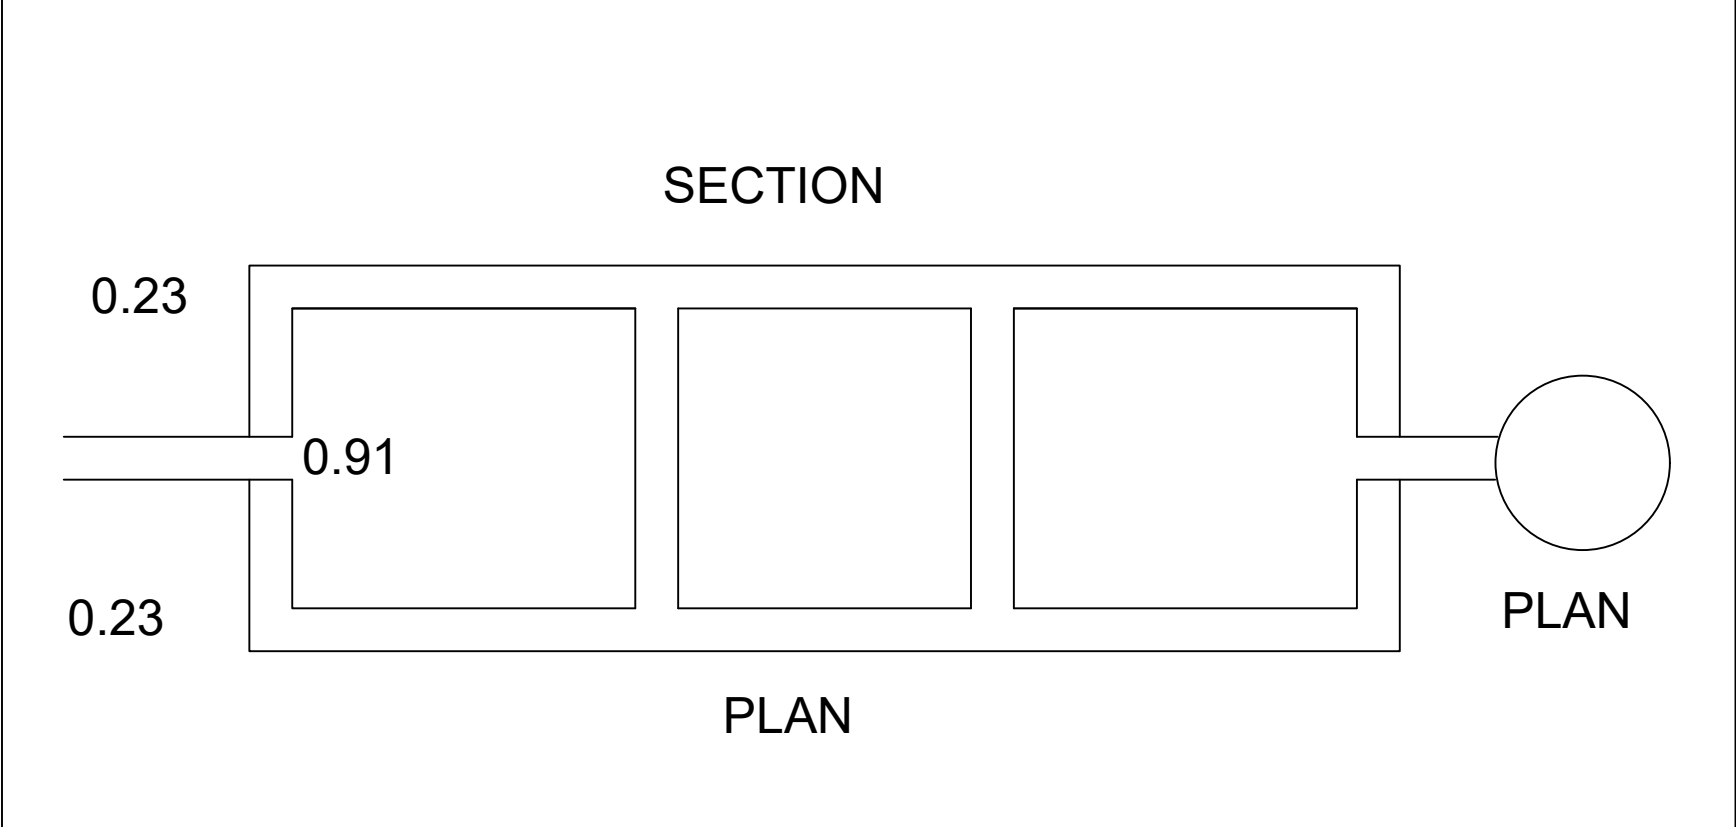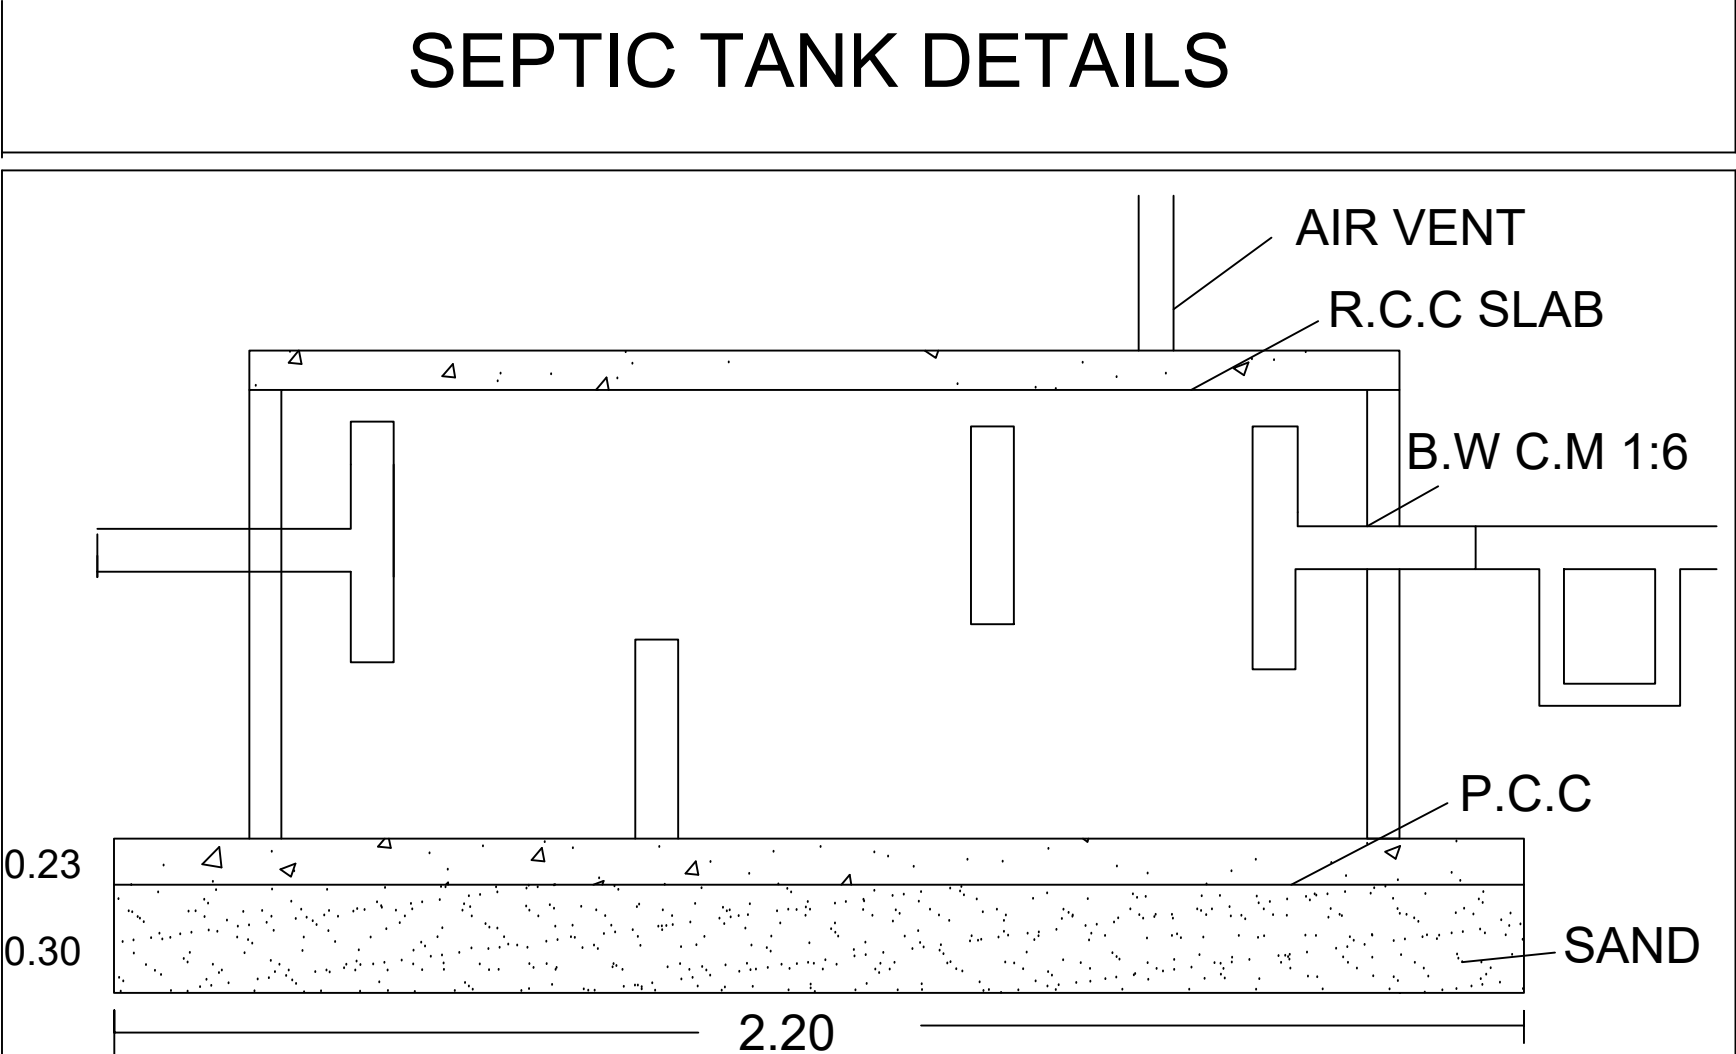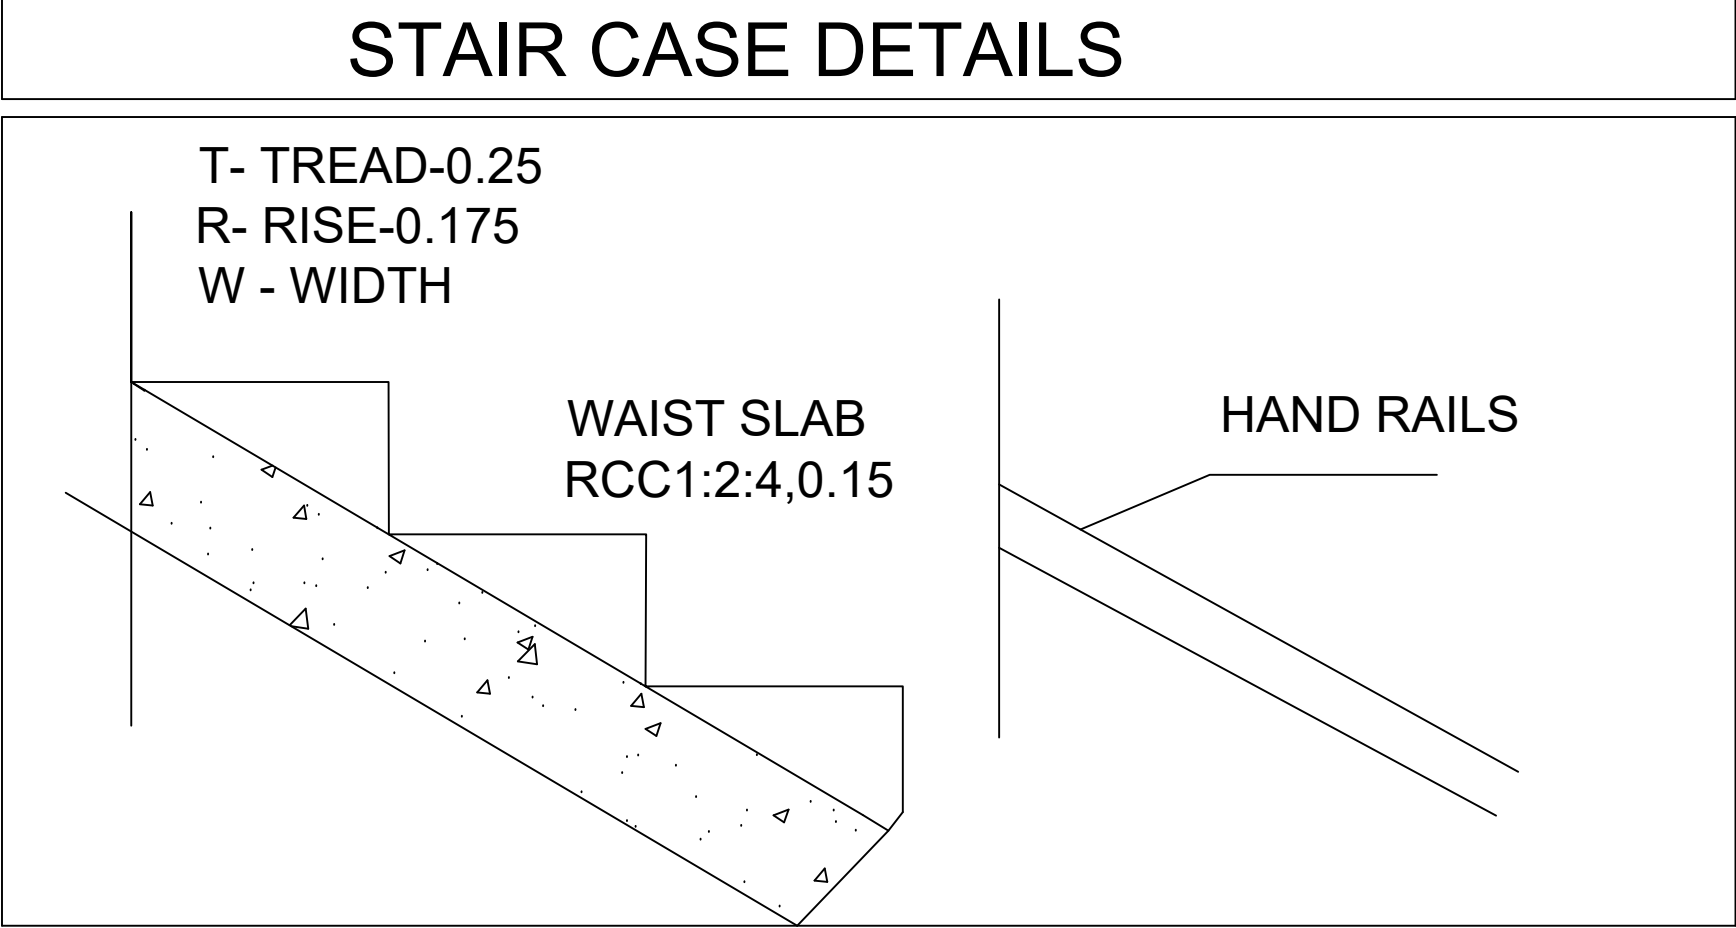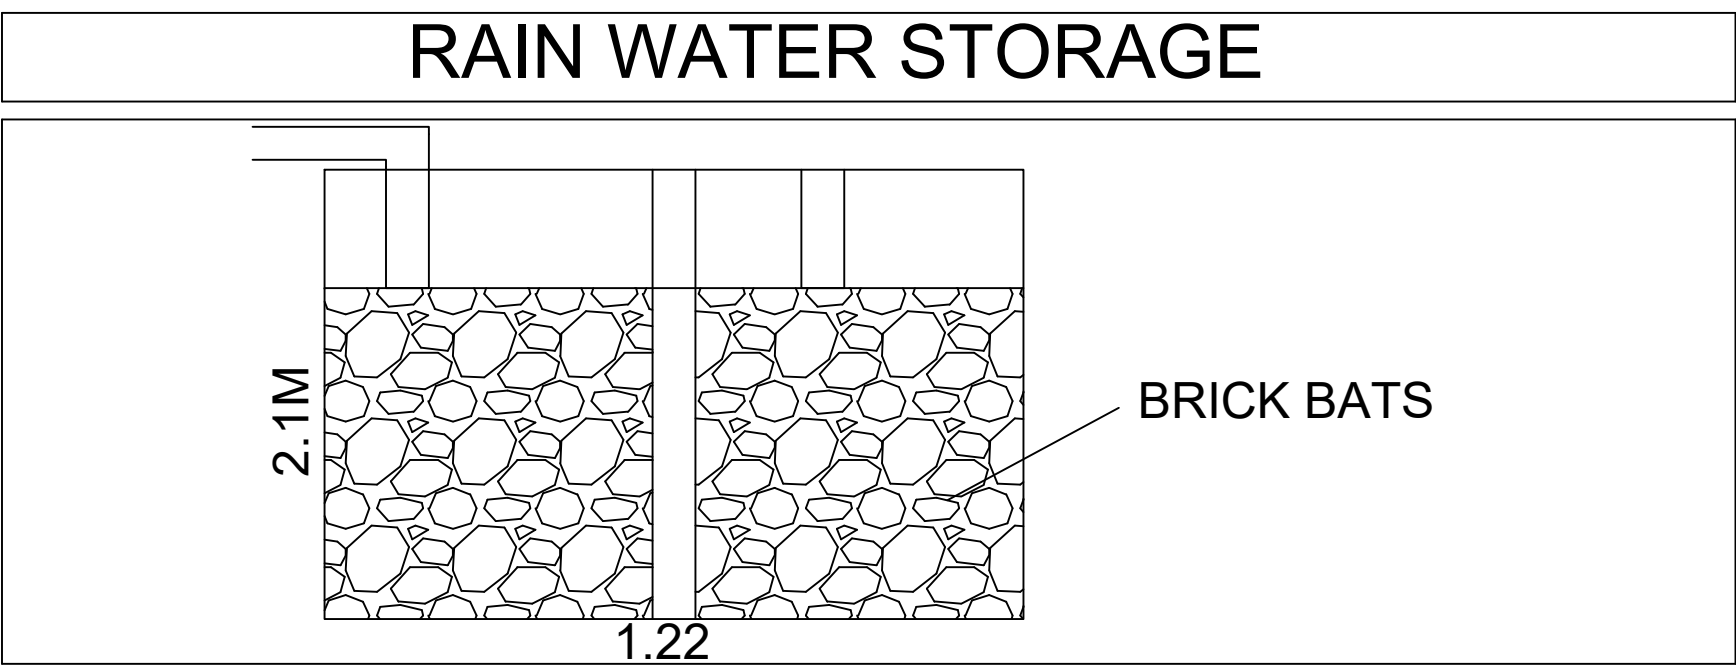

FOUNDATION DETAILS

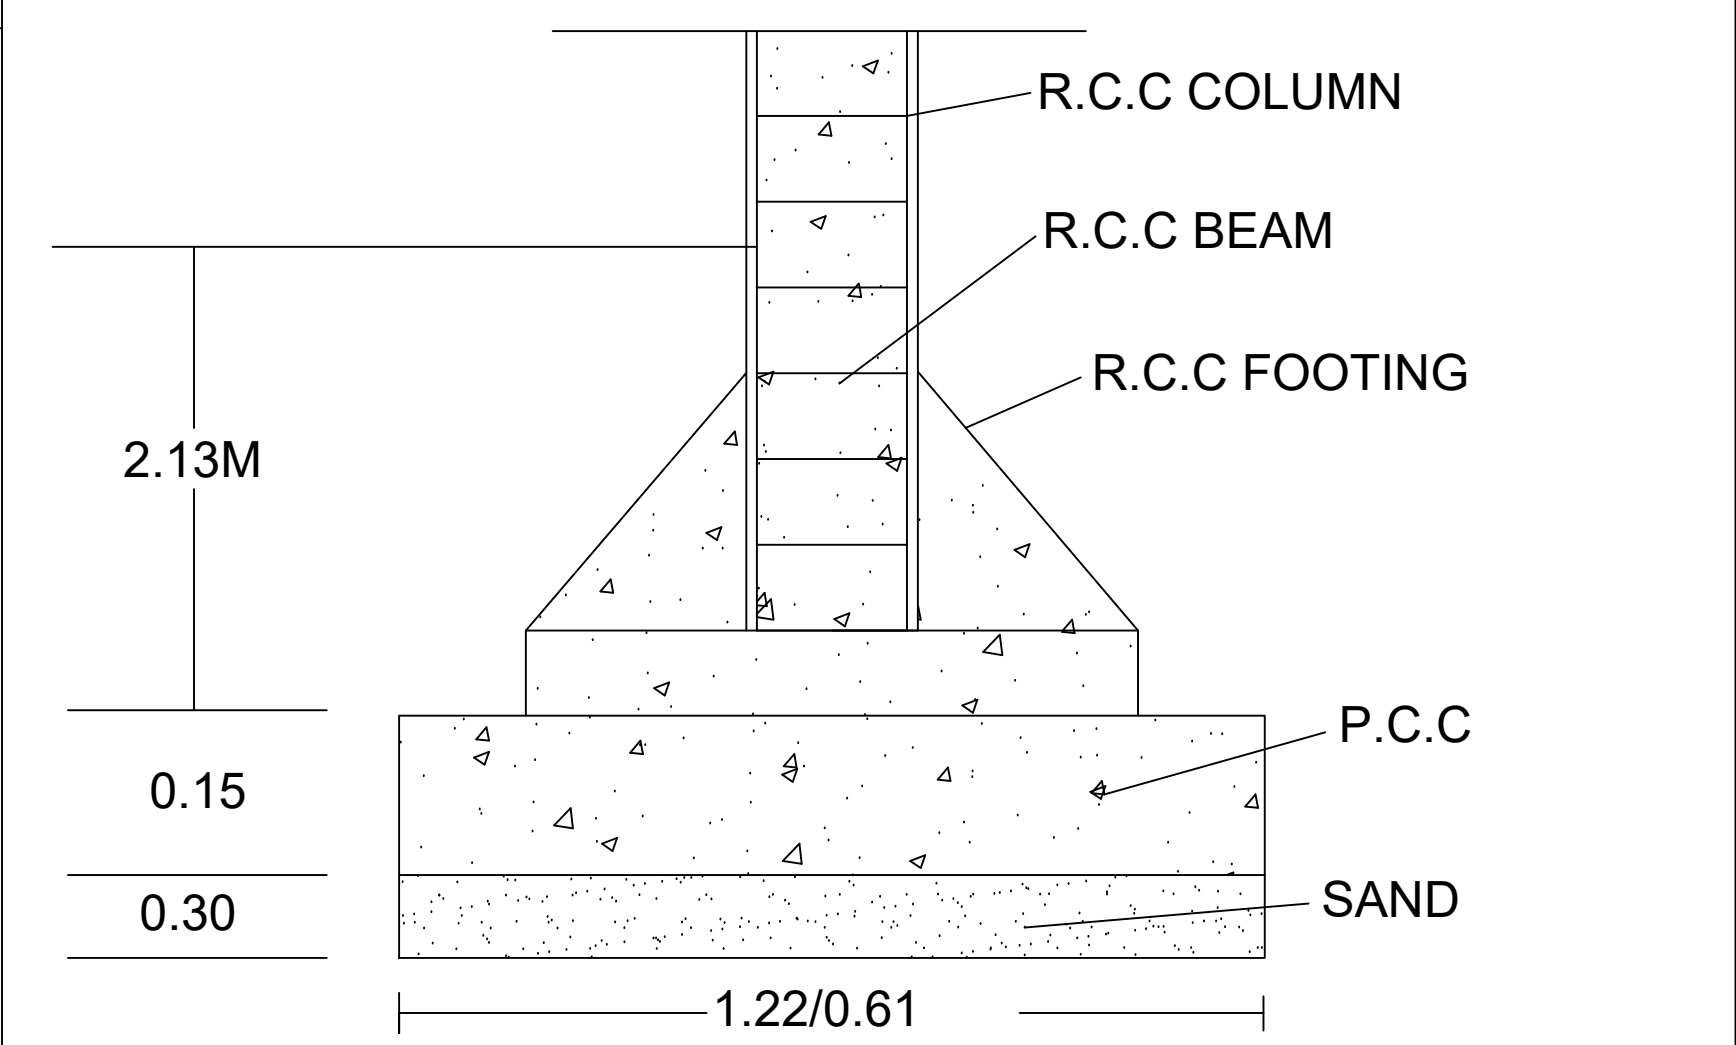

SITE PLAN , NOT TO SCALE

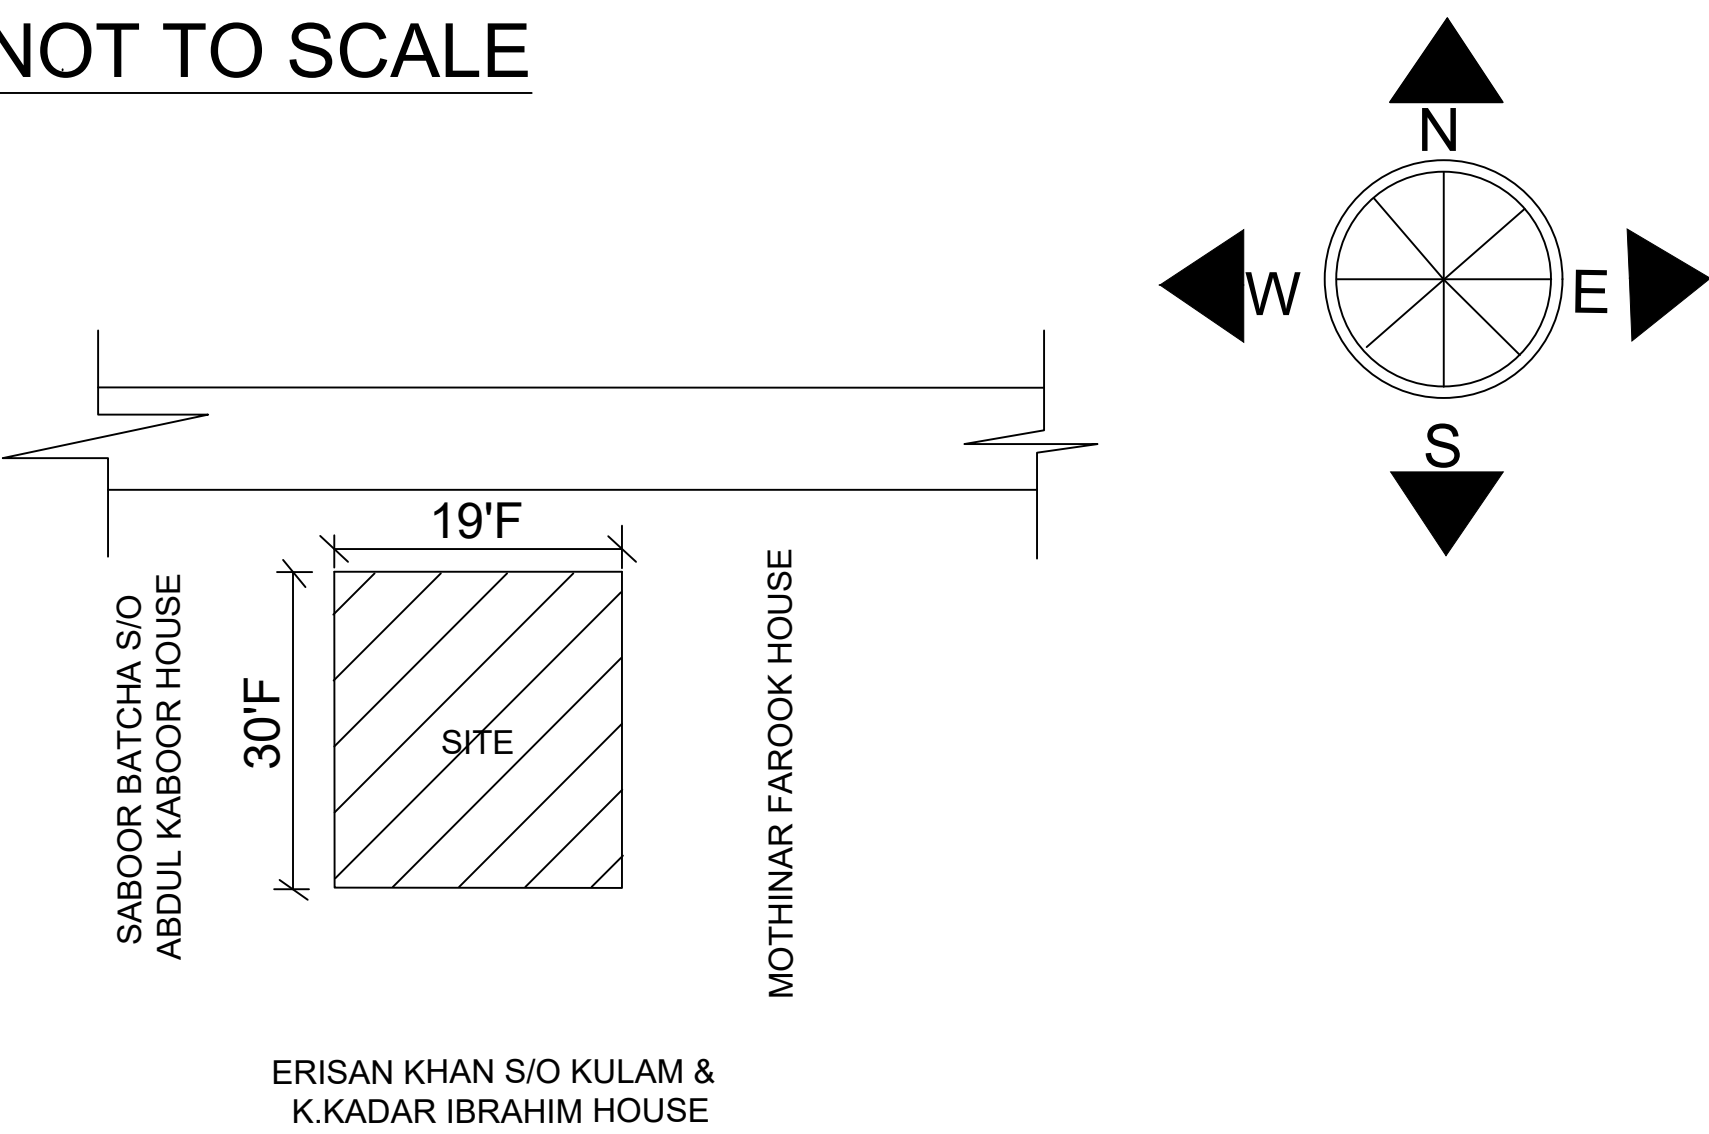

BOUNDARY OF SITE
PRO-BUILDING
ROAD

AREA PARTICULARS	SQ.FT	SQ.M
SITE AREA	882	81.93
GROUND FLOOR AREA	570	52.95
OPEN AREA	312	28.98
REFERENCE	M	F
GD - GRILL DOOR	1.00X2.14	3'2"X7'0"
MD - MAIN DOOR	1.22X2.14	4'X7'0"
D - DOOR	1.00X2.14	3'2"X7'0"
W - WINDOW	1.22X1.20	3'X4'6"
K.W - KITCHEN WINDOW	0.91X0.76	3'0"X3'0"
V - VENTILATOR	0.91X0.76	3'0"X3'0"

OWNER :

OFFICE USE