
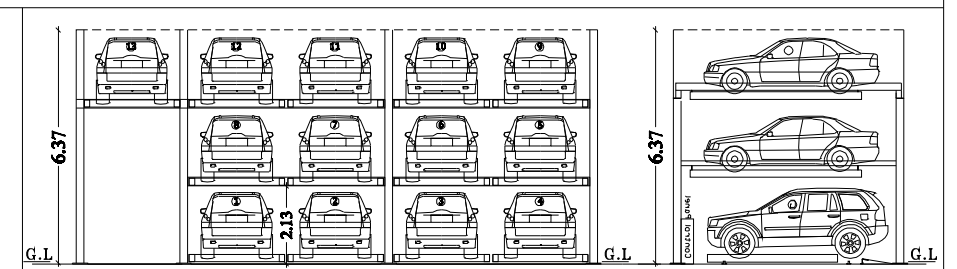
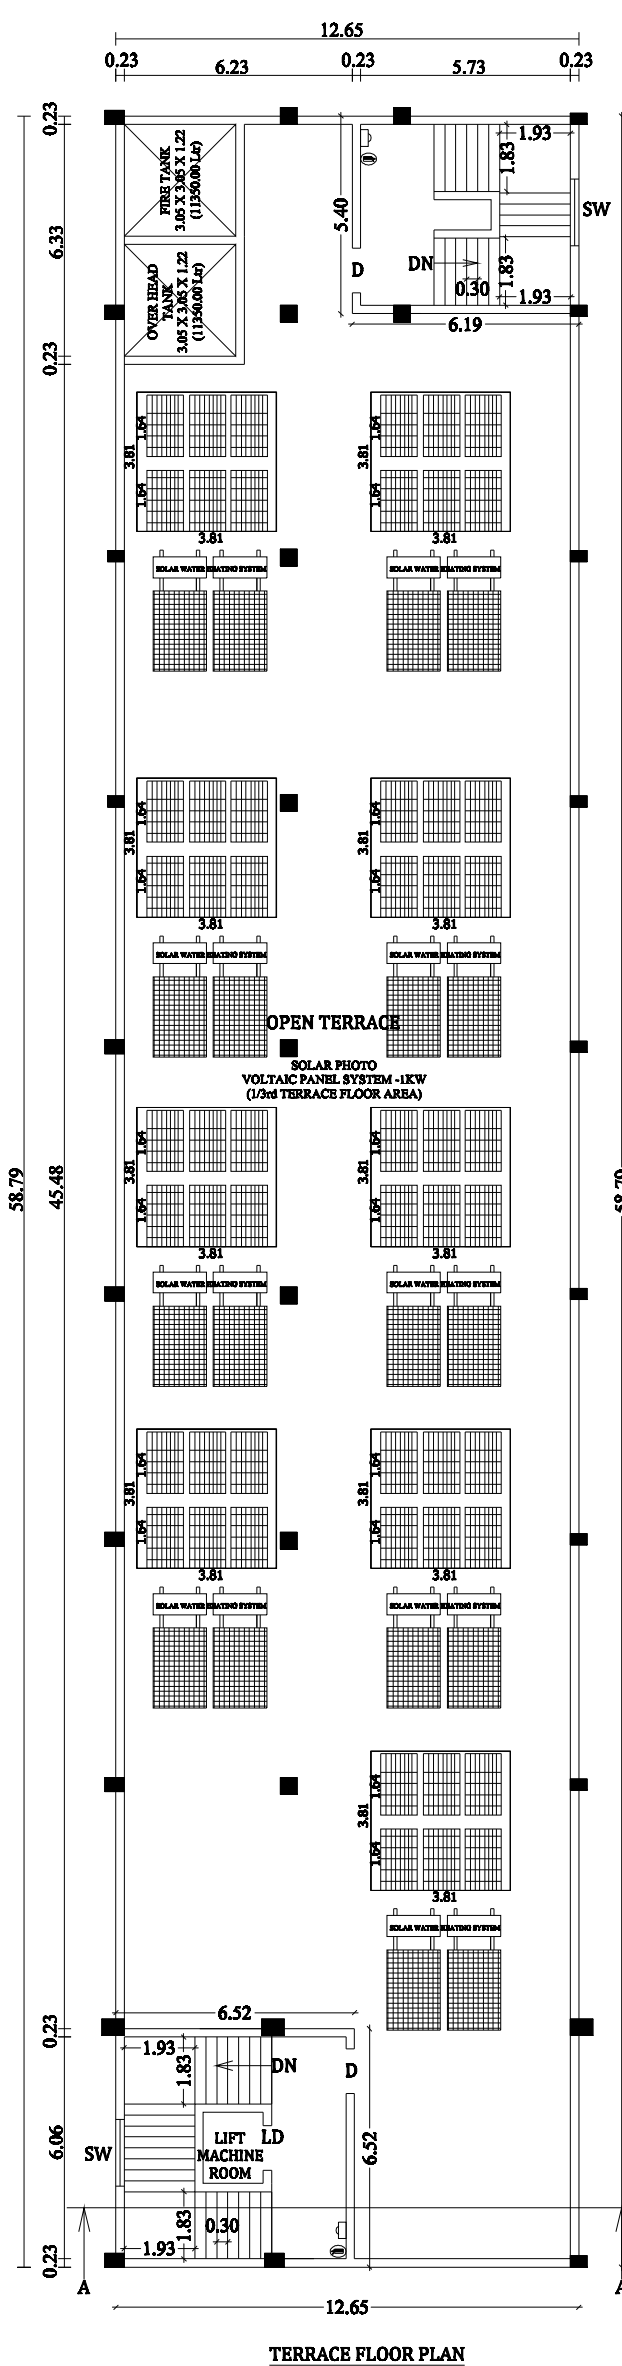
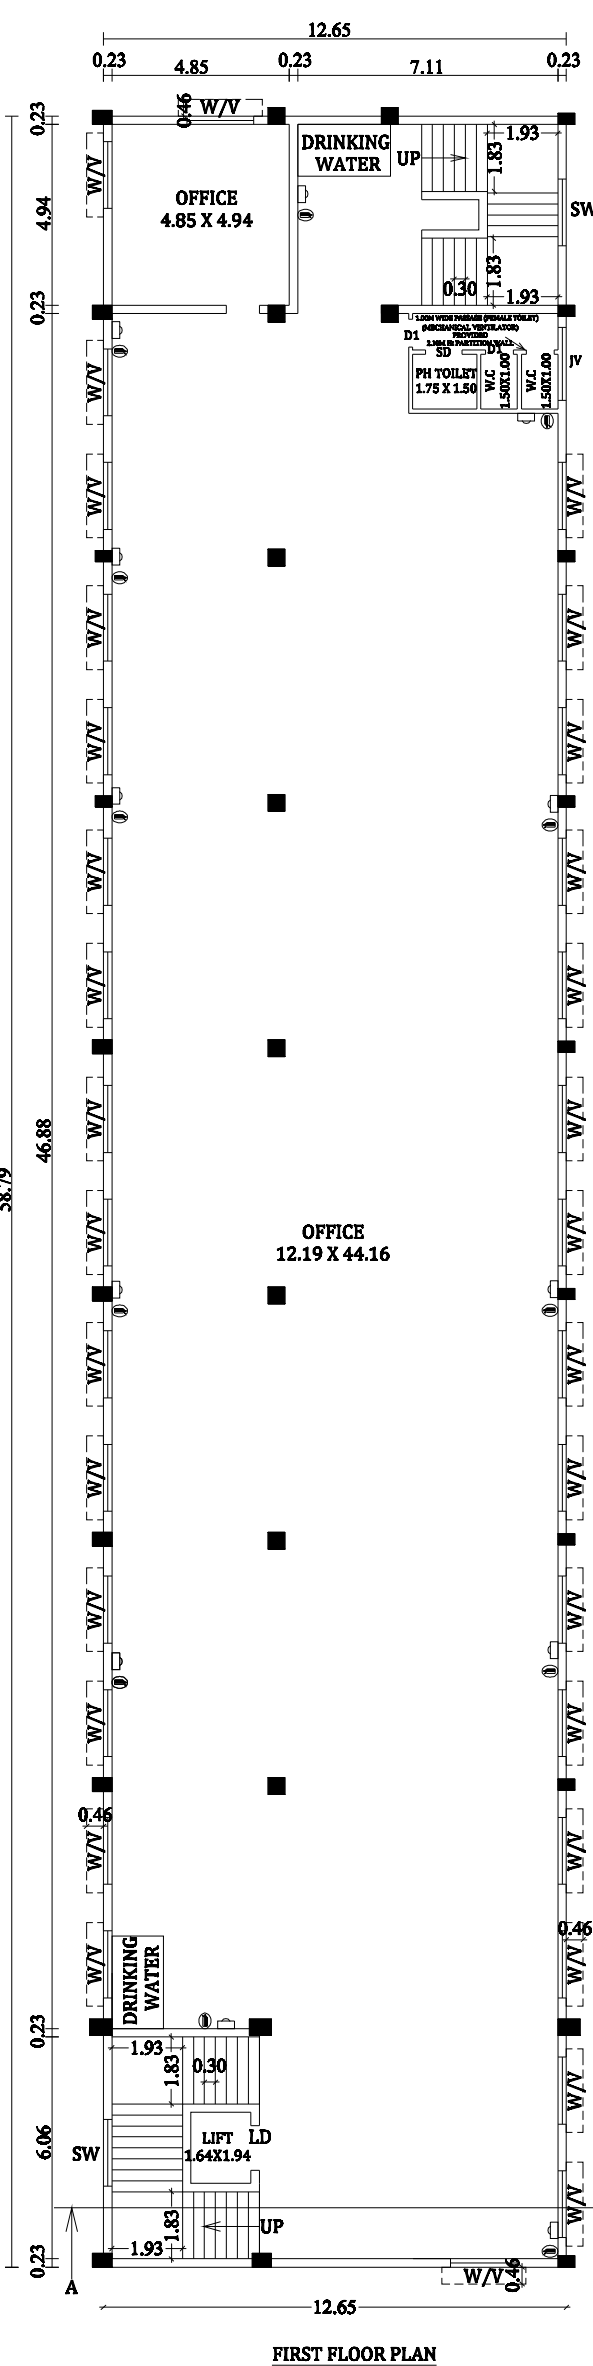
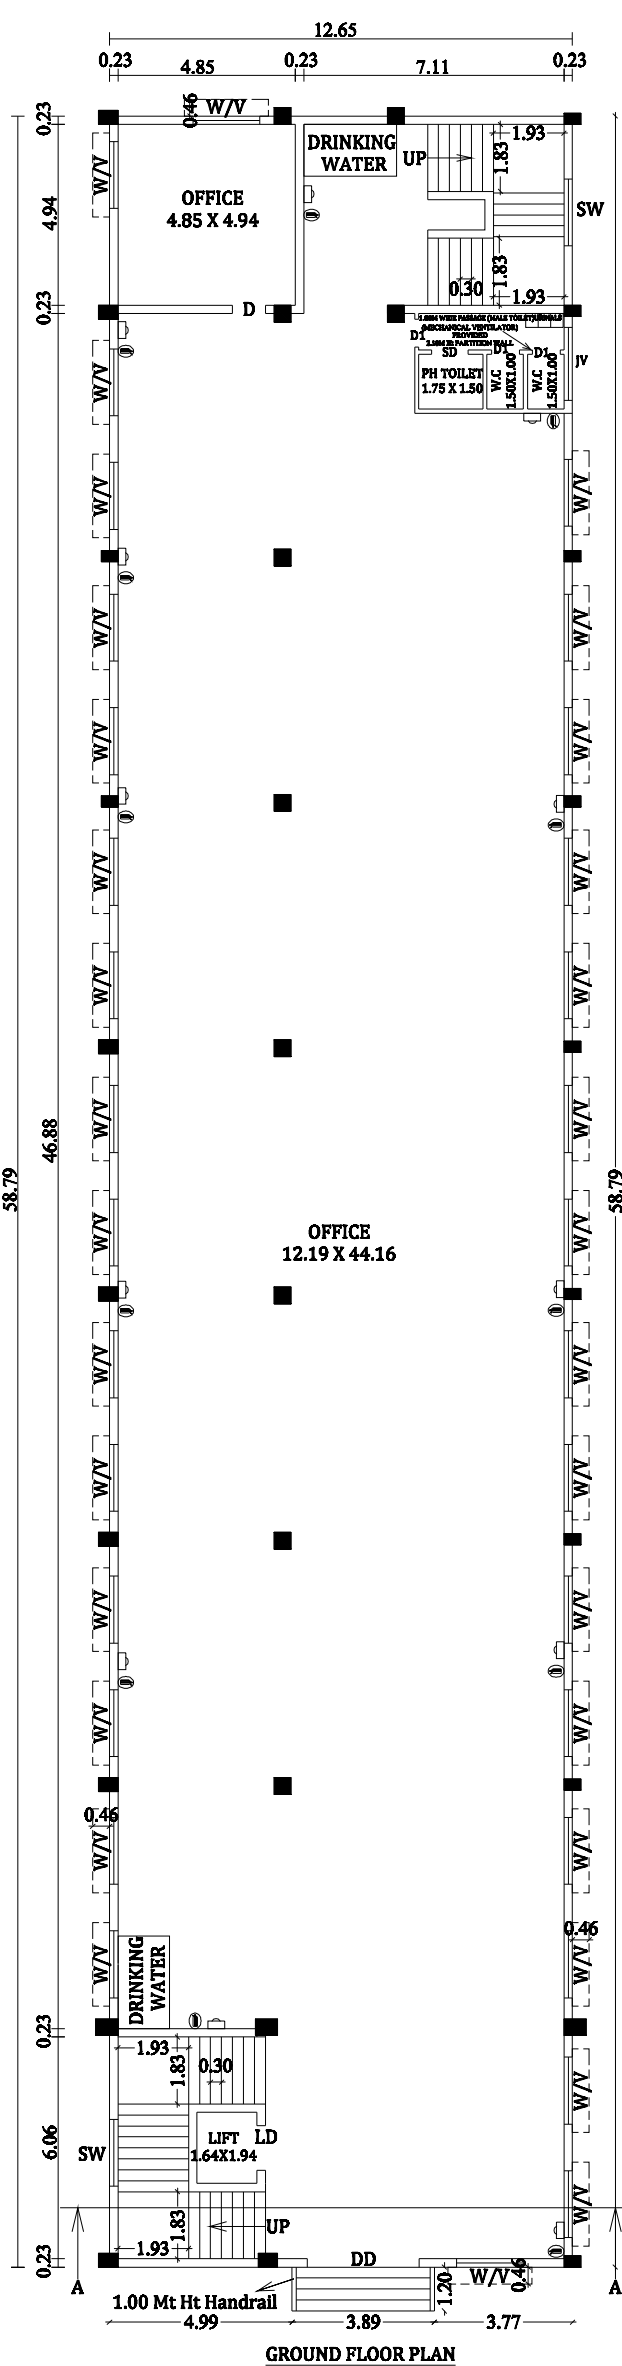
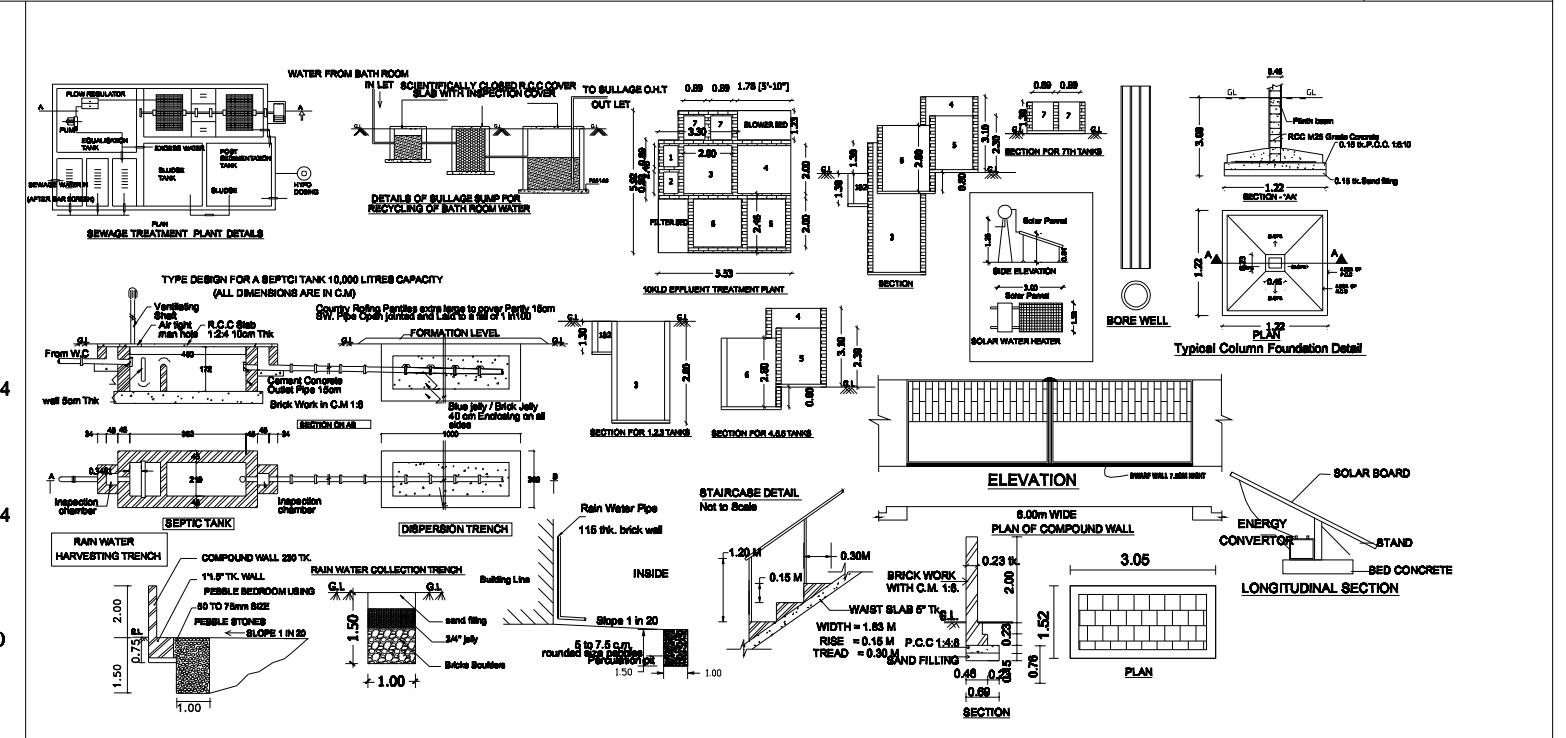
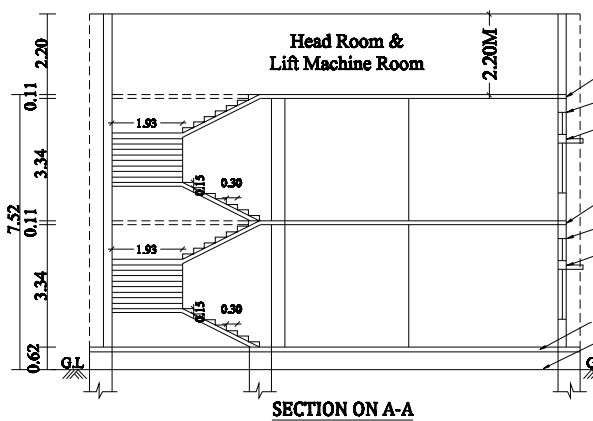
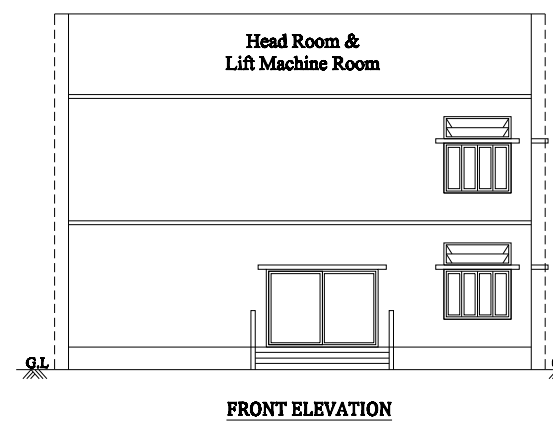


Mr.H.RAMESH, S/o.Mr.M.HASTIMAL JAIN.

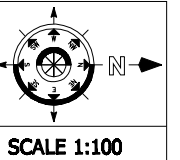

MECHANICAL CAR PARKING ELEVATION			MECHANICAL CAR PARKING TYP. CROSS SECTION		
JOINTSRY DETAILS:			SITE BOUNDARY SHOWN		
DD DOUBLE DOOR	3.65 X 2.13		PROPOSED SHOWN		
DH	1.22 X 1.13		MECHANICAL PARKING SHOWN		
DI DOOR-1	0.76 X 2.10		ELEVATION ROAD SHOWN		
SD SWING DOOR	1.00 X 2.10		DELIVERY SHOWN		
LD LIFT DOOR	1.22 X 2.00				
W WINDOW	1.93 X 1.52		(F) FIRE EXTINGUISHER 		
JV JOLLY VENTILATOR	2.06 X 0.61		(A) FIRE ALARM 		
Y VENTILATOR	1.93 X 0.61		RAIN WATER DRAINAGE SYSTEM TO BE PROVIDED 		

AREA DETAILS :	Sq.Mtrs
AS PER DOCUMENT (0.48 ACRE)	= 1942.47
AS PER PATTA (0.4816 ACRE)	= 1950.00
SUPER IMPOSED AREA	= 1929.75

AREA OF THE RCC ROOF CONSTRUCTION IN			
DESCRIPTION	F.S.I AREA	NON F.S.I AREA	TOTAL AREA
GROUND FLOOR AREA	743.83	—	743.83
FIRST FLOOR AREA	743.83	—	743.83
HEAD ROOM&LIFTAREA	—	79.09	79.09
AREA OF THE CONSTRUCTION	1487.66	79.09	1566.75

F.S.I AREA - 1487.66 Sq.mt
F.S.I = $\frac{1487.66}{1929.75} = 0.77$
PLOT COVERAGE = $\frac{743.83}{1929.75} \times 100 = 38.54\%$

PARKING DETAILS	REQUIRED	PROVIDED
CAR PARKING	15	15
PH CAR PARKING	1	1
TWO WHEELER PARKING	60	60
PH TWO WHEELER PARKING	6	6
VISITORS TWO WHEELER PARKING	5	5

MECHANICAL PARKING PROVIDED:

CAR PARKING (1-13)	- FLOOR 0,1,2
--------------------	---------------

APPLICANT:

STRUCTURAL ENGINEER:

V. Bhuvaneshwari
Er. V. BHUVANESHWARI, M.E., (Struct)
NARAYANAN CONSTRUCTIONS
 LICENSED BUILDING SURVEYOR
DTCP/SALEM/RSE-II/06/2022
 No:17/18-B, CONVENT ROAD,
 ALAGAPURAM PUDHUR, SALEM-636 016.
 Cell: 96555 52121, 96555 57679

CONSTRUCTION ENGINEER:


Er. P. ASAITHAMBI,
B.E., M.Tech., M.B.A., M.I.E., F.I.V., M.Sc(RV)
Asst. Executive Engineer, PWD (Retd),
Chartered Civil Engineer & Approved Valuer &
Govt. Approved Panel Engineer under TNPB Act. 1965
Fairlands Co-operative Housing Society Building,
Opp. to Canara Bank, Saradha College Road,
Fairlands, Salem - 636 016.
REG.NO.33/RCR/2024

REGISTERED ENGINEER:


Er. P. ASAITHAMBI,
B.E., M.Tech., M.B.A., M.I.E., F.I.V., M.Sc(RV)
Asst. Executive Engineer, PWD (Retd),
Chartered Civil Engineer & Approved Valuer &
Govt. Approved Panel Engineer under TNPB Act. 1965
Fairlands Co-operative Housing Society Building,
Opp. to Canara Bank, Saradha College Road,
Fairlands, Salem - 636 016.
REG.NO.74/RB-1/2024

SITE APPROVAL
Roc.No.SWP/BPA/682320/2025
Site Boundary Shown as "A" to "D" and
Numbered as SWP/DTCP/SALEM/Site Approval No: 434/2025

PLANNING PERMISSION
Roc.No.SWP/BPA/682320/2025
Planning Permission No: 171/2025

