

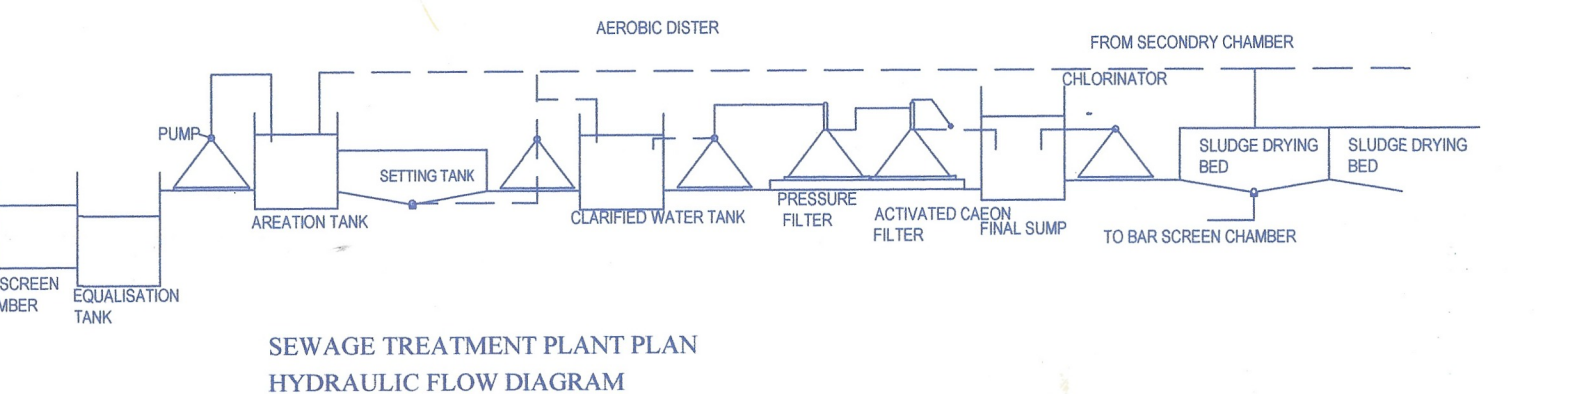
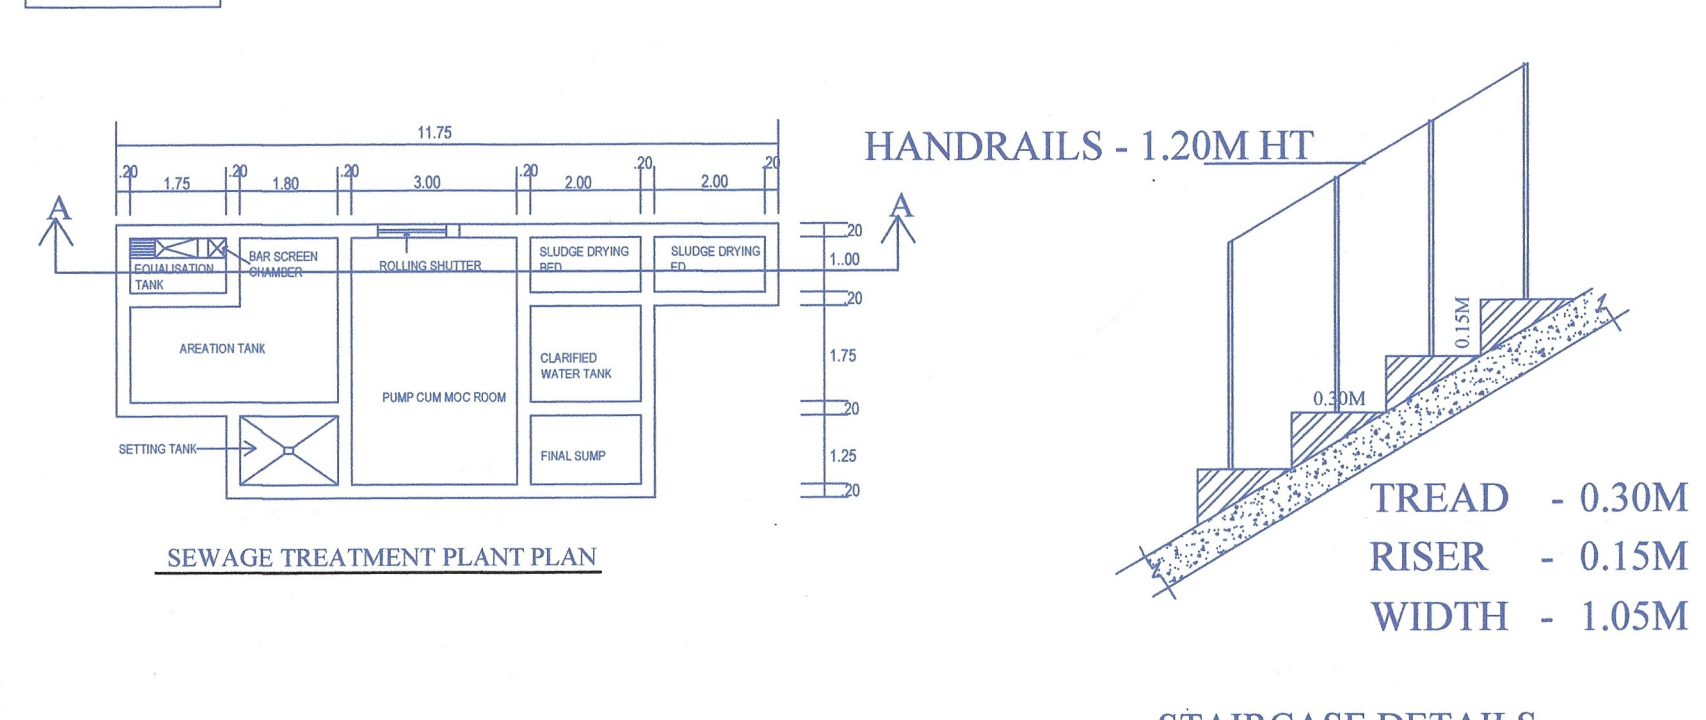
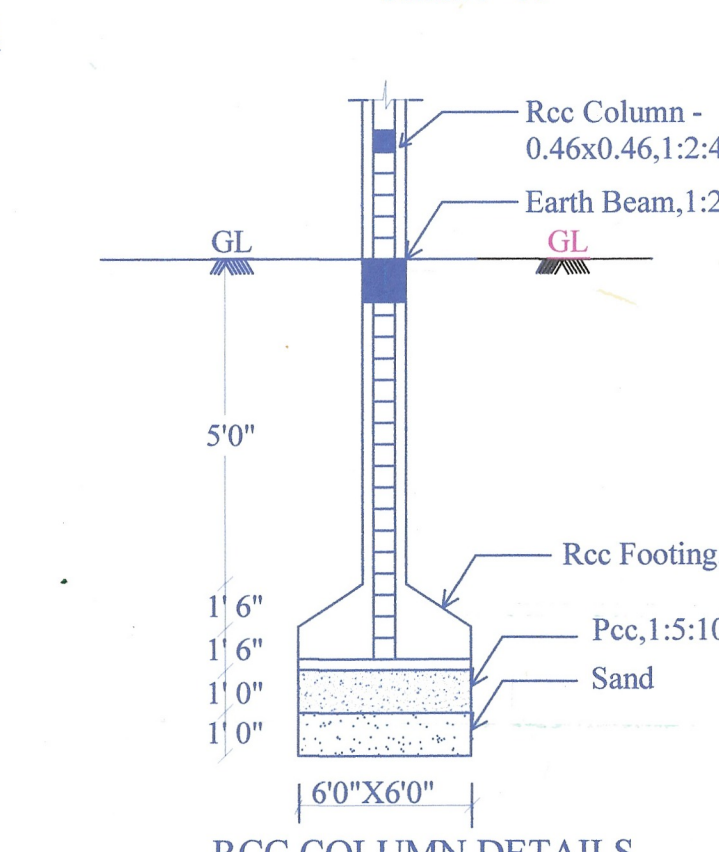
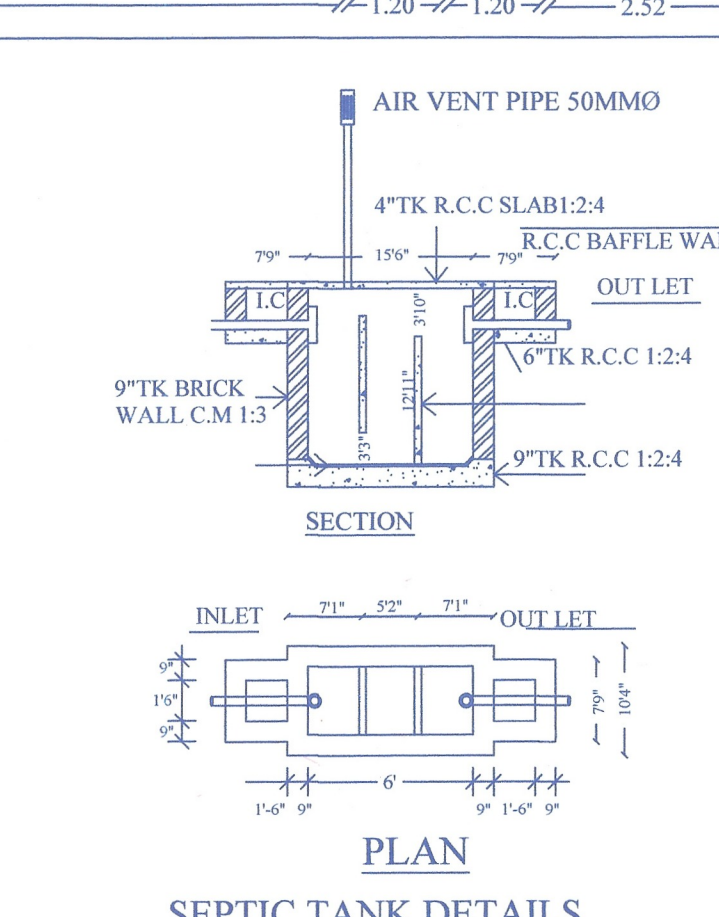
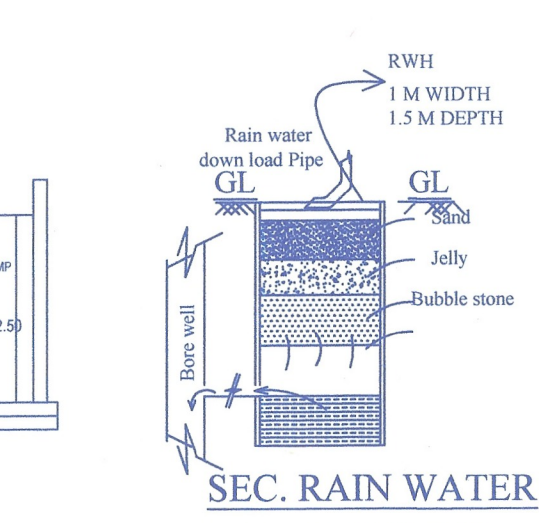
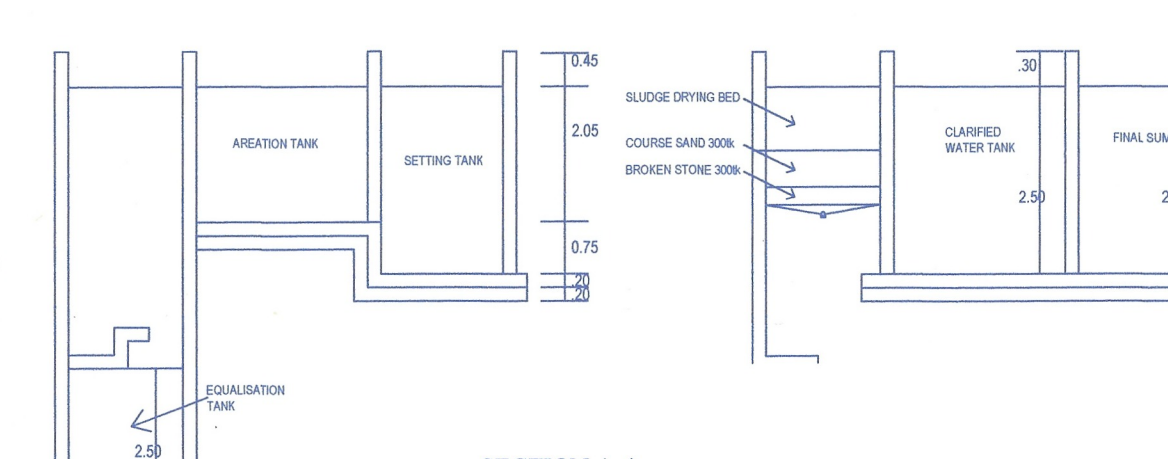
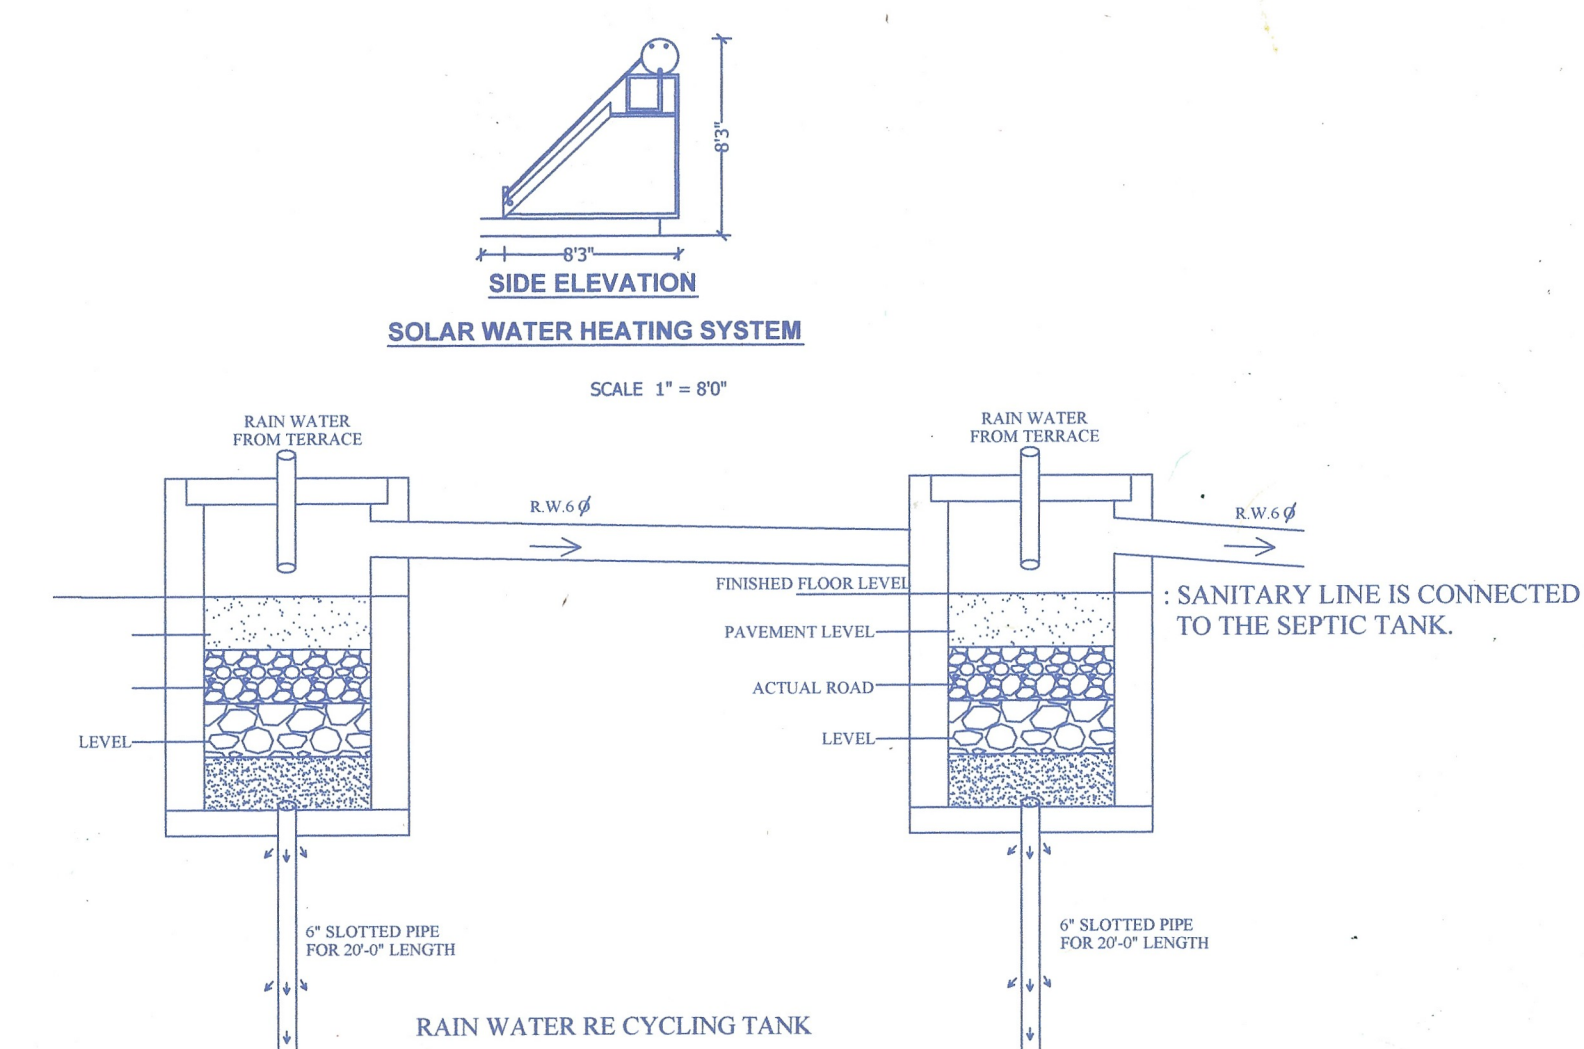
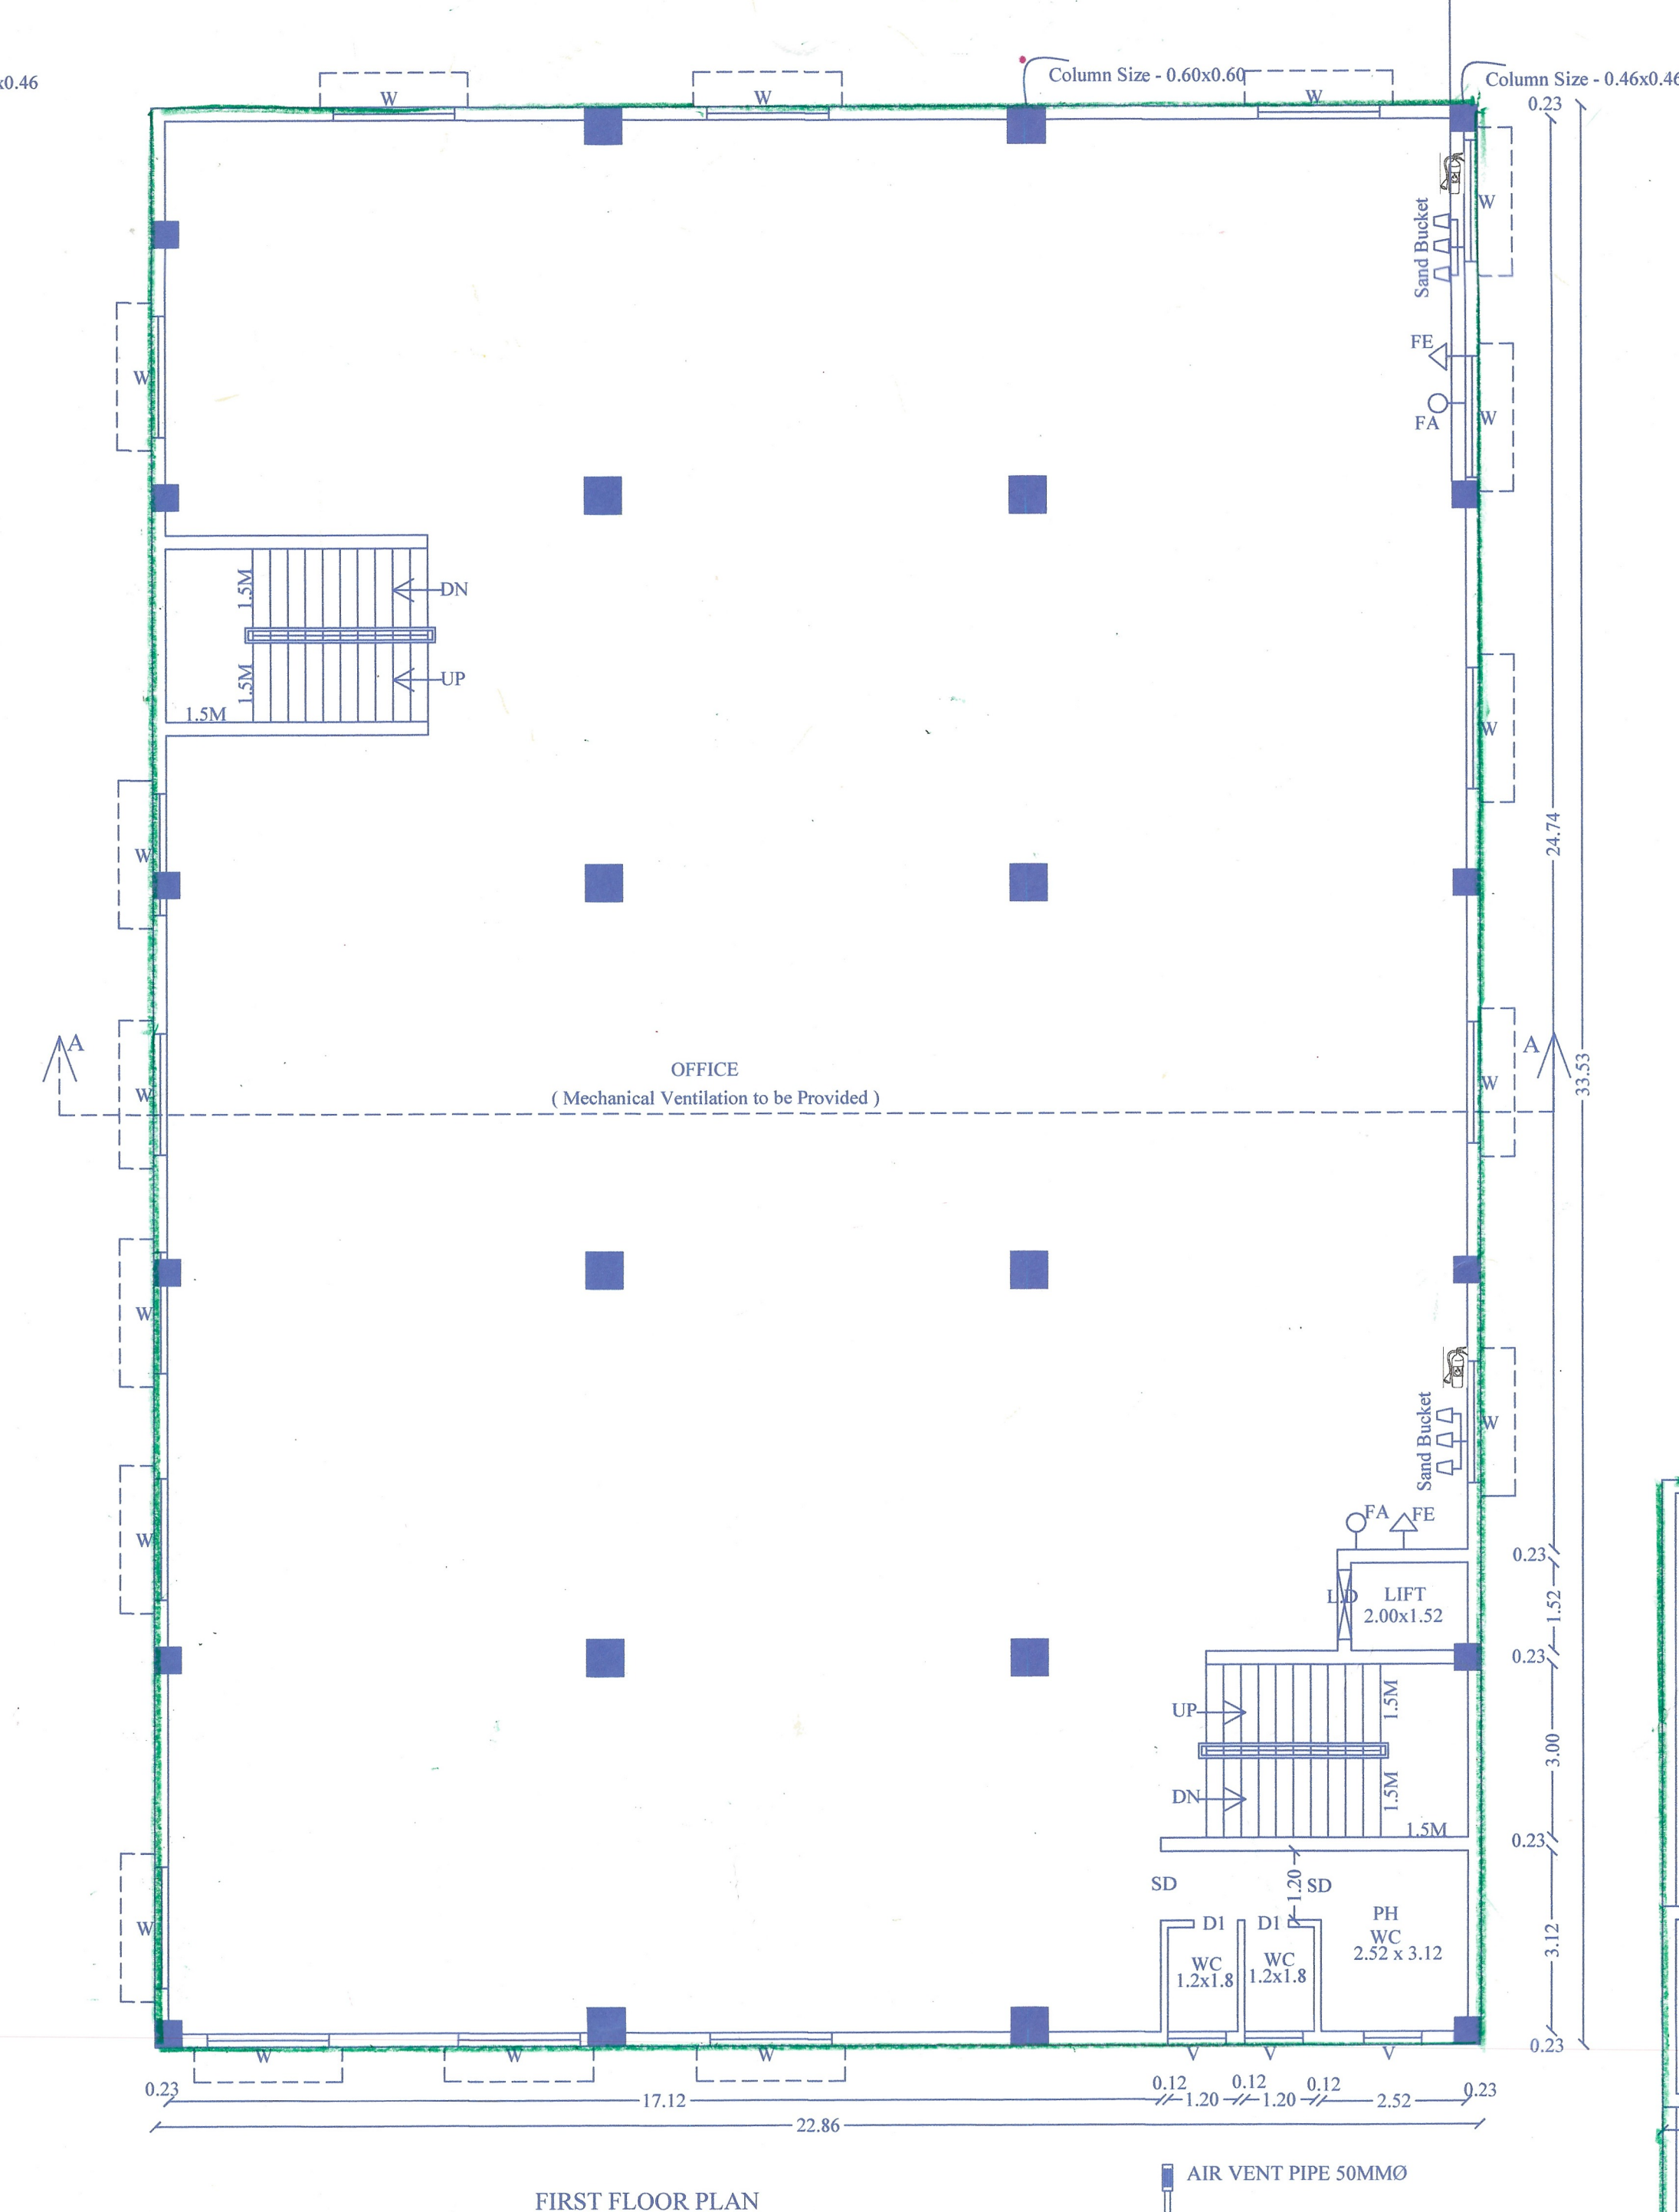
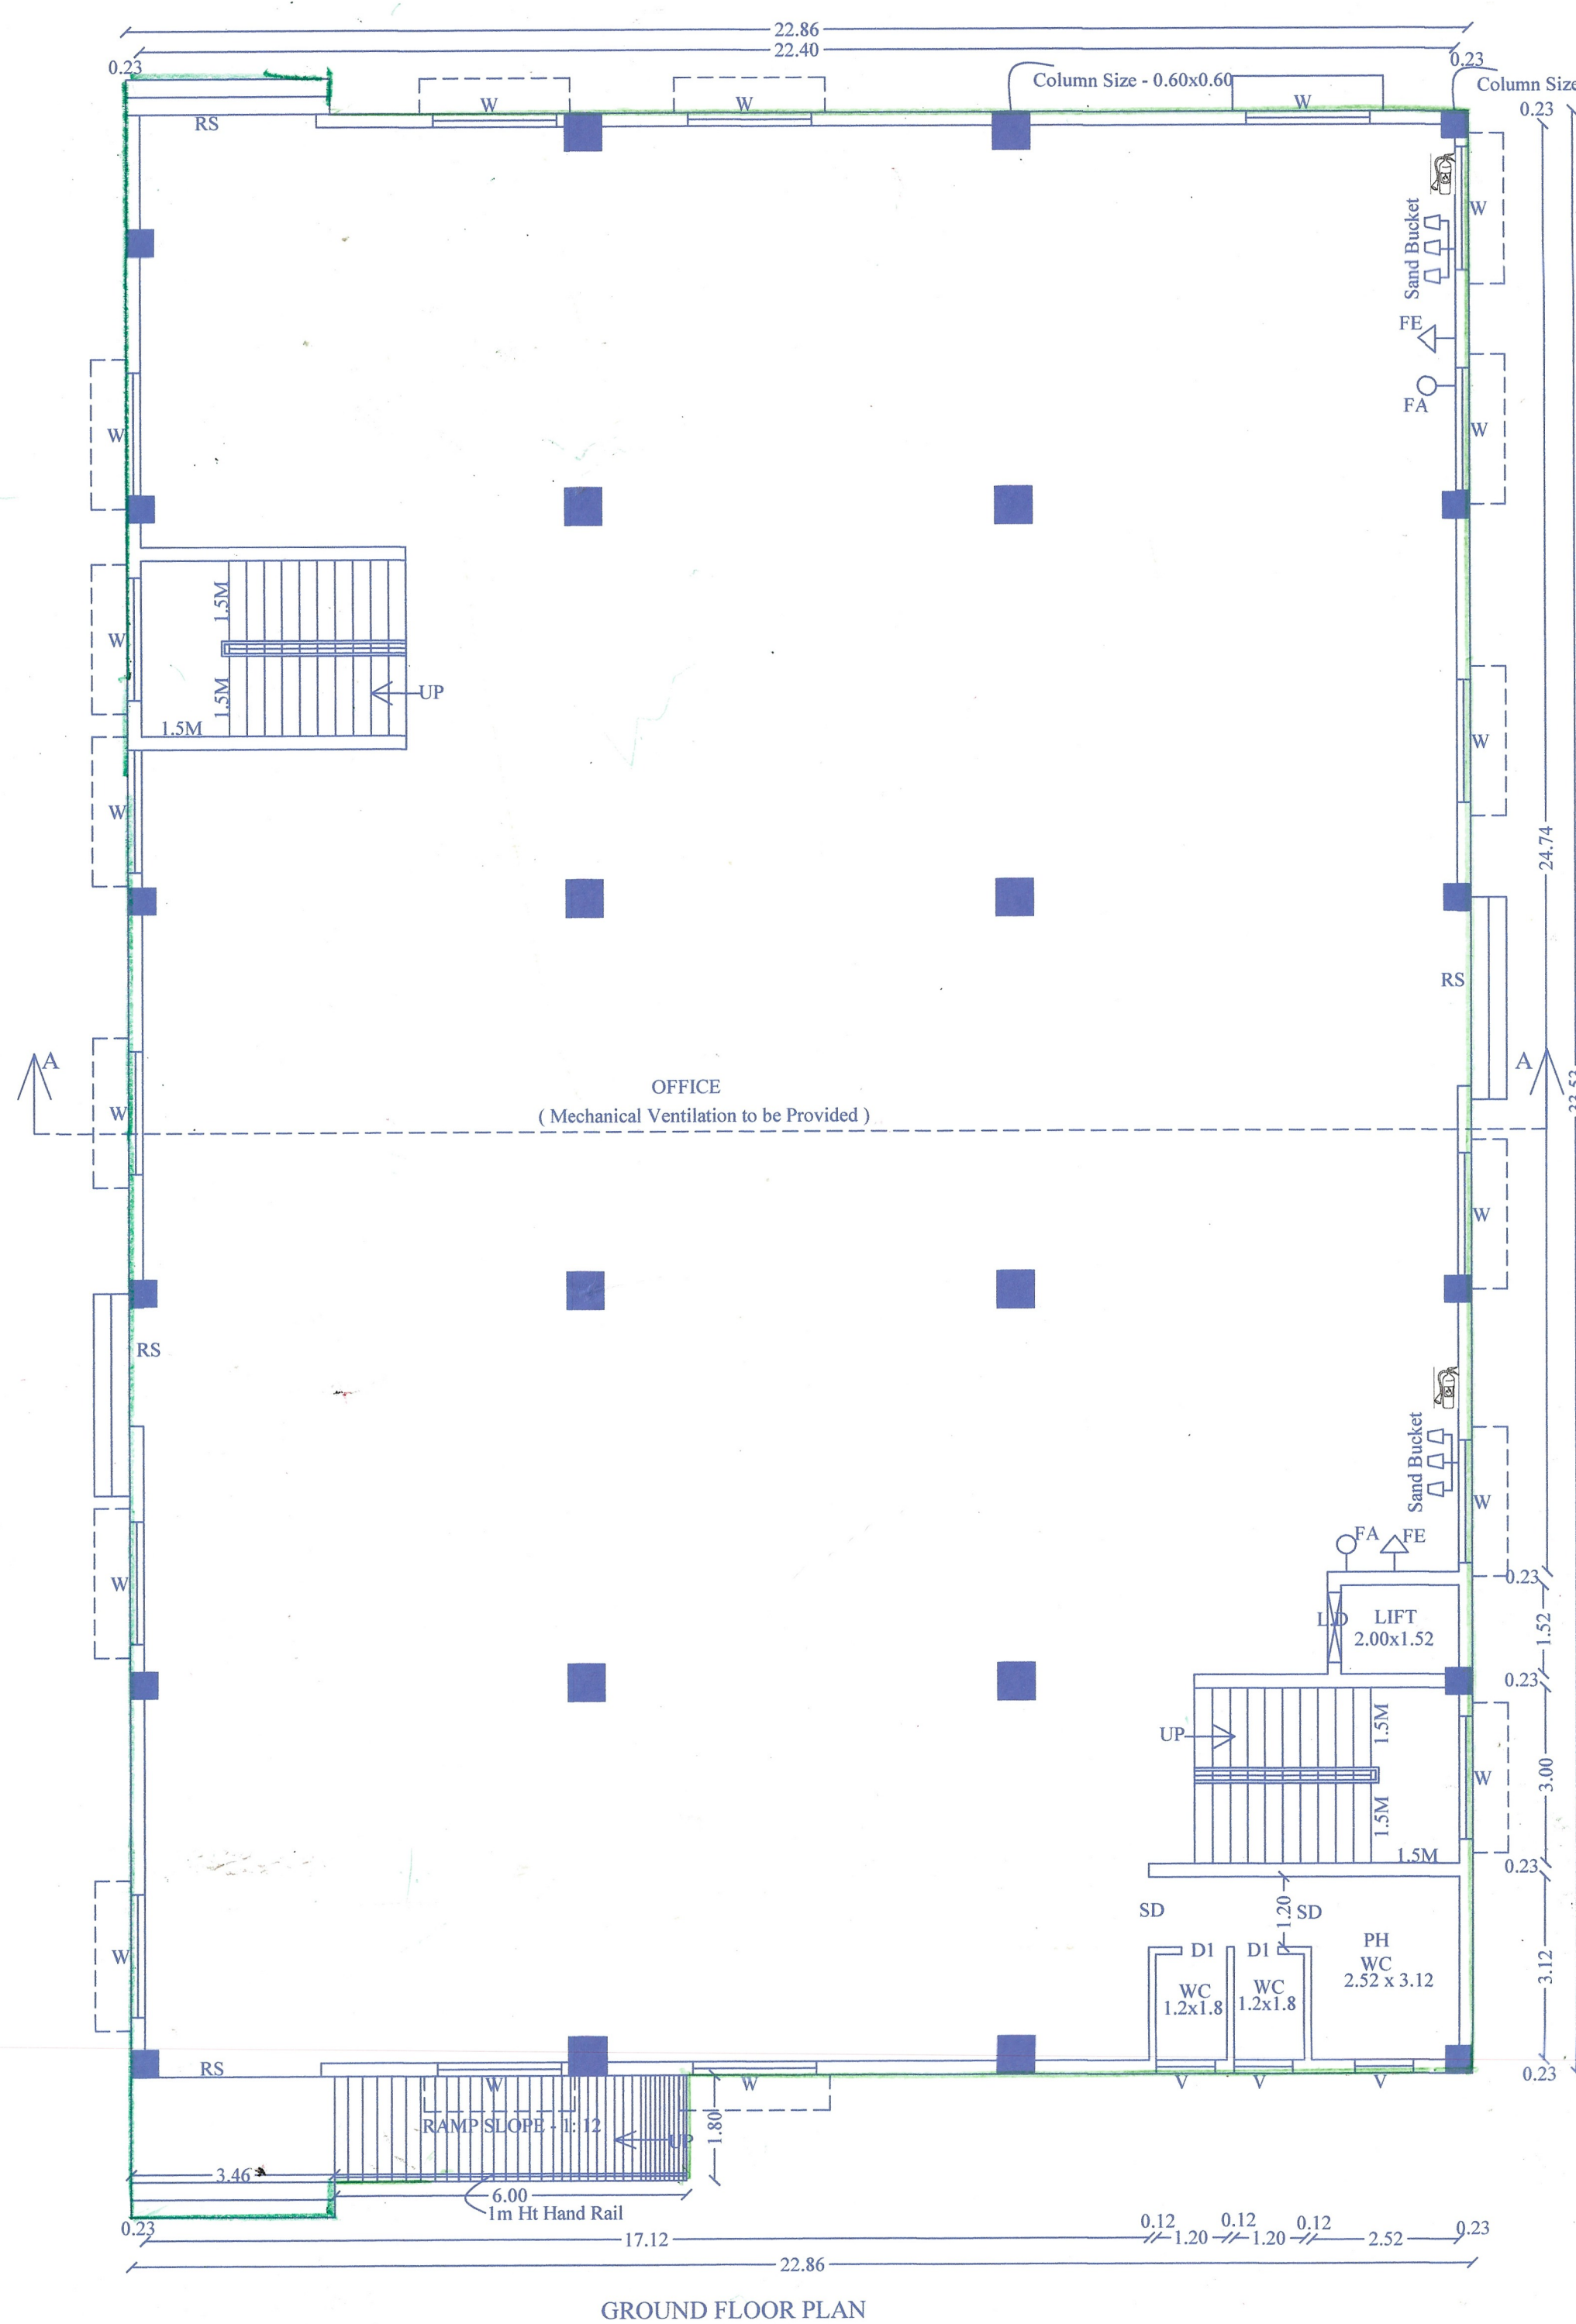
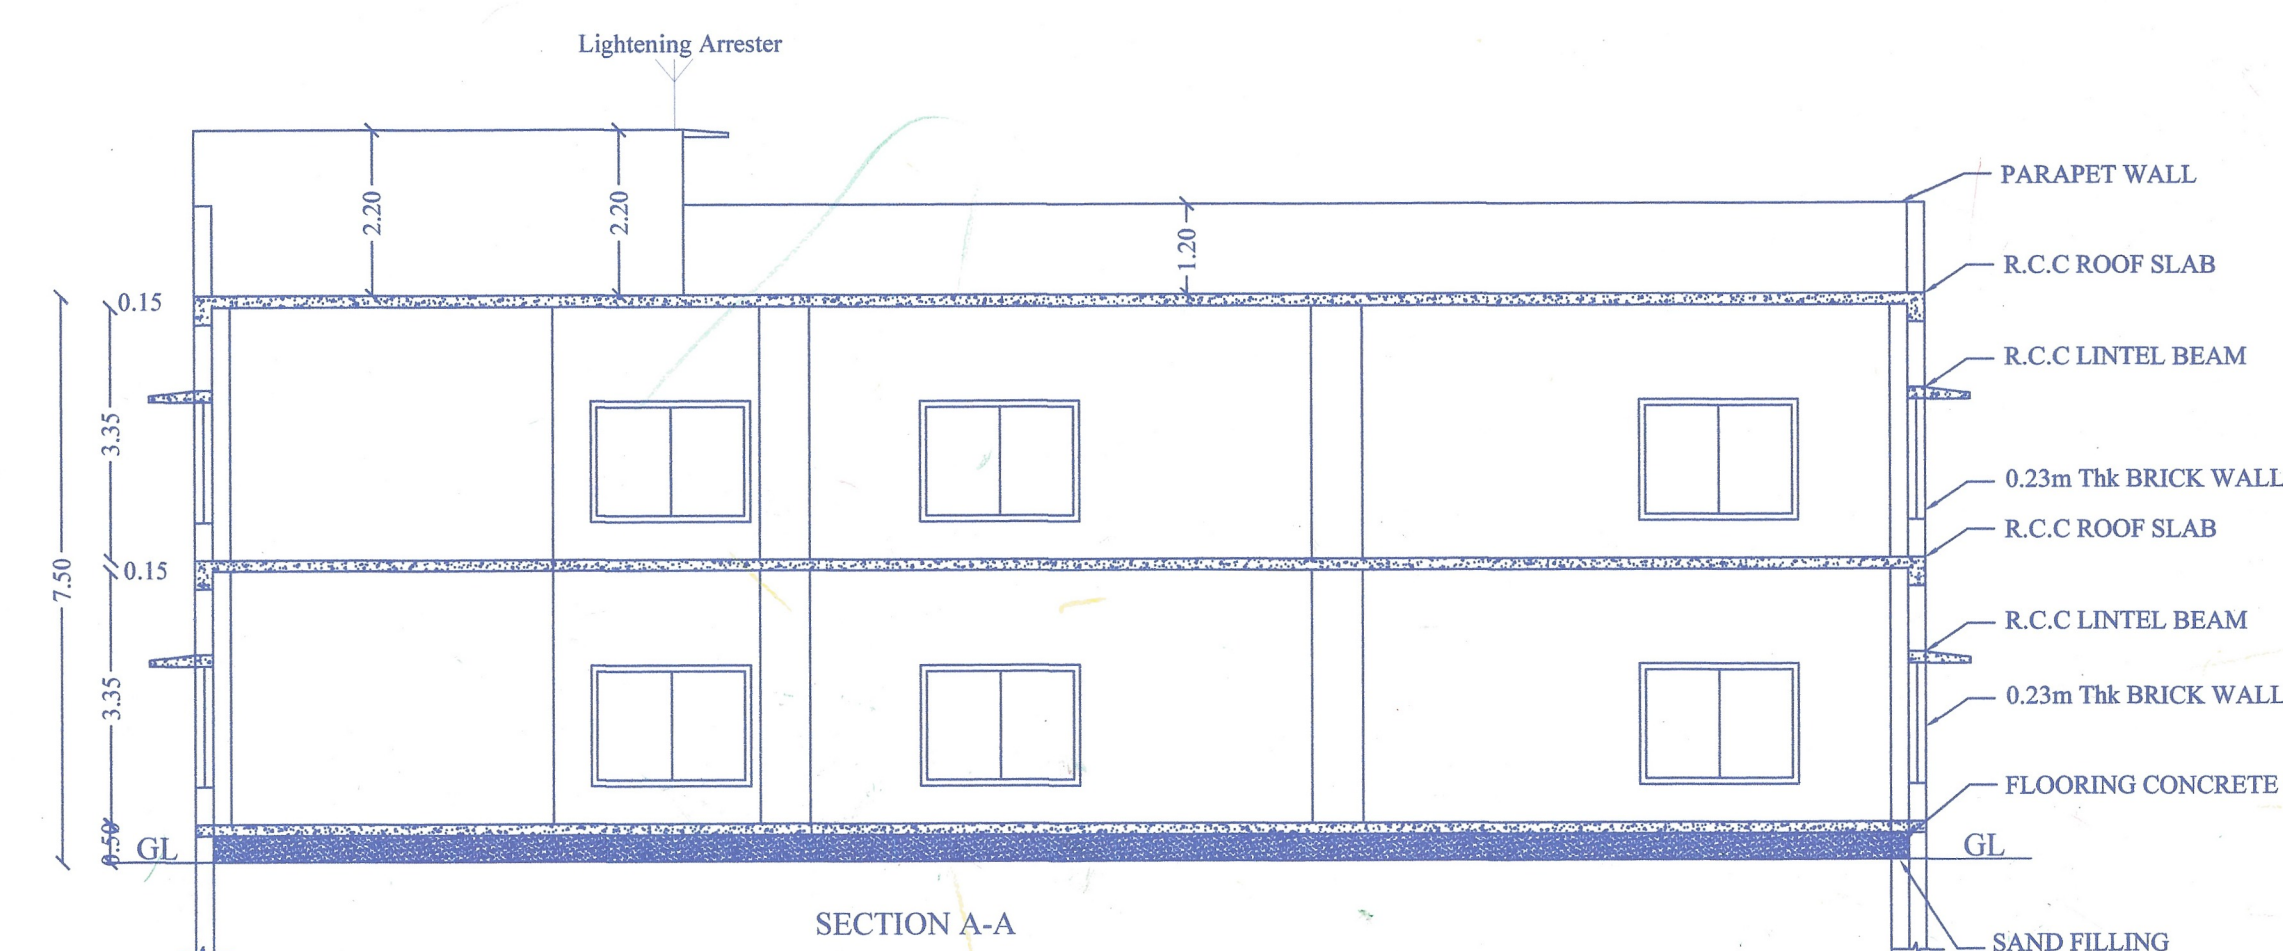


PLAN SHOWING THE PROPOSED PROFESSIONAL CONSULTING OFFICE BUILDING IN S.NO : 369/3C2,3D2,3E1 AT KOLLANGUDI VILLAGE, KOLLANGUDI PANCHAYATH, KALAIYARKOIL TALUK, SIVAGANGAI DISTRICT.

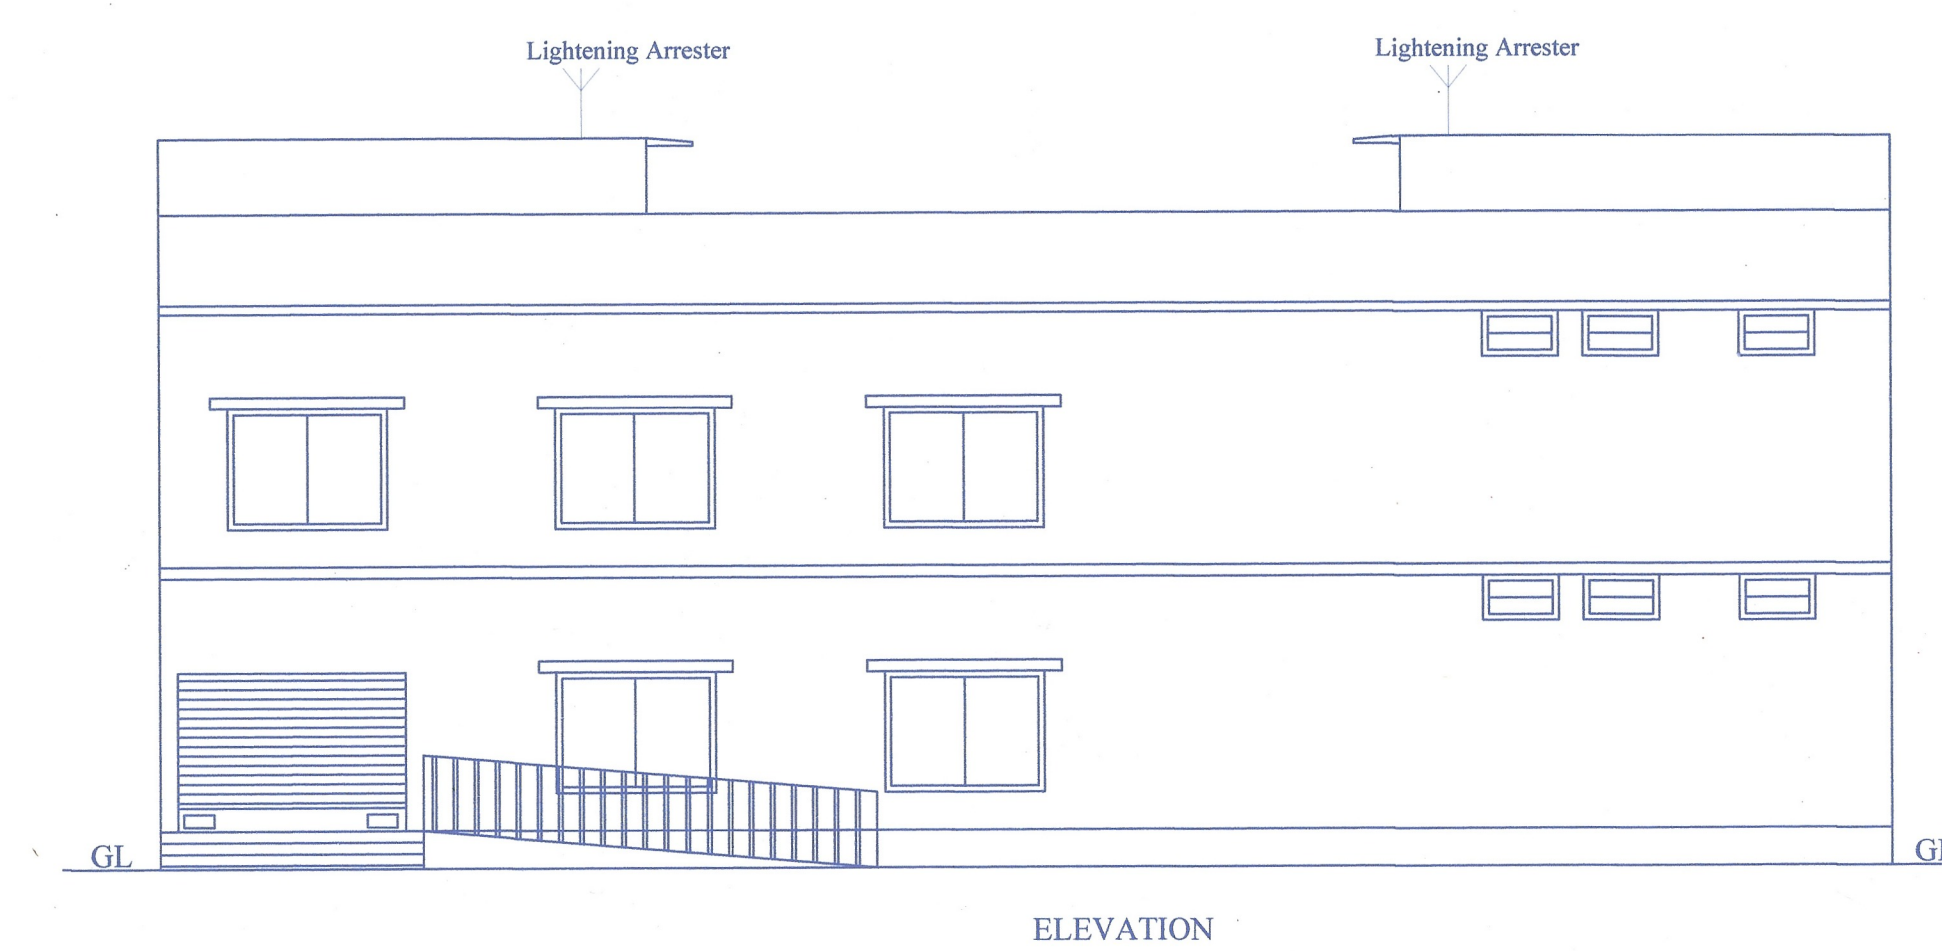

SCALE - 1:200

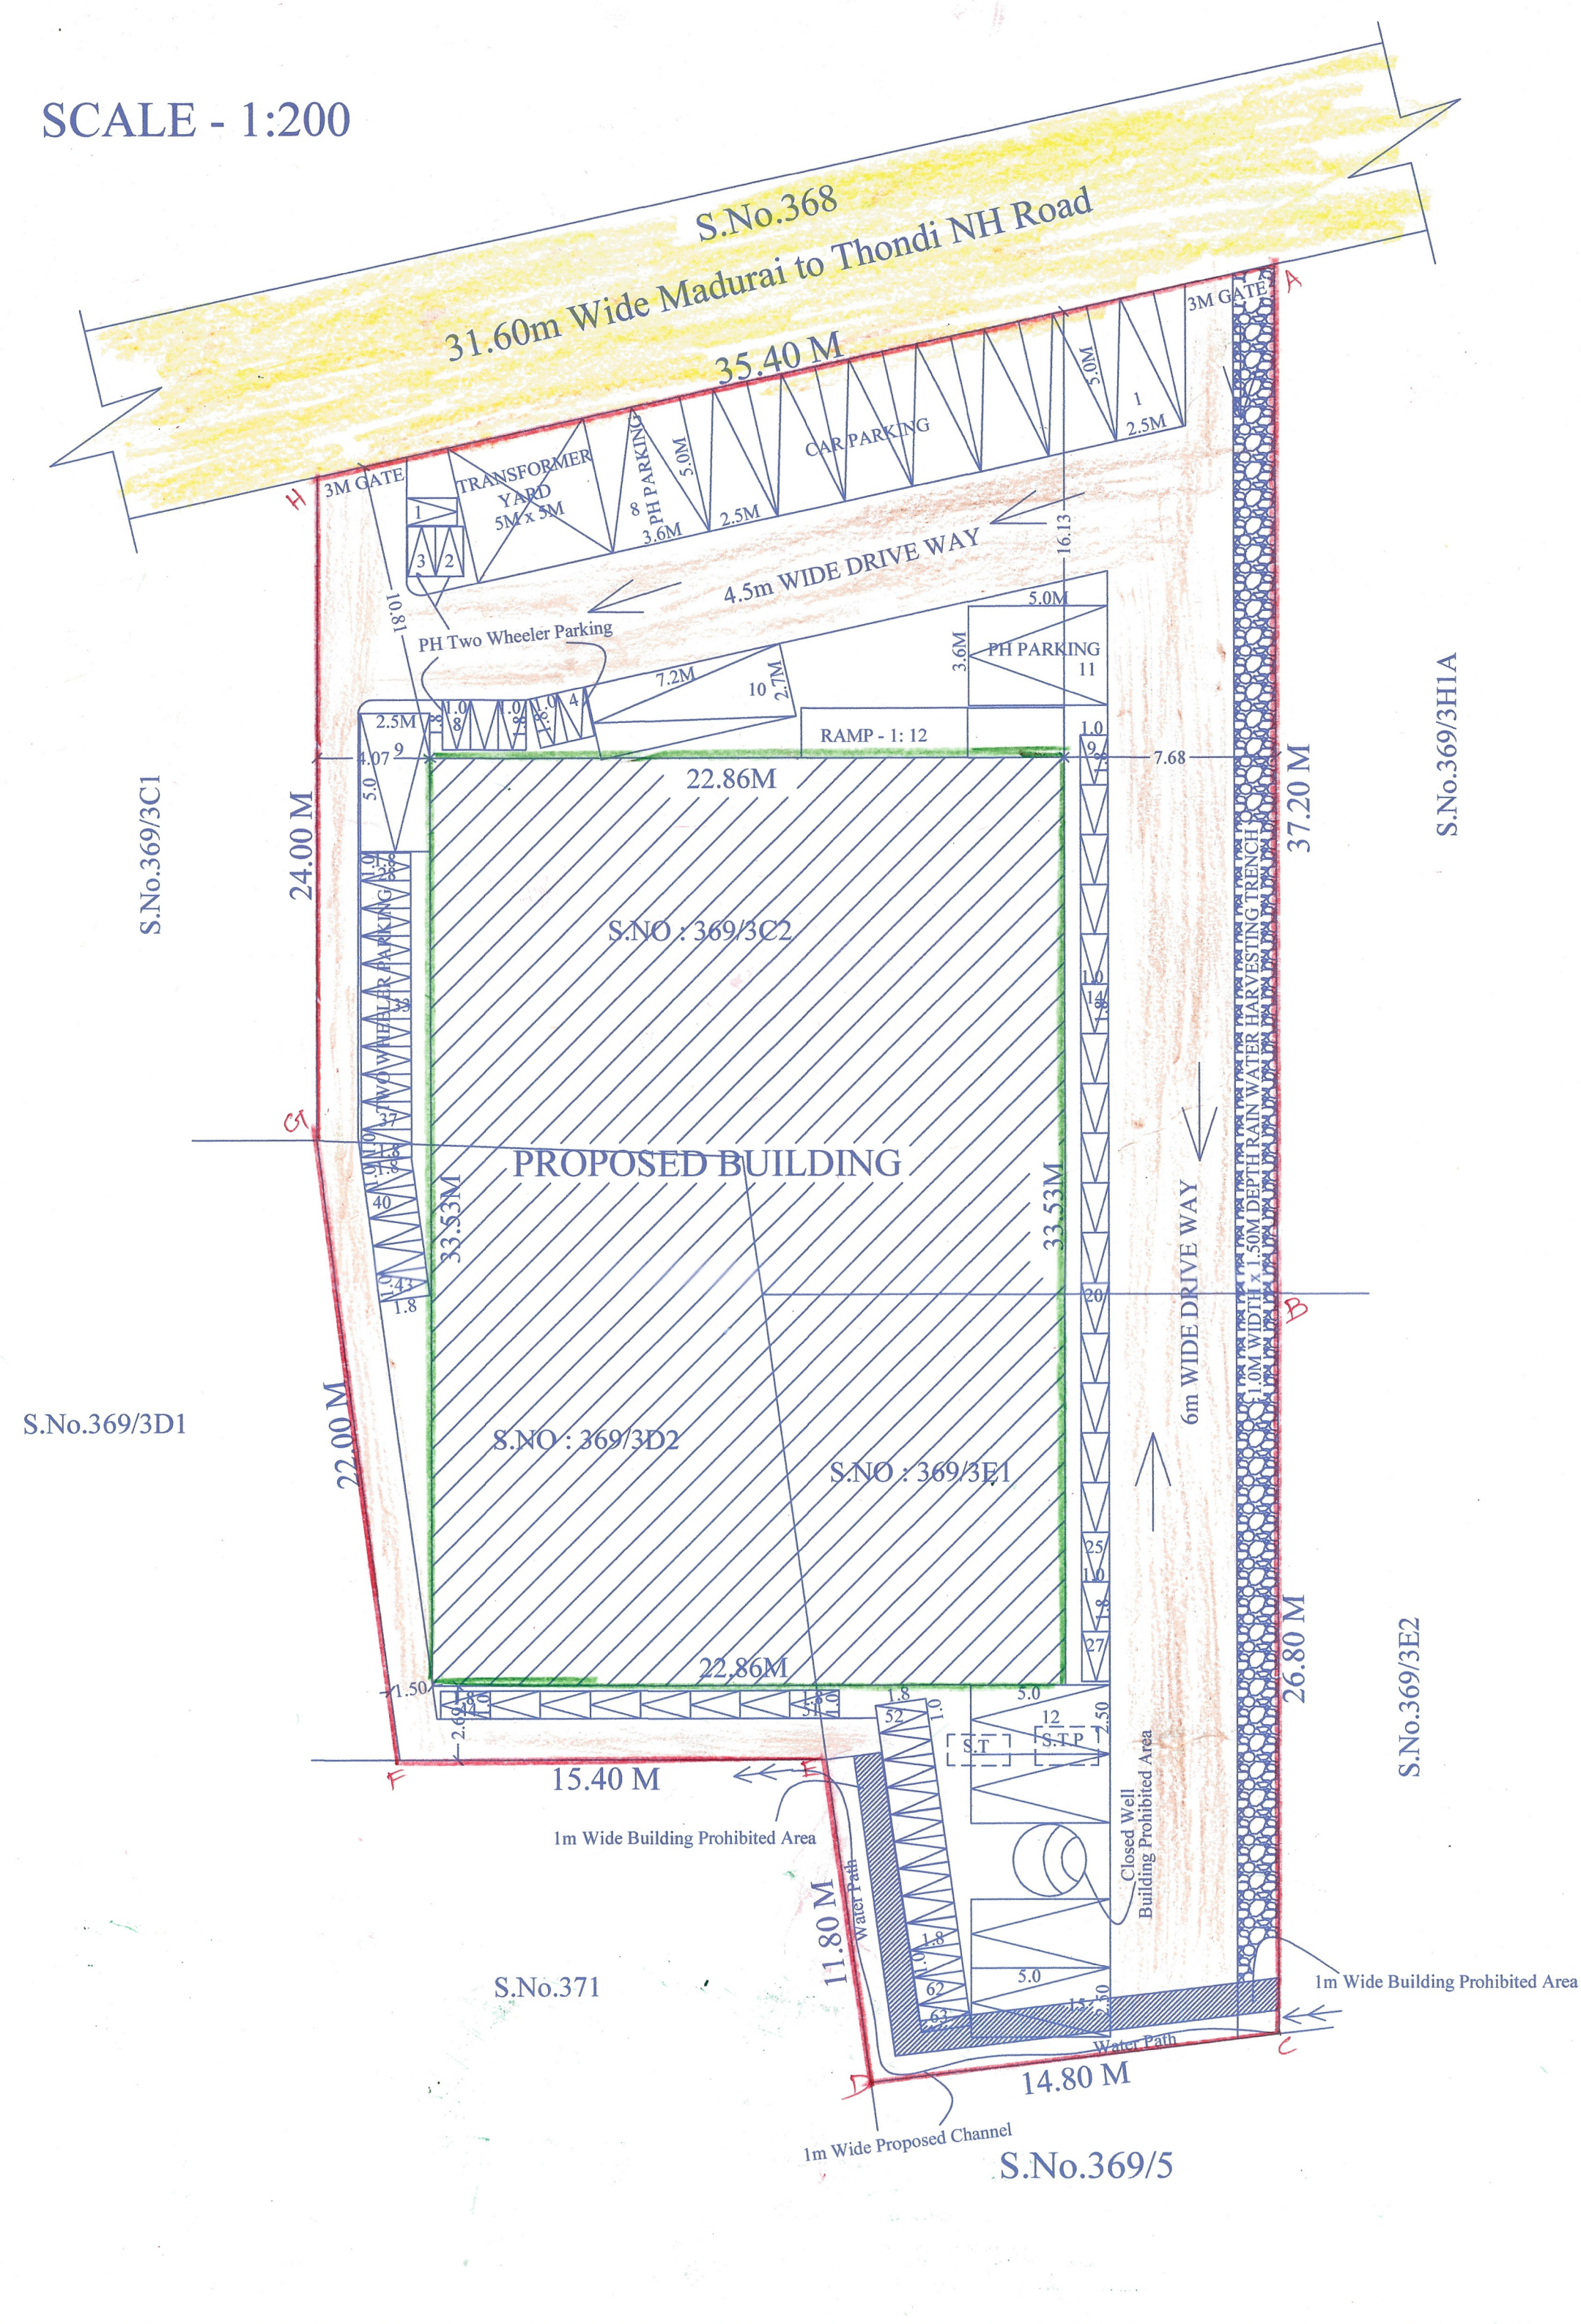

SHEET NO : 01			
REFERENCE :		N	
SITE BOUNDARY	-	Red line	
EXISTING ROAD	-	Yellow line	
PROPOSED BUILDING	-	Green line	
DRIVE WAY	-	Brown line	
JOINERY DETAILS :			
R.S	ROLLING SHUTTER	3.00 x 2.40	
SD	SLIDING DOOR	1.20 x 2.10	
D1	DOOR	0.76 x 2.10	
W	WINDOW	2.10 x 1.60	
V	VENTILATOR	1.00 x 0.60	
SITE AREA DETAILS:			
S.NO : 369/3C2 - 1093.00 Sq.m			
S.NO : 369/3D2 - 283.00 Sq.m			
S.NO : 369/3E1 - 480.00 Sq.m			
Total Area - 1856.00Sq.m			
Descriptions	Non FSI SQ.M	FSI SQ.M	Total Area SQ.M
Proposed Ground Floor	-	766.50	766.50
Proposed First Floor	-	766.50	766.50
Proposed Terrace Floor	49.01	-	49.01
Total Floor Area	49.01	1533.00	1582.01
FLOOR SPACE INDEX = $\frac{1533.00}{1856.00} = 0.825$			
No. of. Car Parking Required - 15 Nos			
No. of. Car Parking Provided - 15 Nos			
(Including 2No's Physically Challenger's Provided)			
No. of. Two Wheeler Parking Required - 62 Nos			
No. of. Two Wheeler Parking Provided - 63 Nos			
BP/DTCP (SIVAGANGAI DISTRICT) NO:12/2023			
APPLICANT			
A. RAMAKRISHNAN, M.E.D.S.A.M.I.E.(P.D) Structural Engineer Grade-I, 003/2019 CHAL INFRASTRUCTURE Box: 2089, IDHAL COMPLEX MULLIKUNDU, RAMNAGAR DEIVAKOTTAI - 630 303. SIVAGANGAI DIST Mobile: 99444 05248			
STRUCTURAL ENGINEER			
E. T. BABU, B.E., PLAN CENT - C Registration No: RE 016/2019 (Sub-1) Maduraiy Street, Vellore Ph: 8228044543, 9786948414			
REGISTERED ENGINEER			

