
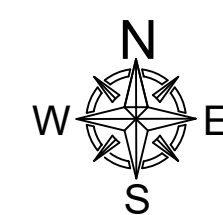
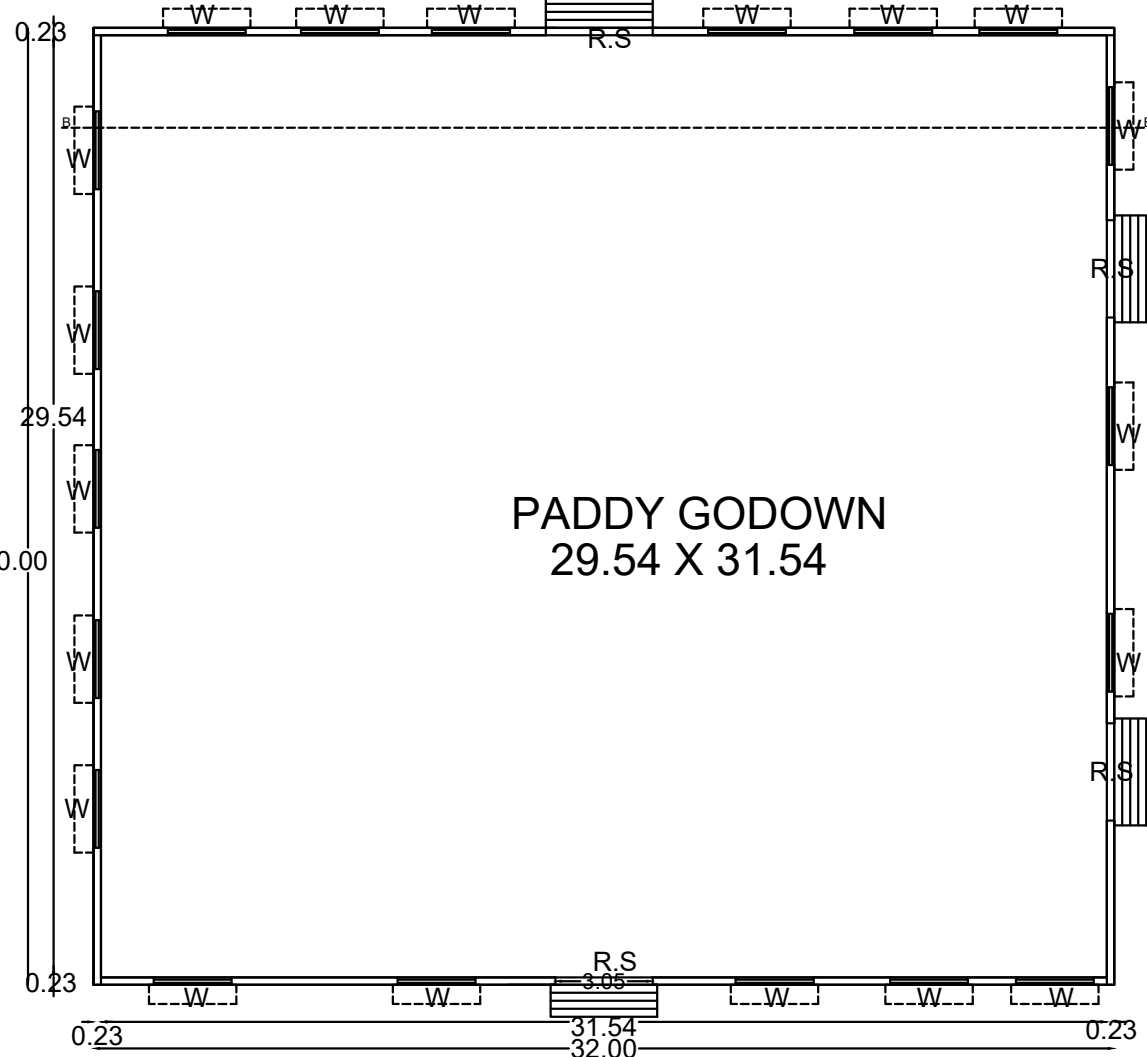
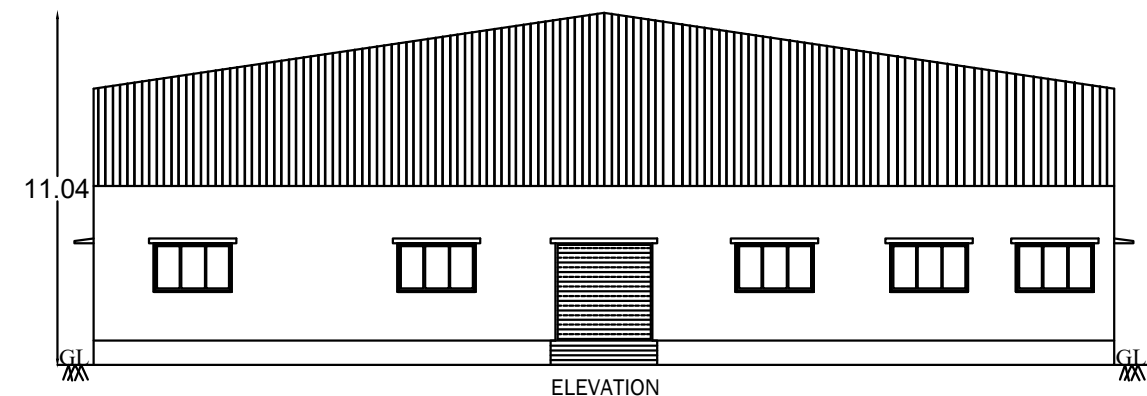
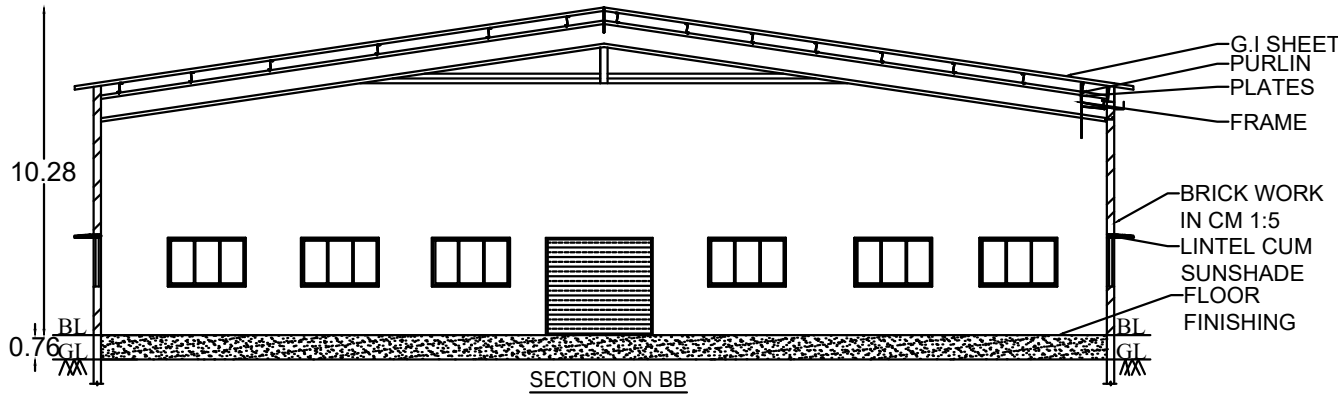
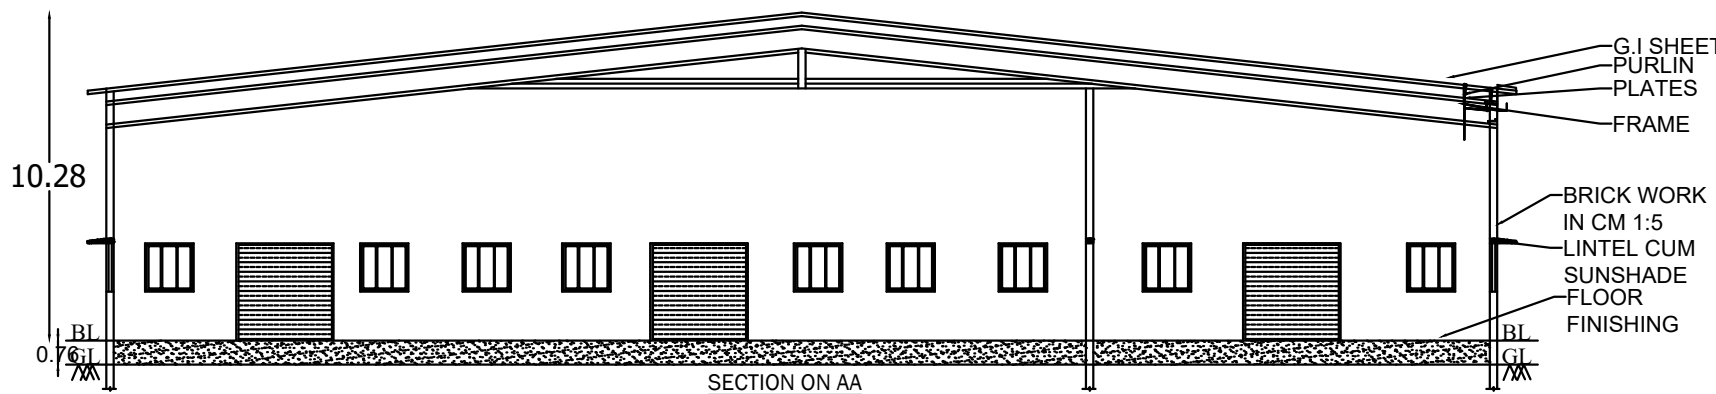


PLAN SHOWING THE PROPOSED CONSTRUCTION OF INDUSTRIAL BUILDING IN GI METALIC SHEET ROOF (MODERN RICE MILL) S.NO 1/1B1A2,1B1B, POTTAPPALAYAM VILLAGE/PANCHAYAT, THIRUPPUVANAM PANCHAYAT UNION, MADURAI LOCAL PLANNING AUTHORITY, SIVAGANGAI DISTRICT.

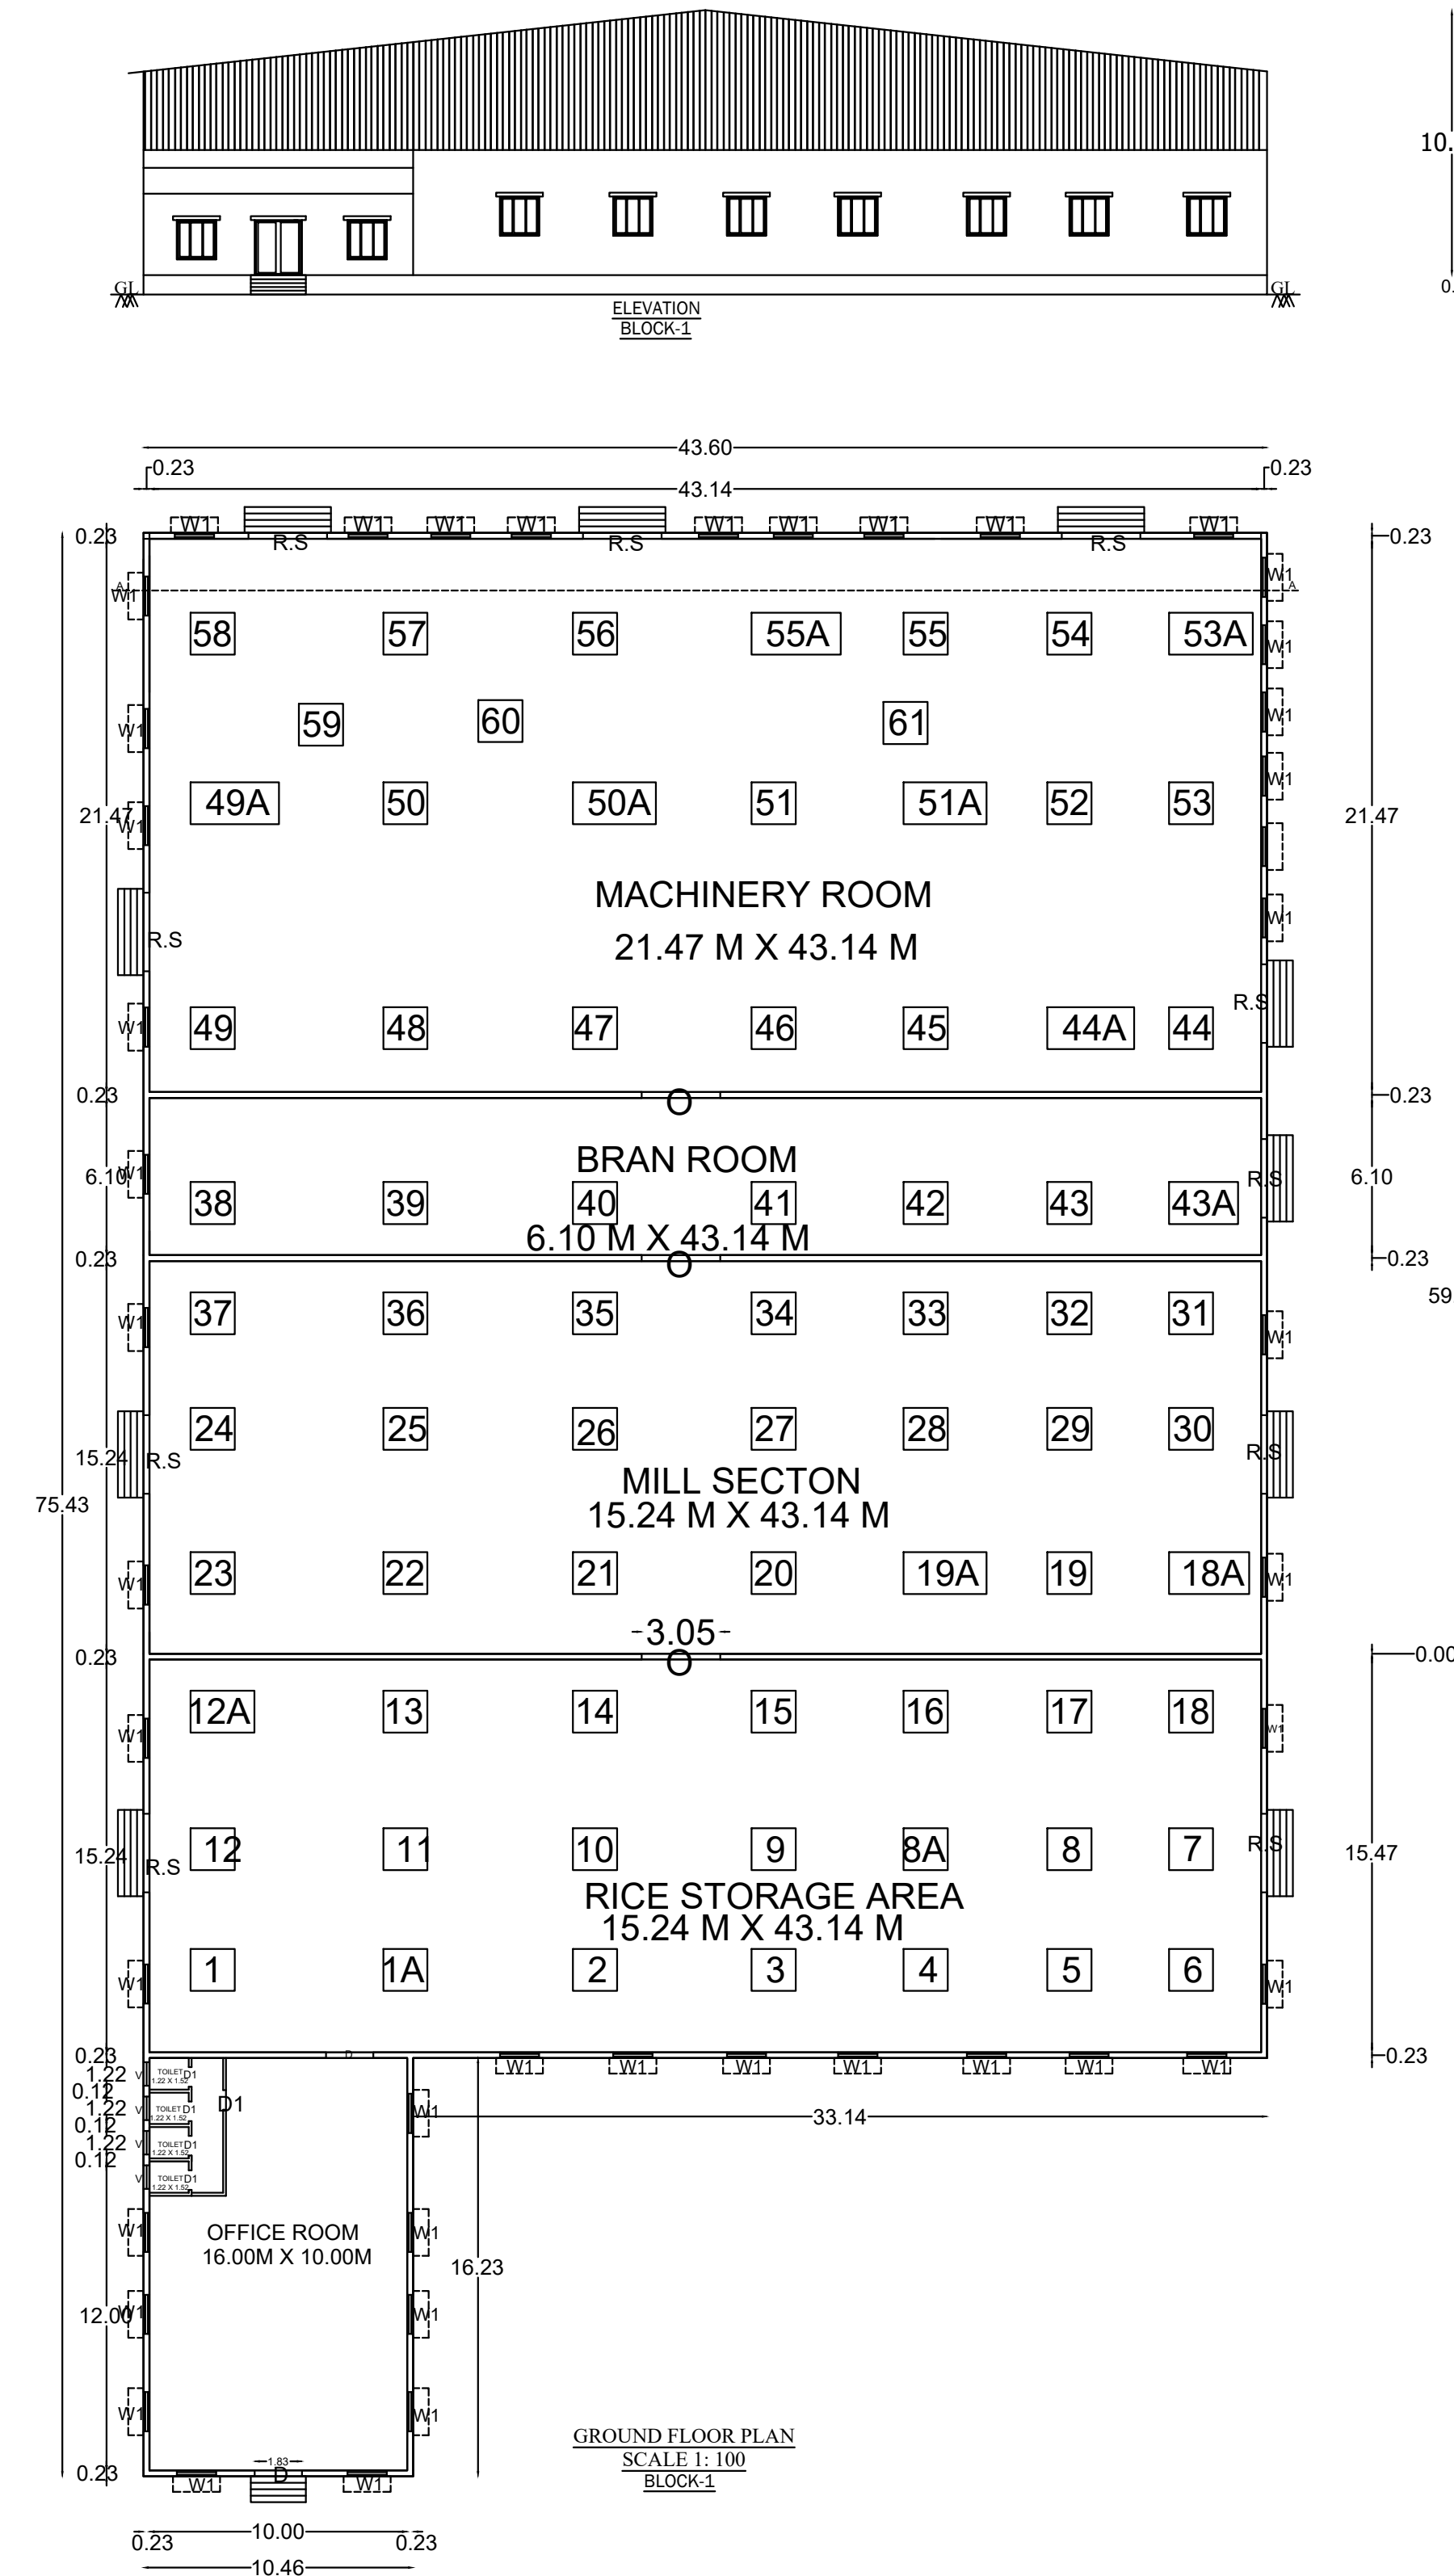


MACHINERY DETAILS		
S.NO	MACHINERY NAME	H.P/KW DETAIL
01	PADDY CONVEYOR	2.00 HP
1A	PADDY CONVEYOR	3.00 HP
02	STONE SEPARATOR	2.00 HP
03	STONE CELLAR	10.00 HP
04	CELLAR FAN	7.50 HP
05	SEPARATOR	2.00 HP
06	WHITENER 2 NOS X 30HP/1 NO	60.00 HP
07	SILKY 2 NOS X 50 HP/1 NO	100.00 HP
08	BLOWER 2 NOS X 1HP/1 NO	2.00 HP
8A	WATER PUMP 2 NOS X 0.25 HP/1 NO	0.50 HP
09	SHAKER	5.00 HP
10	GRADER	3.00 HP
11	SHAKER	2.00 HP
12	ELEVATOR 14 NOS X 1 HP / 1 NO	14.00 HP
12A	ELEVATOR	2.00 HP
13	CONVEYOR BELT	7.50 HP
14	SCREW CONVEYOR	2.00 HP
15	ELEVATOR 4 NOS 1 HP/1 NO	4.00 HP
16	SORTER MOTOR	1.00 HP
PRAWN ROOM		
17	SORTER MOTOR	1.50 HP
18	ELEVATOR 6 NOS X 1NO	6.00HP
19	COMPRESSOR	15.00 HP
19A	COMPRESSOR	30.00 HP
20	DRYER	1.00 HP
21	SCREW CONVEYOR	3.00 HP
22	BLOWER	3.00 HP
23	AIR LOCK 3 NOS X 1 HP/1 NOS	3.00 HP
24	AIR LOCK BLOWER	36.00 HP
25	HULLER	20.00 HP
DRYER		
26	BED DRYER 2NOS X 20HP/1 NO	40.00 HP
27	ELEVATOR 2 NOS X 7.50HP/1NO	15.00 HP
28	BED ROLE	2.00 HP
29	COLLING FAN	3.00 HP
30	AIR LOCK	7.50 HP
31	DRYER BOOT	10.00 HP
32	ELEVATOR 2 NOS X 7.50HP/1NO	15.00 HP
33	BET ROLE	3.00 HP
34	ELEVATOR	5.00 HP
35	PADDY CONVETOR 2NOS X 1.50HP/1NO	3.00 HP
36	BED DRYER	20.00 HP
37	ELEVATOR 3 NOS X 7.50 HP	22.50 HP
38	BOOT DRYER FAN	10.00 HP
39	BEAT ROLE	3.00 HP
40	AIR LOCK BLOWER	7.50 HP
41	AIR LOCK	1.00 HP
42	PADDY CONVEYTOR	3.00 HP
43	PADDY CLEANER	3.00 HP
43A	BLOWER FAN	3.00 HP
44	ELEVATOR	5.00 HP
45	AIR LOCK BLOWER	7.50 HP
46	UMI FAN	5.00 HP
BOILER SECTION		
47	BOILER FAN	15.00 HP
48	WATER PUMP 2 NOS X5HP/1NO	10.00 HP
49	BOILER PUMP 2 NOS X 5HP/1NO	10.00 HP
49A	BOILER PUMP	3.00 HP
50	ASH BLOWER FAN	3.00 HP
50A	AIR LOCK	1.00 HP
SILO SECTION		
51	BOILER	3.00 HP
51A	BOILER FAN	6.00 HP
52	ELEVATOR 2 NOS X 7.50 HP / 1 NO	15.00 HP
DRYER SET		
53	DRYER BLOWER	10.00 HP
53A	BEAT ROLE	3.00 HP
54	ELEVATOR	7.50 HP
55	AIR LOCK BLOWER	7.50 HP
55A	AIR LOCK	7.50 HP
56	SILO ELEVATOR 2 NOS X 7.50 HP/1 NOP	15.00 HP
57	CHAIN CONVEYOR 5 NOS X 7.50 HP/1NO	37.50 HP
58	COLLING FAN8 NOS X 5 HP/1NO	40.00 HP
59	COLLING FAN TUB 4 NOS X 5 HP/1NO	4.00 HP
60	WATER PUMP	5.00 HP
61	AIR COMPRESSOR (SILO)	3.00 HP
TOTAL CAPACITY OF ELECTRICAL POWER		748.00 HP

AREA DETAILS			SHEET 2
	SQ.FT	- SQ.M	
SITE EXTENT	- 217992.53	- 20252.00	
PROPOSED MILL AREA	- 29609.07	- 2750.75	
PROPOSED PADDY GODOWN AREA	- 10333.44	- 960.00	
REFERENCE			
TYPE	- DESCRIPTION	- METER	
RS	- ROLLING SHUTTER	-3.05 X 3.05	
O	- OPEN	-3.05 X 3.05	
D	- DOOR	- 1.83 X 2.14	
D1	- DOOR	- 0.76 X 2.14	
W	- WINDOW	- 2.65 X 1.52	
W1	- WINDOW	- 1.52 X 1.52	
V	- VENTILATOR	- 0.90 X 0.60	
AMENITIES PROVIDED			
1.	HEAD ROOM ROOF HEIGHT 2.1 M		
2.	SEPTIC TANK WITH DESPERION TRENCH		
3.	U TRAP PROVIDED ON SEPTIC TANK		
4.	SOLAR POWER ASSISTED WATER HEATING SYSTEM		
5.	DRINKING WATER SUMP WITH TANK		
6.	PERCULATION PITSIZE 0.3X0.3M REQUIRED DEPTH		
7.	FIRE SERVICE WATER SUMP		
8.	BATH ROOM WATER RECYCLING PIT WITH SUMP AND TANK		
9.	PLINTH BOUNDARY PERCULATION PIT		
10.	RAIN WATER FILLERATION BED WITH TANK		
11.	SEWAGE TREATMENT PLANT		
12.	ENTRANCE GATE 6M WIDE		
13.	PARKING SPACE PROVIDED FOR BOTH INSIDERS AND OUTSIDERS		
14.	THUNDER AND LIGHTENING ARRESTER		
15.	EARTHQUAKE RESISTANCE STRUCTURE		
16.	FIRE EXTINGUISHER PROVIDED		
17.	EMERGENCY ALARM		
18.	FLYASH BRICKS USED FOR BUILDING		
19.	BOREWELL PROVIDED		
20.	FIRST AID BOX PROVIDED		
21.	ALL DOOR AND WINDOW OPENS OUTWARD SIDE		
22.	LONG BELL ARRANGEMENT		
		Handwritten signature of Chandramohan M. Vinayachandran (CHANDRAMOHAN M) (VINAYACHANDRAN) (AVINASHILC) APPLICANT	
		Handwritten signature of D. George M.E. (Structural) D.GEORGE M.E (STRUCT.), REGISTERED ENGINEER, (RSE/GR.I/SVG.REGION/001/2019), KRISHAA BUILDERS & PROMOTERS, PERIYAR NAGAR(DOUBLE ROAD), RAJAGOPALAPURAM, PUDUKKOTTAI - 622003 REGISTERED ENGINEER	Handwritten signature of D. George M.E. (Structural) D.GEORGE M.E (STRUCT.), REGISTERED STRUCTURAL ENGINEER, (RSE/GR.I/SVG.REGION/001/2019), KRISHAA BUILDERS & PROMOTERS, PERIYAR NAGAR(DOUBLE ROAD), RAJAGOPALAPURAM, PUDUKKOTTAI - 622003 STRUCTURAL ENGINEER
		ARCHITECTURAL/PLANNING ASSISTANT	DRAUGHTSMAN GRADE-III
		OFFICE USE	

திட்ட அனுமதி
மனை ஒப்புதல் மற்றும் திட்ட அனுமதி
மதுரை உள்ளூர் திட்ட குழுமம்
மதுரை -625017
ந.க.எண்: SWP/BPA/043444/2023 உத்தரவில்
கண்டுள்ளவாறு நிபந்தனைகளுக்குட்பட்டு
"A"முதல்"D" வரை என எல்லையிட்டு மனையிட
ஒப்புதலும்,கட்டிடத்திற்கு திட்ட அனுமதியும்
அளிக்கப்படுகிறது
ம.வ/ ம.உ.தி.கு எண்:389/2023
திட்ட அனுமதி எண்:400B/2023

S.NO 1/1B1A2,1B1B, POTTAPPALAYAM VILLAGE/PANCHAYAT, THIRUPPUVANAM PANCHAYAT UNION, MADURAI LOCAL PLANNING AUTHORITY, SIVAGANGAI DISTRICT.

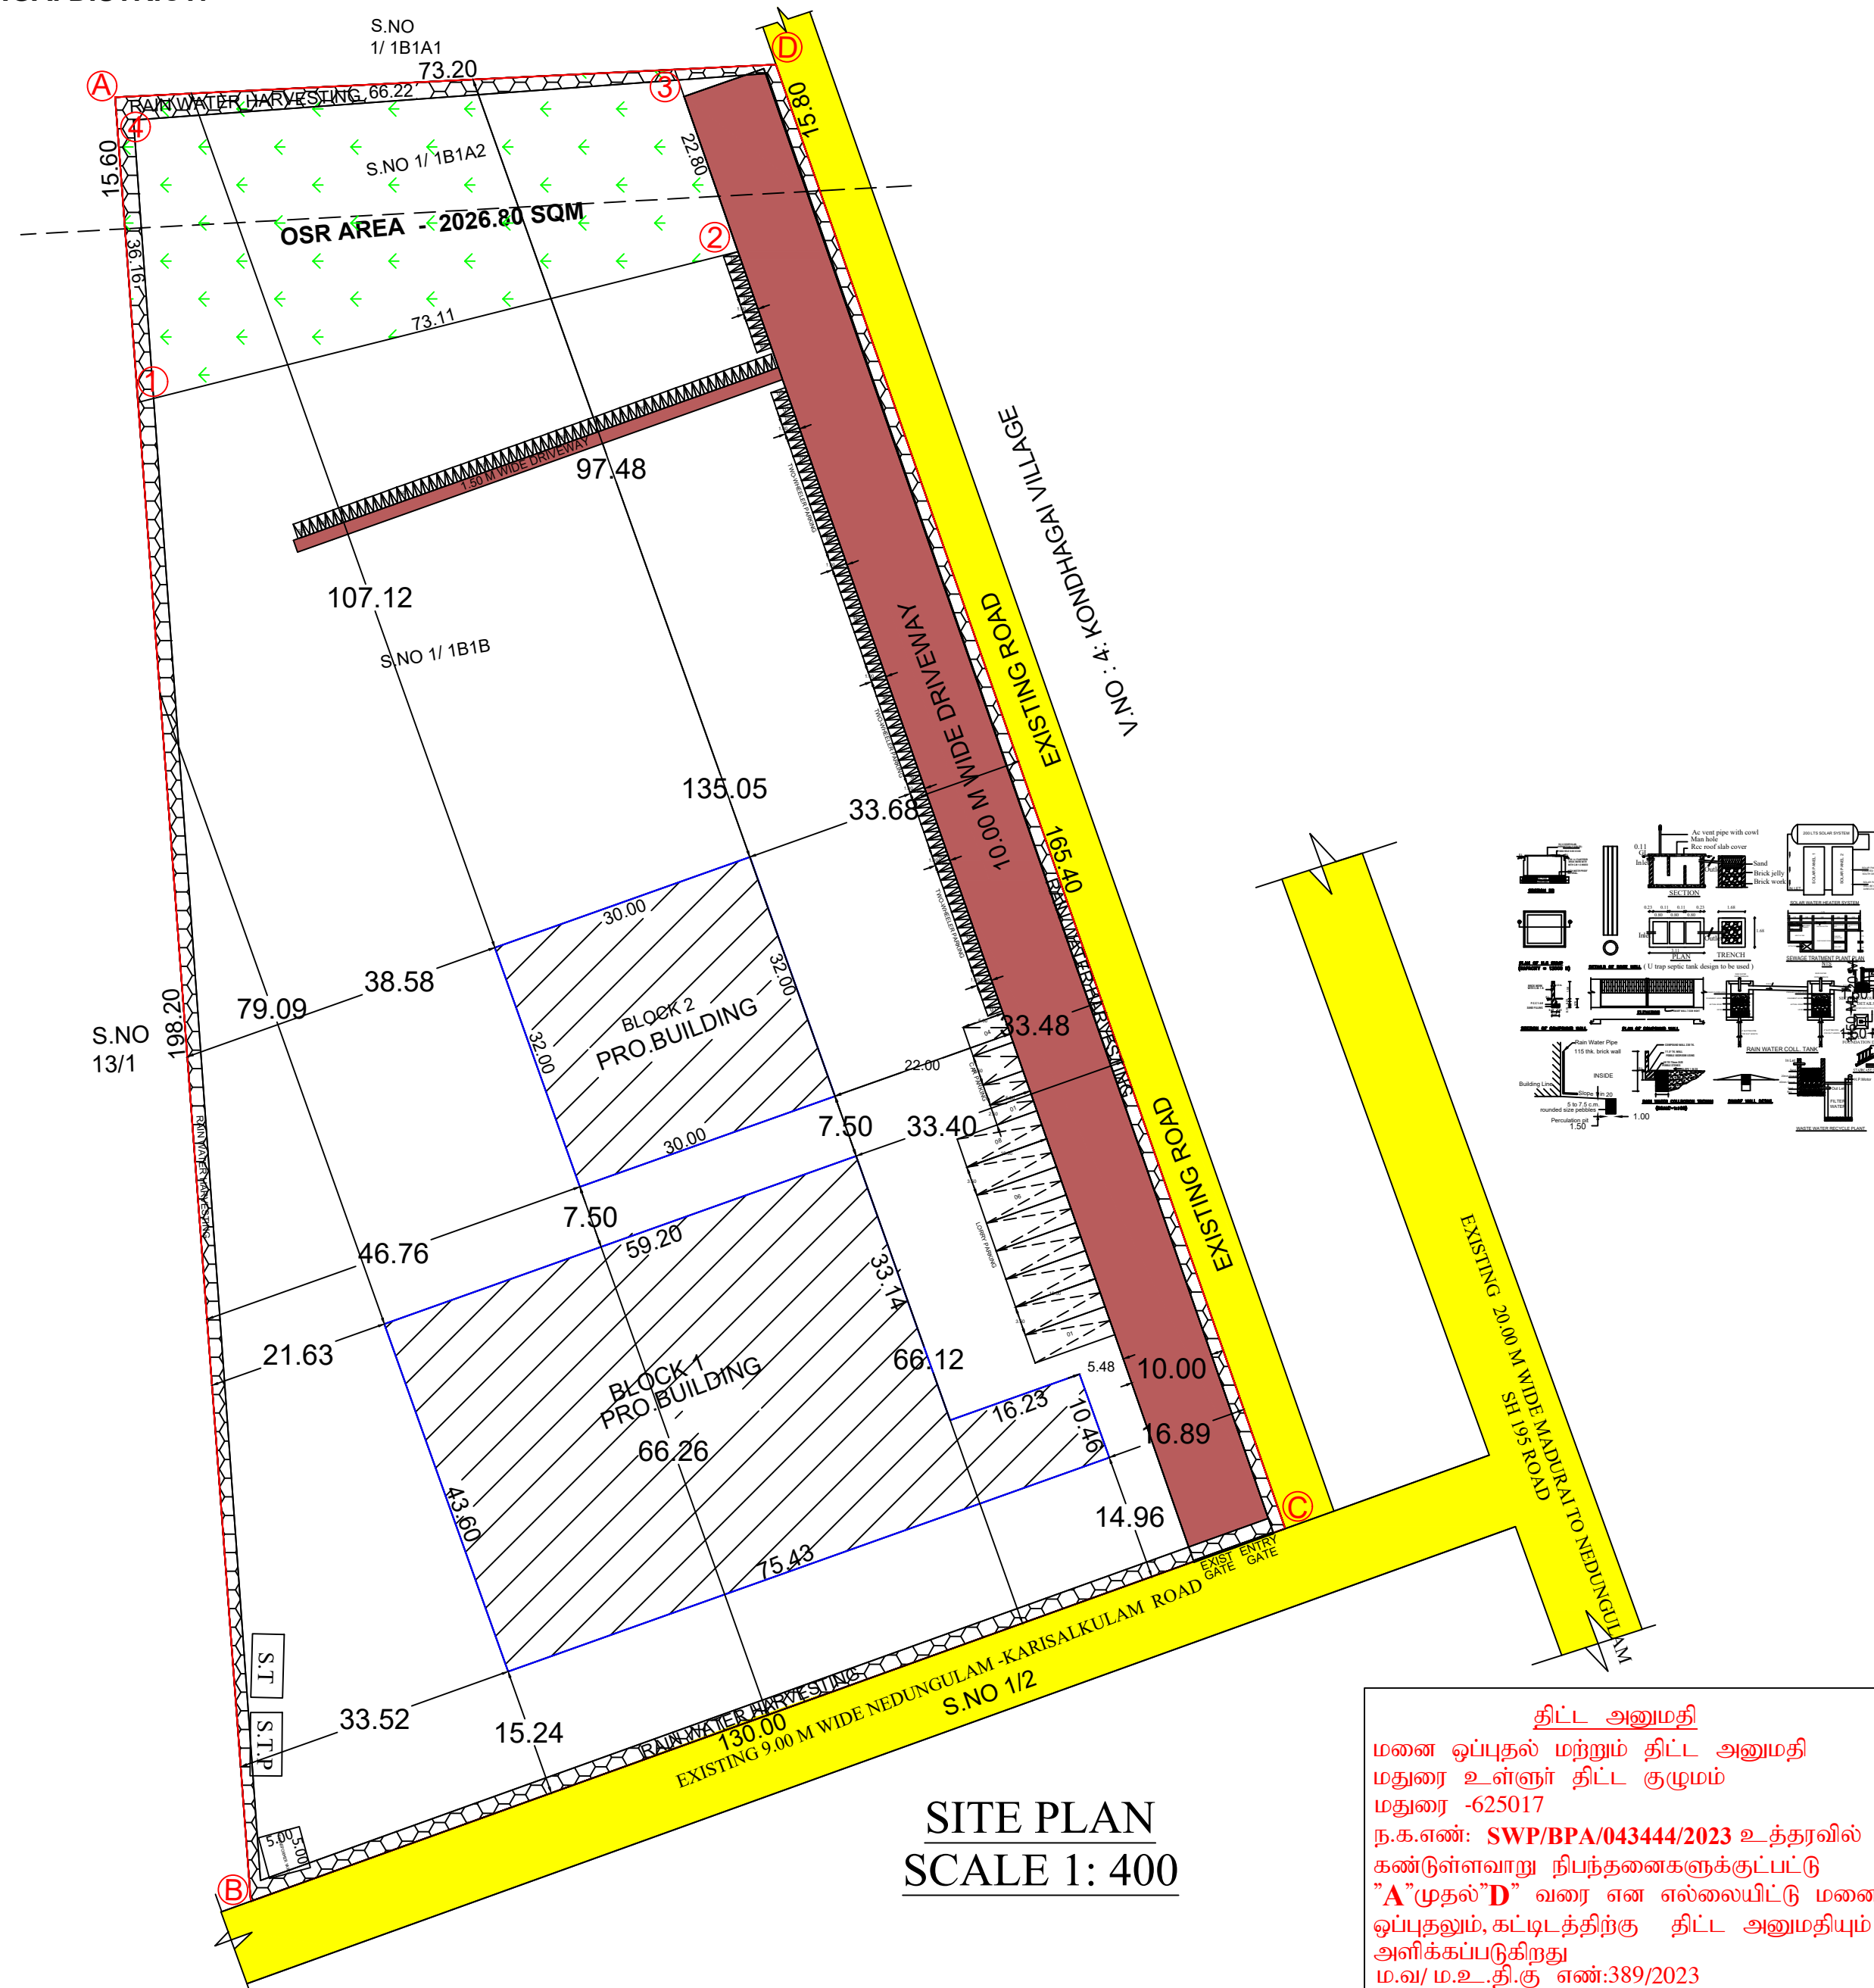

திட்ட அனுமதி

மனை ஒப்புதல் மற்றும் திட்ட அனுமதி
மதுரை உள்ளூர் திட்ட குழுமம்
மதுரை -625017

ந.க.எண்: SWP/BPA/043444/2023 உத்தரவில்
கண்டுள்ளவாறு நிபந்தனைகளுக்குப்பட்டு
"A"முதல் "D" வரை என எல்லையிட்டு மனைமீட
ஒப்புதலும், கட்டிடத்திற்கு திட்ட அனுமதியும்
அளிக்கப்படுகிறது
ம.வ/ ம.உ.தி.கு எண்:389/2023
திட்ட அனுமதி எண்:400A/2023

</