

DISTRICT TOWN AND COUNTRY PLANNING OFFICE
SIVAGANGAI DISTRICTPLAN SHOWING THE PROPOSED CONSTRUCTION
BUSINESS OFFICE CUM RESIDENTIAL APARTMENT
BUILDING AT S.F.NO:140/1C1& 140/1C2,
KOLLANKUDI VILLAGE & PANCHAYATH,
KALAIYARKOVL TALUK, SIVAGANGAI DISTRICT.

ALL DIMENSIONS ARE IN METER

SCALE - 1:100

File No. :SWP/BPA/0235481/2024 DATED ON 27.5.2024

DWG SCRUTINY NO : 499016-2024-TR,

DCR NO:DCR52024MWDUJ

REFERENCE:

Existing Road

Site Boundary

Proposed Building

Driveway

	UNIT NO	PLINTH AREA	CARPET AREA
FLOOR 1	1)	49.778Q.M	44.118Q.M
	2)	49.208Q.M	43.058Q.M
	3)	49.788Q.M	43.228Q.M
	4)	49.008Q.M	40.938Q.M
FLOOR 2-5	1)	84.588Q.M	74.328Q.M
	2)	63.368Q.M	54.998Q.M
	3)	49.778Q.M	44.118Q.M
	4)	49.208Q.M	43.058Q.M
	5)	49.788Q.M	43.228Q.M
	6)	49.008Q.M	40.938Q.M

SCHEDULE OF JOINERIES:

REFERENCE	METRE
CG - COLLAPSE GATE	1.20 X 2.13
GG - GRILL GATE	1.06 X 2.20
MD - MAIN DOOR	1.06 X 2.13
D - FLUSH DOOR	1.00 X 2.13
DI - FLUSH DOOR	0.91 X 2.13
FW - FRENCH WINDOW	1.20 X 1.80
W1 - GLAZED WINDOW	1.20 X 1.37
KW - GLAZED WINDOW	1.20 X 1.00
V - VENTILATOR	0.50 X 1.20
VI - VENTILATOR	0.50 X 1.20

PROPOSED BUILTUP AREA




SL NO.	DESCRIPTION	F.S.I AREA (SQM)	NON F.S.I AREA (SQM)	TOTAL AREA (SQM)	NO OF UNITS
1)	GROUND FLOOR AREA				
	PARKING AREA	28.78	284.64	466.54	-
	BUSINESS OFFICE	153.12	-		
2)	FIRST FLOOR AREA				
	BUSINESS OFFICE	152.49	-	455.45	4
	RESIDENTIAL	302.96	-		
3)	SECOND FLOOR AREA	450.89	-	450.89	6
4)	THIRD FLOOR AREA	450.89	-	450.89	6
5)	FOURTH FLOOR AREA	450.89	-	450.89	6
6)	FIFTH FLOOR AREA	450.89	-	450.89	6
7)	HEAD ROOM AREA	-	24.27	24.27	-

B.P/DTCP(SIVAGANGAI DISTRICT)NO:14/2024


APPLICANT

M. Pauli

ENGINEER

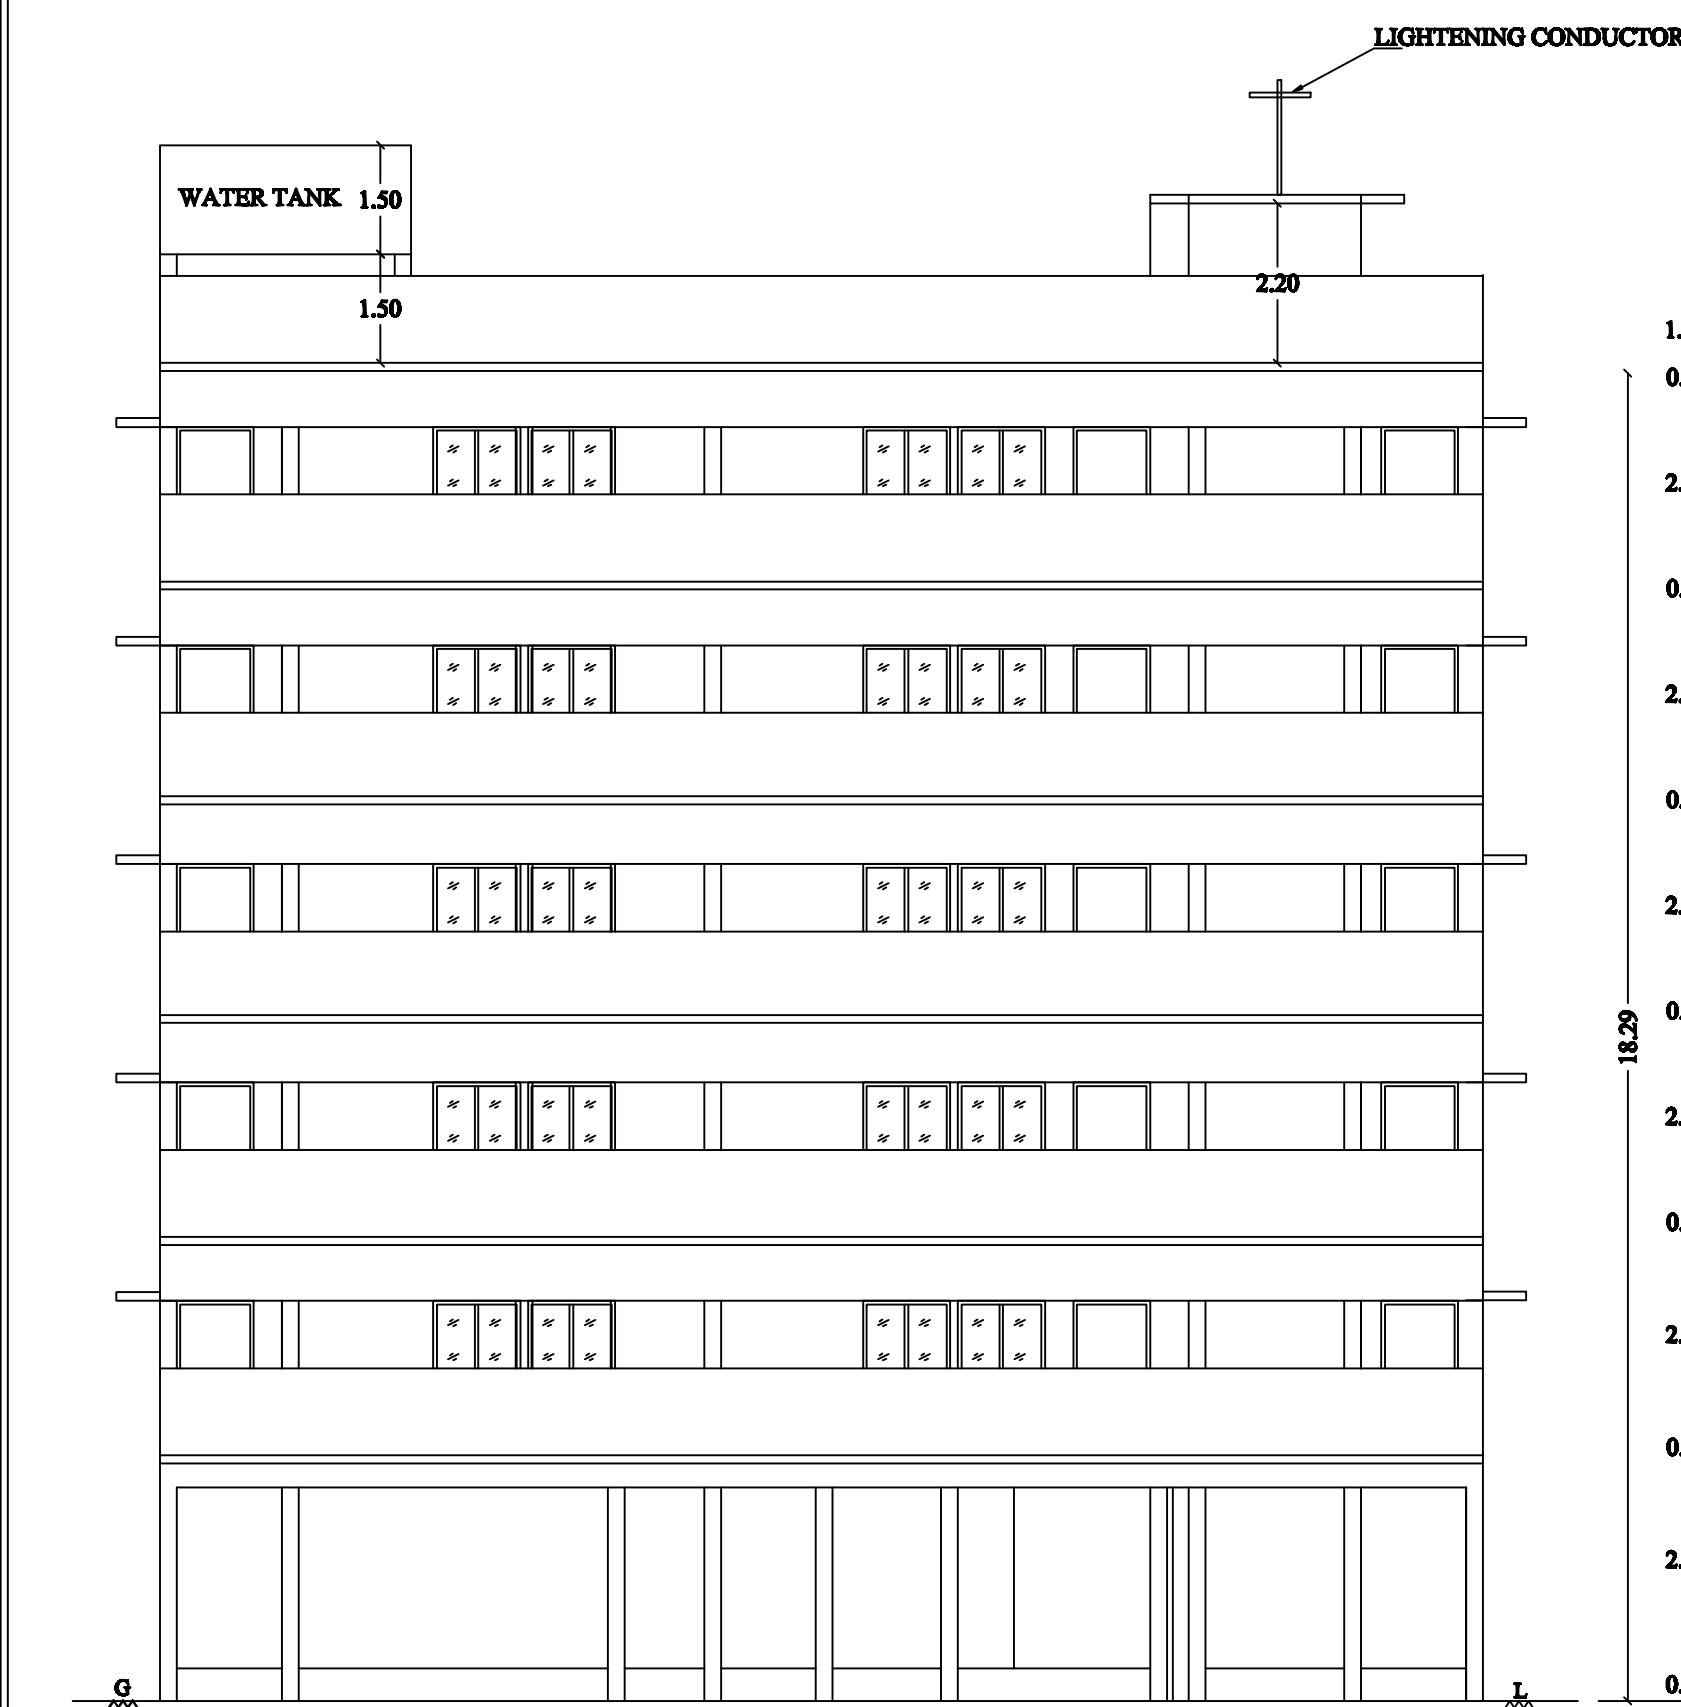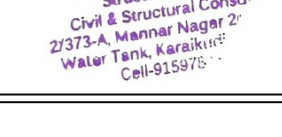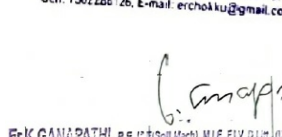


FRONT ELEVATION

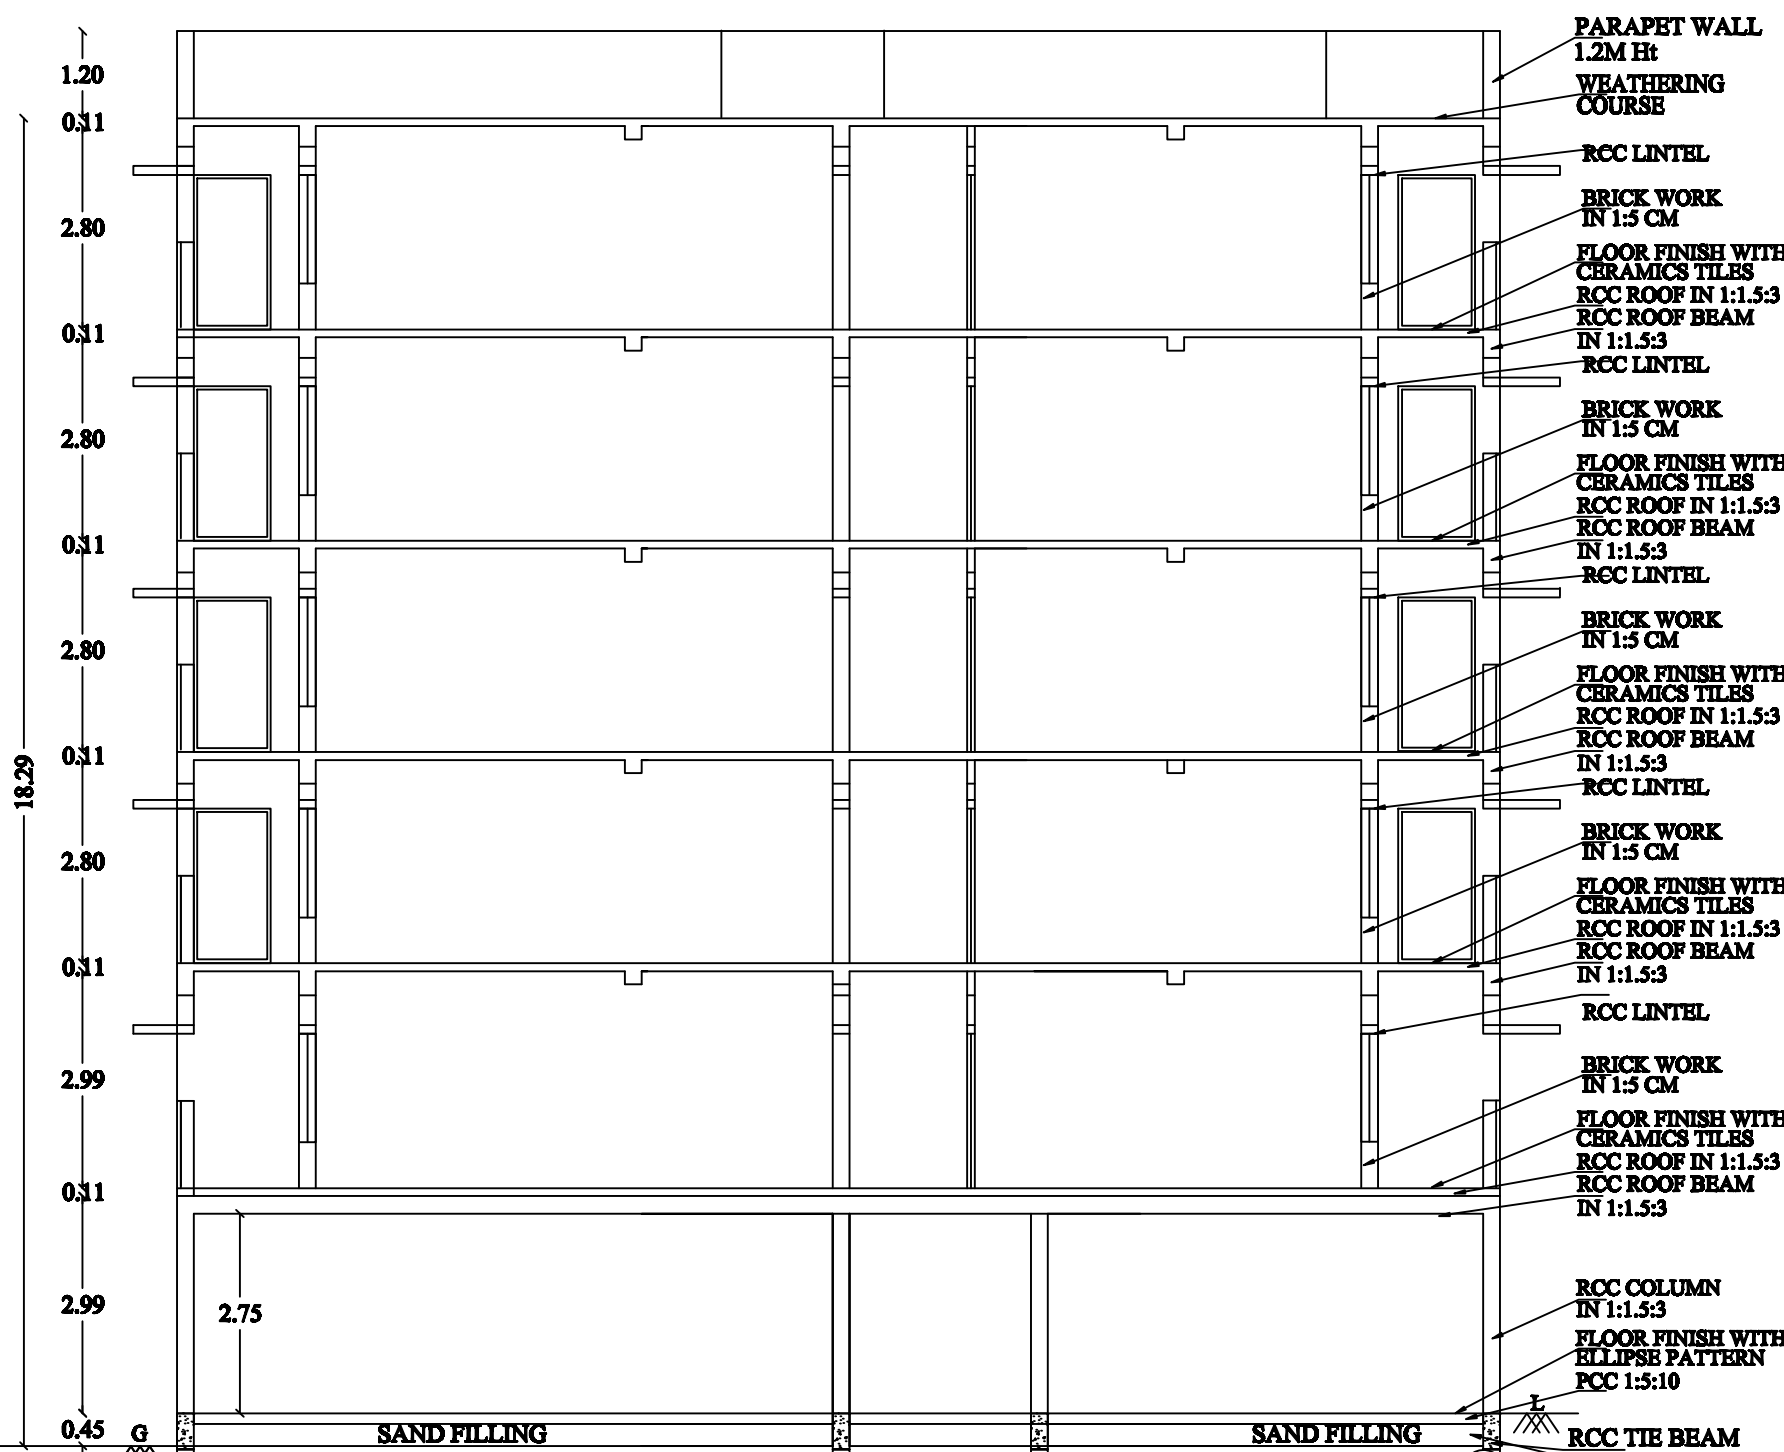


SECTION ON AB





SECTION ON AB

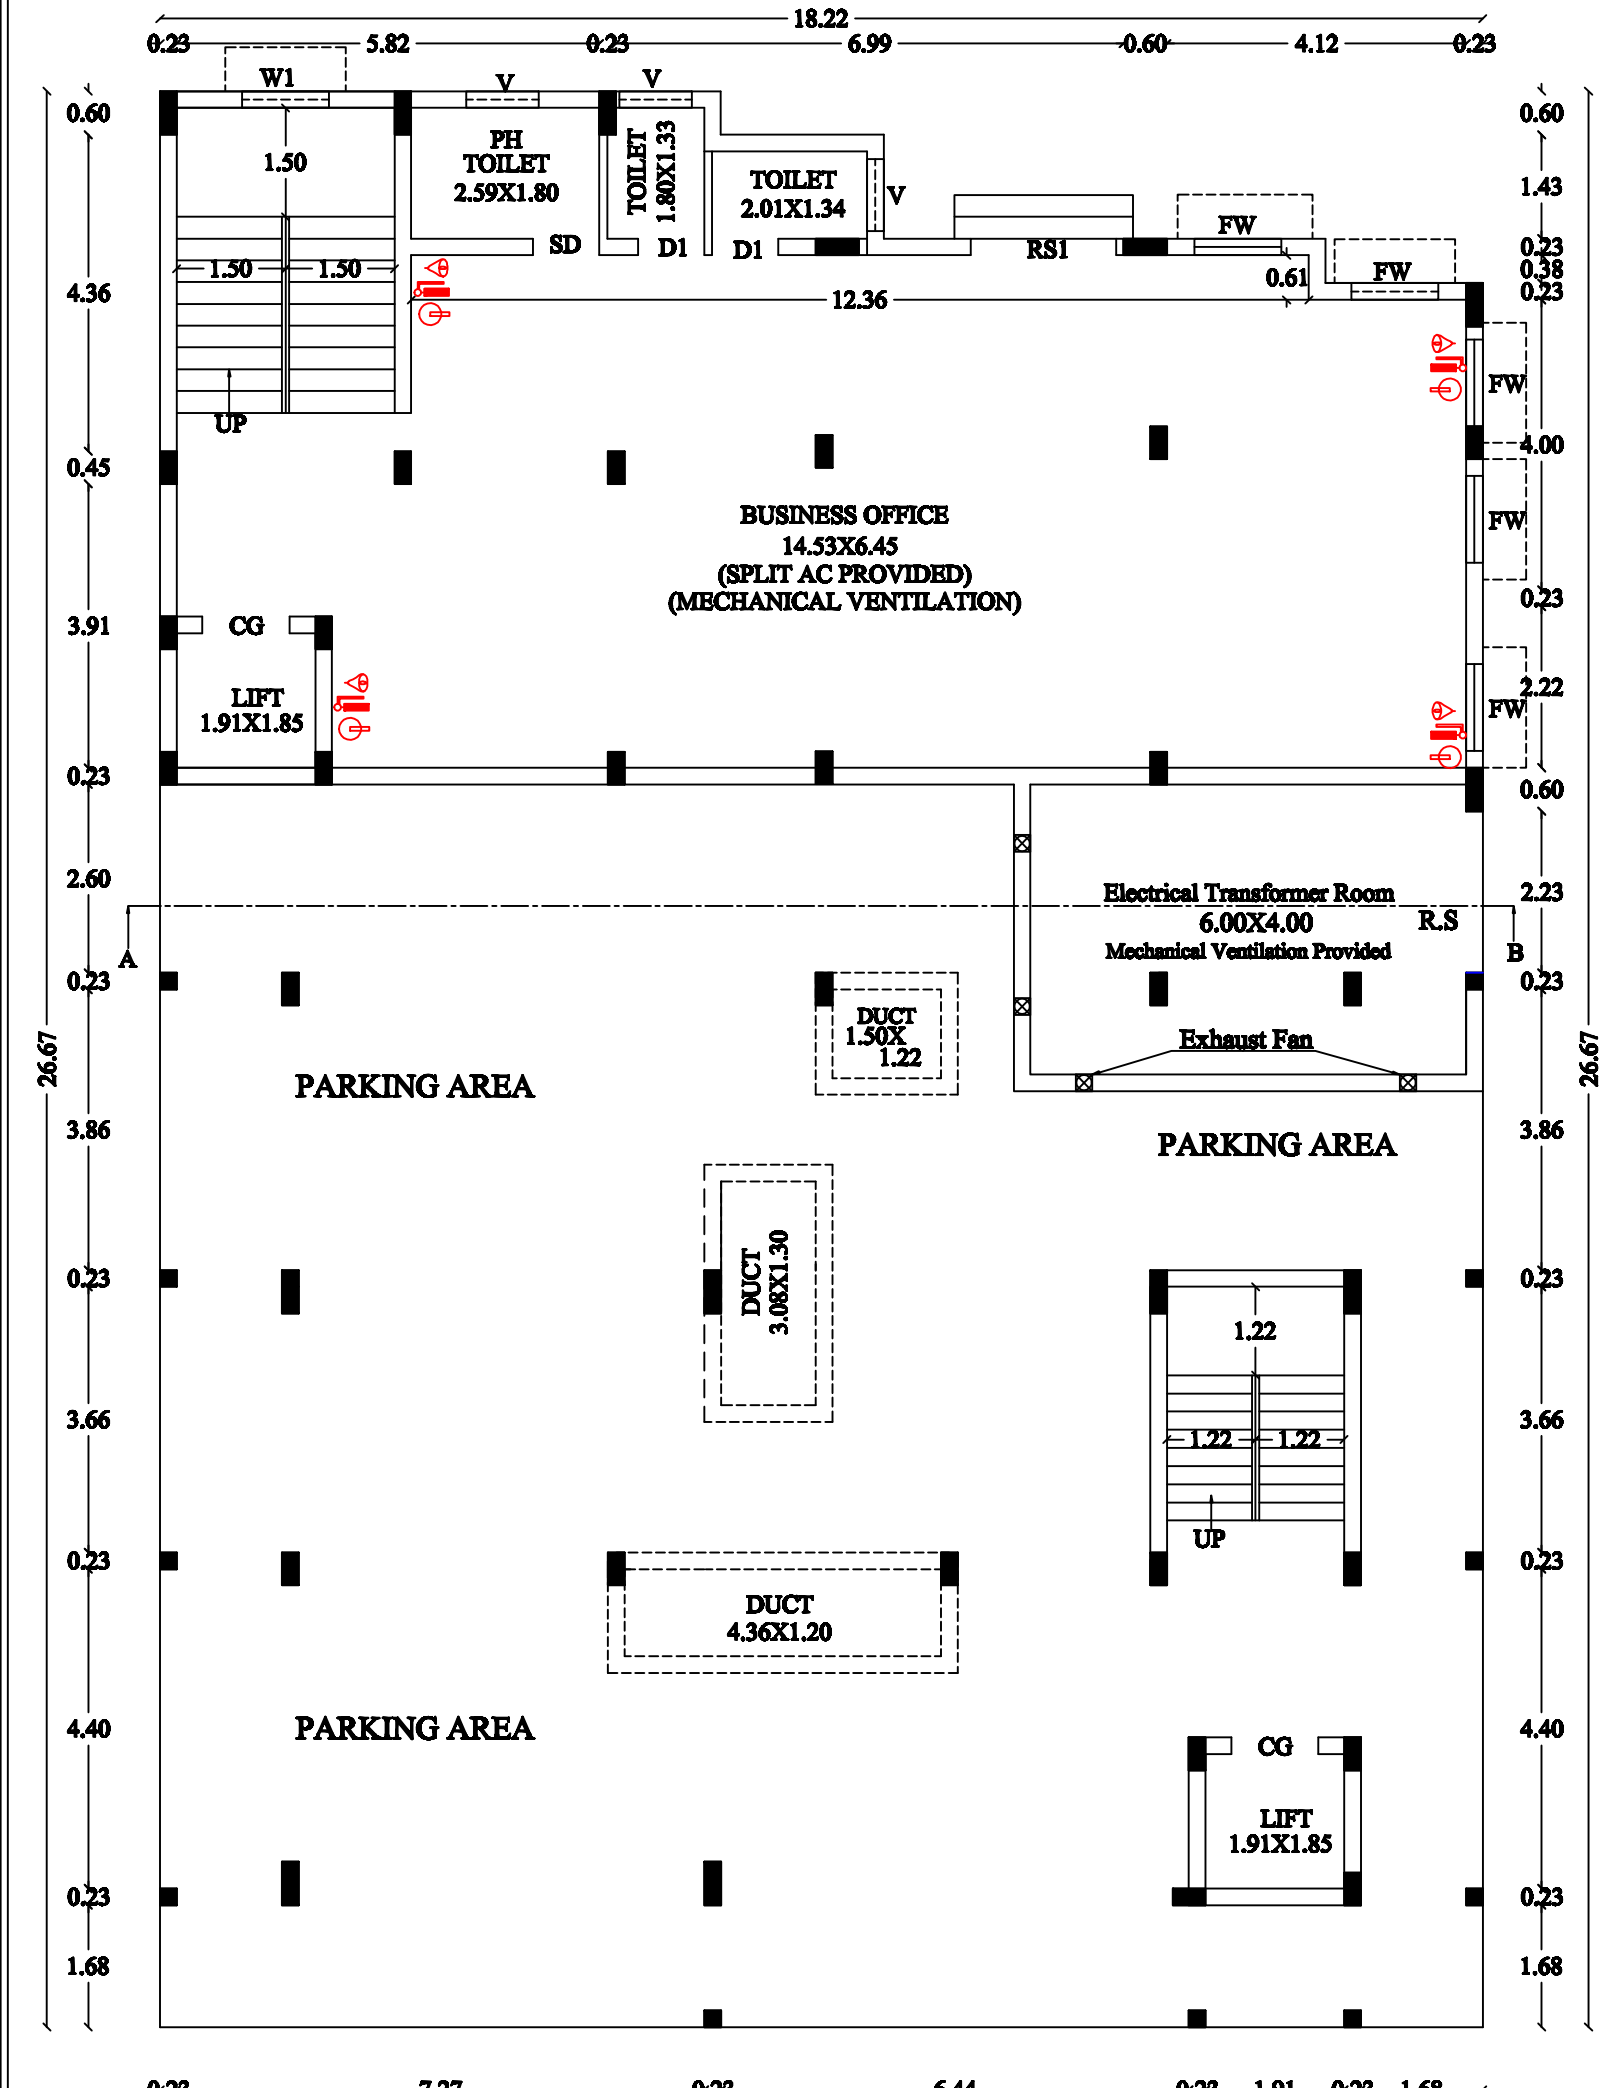

GROUND FLOOR PLAN

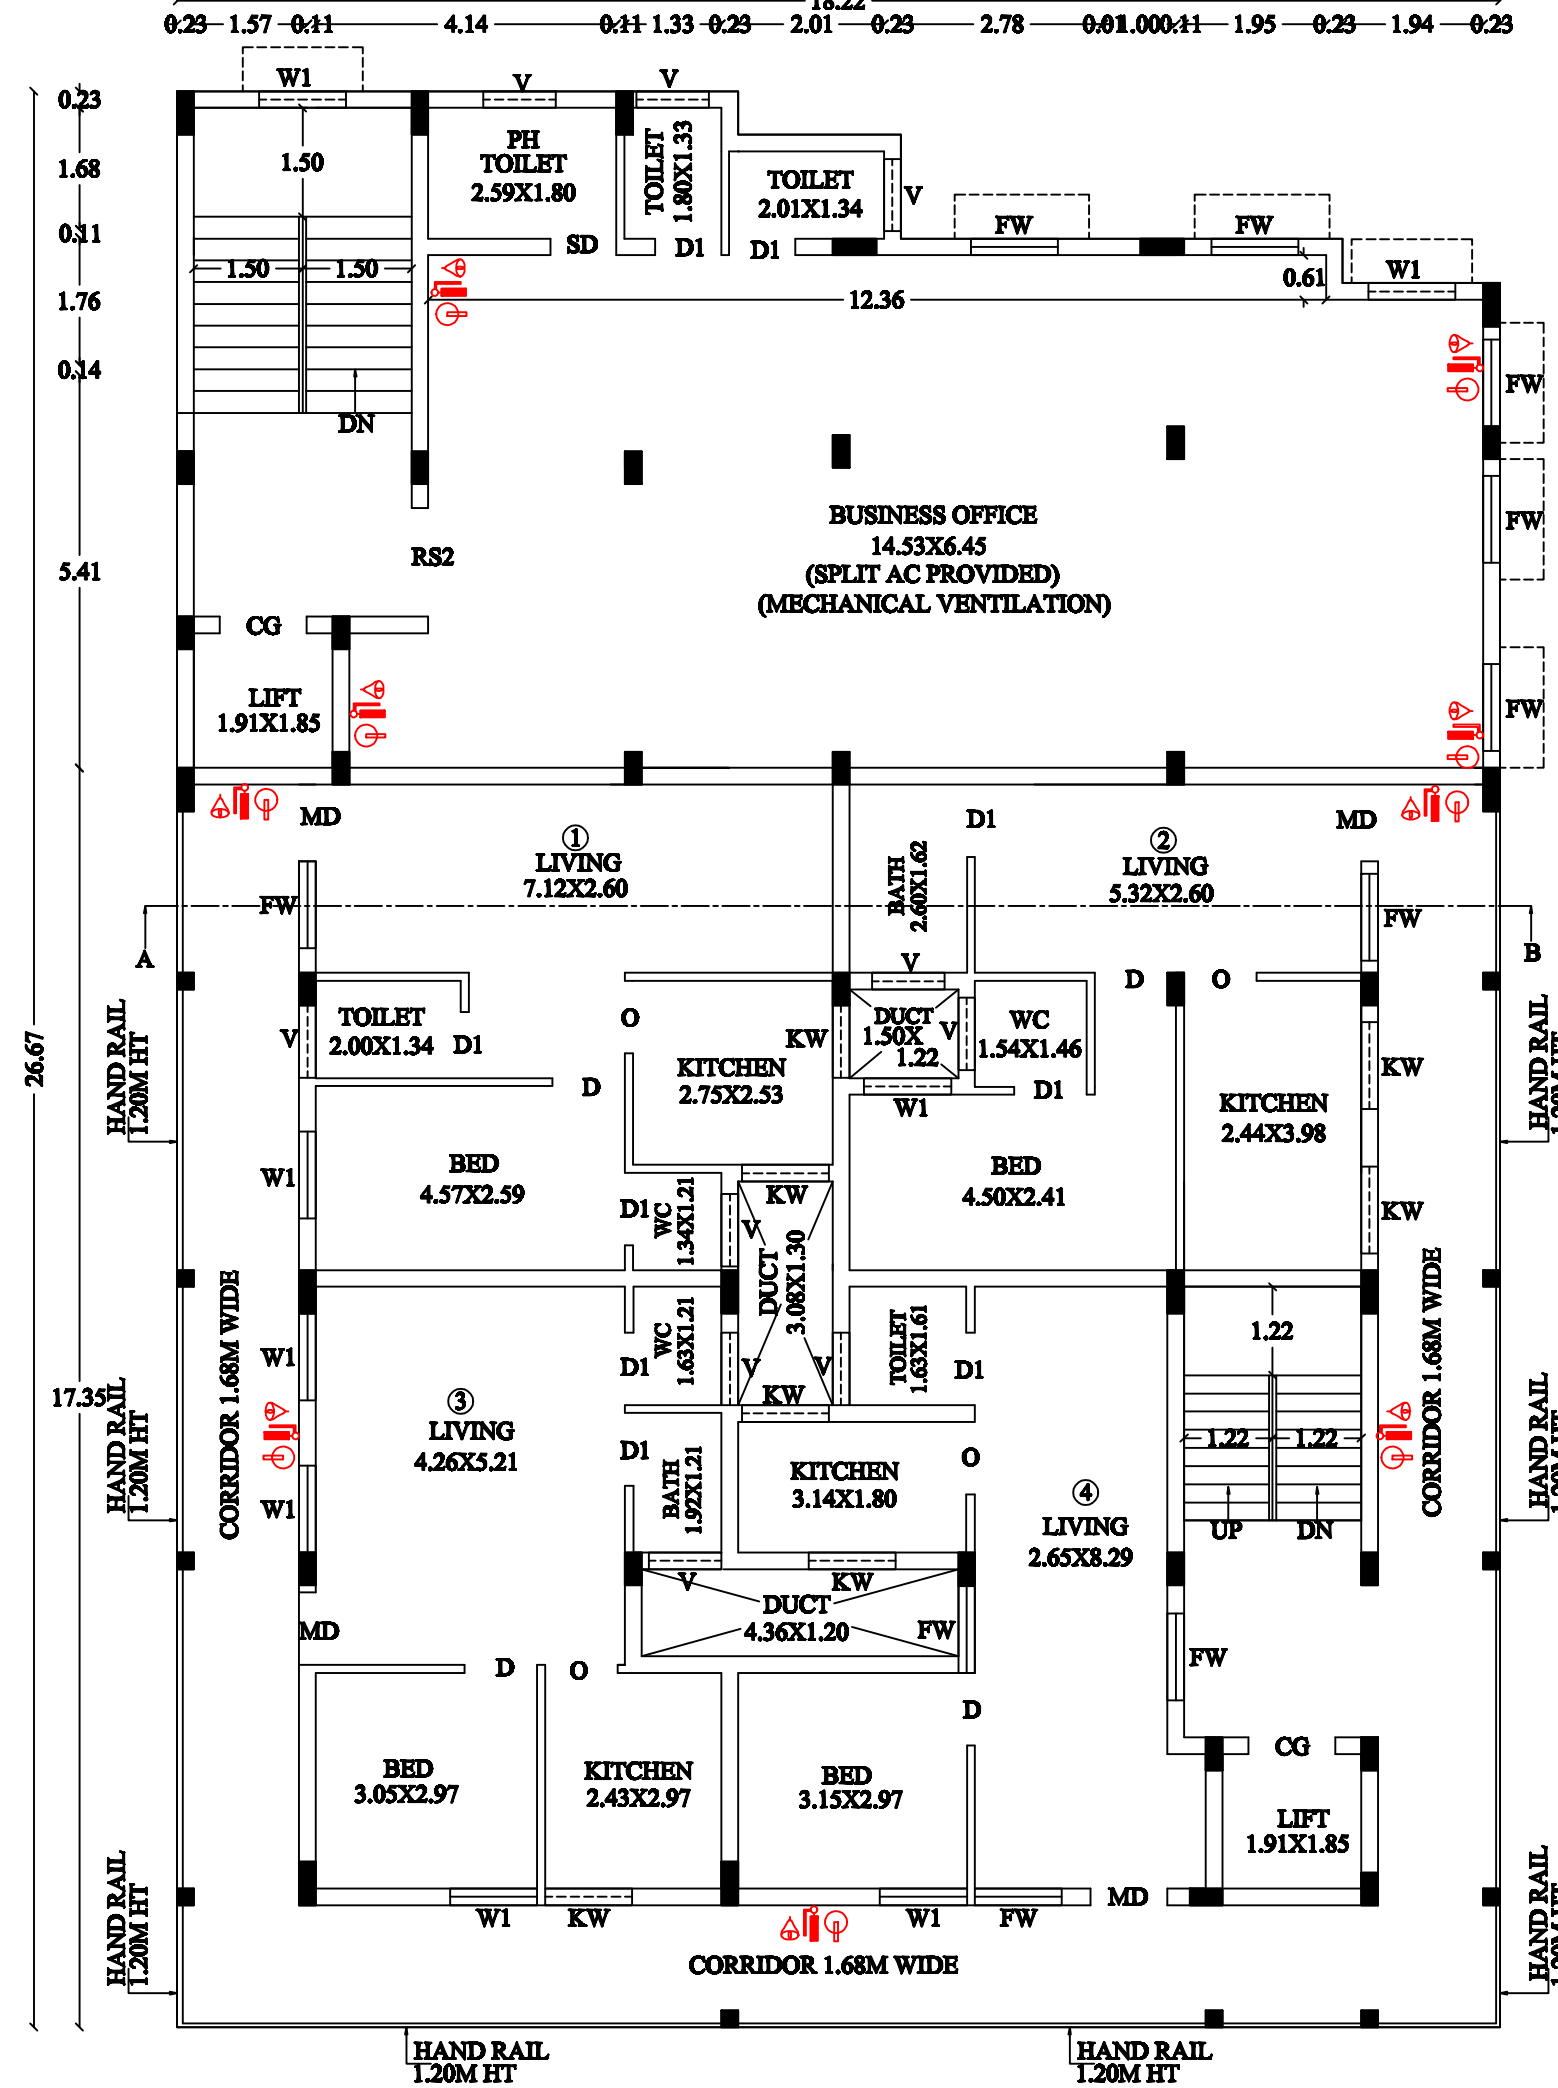

FIRST FLOOR PLAN

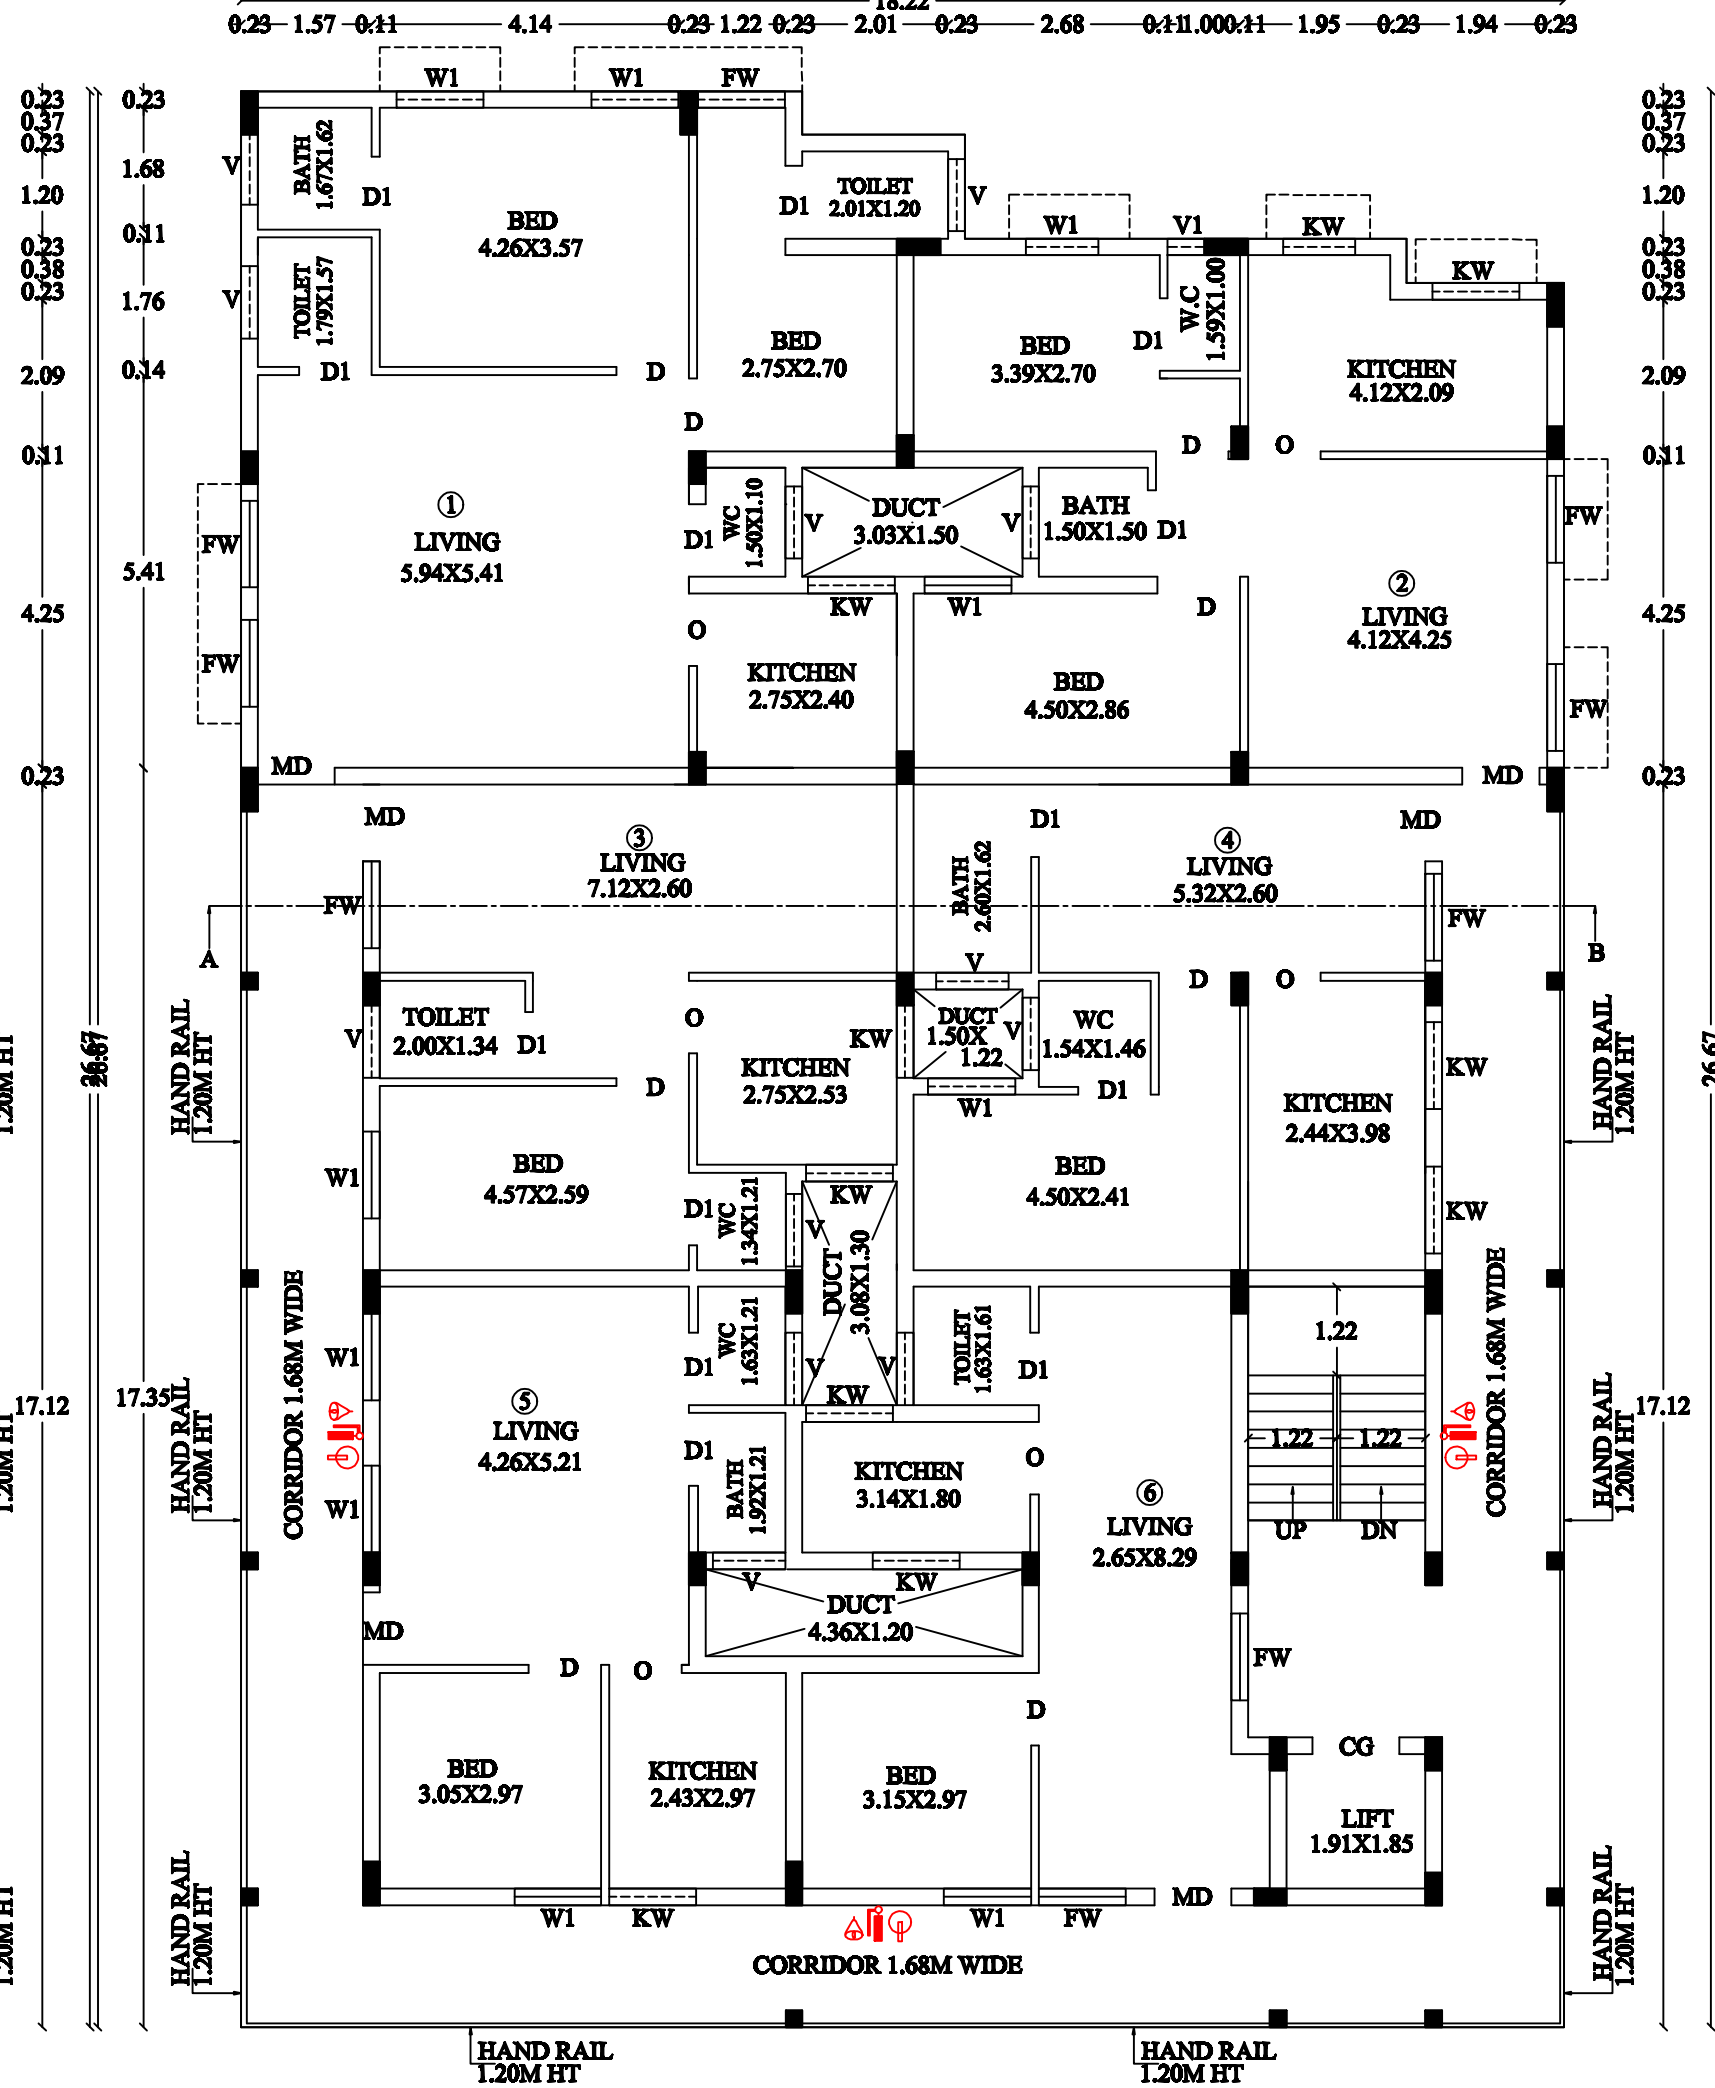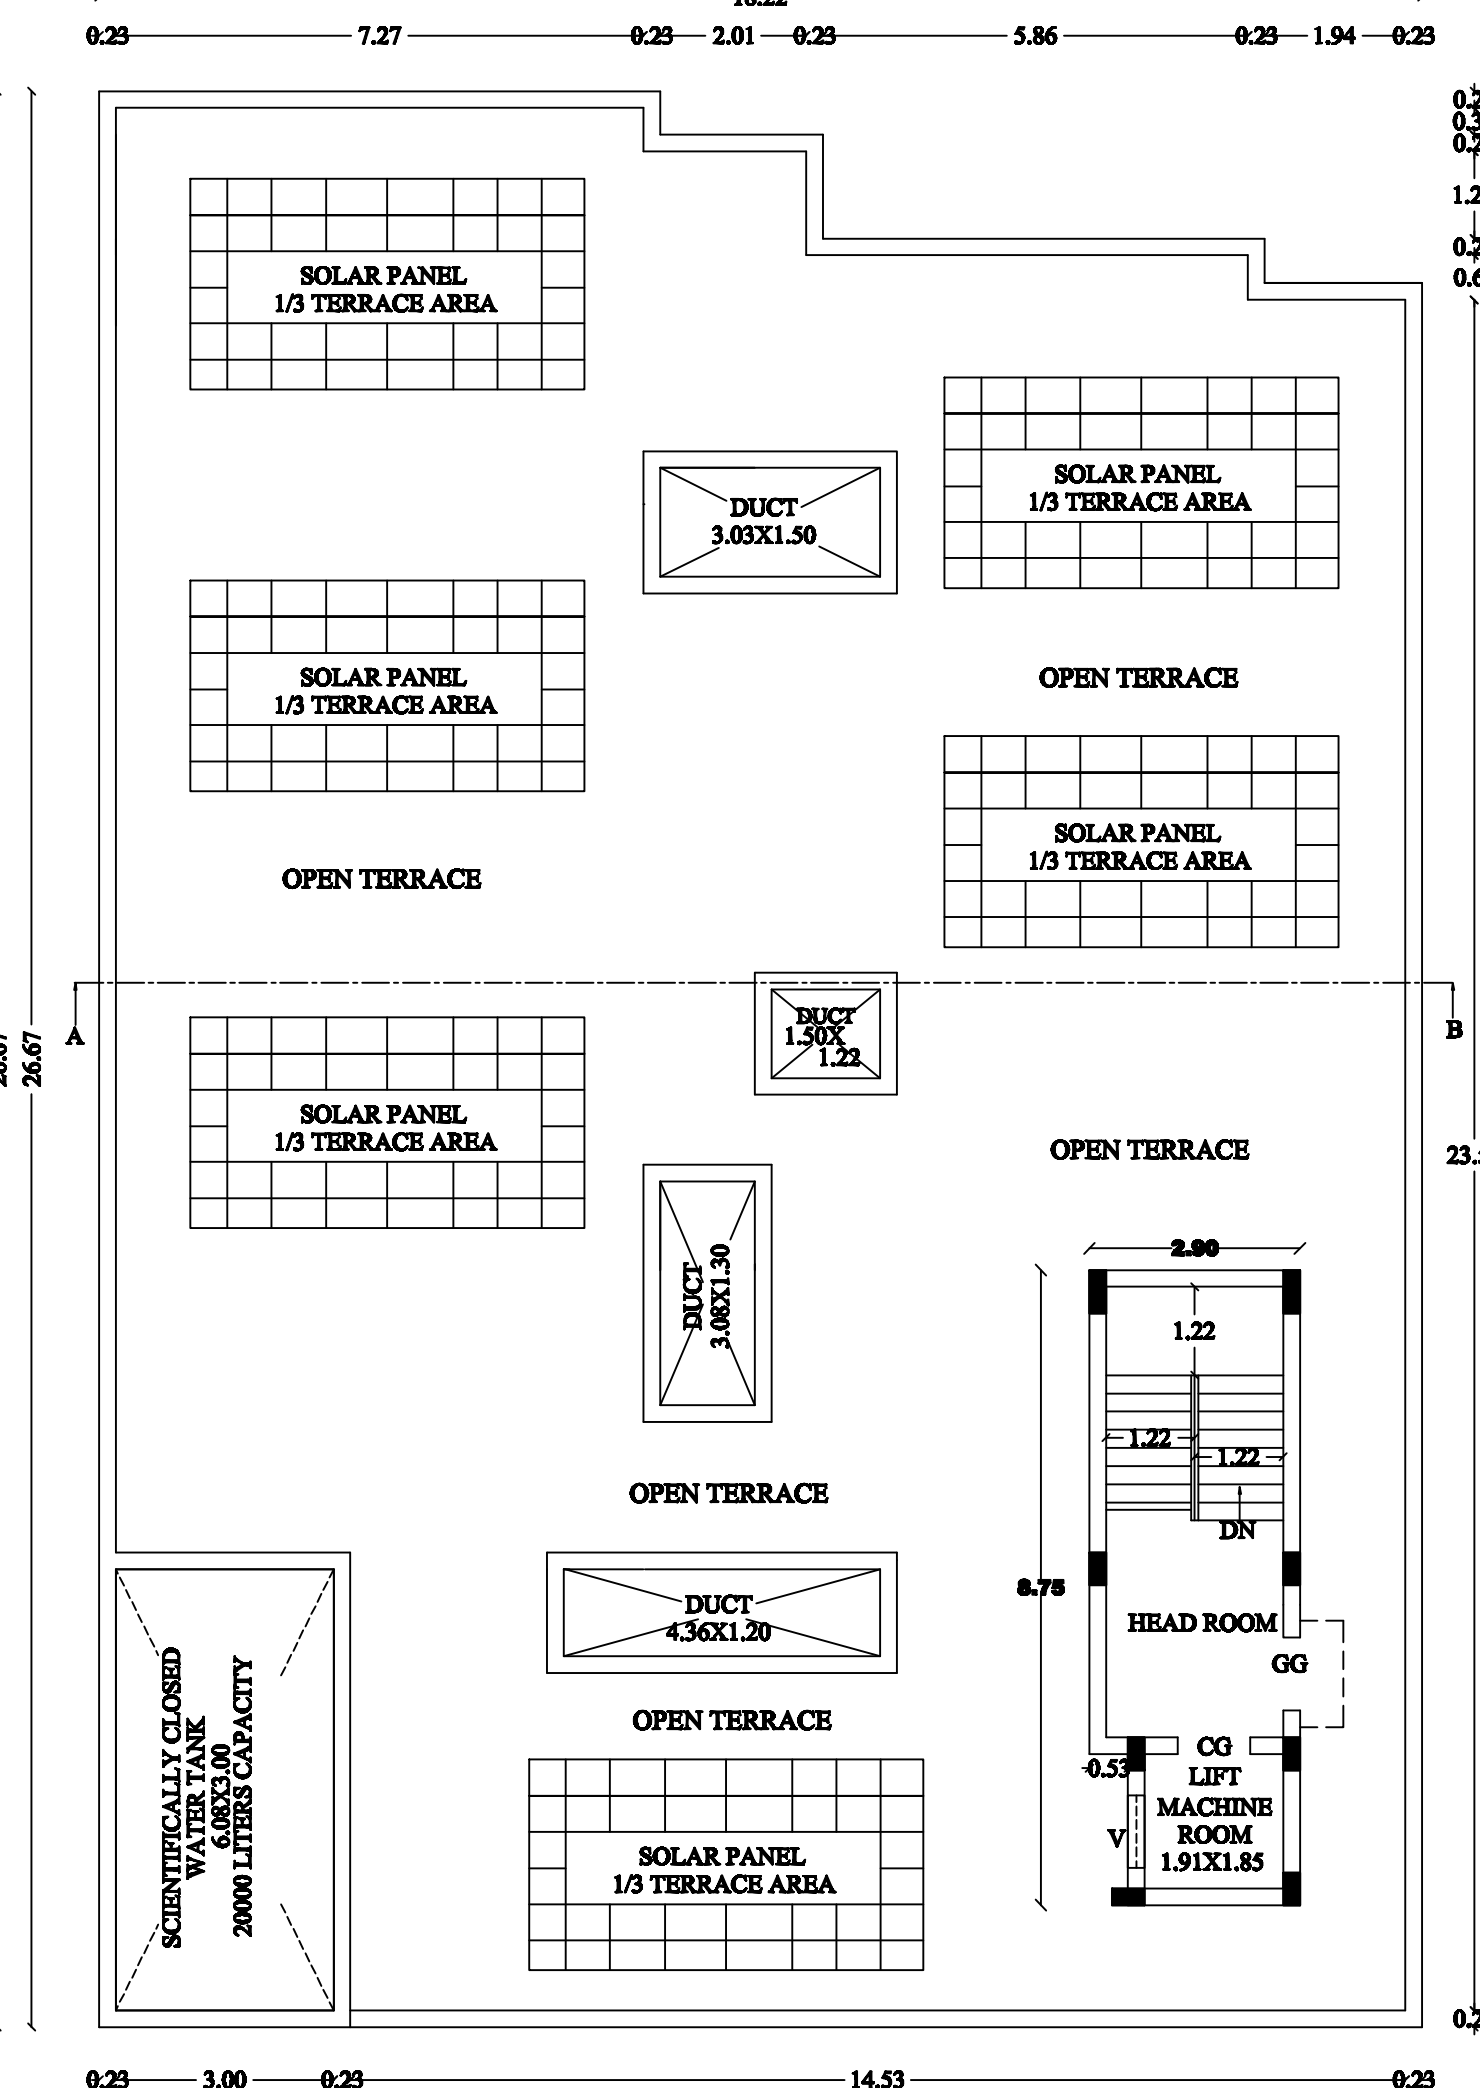TYPICAL FLOOR PLAN
SECOND, THIRD, FOURTH & FIFTH FLOOR PLAN

TERRACE FLOOR PLAN

