
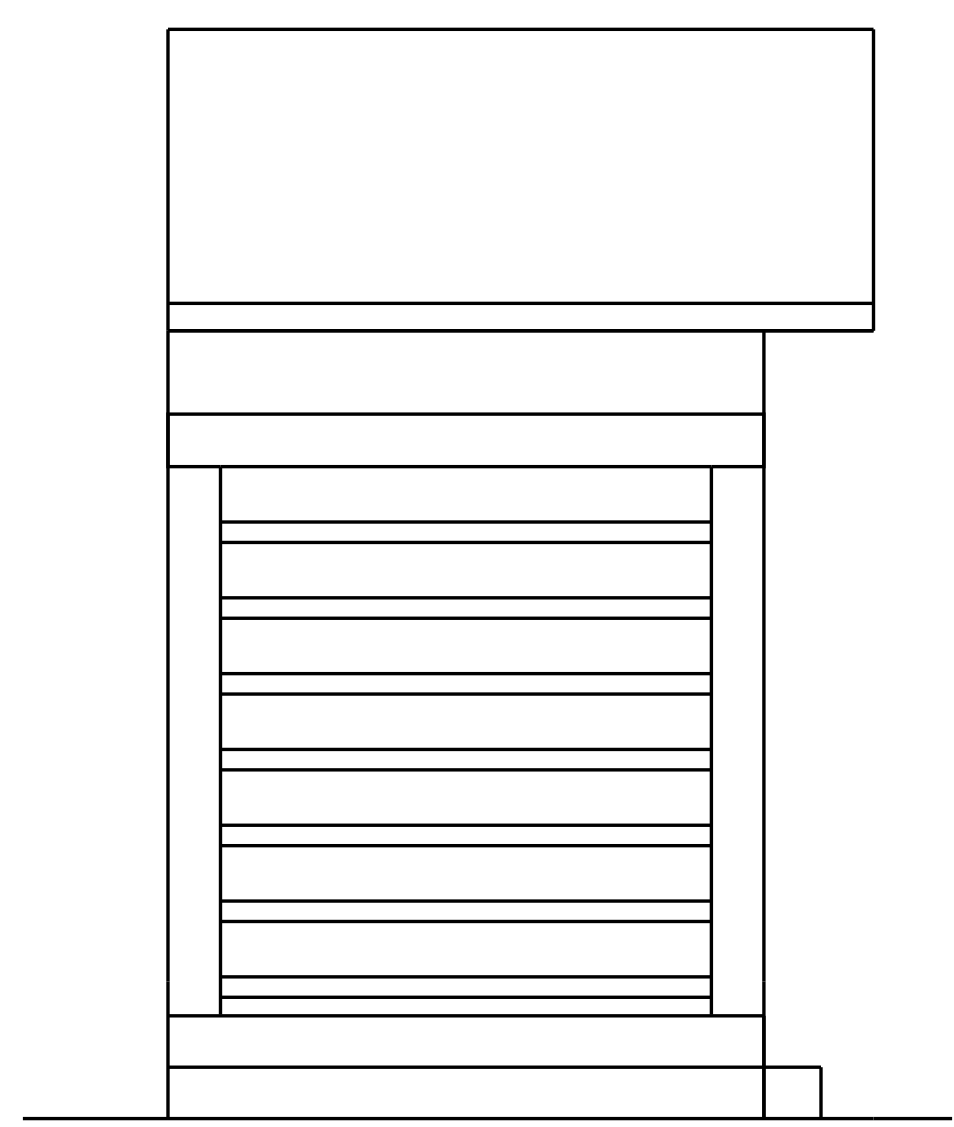



PLAN SHOWING THE PROPOSED CONSTRUCTION OF RCC ROOF SHOPS (COMMERCIAL) IN
G.R.S.NO:12/605,WARD.NO:9, SALAIYOOR, HANAFI PALLIVASAL STREET, NORTH ILAYANGUDI
VILLAGE, ILAYANGUDI TOWN PANCHAYAT, SIVAGANGAI DISTRICT.

Name of Applicant: Mrs. DHOULAH NISHA




ALL DIMENSIONS ARE IN METRE

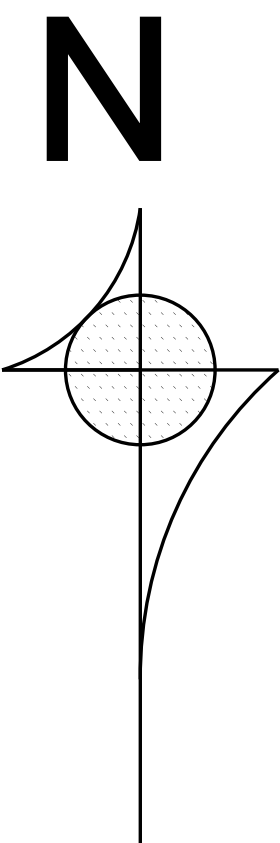


ELEVATION

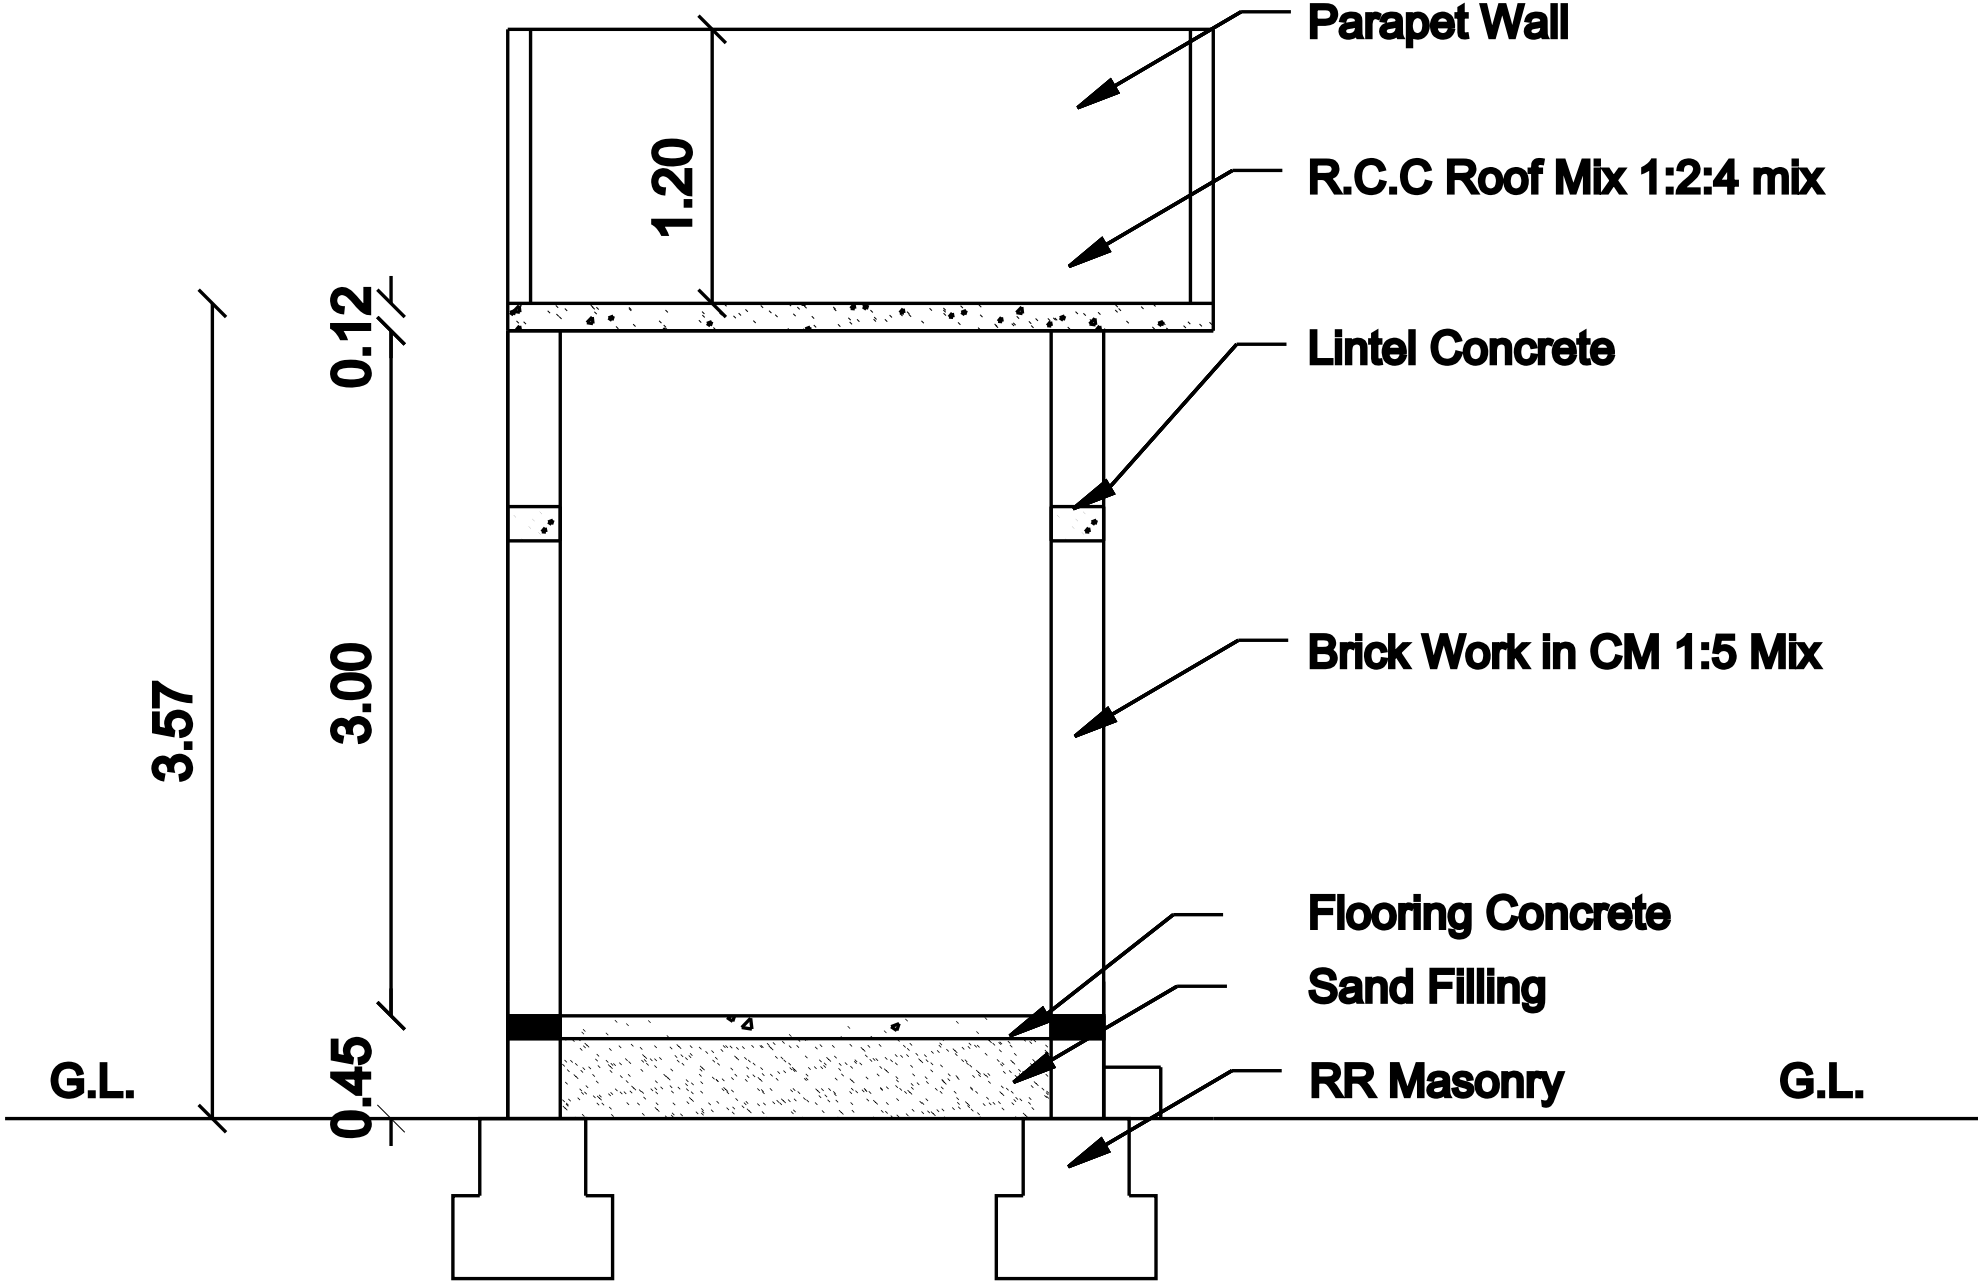


SECTION ON - AA'

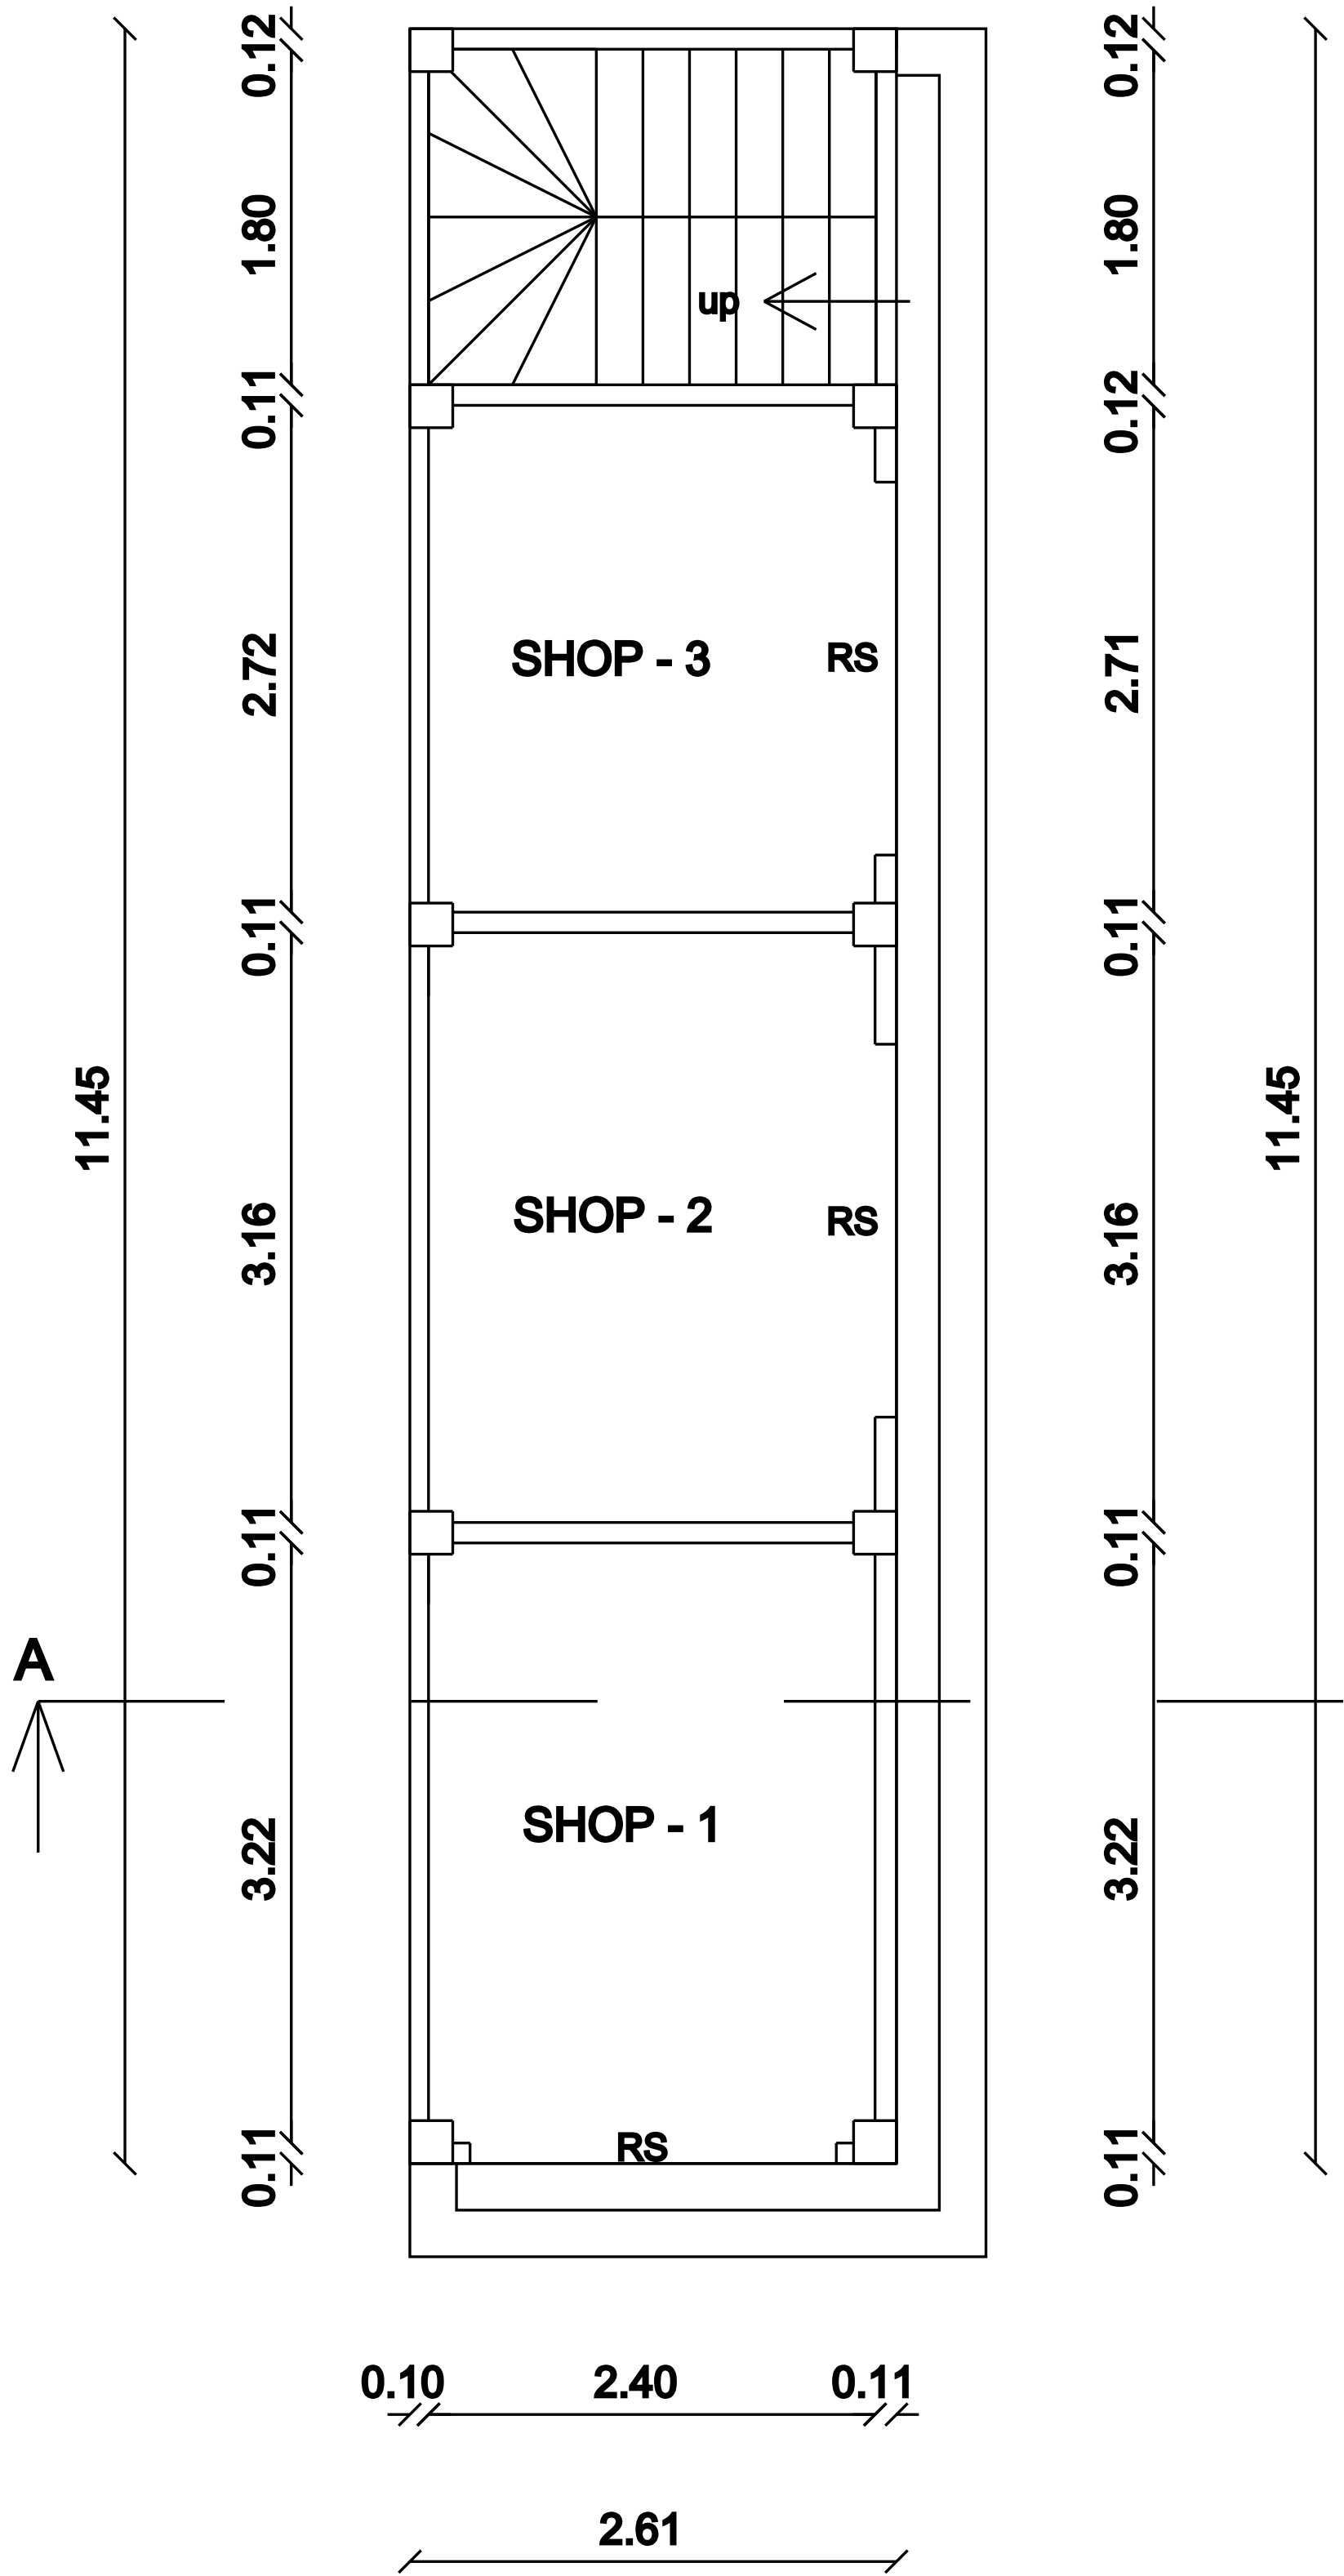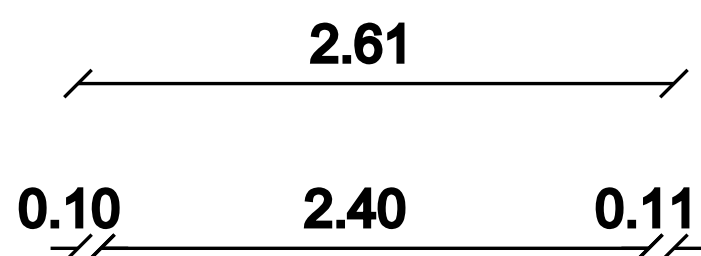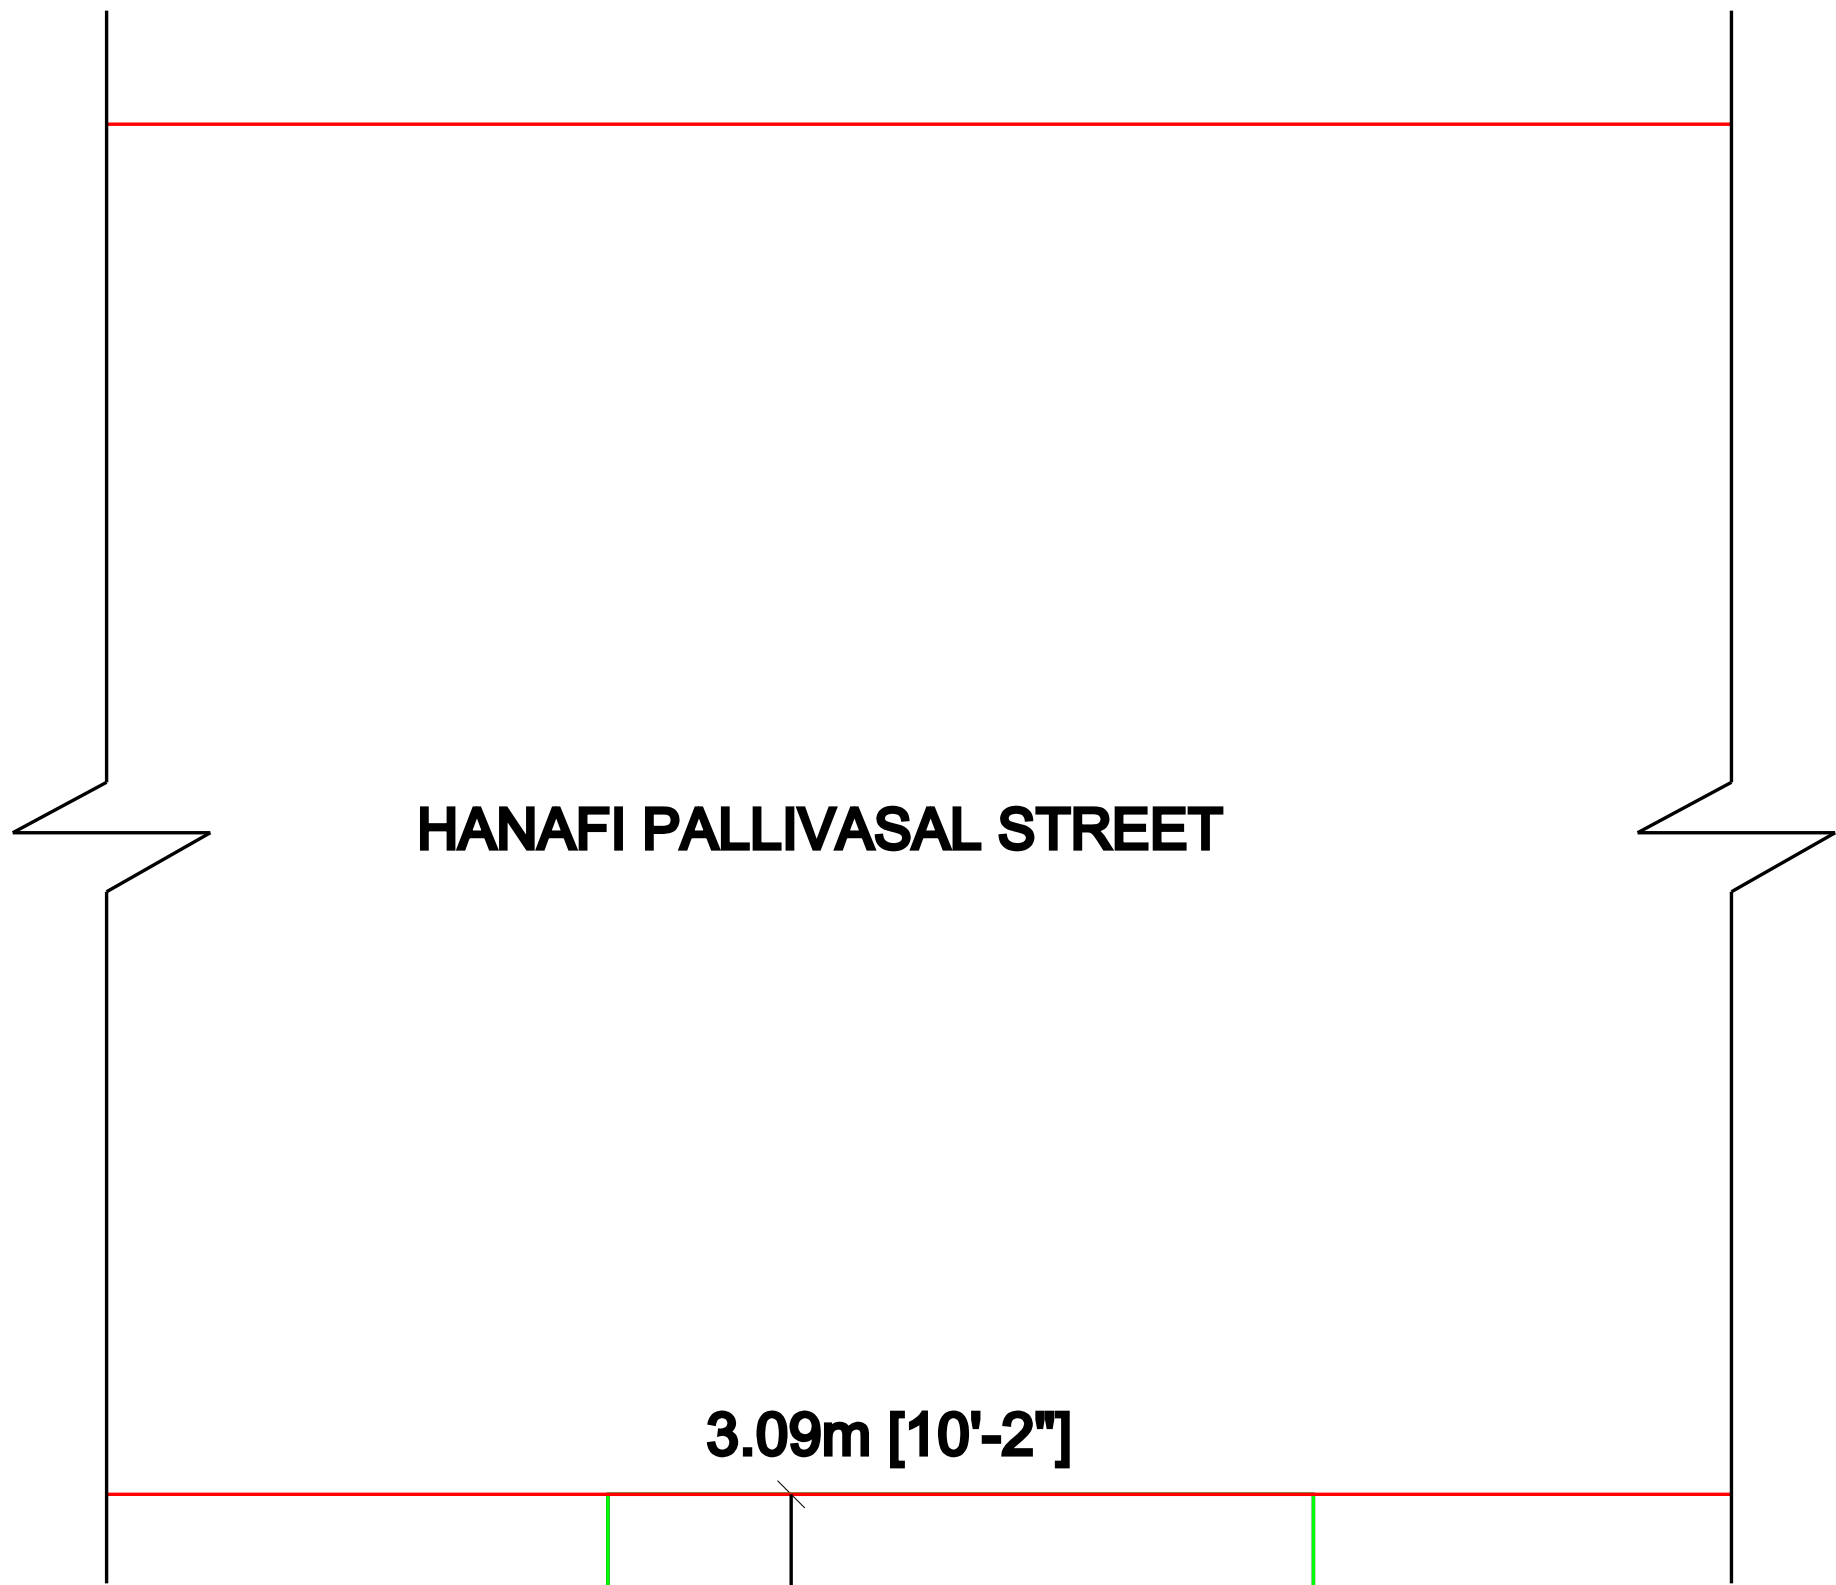


PLAN

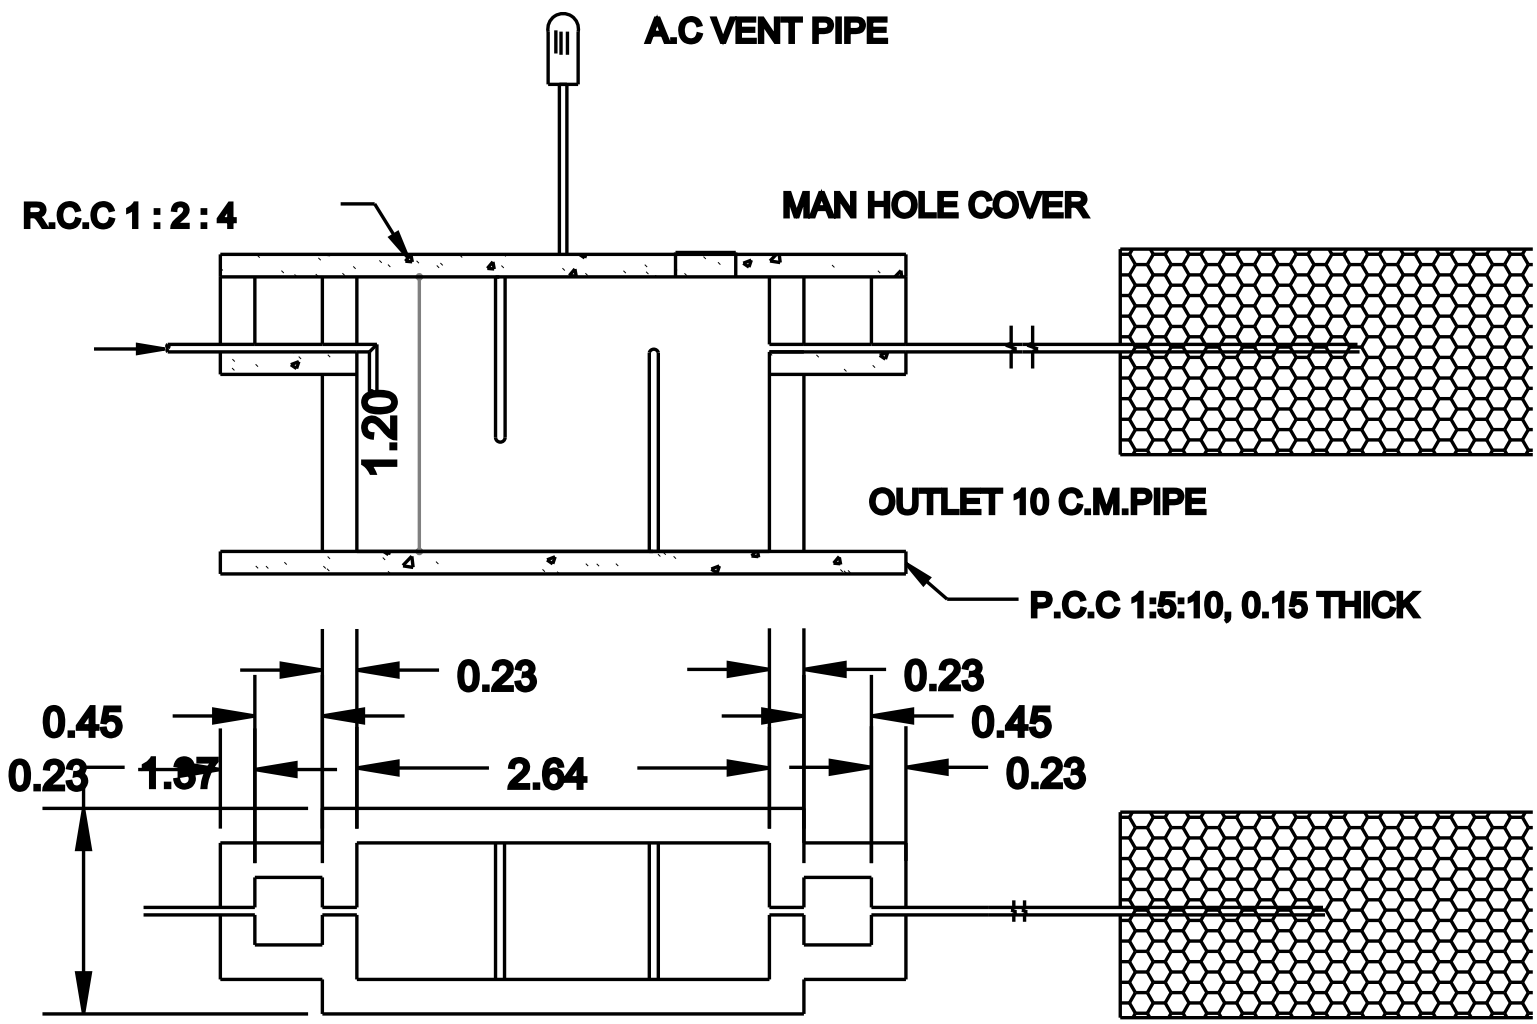


SEPTIC TANK DETAILS

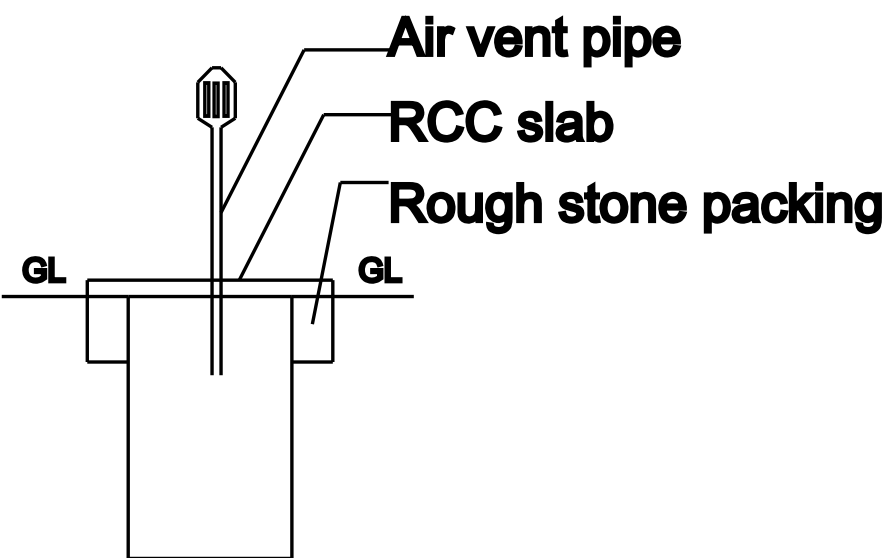

PLAN AND SECTION
OF SOCK PIT

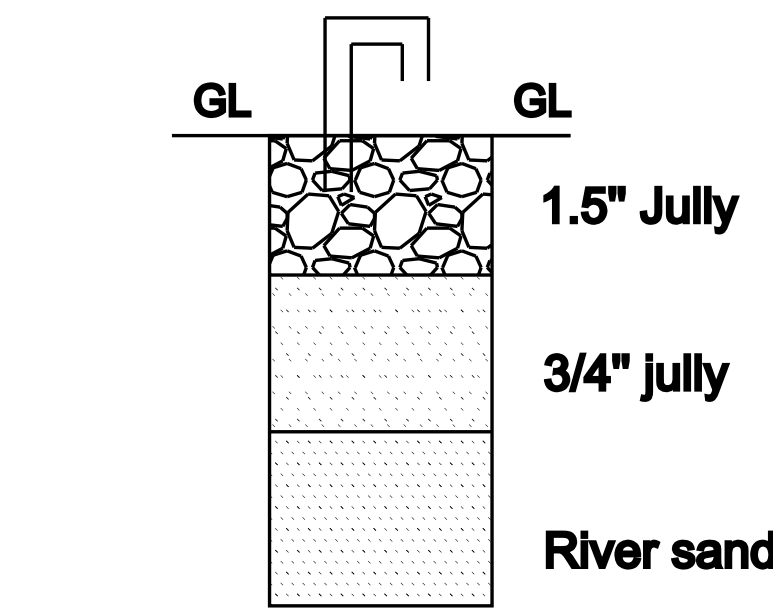


RAIN WATER
HARVESTER TANK

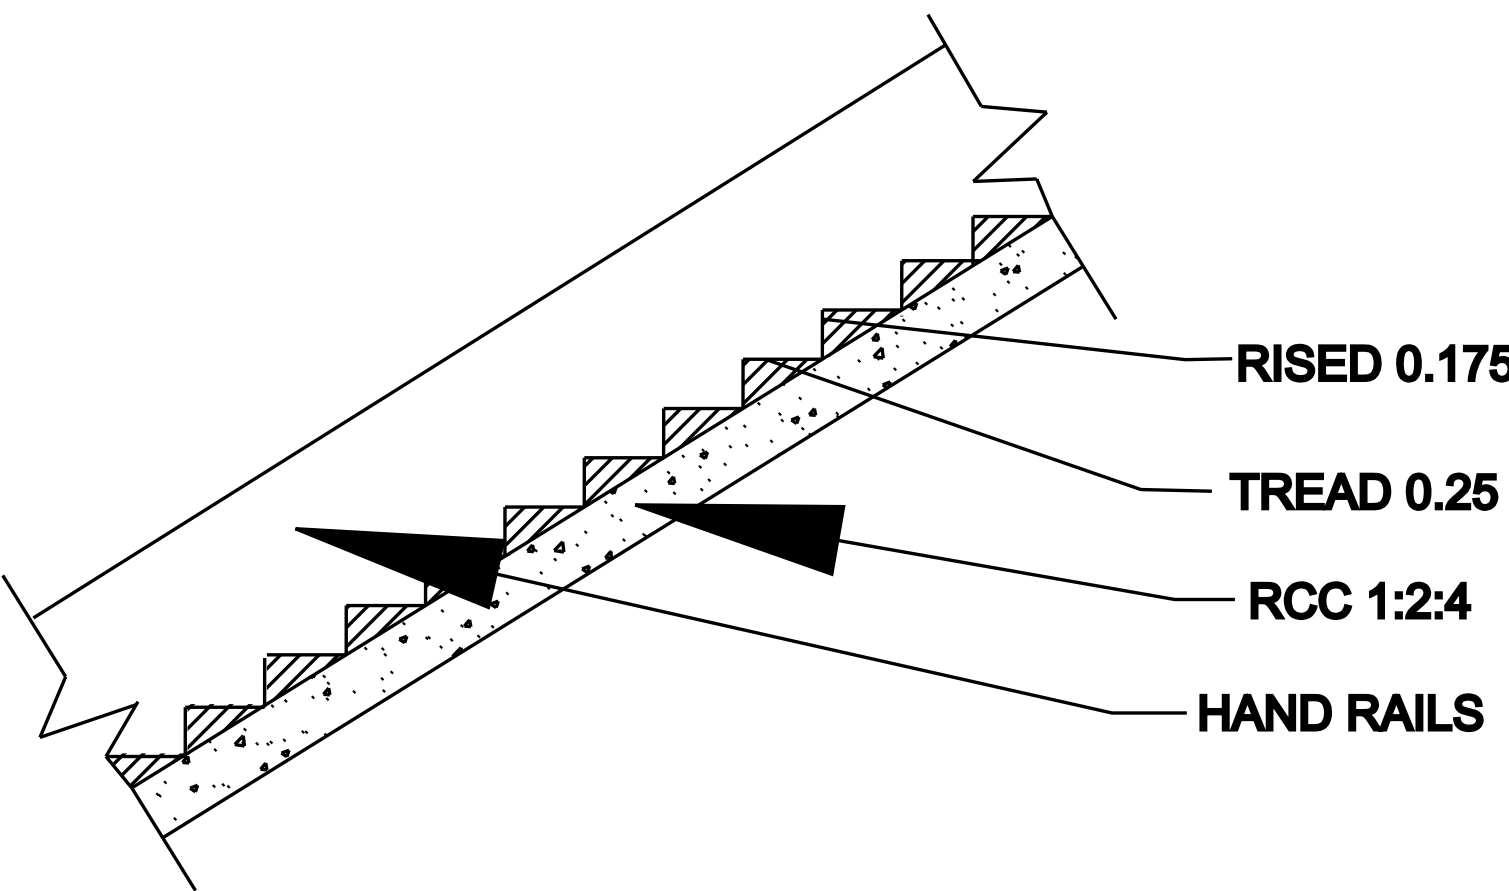

STAIRCASE DETAILS

MINOR RAWRHER HOME & PATHWAY

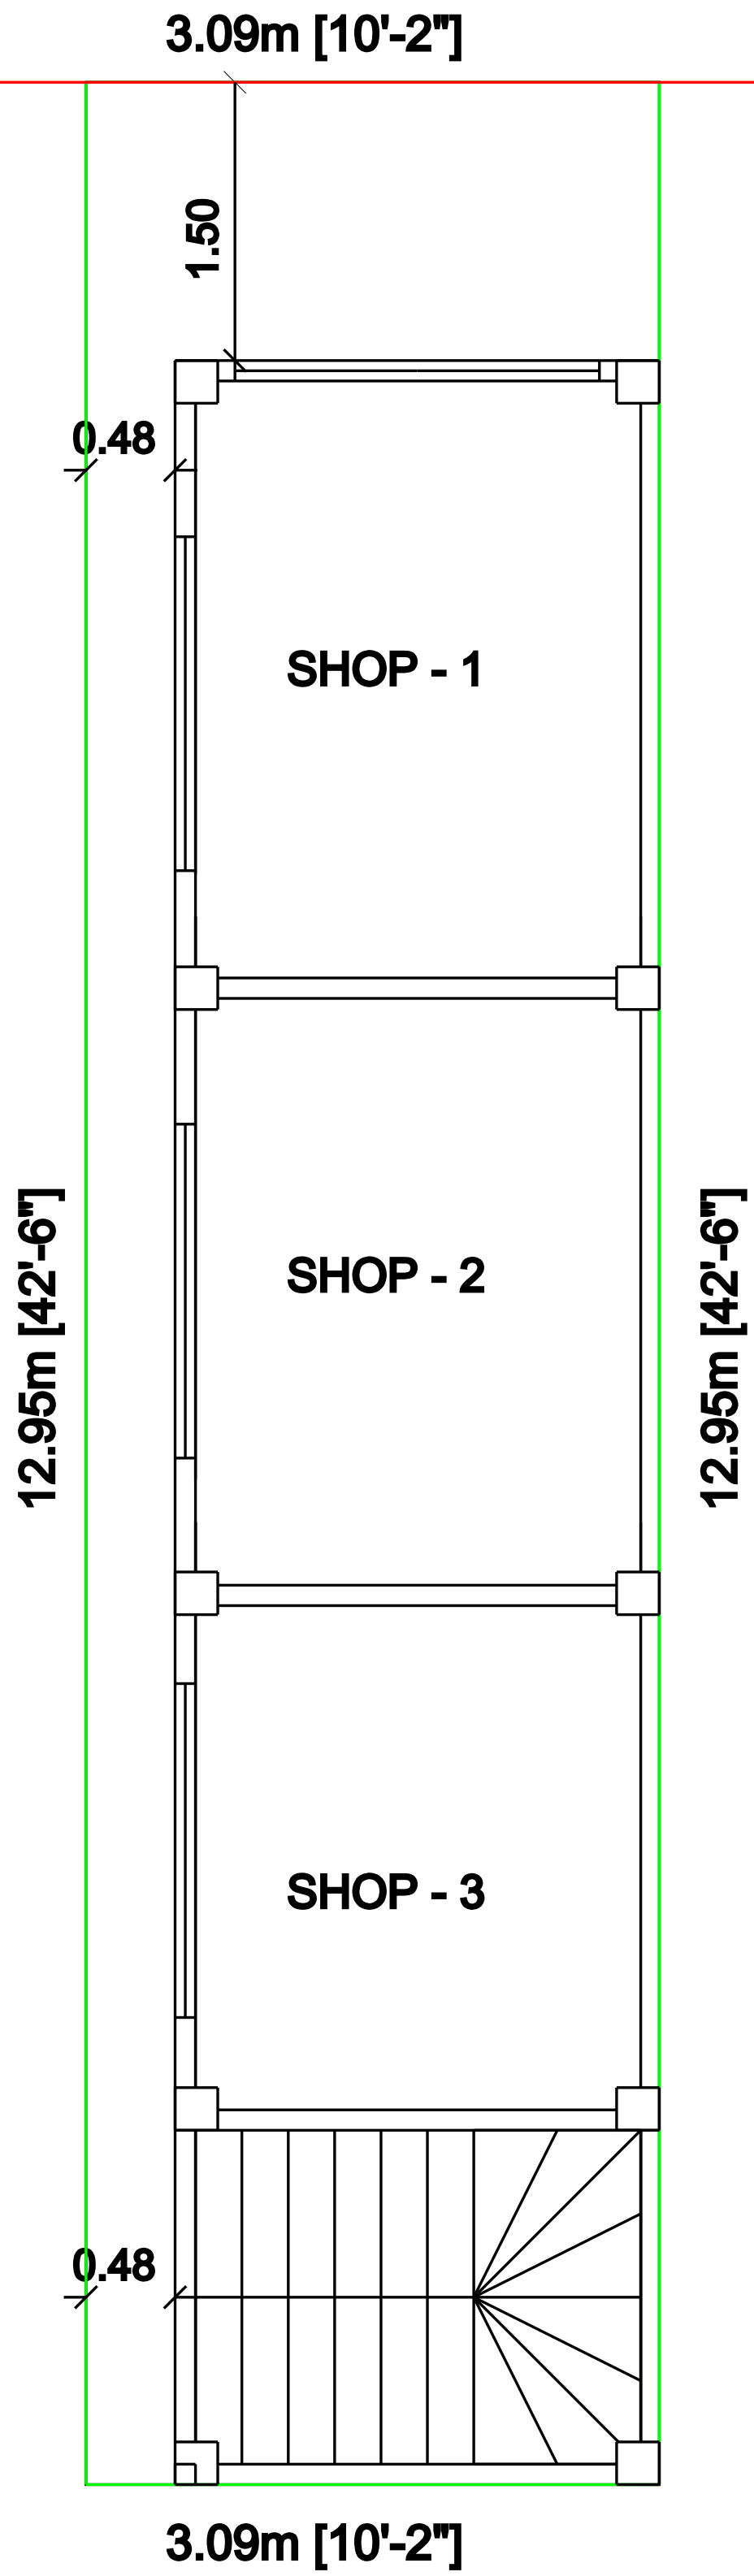

KAJA MOHIDEEN LAND

MOHAMMAD TAJUDEEN LAND

REFERENCE:

ROAD OR PATH:

AREA OF SITE: 430.67 Sq Ft/40.01 Sqm

PROPOSED AREA: 321.63 Sq Ft/29.88 Sqm

VACCANT AREA: 109.04 Sq Ft/10.13 Sqm

JOINERIES

RS	ROLLING SHUTTER	- 6'6"x7'0"
V	VENTILATOR	- 3'0"x2'0"

NOTE

SCALE 1:100

ALL DIMENSTIONS ARE IN FEET

PERCULATTION PIT TO BE PROVIDED

CHIMNEY TO BE PROVIDE
IN THE KITCHEN

APPLICANT'S SIGNATURE:

E
N
G
I
N
E
E
R
S

S
I
G
N
A
T
U
R
E

OFFICE USE ONLY: