
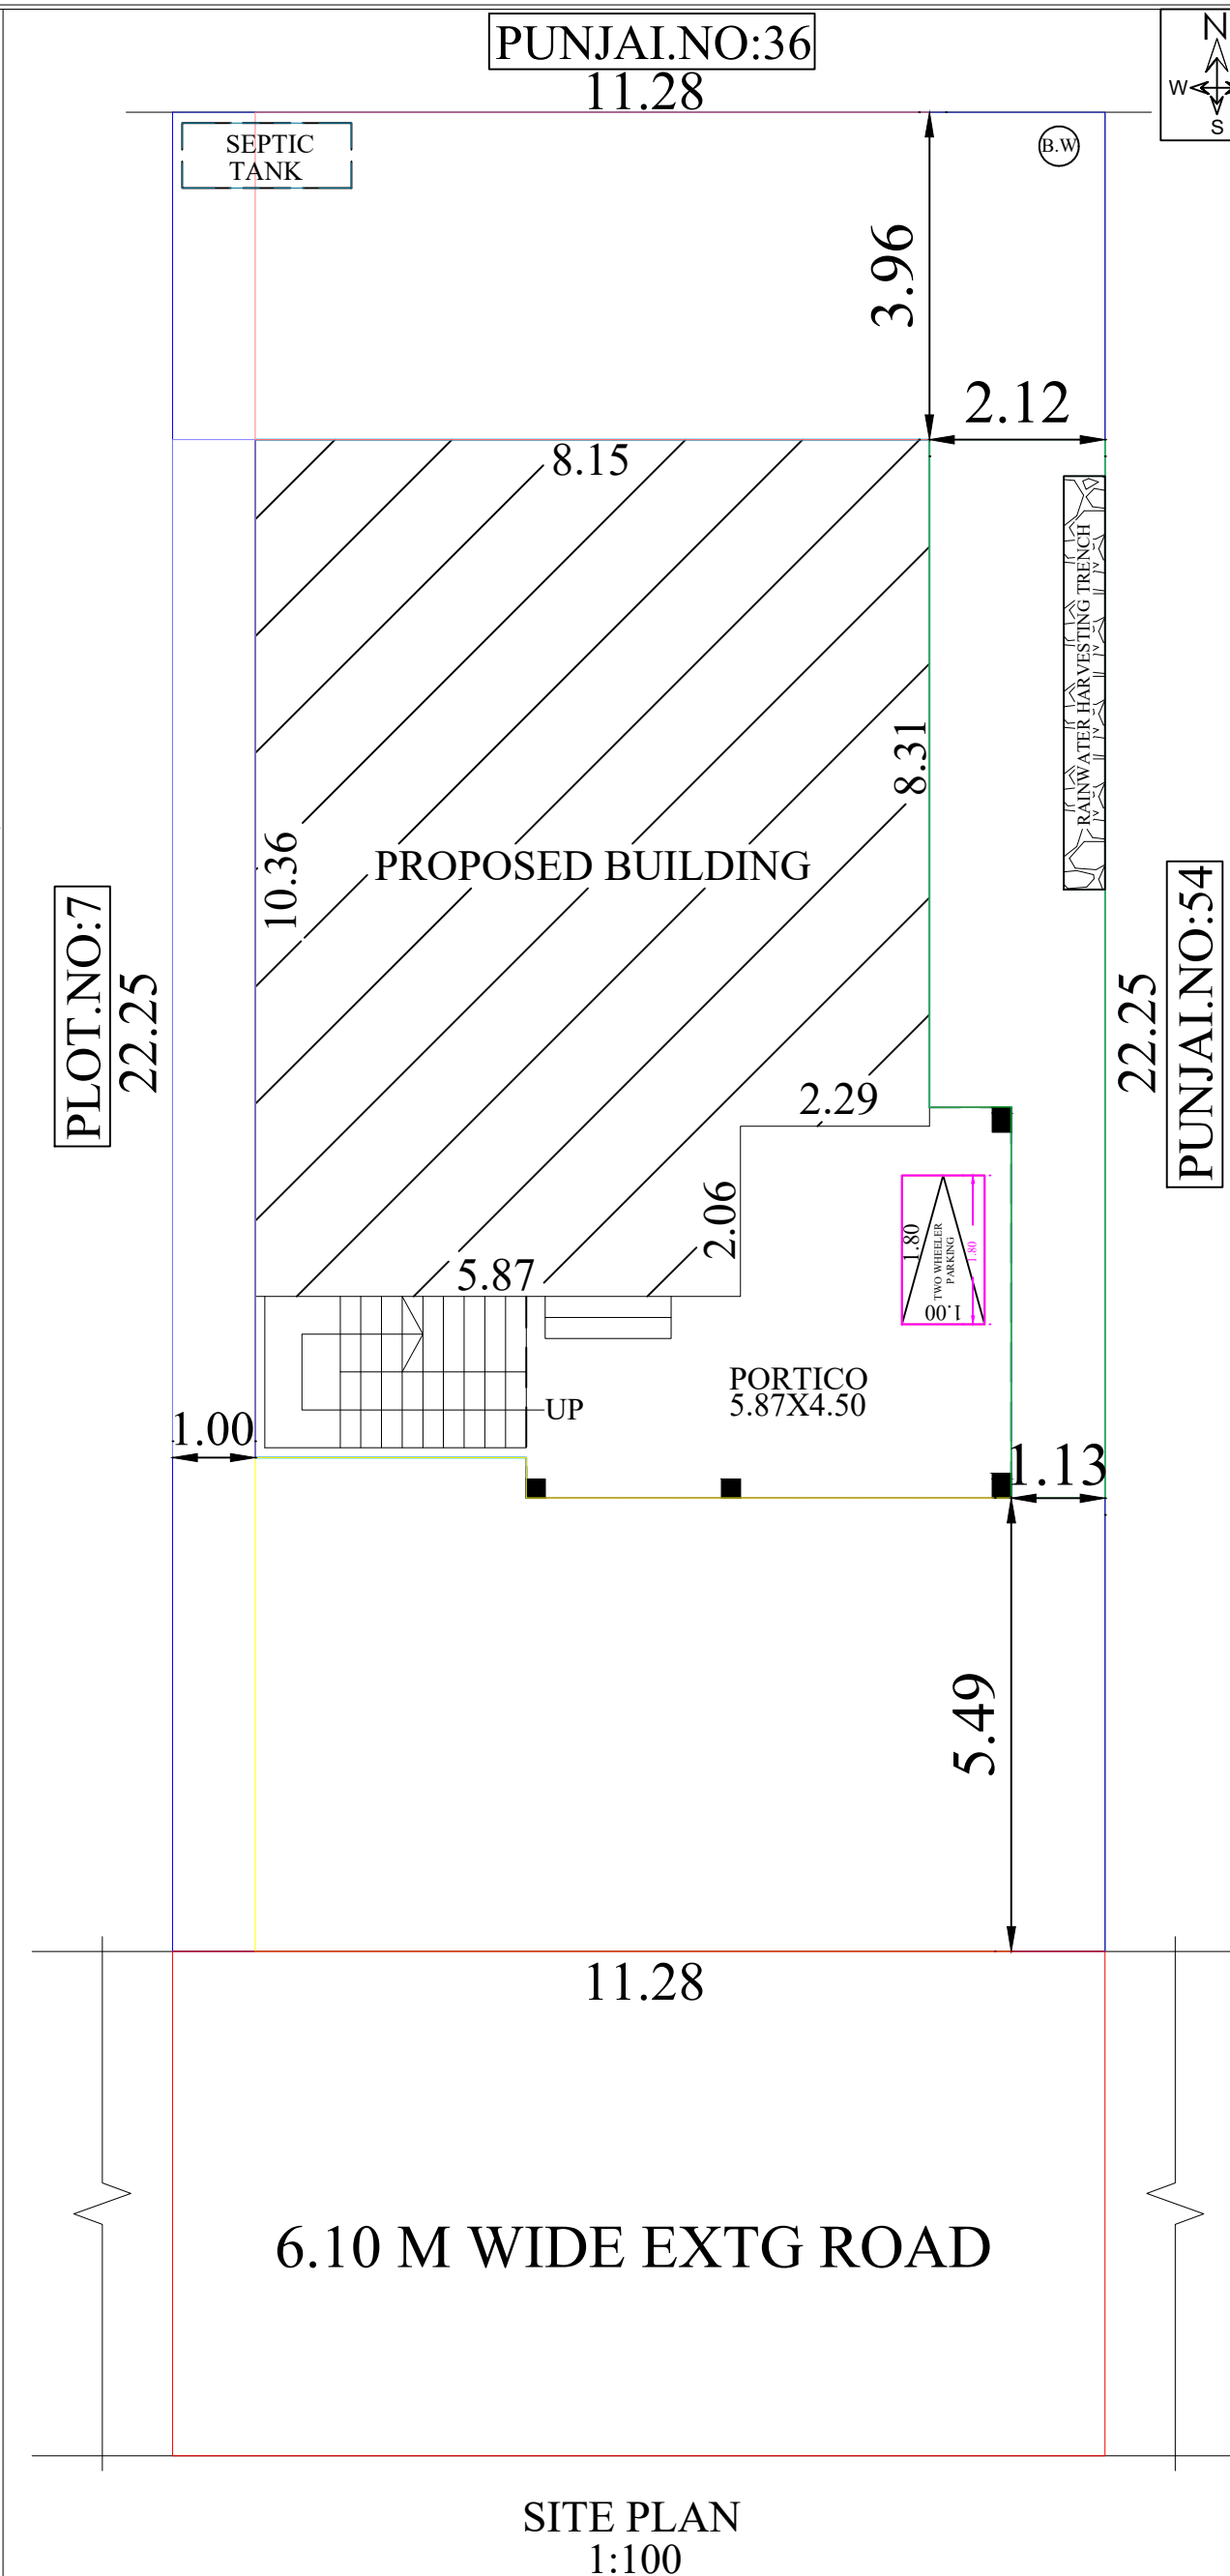
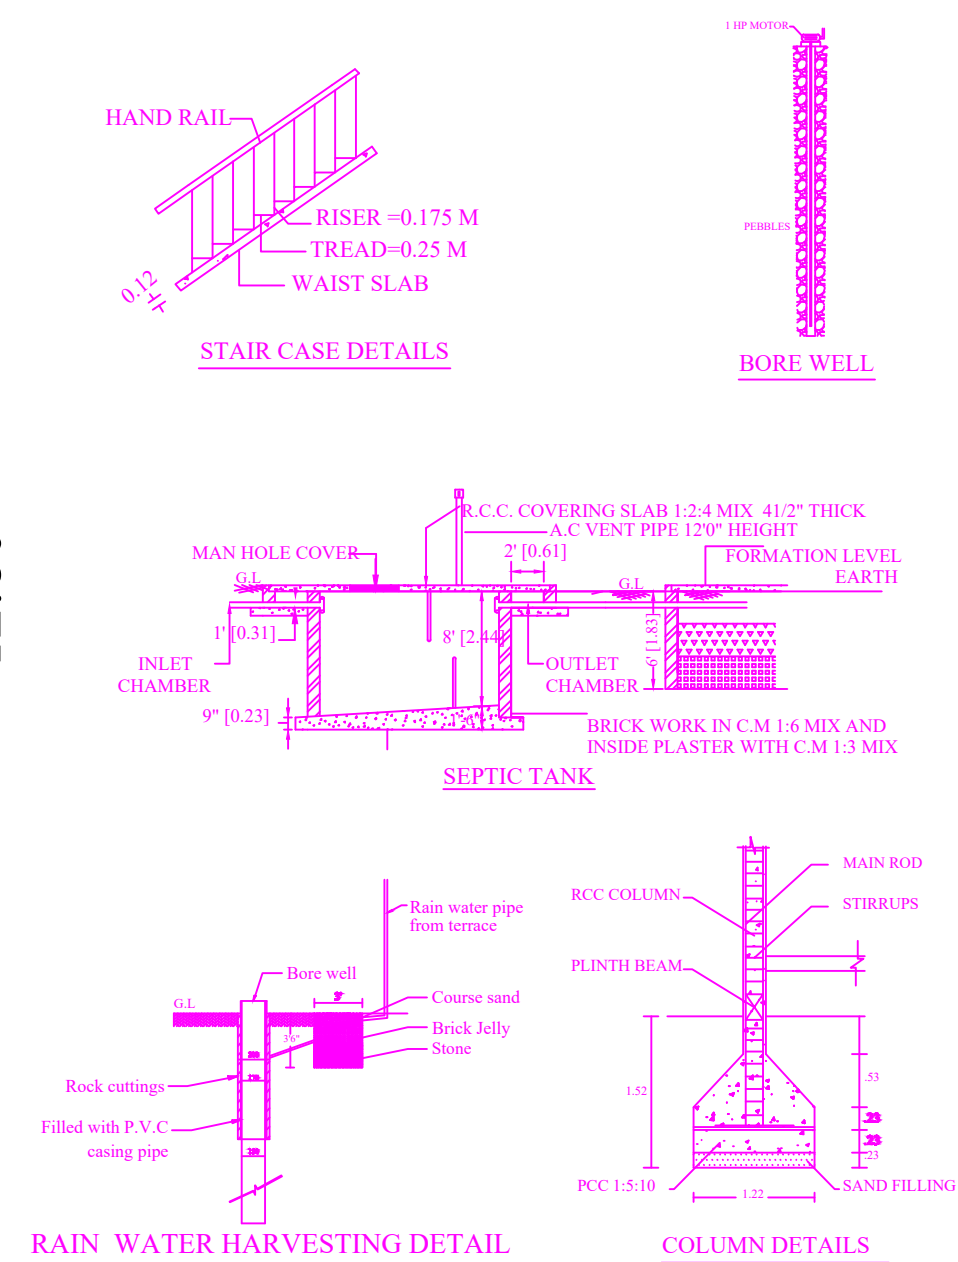
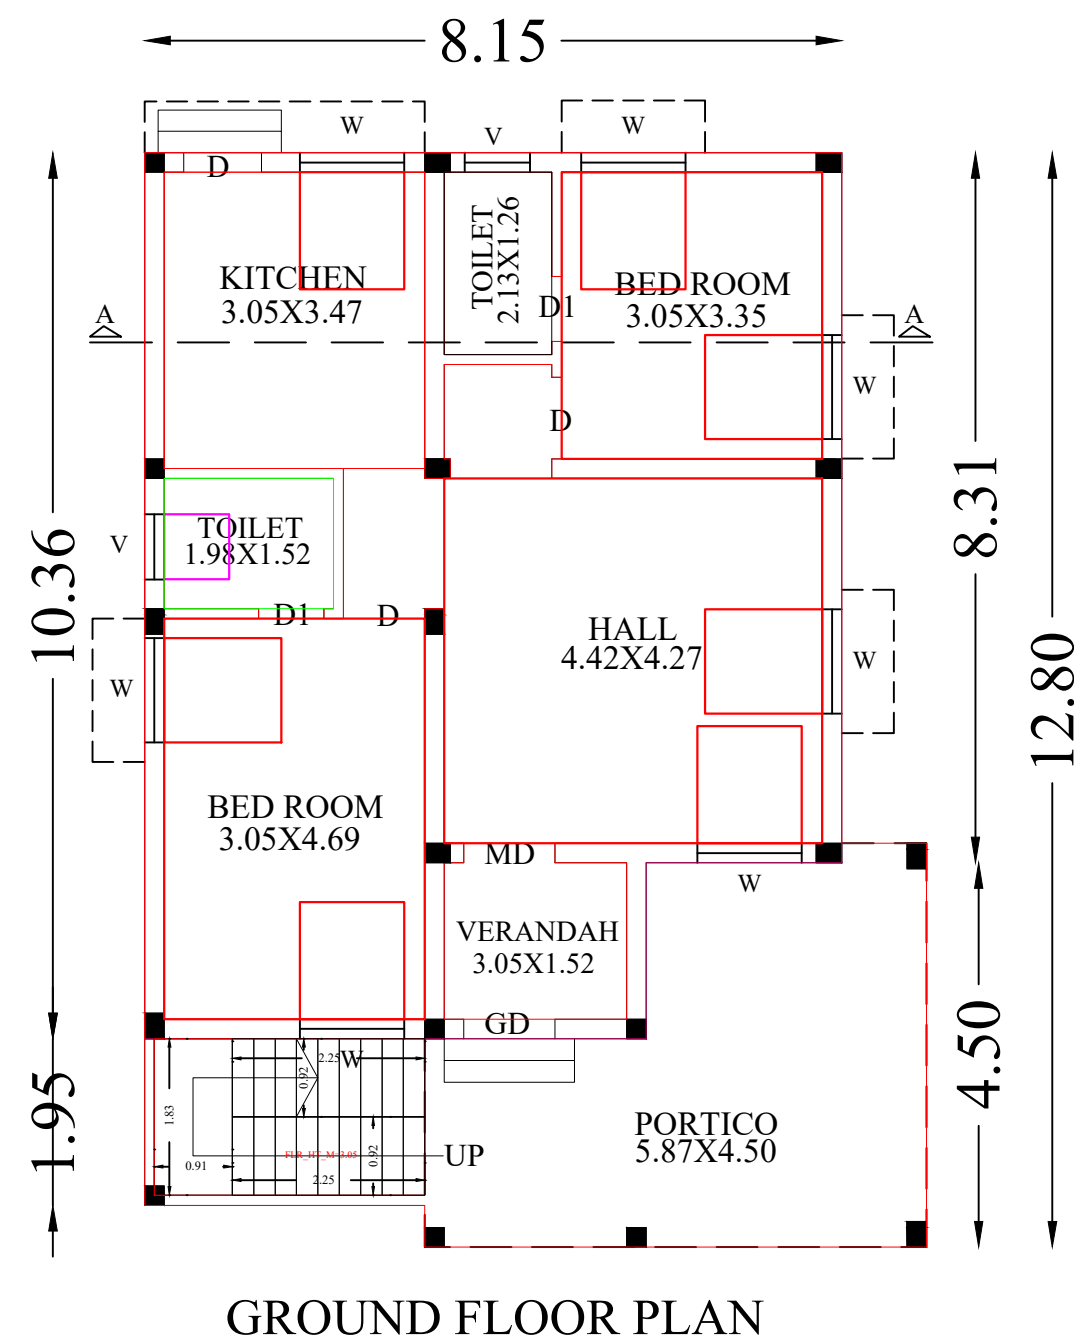


PLAN SHOWING THE PROPOSED CONSTRUCTION OF R.C.C ROOF RESIDENTIAL BUILDING IN OLD SF.NO:626/44A1A1,
NEW SF.NO:626/56,PATTA NO:6757,PLOT NO:8, IN KOTTAIYUR VILLAGE,KOTTAIYUR TOWN PANCHAYAT,
SAKKOTTAI UNION,KARAIKUDI TALUK,SIVAGANGAI DIST.

SCALE = 1'0":8'0"(OR)1:100

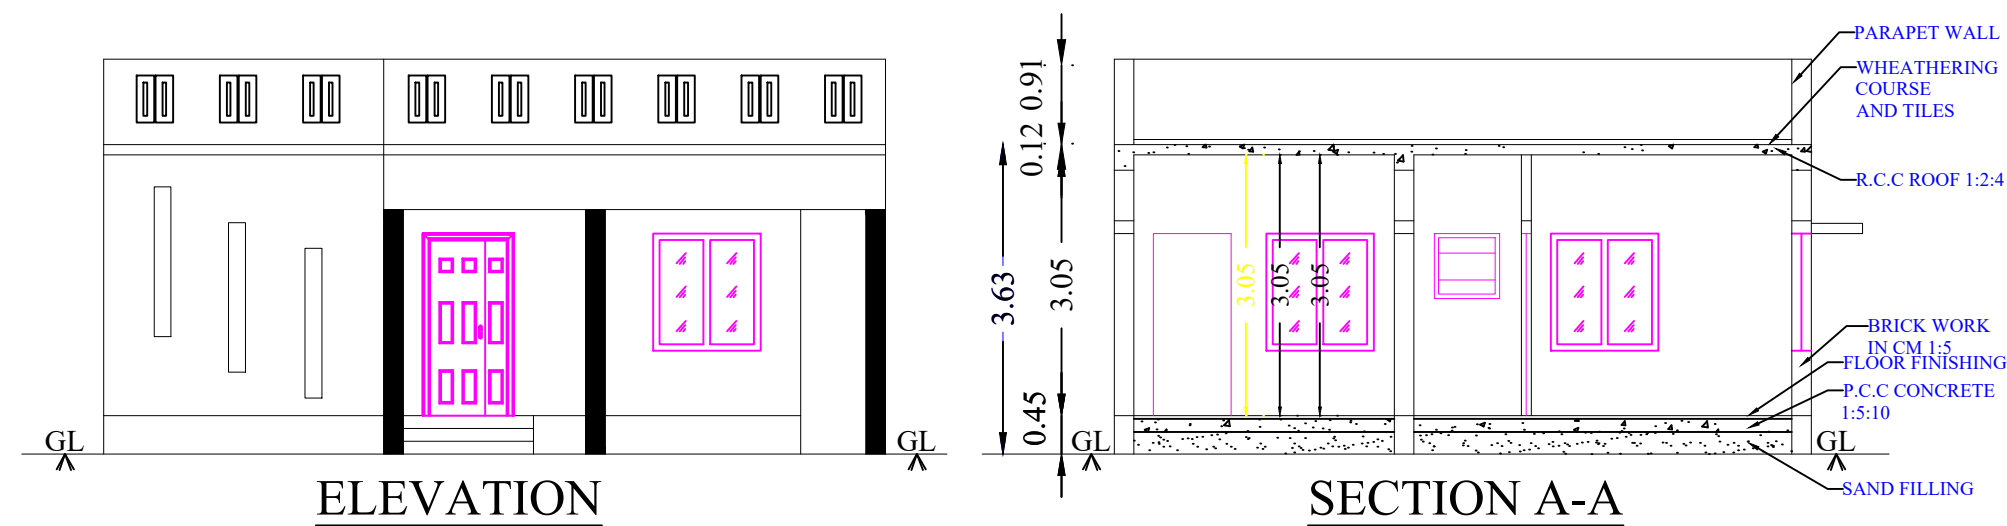

LEGEND		IN M	IN FT
MD	MAIN DOOR	1.06 X 2.13	3'6" X 7'0"
D	DOOR	0.91 X 2.13	3'0" X 7'0"
D1	DOOR	0.76 X 2.13	2'6" X 7'0"
W	WINDOW	1.22 X 1.37	4'0" X 4'6"
V	VENTILATOR	0.76 X 0.76	2'6" X 2'6"
AREA DETAILS:		SQ.M	SQ.FT
SITE AREA		250.93	2701.00
REFERENCE:		SQ.M	SQ.FT
GROUND FLOOR PLINTH AREA		107.46	1156.68
OPEN SPACE AVAILABLE		143.47	1544.32
ALL DIMENSIONS ARE IN METER			
COLOUR INDEX			
PRO CONSTRUCTION		☐	
SITE BOUNDARY		☐	
EXTG ROAD		☐	
OWNER NAME & SIGN			
Mrs.K.SELVA MEENA W/o:Mr.KANNAN			
ENGINEER			
OFFICE USE			