
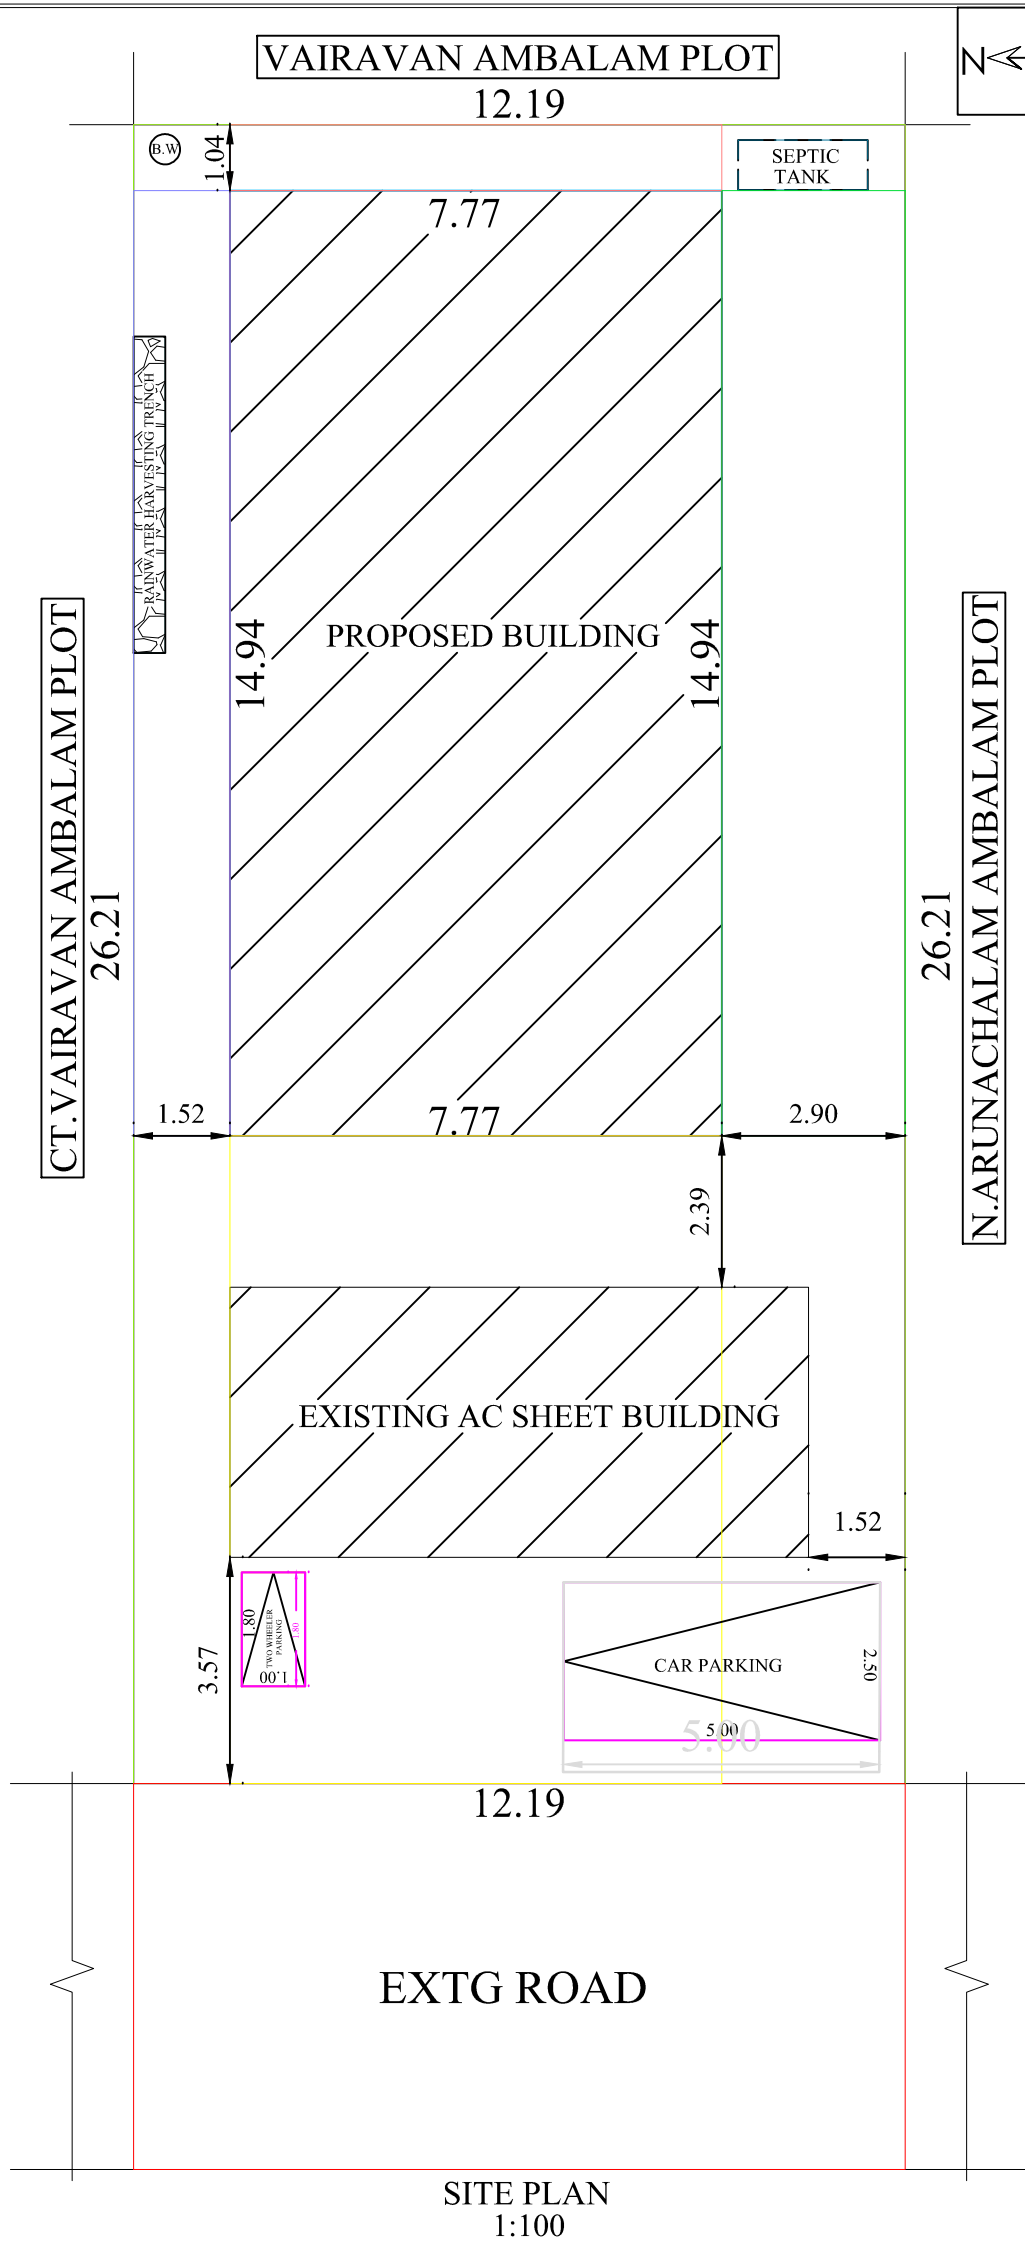
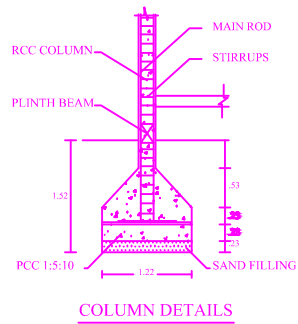
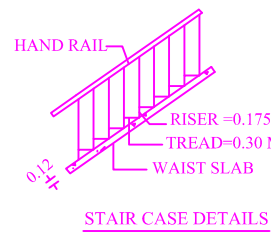
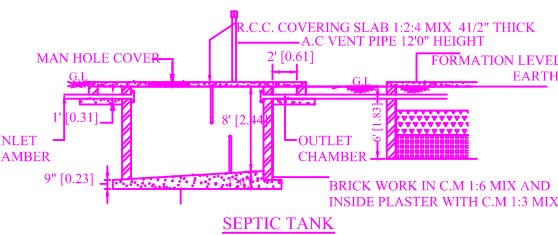
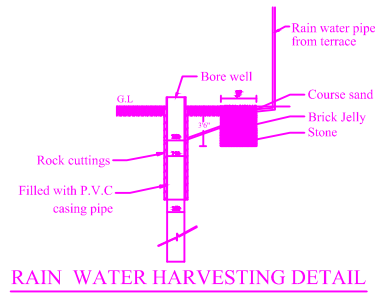
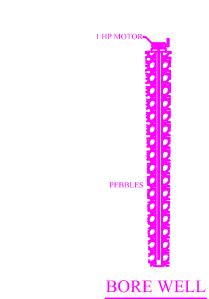
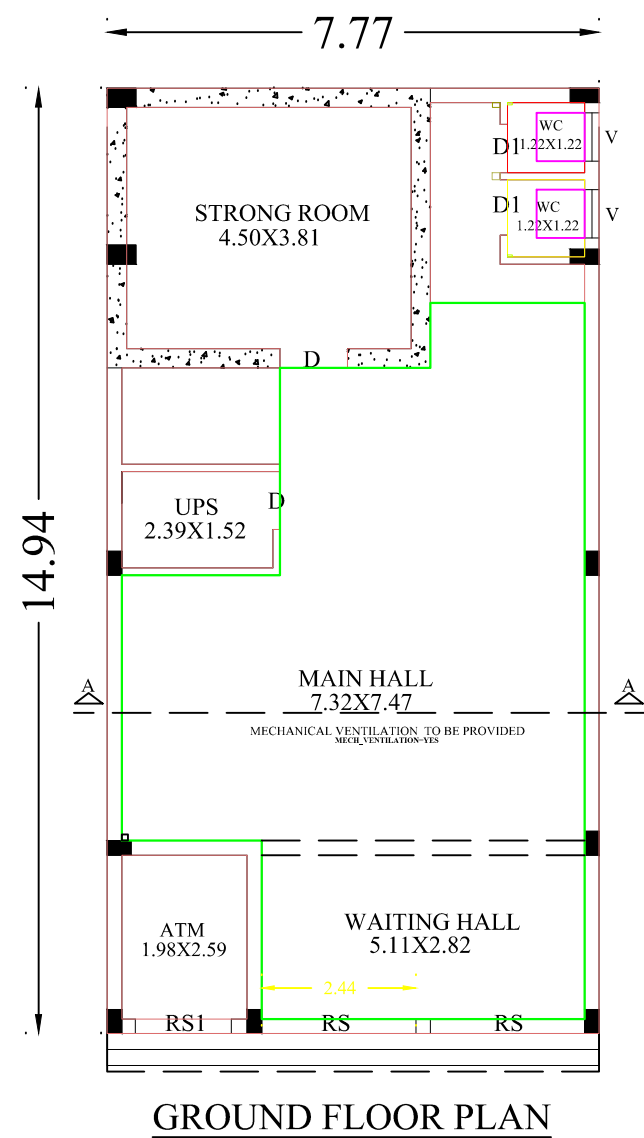
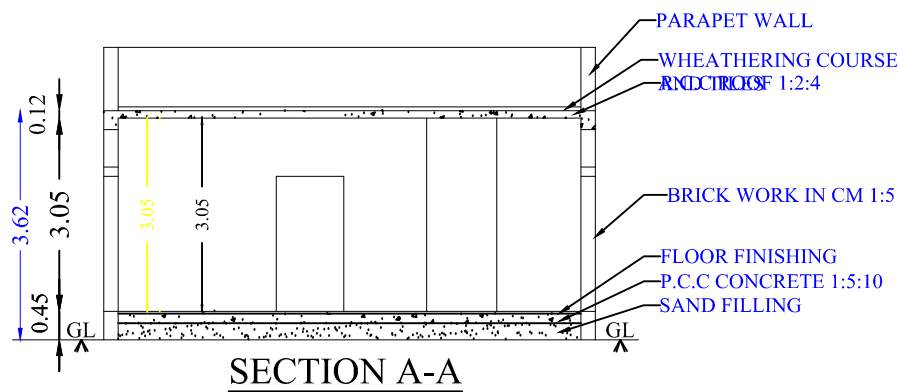


PLAN SHOWING THE ADDITIONAL CONSTRUCTION OF R.C.C ROOF COMMERCIAL BUILDING AT GR.SF.NO:369,OLD WARD NO:5, NEW WARD NO:6 ,KARAIKUDI TO KOTTAIYUR ROAD IN KOTTAIYUR VILLAGE,KOTTAIYUR TOWN PANCHAYAT, SAKKOTTAI UNION,KARAIKUDI TALUK,SIVAGANGAI DIST.

Note:
[1)Existing Ac Sheet Building Plan Approval No: 89,04/07/2022]

SCALE = 1'0":8'0"(OR)1:100

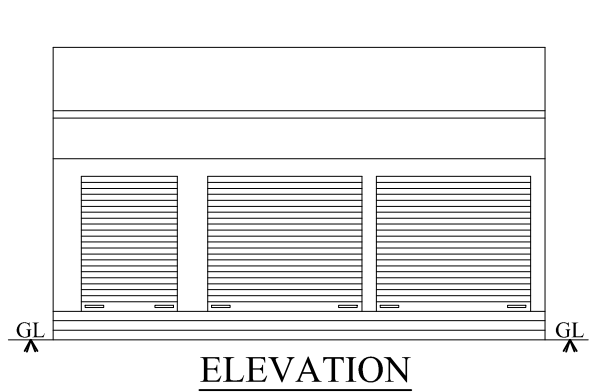

LEGEND	IN M	IN FT
RS ROLLING SHUTTER	2.44 X 2.13	8'0" X 7'0"
RS1 ROLLING SHUTTER	1.52 X 2.13	5'0" X 7'0"
D DOOR	0.91 X 2.13	3'0" X 7'0"
D1 DOOR	0.76 X 2.13	2'6" X 7'0"
V VENTILATOR	0.76 X 0.76	2'6" X 2'6"

MECHANICAL VENTILATION TO BE PROVIDED		
AREA DETAILS:	SQ.M	SQ.FT
SITE AREA	319.59	3440.00
REFERENCE:	SQ.M	SQ.FT
EXTG.AC SHEET BUILDING PLINTH AREA	39.02	420.00
PRO.GROUND FLOOR PLINTH AREA	116.12	1249.90
OPEN SPACE AVAILABLE	164.45	1770.10

ALL DIMENSIONS ARE IN METER		
COLOUR INDEX		
EXTG BUILDING	☐	
PRO CONSTRUCTION	☐	
SITE BOUNDARY	☐	
EXTG ROAD	☐	

OWNER NAME & SIGN

Mr.V.SHANMUGASUNDARAM
S/o:Mr.VAIRAVAN

ENGINEER
OFFICE USE

PLAN INFO
SURVEY_NO=369
PLOT_AREA_M2=319.59
PLOT_NO=-
PATTÀ_NO=-
AS_AT_SITE=319.59
FMB_OR_PLR=319.59
AS_PER_DOCUMENT=319.59
CRZ=NO
SECURITY_ZONE=NO
WHETHER_GOVT_OR_AIDED_SCHOOL=NO
ROAD_WIDTH=6.10
ROAD_LENGTH=1000
AVG_PLOT_DEPTH=26.21
AVG_PLOT_WIDTH=12.19
LAND_USE_ZONE = COMMERCIAL
DISTRICT=SIVAGANGAI
RWH_DECLARED=YES
BUILDING_NEAR_TO_RIVER=NO
AREA_TYPE=OTHERS
BUILDING_NEAR_MONUMENT=NO
BUILDING_NEAR_GOVT_BLDG=NO
PROVISION_FOR_GREEN_BUILDINGS_AND_SUSTAINABILITY=YES
FIRE_PROTECTION_AND_FIRE_SAFETY_REQUIREMENTS=NO
NOC_FOR_CONSTRUCTION_NEAR_MONUMENT=NO
NOC_FIRE_DEPT=NO
JURISDICTION_TYPE=TOWN PANCHAYAT
OSR_APPlicable=NO
PREMIUM_FSI_REQUIRED=NO
IS_APPROVED_LAYOUT=NO
OSR_SURR_BUYBACK_RETAIN=BUYBACK
IS_SWIMMING_POOL_EXISTS=NO
IF_HERITAGE_TOWN_LESS_THAN_1KM_RADIUS=NO
BLOCK_1_B-SHOP_MEMBER_COUNT=10