

PLAN SHOWING THE PROPOSED CONSTRUCTION OF R.C.C ROOF RESIDENTIAL BUILDING GROUND FLOOR AT OLD GR SF.NO:142/106, NEW GR SF.NO:142/117,PATTA NO:714,OLD WARD NO:2,NEW WARD NO:4 ,CHIDHAMBARAM CHETTIAR STREET IN K.ALAZHAPURI VILLAGE,KALLANGUDI GROUP, KOTTAIYUR TOWN PANCHAYAT,SAKKOTTAI UNION,KARAIKUDI TALUK,SIVAGANGAI DIST.

SCALE = 1'0":8'0"(OR)1:100



LEGEND	IN M	IN FT
MD MAIN DOOR	1.06 X 2.13	3'6" X 7'0"
D DOOR	0.91 X 2.13	3'0" X 7'0"
D1 DOOR	0.76 X 2.13	2'6" X 7'0"
W WINDOW	1.22 X 1.37	4'0" X 4'6"
V VENTILATOR	0.76 X 0.76	2'6" X 2'6"
AREA DETAILS:		SQ.M SQ.FT
SITE AREA	172.33	1855.00
REFERENCE:	SQ.M	SQ.FT
GROUND FLOOR PLINTH AREA	86.82	934.52
OPEN SPACE AVAILABLE	85.51	920.48


ALL DIMENSIONS ARE IN METER		
COLOUR INDEX		
PRO CONSTRUCTION		☐
SITE BOUNDARY		☐
EXTG ROAD		☐

OWNER NAME & SIGN

Mr.S.ASHOK
S/o:Mr.SELVARASU


ENGINEER

OFFICE USE

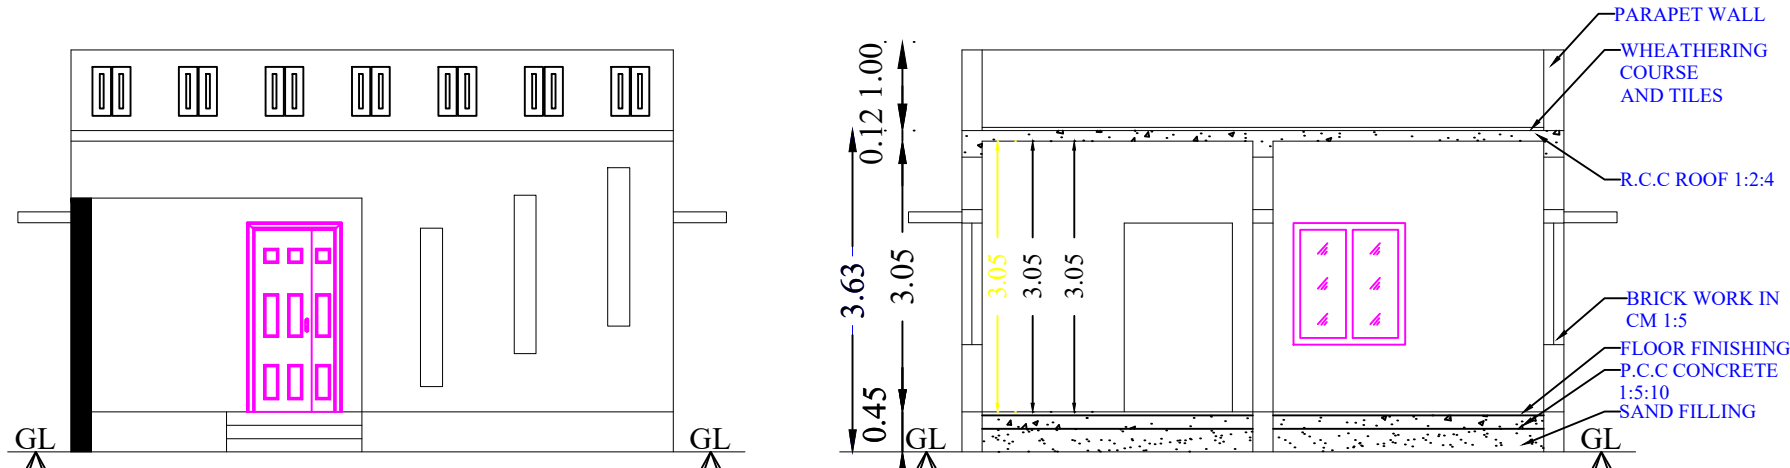

ELEVATION

SECTION A-A

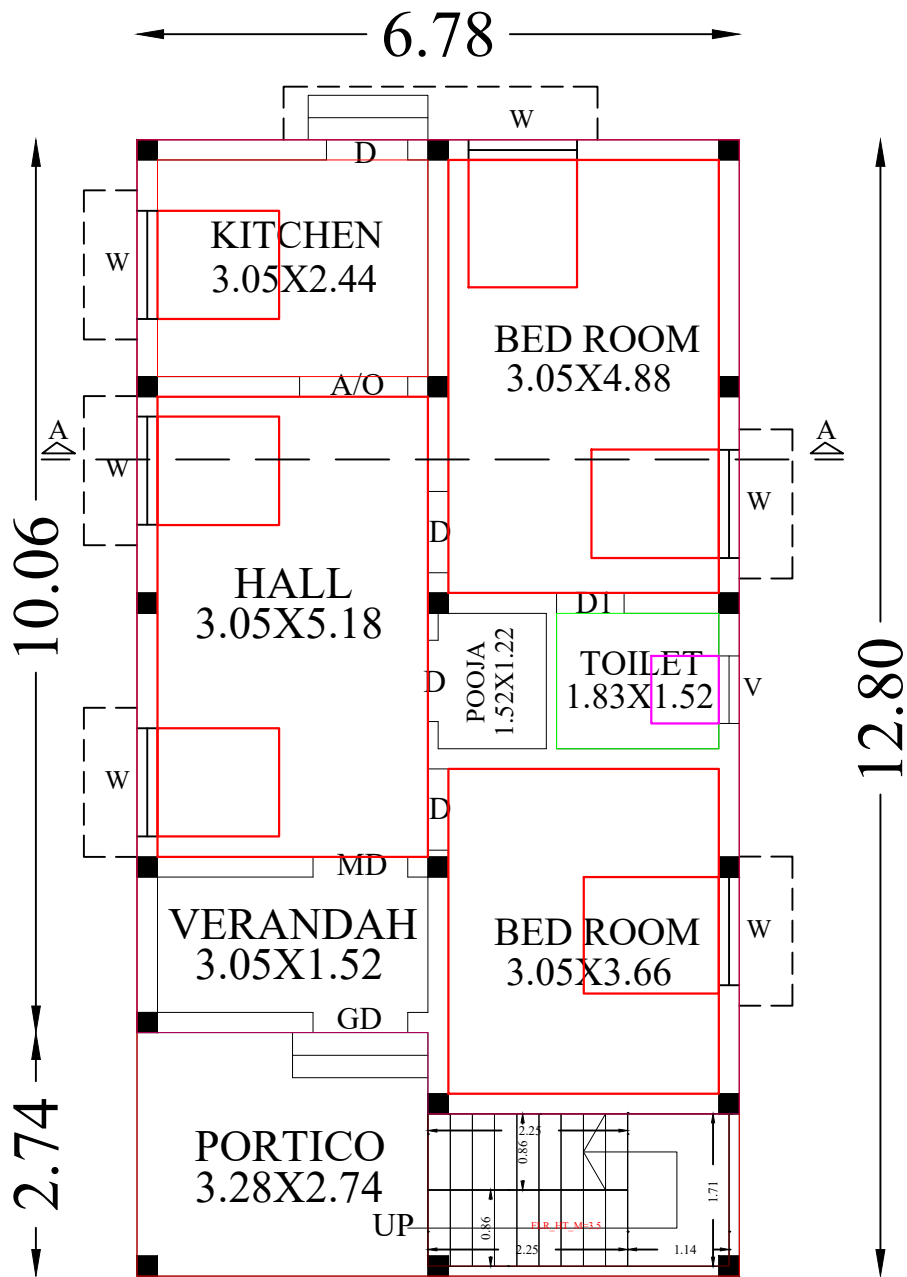


GROUND FLOOR PLAN




STAIR CASE DETAILS

BORE WELL

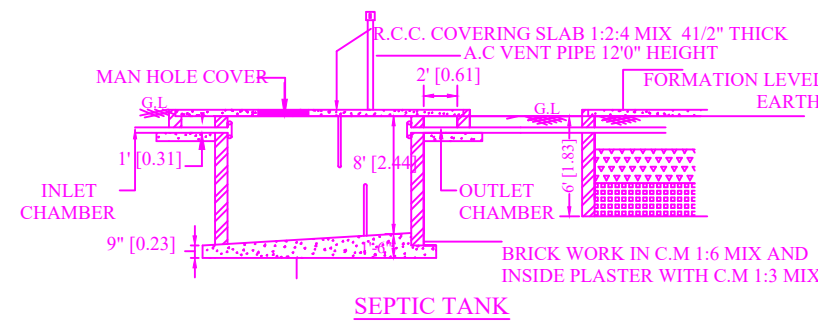


SEPTIC TANK

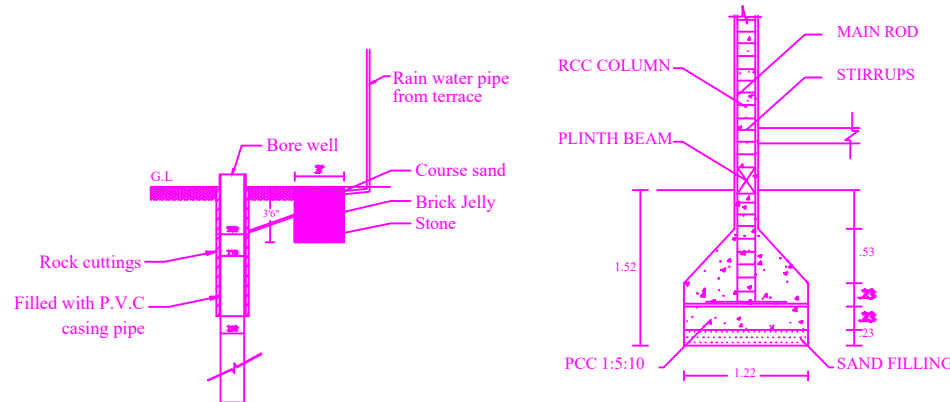

RAIN WATER HARVESTING DETAIL

COLUMN DETAILS

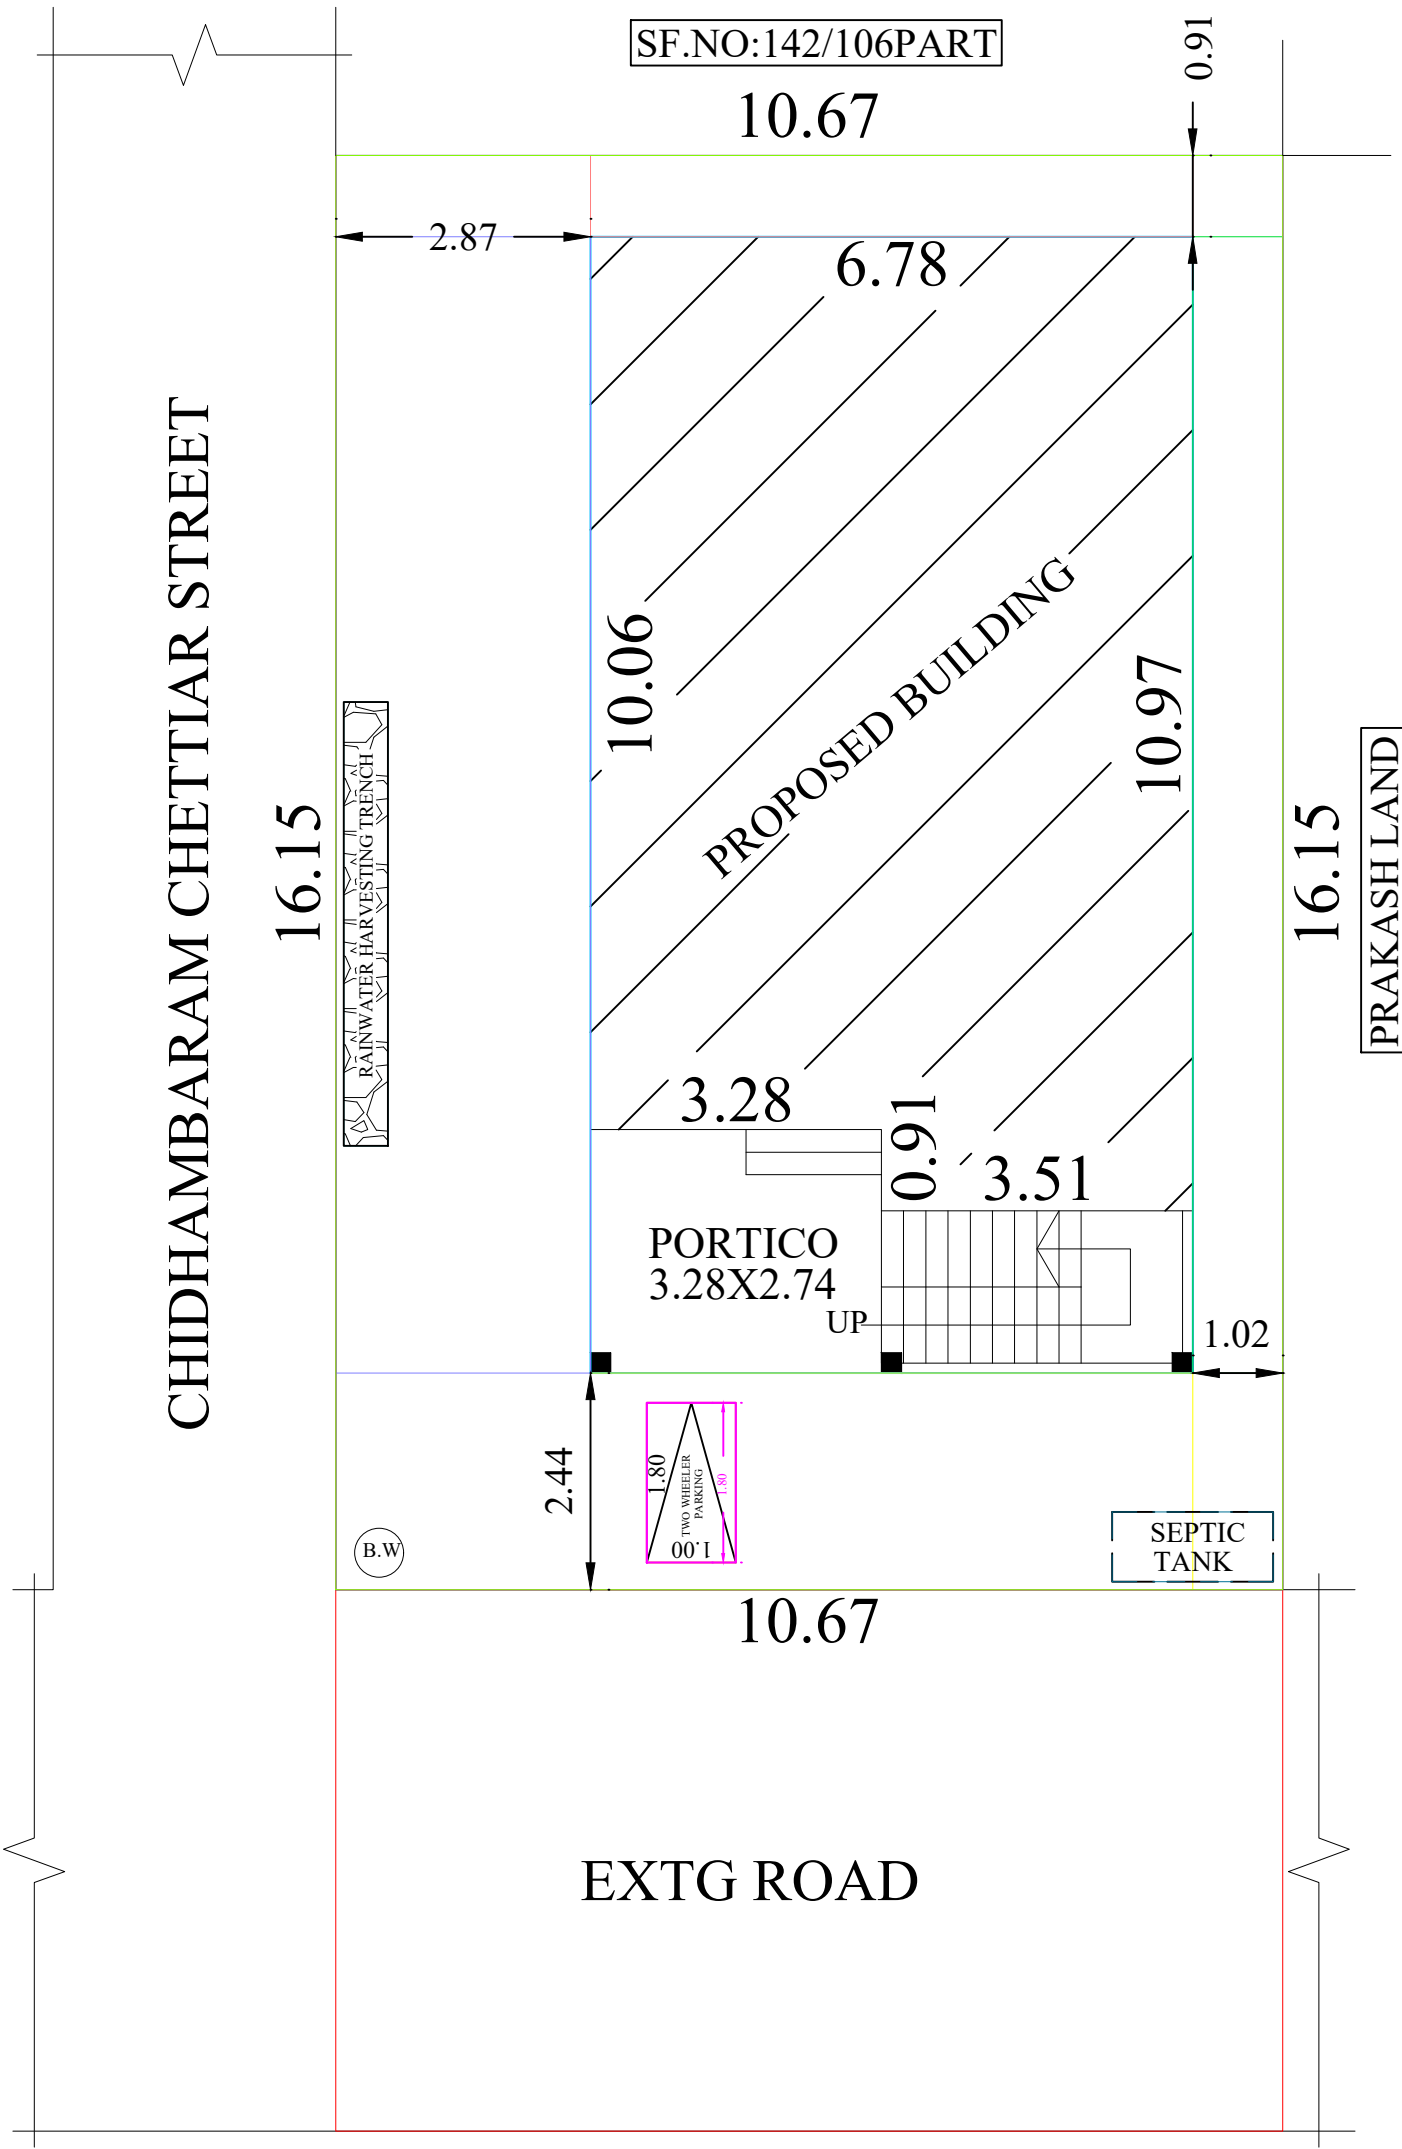

SITE PLAN
1:100