


PLAN SHOWING THE PROPOSED CONSTRUCTION OF R.C.C. ROOF RESIDENTIAL BUILDING GROUND FLOOR AND FIRST FLOOR AT SF.NO.117/43, PATTA NO.2372 WARD NO.4,MUTHAPPA PARK STREET, PUDUVYAL VILLAGE, PUDUVAYAL TOWN PANCHAYAT, SAKKOTTAI GROUP, SAKKOTTAI UNION, KARAIKUDI TALUK, SIVAGANGAI DISTRICT, TAMILNADU.

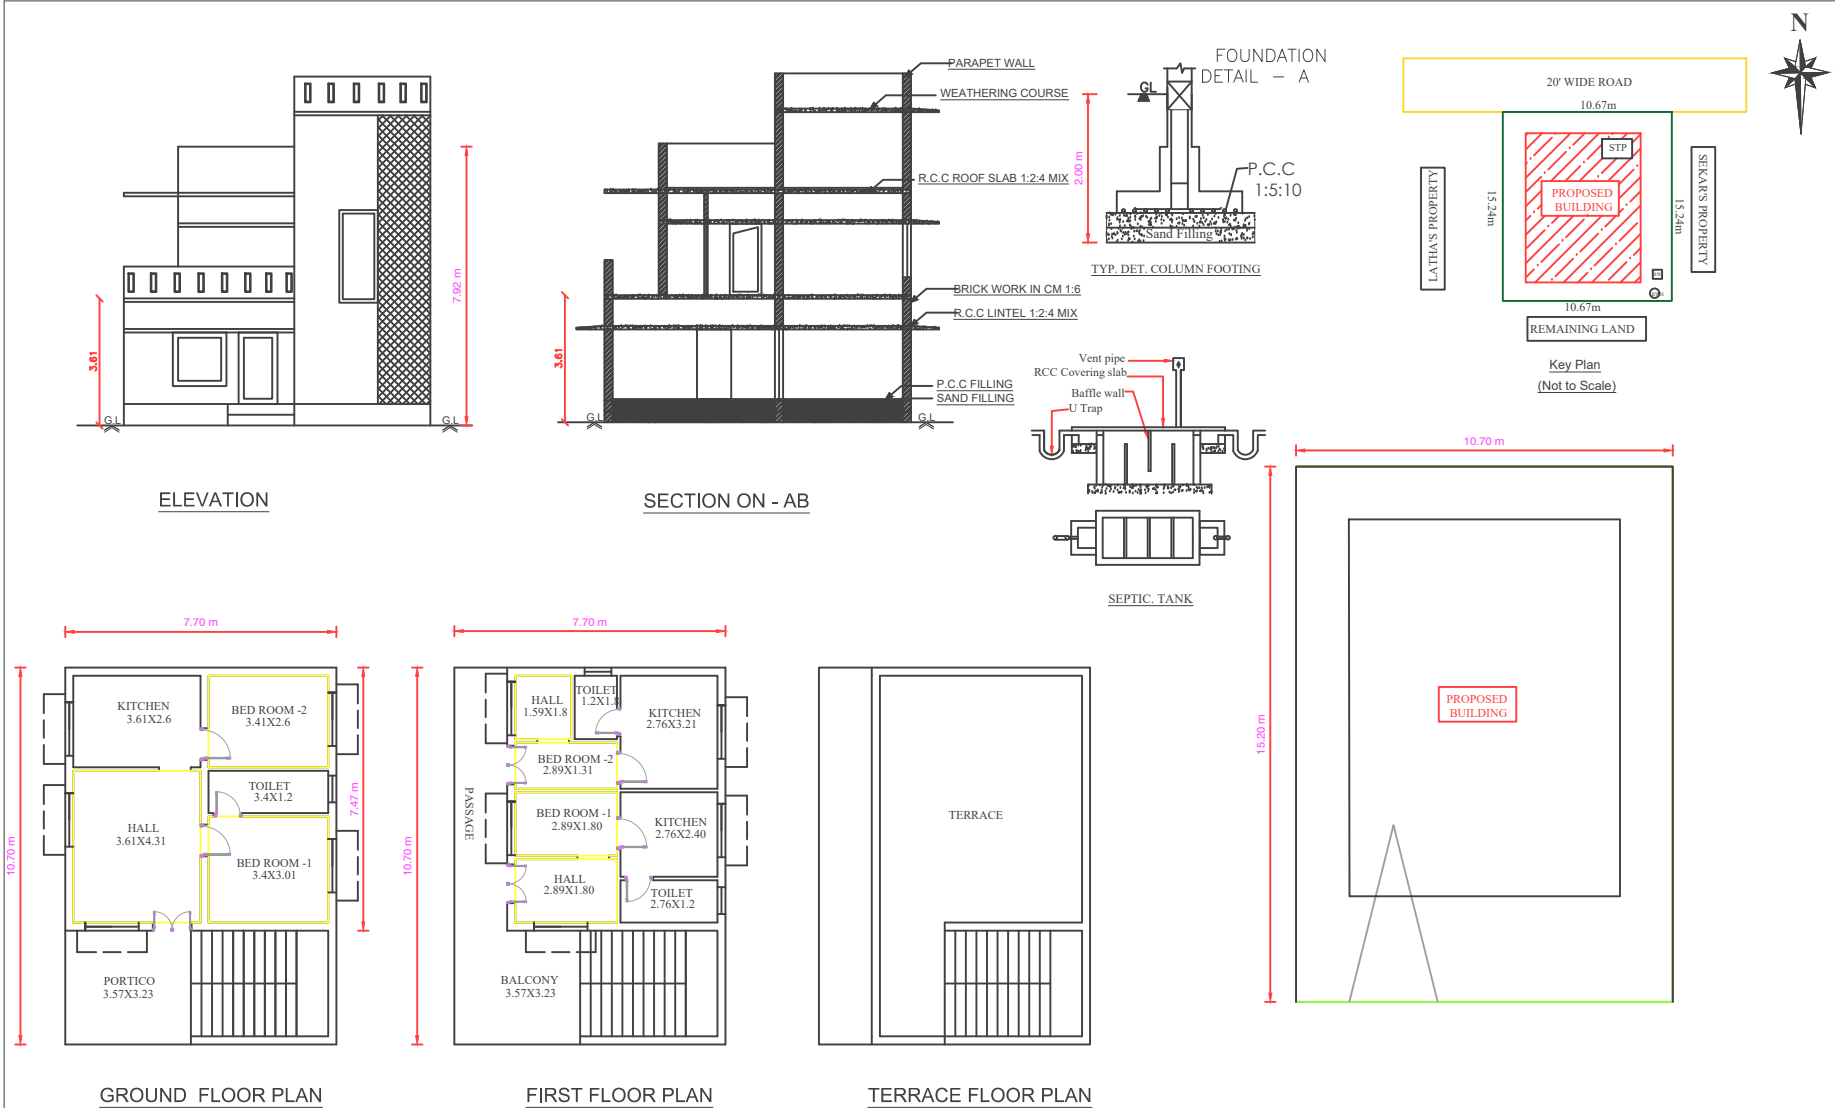

LEGEND	FEET	METRE
RD, D DOOR	3'0"x7'0"	0.92x2.13
MD MAIN DOOR	3'6"x7'0"	1.10x2.13
AO ARCH OPEN	3'0"x7'0"	0.92x2.13
W WINDOW	4'0"x4'0"	1.52x1.52
W1 WINDOW	4'0"x3'0"	1.52x0.92
V VENTILATOR	2'0"x2'0"	0.60x0.60

AREA DETAILS	SQ.FT.	SQ.M.
As Per Document	1750.00	162.58
As Per Site	1750.65	162.64

PLINTH AREA DETAILS		
Ground Floor Area	882.64	82.00
FIRST Floor Area	882.64	82.00
Open Space Area	867.36	80.58

FSI DETAILS	PROPOSED	PERMISSIBLE
Total Plinth Area		
Plot Area	1.00	3
164.00		
162.58		

BOUNDARY SHOWN	
PROPOSED CONSTRUCTION	
EXISTING ROAD	

OWNER'S NAME & SIGN:-
S.VEERAPPAN S/o SUBBU

ENGINEER:-

Er. K. IRANIAN, B.E.,
Licensed Building Surveyor & Contractor
KM CONSTRUCTION
No.3, Main Road
PUDUVAYAL. Ph:94431 28446

OFFICE USE:-

SITE PLAN