

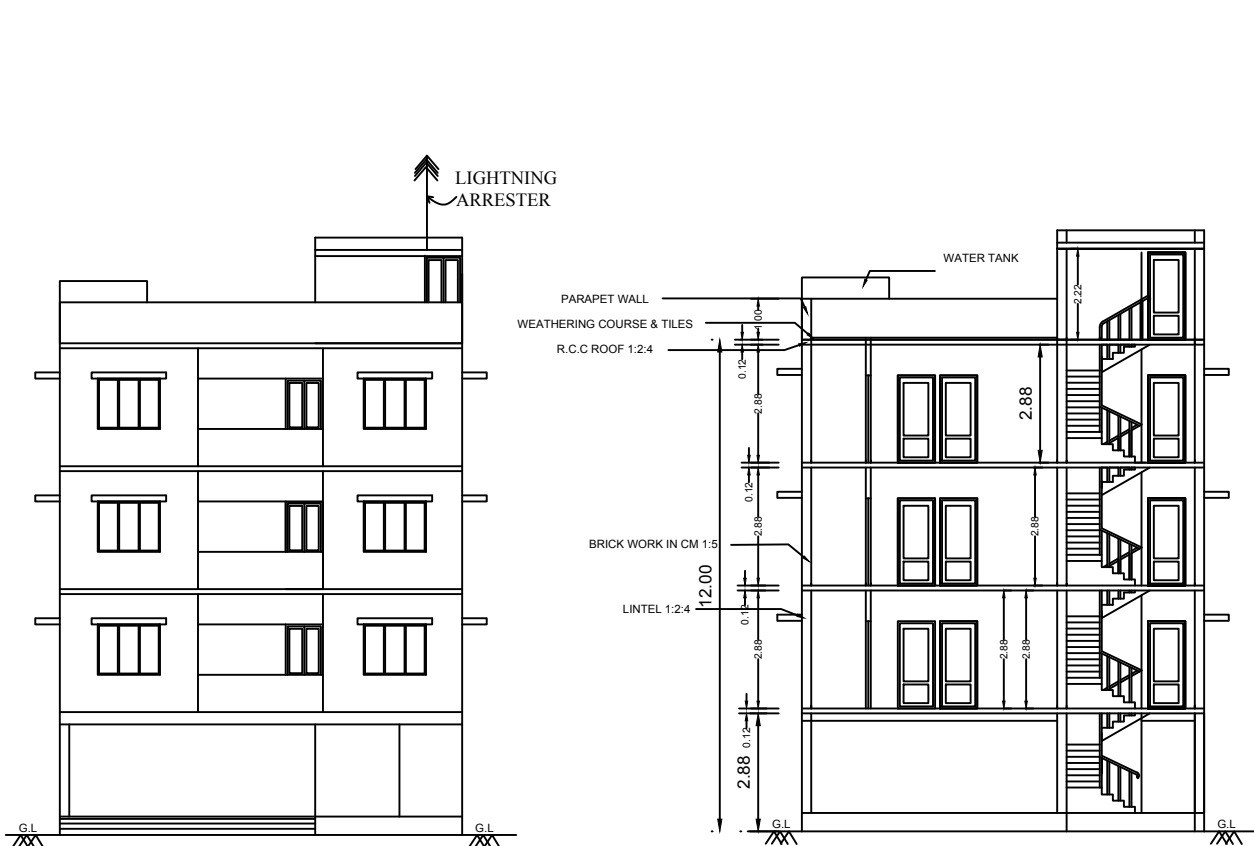


PLAN SHOWING THE PROPOSED CONSTRUCTION OF R.C.C ROOF APARTMENT BUILDING IN WARD:3, BLOCK :44, T.S. NO:1552/10, PLOT NO:129, SUDAMANIPURAM, KARAUKUDI MUNICIPAL CORPORATION, SIVAGANGAI DISTRICT.

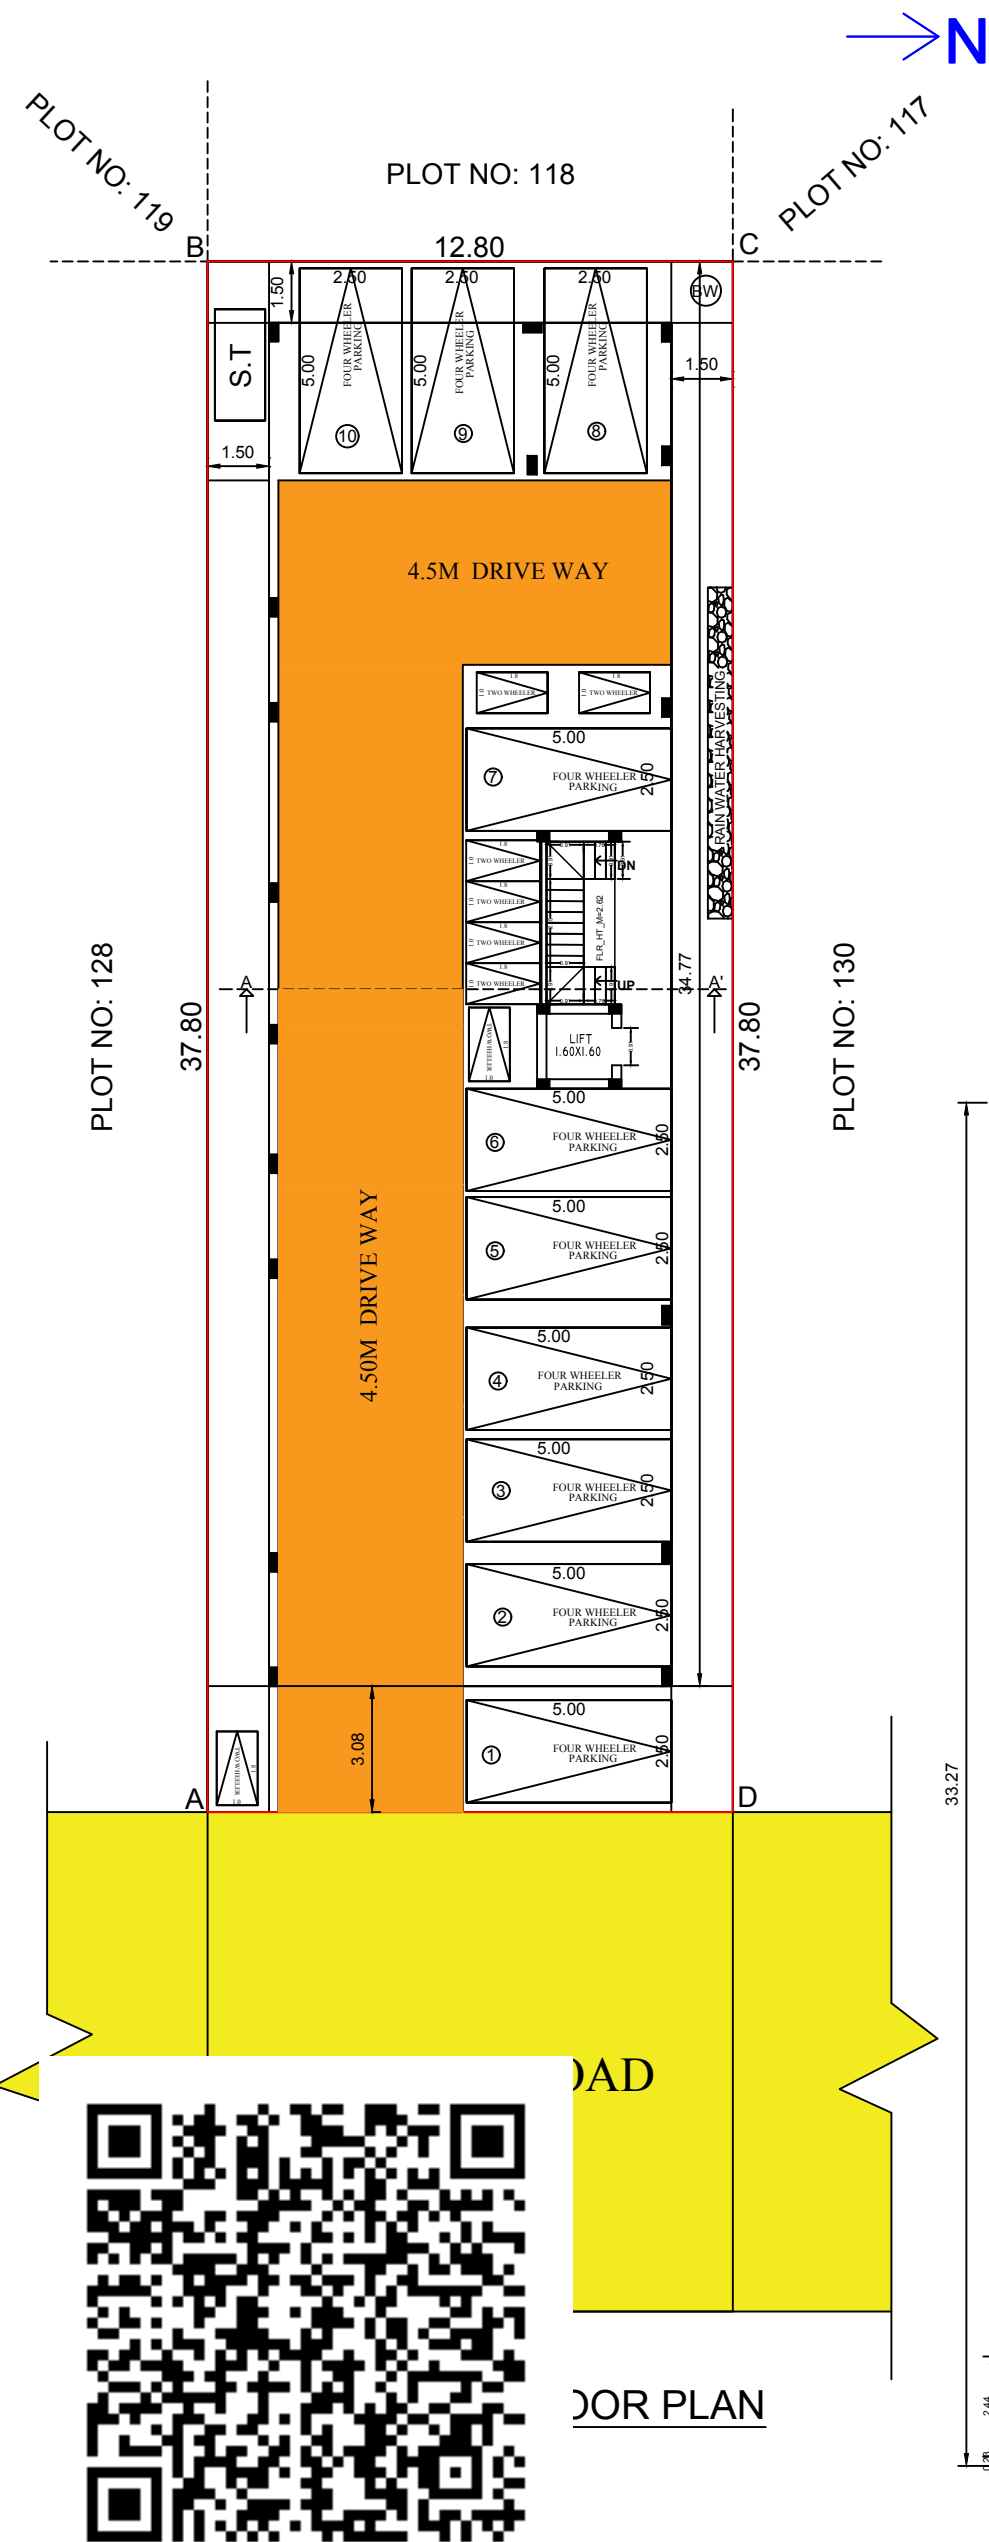


ELEVATION

SECTION ON A - A'

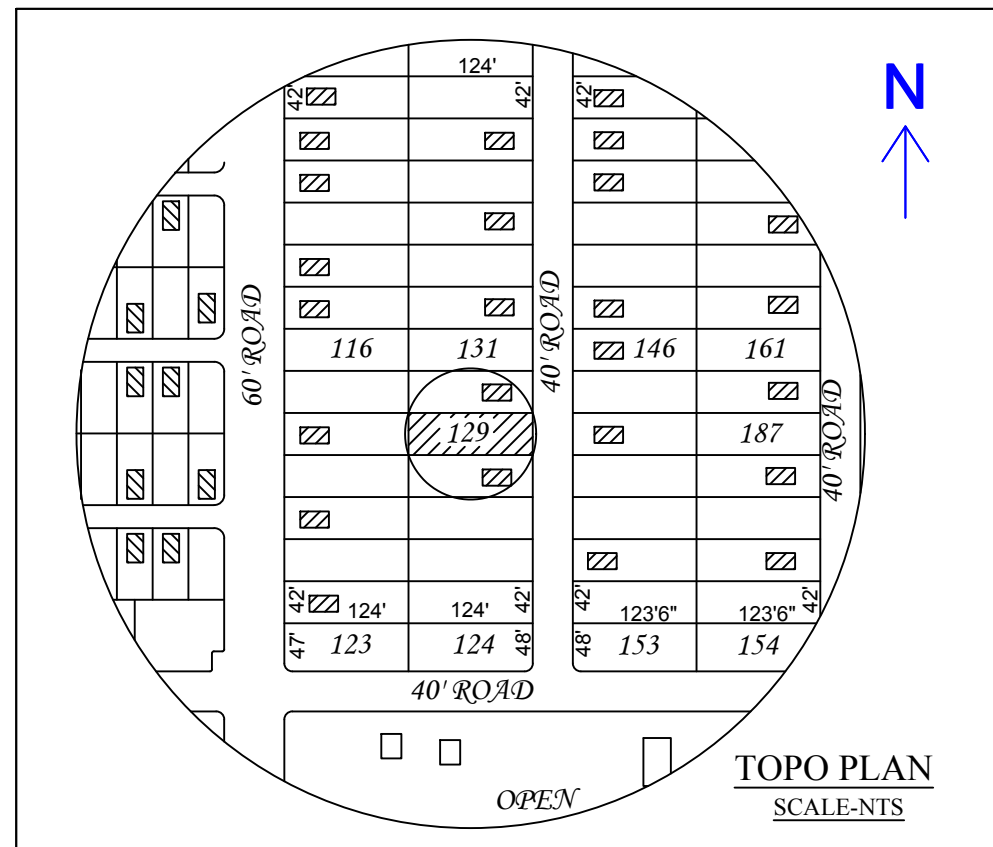


TOPO PLAN
SCALE-NTS

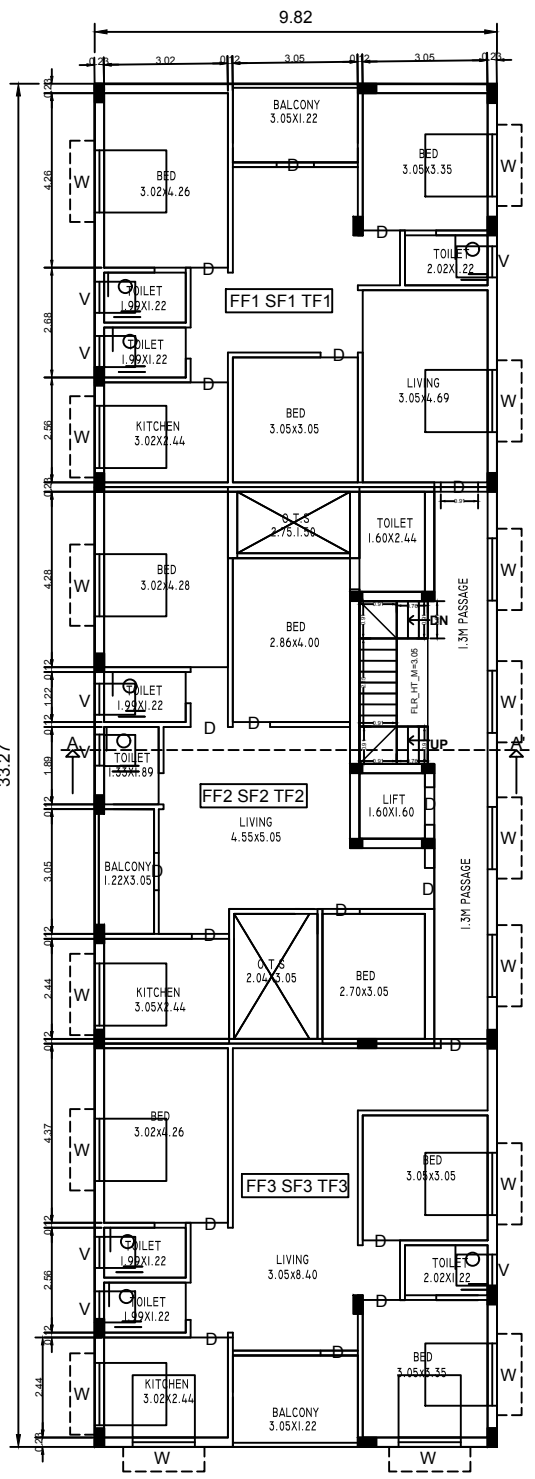


TYPICAL_FLOOR_PLAN=1,2,3

Typical 1st, 2nd & 3rd Floor Plan

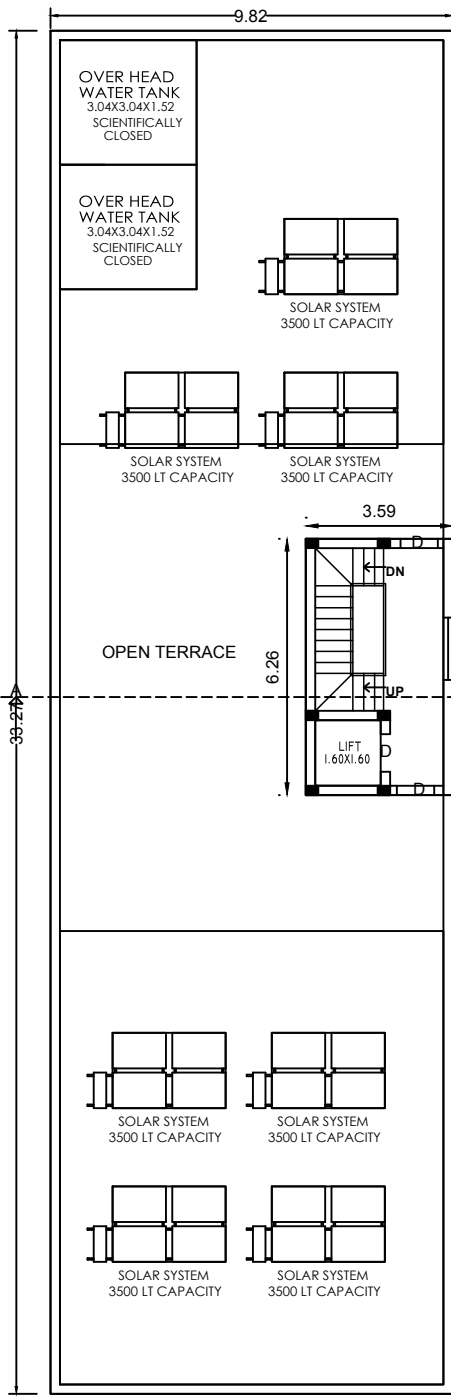

TERRACE FLOOR PLAN

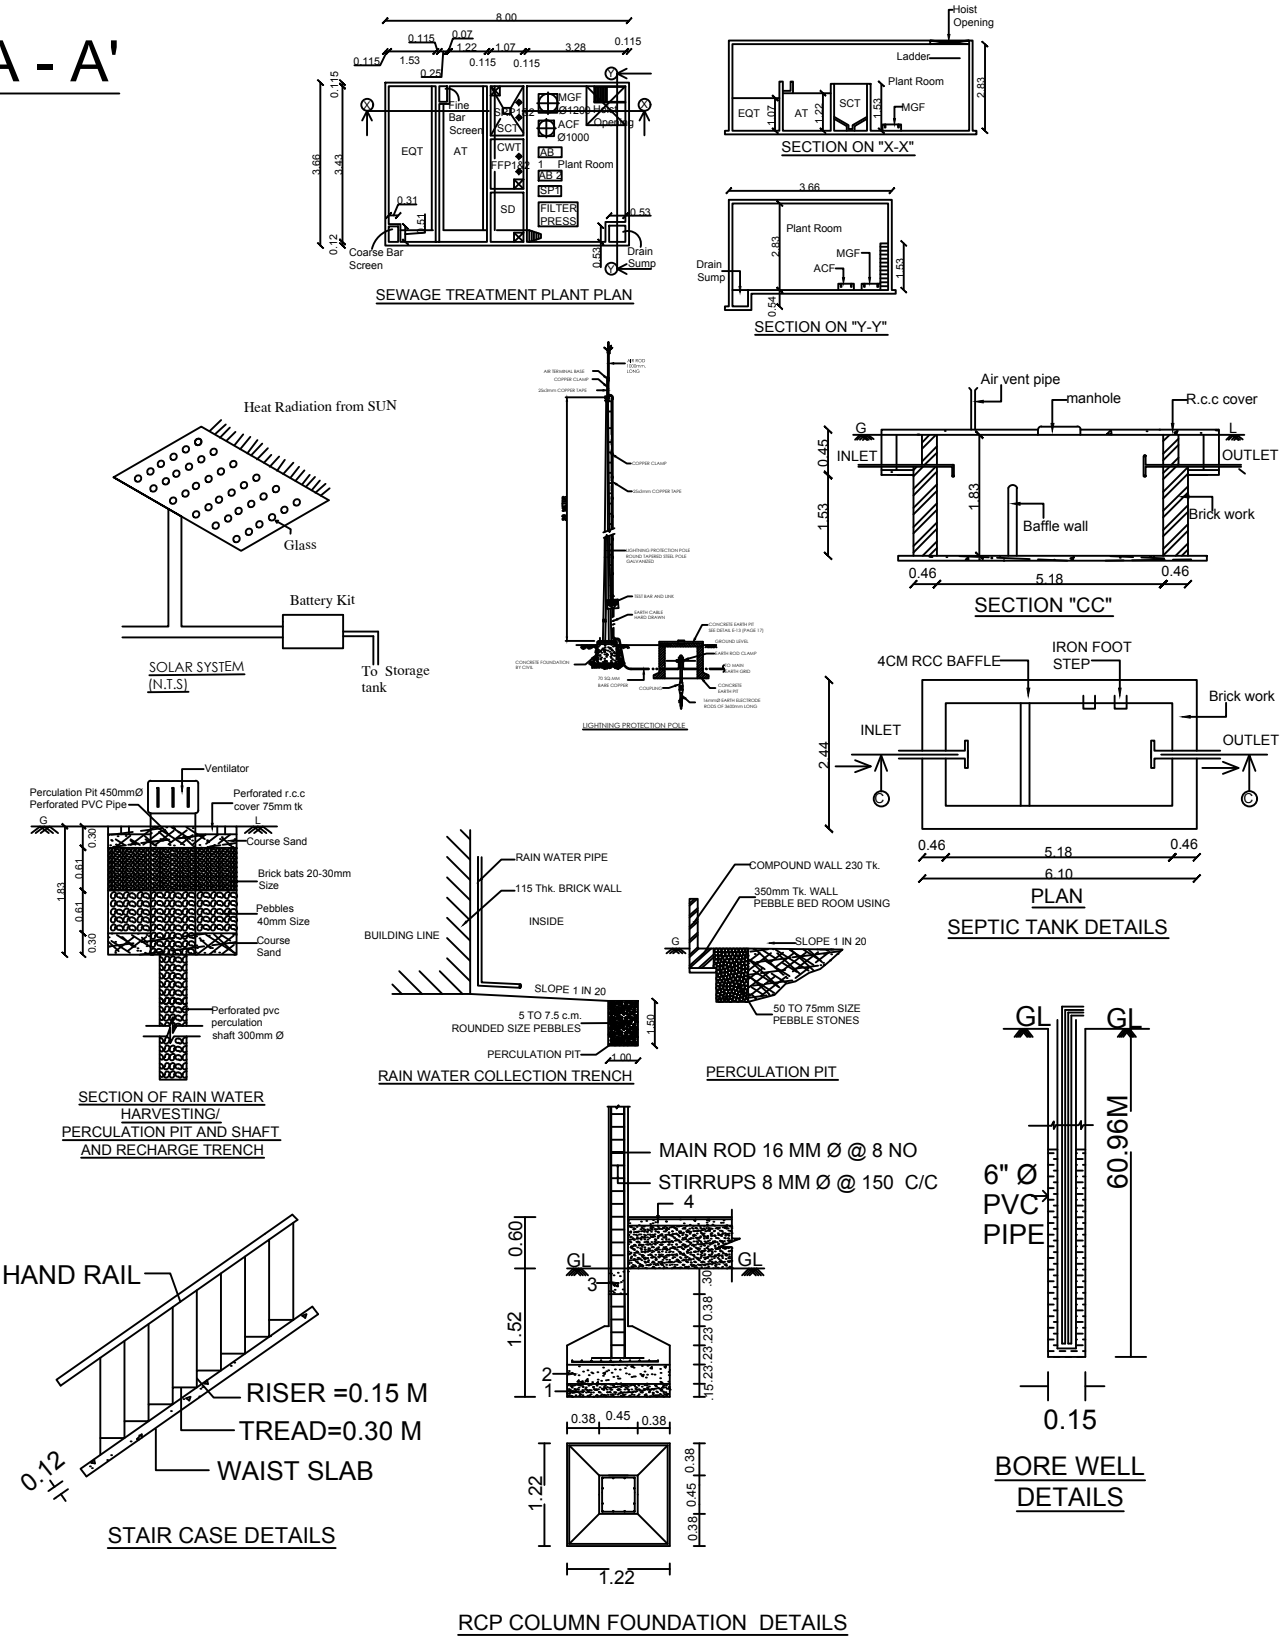

LEGEND		IN M
MD	MAIN DOOR	1.09X2.13
D	DOOR	0.91X2.13
D1	DOOR	0.76X2.13
W	WINDOW	1.52X1.52
V	VENTILATOR	0.76X0.76

AREA DETAILS	
SITE AREA	SQ.M
AS PER DOCUMENT	483.80
AS PER PATTI	483.80
AS PER SITE	485.08

DESCRIPTIONS			
BUILDING AREA DETAILS	FSI AREA IN SQ.M	NON FSI AREA IN SQ.M	TOTAL AREA IN SQ.M
STILT FLOOR		326.63	326.63
FIRST FLOOR	299.19	10.35	309.54
SECOND FLOOR	299.19	10.35	309.54
THIRD FLOOR	299.19	10.35	309.54
TERRACE FLOOR		22.44	22.44
TOTAL BUILDING AREA	897.57	380.12	1277.69

FLOOR UNITS		
FIRST FLOOR	FF1	96.53
	FF2	88.92
	FF3	96.64
SECOND FLOOR	SF1	96.53
	SF2	88.92
	SF3	96.64
THIRD FLOOR	TF1	96.53
	TF2	88.92
	TF3	96.64

F.S.I = $\frac{897.57}{483.80} = 1.85$
PLOT COVERAGE = $\frac{326.63}{483.80} \times 100 = 67.51\%$

PARKING DETAILS	REQUIRED	PROVIDED
CAR PARKING	10	10
TWO WHEELER PARKING	8	8

REFERENCE	
SITE BOUNDARY	☐
PROPOSED BUILDING	☐
EXISTING BUILDING	☐
EXISTING ROAD	☐
DRIVE WAY	☐

APPLICANT

REGISTERED ENGINEER SIGNATURE

REGISTERED ARCHITECT SIGNATURE

REGISTERED STRUCTURAL ENGINEER SIGNATURE

ONLINE APPLICATION NO : SWP/BPA/370915/2024 DATED ON : 10/10/2024
BP/DTCP (SIVAGANGAI DISTRICT) NO : 29/2024