



The architectural section drawing illustrates the vertical structure of the Masjid An-Nabawiyyah. On the left, a tall minaret labeled 'MINARA' rises from the main building. The central part of the structure features a large dome. Below the dome, the interior is divided into a 'LADIES HALL' and a 'MINI HALL', both indicated by 'X' marks. To the right, a 'Staircase room' is shown. The drawing includes various structural details such as 'Rec. Roof Slab' and 'Floor Finishing (Tiling, Carving)'. A 'Sand Filling' area is indicated at the base of the structure. The drawing is oriented with North (N) at the top and includes a vertical scale on the right side with dimensions: 1.20, 0.80, 3.20, 3.70, and 15.80.


SECTION ON - AA

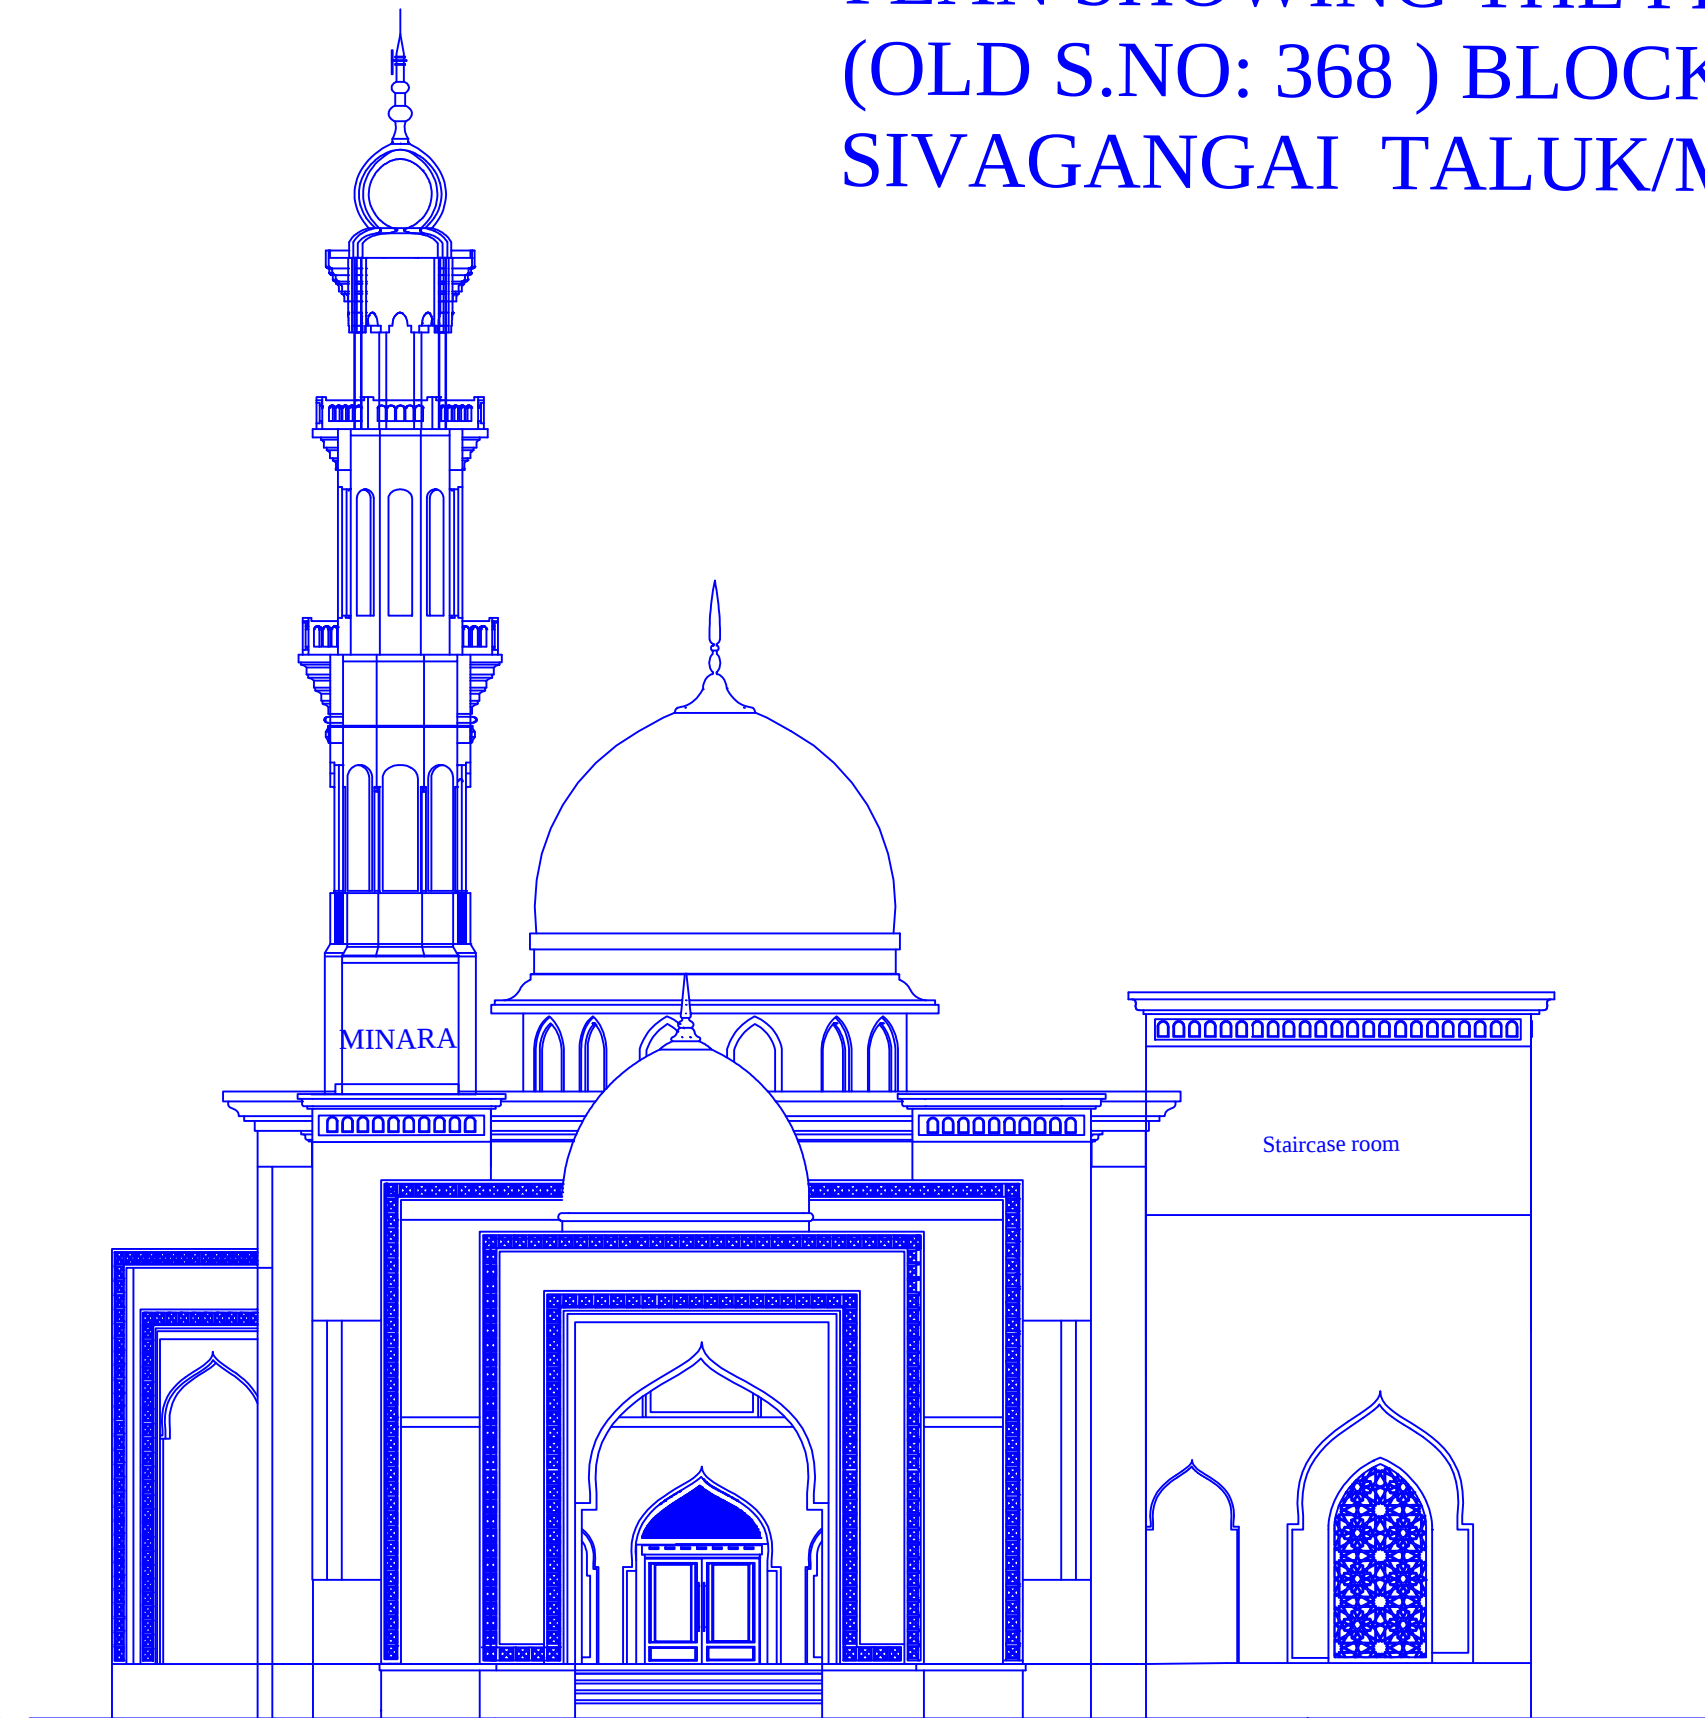



ELEVATION

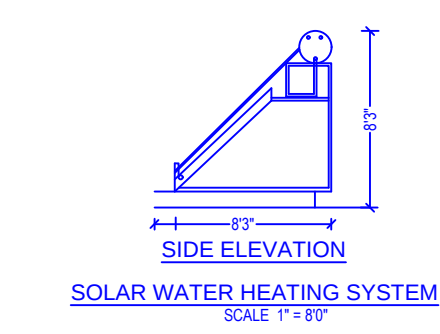


HANDRAILS - 1.20M HT

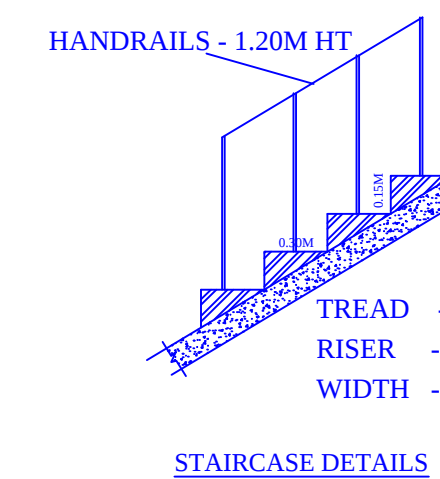





STAIRCASE DETAILS

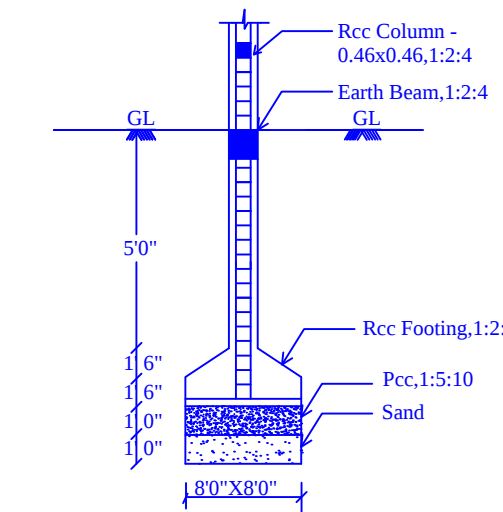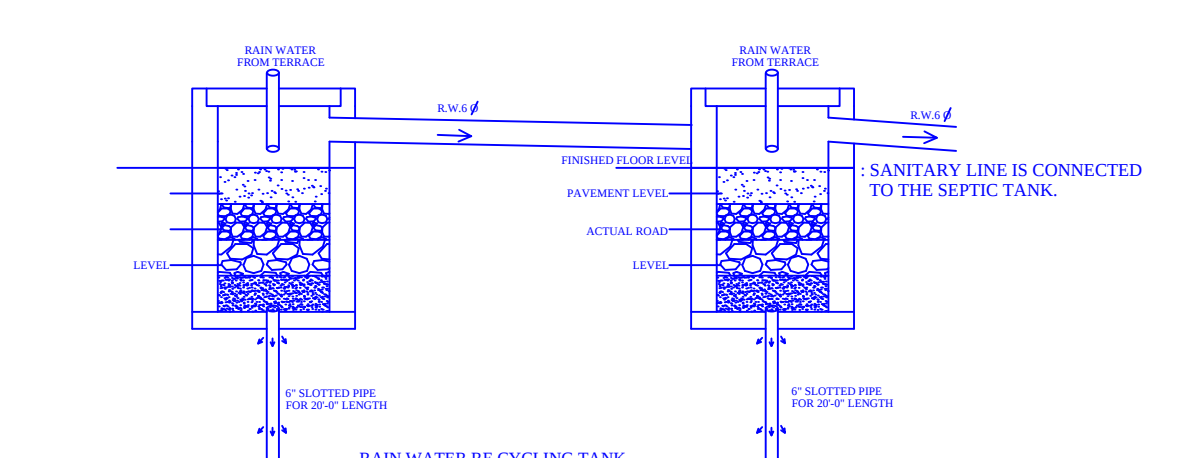RCC COLUMN DETAIL


DATA TABLE A-2

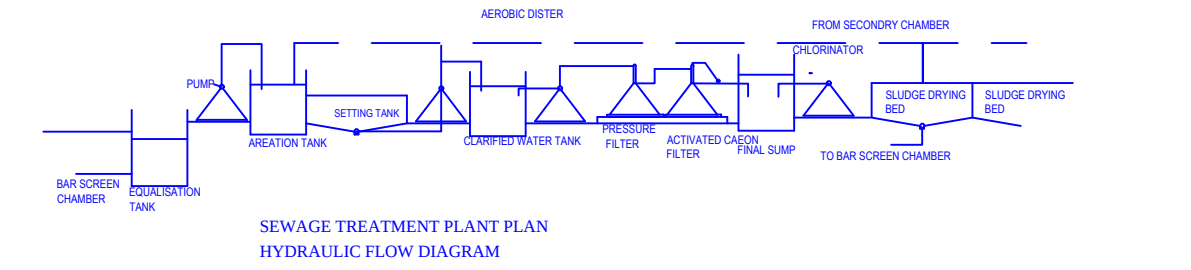


HYDRAULIC FLOW DIAGRAM

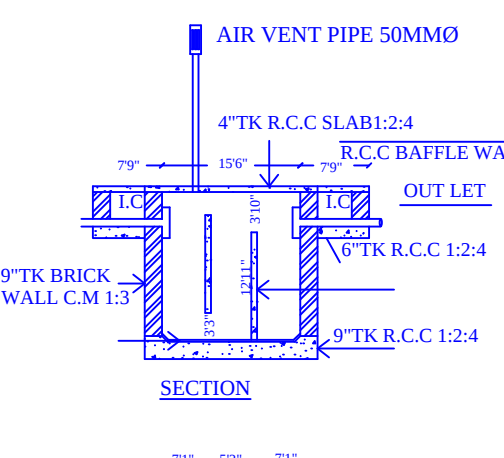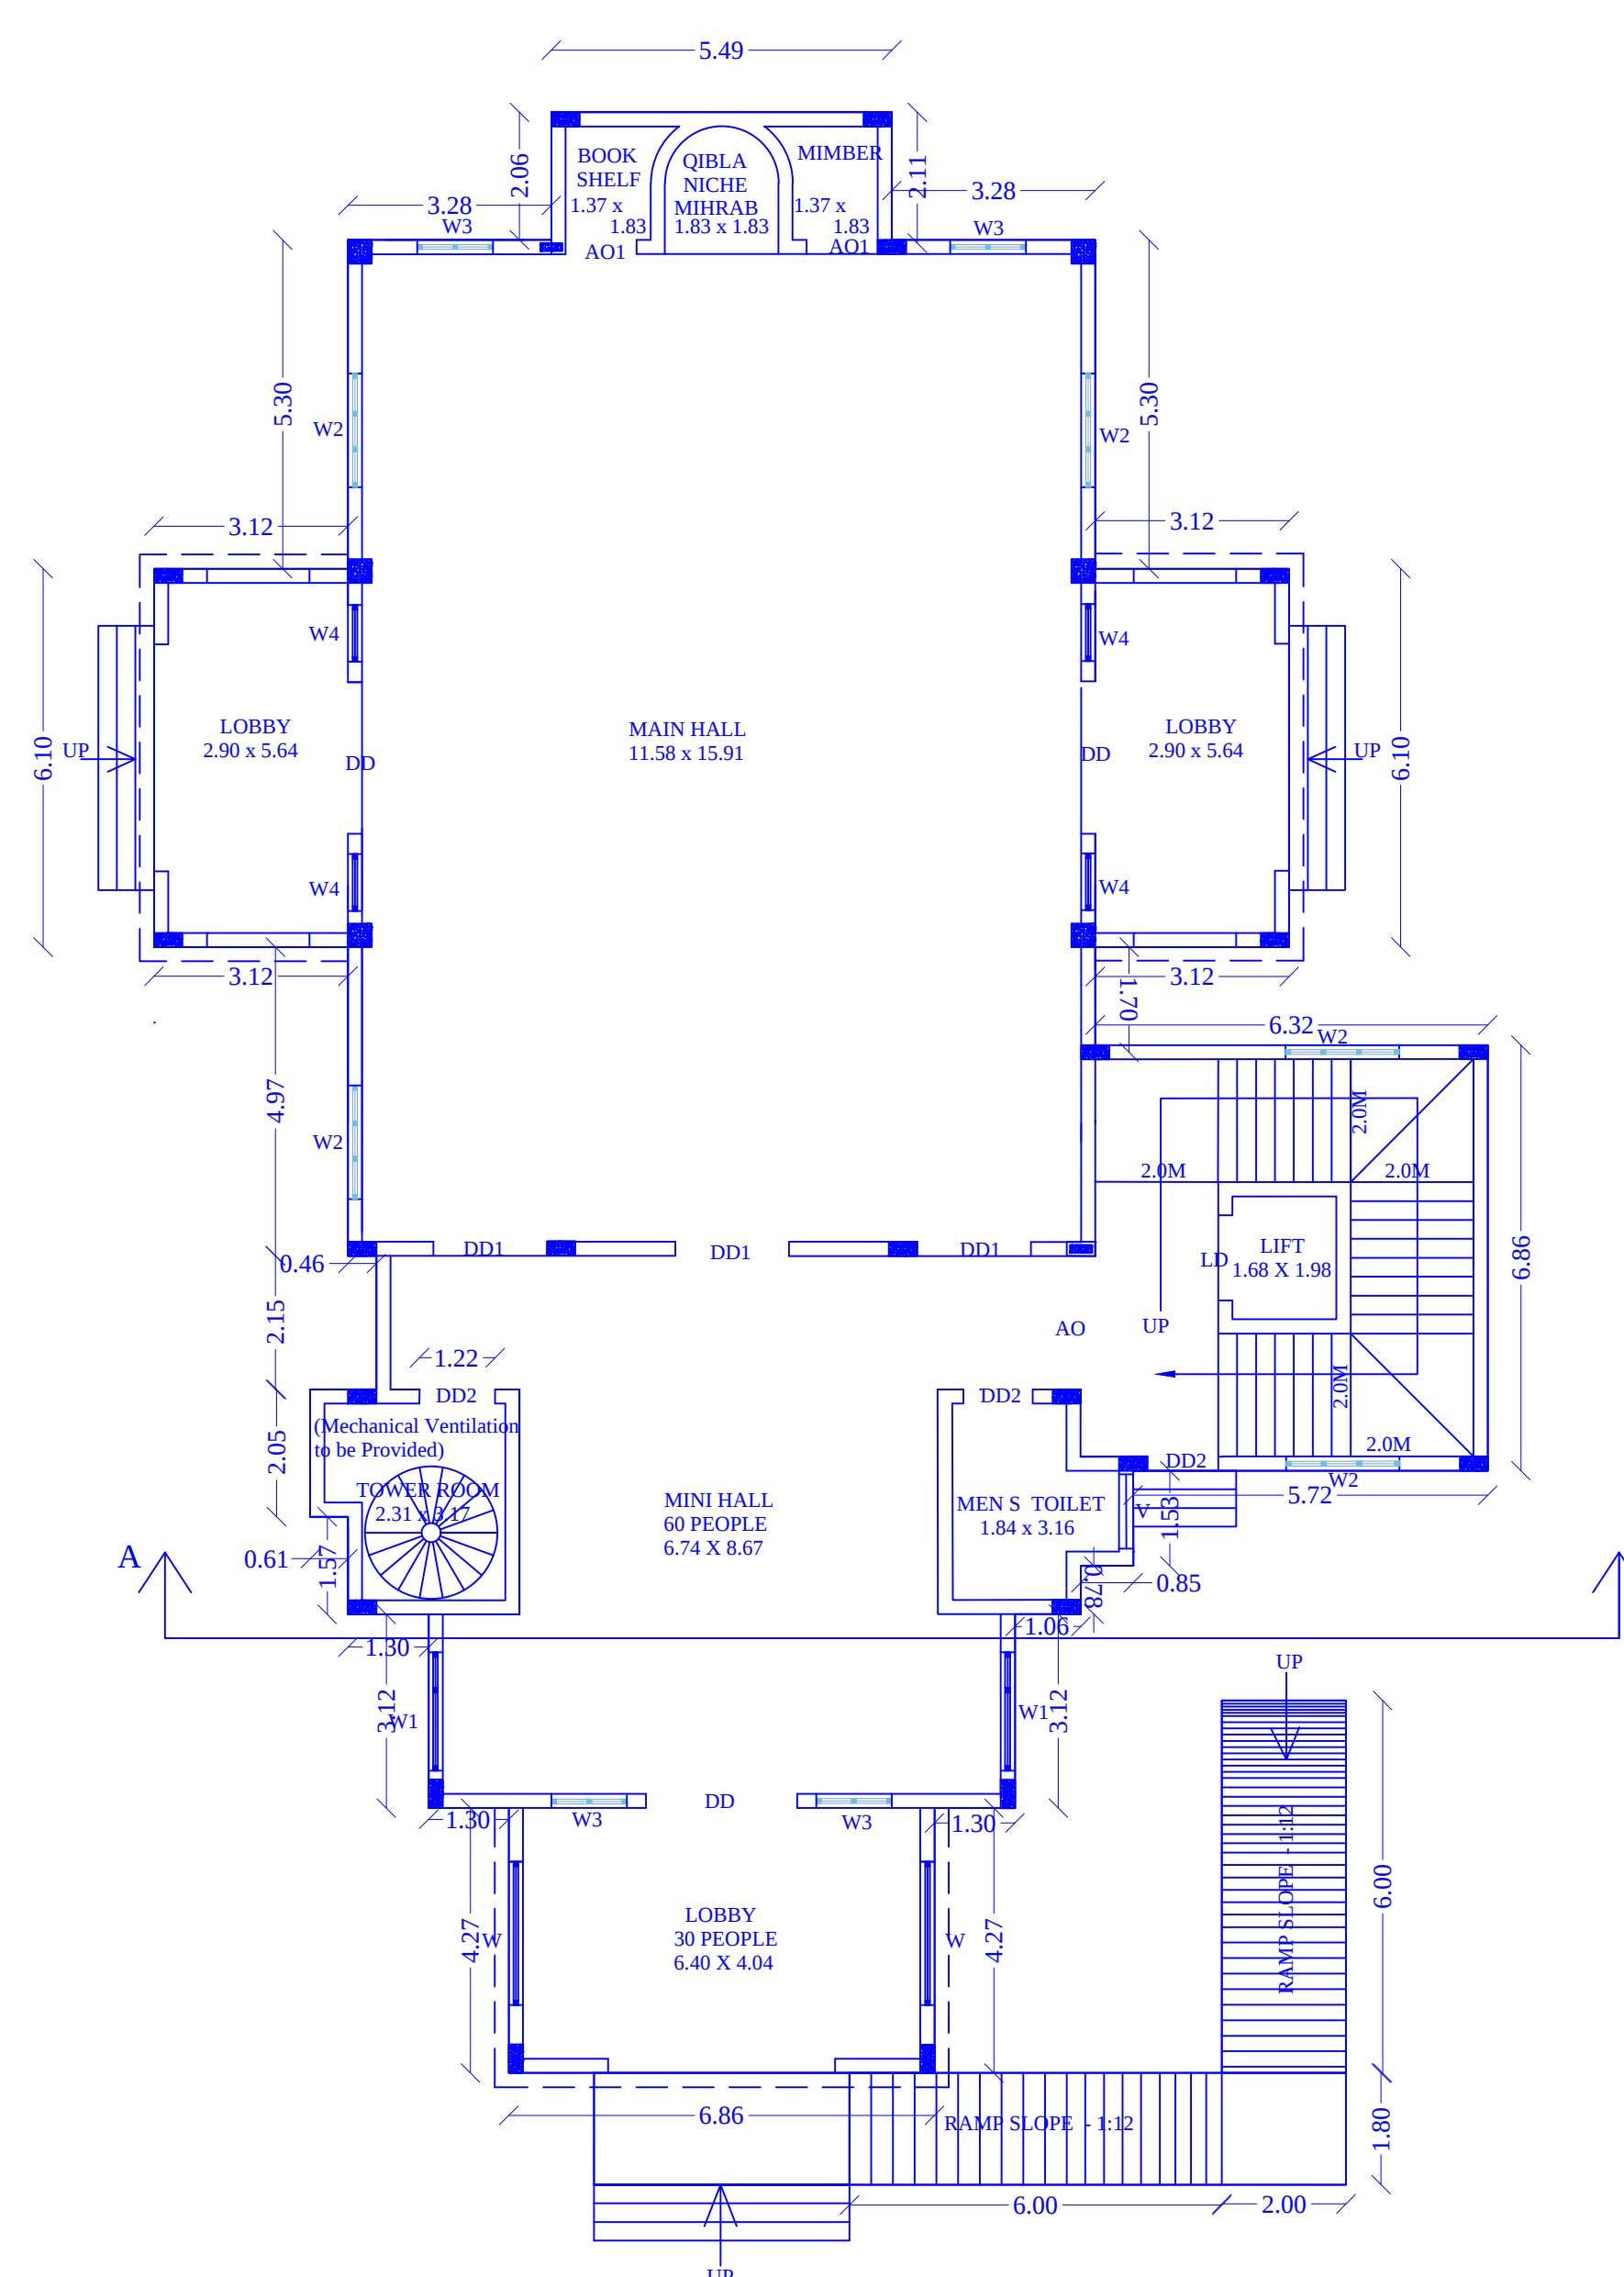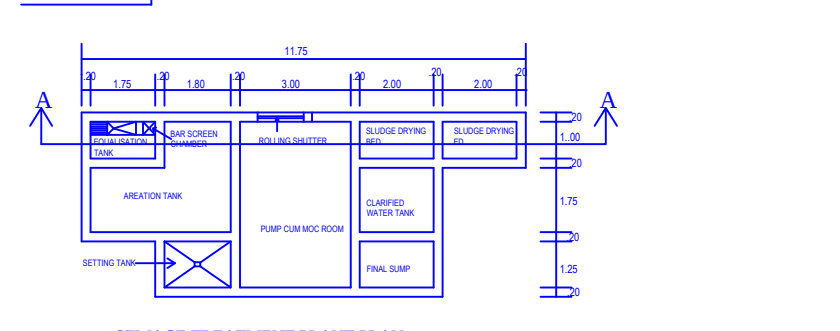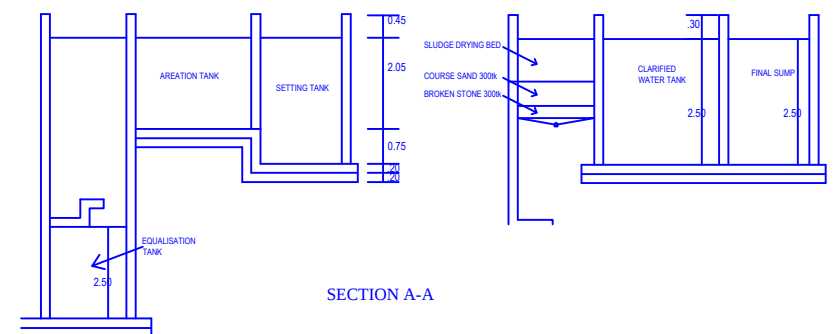[illegible]

GROUND FLOOR PLAN

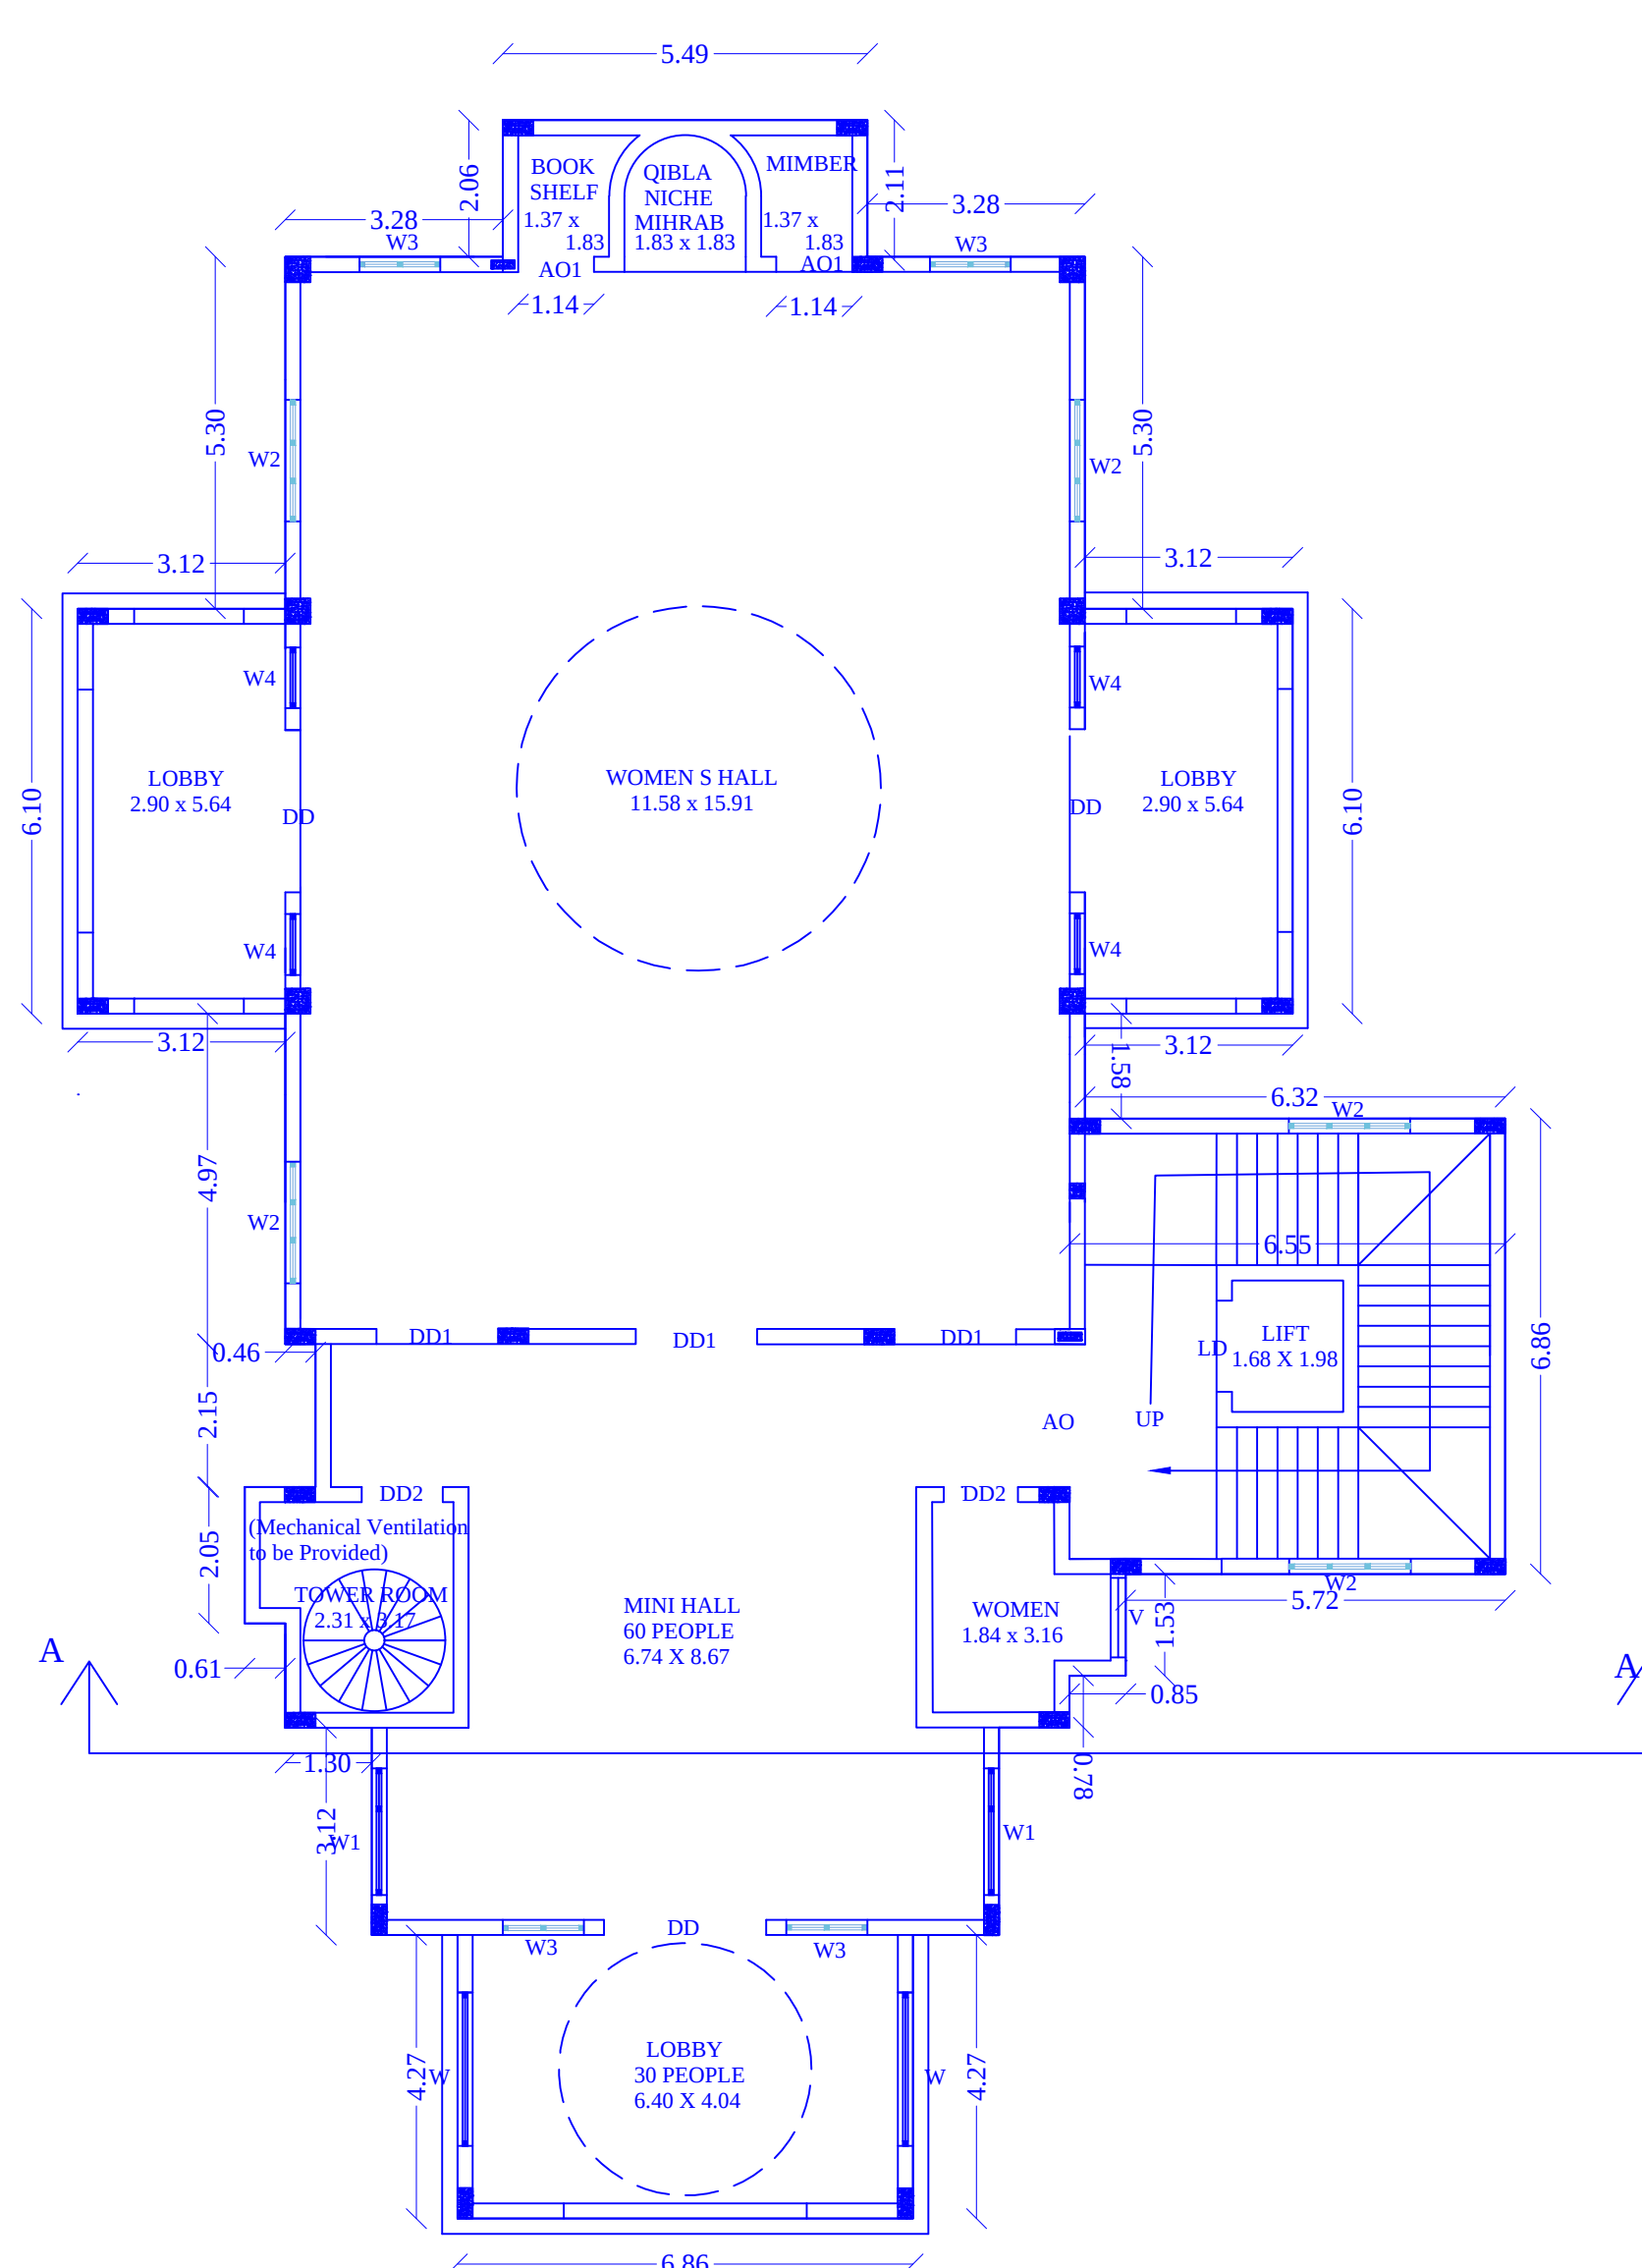

FIRST FLOOR PLAN

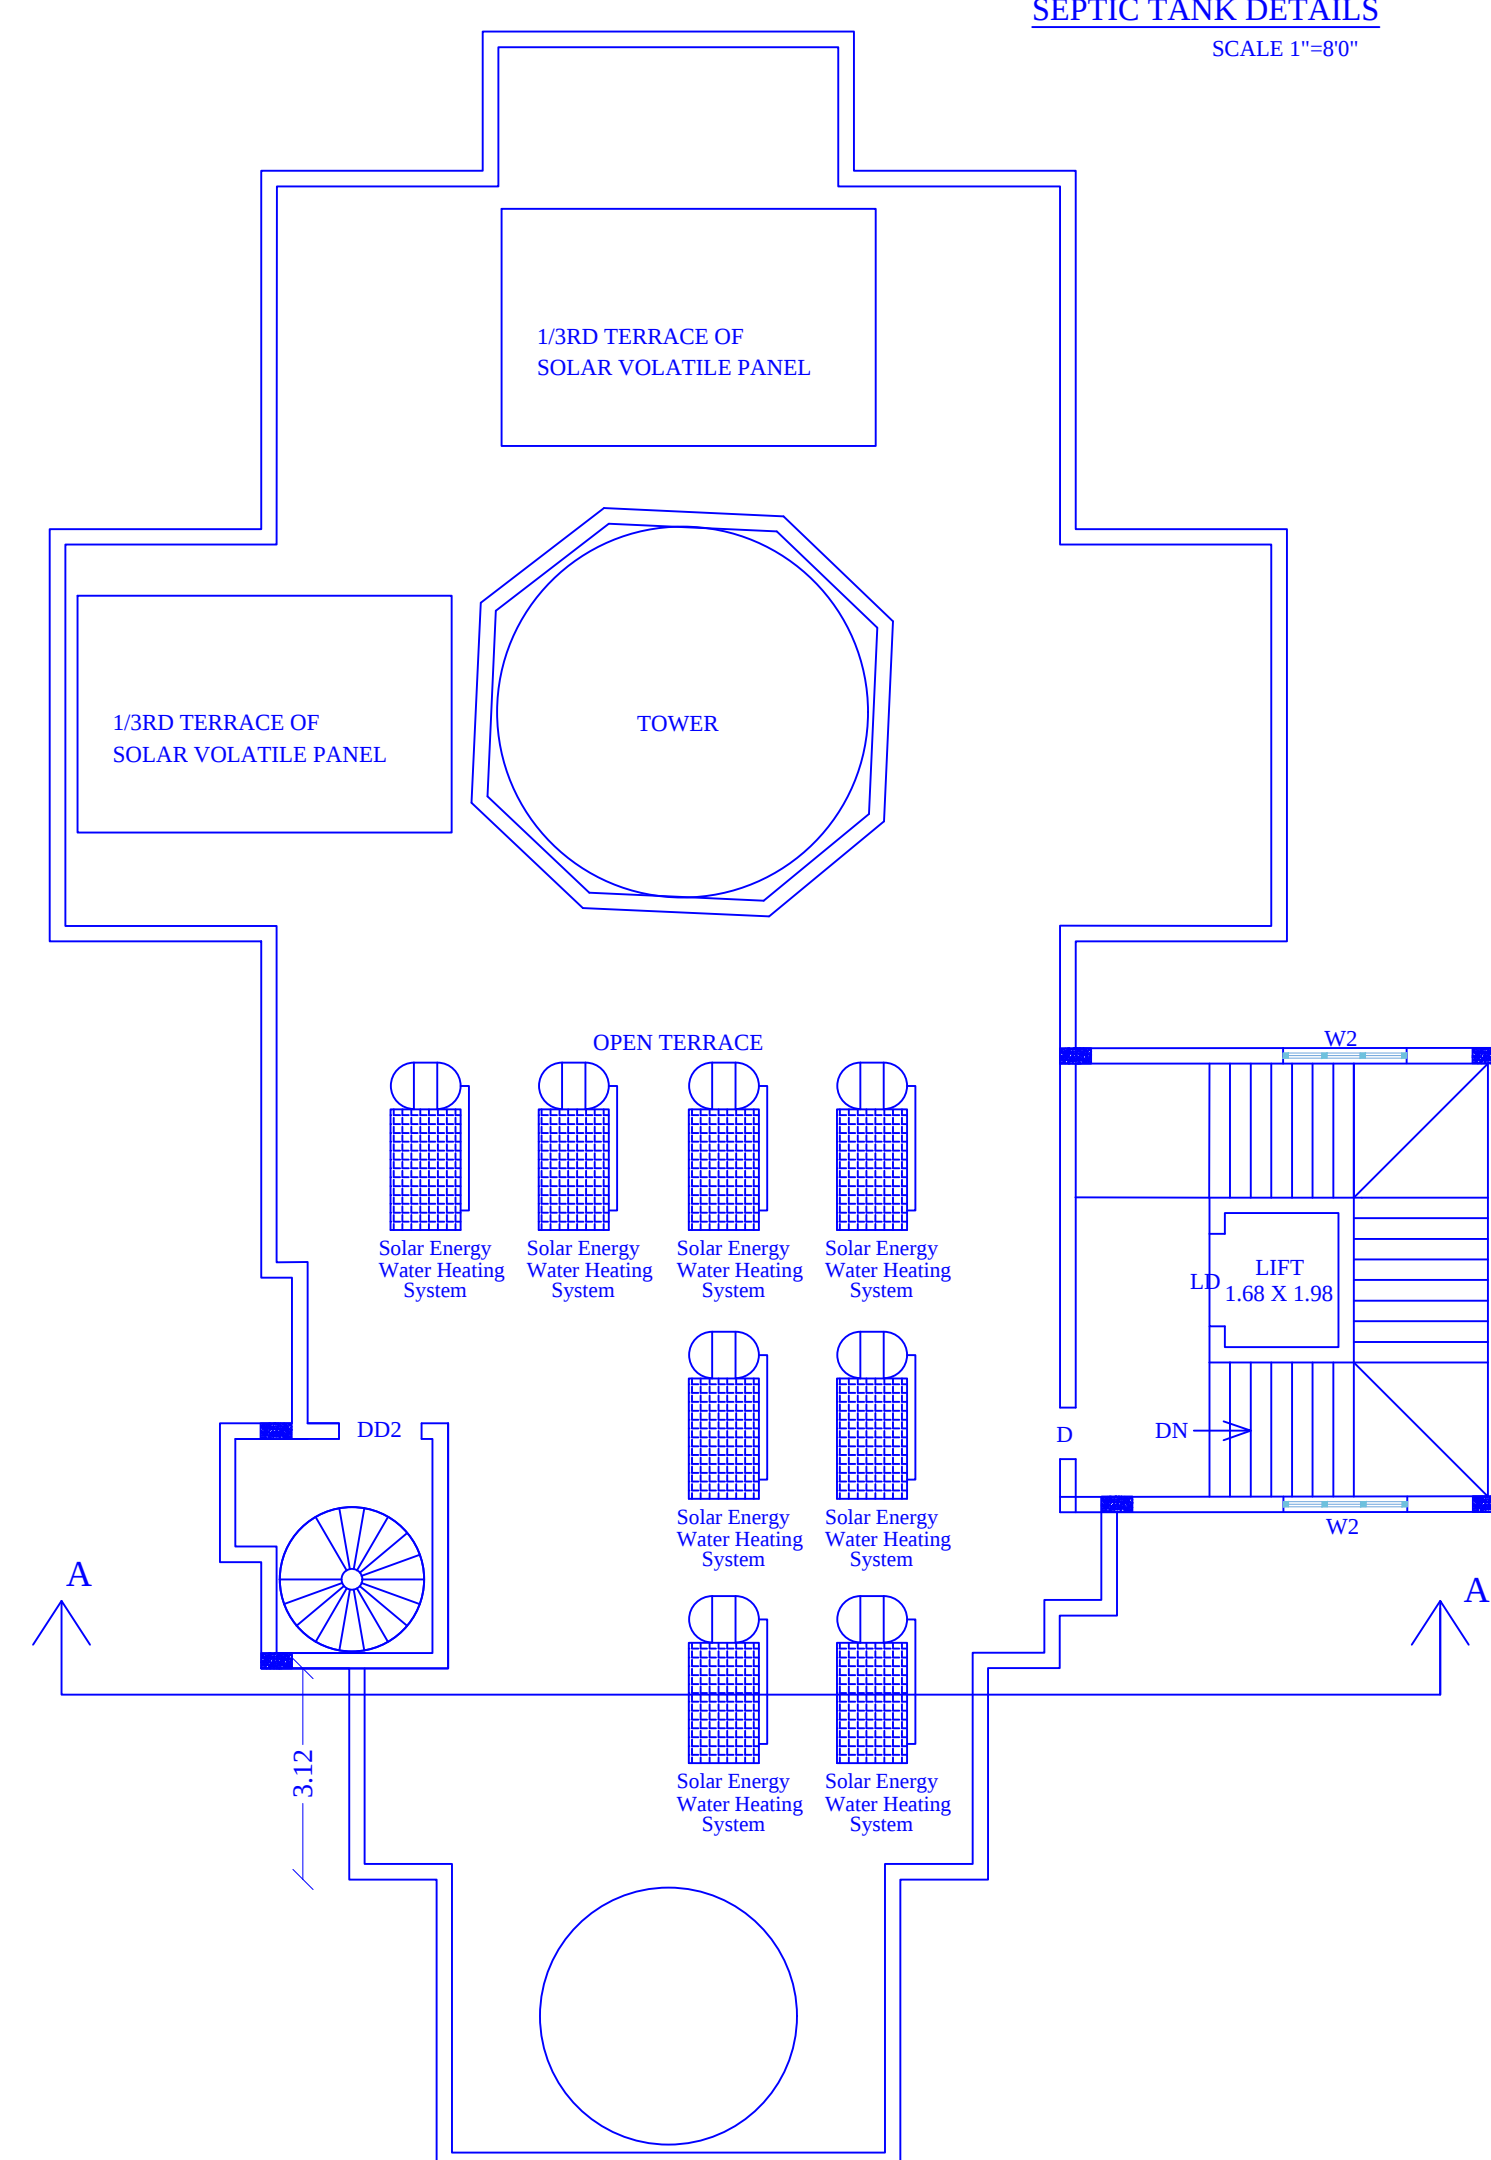

TERRACE FLOOR PLAN

JOINERY DETAILS:		
DD	DOUBLE DOOR	2.44 x 2.10
DD1	DOUBLE DOOR	1.83 x 2.10
DD2	DOUBLE DOOR	1.22 x 2.10
AO	ARCH OPEN	2.15 x 2.10
AO1	ARCH OPEN	1.00 x 2.10
W	WINDOW	2.31 x 4.02
W1	WINDOW	1.91 x 4.02
W2	WINDOW	1.83 x 4.02
W3	WINDOW	1.22 x 4.02
W4	WINDOW	0.91 x 4.02
V	VENTILATOR	1.20 x 0.90

AREA DETAILS:

AREA DETAILS			
SITE AREA - 1877.00 Sq.m			
Descriptions	Non FSI SQ.M	FSI SQ.M	TOTAL AREA SQ.M
Area of the Ground Floor	—	419.08	419.08
Area of the First Floor	—	419.08	419.08
Area of the Terrace Floor	44.93		44.93
Total Floor Area	44.93	838.16	883.09

$$\text{PLOT COVERAGE AREA} = \frac{419.08}{1877.00} \times 100 = 22.32\%$$
$$\text{FLOOR SPACE INDEX} = \frac{838.16}{1877.00} = 0.447$$


No. of Car Parking Required - 9 Nos
No. of Car Parking Provided - 10 Nos (Including 2 Nos PH Parking)
No. of Two Wheeler Parking Required - 18 Nos
No. of Two Wheeler Parking Provided - 20 Nos

நிபந்தனைகள்:
இட வரையறுப்பில் 1 முதல் 4 வரை எல்லையிடப்பட்ட
பொது திட்டம் -200,00சமீ பரப்பளவு இடத்தினை முழுவதும்
திறவடமாக நிலைநிறுத்தப்பட வேண்டும். மாறாக கட்டிடங்கள்
கட்டி பயன் படுத்தக்கூடாது.



APPLICANT


ONLINE APPLICATION NO : SWP/BPA/0426270/2024
BP/DTCP (SIVAGANGAI DISTRICT) CLPA NO : 02 /2025

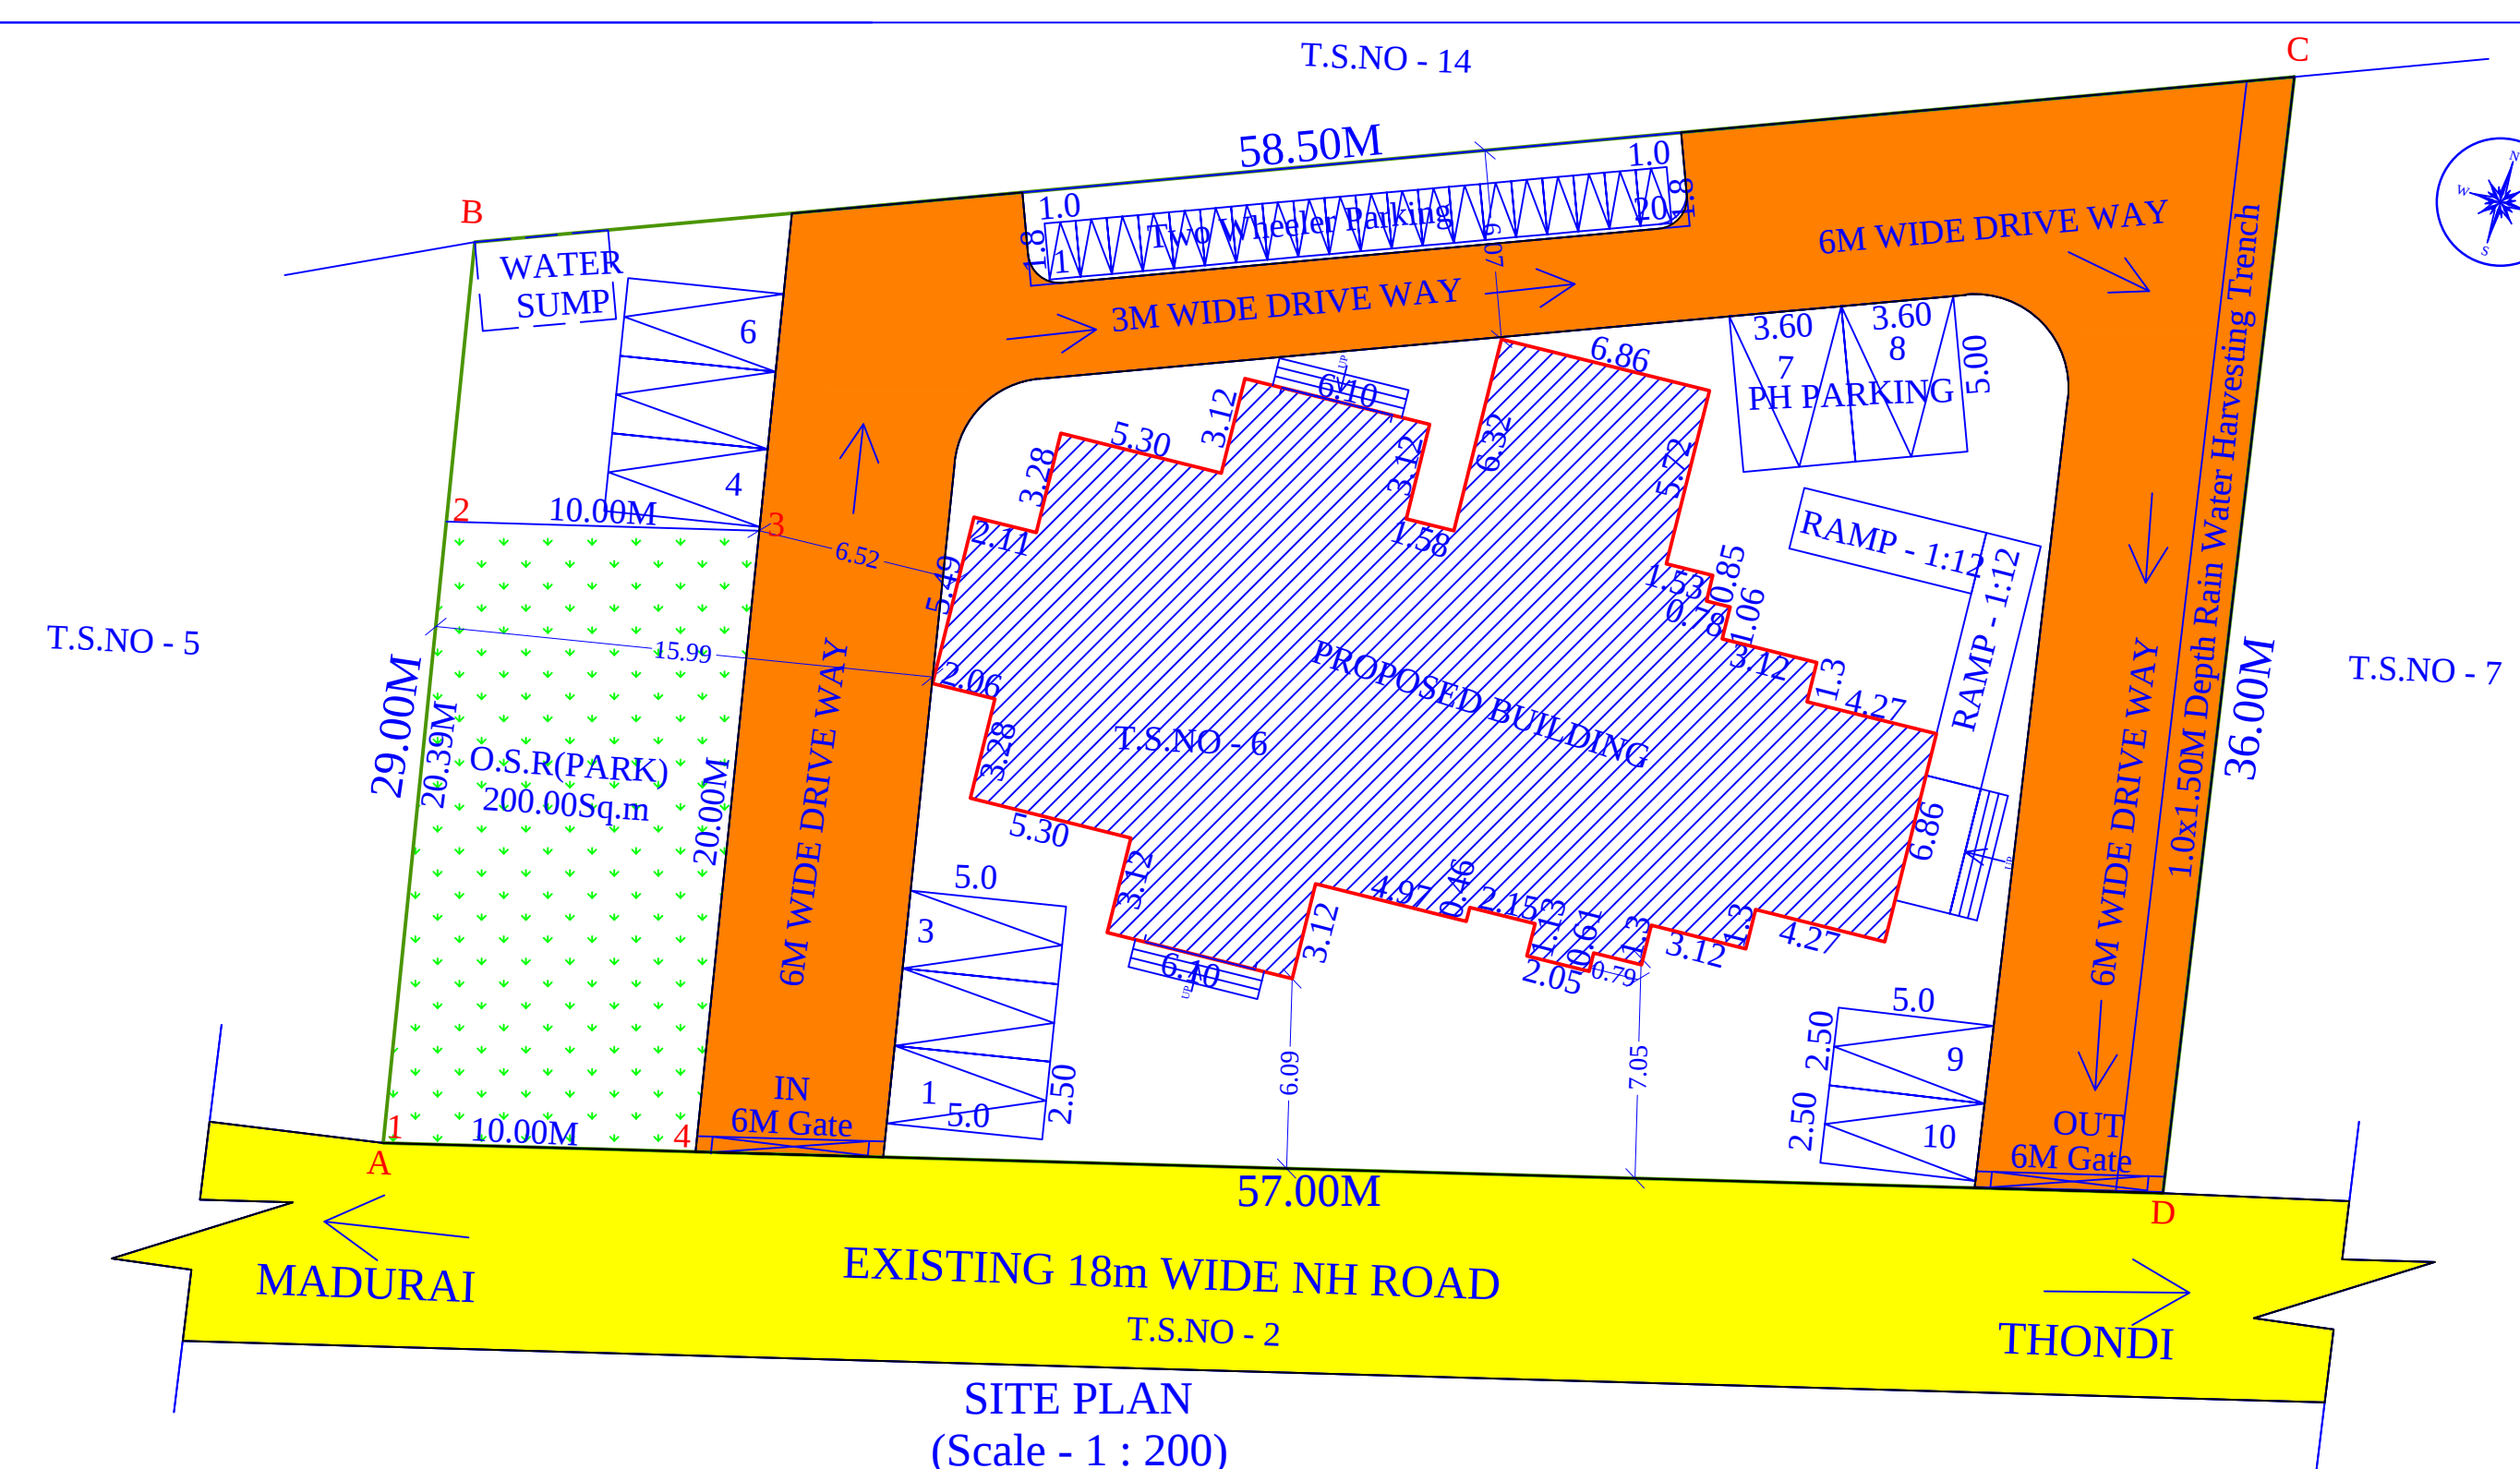


SITE PLAN
(Scale - 1 : 200)


 E.C.KARUPPU RAMESH B.E.,(Civil)
 DTCP Reg No: RE/Gr.I/SVG Dist/V013/2021
MAAYAN CONSTRUCTION
 1403,Idiyamelur-630 562
 Sivagangai District.

REGISTERED ENGINEER

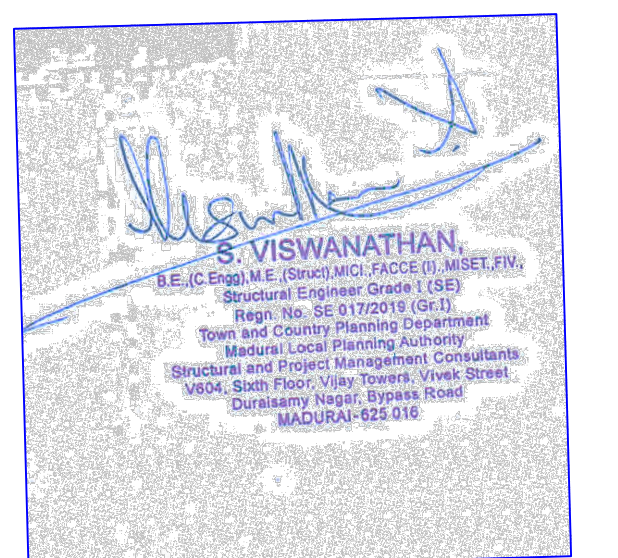

REGISTERED STRUCTURAL ENGINEER

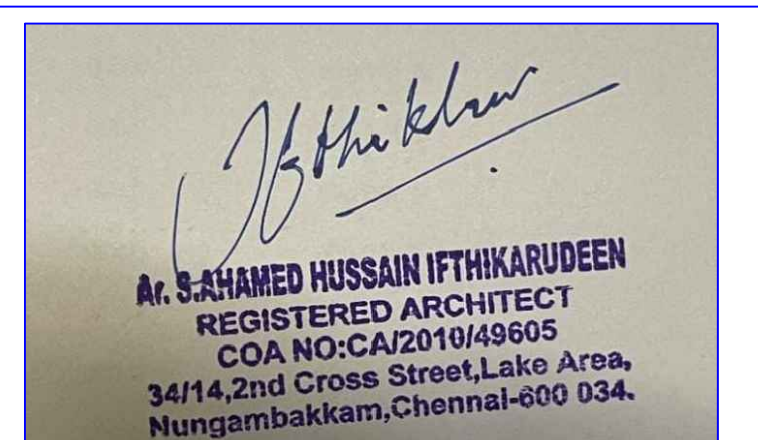

ARCHITECT

