


PLAN SHOWING THE PROPOSED CONSTRUCTION OF RESIDENTIAL HOUSE BUILDING AT PLOT NO : 20, SURVEY NO:394/28B, PATTa NO :6372, CRECENT AVENUE, POOCHIYENDAL VILLAGE , SOTHUKUDI GROUP, PUDUR, ILAYANGUDI TOWN PANCHAYAT, ILAYANGUDI TALUK - SIVAGANGAI DISTRICT.


ALL DIMENSION ARE IN METER

APPLICANT / OWNER NAME : Mrs. S.HARSATH HASANA





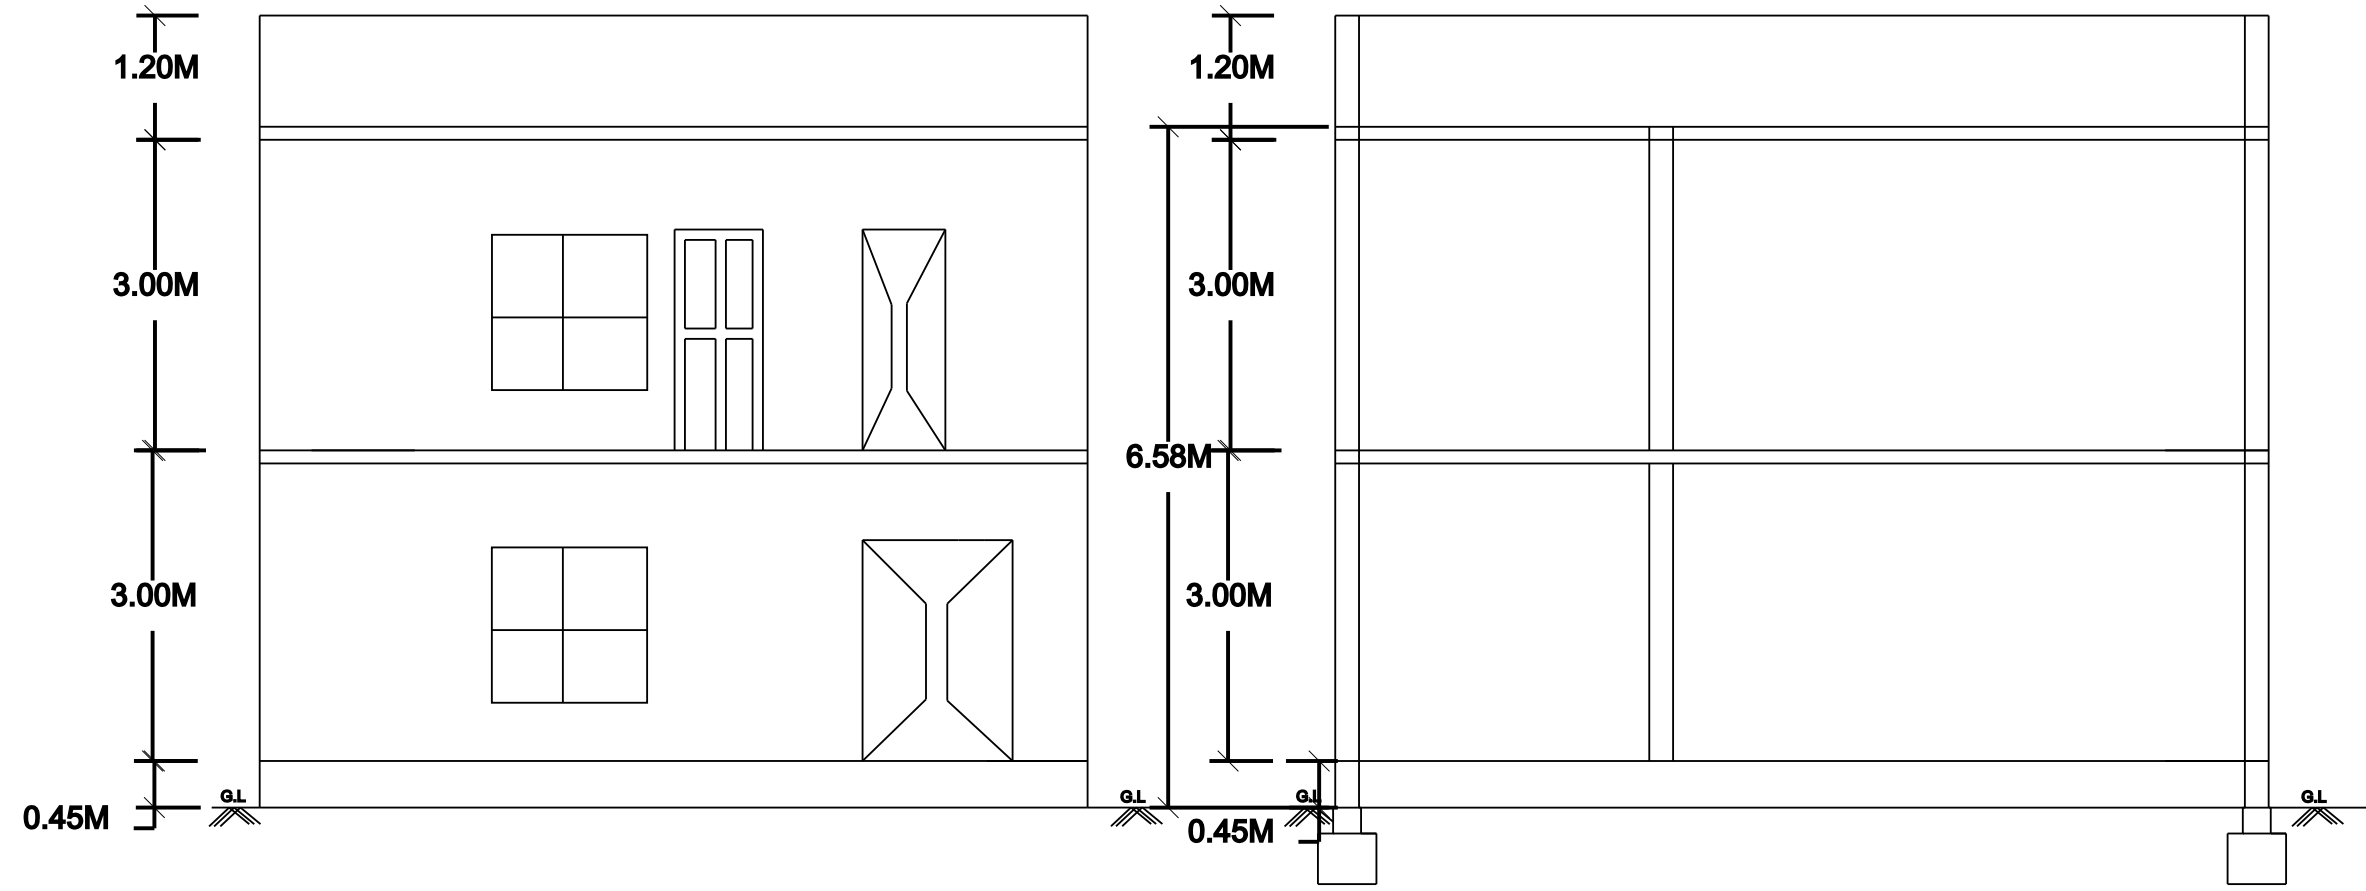


ELEVATION


SECTION ON -AA'

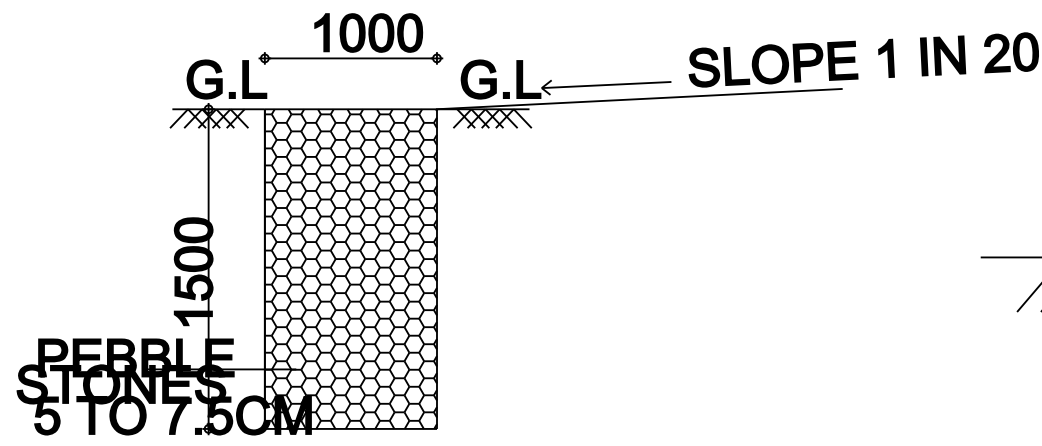

SECTION OF PEBBLE TRENCH

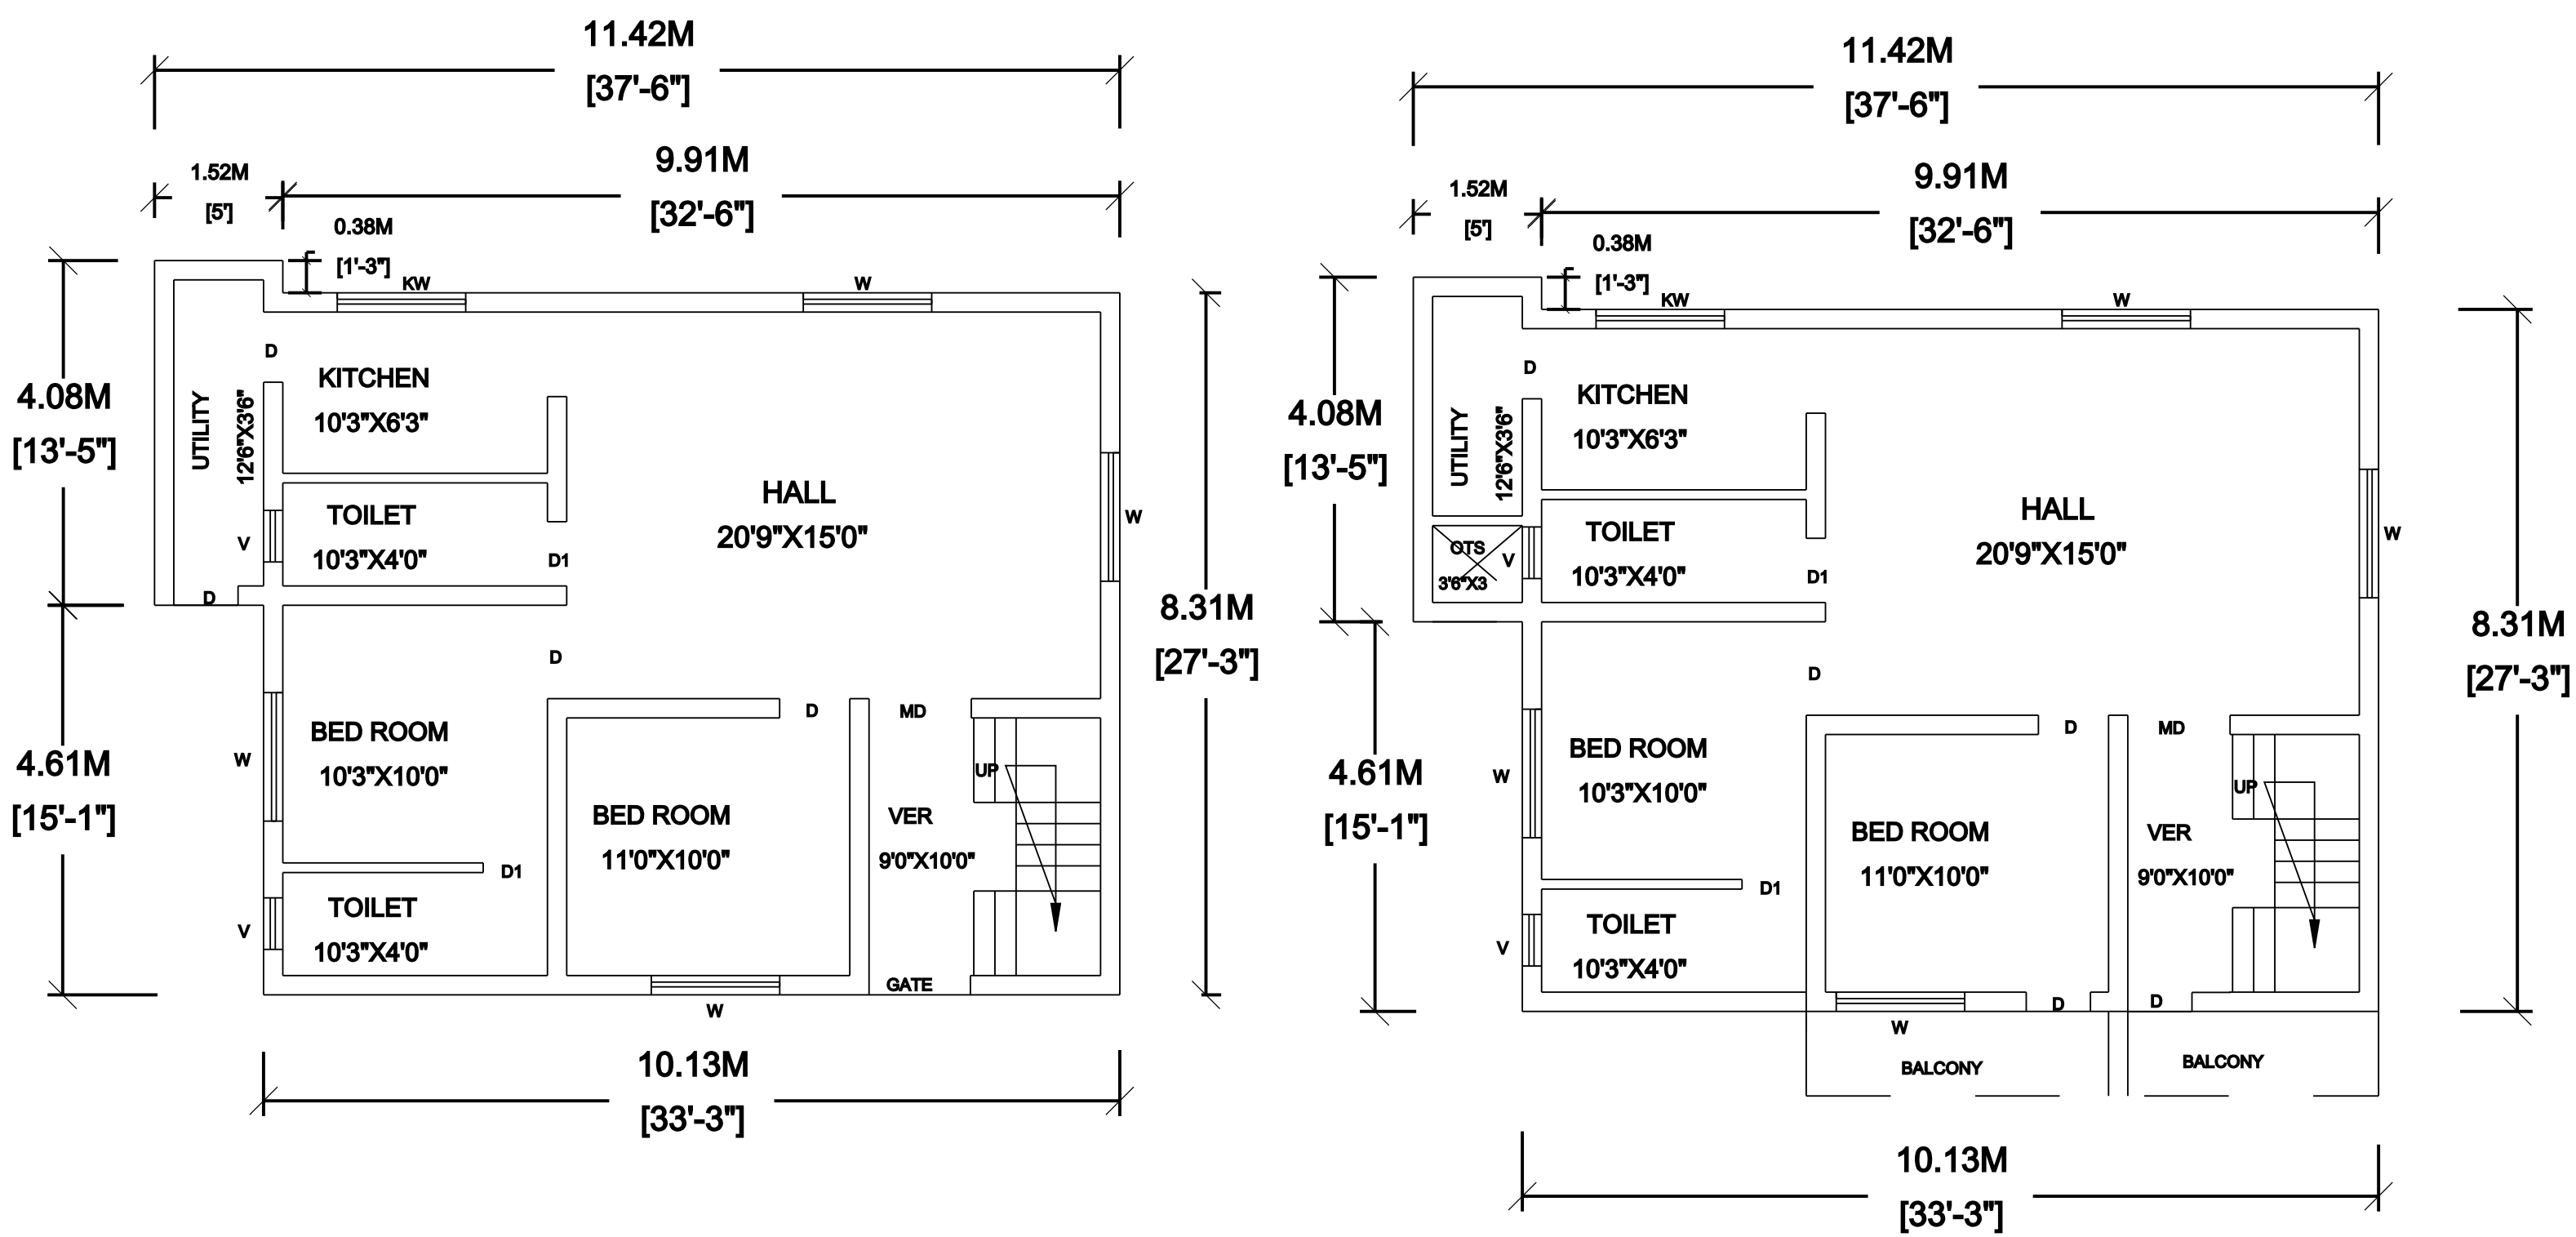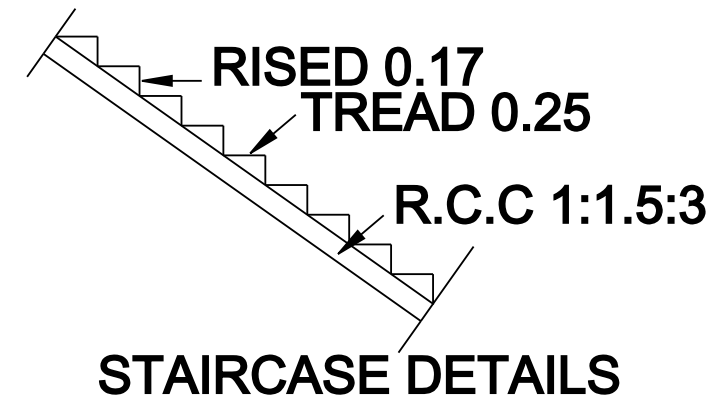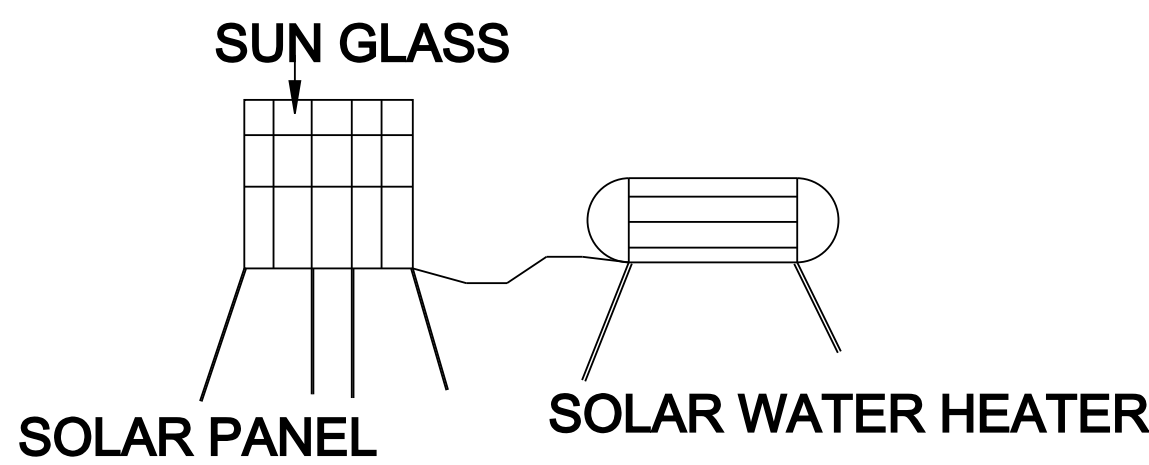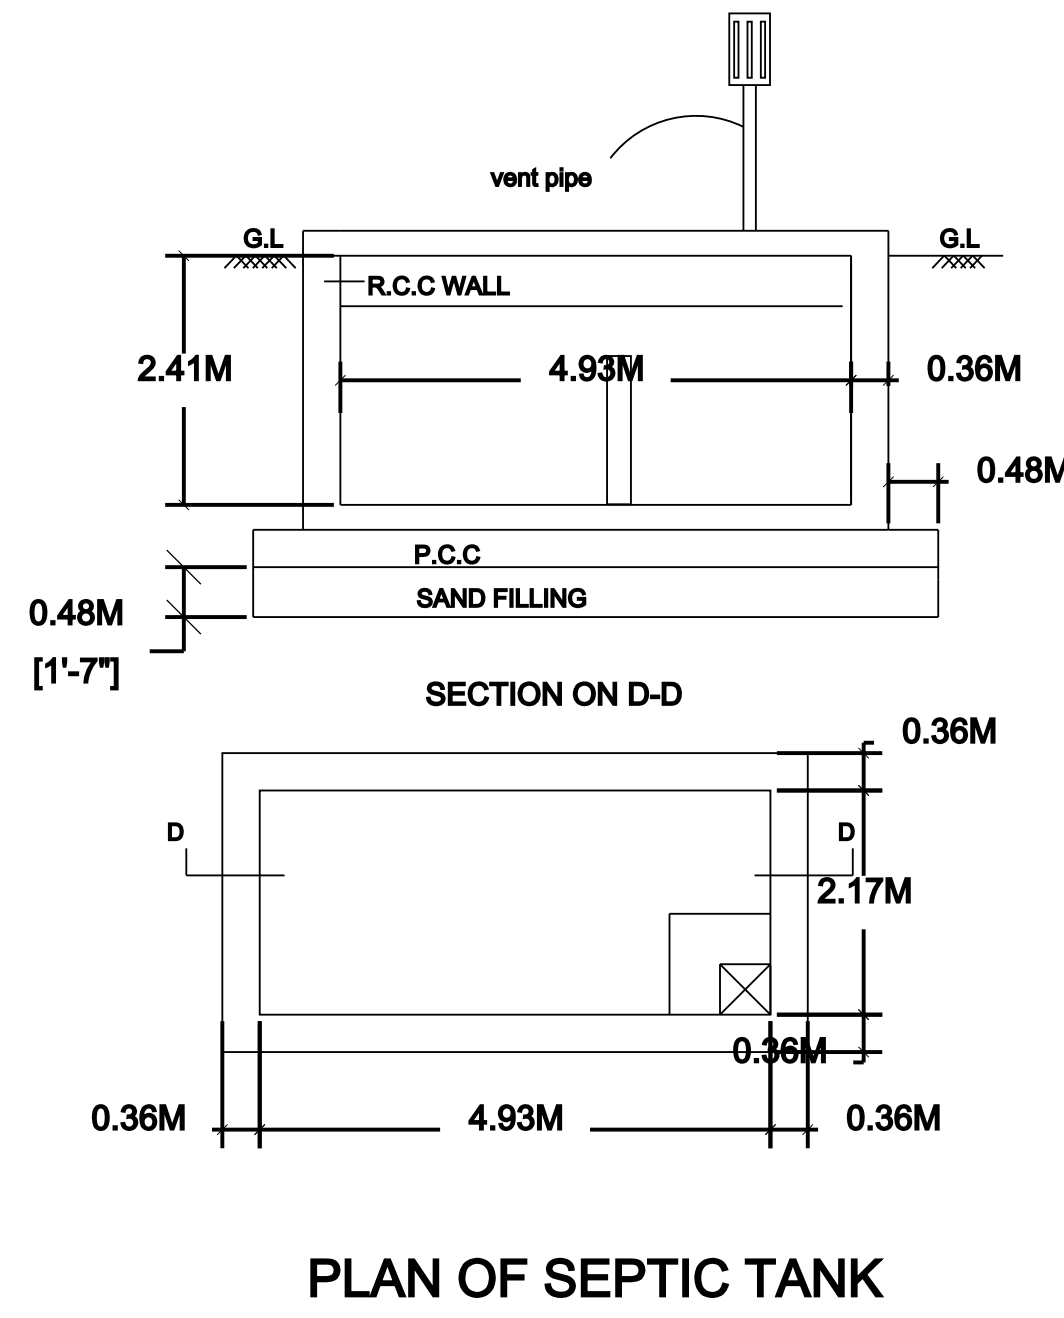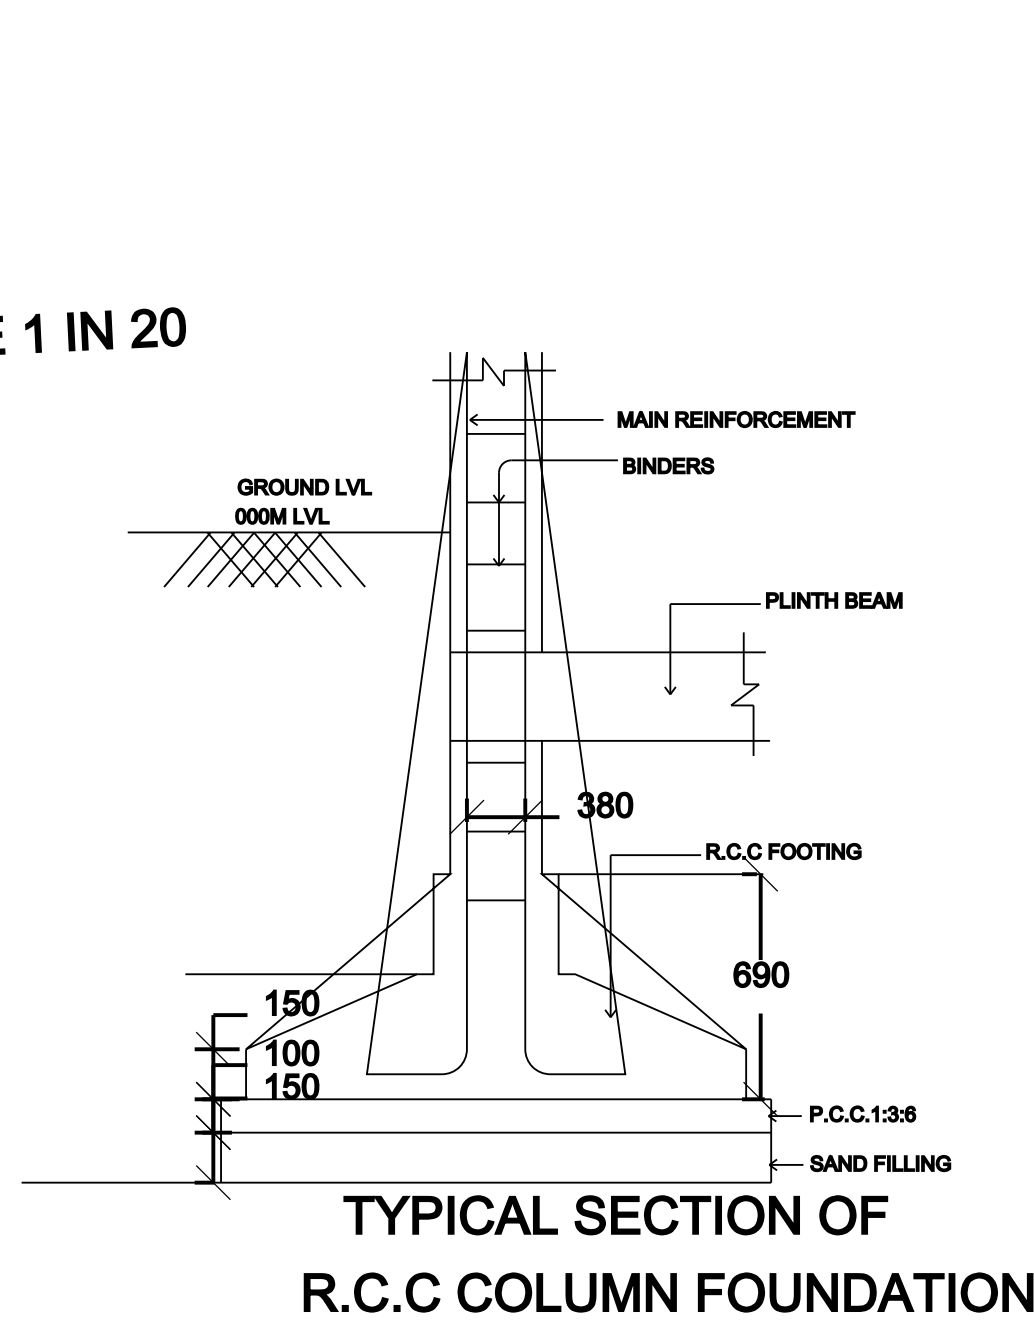


GROUND FLOOR PLAN

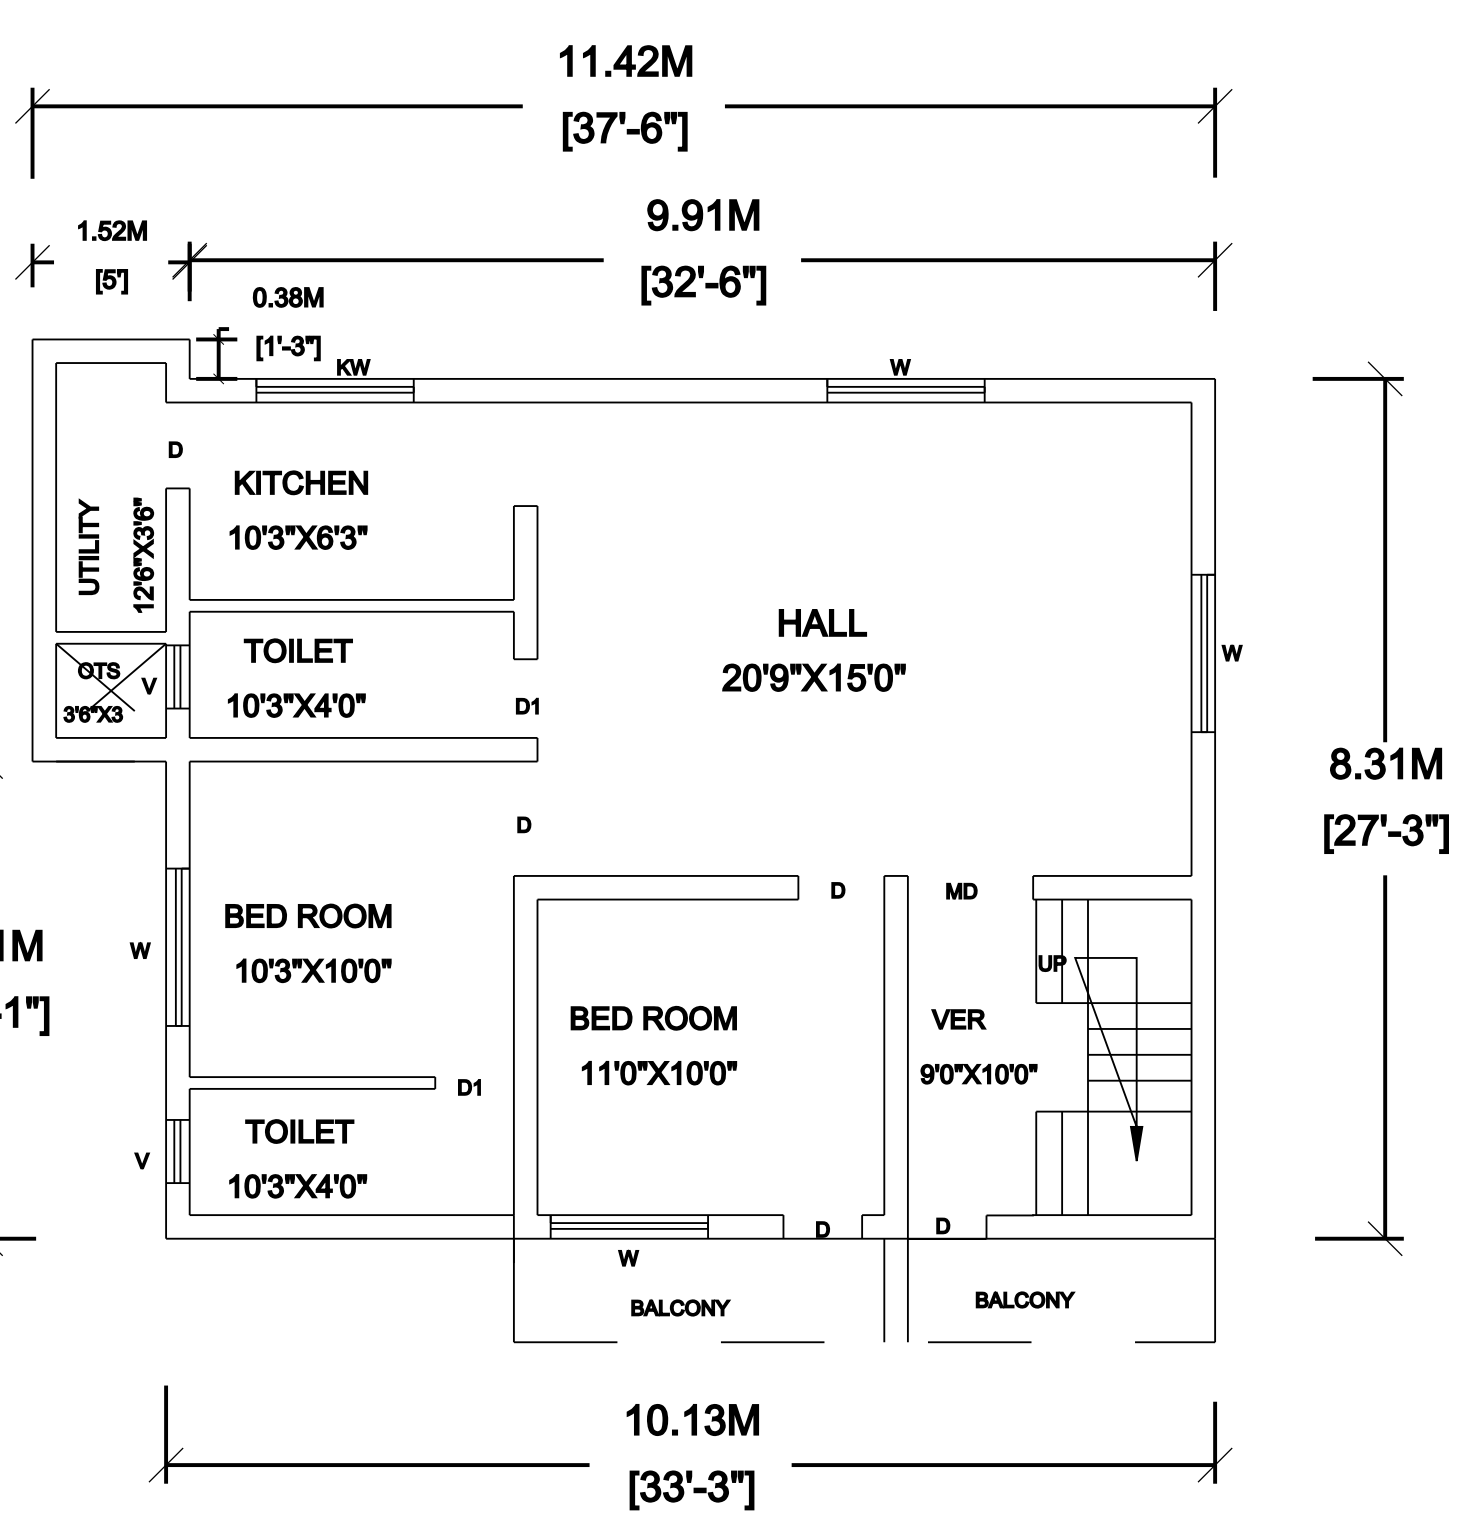

FIRST FLOOR PLAN

SITE PLAN

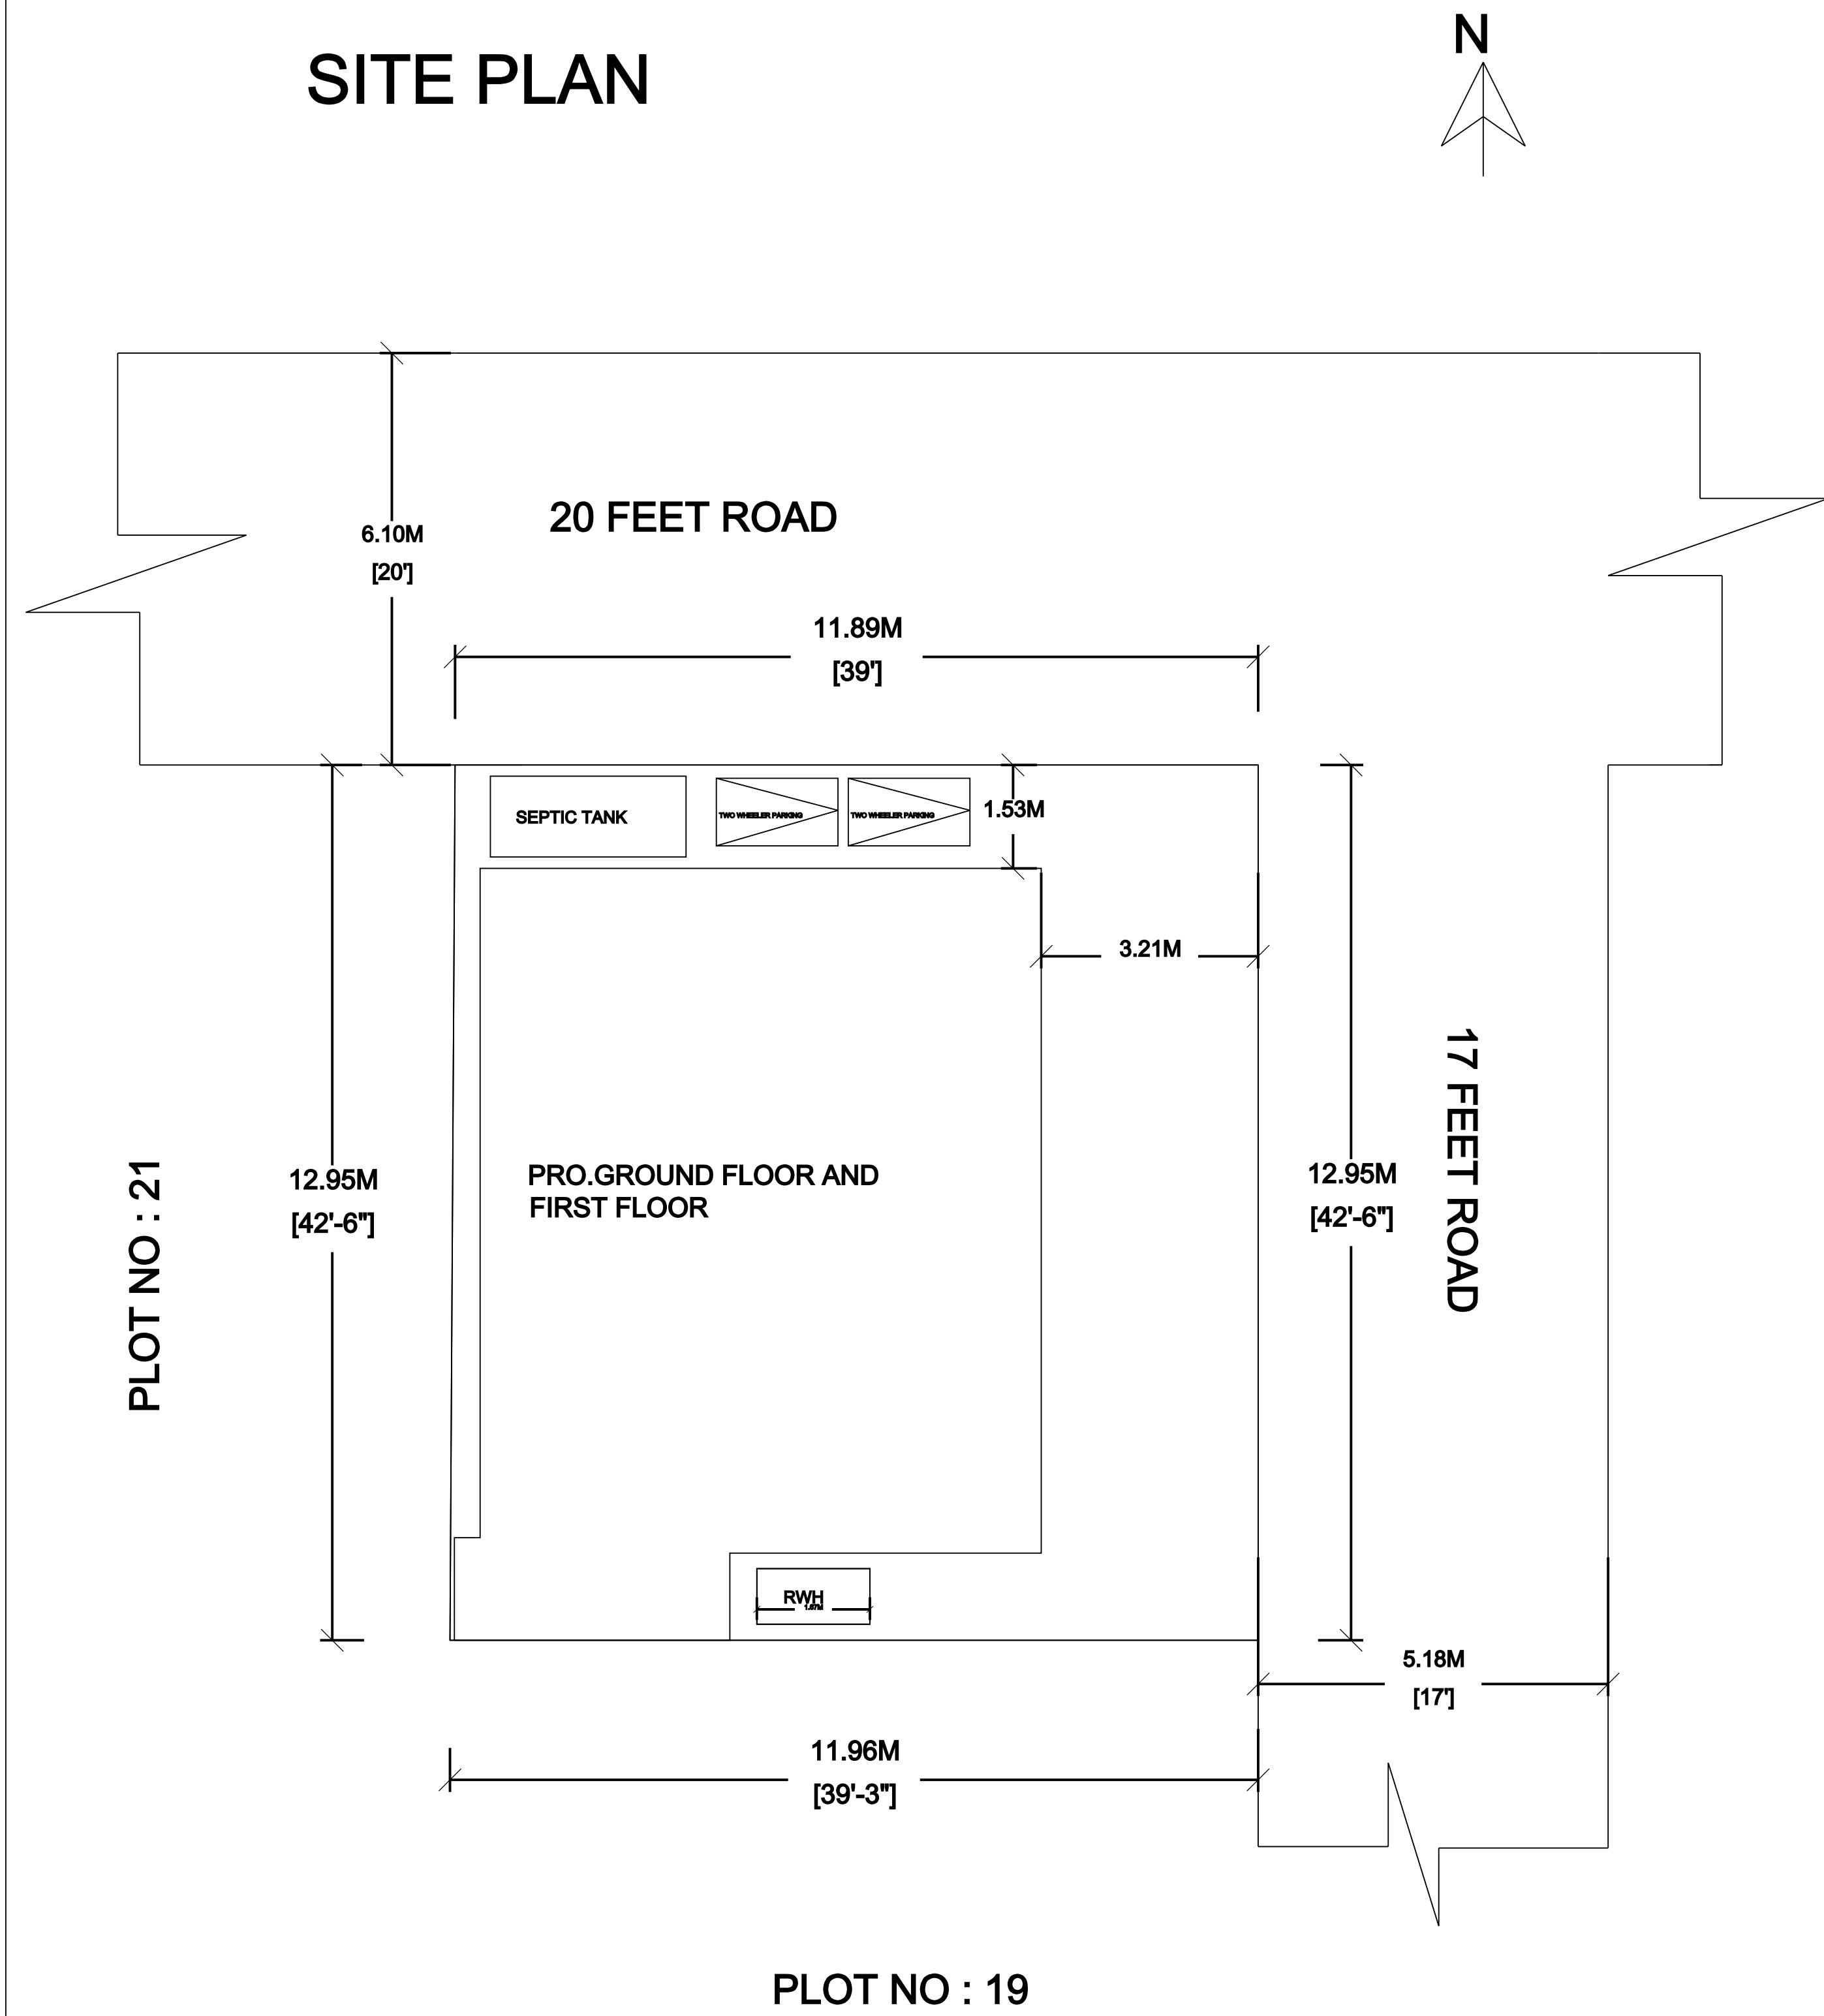

AREA STATEMENT

DESCRIPTION	SQ.FT	SQ.M
SITE EXTENT	1663.00	154.48
PRO.GROUND FLOOR	963.47	89.51
PRO.FIRST FLOOR	963.47	89.51
PRO.SECOND FLOOR	-----	-----
OPEN SPACE	699.09	64.94
TOTAL AREA : 179.02 SQ.M		

SCHEDULE OF JOINERIES

TYPE	DESCRIPTION	SIZE
MD	MAIN DOOR	1.00X2.13
D1	DOOR	0.91X2.13
D2	DOOR	0.76X2.13
W	WINDOW	1.52X1.52
KW	KITCHEN WINDOW	1.52X0.91
V	VENTILATOR	0.91X0.61

APPLICANT / OWNER SIGNATURE

S. Harsath Hasana

HARSATH HASANA

REGISTERED ENGINEER

U. Kannan
Er.U.KANNAN B.E. (Civil),
(Licenced Engineer)
M.S.K. BUILDERS,
Near Bus Stand,
Ilayangudi - 630702
PH : 8825590826

DRAFTED @ ER. U.KANNAN / CALL: 8825590826

OFFICE USE

