


PLAN SHOWING THE PROPOSED ADDITIONAL CONSTRUCTION OF R.C.C. ROOF RESIDENTIAL BUILDING FIRST FLOOR OVER AN EXISTING GROUND FLOOR AT DOOR.NO.2-15/2D, OLD SY.NO.607/2, NEW SY.NO.607/10, NOW SY.NO.607/10A, OLD PATTA NO.622, NEW PATTA NO.3082, BLOCK-A, PLOT.NO.35, "WINNERS GARDEN", IN KOTTAIYUR VILLAGE, KOTTAIYUR TOWN PANCHAYAT, SAKKOTTAI UNION, KARAUKUDI TALUK, SIVAGANGAI DISTRICT.

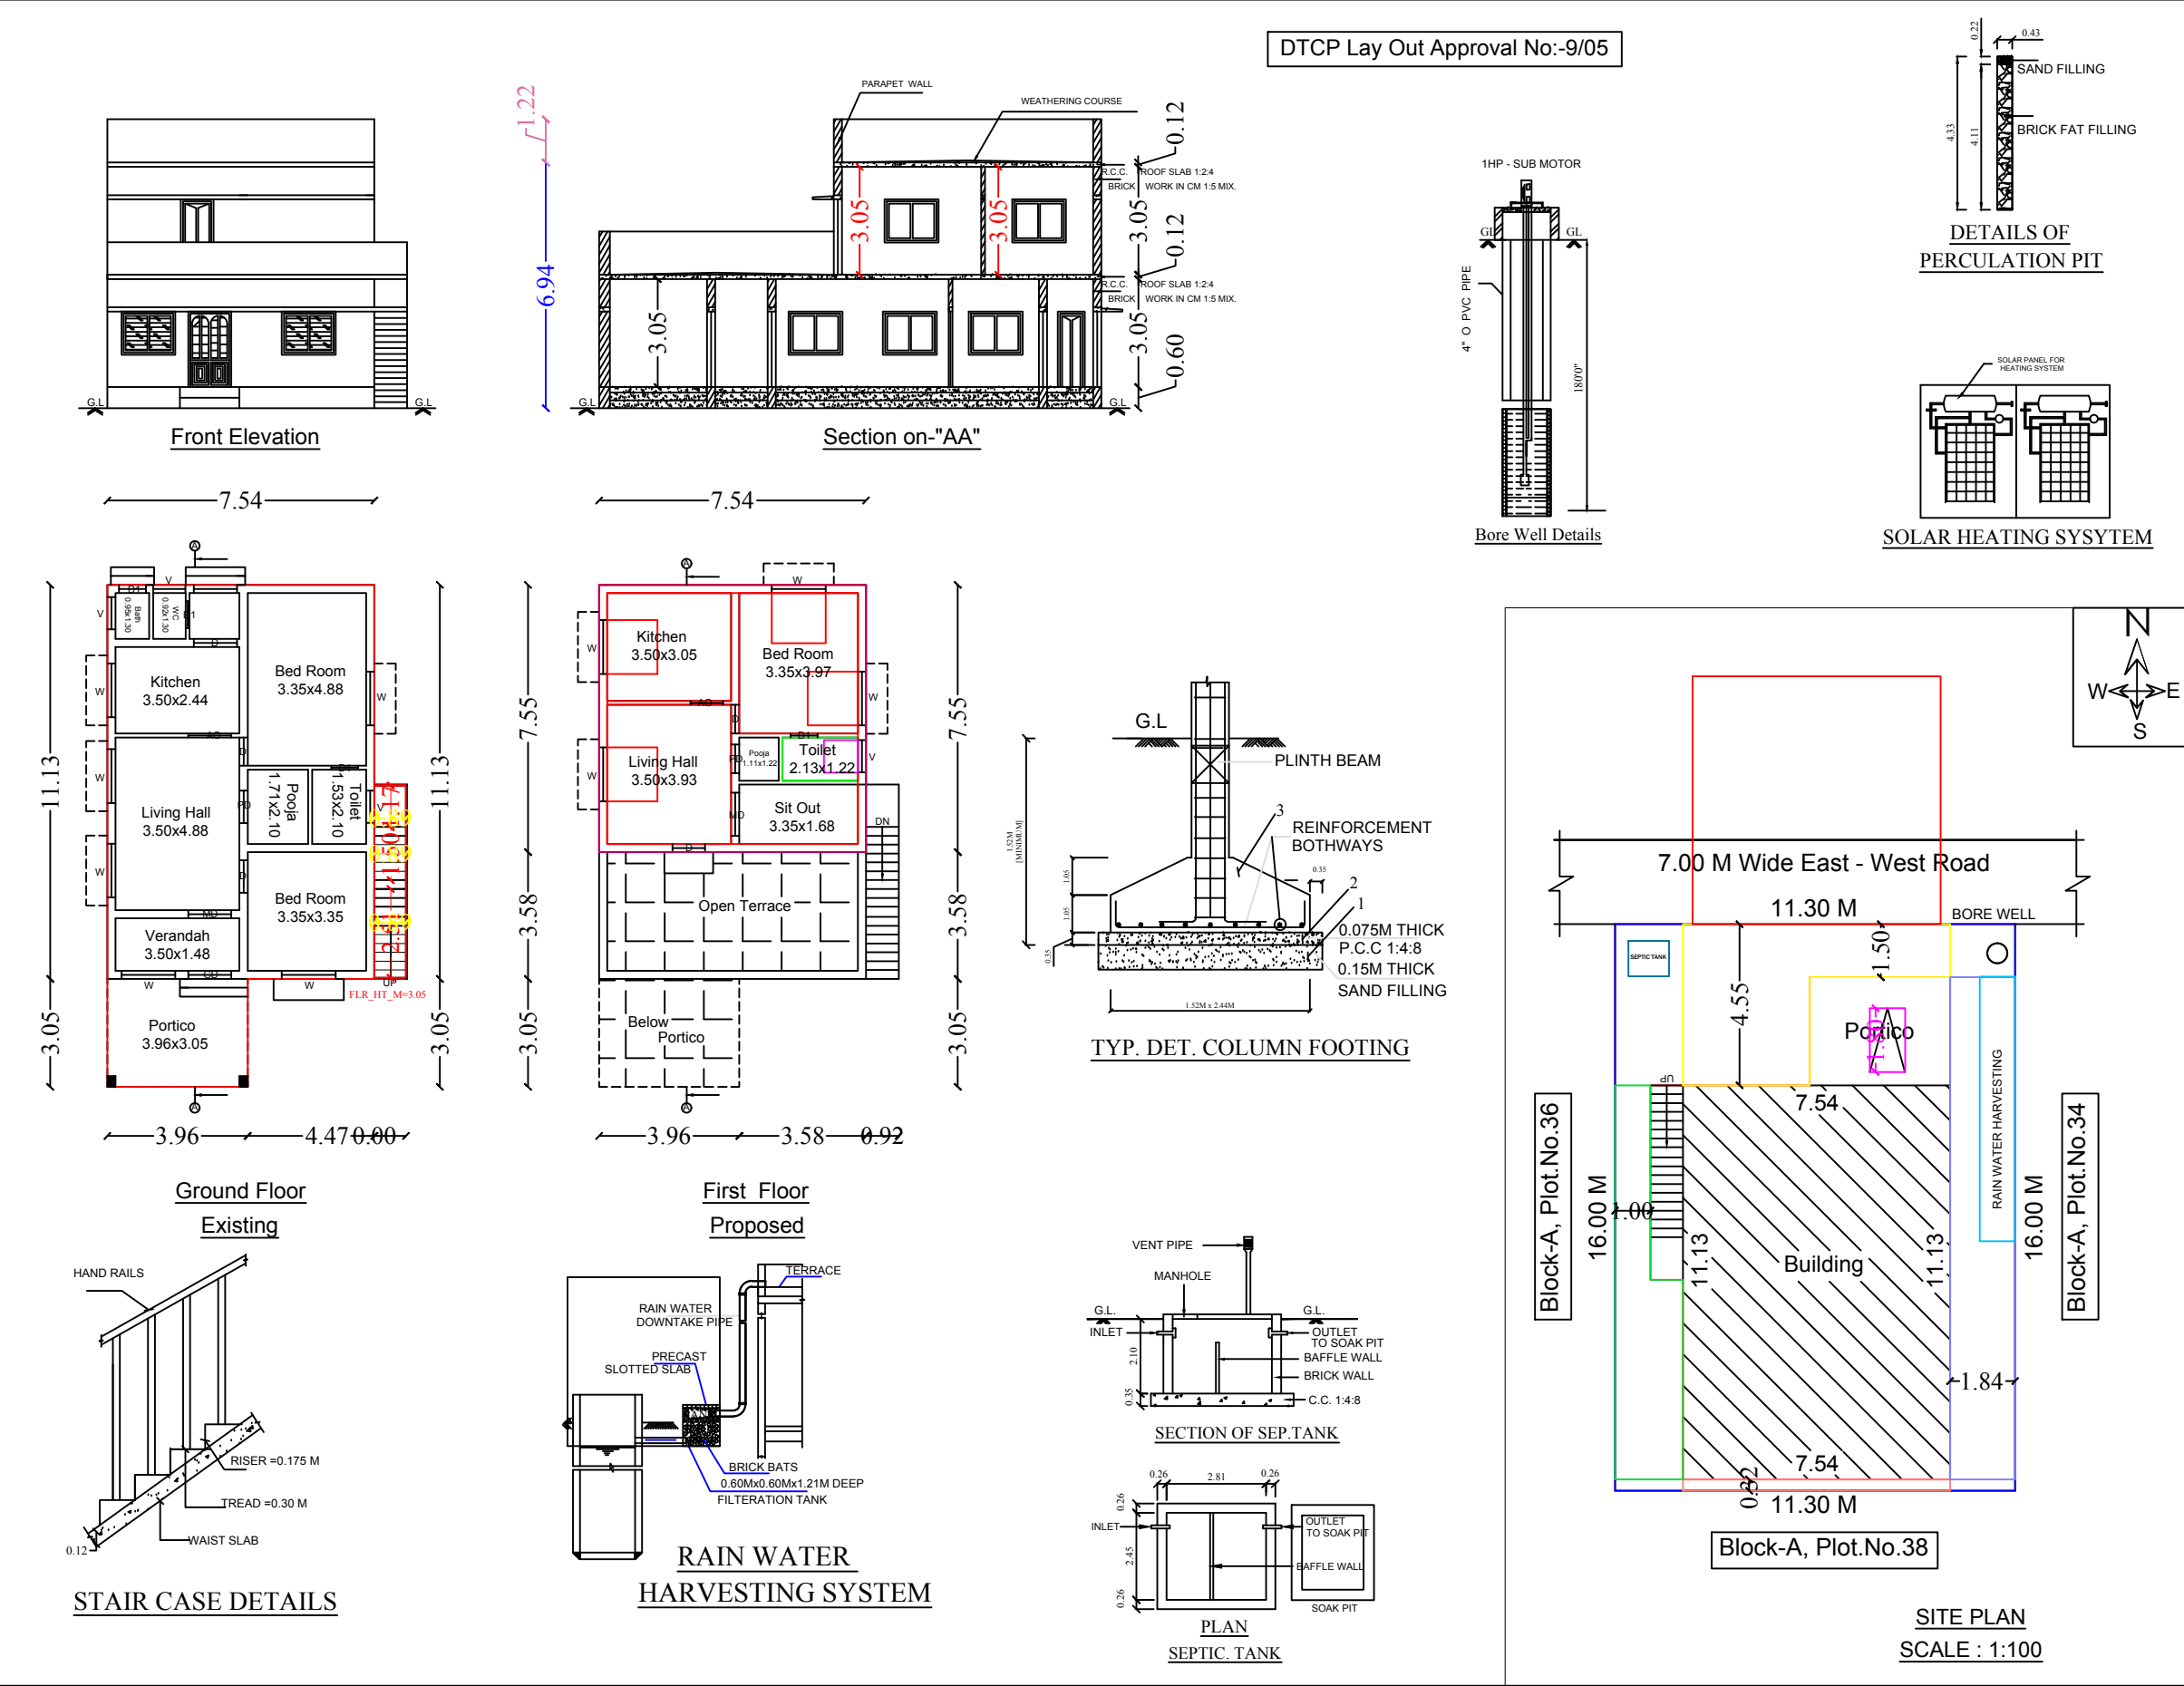

LEGEND	FEET	METRE
RD, D DOOR	3'0"x7'0"	0.92x2.13
MD MAIN DOOR	3'6"x7'0"	1.10x2.13
D1 DOOR	2'6"x7'0"	0.76x2.13
AO ARCH OPEN	3'0"x7'0"	0.92x2.13
W WINDOW	5'0"x4'6"	1.52x1.37
V VENTILATOR	3'0"x2'0"	0.91x0.60
AREA DETAILS	SQ.FT.	SQ.MT.
As Per Document	1945.00	180.80
As Per Patta	1937.50	180.00
As Per Site	1937.50	180.00
PLINTH AREA DETAILS		
Existing Building		
Ground Floor Area	903.00	83.92
Portico Area	130.00	12.08
Proposed Building		
First Floor Area	612.79	56.93
Open Space Area	912.00	84.75
FSI DETAILS	PROPOSED	PERMISSIBLE
Total Plinth Area Plot Area 56.93 180.00	0.32	2

OWNER'S NAME & SIGN:-

Smt.S.Sasirega
W/o : Thiru.V.Sathishkumar

ENGINEER:-