
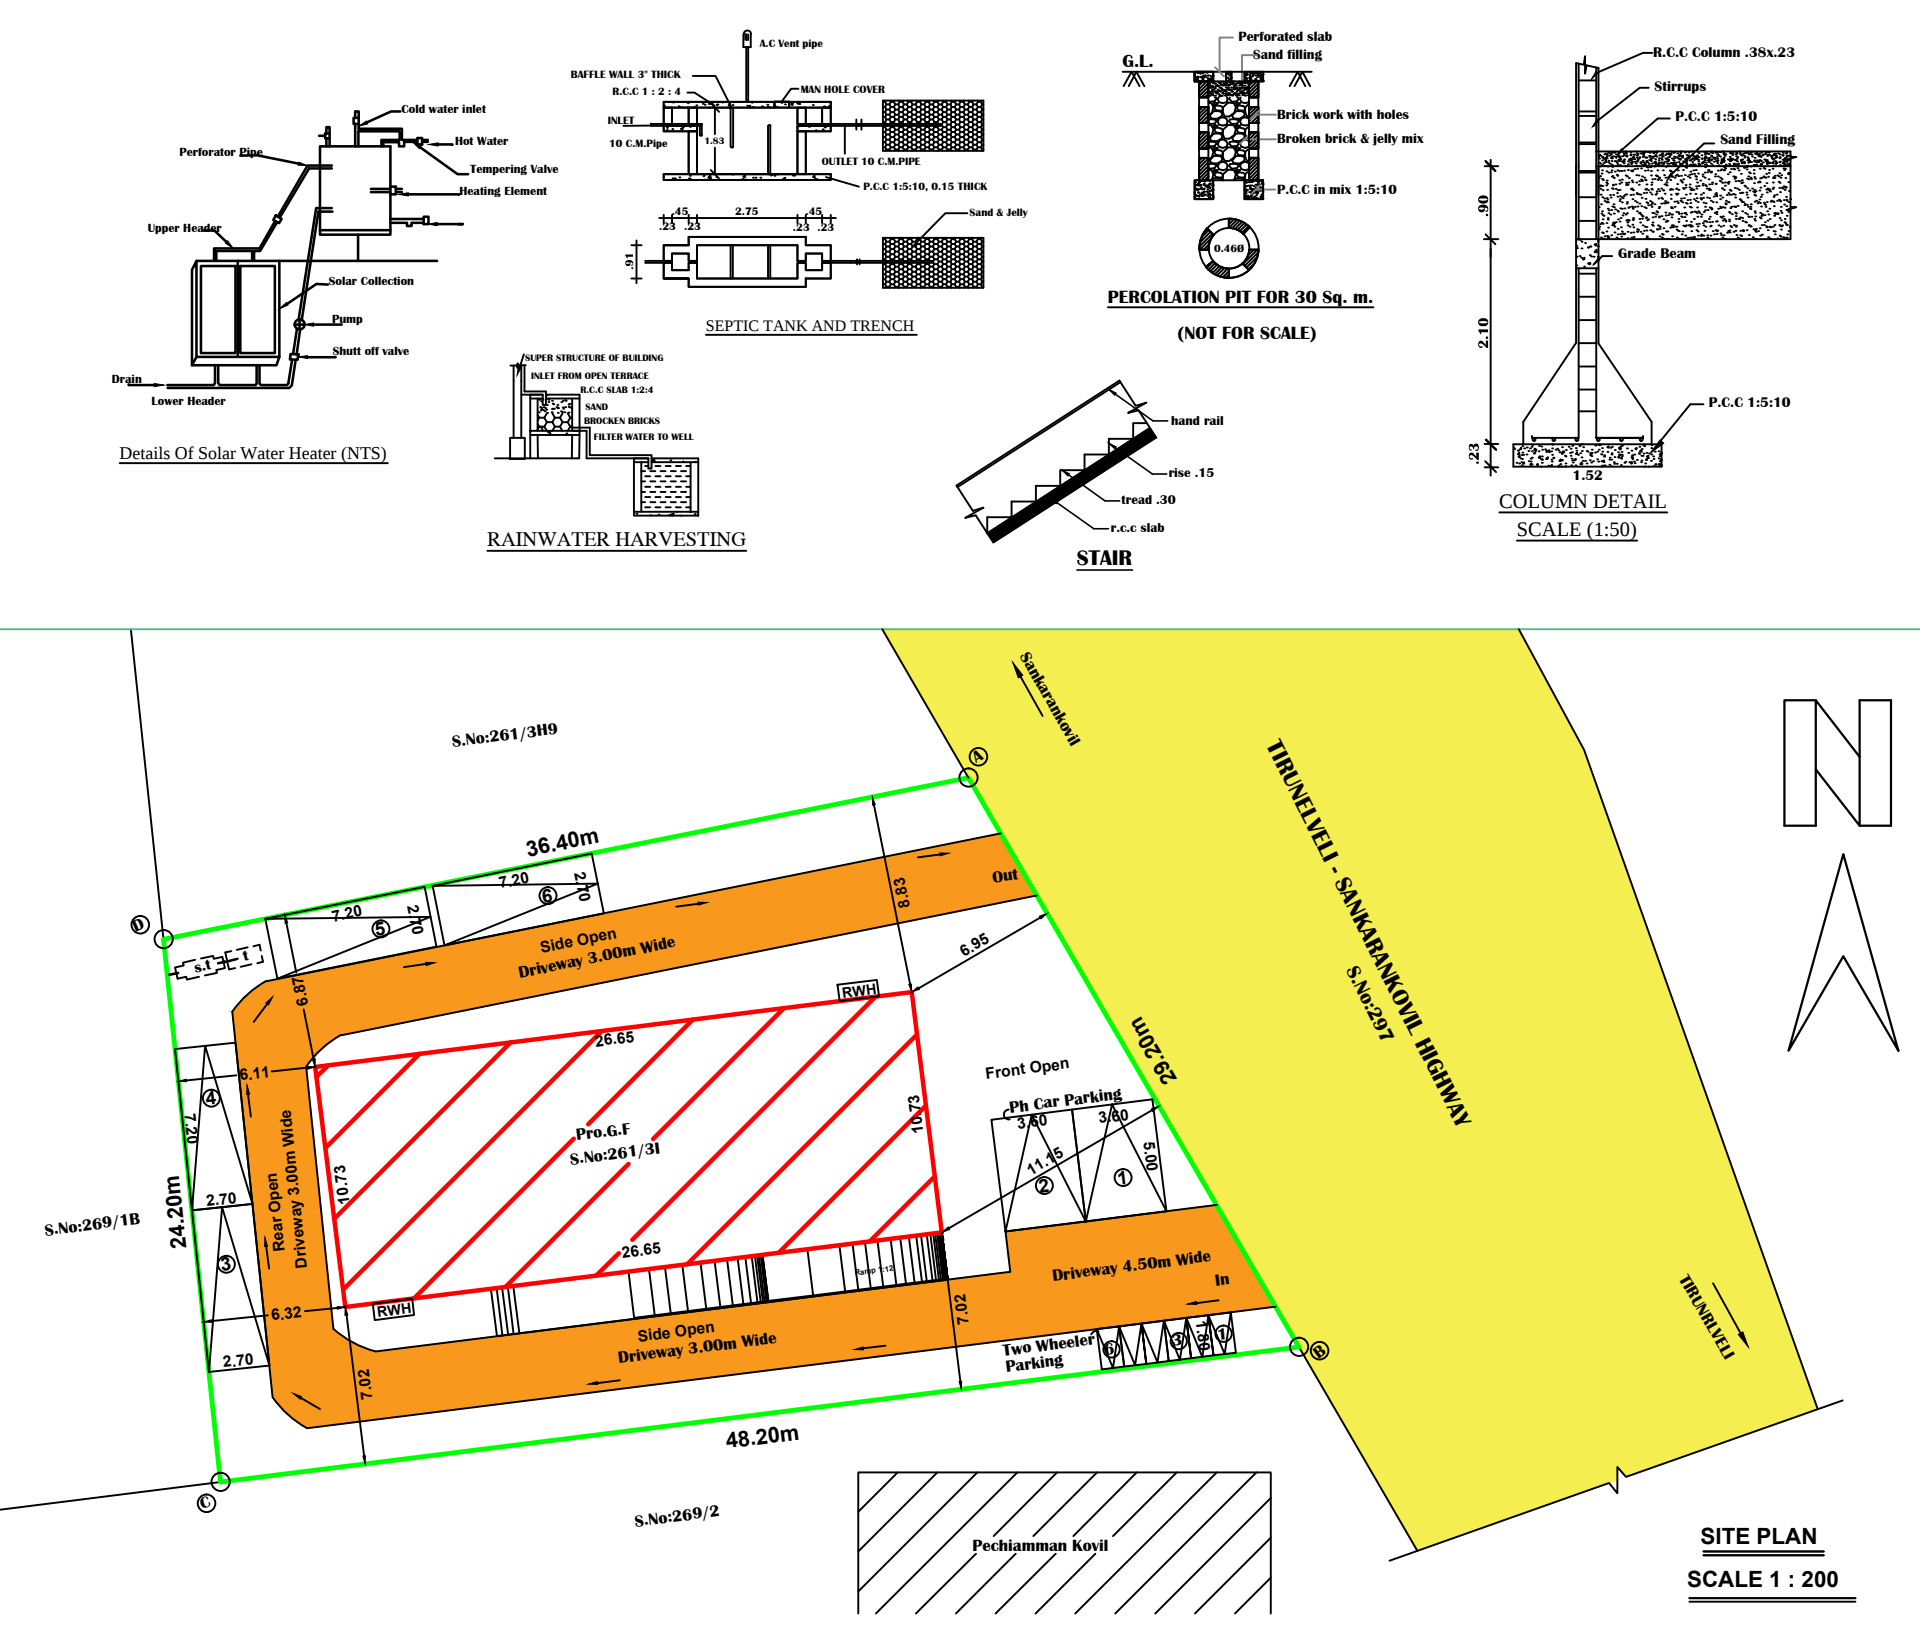
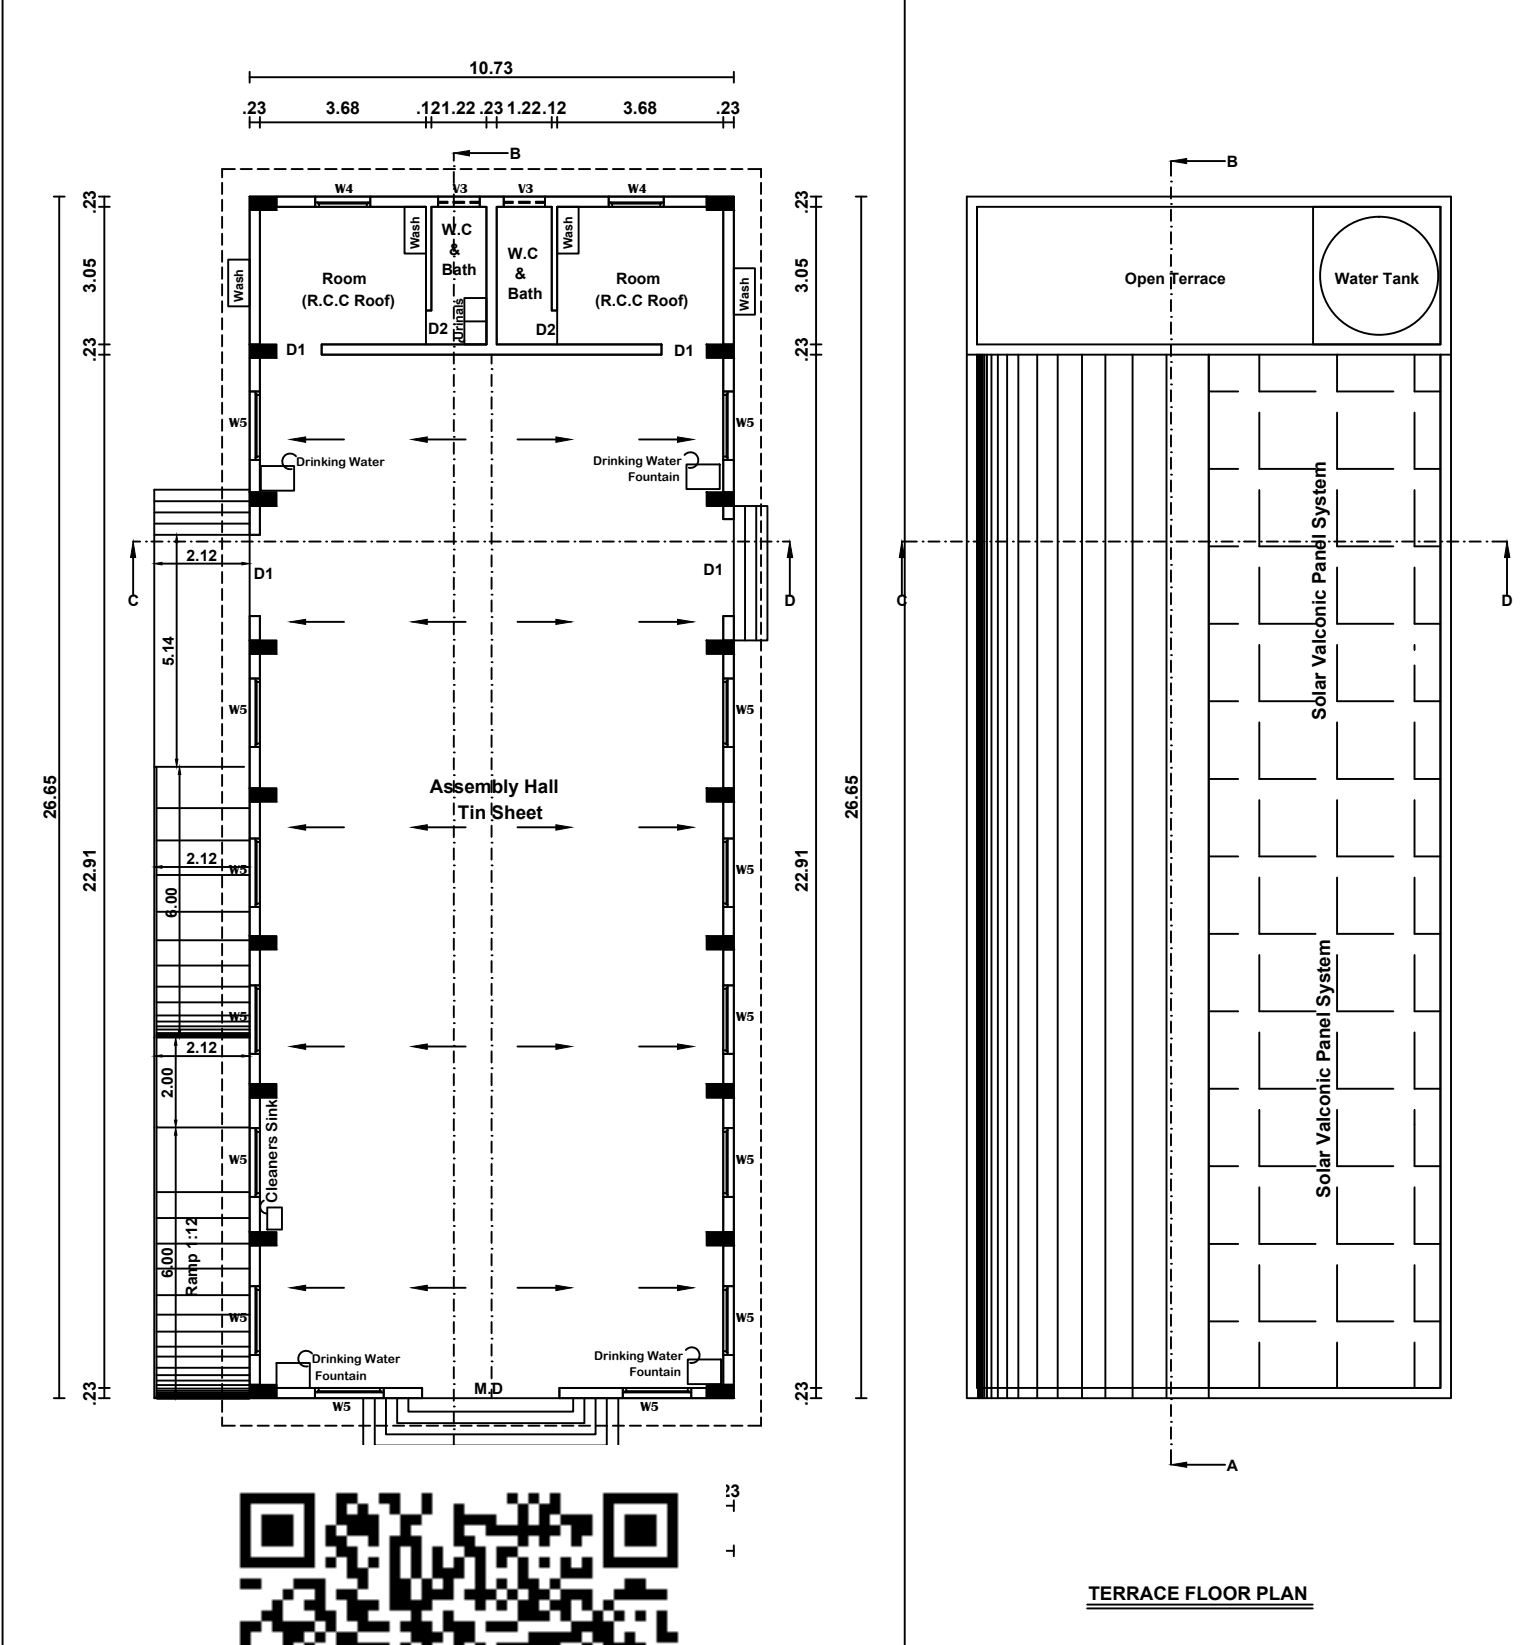


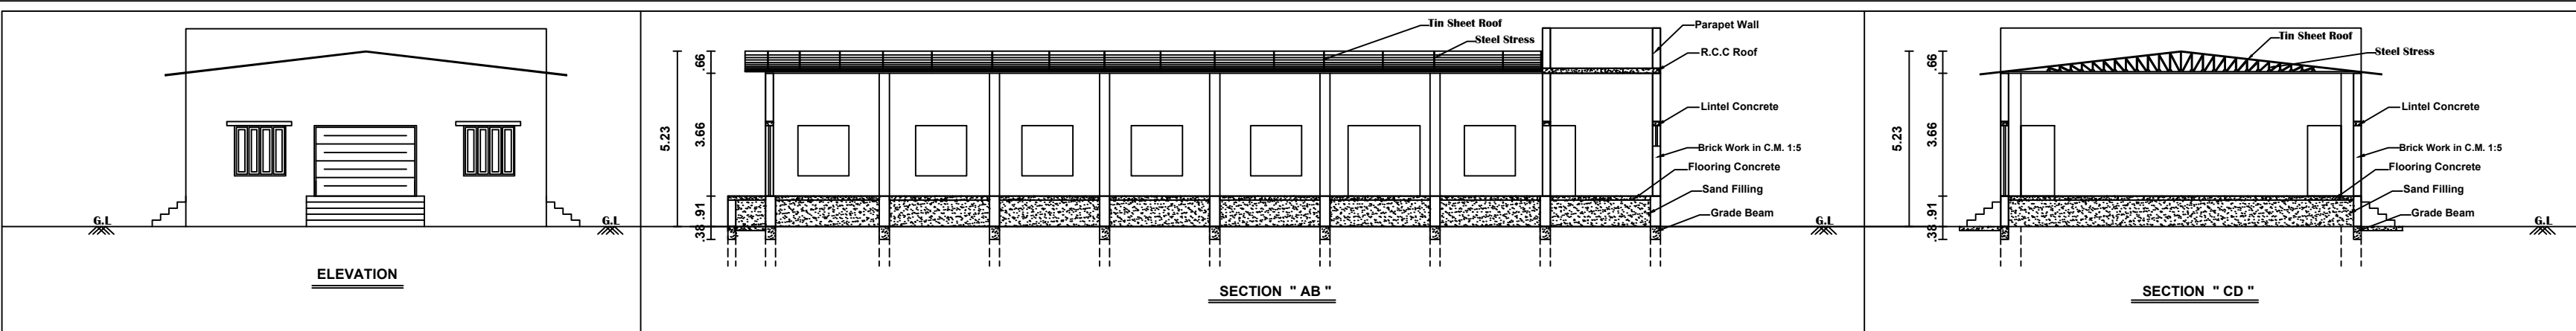

PLAN SHOWING THE PROPOSED CONSTRUCTION OF

"ASSEMBLY HALL", BUILDING IN S.NO:261/31, THIRUMALAPURAM,

VADAKKU PANAVADALI VILLAGE, VADAKKU PANAVADALI PANCHAYAT,

MELANEELITHANALLUR PANCHAYAT UNION, SANKARANKOVI TALUK,

THENKASI DISTRICT

(ORDINARY BUILDING)

All Dimensions are in Metre

AREA DETAILS:-	Sq.Mt	Sq.Ft	FLOOR AREA RATIO
Site Area (As Per Patta Area)	1000.00	10764	= G.F Total Site Area
GROUND FLOOR AREA	286.00	3079	= 286.00 1000.00
Open Area	714.00	7685	= 0.286 < 2.00
Total Building Area In G.F	286.00	3079	

JOINERY DETAILS:-

R.S - Rolling Shutter	2.56 x 2.10
D1 - Door	1.00 x 2.10
D2 - Door	0.75 x 2.10
D2 - Door	0.75 x 2.10
V3 - Ventilator	0.90 x 0.60

Parking Calculation : (Assembly Hall Building)
(For Panchayat Area)

Required Parking :
Seating Area every 50.0 sq.mt = 1 Car Space (2.50 x 5.00) &
1 Two Wheeler Space (1.0x1.80)

Required Parking Area = 248.32 Sq.mt (Seating)
= 248.32 / 50
= 5 Cars & 5 Two wheelers

Available Parking Area :
Open Parking = 6 Car Space & 6 Two wheelers
(Including Physically Handicapped Car 2 Nos.)

Note:
Waste Water Used for Garden
Rain Water harvesting Details Provided
Solar System Water tank provided
Fire Resistance to be provided
Emergency alarm to be provided
Drinking water to be provided as per corporation norms
Rain water harvesting tank to be provided
Waste water from recycled water tank & Trench connected to sullage disposal tank
Solid waste tub to be Provided
U' traps provided in septic tank to prevent curb breeding of mosquitoes
(As per G.O (M.S) No : 341 - dated 03.11.2004)

Colour Index

Proposed Site Boundary	
Proposed Building Boundary	
Exg. Road	
Vehicle Driveway	

OFFICE USE

APPLICANT

REGISTERED ENGINEER

Er.A.RAJU, M.E.,AMIE.,MISE,
Registered Engineer
Reg.No:RE/Gr-II/TVL/March/2019/025
SUJI DESIGN CONSULTANCY
2/3, Kulavanigarpuram Road, TSMO Nagar
Palayamkottai, Tirunelveli-627 005
rajesh2009@gmail.com
Cell: 98426 58964, 94436 61198