
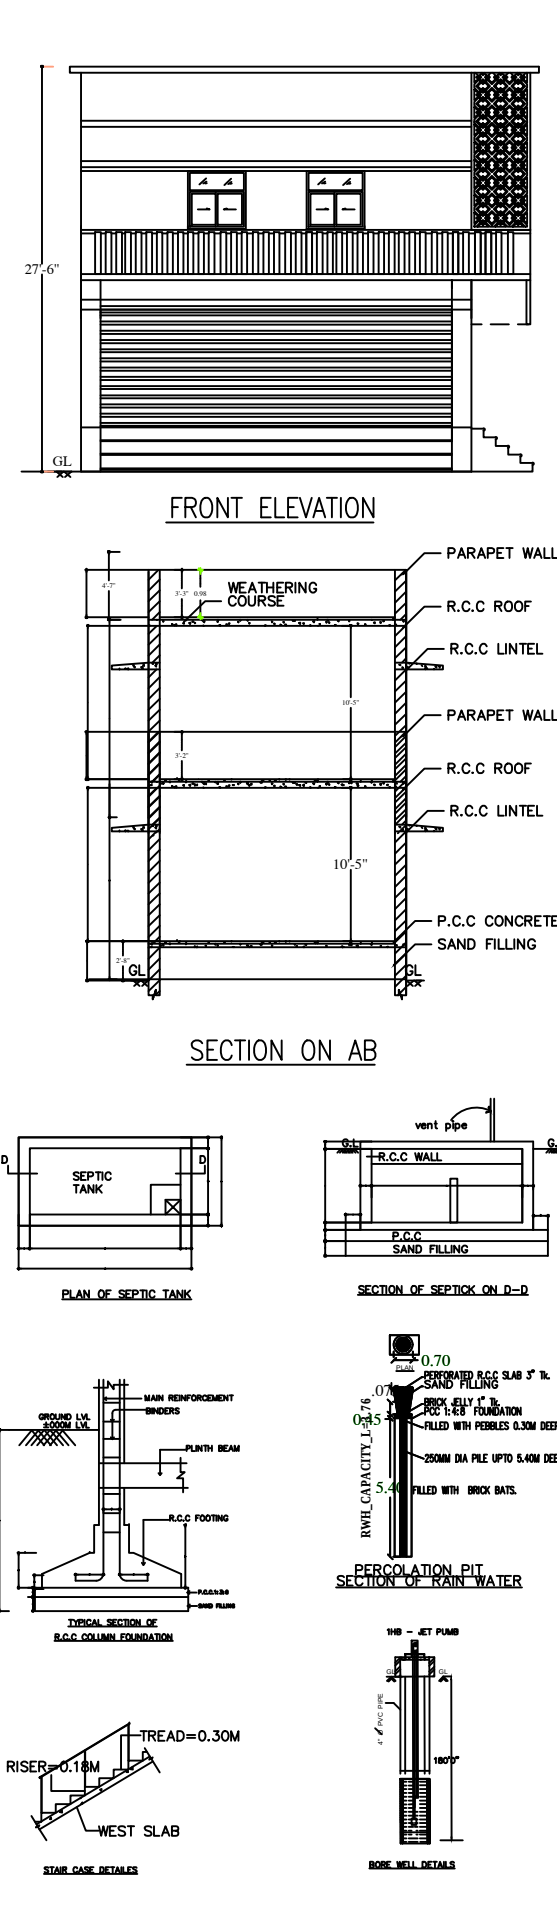
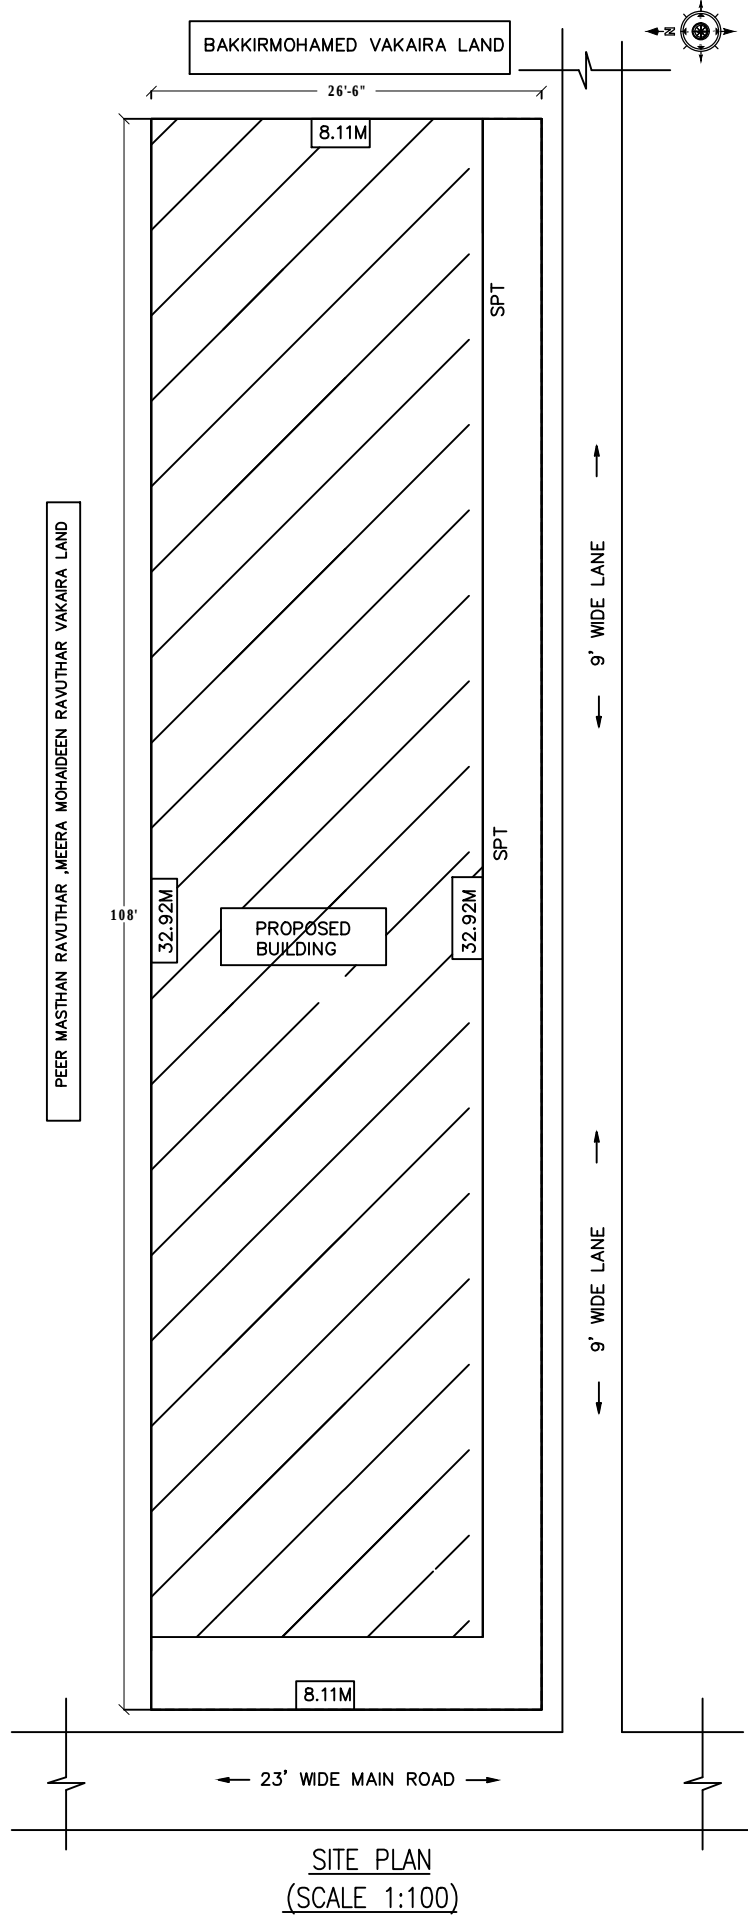


PLAN SHOWING THE PROPOSED CONSTRUCTION OF R.C.C ROOF RESIDENTIAL AND SHOP BUILDING AT(G.R)S.NO:378/41A, WARD NO:9,BIG BAZAAR STREET, THIRUPPATHUR TOWN PANCHAYAT & TALUK,SIVAGANGAI DIST.

APPLICANT NAME: MRS.J.FATHIMA BEEVI
W/O.P.JAGUBAR SATHIK

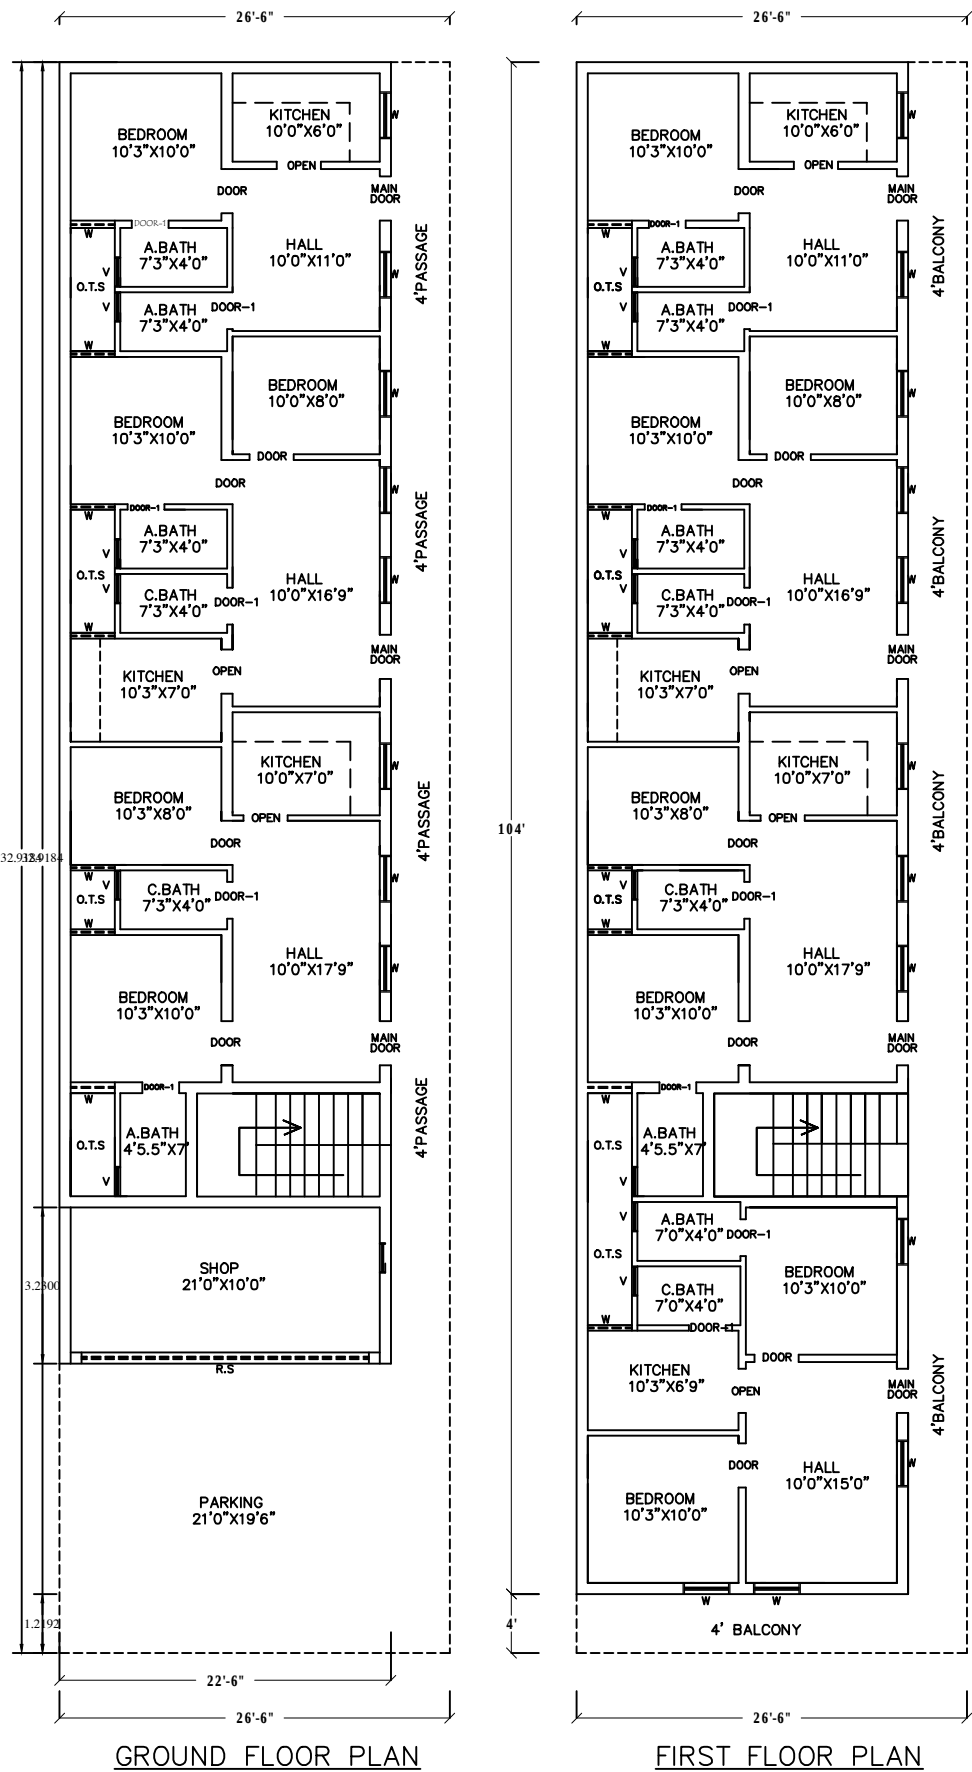

REFERENCES:

M.D	DOOR	3'3"x7'0"
D	DOOR	3'0"x7'0"
D1	DOOR	2'5"x7'0"
W	WINDOW	5'0"x4'0"
W2	WINDOW	3'0"x4'0"
O	OPENING	3'5"x7'0"
V	VENTILATOR	2'0"x2'0"
MG	MAIN GATE	8'0"x5'0"

SITE AREA DETAILS:-

SL.NO	AREA (Sq.Mt) (PATTA)	AREA (Sq.Mt) (DOC.)	AREA (Sq.Mt) (SUPER IMPOSED PLOT)
1.	266.00	265.88	266.98

BUILTUP AREA DETAILS:-

SL.NO	FLOOR DETAILS	(Sq.Mt)	(Sq.Ft)
(i)	As Per Document	265.88	2862.00
(ii)	Pro.SHOP AREA	22.15	238.43
(iii)	Pro.Ground Floor	195.24	2101.61
(iv)	Pro.First Floor	217.39	2340.04
(v)	OPEN AREA	48.49	521.96

FSI DETAILS:

FSI=TOTAL BUILTUP AREA/PLOT AREA	VALUE	PERMISSIBLE
434.75/265.88	1.54	2

NOTES:-

- Rain Water Harvesting System to be Provided.
- Bath ,Kitchen waste water to be used for Garden purpose.
- Solar Energy System to be Provided.
- W/C water to be connected with Septic Tank.

APPLICANT NAME: Mrs.J.FATHIMA BEEVI
W/O.P.JAGUBAR SATHIK

APPLICANT SIGN: [Signature]

REGISTERED ENGINEER: [Signature]

Er. S. SYED JAFAR,
Consulting and Engineer &
Licenced Building Surveyor
10 7 11 A, Big Bazaar Street
Thiruppathur - 630 211
Cell : 9790316116

OFFICE USE:

DRAFT BY: Er,SYED JAFAR DCE,BE.,FILE NO:11:01:24/IDRESH