
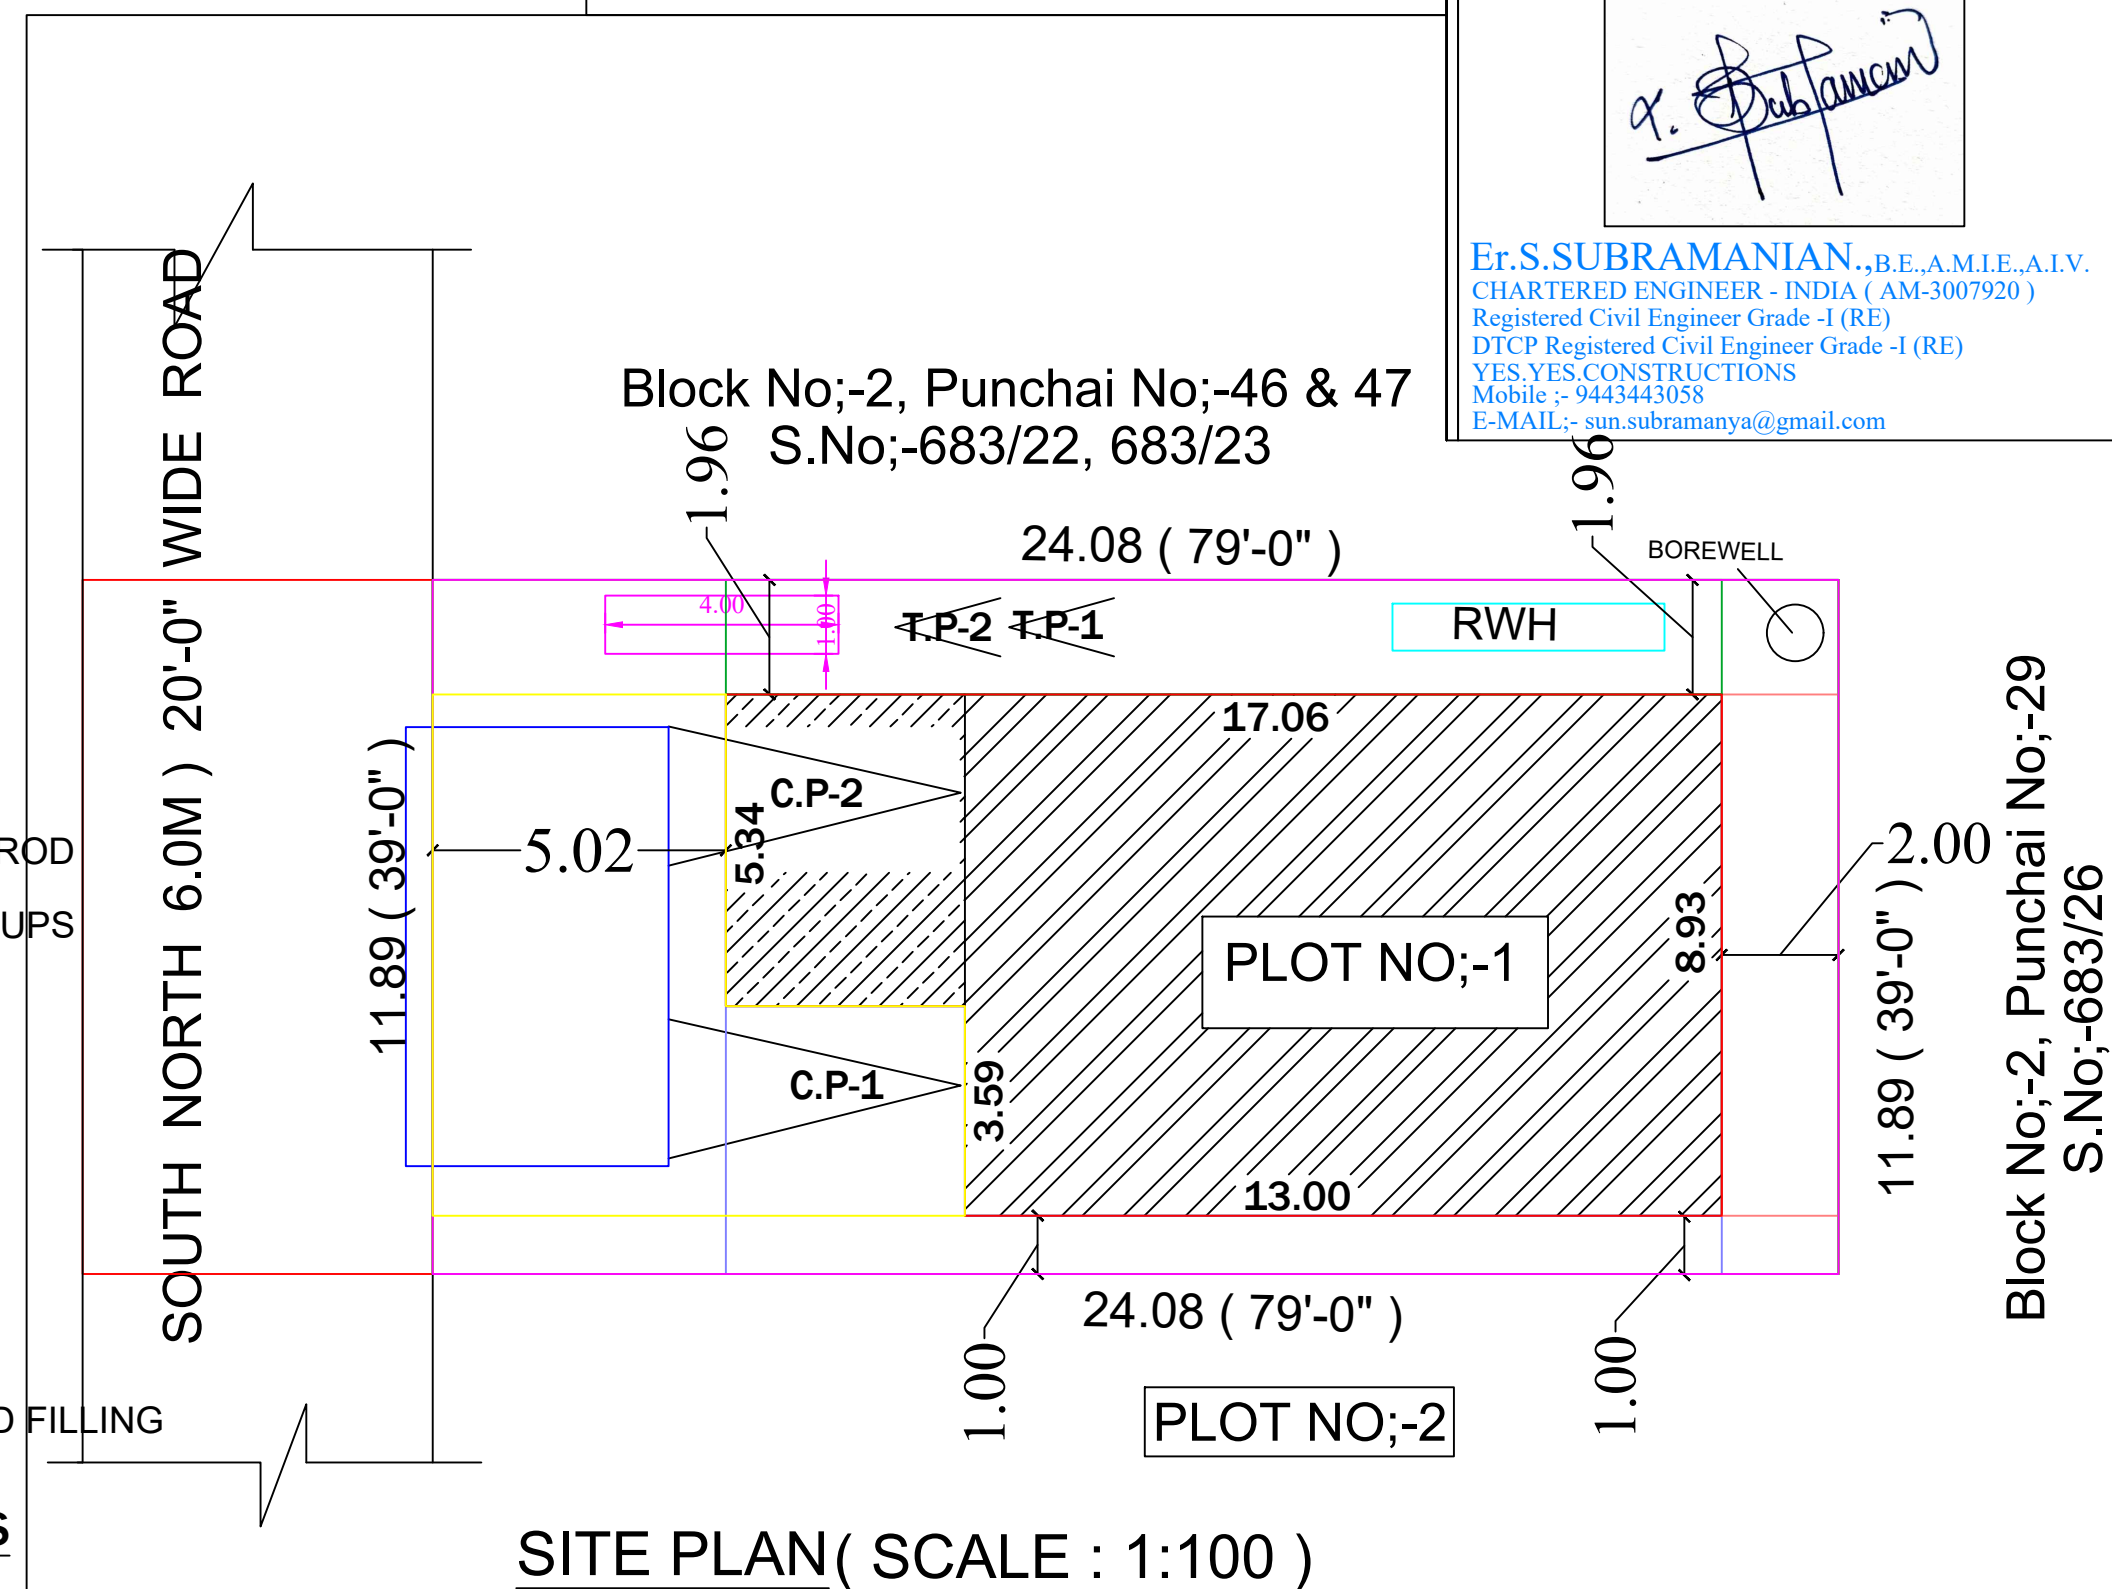
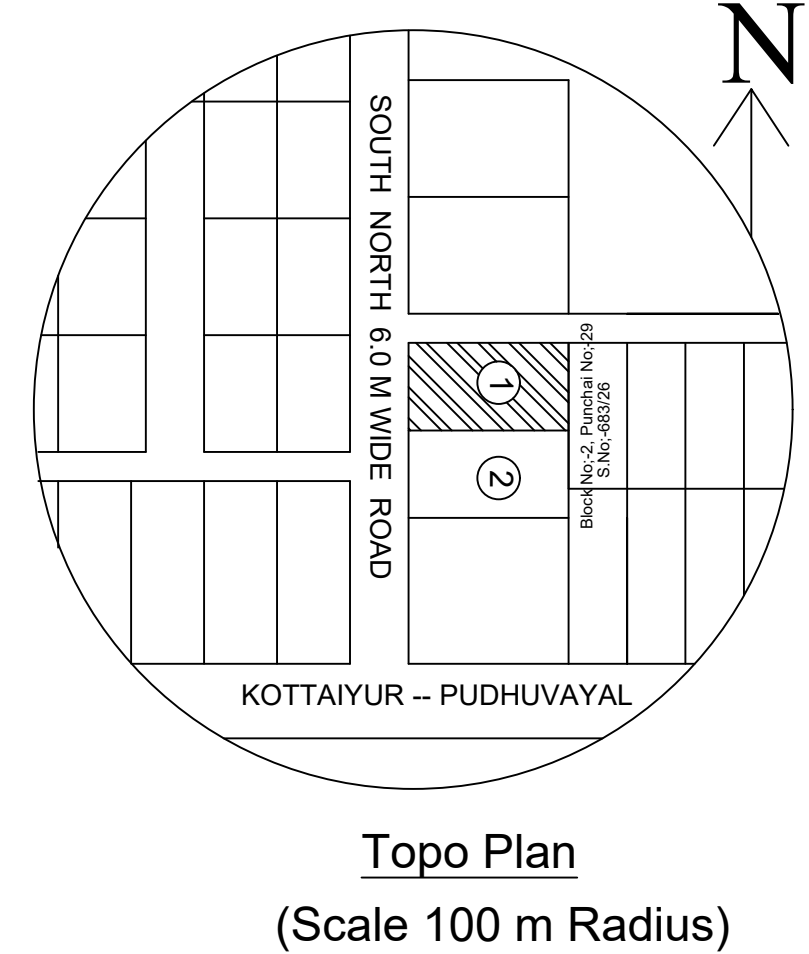
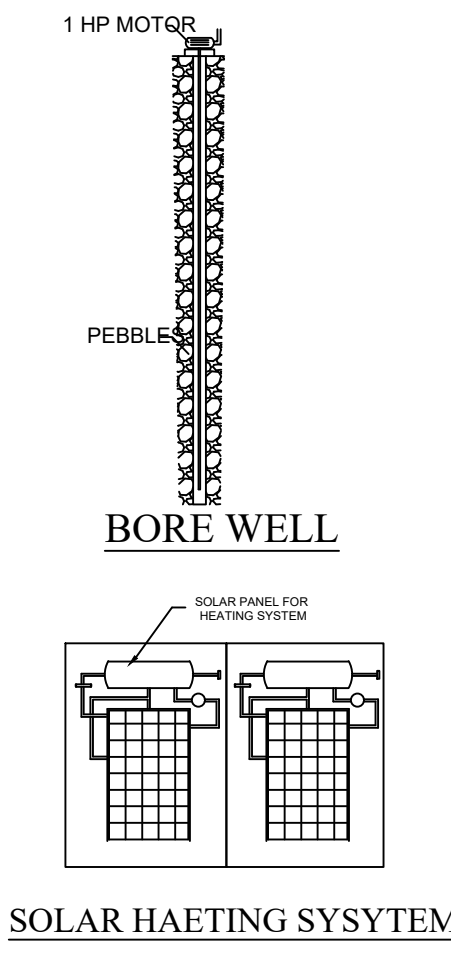
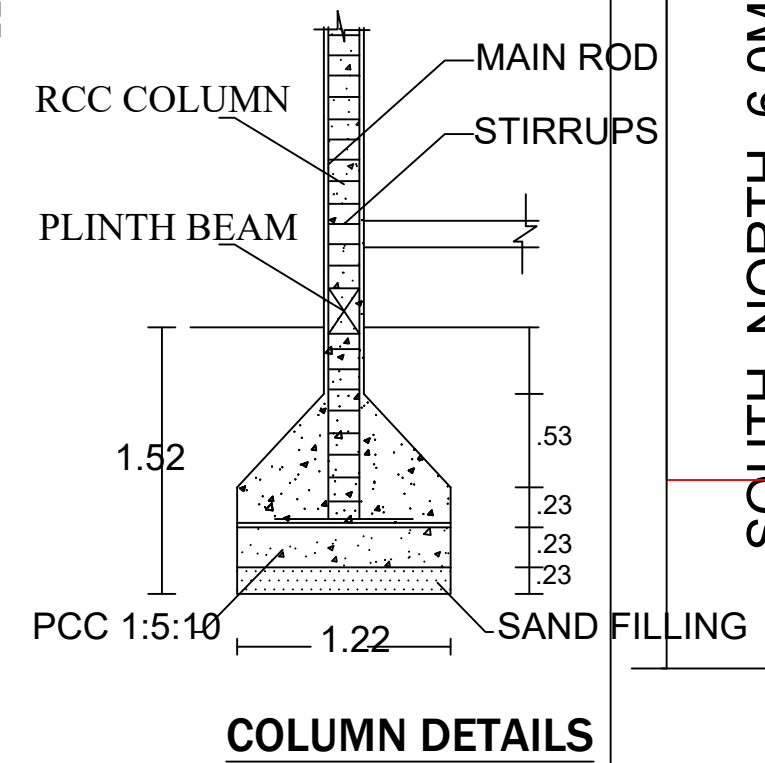
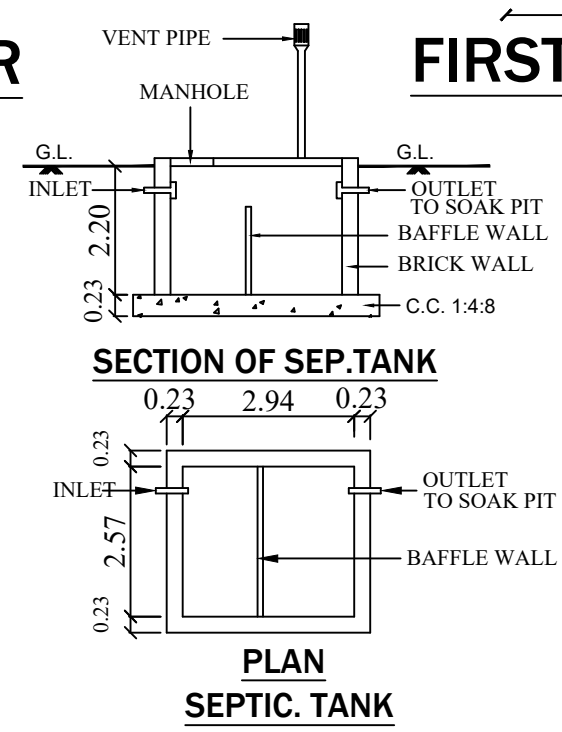
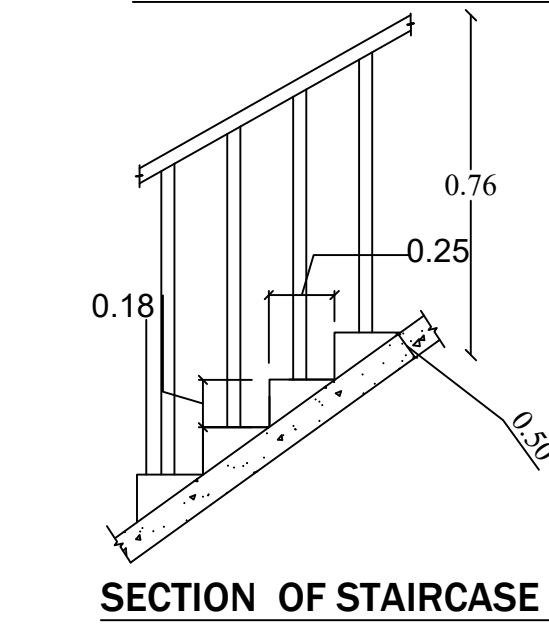
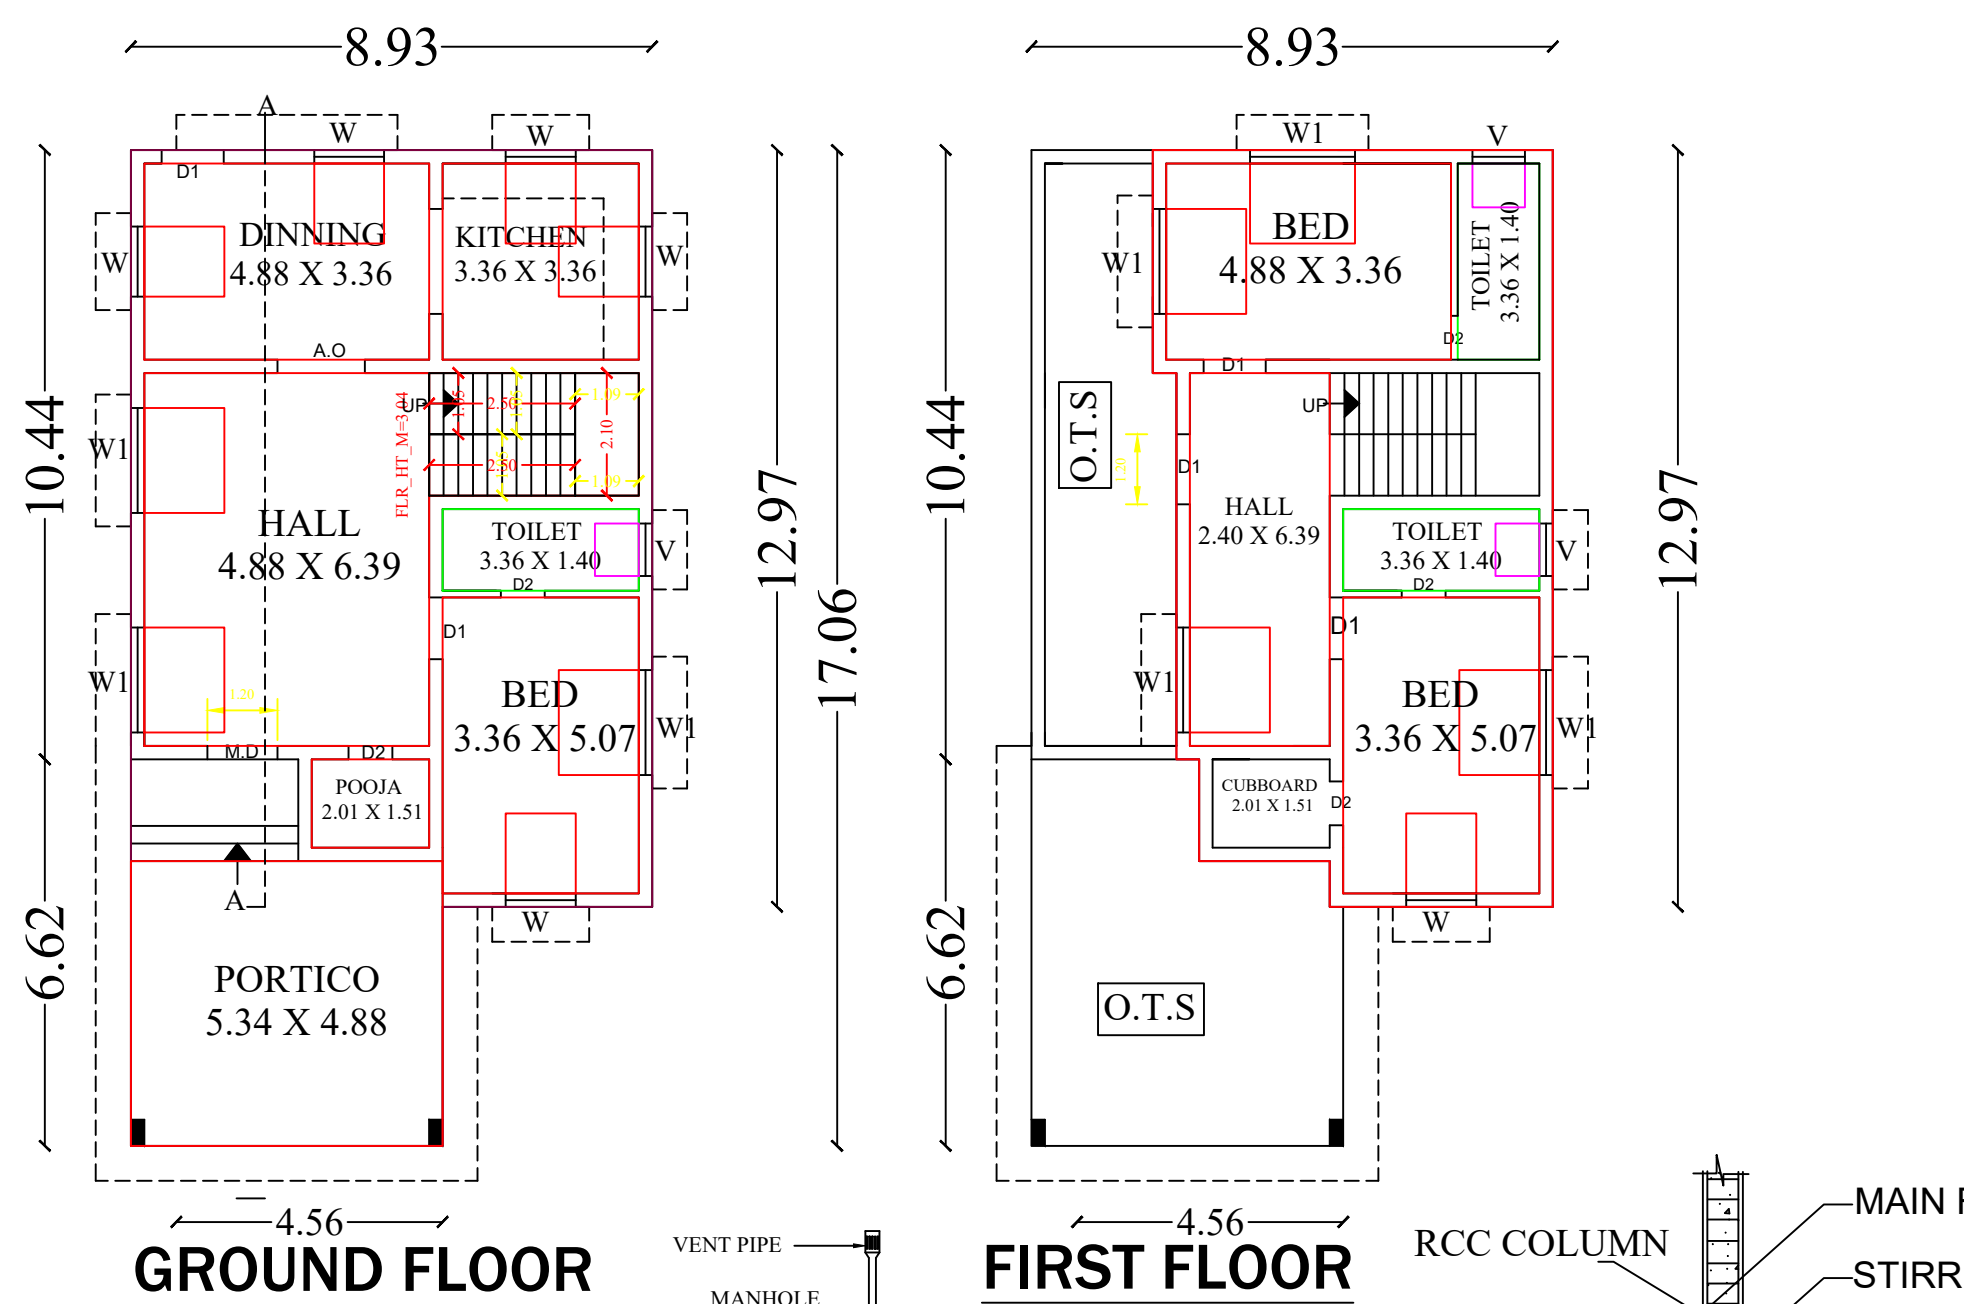


PLAN SHOWING THE PROPOSED CONSTRUCTION OF R.C.C. ROOF RESIDENTIAL GROUND AND FIRST FLOOR BUILDING IN OLD S.NO;-683/24A1 & 683/25A1, PATTA No;-2444, PLOT NO;-1, K.ALAGAPURI, KOTTAIYUR VILLAGE AND KOTTAIYUR TOWN PANCHAYAT, KARAUKUDI TALUK, SIVAGANGAI DIST.

OWNER;- AL.ALAGUMENAKA., W/o;- BALASUBRAMANIAN

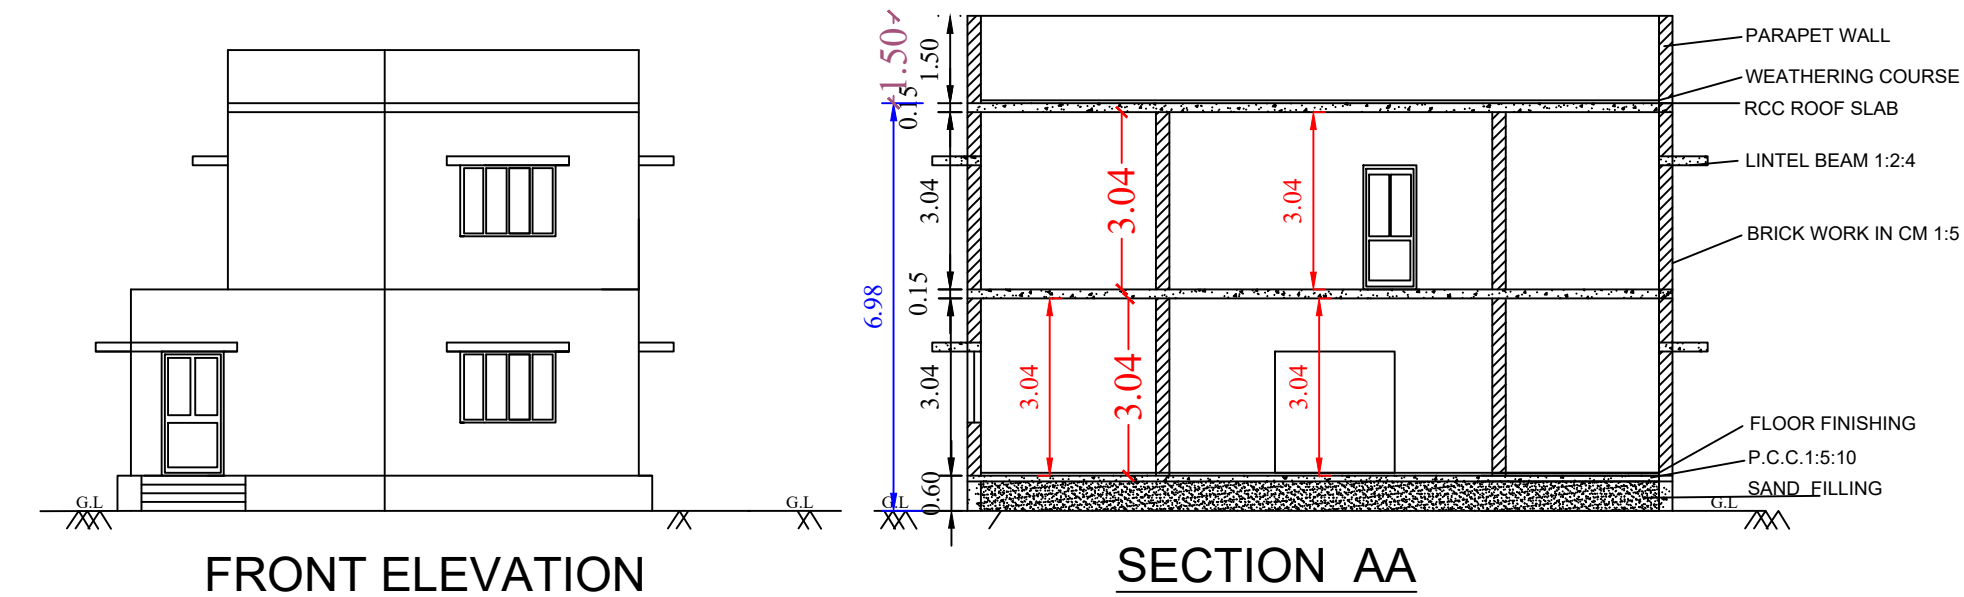

LE
RD, D
MD M
D1 DC
AO AR
W WI
W1 V
W2 V
V VEN

3
3
3
3
7
7
7
0

AREA	
As Per Document	3081.00 286.34
As Per Patta	3228.00 300.00
As Per Site	3081.00 286.34
AREA DETAILS	
GROUND FLOOR AREA	1481.00 137.64
FIRST FLOOR AREA	886.95 82.43
TOTAL AREA	2367.95 220.07
OPEN SPACE	1600.00 148.70
FSI DETAILS :- 0.678	
OWNER'S NAME & SIGN:-	
ENGINEER:-	
Er.S.SUBRAMANIAN.,B.E.,A.M.I.E.,A.I.V. CHARTERED ENGINEER - INDIA (AM-3007920) Registered Civil Engineer Grade -I (RE) DTCP Registered Civil Engineer Grade -I (RE) YES.YES.CONSTRUCTIONS Mobile :- 9443443058 E-MAIL:- sun.subramanya@gmail.com	

Block No;-2, Punchai No;-29
S.No;-683/26