

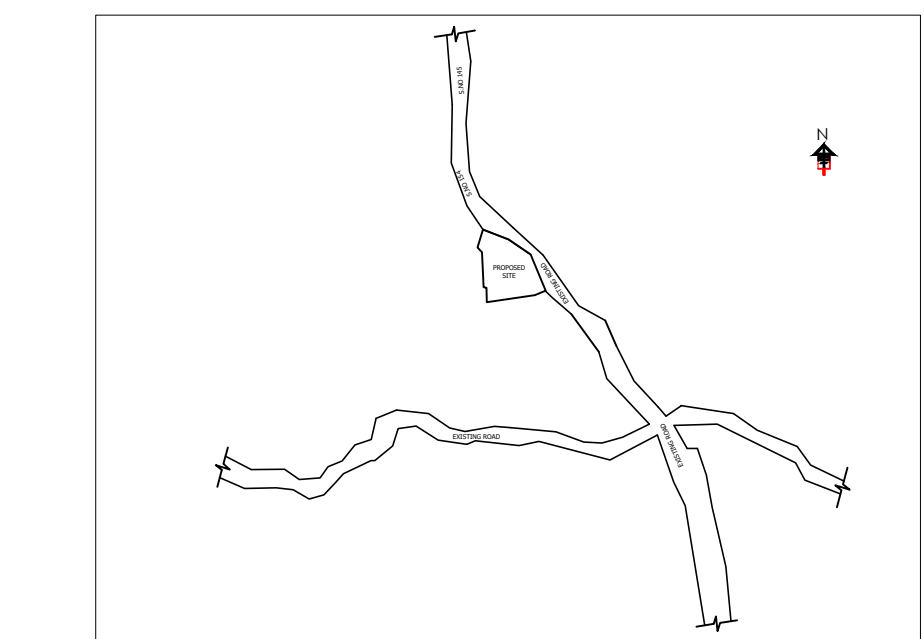


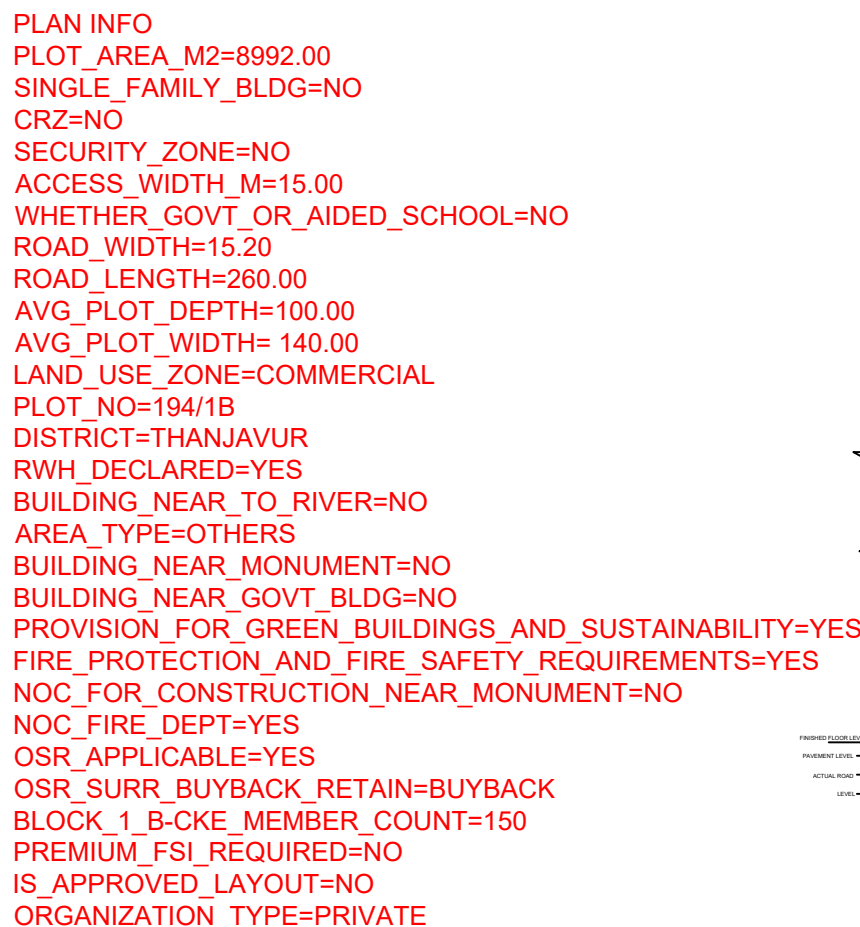

KEY PLAN
(NOT TO SCALE)

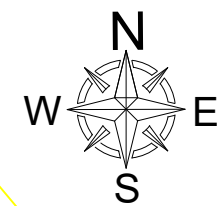

(NARAYANASAMY V)
APPLICANT

D.GEORGE, M.E (STRUCT.),
REGISTERED ENGINEER,
RE/GR.1/SVG.REGION/001/2019),
KRISHAA BUILDERS & PROMOTERS,
PERIYAR NAGAR(DOUBLE ROAD),
RAJAGOPALAPURAM,
PUDUKKOTTAI - 622003

REGISTERED ENGINEER

D.GEORGE M.E (STRUCT.),
REGISTERED STRUCTURAL ENGINEER,
(RSE/GR.1/SVG.REGION/001/2019),
KRISHAA BUILDERS & PROMOTERS,
PERIYAR NAGAR(DOUBLE ROAD),
RAJAGOPALAPURAM,
PUDUKKOTTAI - 622003

REGISTERED STRUCTURAL ENGINEER

NORTH POINT



PLAN
SCALE 1:100

SHEET NO.1/1

PLAN SHOWING THE PROPOSED CONSTRUCTIONS OF SHEET
ROOFED FESTIVAL HALL IN R.S NO:194-1B AT KOTTAKUDI
VILLAGE , KARKAVAYAL (PANCHAYAT) ,
PATTUKKOTTAI(TALUK), THANJAVUR(DISRICT)

REFERENCE

BOUNDARY	—	
PROPOSED BUILDING	—	
EXISTING ROAD	—	
DRIVEWAY	—	

SITE EXTENT – 8992.00 Sq.m – 96789.88 Sq.ft

PRO.BUILD.		AREA					
		FSI		NON FSI		TOTAL COVERED AREA	
		SQ.M	SQ.FT	SQ.M	SQ.FT	SQ.M	SQ.FT
BLOCK	FLOOR						
BLOCK 1	GROUND FLOOR	780.48	8401.08	-	-	780.48	8401.08
TOTAL AREA		780.48	8401.08	-	-	780.48	8401.08

REFERENCE

TYPE	DESCRIPTION	METER
MD	MAIN DOOR	2.13 X 2.13M
D	DOOR	1.52 X 2.13M
D1	DOOR	0.76 X 2.13M
W	WINDOW	1.83 X 1.37M
W1	WINDOW	0.91 X 1.37M

$$F.S.I = \frac{\text{TOTAL FLOOR AREA}}{\text{SITE EXTENT}} = \frac{780.48}{8992.00 \text{ Sq.m}} = 0.08$$

$$\begin{aligned} \text{PLOT COVERAGE} &= \frac{\text{MAX. ONE FLOOR AREA}}{\text{SITE EXTENT}} \times 100 \\ &= \frac{780.48}{8992.00 \text{ Sq.m}} \times 100 = 8.67\% \end{aligned}$$

CAR PARKING REQUIRED : 10
CAR PARKING PROVIDED : 13
TWO WHEELER PARKING REQUIRED : 10
TWO WHEELER PARKING PROVIDED : 16

SWP/DTCP/ /BPA NO: /2023

OFFICE USE