

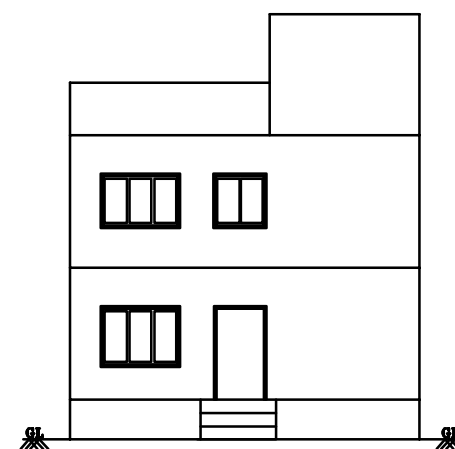



PLAN SHOWING THE PROPOSED CONSTRUCTION OF A RESIDENTIAL BUILDING AT PLOT NO:69,70, S.NO:404/34A1B, PATTA NO:6218, IN SOTHUKUDI GROUP, POOCHIYENTHAL VILLAGE, FATHIMA NAGAR, WARD NO:2, ILAYANKUDI TOWN PANCHAYAT, SIVAGANGAI DISTRICT.

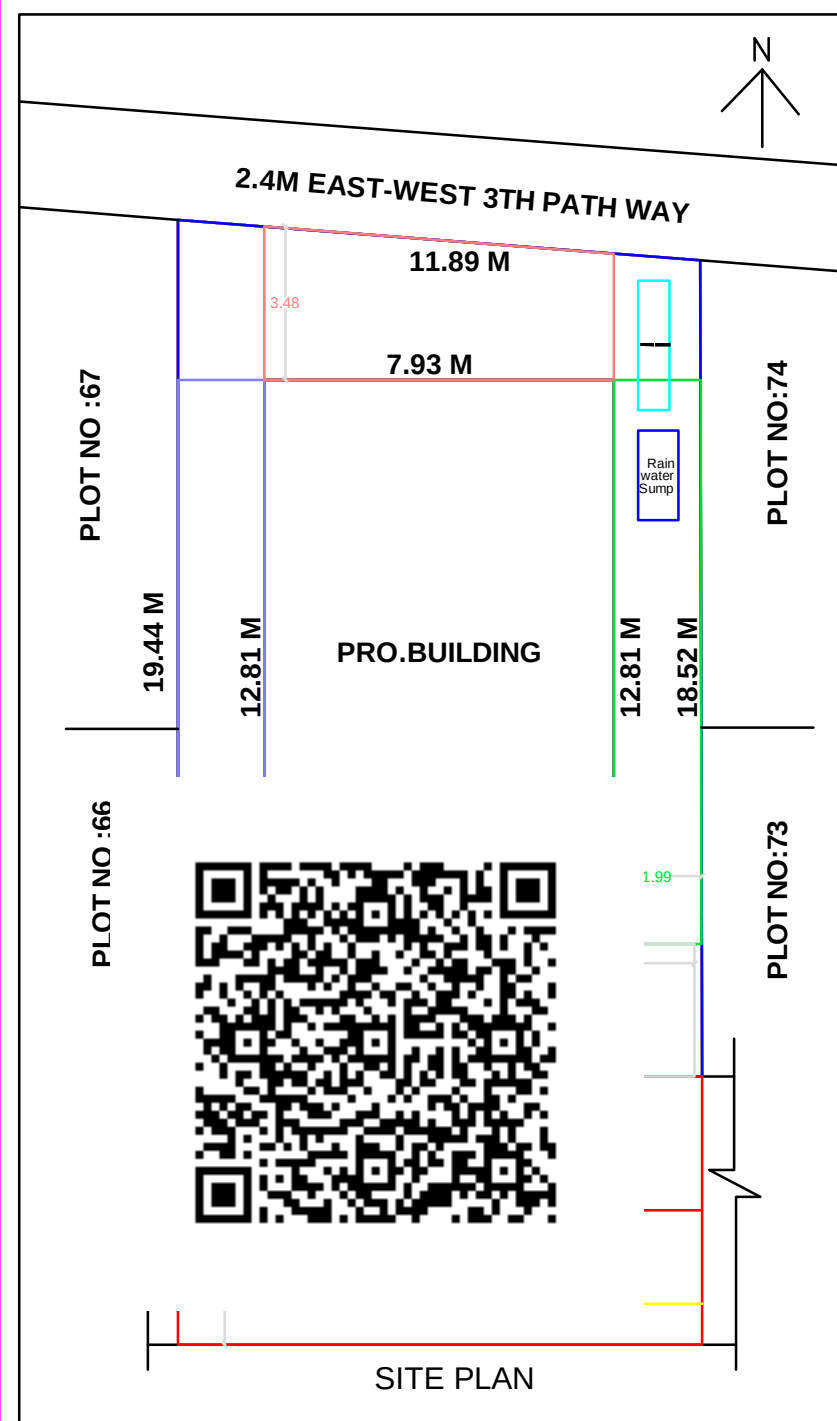


ELEVATION

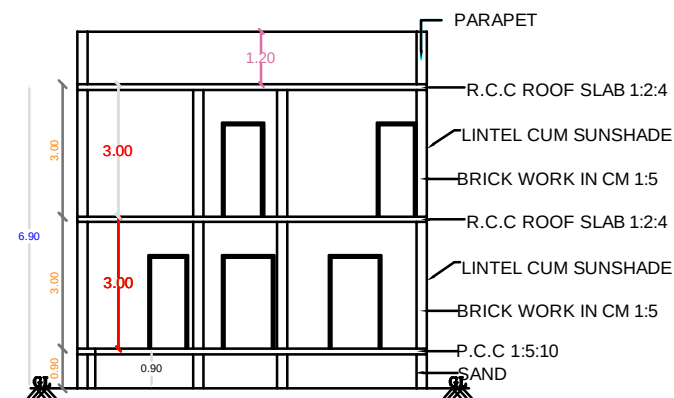


SECTION A-A

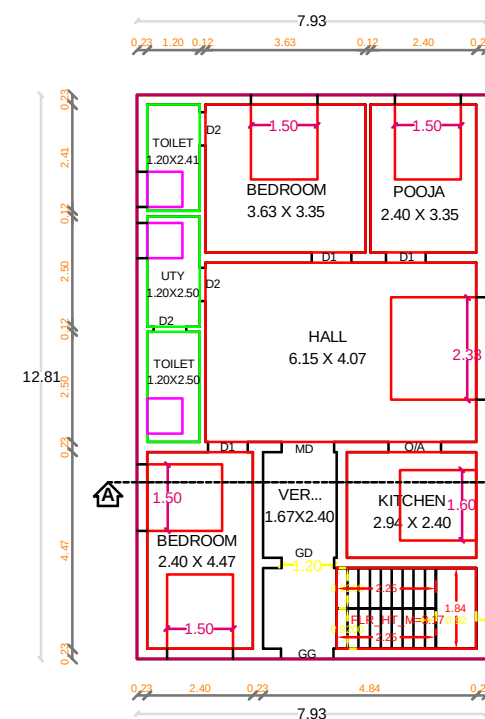

GROUND FLOOR PLAN PROPOSED

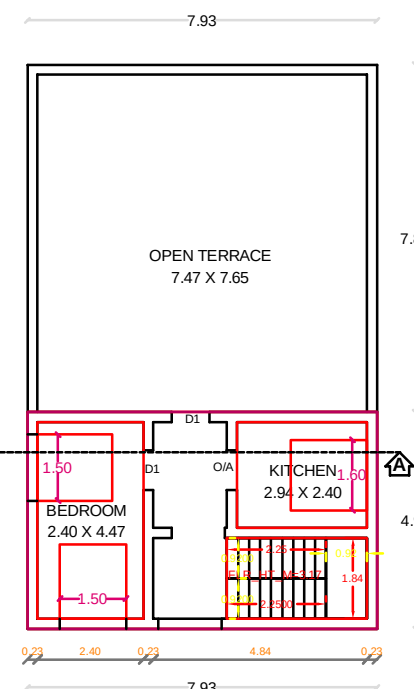


FIRST FLOOR PLAN PROPOSED

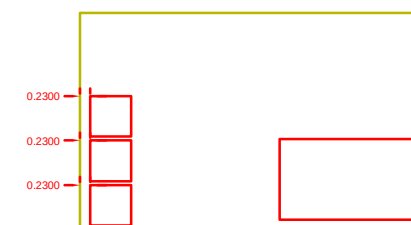


TERRACE FLOOR PLAN PROPOSED




COMPOUND WALL DETAIL

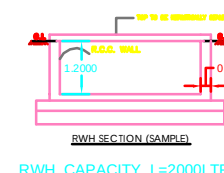


RW SECTION (SAMPLE)

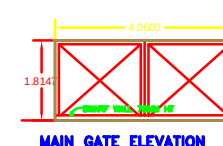

MAIN GATE ELEVATION

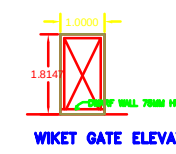

WIKET GATE ELEVATION

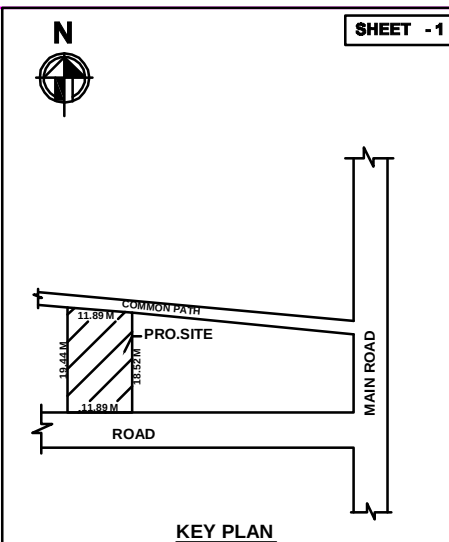

KEY PLAN

DRAWN - N.RAJU SCALE - 1:100

AREA STATEMENT			
S. NO.	DESCRIPTION	AREA (SQ.FT.)	AREA (SQ.M.)
1	PLOT EXTENT (AS PER DOC)	2427.75	225.54
2	PLOT EXTENT (AS PER PATTA)	2421.90	225.00
3	PLOT EXTENT (AS PER SITE)	2425.45	225.33

BLOCK NAME	BUILTUP AREA IN SQ.FEET	BUILTUP AREA IN SQ.METER	FSI AREA IN
GROUND FLOOR	1093.40	101.58	101.58
FIRST FLOOR	420.76	39.09	39.09
TOTAL AREA	1514.16	140.67	140.67
VACANT AREA	1334.35	123.96	

OWNER / POWER AGENT

Mr.S.ANTHONY RAJA

LICENSED ENGINEER

Mr. MOHAMED AL JAVITH B.E., (Civil)
(Licenced Engineer)
JA CONSTRUCTION,
502, Yasin Complex,
Ilayangudi - 630702.
PH : 98006 10719

OFFICE USE