


PLAN SHOWING THE PROPOSED CONSTRUCTION OF GROUND FLOOR RESIDENTIAL BUILDING






IN S.F.NO.565/12, 565/12A, 565/12B, SUB DIVISION S.F.NO.565/93 AND 565/95, PLOT NO.15 AT ANNA NAGAR,

SINGAMPUNARI VILLAGE AND TOWN PANCHAYAT, SIVAGANGAI DISTRICT.

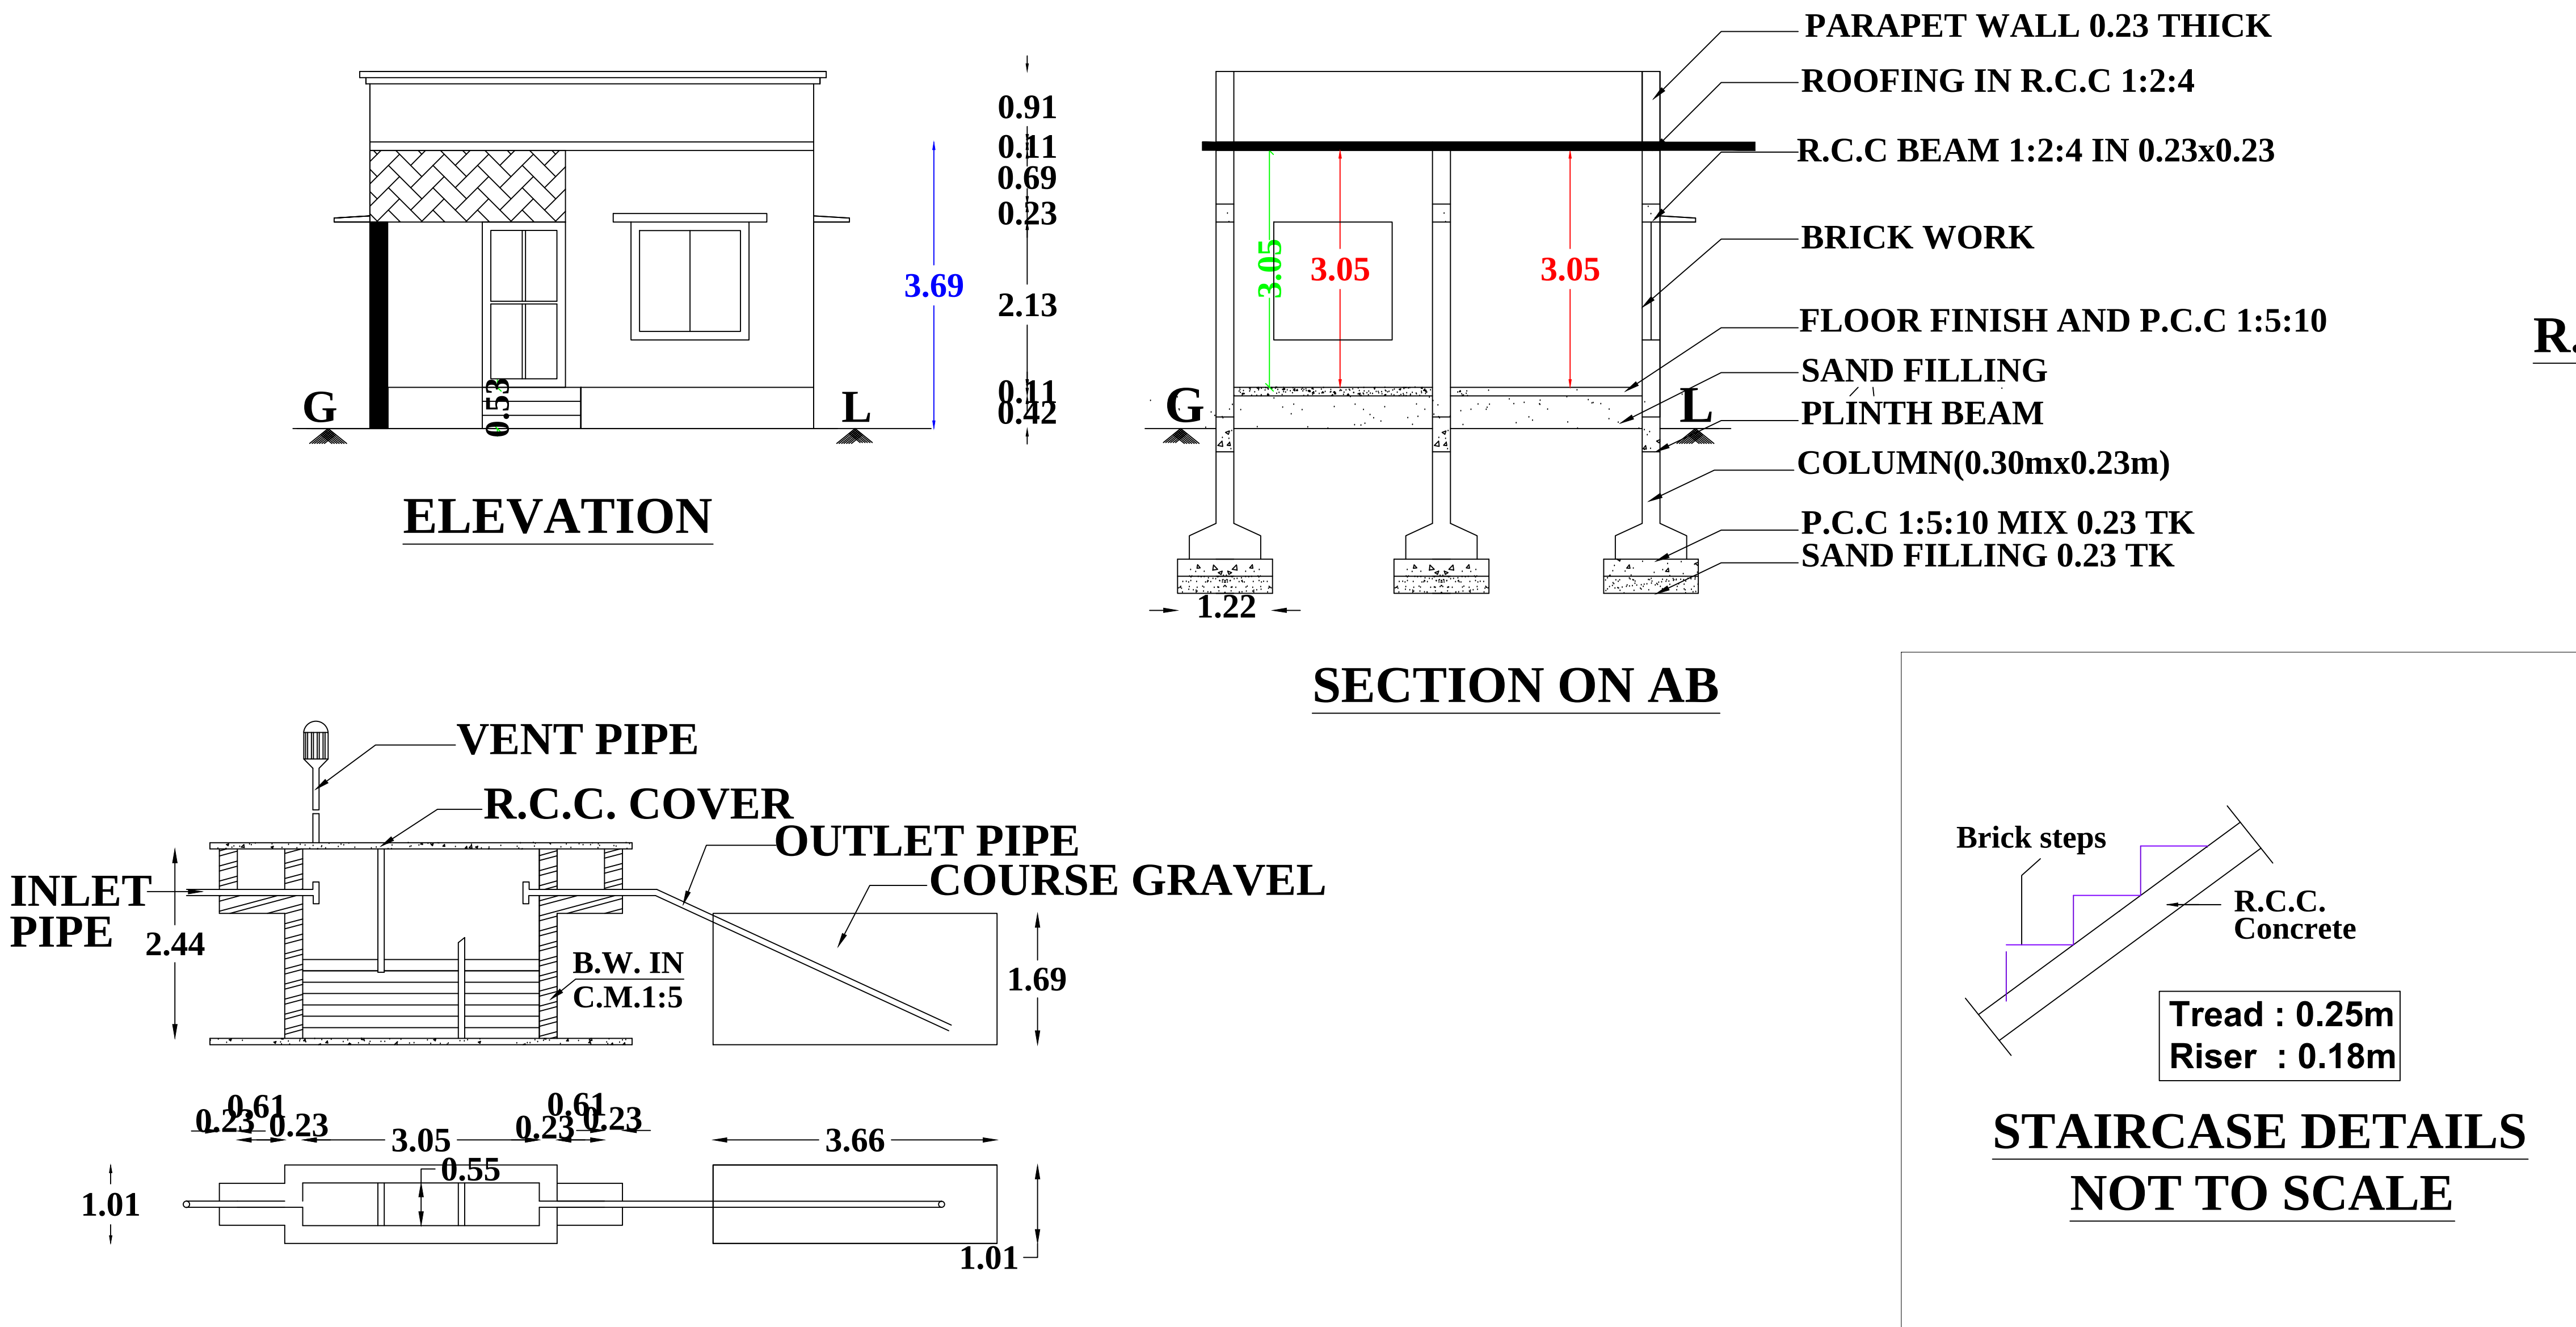

SEPTIC TANK & OF DISPERSION TRENCH DETAILS

(NOT TO SCALE)

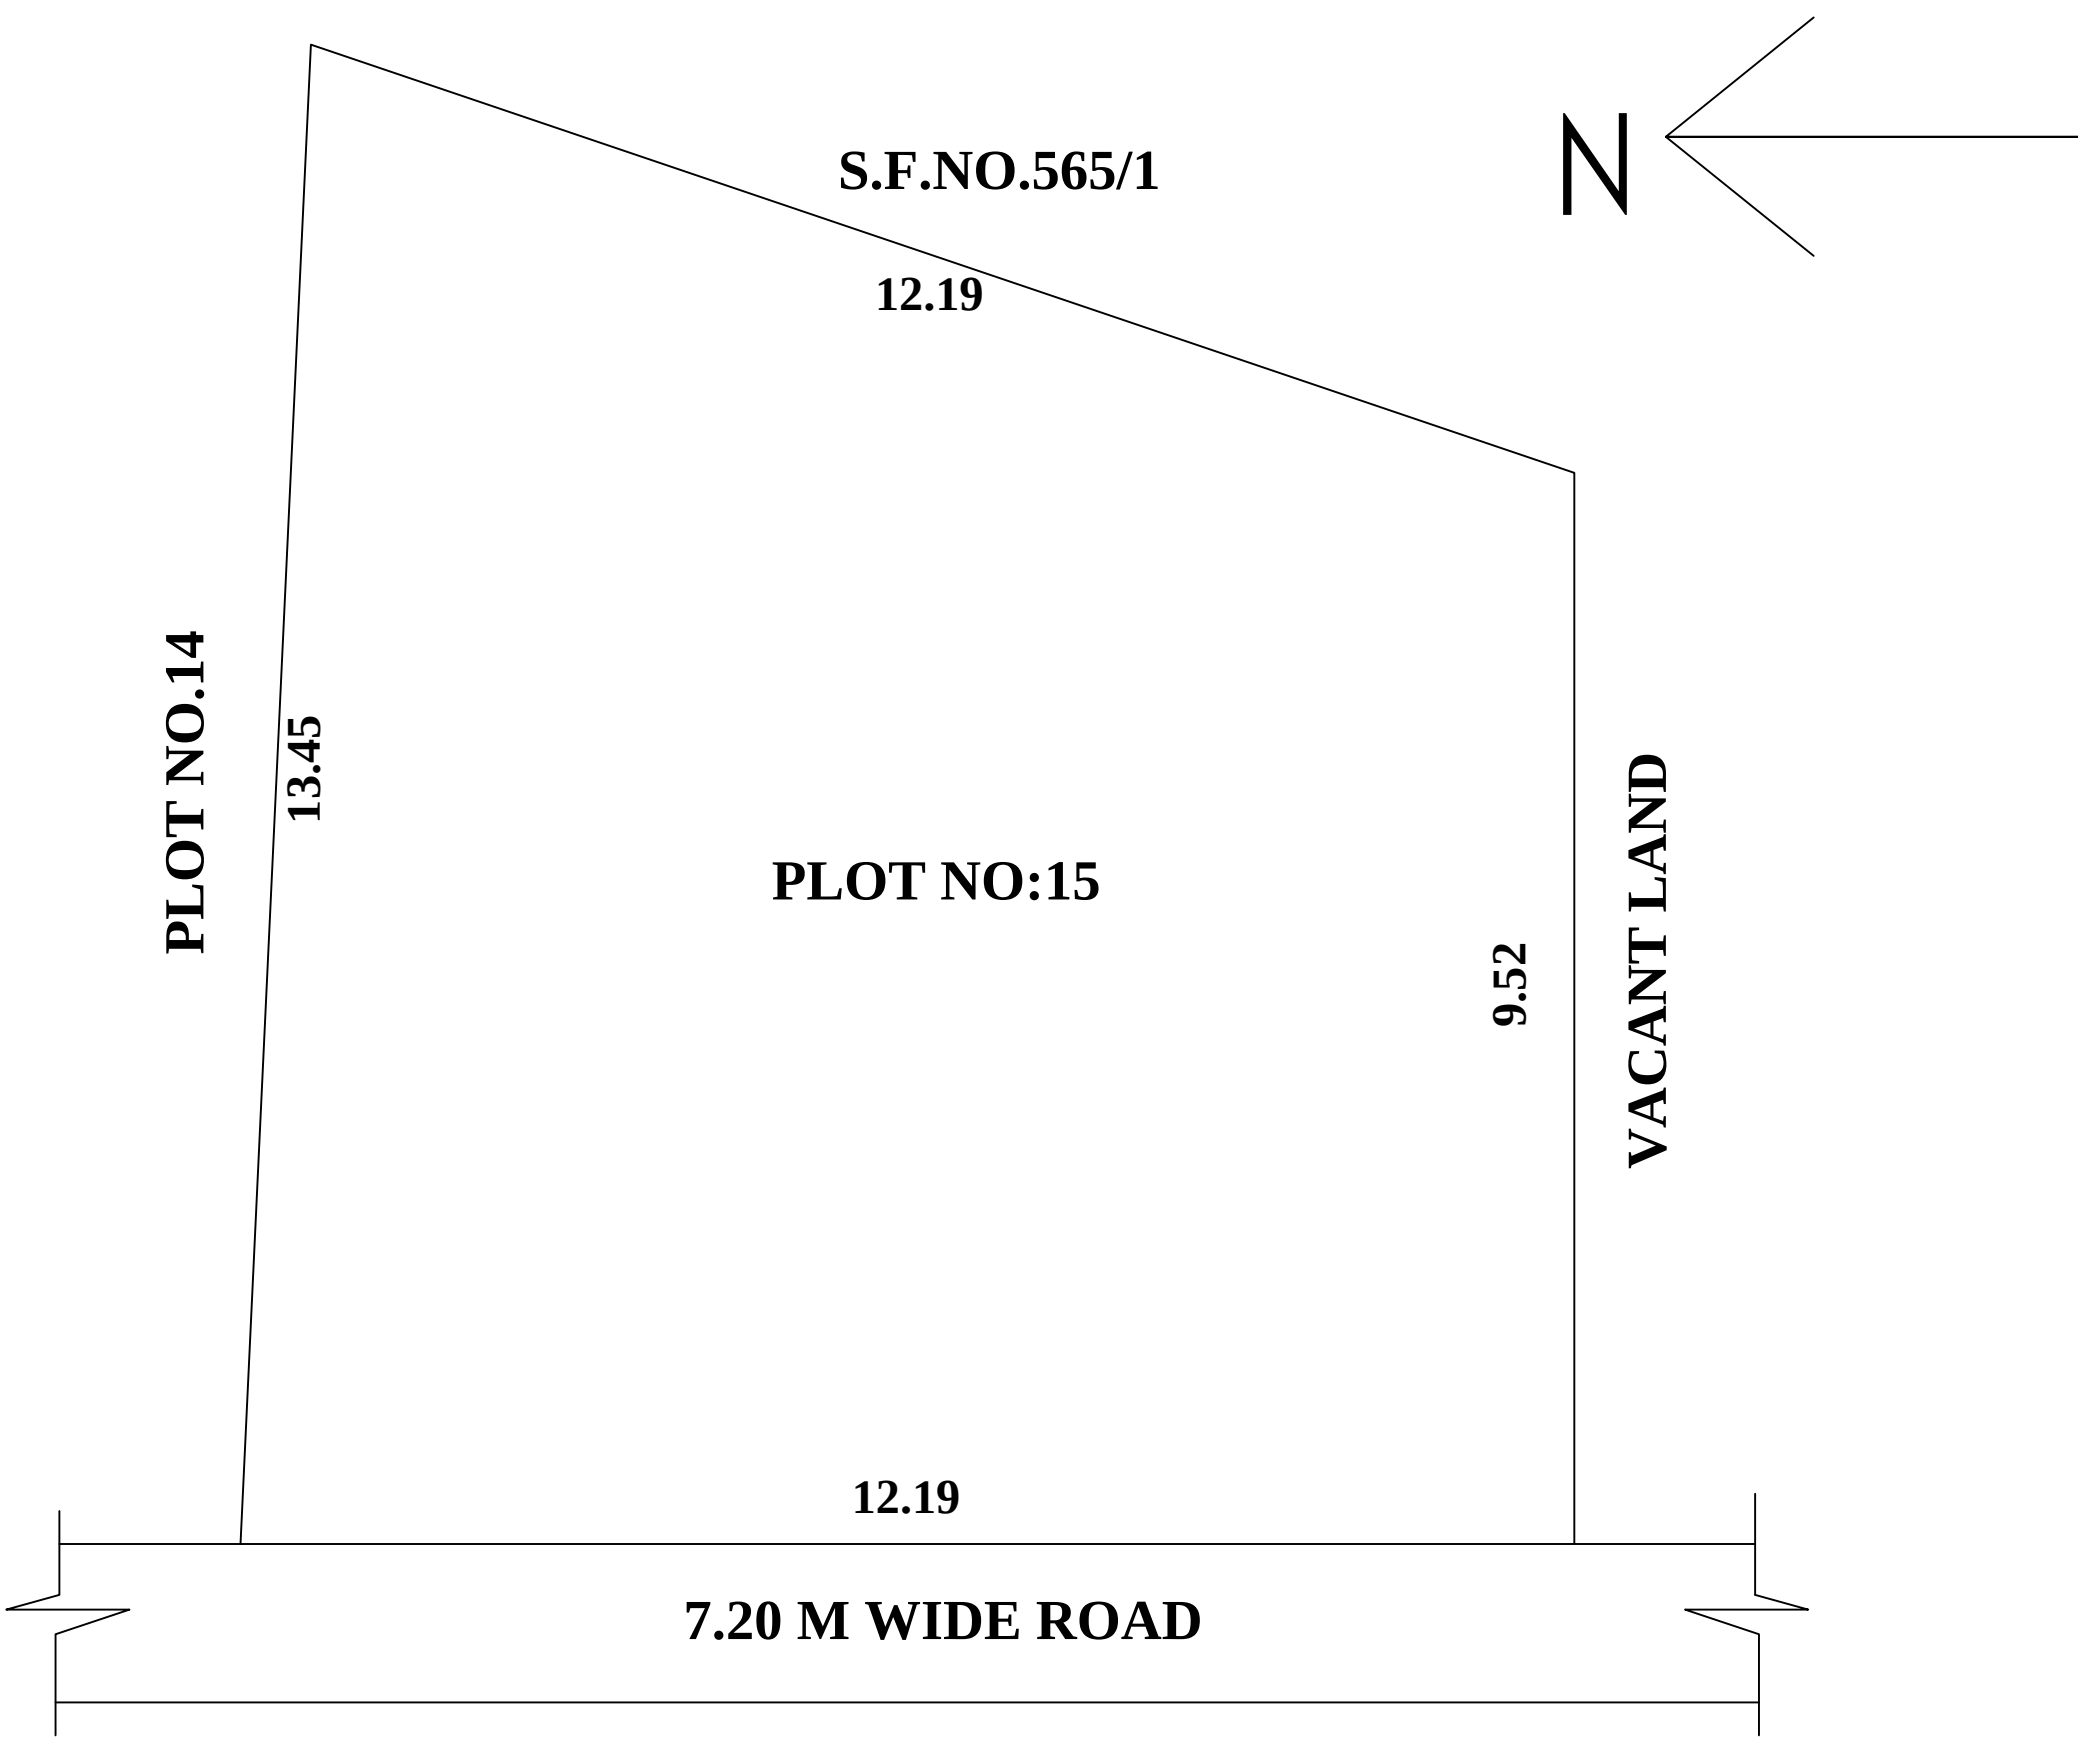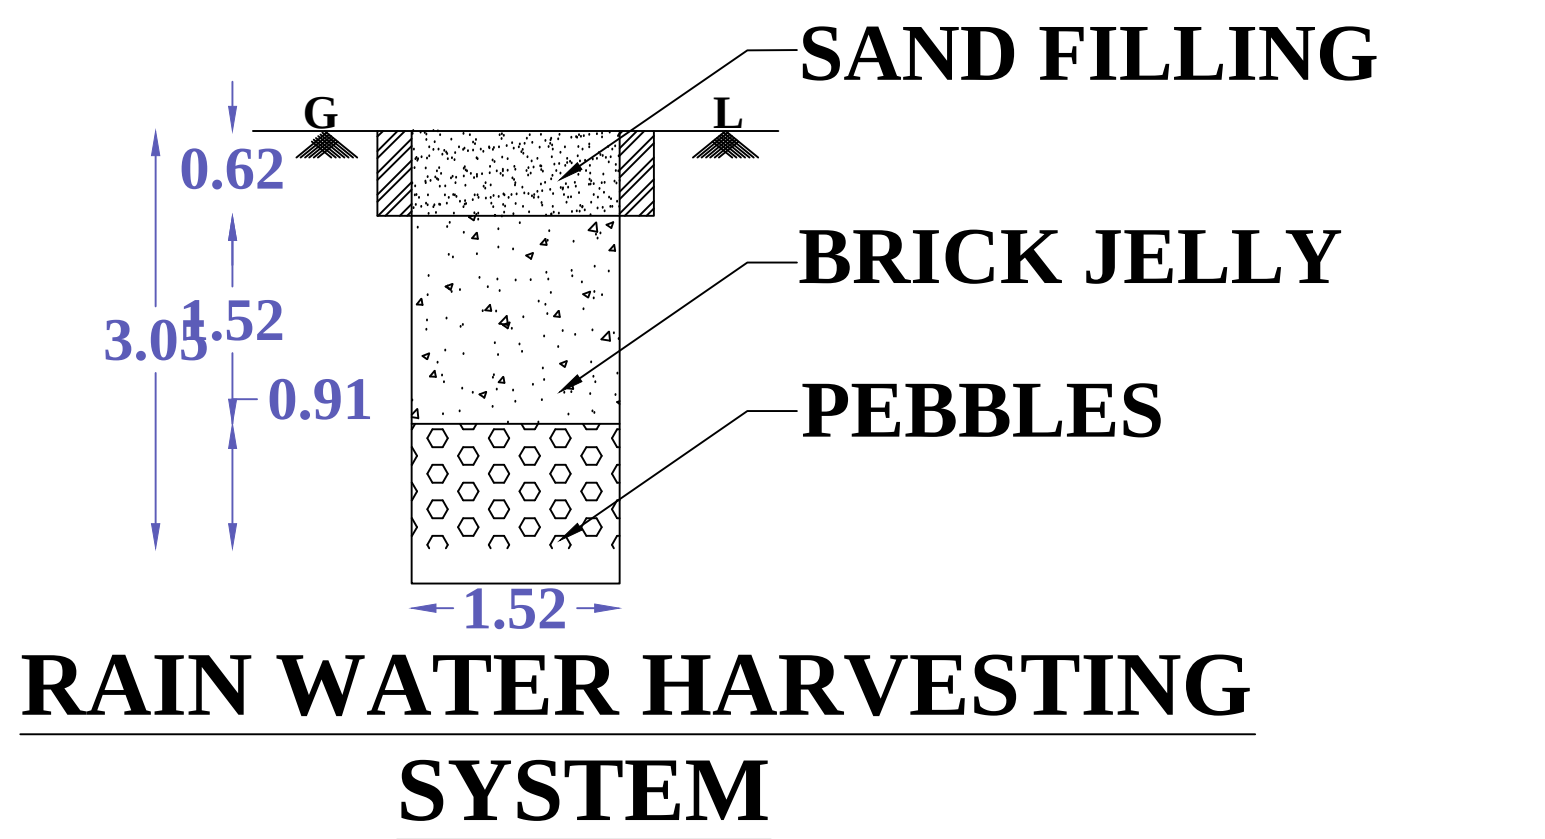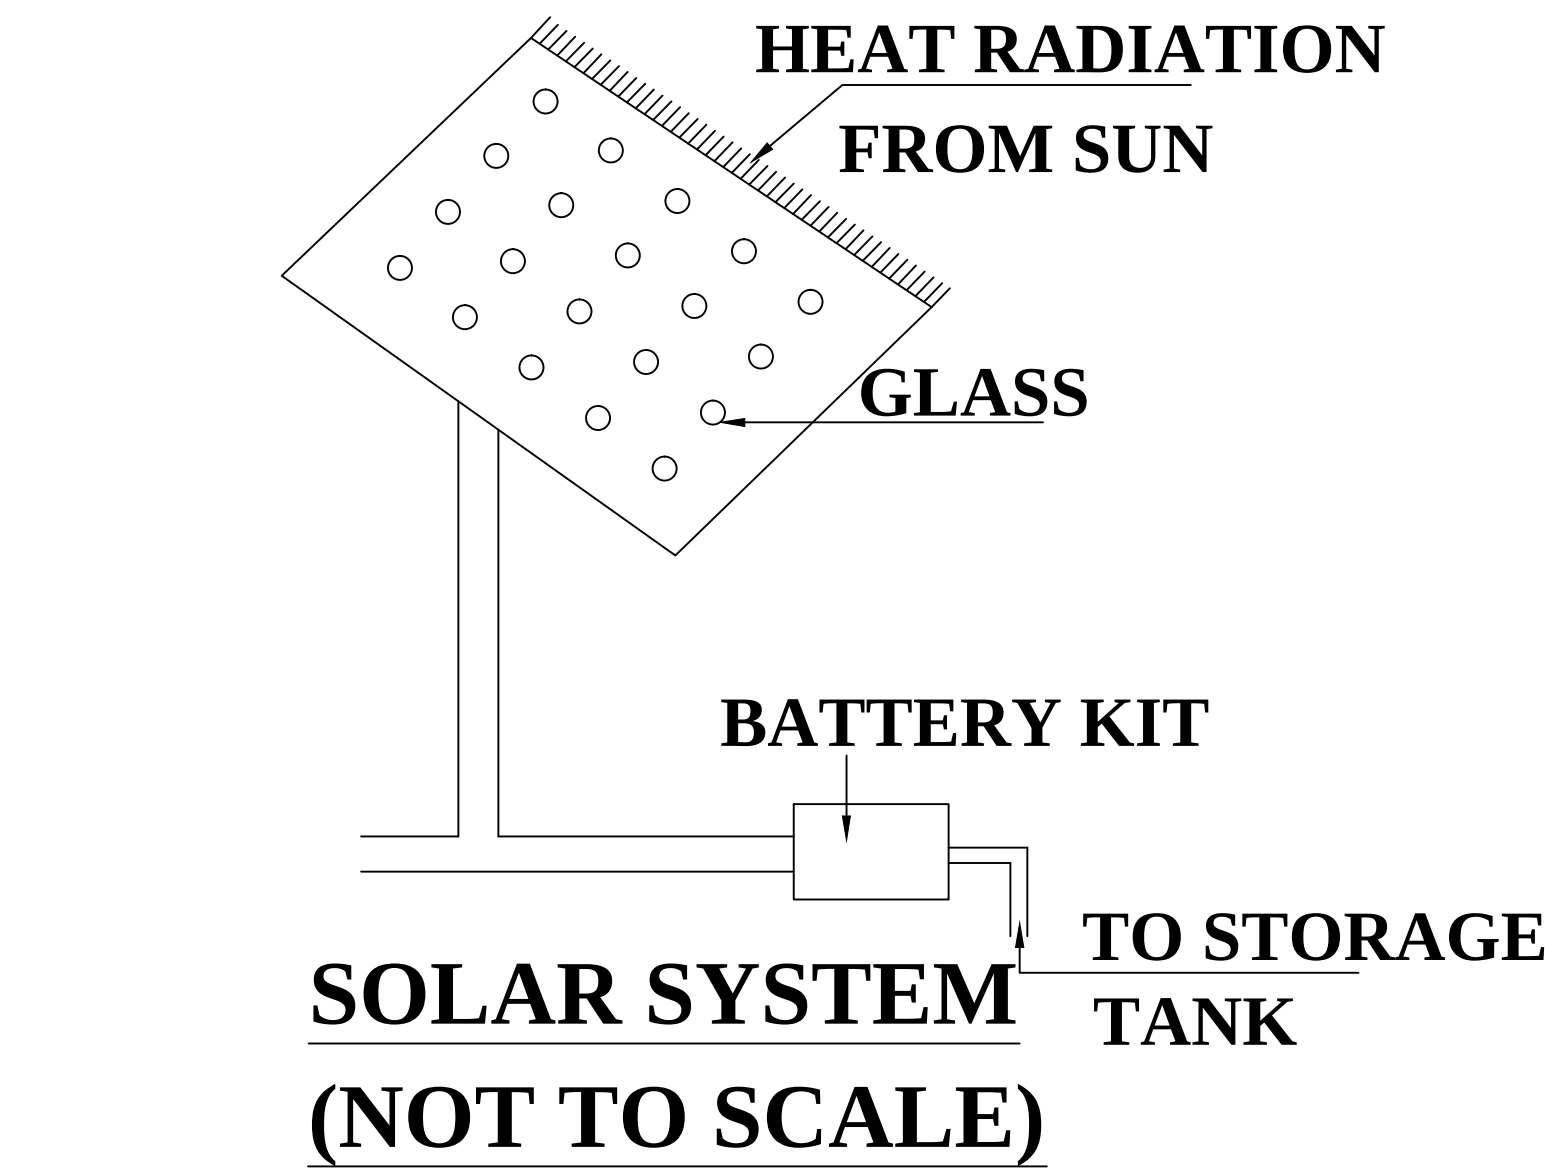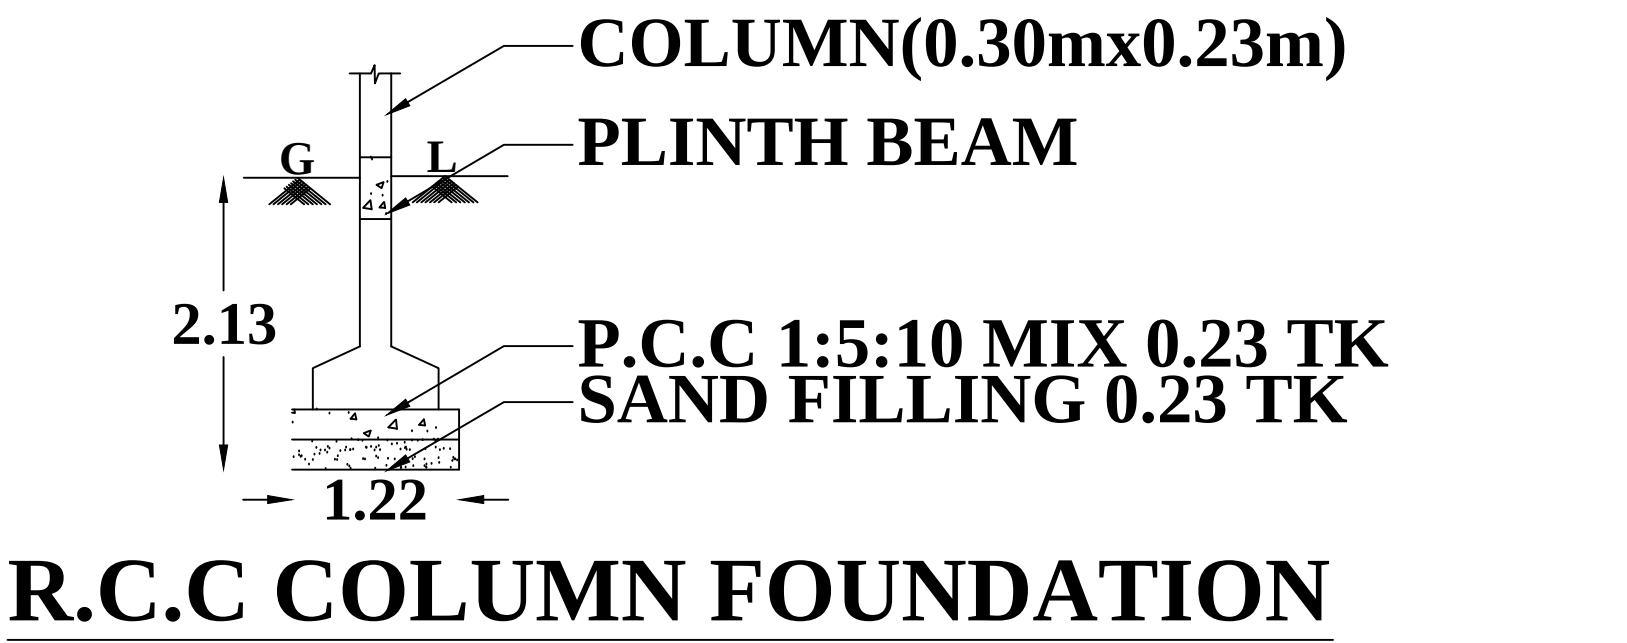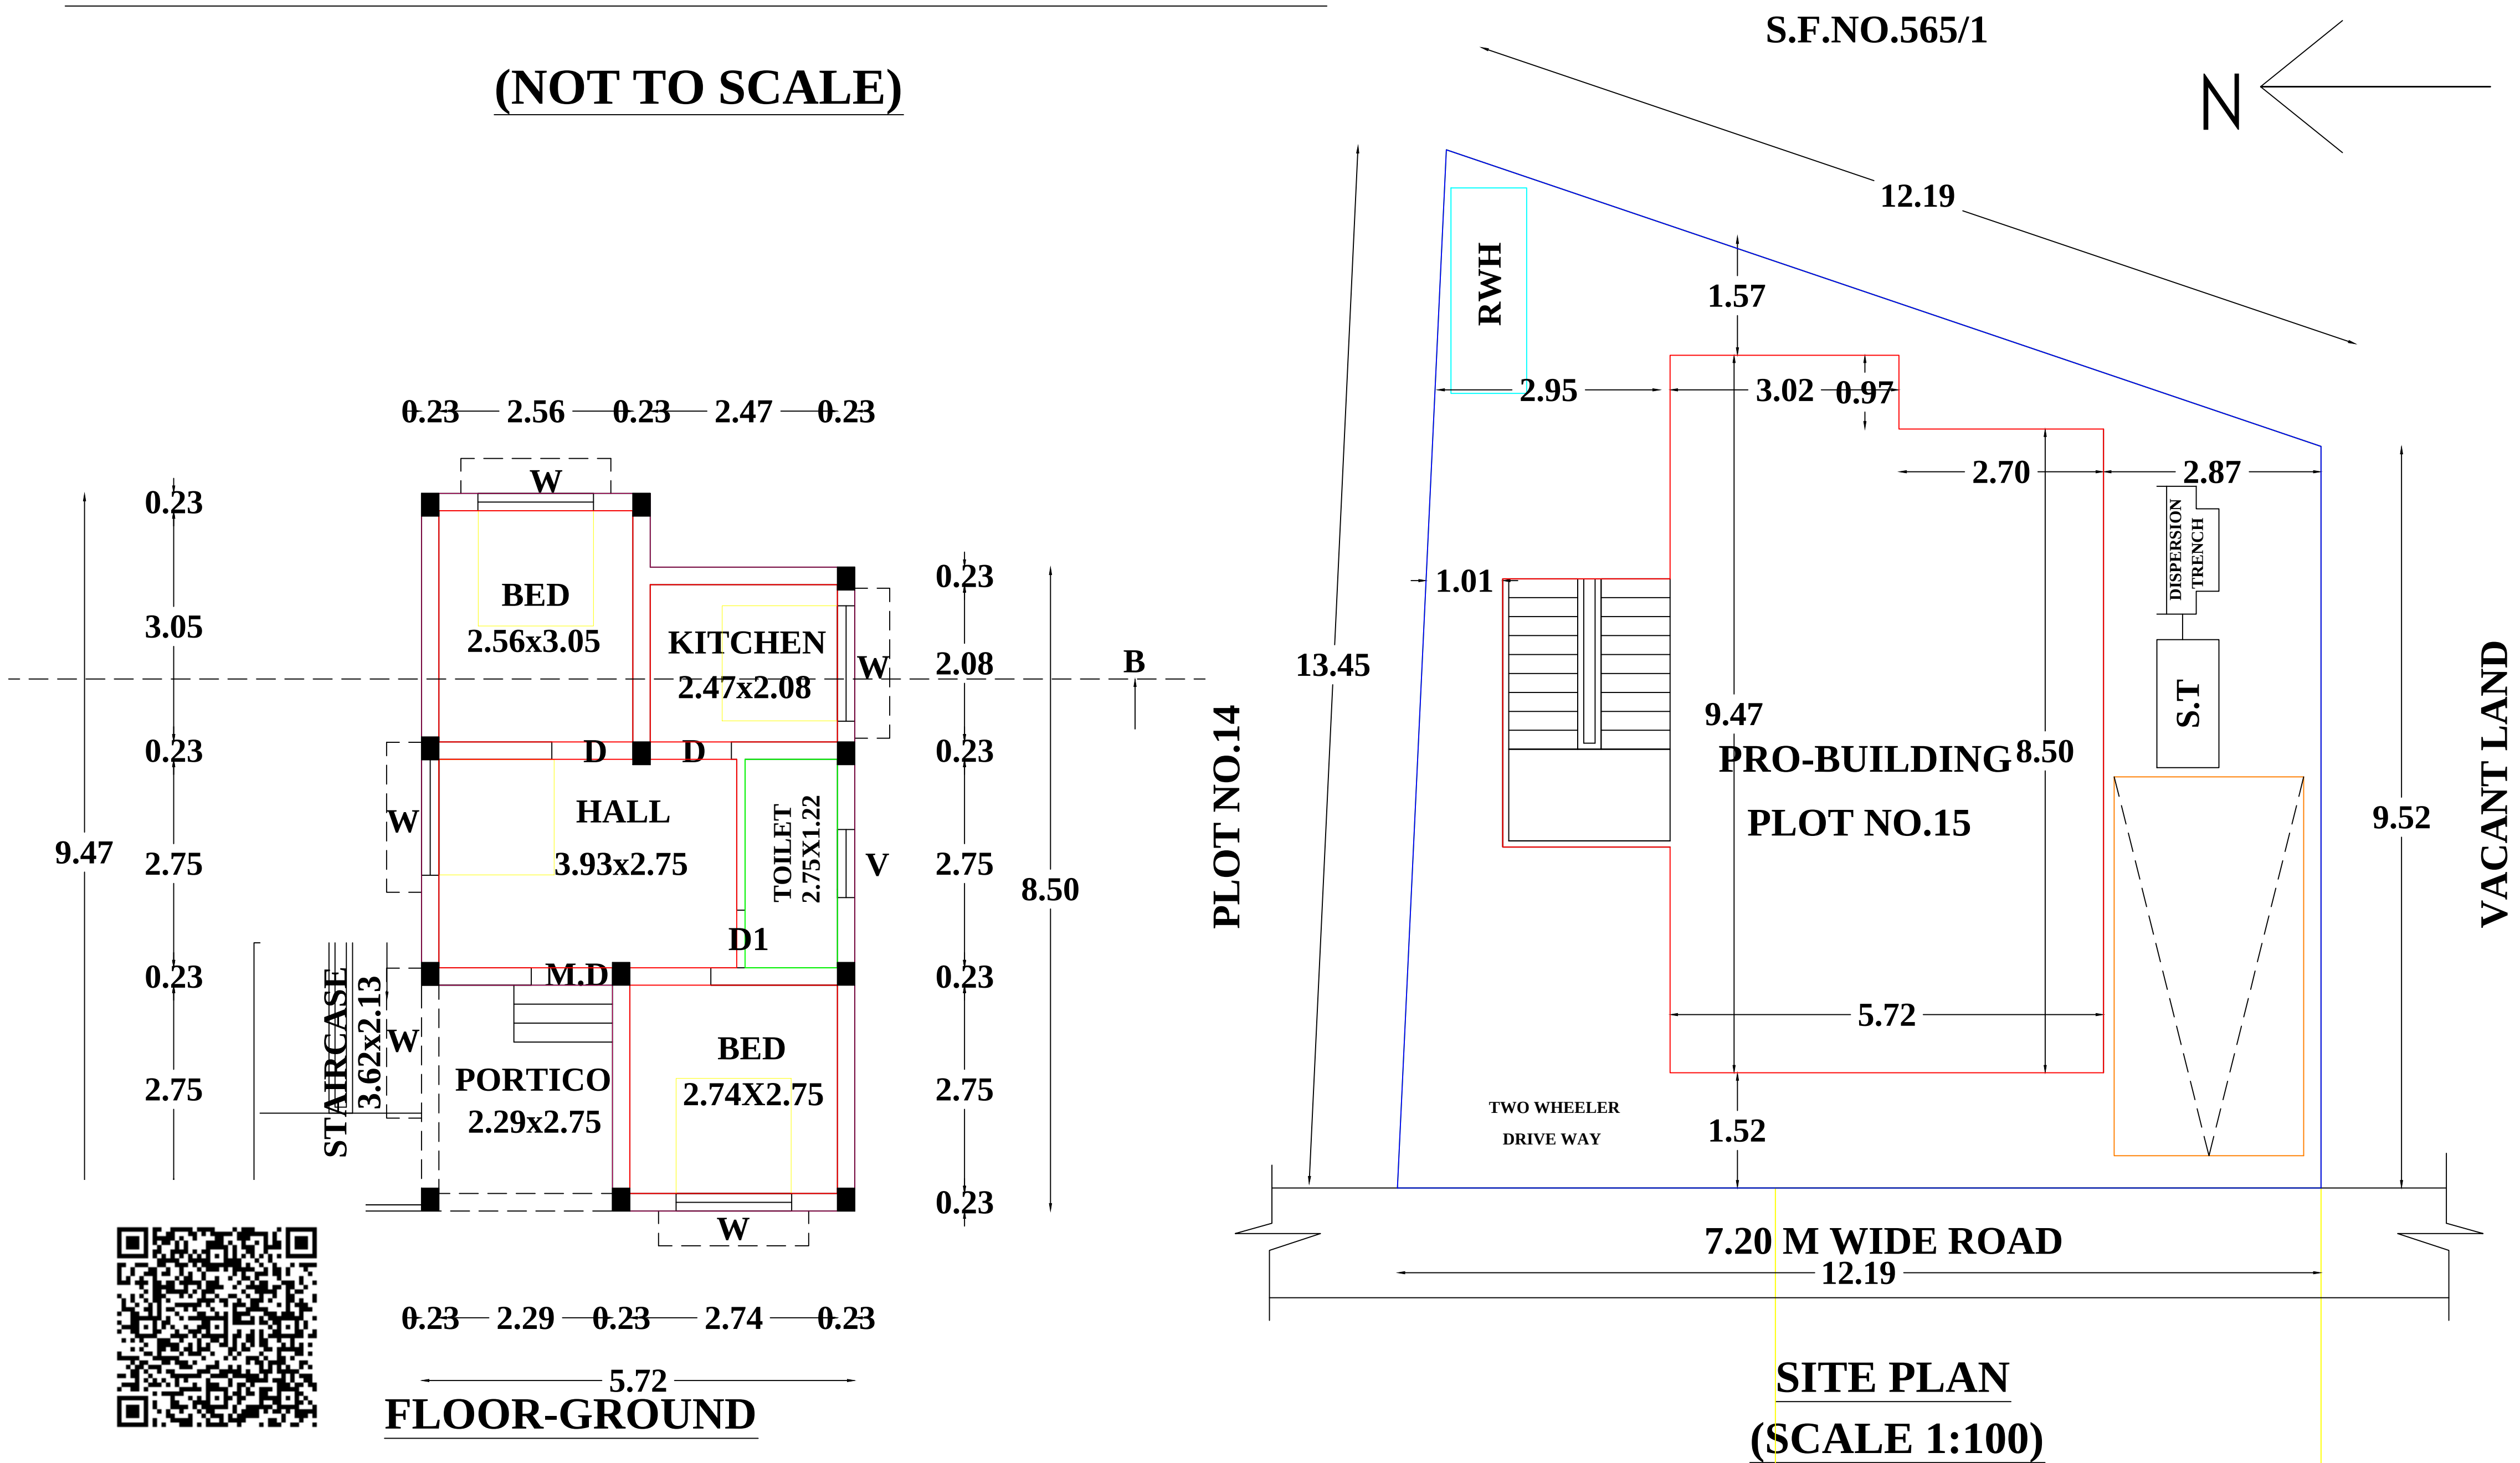

APPROVAL				
S.NO	DESCRIPTION	AREA (SQ.FT)	AREA (SQ.M)	NO.OF HOUSES
1.	TOTAL PLOT AREA	1506.95	140.00	
2.	PRO-GROUND FLOOR AREA F.S.I	638.95	59.36	1
3.	TOTAL BUILDING AREA	638.95	59.36	1
4.	VACANT AREA	418.00	80.64	

SCHEDULE OF JOINERIES		METER	F.S.I AREA -80.64 sq.m		
M.D MAIN DOOR		1.07x2.13	F.S.I AREA -59.36/140.00=0.424		
D	DOOR	1.07x2.13	S.NO	PARKING	GIVEN
D1	DOOR	0.76x2.13	1.	CAR PARKING	1
O	OPEN	1.22x2.13	2.	TWO WHEELER PARKING	2
W	WINDOW	1.52x1.52	OWNER: M. Paramashay		
J	JOLLY	1.07x1.52			
V	VENTILATOR	0.91x0.61			

ALL DIMENSION ARE IN METER		ENGINEER:	
SCALE 1:100		Er.KP.Dbakshna Moorthi	
COLOR INDEX:		Reg.No.RE/Gr/SVG Dist/001/2021	
BOUNDARY SHOWN IN		D No:10-6-141/1 Mondikovil Near	
PROPOSED AREA SHOWN IN		Bharathi Nagar Singampunan - 630502	
		Cell:9787112998 - 9751013030	