


PLAN SHOWING THE PROPOSED CONSTRUCTION OF R.C.C. ROOF RESIDENTIAL BUILDING GROUND FLOOR AT OLD SY.NO.653/4 PART,SUB-DIVISION SY.NO.653/4 PART, SUB-DIVISION SY.NO.653/4A1A1, NEW SY.NO.653/15A1, NEW SUB-DIVISION SY.NO.653/15B, OLD PATTA NO.2267, NEW PATTA NO.6004, BLOCK NO.8, WARD NO.9, PUNJAI NO.20, PLOT NO.5, "PARI NAGAR EXTENSION" IN KOTTAIYUR VILLAGE & GROUP, KOTTAIYUR TOWN PANCHAYAT, KARAIKUDI TALUK, SIVAGANGAI DISTRICT.

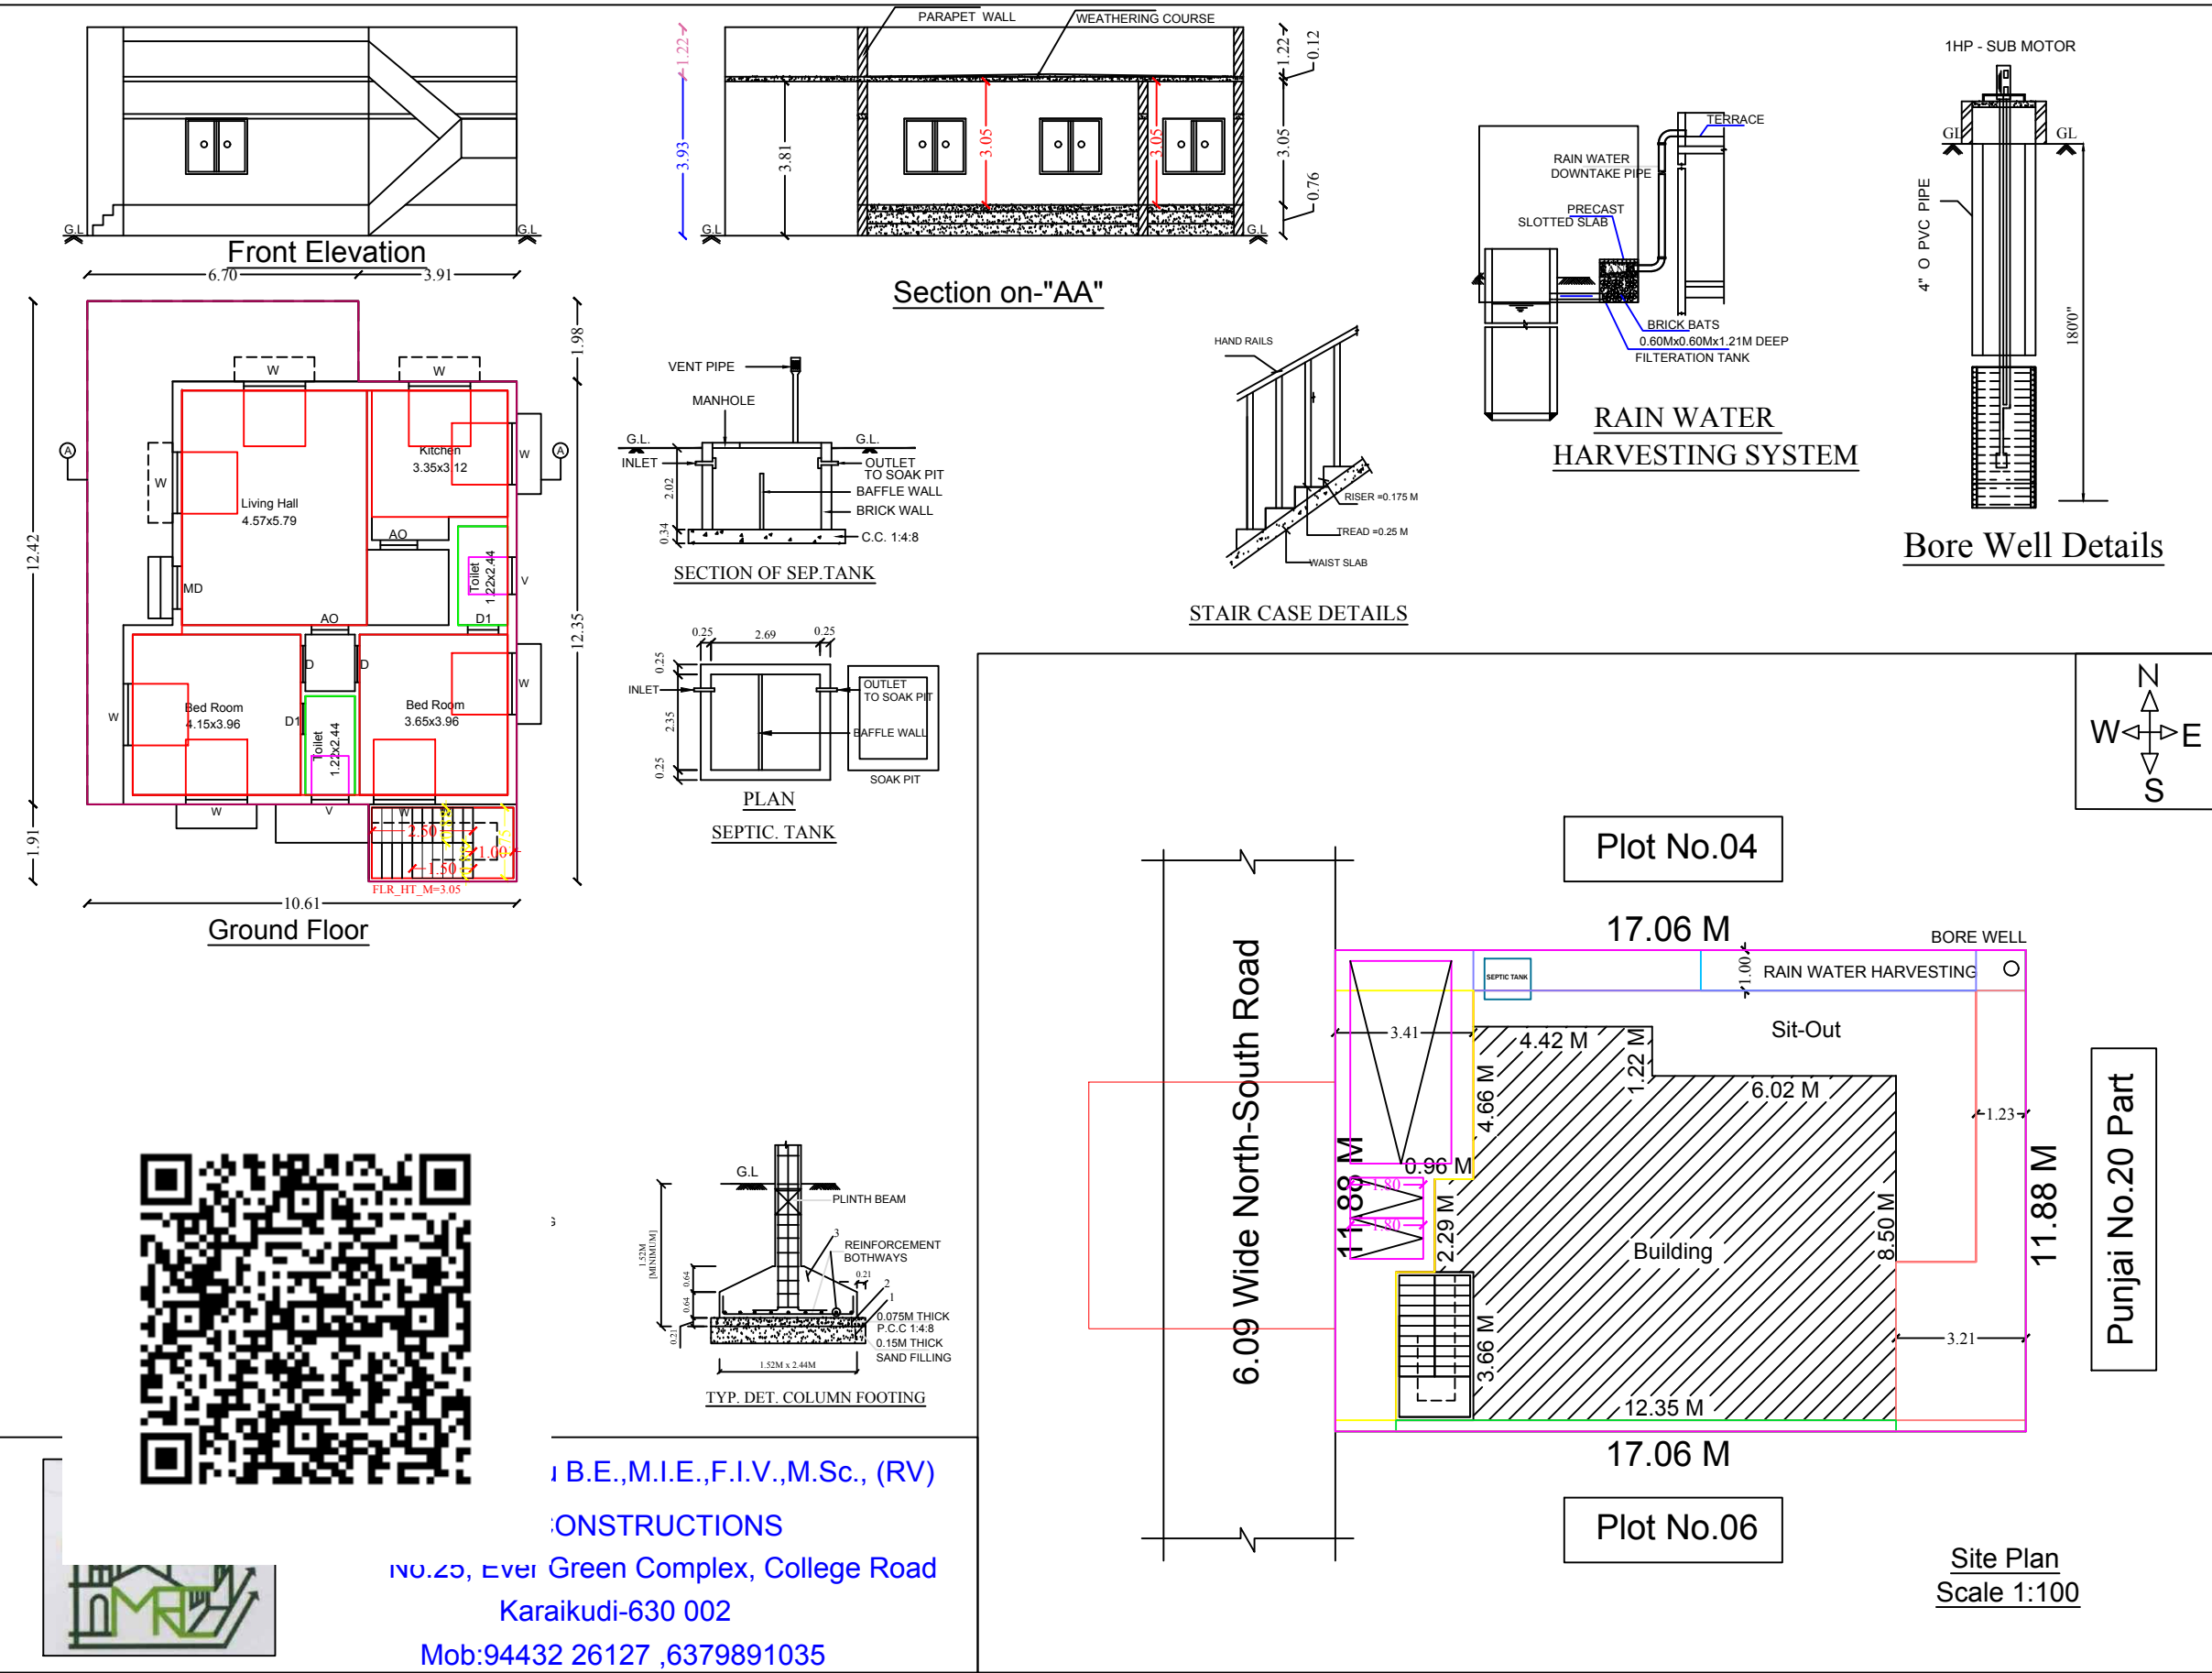

LEGEND	FEET	METRE
RD, D DOOR	3'0"x7'0"	0.92x2.13
MD MAIN DOOR	3'6"x7'0"	1.10x2.13
D1 DOOR	2'6"x7'0"	0.76x2.13
AO ARCH OPEN	3'0"x7'0"	0.92x2.13
W WINDOW	5'0"x4'6"	1.52x1.37
V VENTILATOR	3'0"x2'0"	0.91x0.60

AREA DETAILS	SQ.FT.	SQ.M.
As Per Document	2184.00	203.00
As Per Patta	2184.00	203.00
As Per Site	2184.00	203.00

PLINTH AREA DETAILS		
Ground Floor Area	1410.17	131.01
Open Space Area	773.83	71.89

FSI DETAILS	PROPOSED	PERMISSIBLE
Total Plinth Area Plot Area 131.01 203.00	0.64	2

OWNER'S NAME & SIGN:-

Thiru.G.Ramalingam
S/o : Thiru.Gopal

ENGINEER:-