
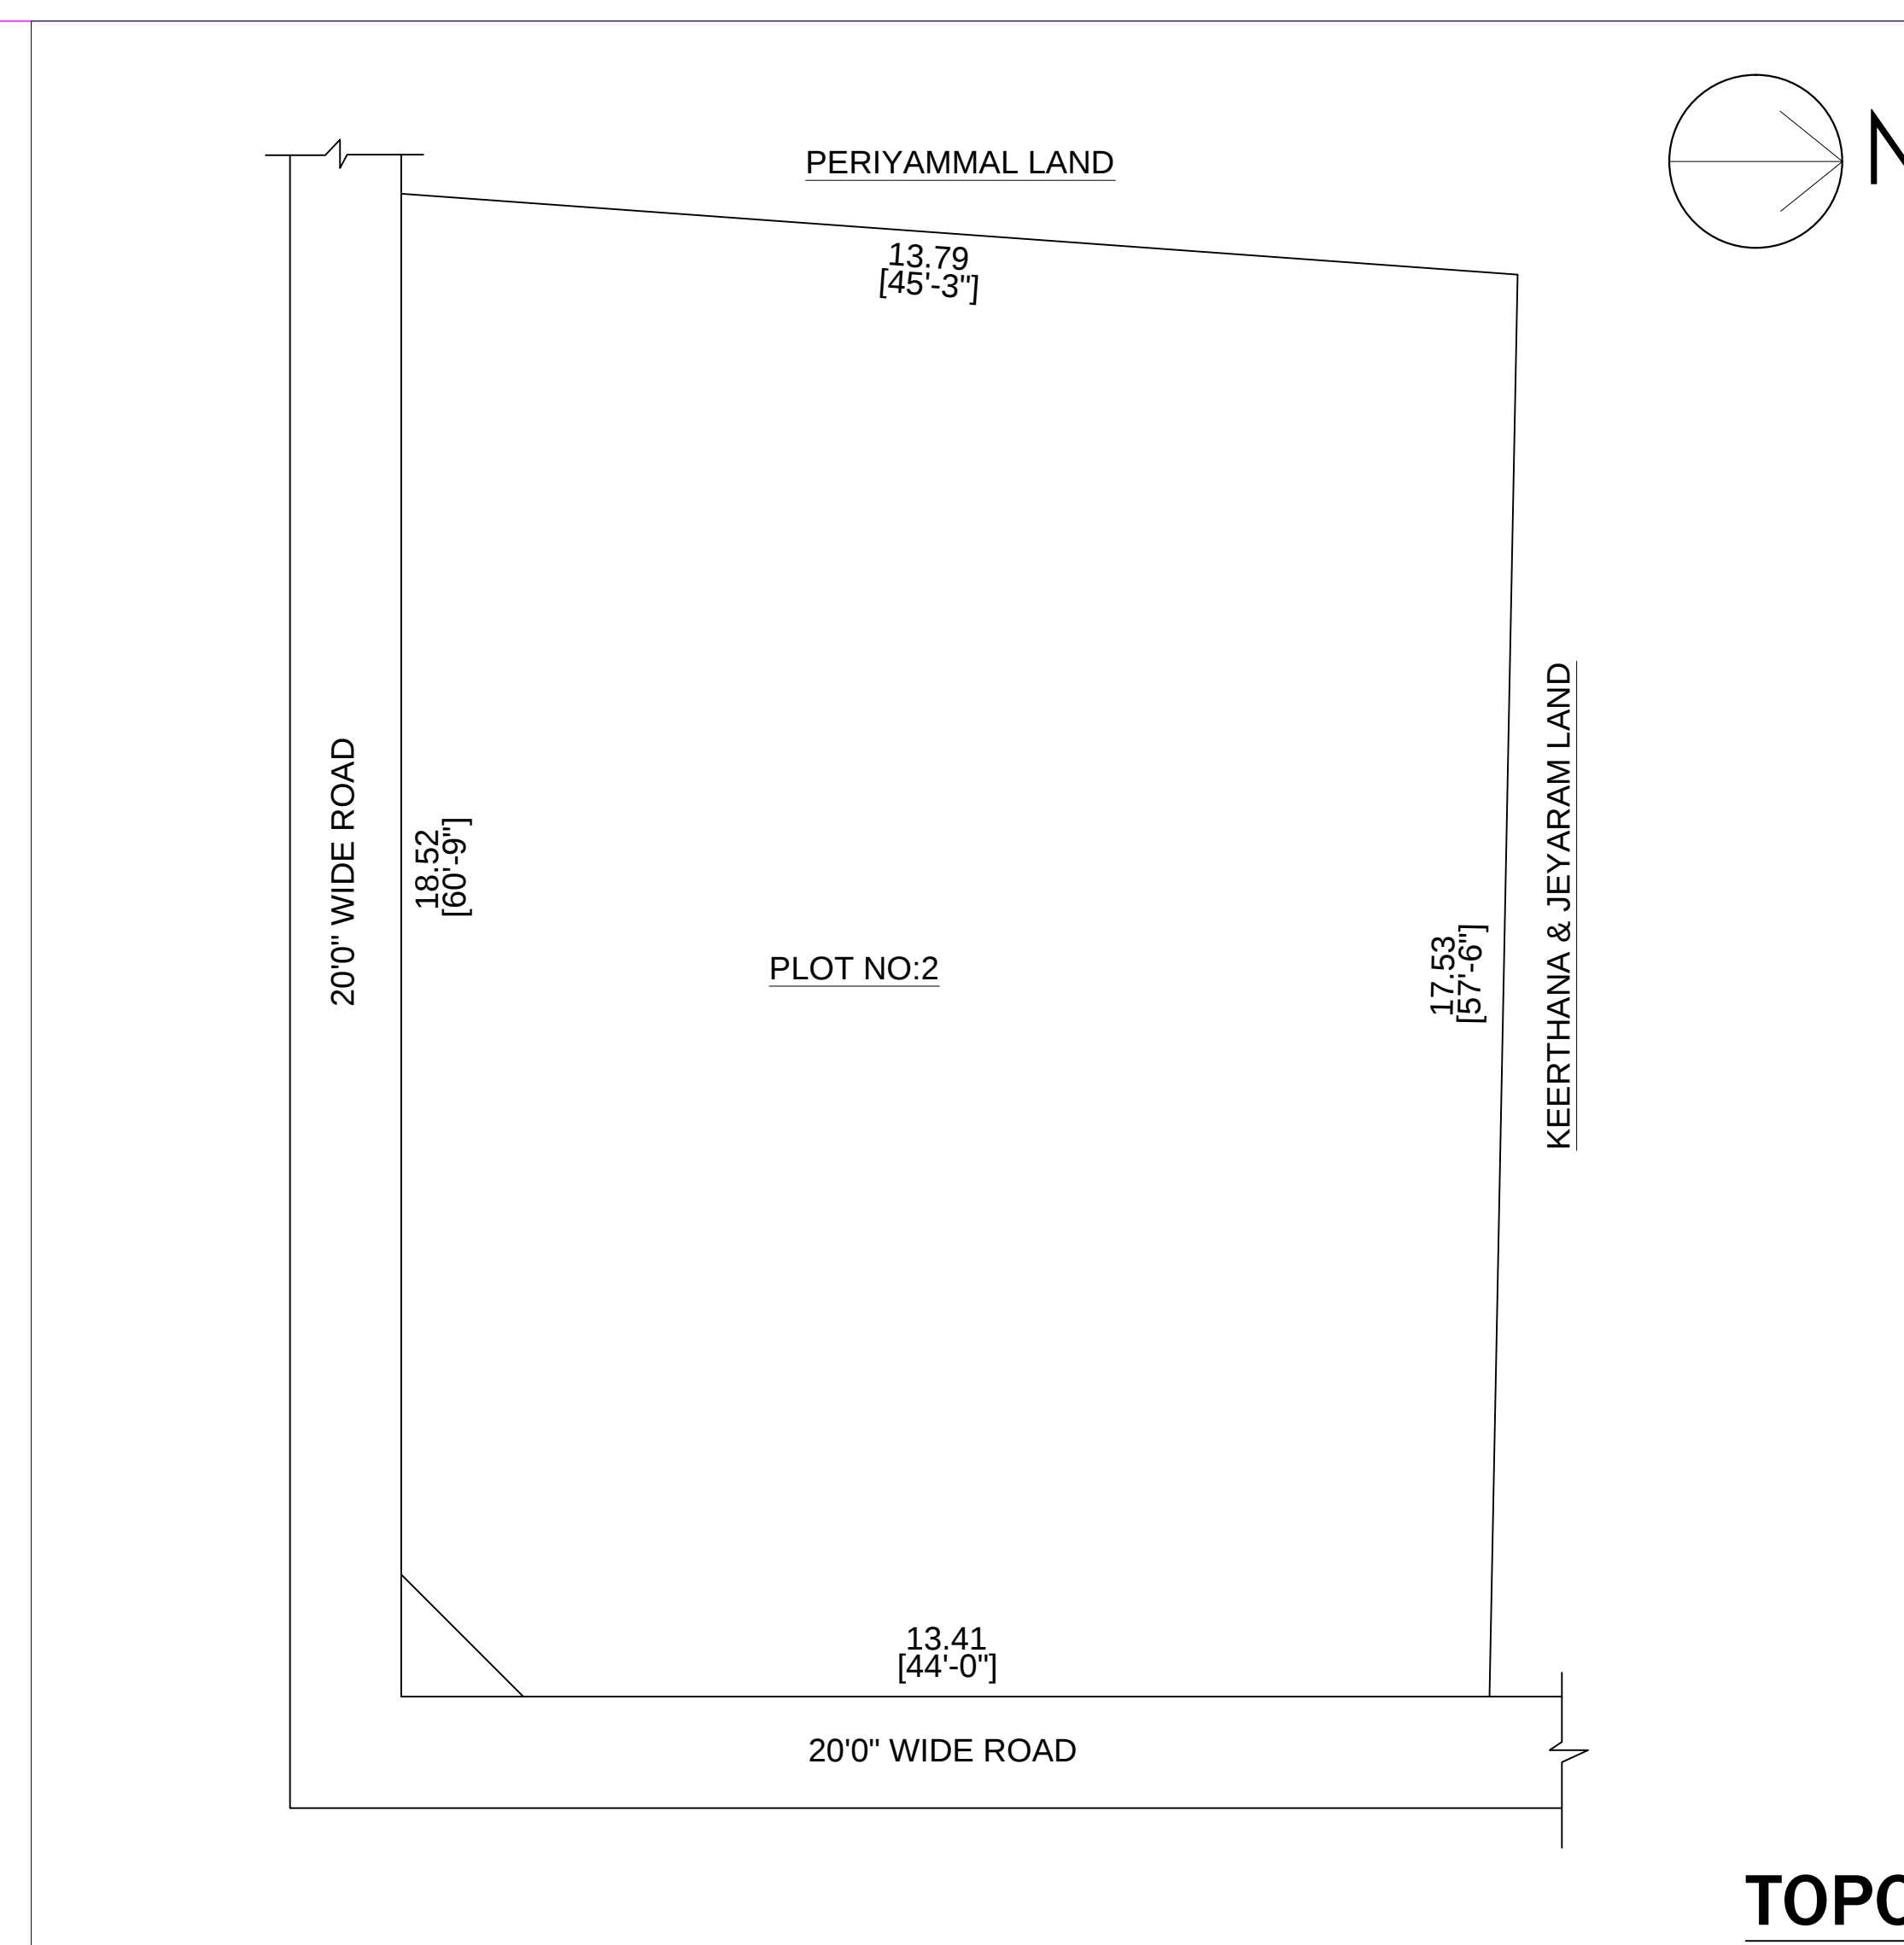
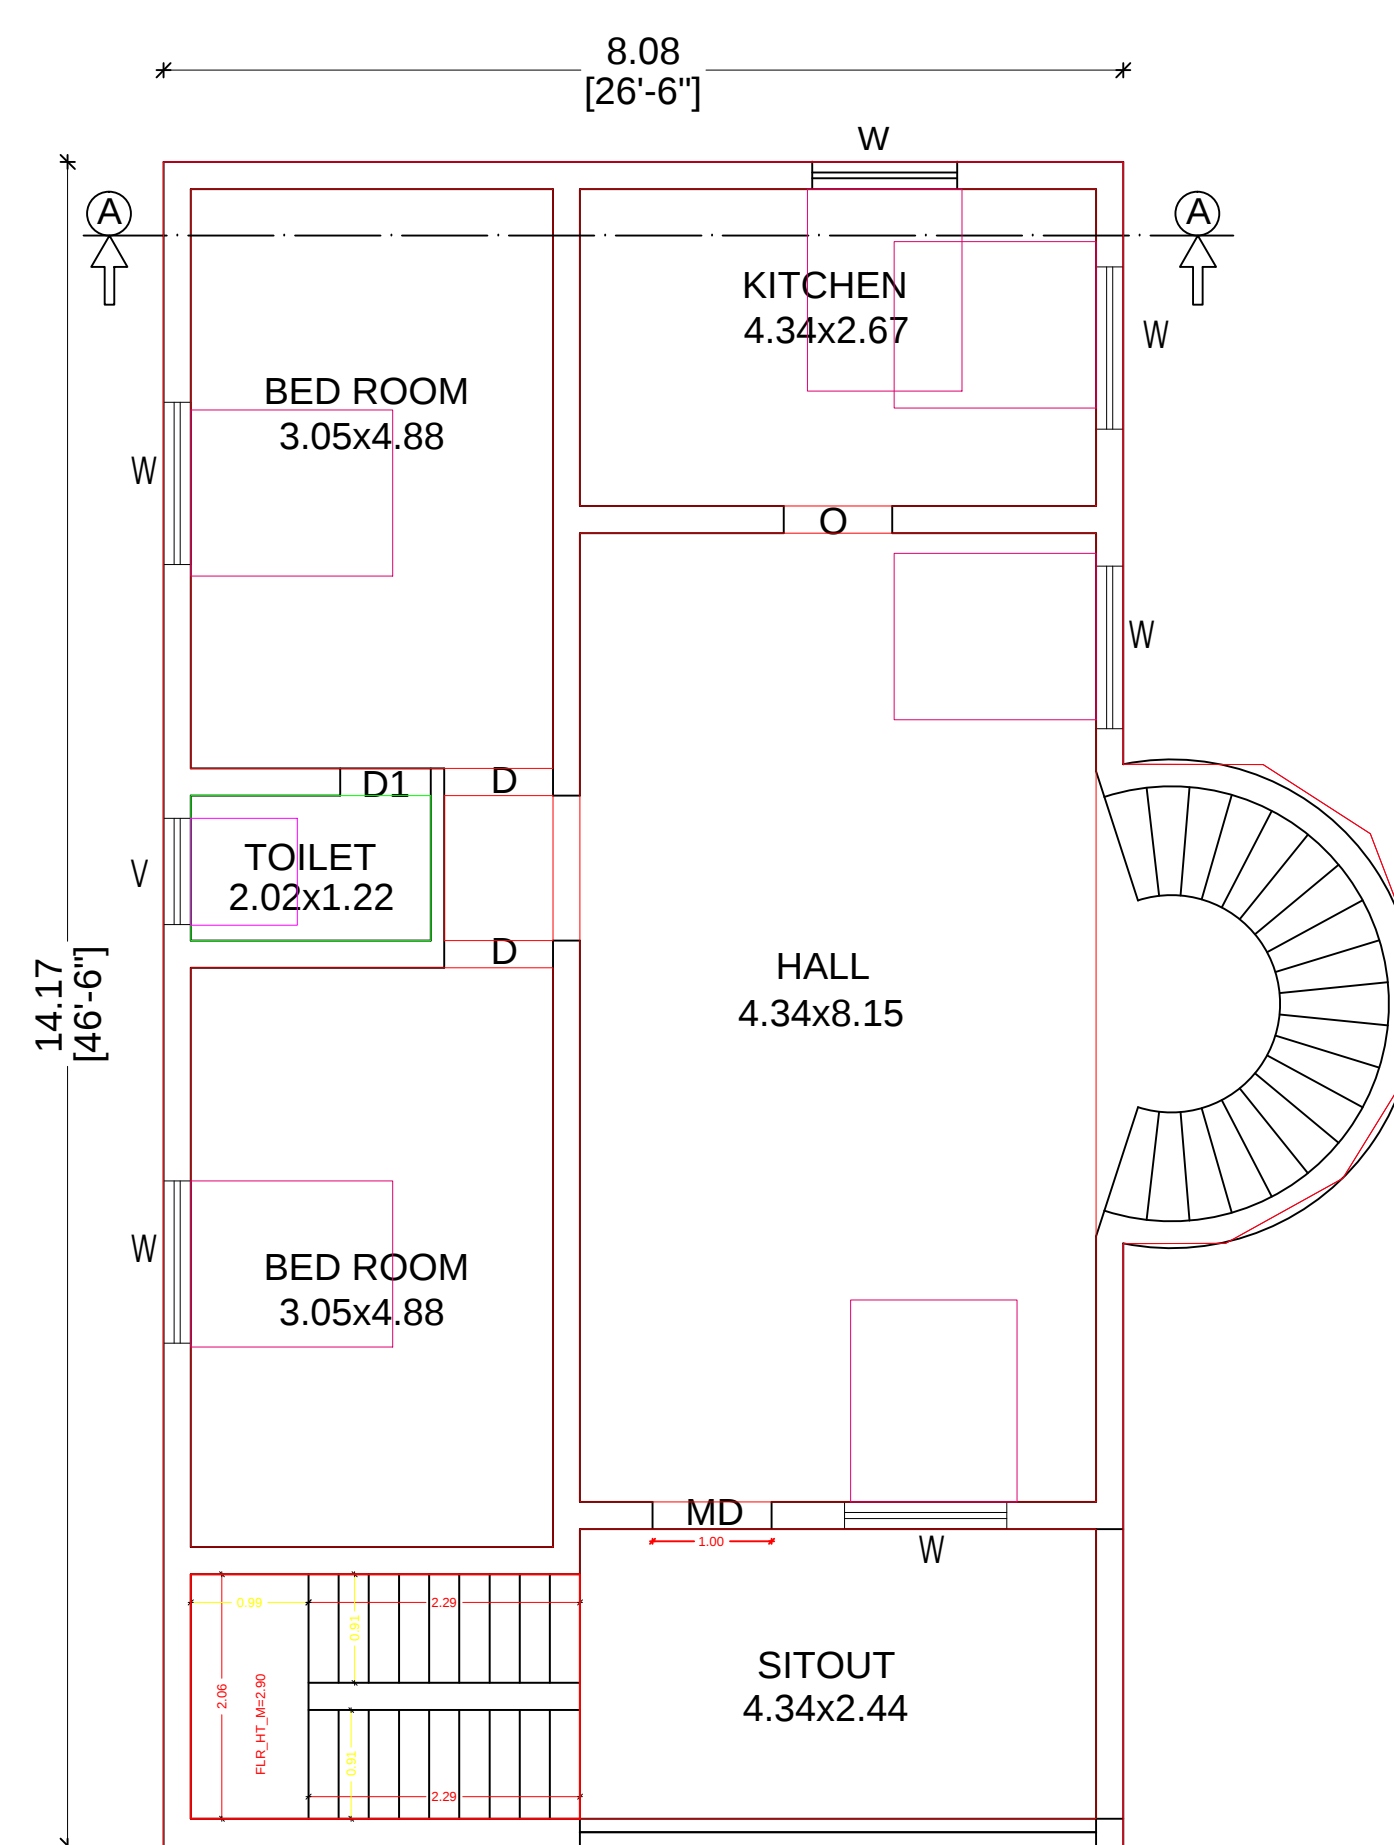
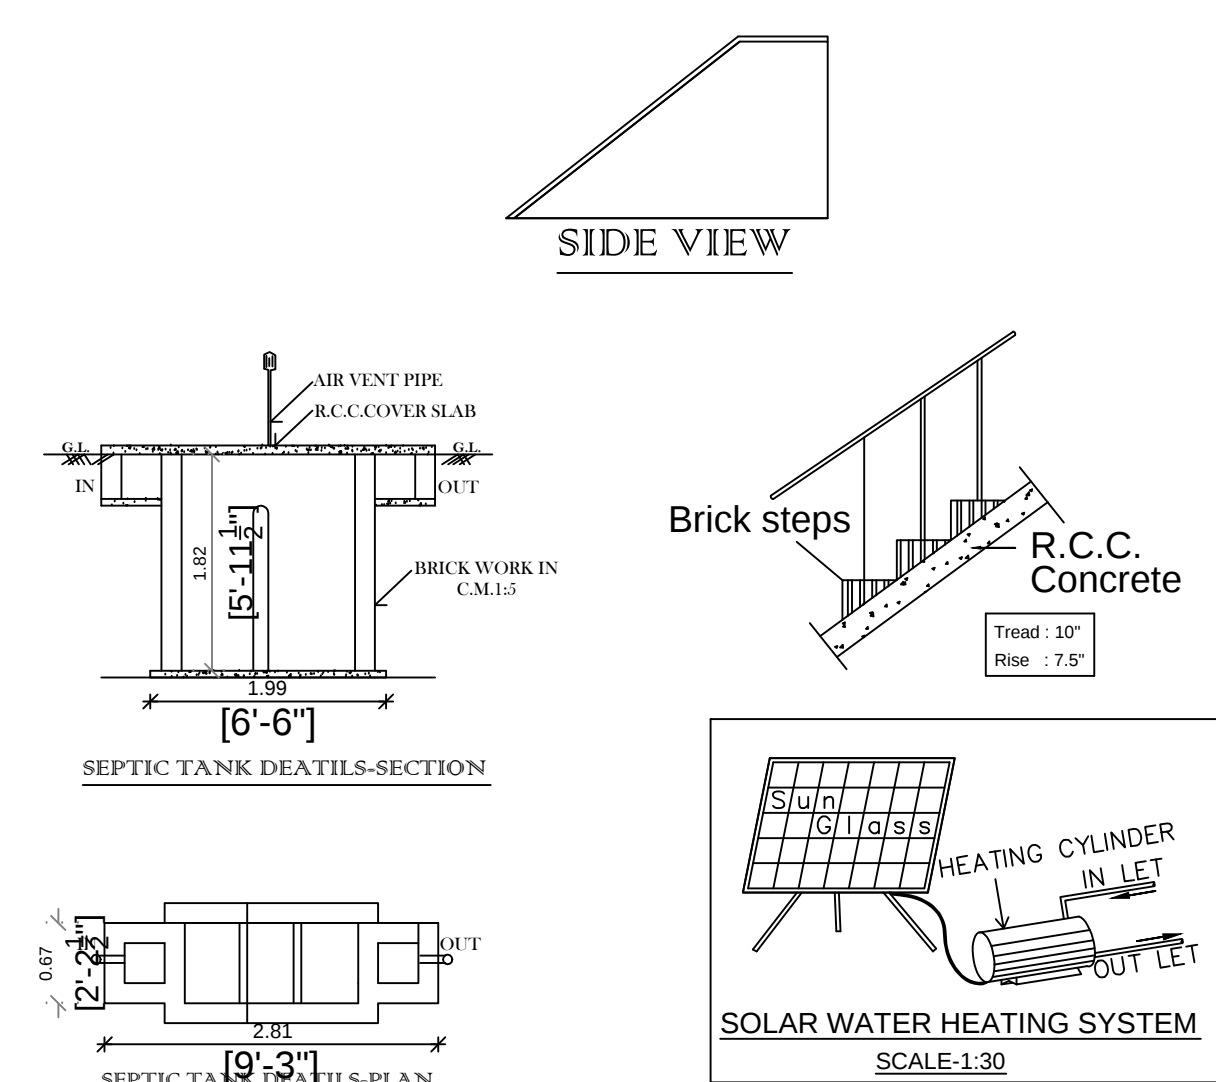
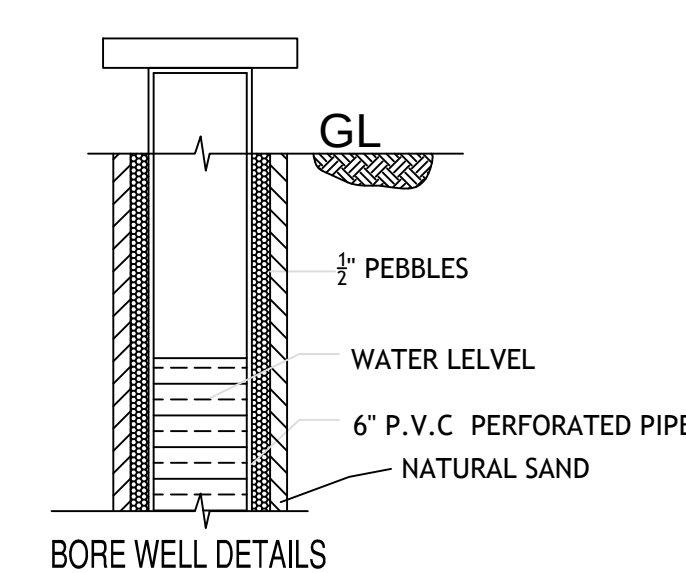
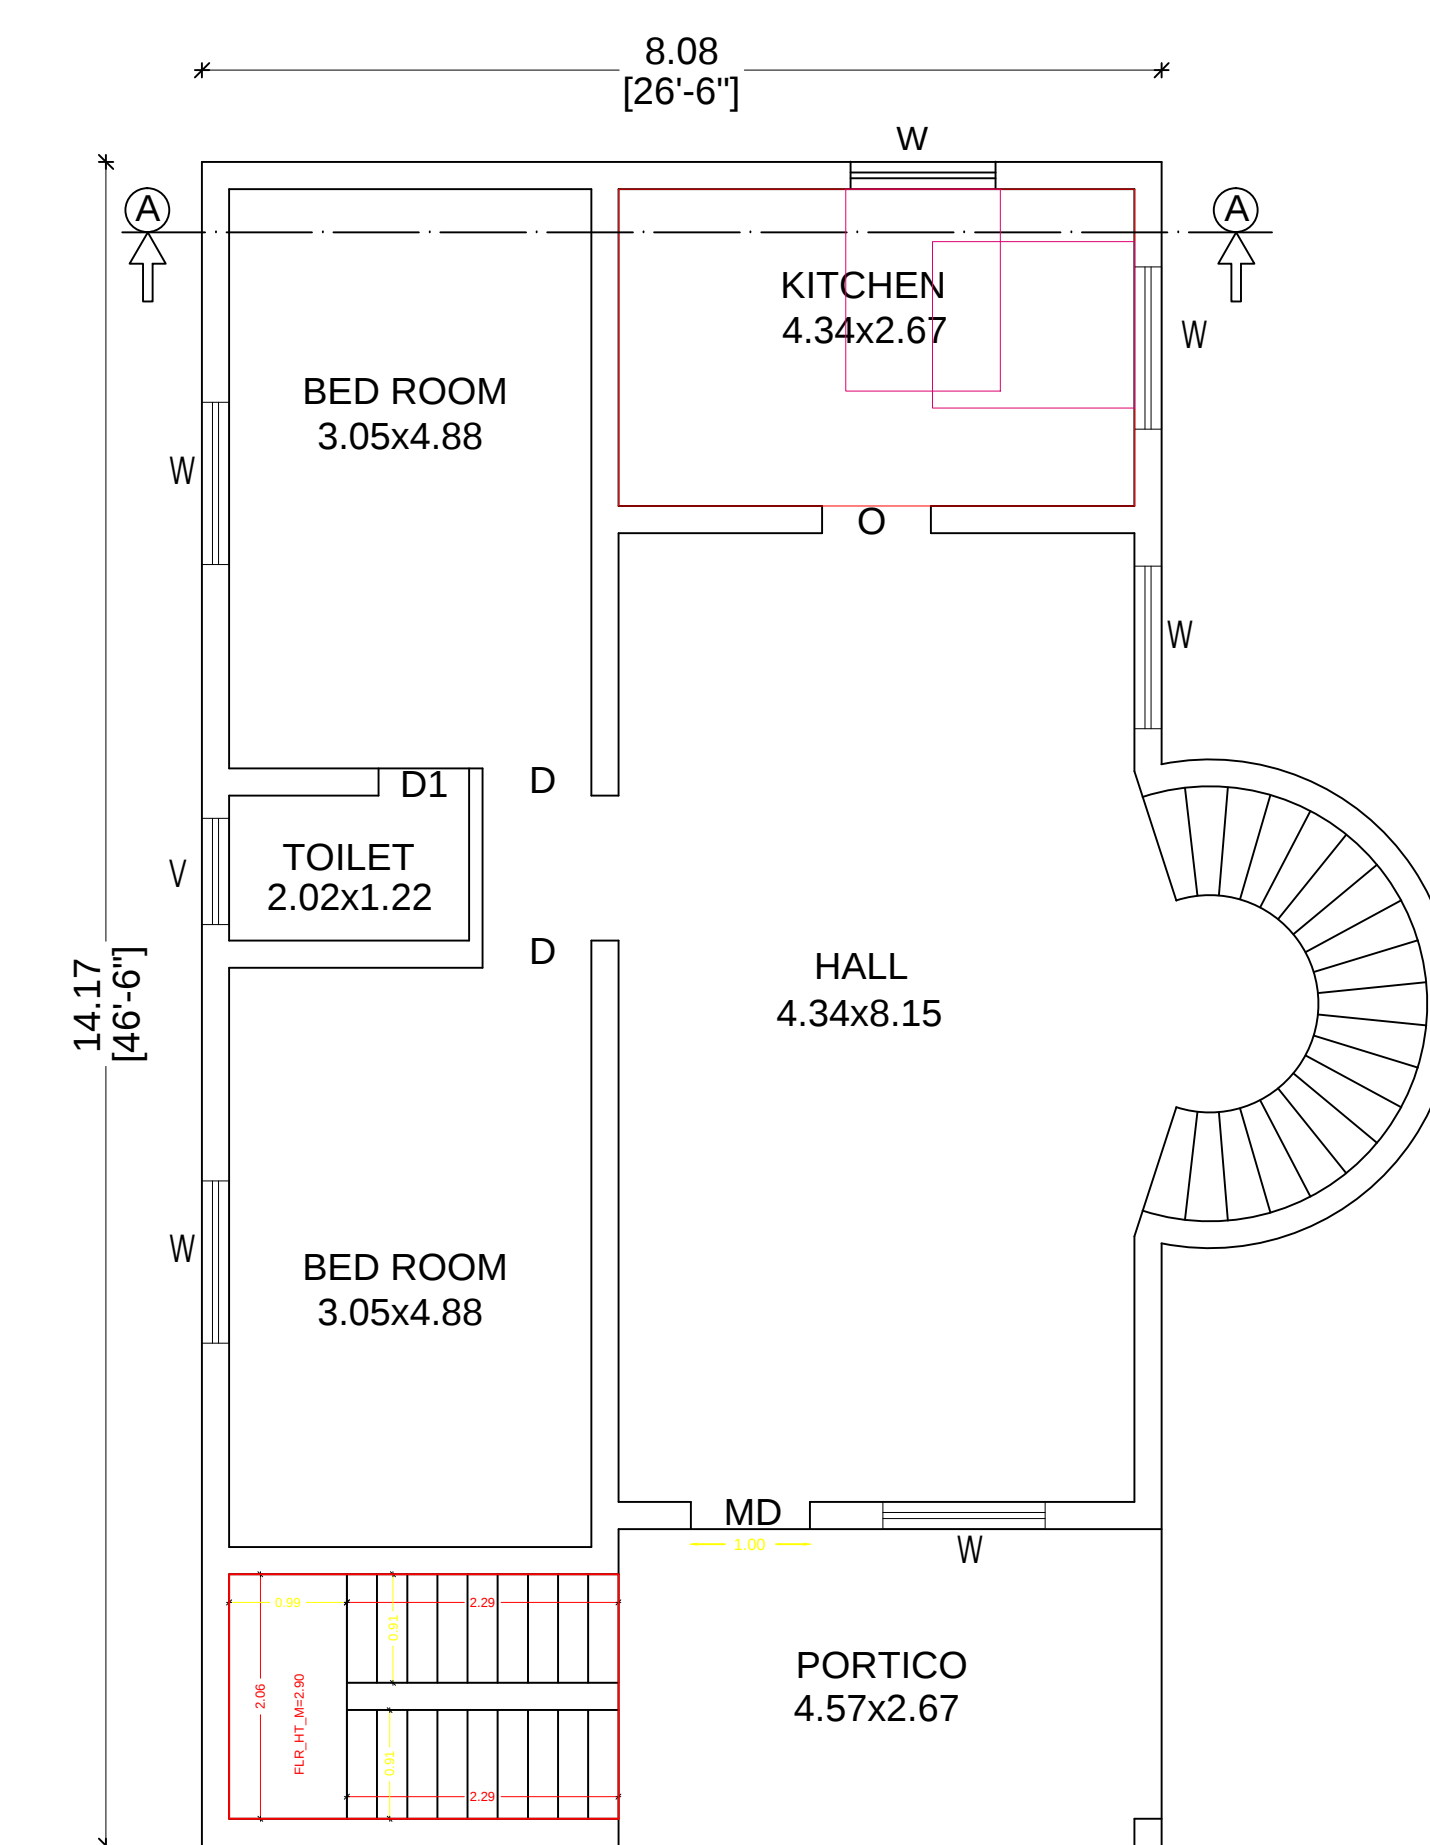
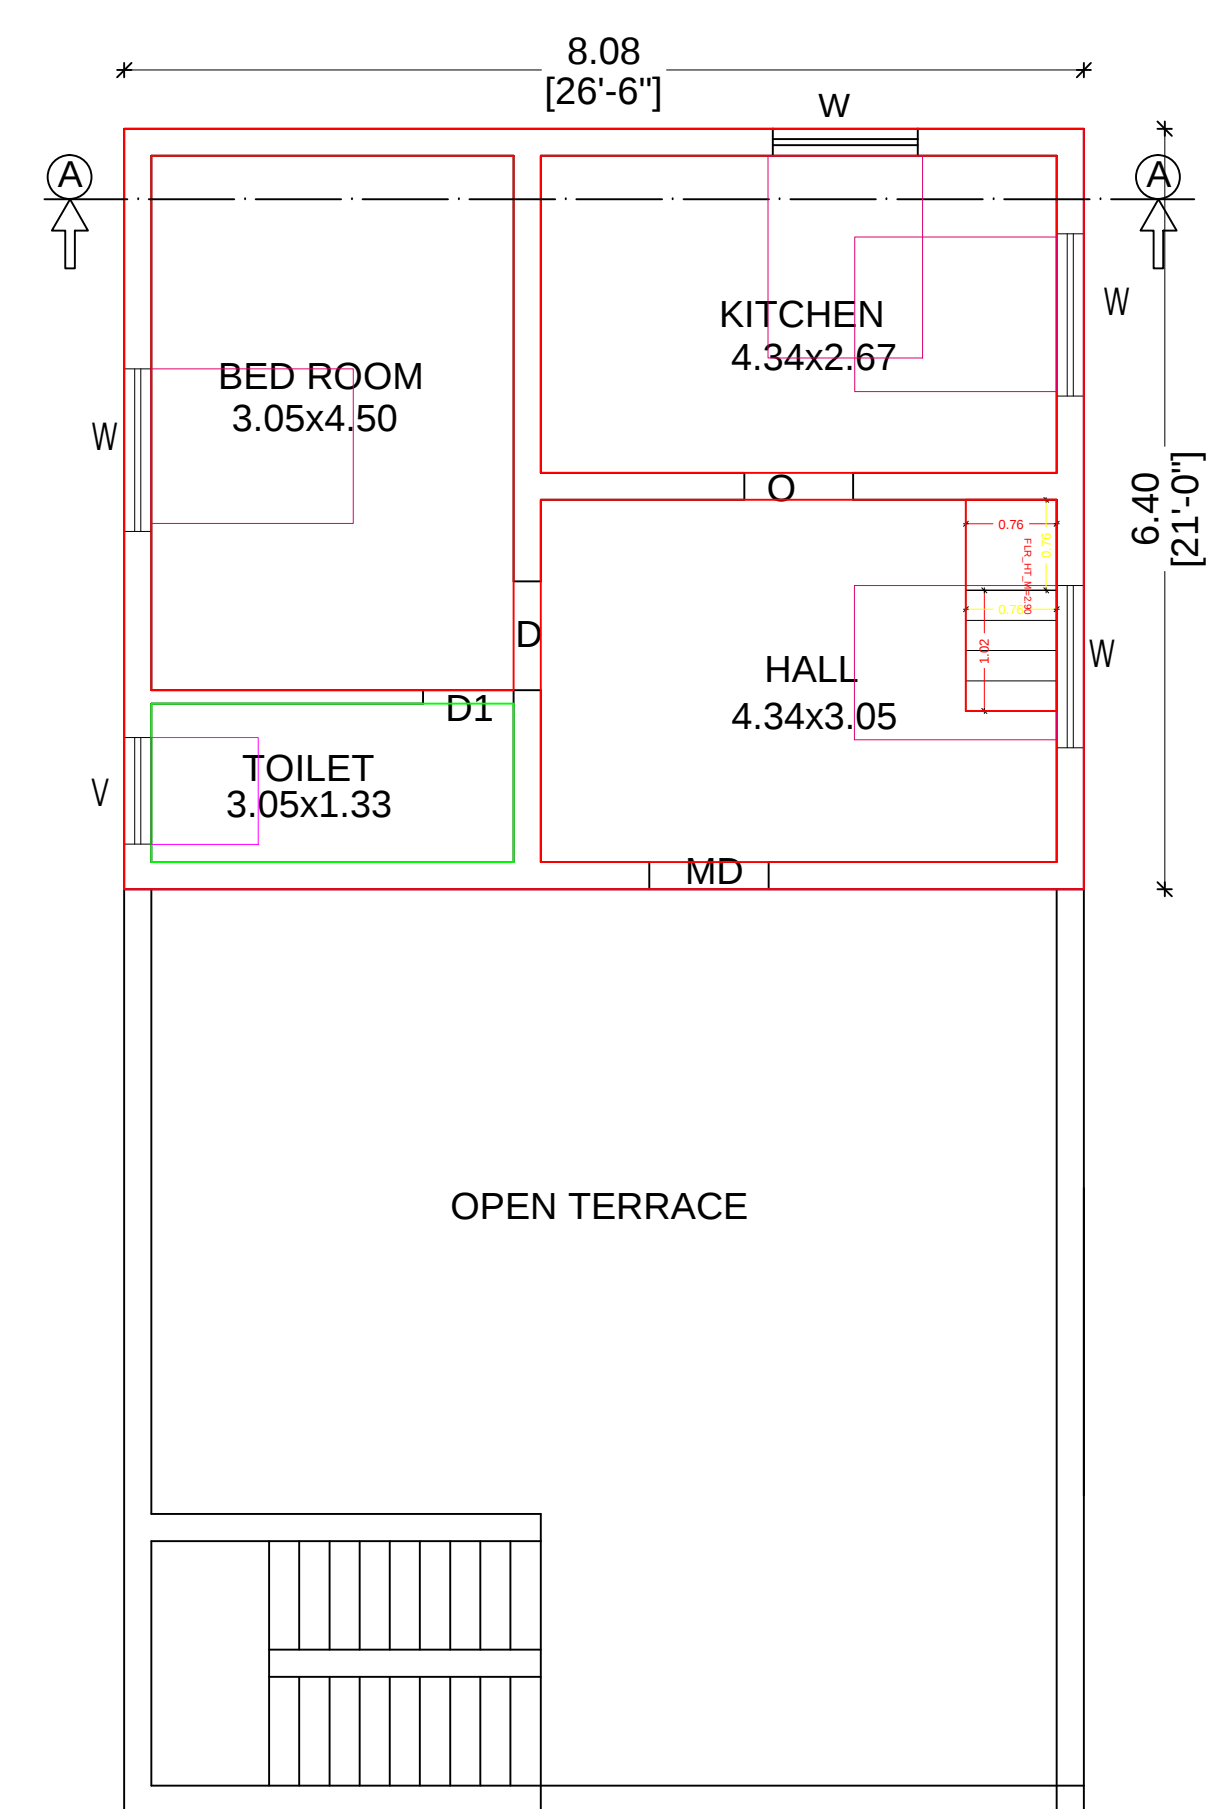


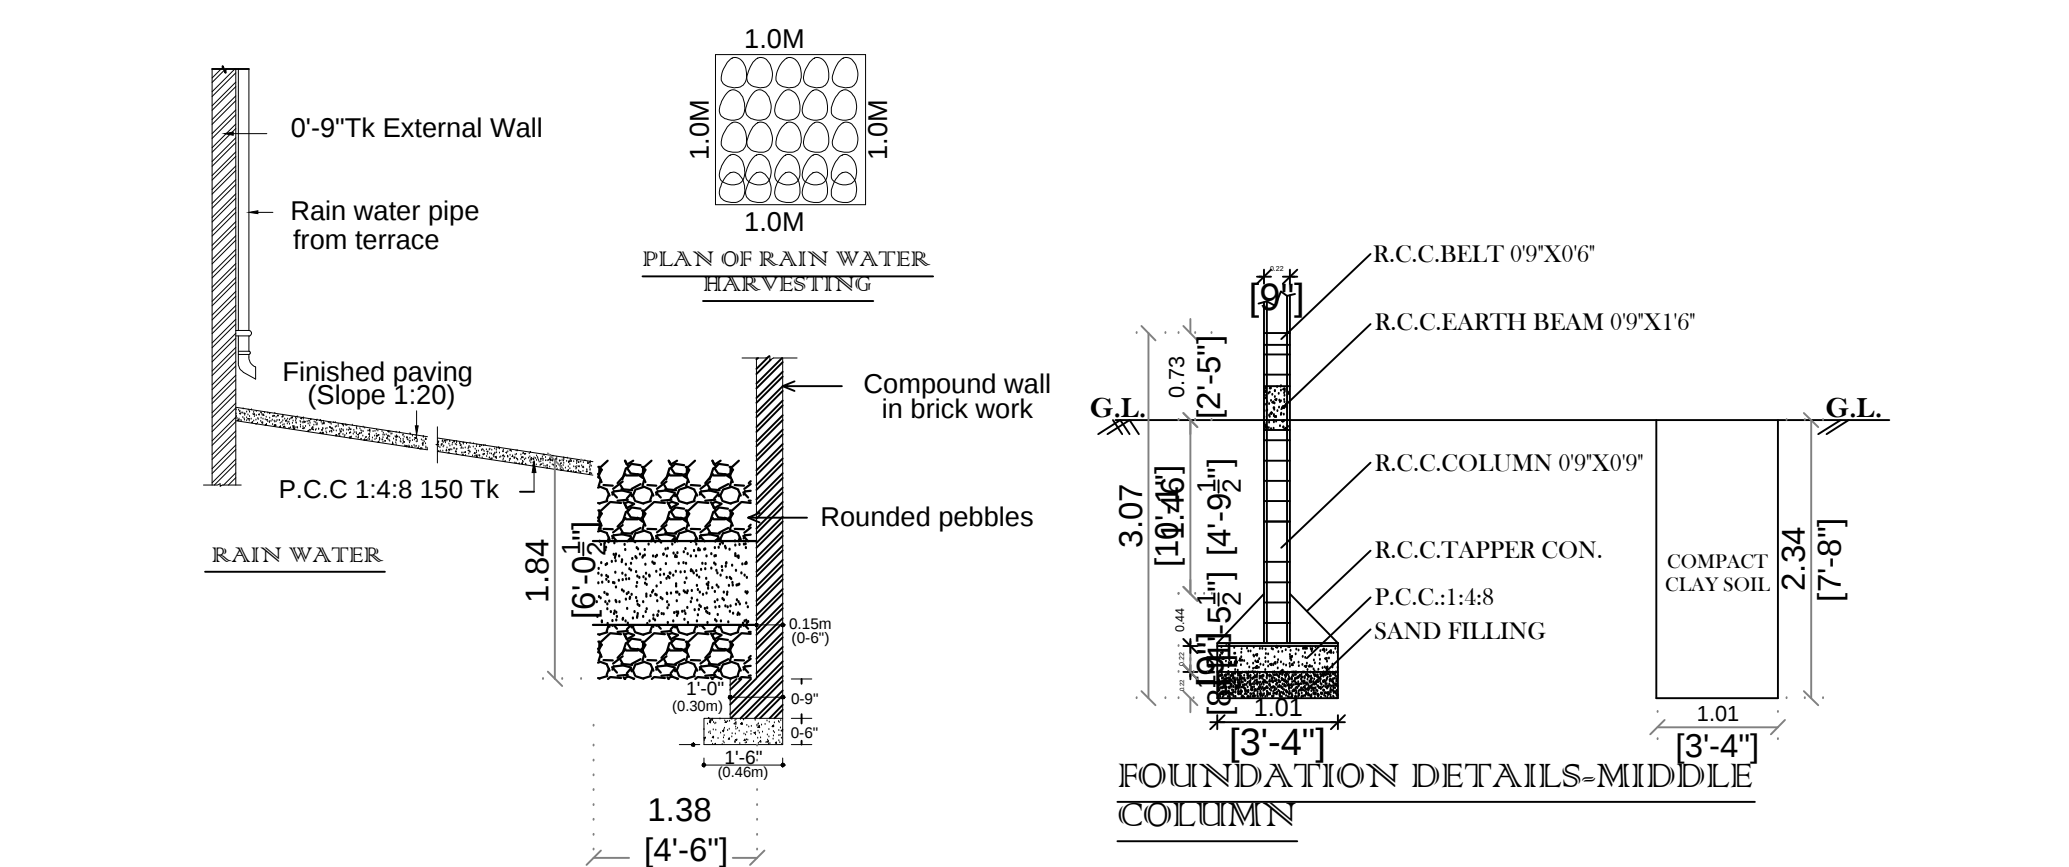

COLOUR INDEX

SITE	
PRO	
ROAD	

**PLAN SHOWING THE PROPOSED ADDITIONAL CONSTRUCTION OF F
A RESIDENTIAL BUILDING IN DOOR NO:16-58, PLOT NO:2,
S. NO :17/1 & 17/2, (PATTA NO-6653, S.NO:17/1A & 17/2A1A),
SOUTH SINGAMPUNARI VILLAGE, SINGAMPUNARI TOWN
PANCHAYAT, SINGAMPUNARI TALUK, SIVAGANGAI DISTRICT.**

PLOT APPROVAL : ந.க.எண்.211/2024 (31.05.2024)

REFERENCE

MAIN DOOR	MD	3'3"X7'0"	1.00 X 2.13
DOOR	D	3'0"X7'0"	0.91 X 2.13
DOOR	D1	2'6"X7'0"	0.76 X 2.13
OPEN	O	3'0"X7'0"	0.91 X 2.13
WINDOW	W	4'6"X4'6"	1.37 X 1.37
VENTILATOR	V	3'0"X3'0"	0.91 X 0.91

AREA DETAILS

DESCRIPTION	FSI AREA		NON FSI AREA		TOTAL AREA	
	SFT	SQM	SFT	SQM	SFT	SQM
AREA OF THE SITE(DOCUMENT)	-	-	-	-	2645.00	245.73
AREA OF THE SITE(DRAWING)	-	-	-	-	2635.67	244.86
EXG.GROUND FLOOR	1321.82	122.80	-	-	1321.82	122.80
PRO.FIRST FLOOR	1321.82	122.80	-	-	1321.82	122.80
PRO.SECOND FLOOR	556.50	51.70	-	-	556.50	51.70
OPEN AREA	-	-	-	-	1313.85	122.06
TOTAL AREA	3200.14	297.30	-	-	3200.14	297.30
NO OF CAR PARKING REQUIRED -2 NO'S		NO OF TWO WHEELER PARKING REQUIRED -1 NO'S				
NO OF CAR PARKING PROVIDED -2 NO'S		NO OF TWO WHEELER PARKING PROVIDED -1 NO'S				
F.S.I = $\frac{\text{TOTAL FSI AREA}}{\text{SITE EXTENT}}$ = $\frac{297.30}{245.73}$ = 1.210 < 2.00						
SCALE : 1" = 8'0"		 C.RAVIKUMAR APPLICANT  Er.KP.Dbaksbna Moorthi Reg.No.RE/Gr/SVG Dist/001/2021 D No:10-6-141/1 Nondikovil Near Bharathi Nagar Singampunan - 630502 Cell:9787112998 - 9751013030 ENGINEER				