

PLAN SHOWING THE PROPOSED CONSTRUCTION OF R.C.C. ROOF COMMERCIAL BUILDING GROUND FLOOR,AT OLD SF.NO:148/4B
NEW SF.NO.148/14, PATTa NO.989, SAKKOTAI MAIN ROAD, SAKKOTAI , PUDUVAYALVILLAGE, PUDUVAYAL TOWN PANCHAYAT
PANCHAYAT, SAKKOTAI UNION, KARAIKUDI TALUK, SIVAGANGAI DISTRICT, TAMILNADU.

LEGEND	FEET	METRE
RD, D DOOR	3'0"x7'0"	0.92x2.13
MD MAIN DOOR	3'6"x7'0"	1.10x2.13
AO ARCH OPEN	3'0"x7'0"	0.92x2.13
W WINDOW	4'0"x4'0"	1.52x1.52
W1 WINDOW	4'0"x3'0"	1.52x0.92
V VENTILATOR	2'0"x2'0"	0.60x0.60

AREA DETAILS	SQ.FT.	SQ.M.
As Per Document	7891.32	733.12
As Per Site	7891.32	733.12

PLINTH AREA DETAILS		
Ground Floor Area	392.56	36.47
Open Space Area	7891.32	733.12



BOUNDARY SHOWN	
PROPOSED CONSTRUCTION	
EXISTING ROAD	

OWNER'S NAME & SIGN:-
R.UMA W/o RAJAMANICKAM

ENGINEER:-



Er. K. IRANIAN, B.E.,
Licenced Building Surveyor & Contractor
KM CONSTRUCTION
No.3, Main Road
PUDUVAYAL. Ph:94431 28446

OFFICE USE:-

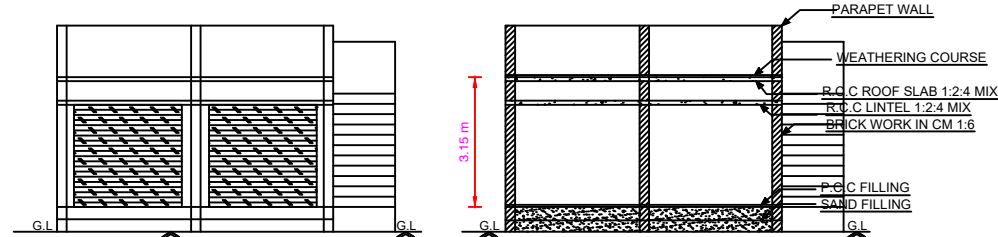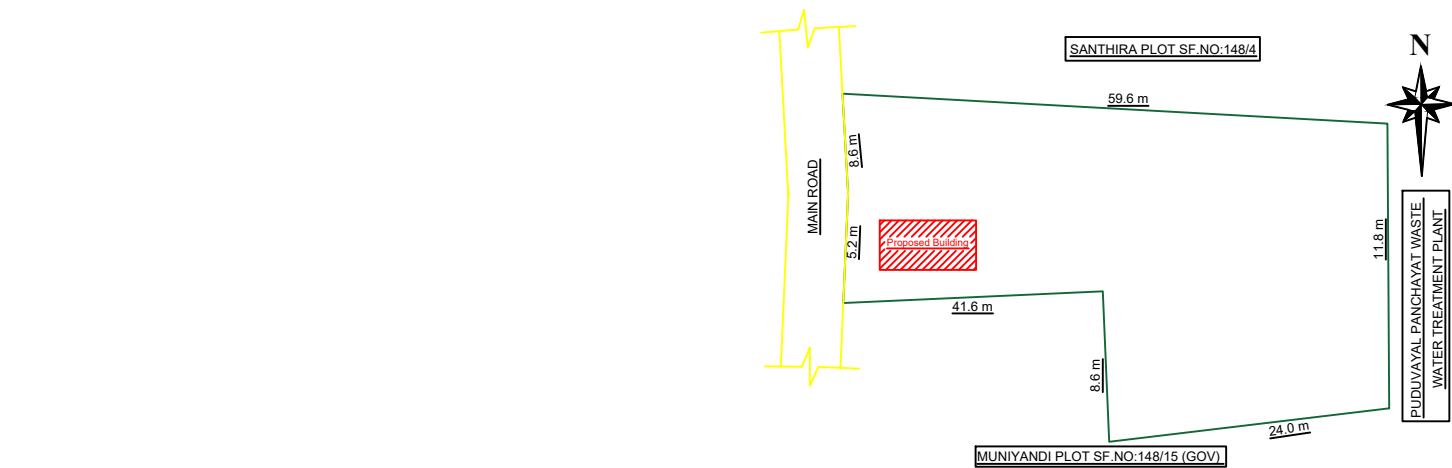


ELEVATION

SECTION

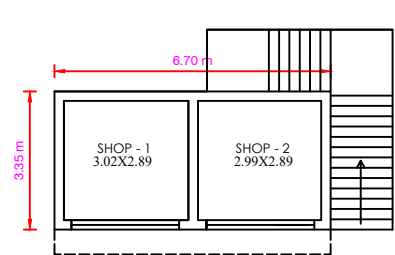

GROUND FLOOR PLAN

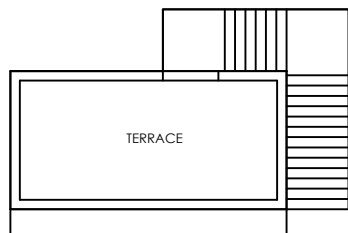

TERRACE FLOOR PLAN

