
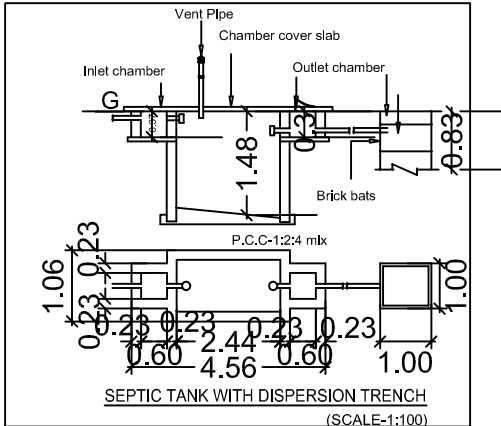
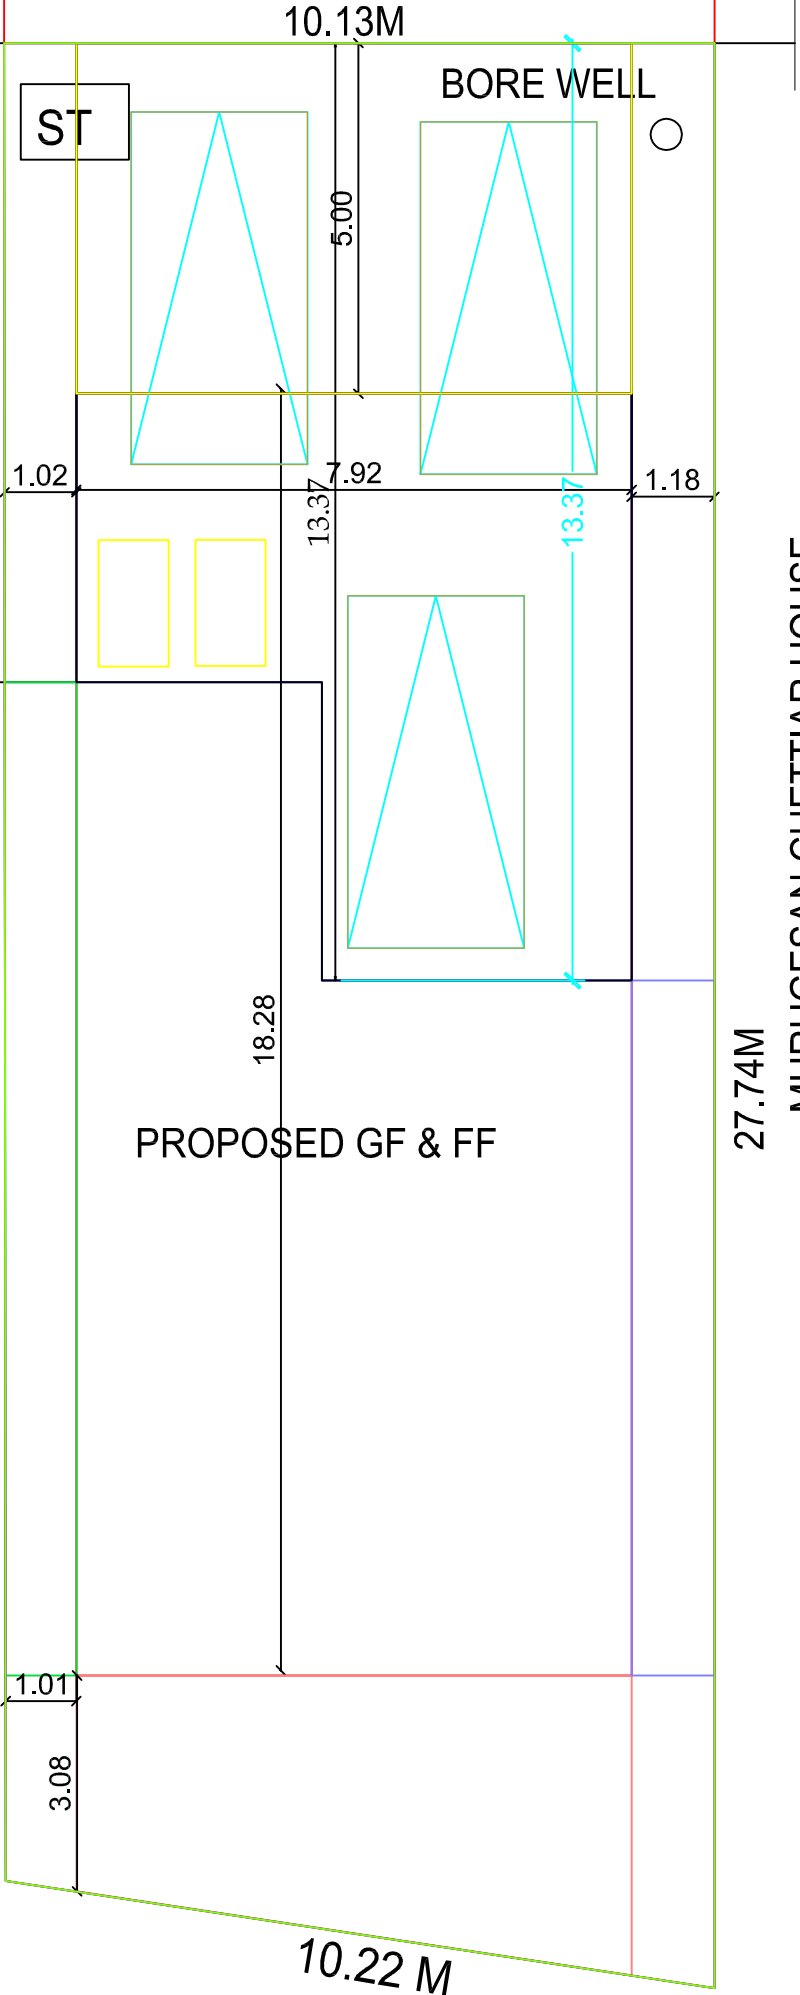


OFFICE USE

ALL DIMENSIONS ARE IN METRE (SCALE-1:100)

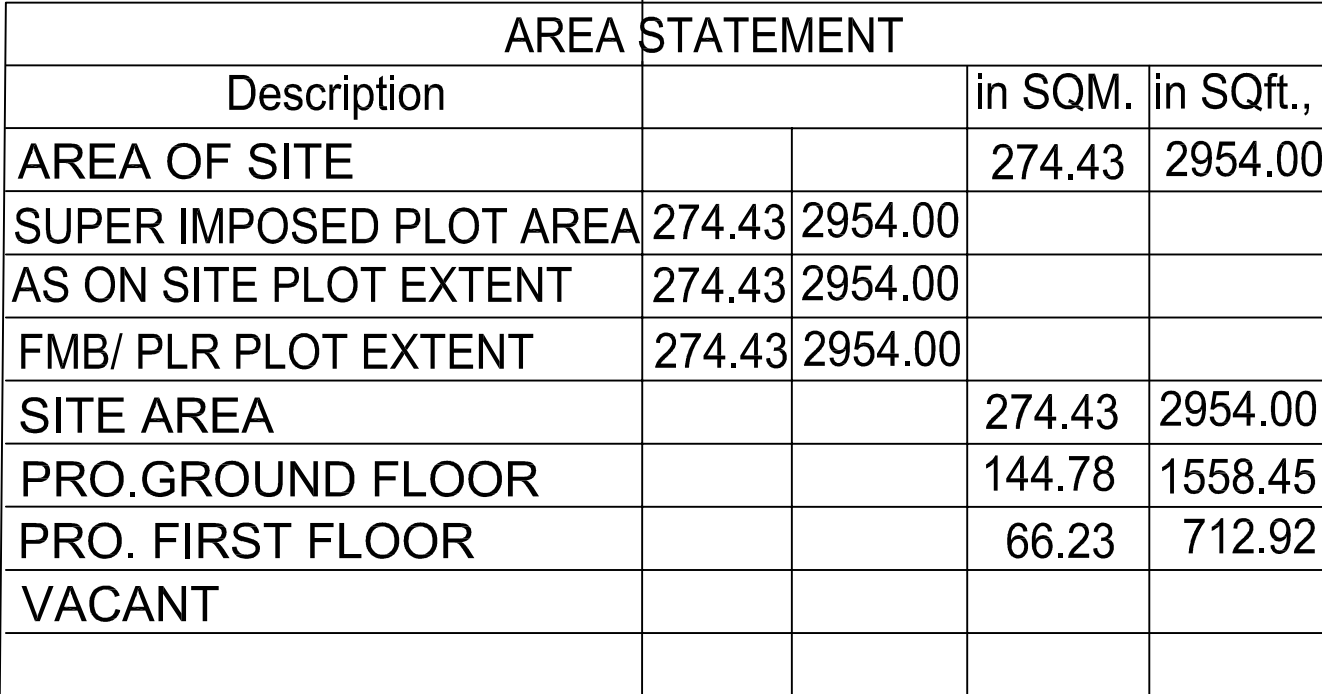

SCHEDULE OF JOINERIES		
Sym.	DESCRIPTION	in METER
MD/D	MAINDOOR/ SINGLE DOOR	1.06x2.13
D1	DOOR	0.91x2.13
D2	DOOR	0.75x2.13
W	WINDOW	1.52X1.52
W1	WINDOW	1.22X1.52
V	VENTILATOR	0.91X0.61

LEGEND		
DESCRIPTION	REQUIRED	PROVIDED
PARKING- CAR	0	2
PARKING- TWO WHEELER	2	3
SETBACKS-FRONT	1.50 M	5.00 M
SETBACKS-REAR	0.00M	3.08 M
SETBACKS-RIGHT	1.00M	1.18 M
SETBACKS- LEFT	1.00M	1.01 M
FLOOR SPACE INDEX	2.00	1.14
PLOT COVERAGE	60.00%	56.98 %

CERTIFICATE

- ◆ Rain water will be Collected Through pits.
- ◆ U-Trab will be provided in septic tank.
- ◆ Waste Water will be Utilised by Gardening.
- ◆ Exhaust fan will be provide in Kitchen room

R. Selim

APPLICANT SIGN

Er. C. MURUGESAN, M.E (Str), M.Sc. (Val), M.B.A., LL.B.,
PGDCC, D Astro, FIV, MIE, MIAstrE, MITAstrE, P.EMISSE,
Structural & Chartered Engineer, Regd. Valuer(1T) and IBEI
Regd Civil Engineer Grade I (RE), Regn No: RE / Gr. I / SVG Regn / 013 / 2019
CEE YEM CONSTRUCTIONS No.1, Subramanியapuram
4th Street Corner, Near I.O.B.-RO, College Road, Karaikkul.
Cell: **9443466241**

REGISTERED ENGINEER SIGN

Er. C.MURUGESAN.,BE., ME., MBA., MSc.,PGDCC

 **CEE YEM CONSTRUCTIONS**

REGISTERED -ENGINEER / STRUCTURAL/SOIL/
CONSTRUCTION ENGINEER

9443466241 KARAUKUDI