

D1 - DOOR	- 1.83 X 2.10M
D2 - DOOR	- 1.31 X 2.10M
D3 - DOOR	- 0.91 X 2.10M
W - WINDOW	- 3.05 X 1.20M
W1 - WINDOW	- 1.52 X 1.20M
W2 - VENTILATOR	- 1.37 X 0.60M
V - VENTILATOR	- 0.91 X 0.75M




AREA OF SITE	6887.00	
	F.S.I	NON F.S.I
MAIN BUNGLOW		
AREA OF GROUND FLOOR	981.71	
AREA OF FIRST FLOOR	883.01	
AREA OF HEAD ROOM		145.59

AREA OF GROUND FLOOR	130.54	
AREA OF FIRST FLOOR	130.54	
KITCHEN		
AREA OF GROUND FLOOR	33.26	
STORE		
AREA OF GROUND FLOOR	26.94	
OFFICE		
AREA OF GROUND FLOOR	82.50	
DRIVER'S DINING / LAUNDRY		
AREA OF GROUND FLOOR	52.26	


- 1.ALL DIMENSIONS ARE IN METRE
2. RAINWATER COLLECTION WELLS WILL BE PROVIDED
3. FIRE FIGHTING ARRANGEMENTS WILL BE PROVIDED
4. EMERGENCY ALARMS WILL BE PROVIDED
5. DRINKING WATER WILL BE PROVIDED
6. GROUND WATER SUMPS WILL BE PROVIDED
7. FILTERED RAIN WATER SUMPS WILL BE PROVIDED
8. EXHAUST FAN PROVISION IS MADE AT TOILET & WASH
9. SOLAR WATER HEATING SYSTEM PROVIDED.
10. RAINWATER HARVESTING FACILITIES PROVIDED.
11. WASTE WATER RECYCLING TRENCH AND TANK PROVIDED.
12. SEWAGE TREATMENT PLANT PROVIDED.
13. SEPTIC TANK PROVIDED.
14. WATER FACILITIES PROVIDED.
15. TRANSFORMER YARD PROVIDED.
16. FA - FIRE ALARM PROVIDED
17. F E - FIRE SAFETY MEASURES PROVIDED.
18. SB - SAND BUCKET PROVIDED

KR Jayachandran


Er. K. SIVAPRAKASAM,
Registered Engineer, Town & Country Planning,
TJR / RE-III / 2019 / 068,
THANJAVUR-613 006,
Ph: 77 08 15 66 65

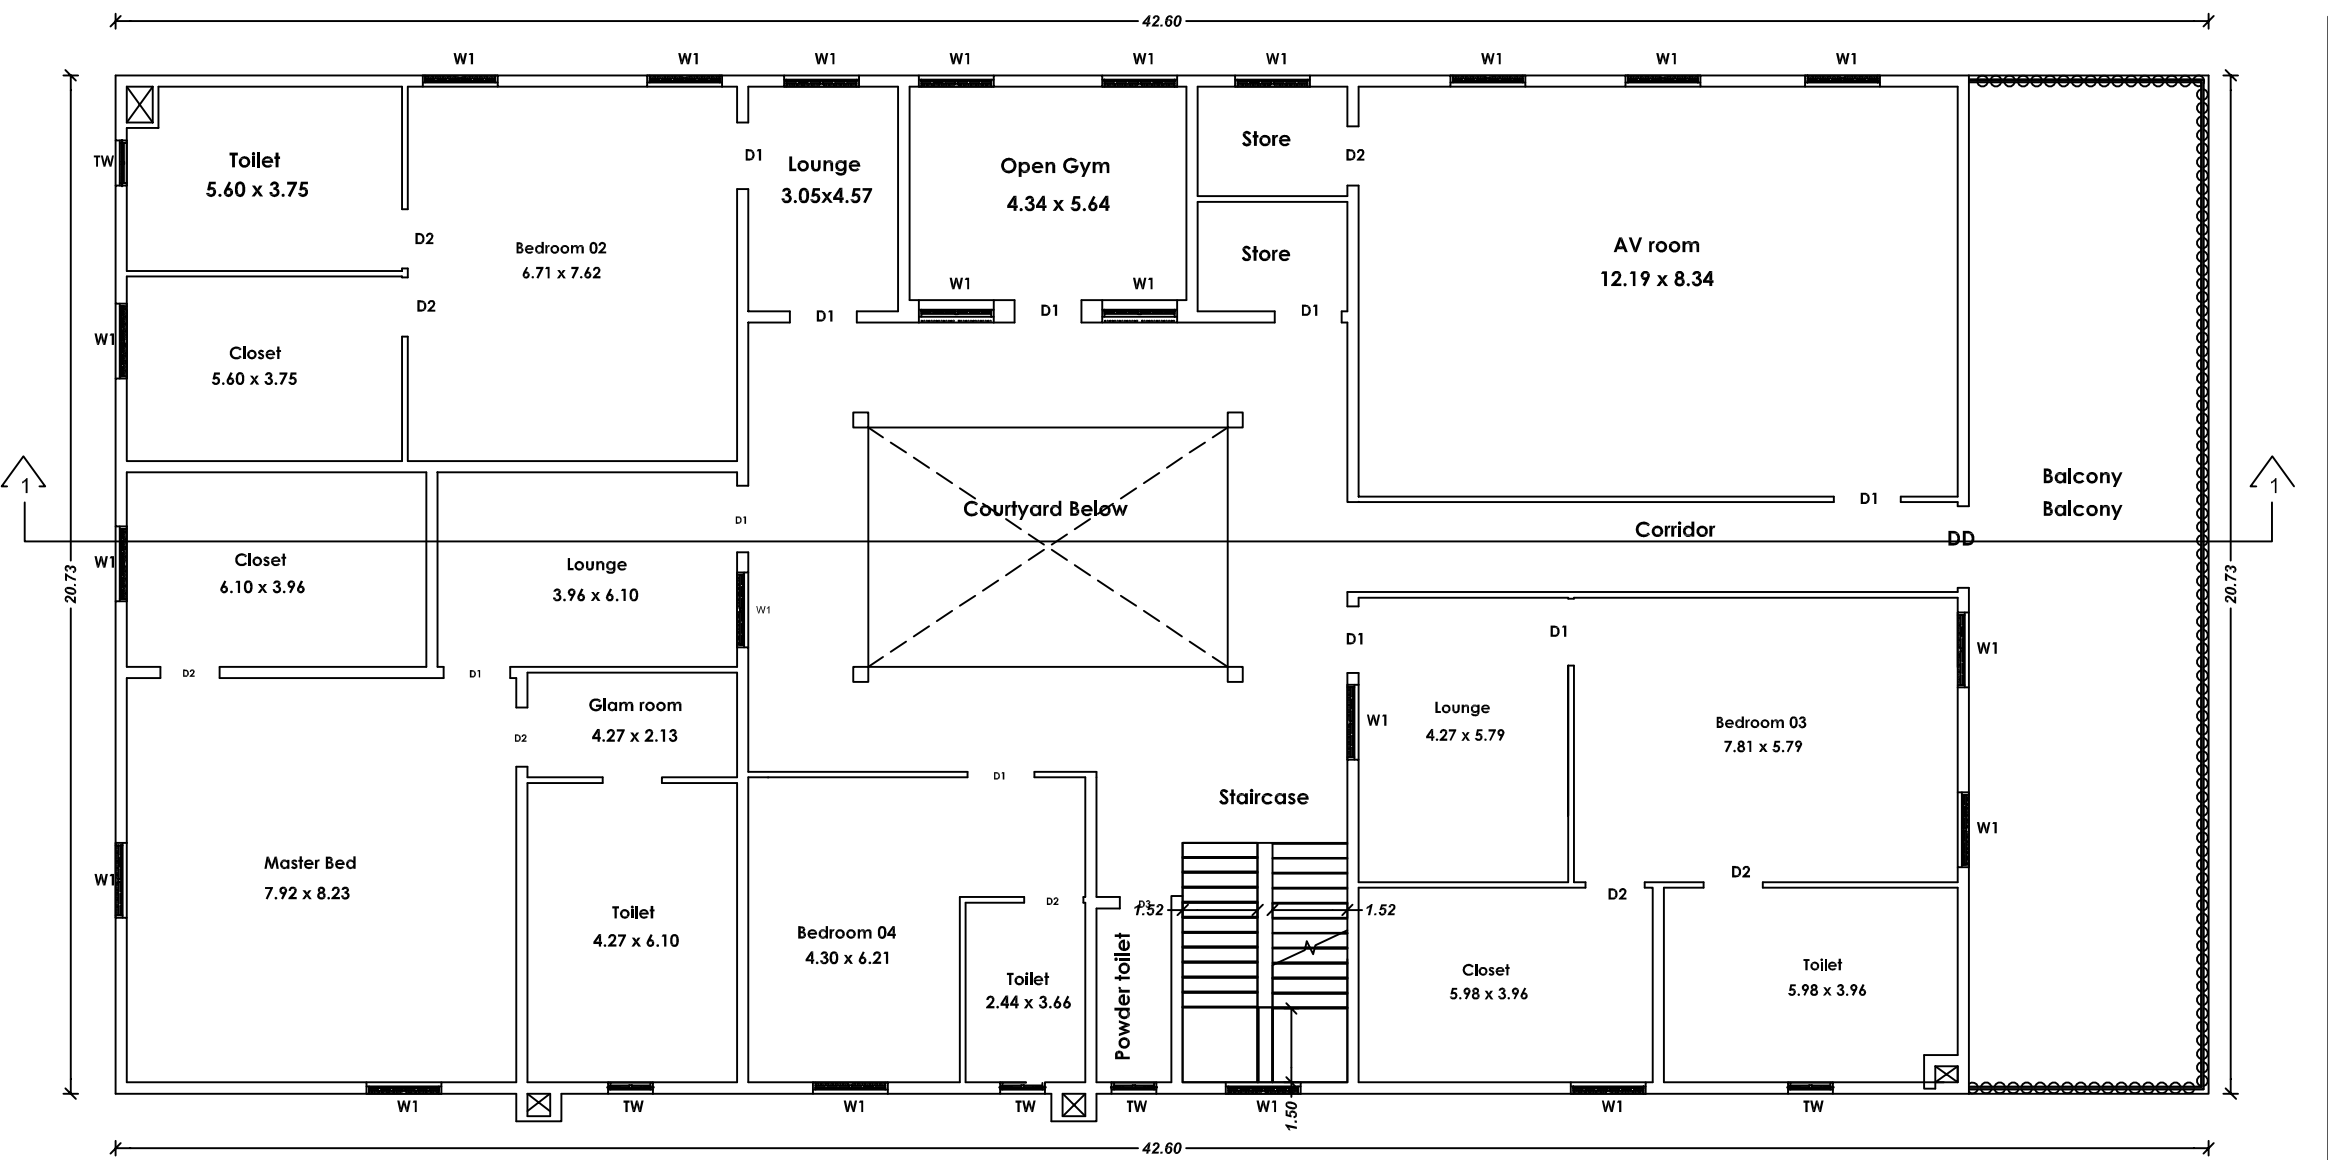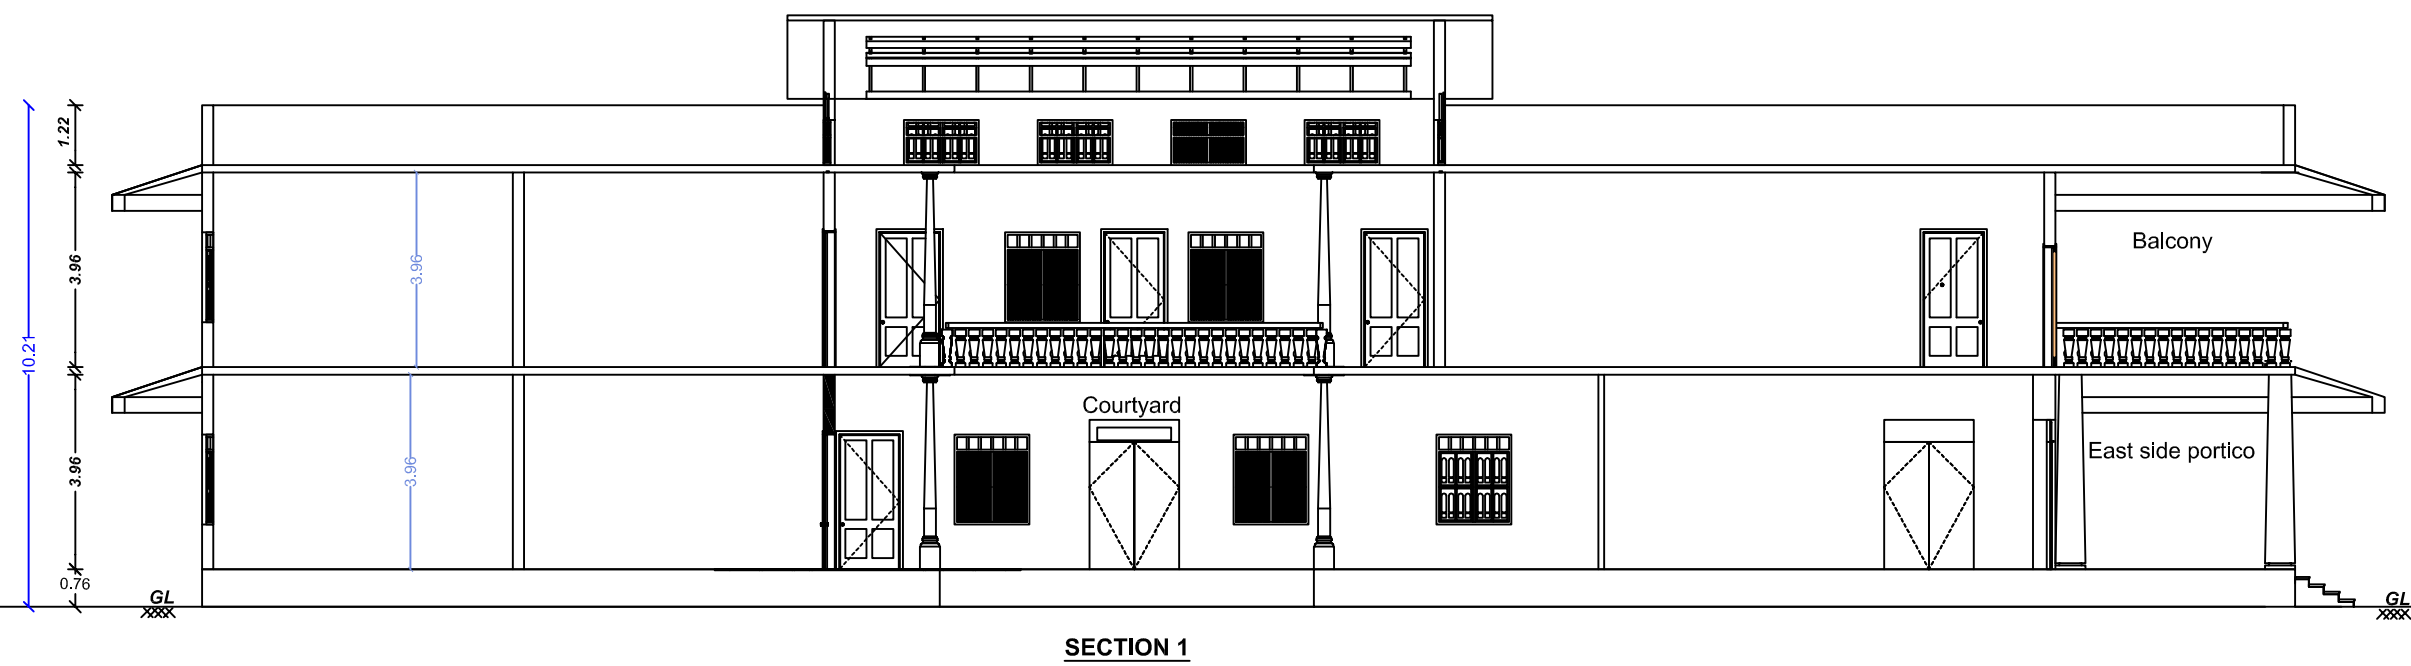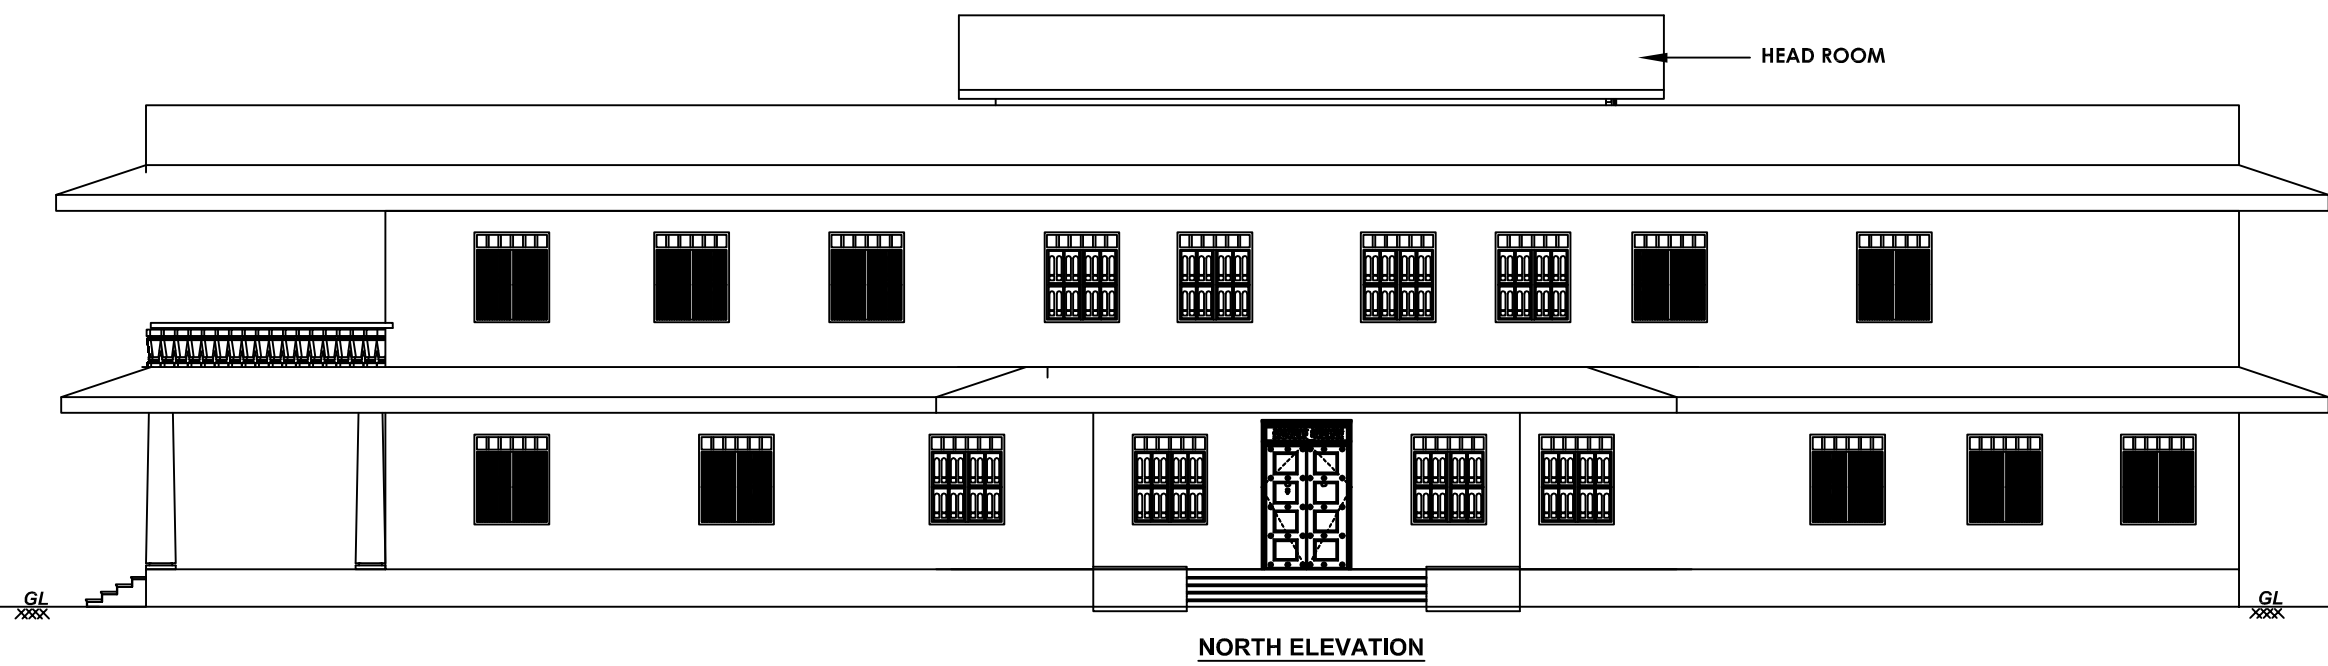


FIRST FLOOR PLAN
MAIN BUNGLOW

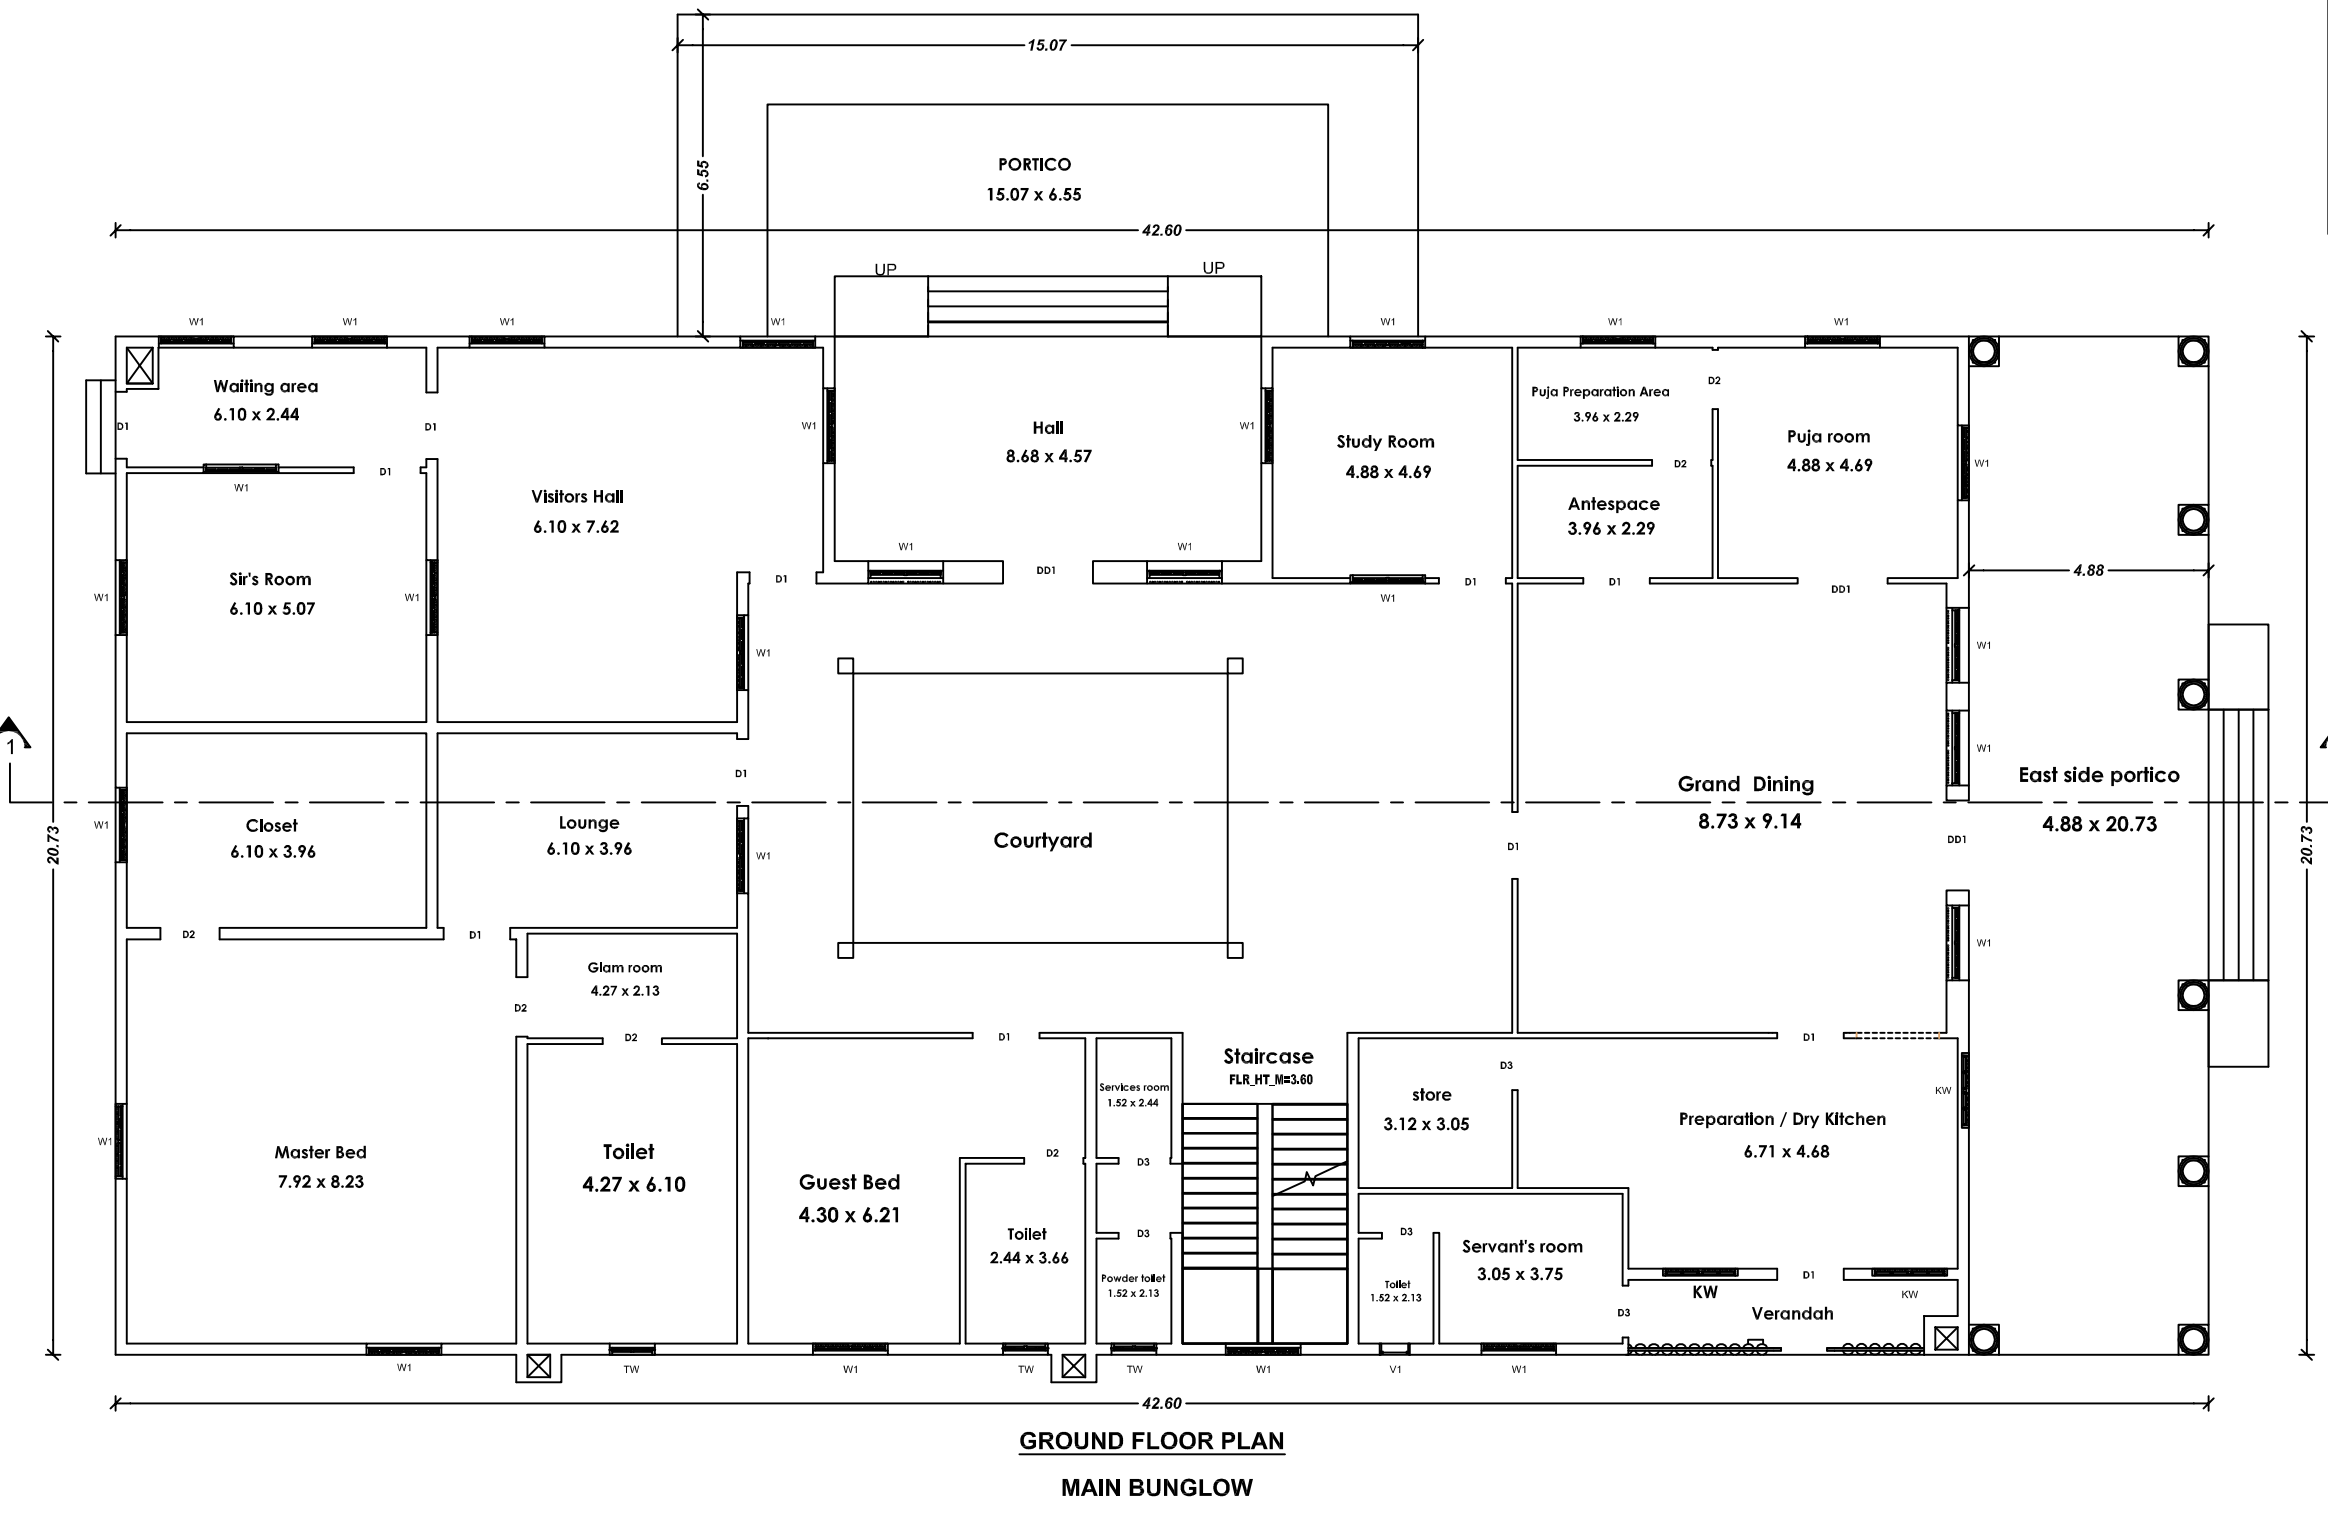

GROUND FLOOR PLAN
MAIN BUNGLOW

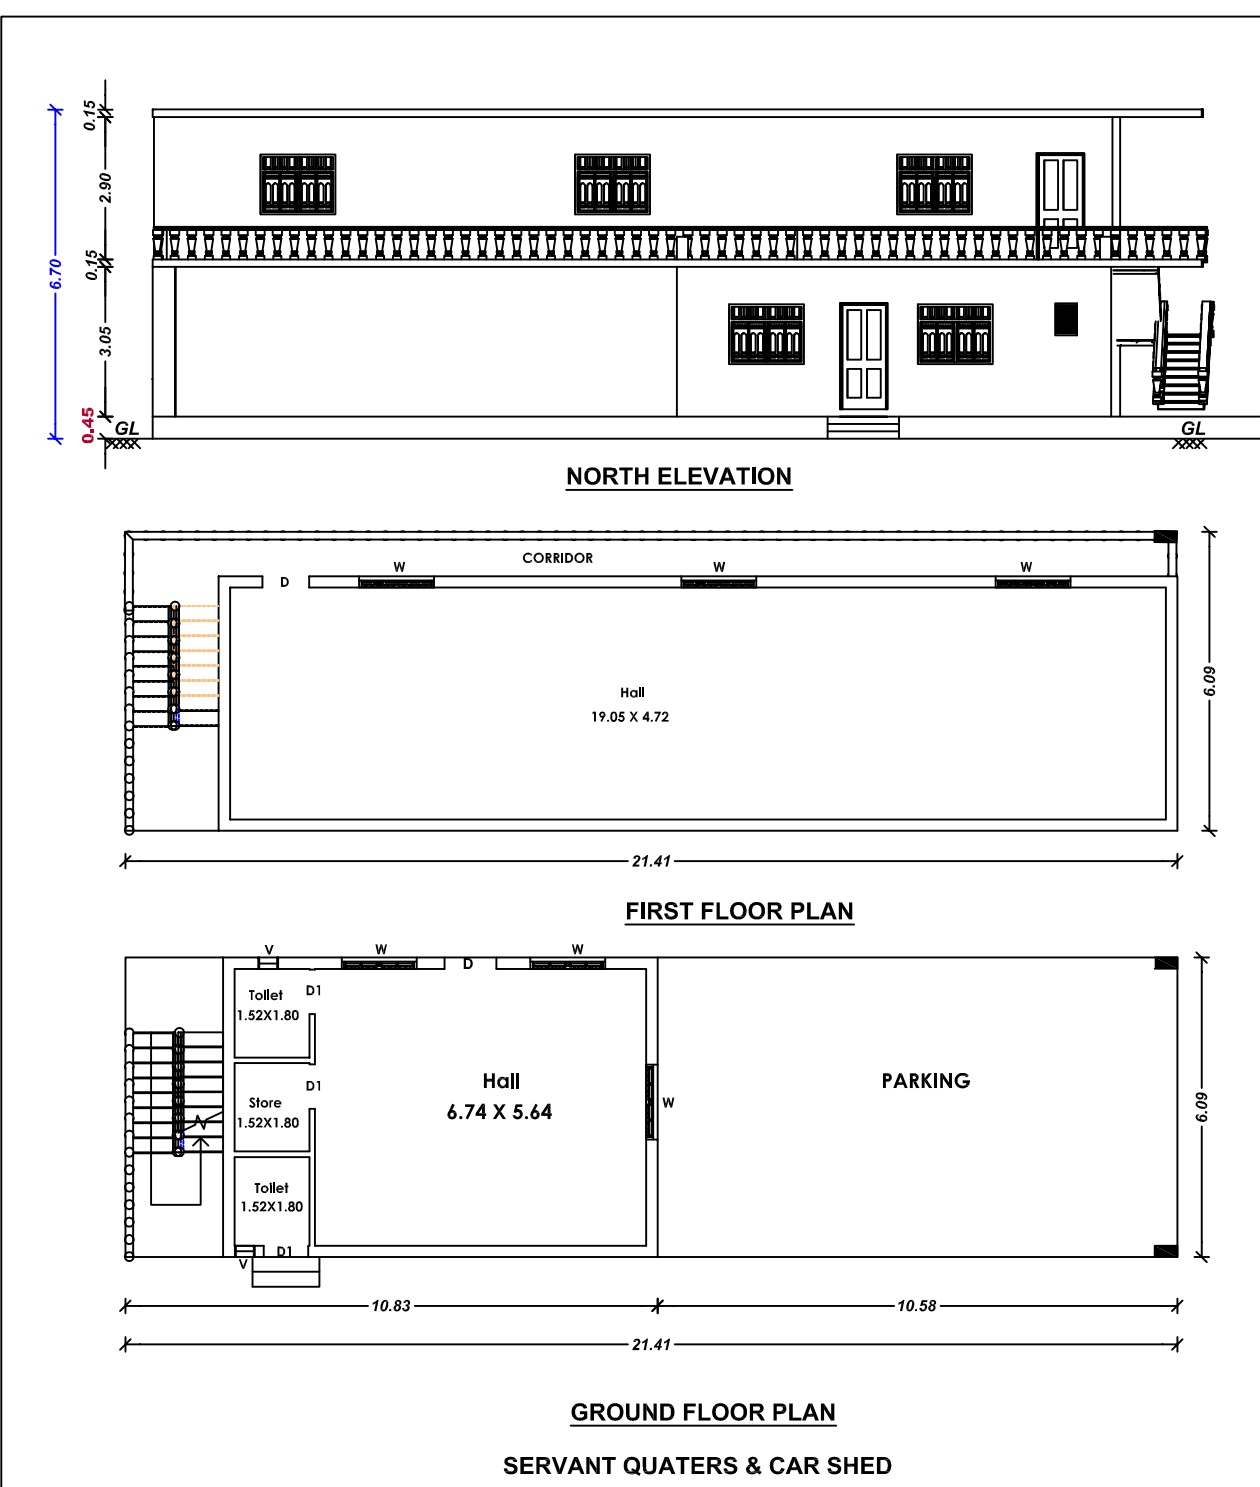


GROUND FLOOR PLAN
SERVANT QUATERS & CAR SHED

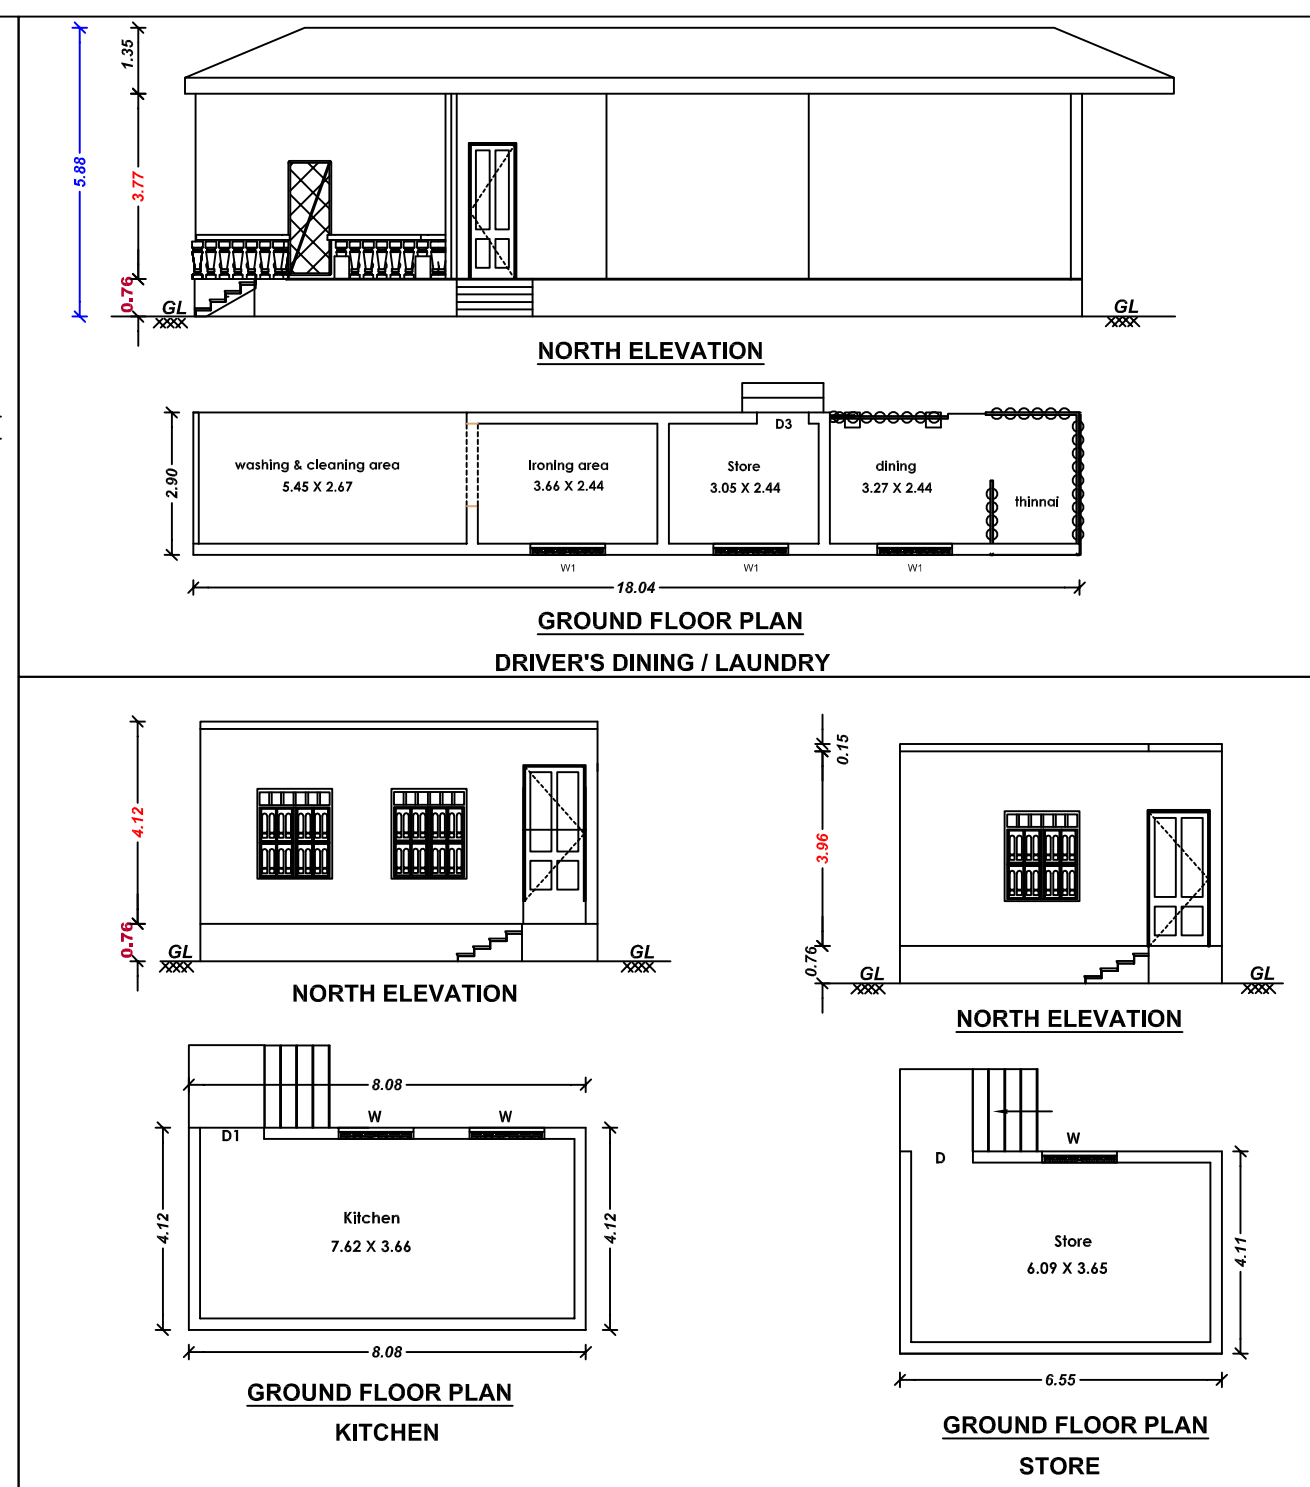


GROUND FLOOR PLAN
KITCHEN

GROUND FLOOR PLAN
STORE

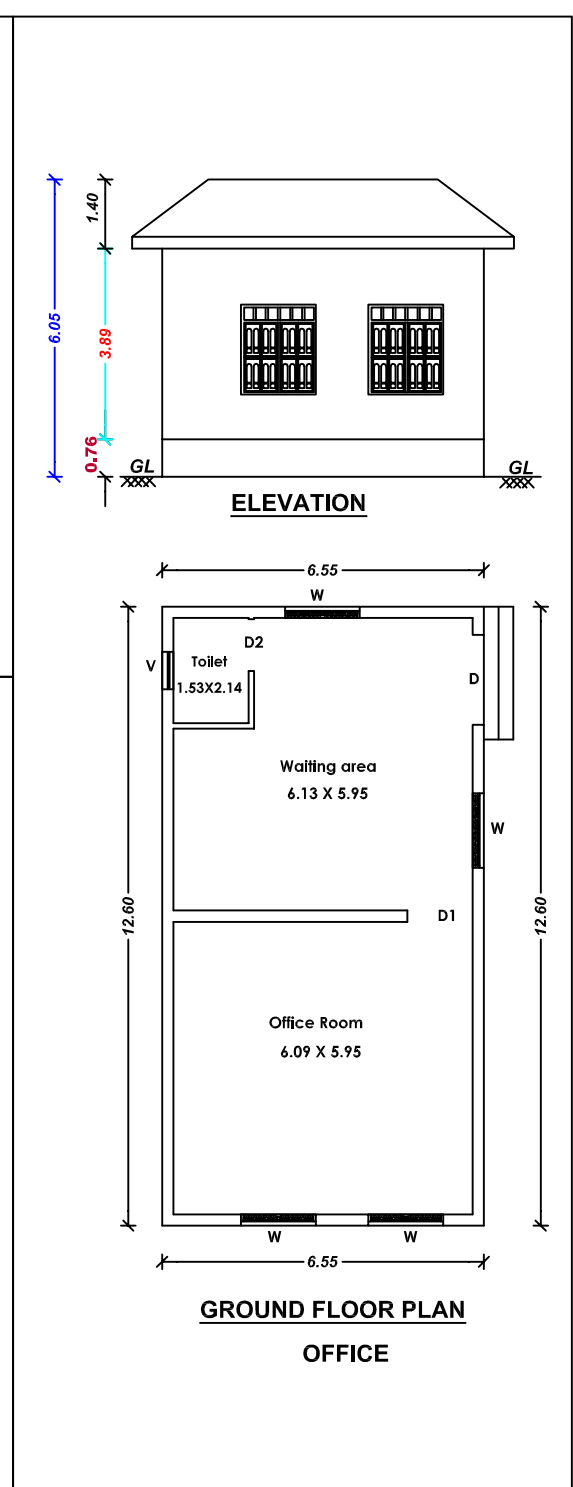

GROUND FLOOR PLAN
OFFICE

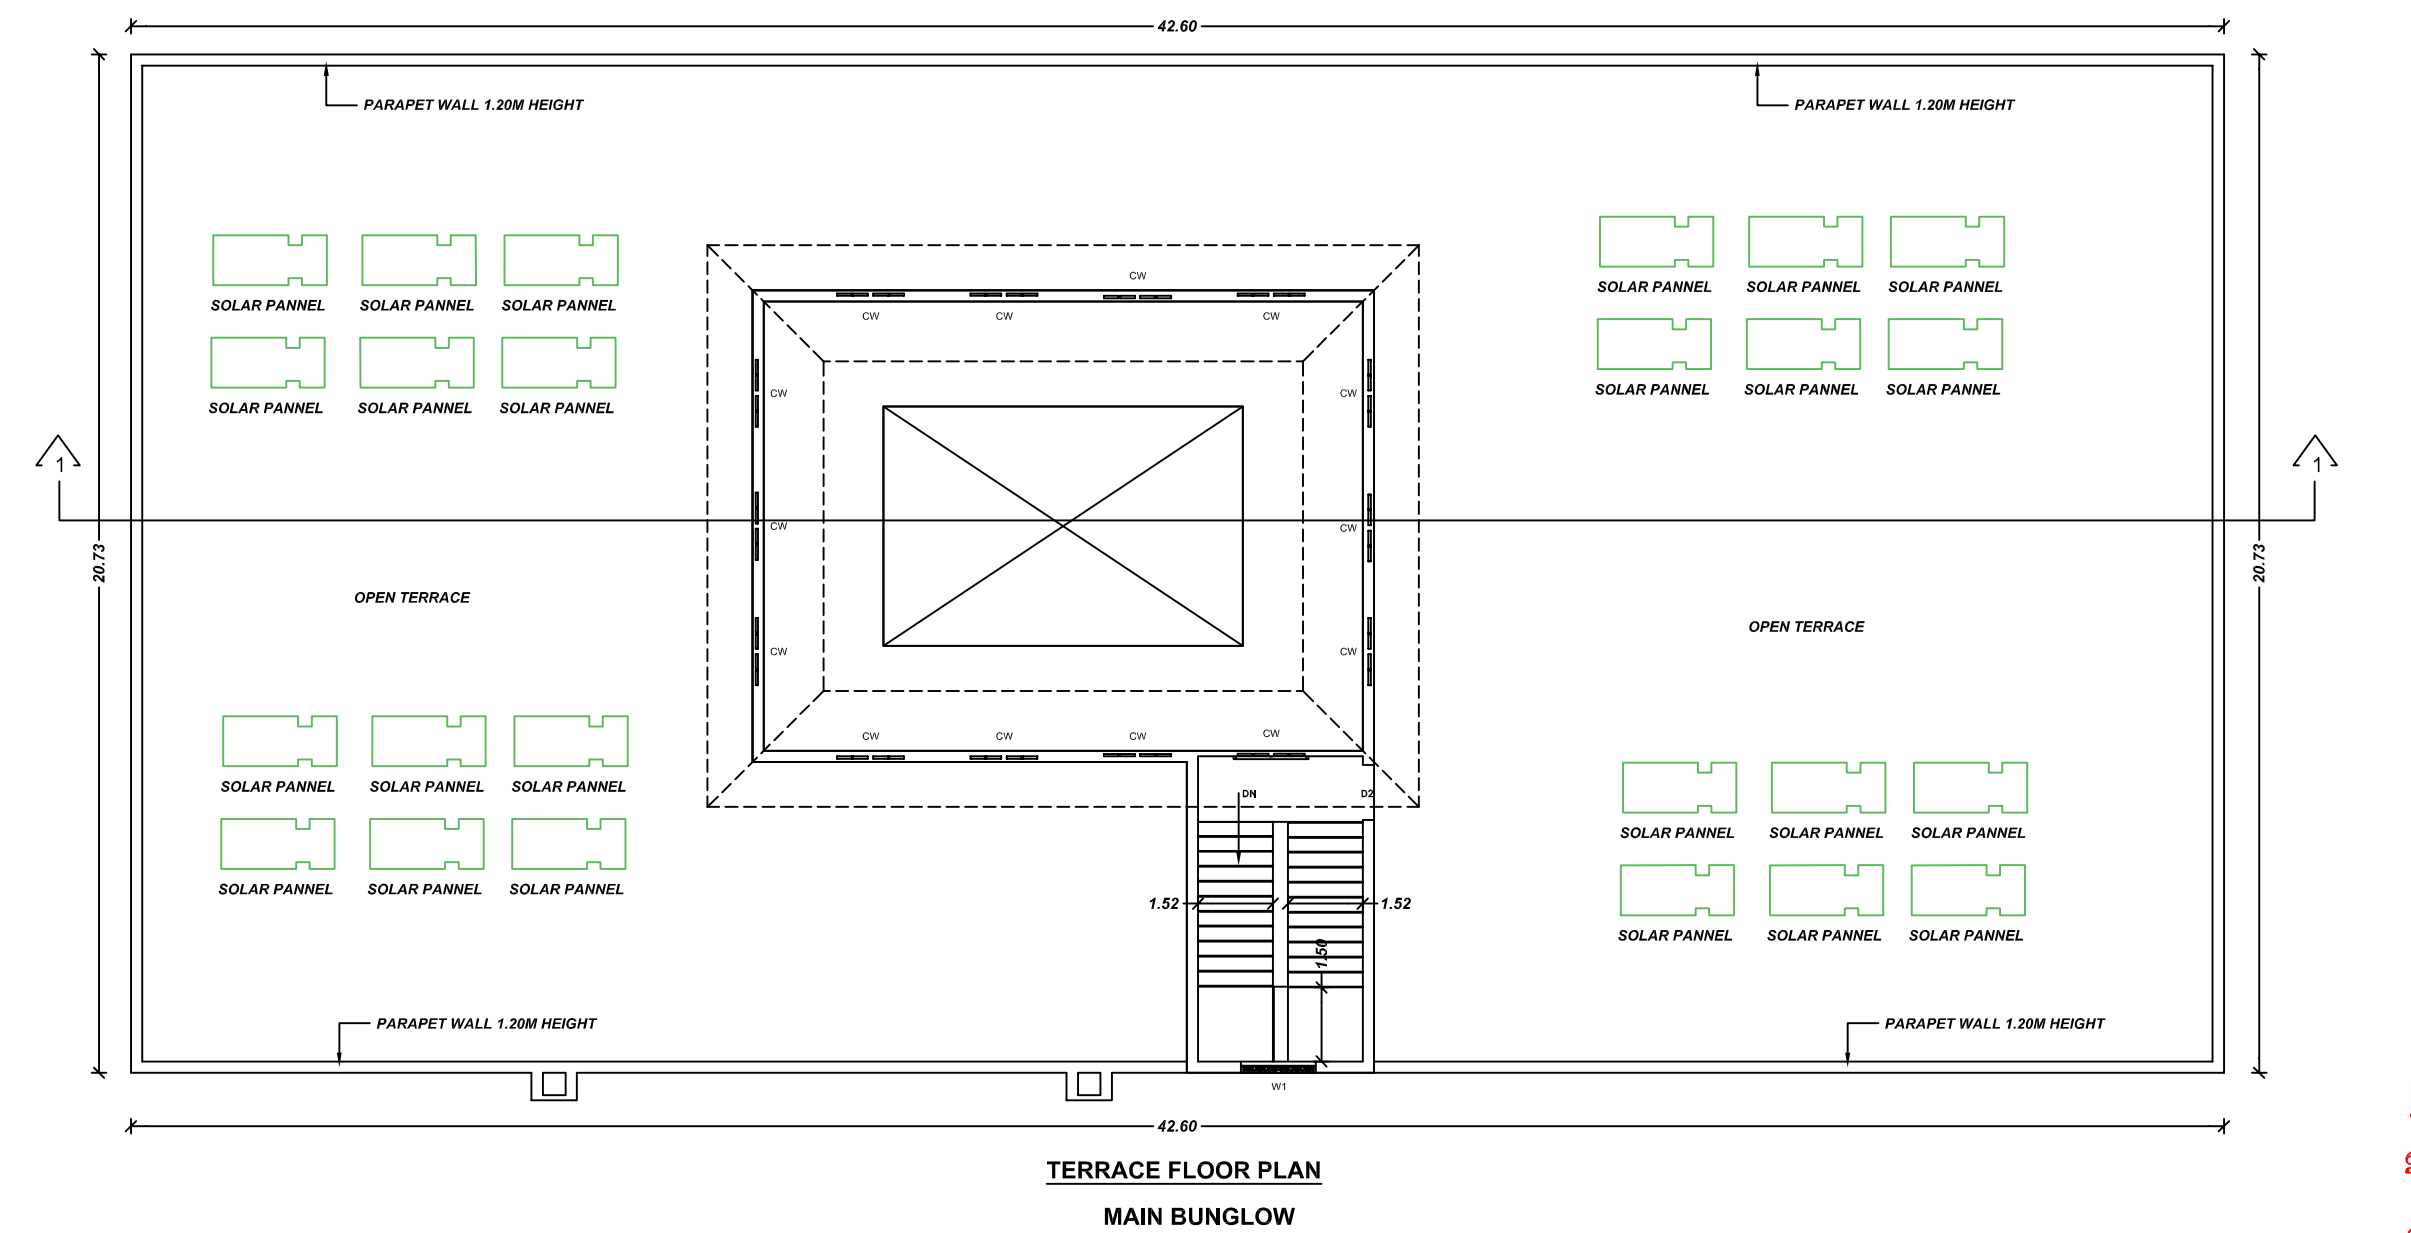

TERRACE FLOOR PLAN
MAIN BUNGLOW

திட்ட அனுமதி முடிவுறும் நாள்: 11.09.2031

தஞ்சாவூர் உள்ளூர் திட்டக்குழுமம்

கோப்பு எண் . SWP/BPA/0016235/2023

திட்ட அனுமதி எண்: SWP/DTCP/TLPA/BP No.66/2023 நாள் 21.09.2023

த.ந.ஊ. சட்டம் - 1971 பிரிவு 49-ன் படி

கீழ்க்கண்ட நிபந்தனையுடன் திட்ட அனுமதி அளிக்கப்படுகிறது

நிபந்தனைகள்:

உறுப்பினர் செயலர், தஞ்சாவூர் உள்ளூர் திட்டக்குழும செயலாணை

கடிதம் ந.க.எண்.SWP/BPA/0016235/2023 தமா3 நாள் 21.09.2023

உத்தரவில் குறிப்பிடப்பட்ட நிபந்தனைகள் யாவும்

உறுப்பினர் செயலர்,
தஞ்சாவூர் உள்ளூர் திட்டக்குழுமம்
மாவட்ட நகர் ஊரமைப்பு அலுவலகம்,
தஞ்சாவூர் மாவட்டம்

[illegible]

SITE BOUNDARY	
EXISTING ROAD	
PROPOSED BUILDING	
PROPOSED DRIVE WAY	
RAIN WATER PERCOLATION BED	

KR Jayaharin

h. S. S. S. S. S.

Er. K. SIVAPRAKASAM,
Registered Engineer, Town & Country Planning,
TJR / RE-III / 2019 / 068,
THANJAVUR-613 006.
Ph: 77 08 15 66 65

உத்தரவில் குறிப்பிடப்பட்ட நிபந்தனைகள் யாவும்

உறுப்பினர் செயலர்,
தஞ்சாவூர் உள்ளூர் திட்டக்குழுவும்
மாவட்ட நகர் ஊரமைப்பு அலுவலகம்,
தஞ்சாவூர் மாவட்டம்