



PLAN SHOWING THE PROPOSED CONSTRUCTION OF COMMERCIAL BUILDING IN OLD S.No:-15/5C2
NEW S.No:-15/8A,PATTA No:-6924 AT ARANATHANGKUNDU, DINDIGUL ROAD, SOUTH SINGAMPUNARI
VILLAGE,SINGAMPUNARI TOWN PANCHAYAT, SINGAMPUNARI TK, SIVAGANGAI DT.


APPLICANT:-TMT.J.PUSHPAM W/O JAYARAMAN

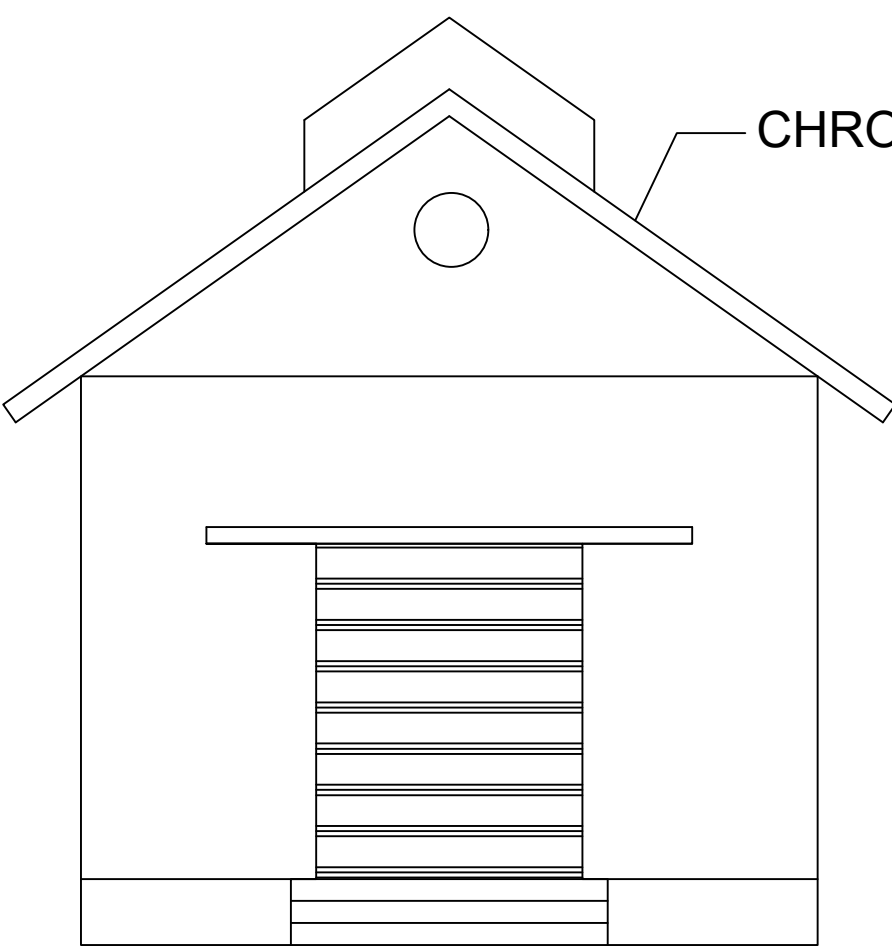


ELEVATION

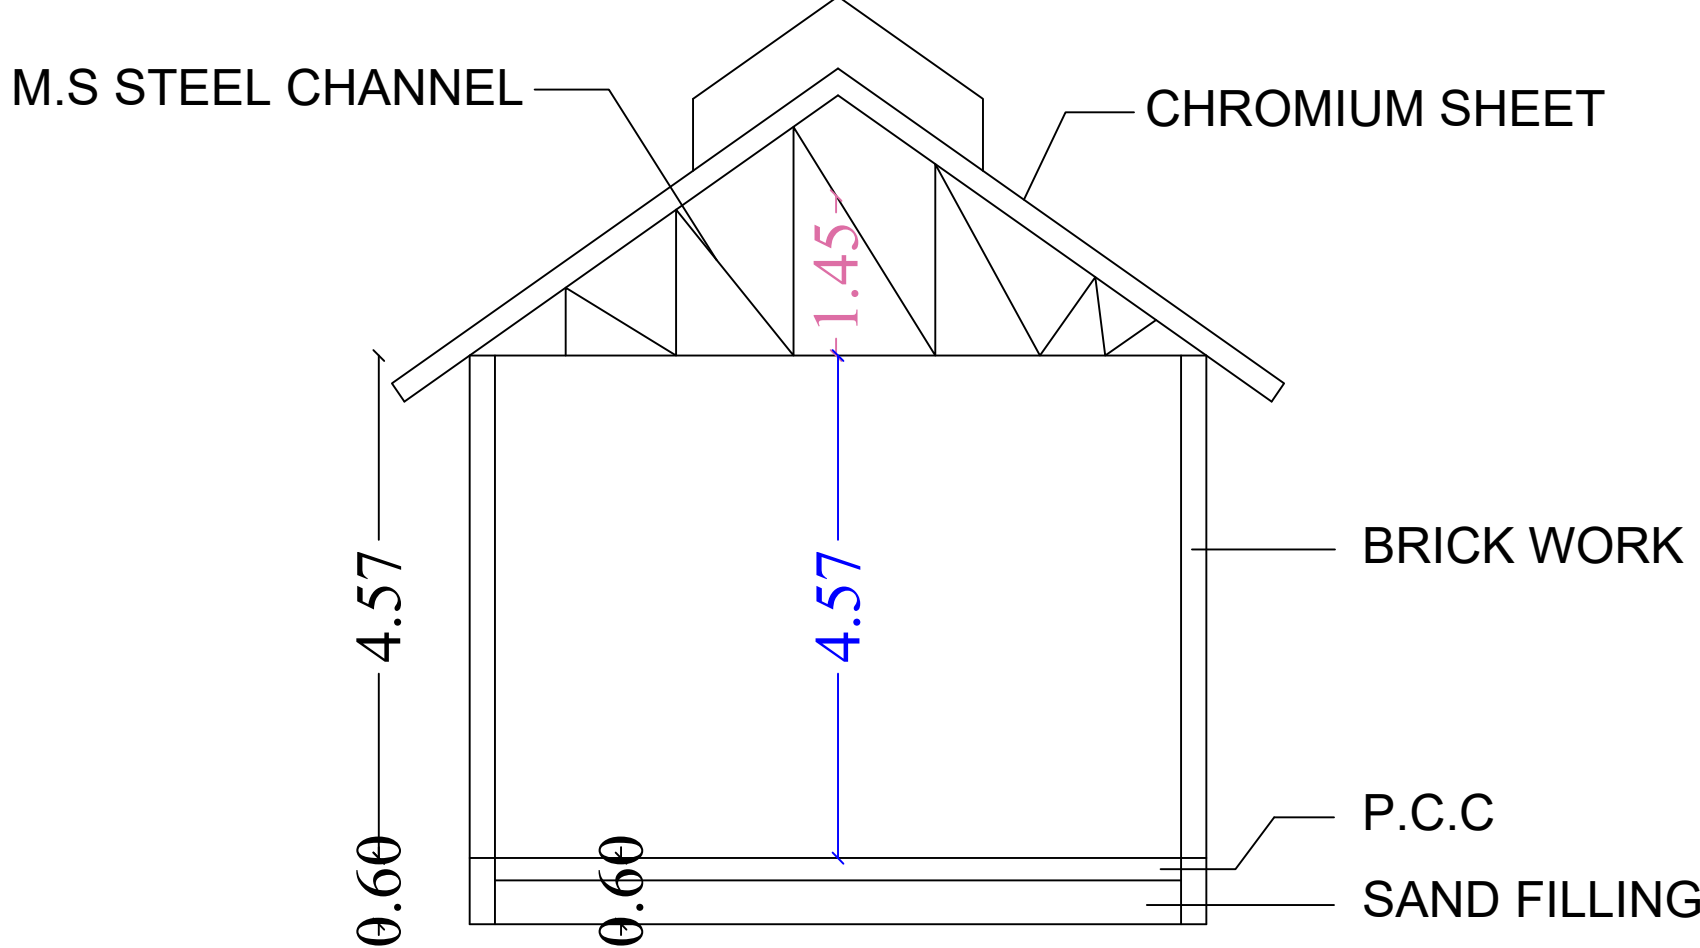


SECTION ON 'R-P'

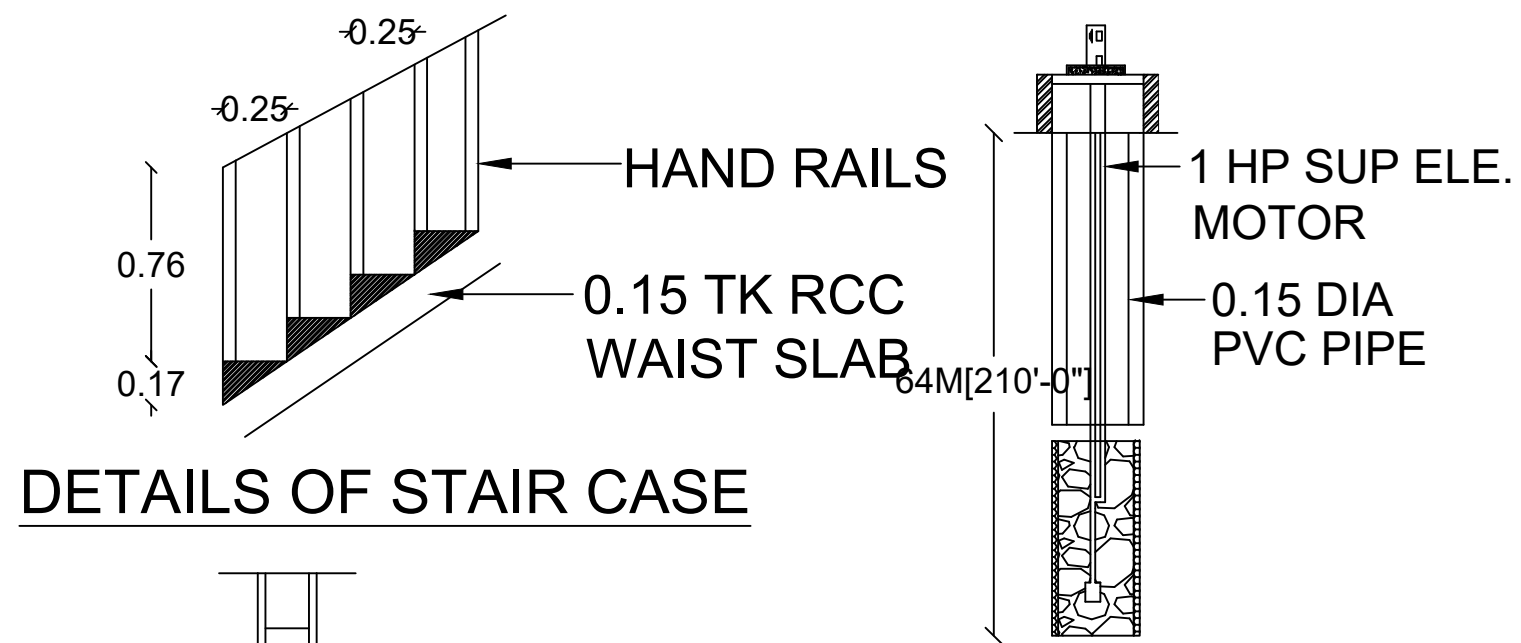


DETAILS OF STAIR CASE

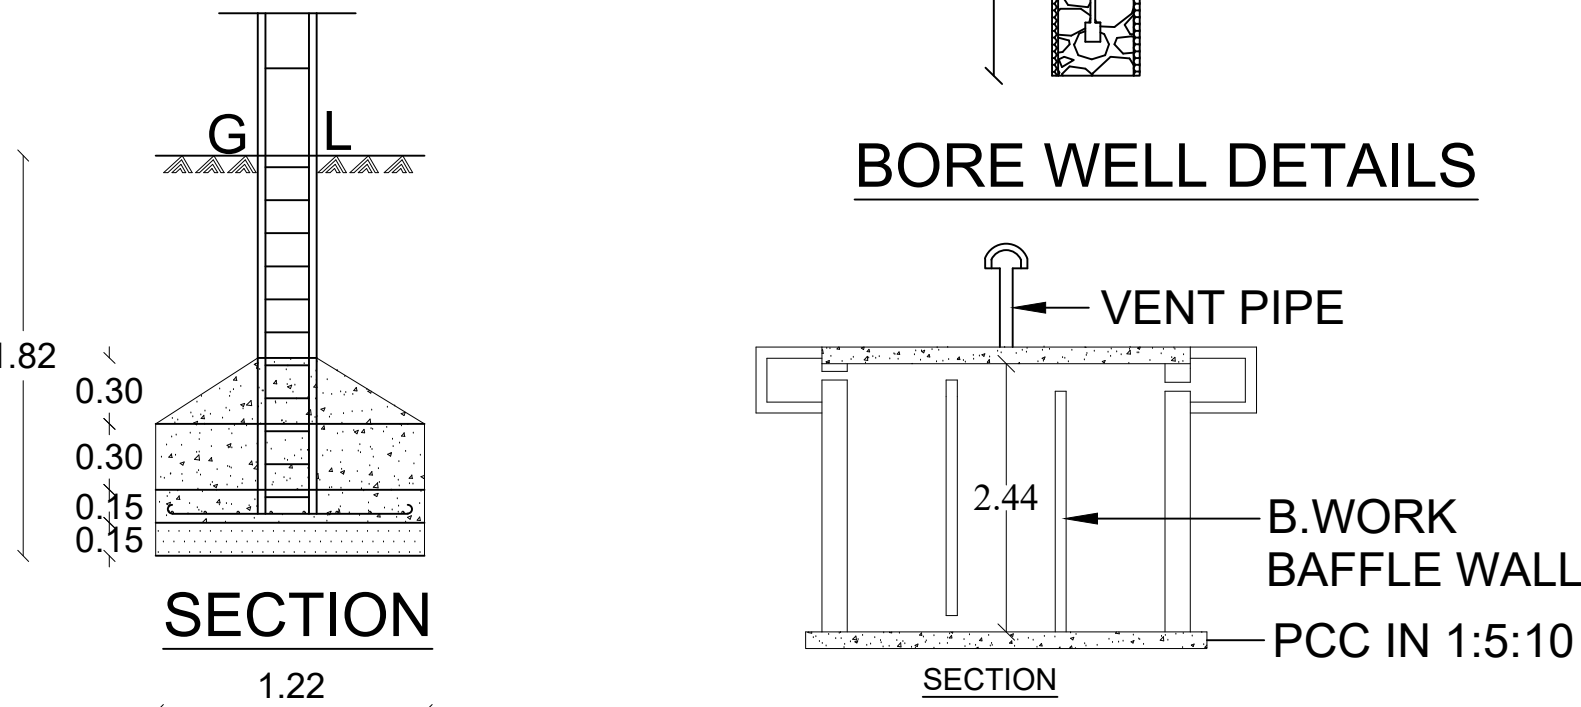


BORE WELL DETAILS

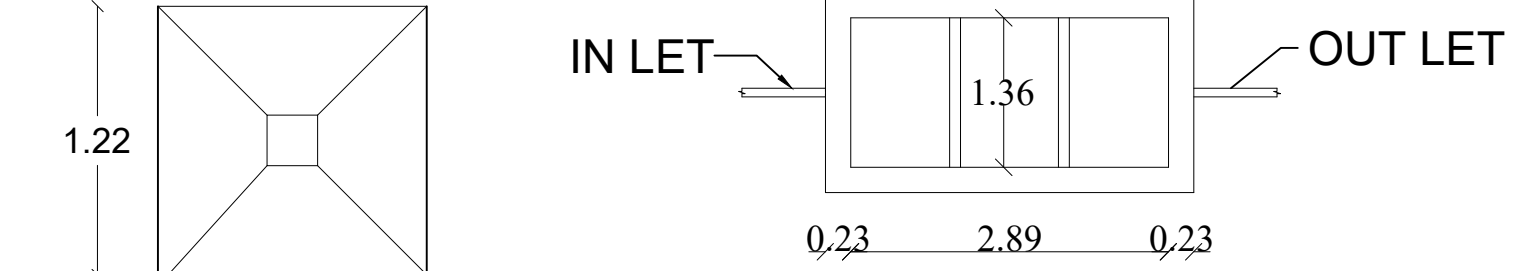


FOUNDATION DETAILS

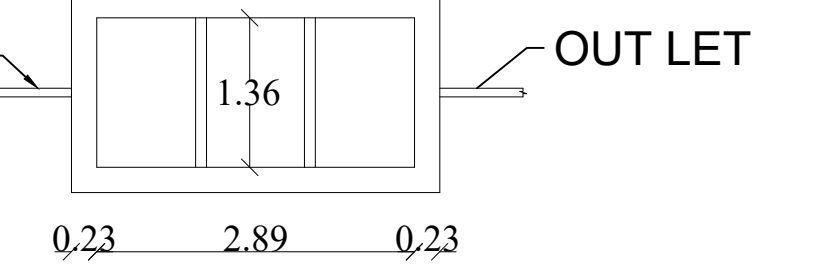


SEPTIC TANK DETAILS

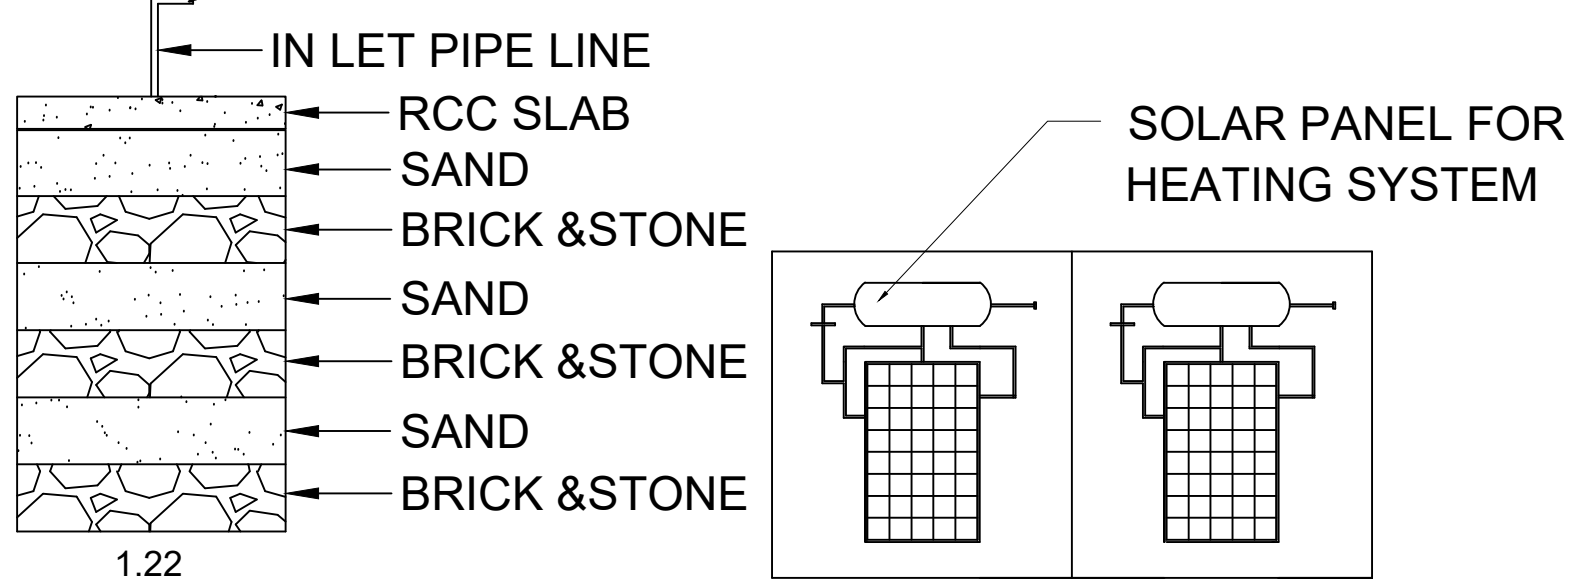




SECTION ON R.W. PITS

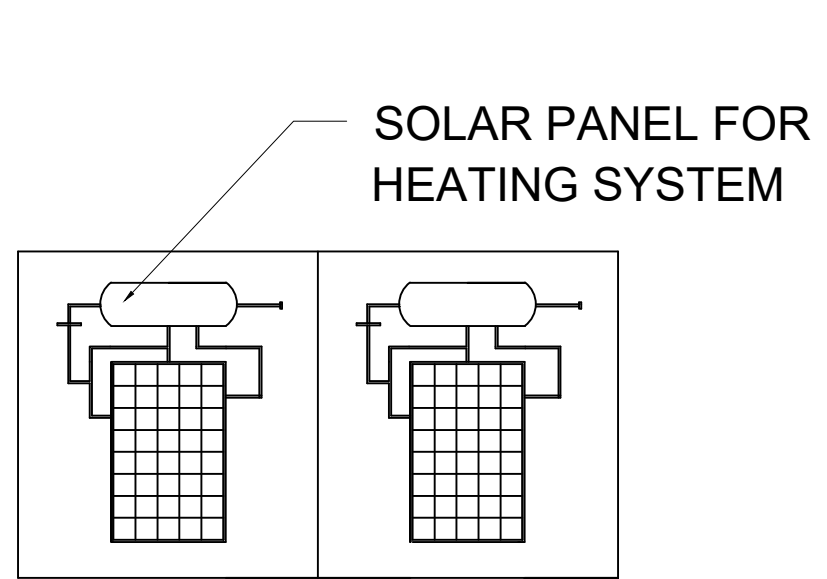


SOLAR HEATING SYSTEM

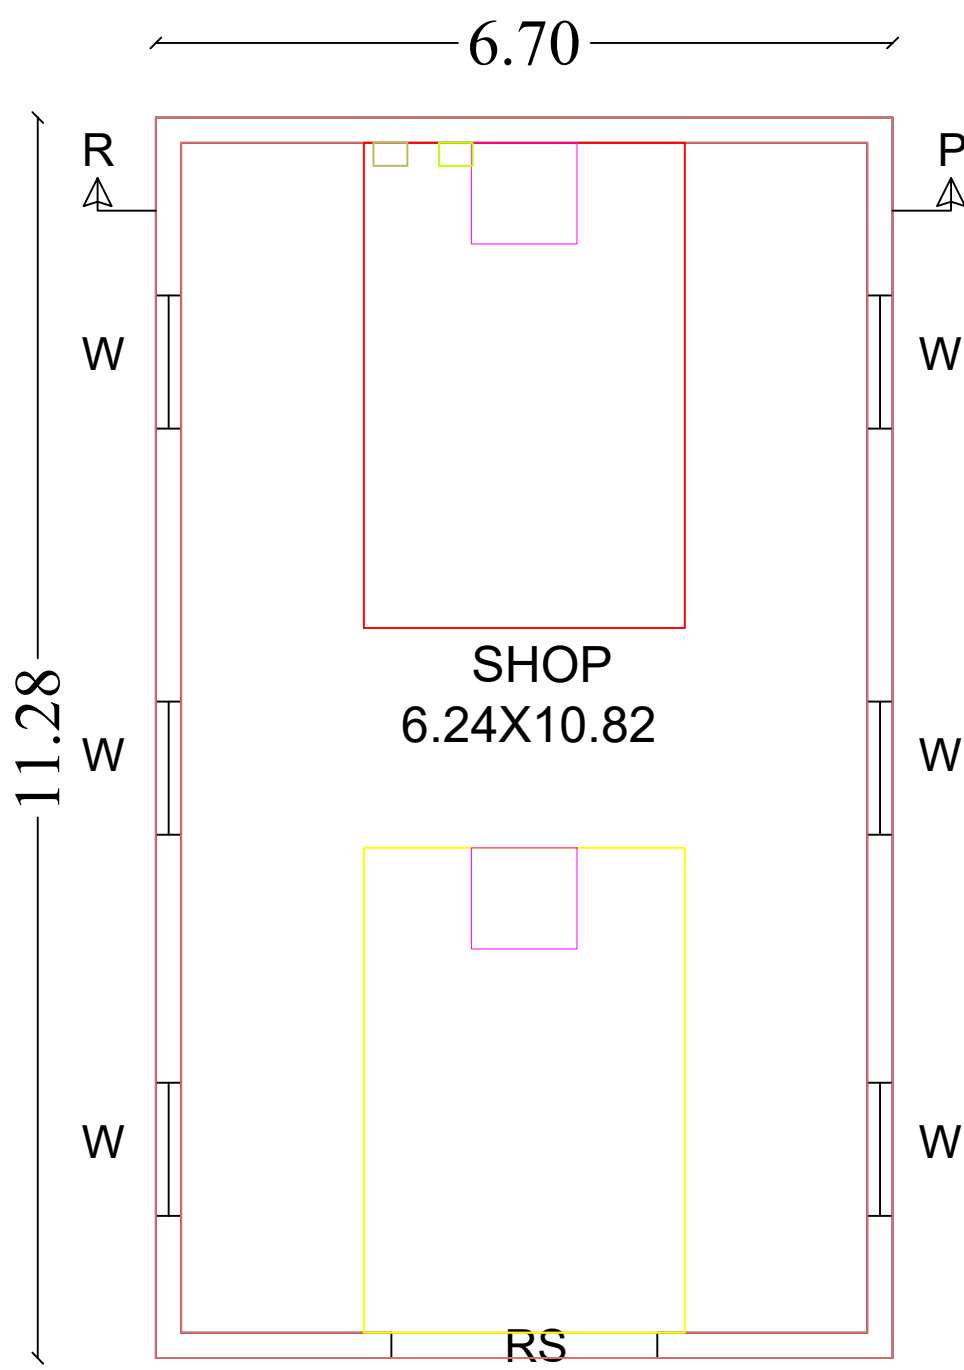

GROUN FLOOR PLAN

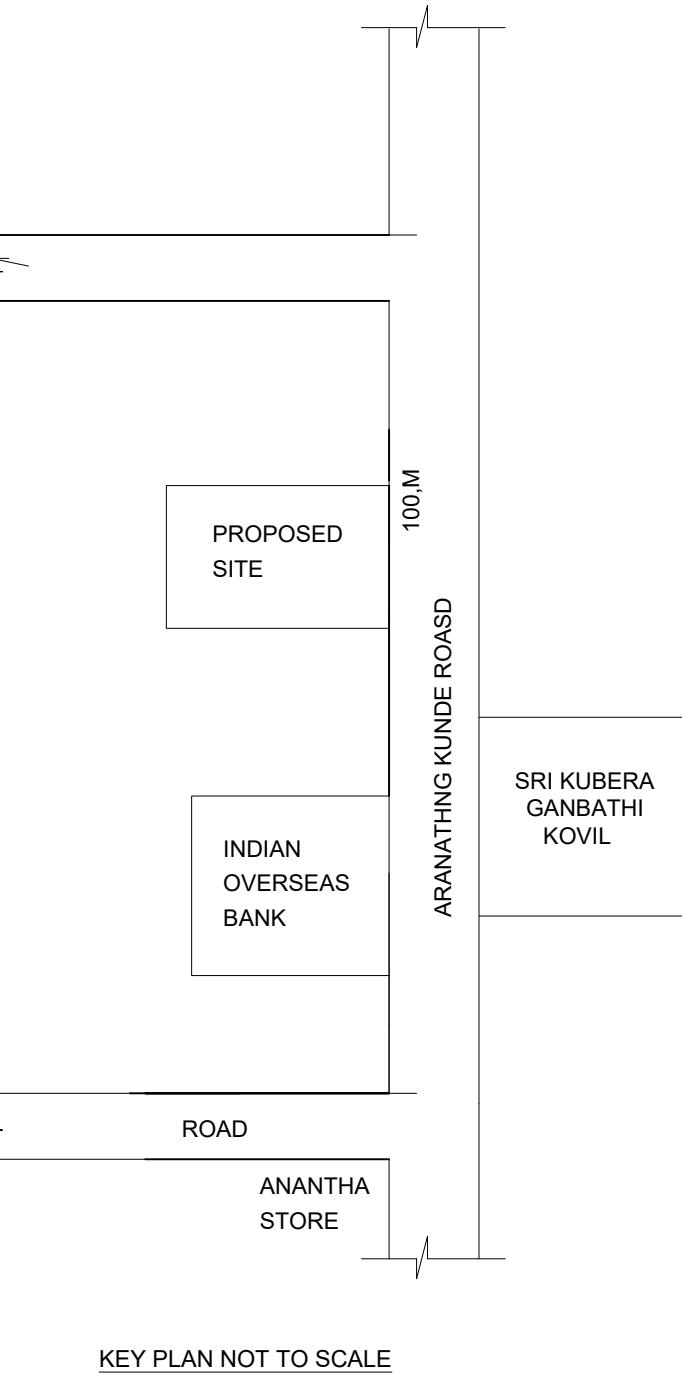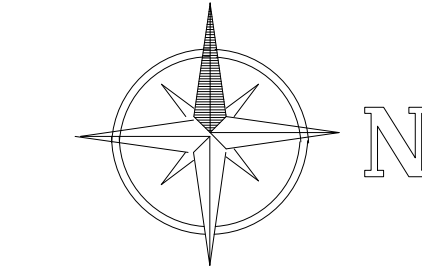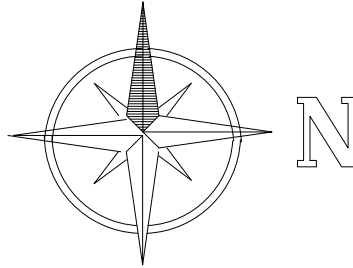


KEY PLAN NOT TO SCALE

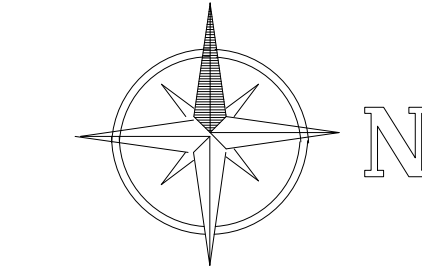

Mr.MAPPILLAI SAMY EXG- BUILDING
25.60 [84']

Mr.PANDIAN VACANT SITE
15.85 [52']

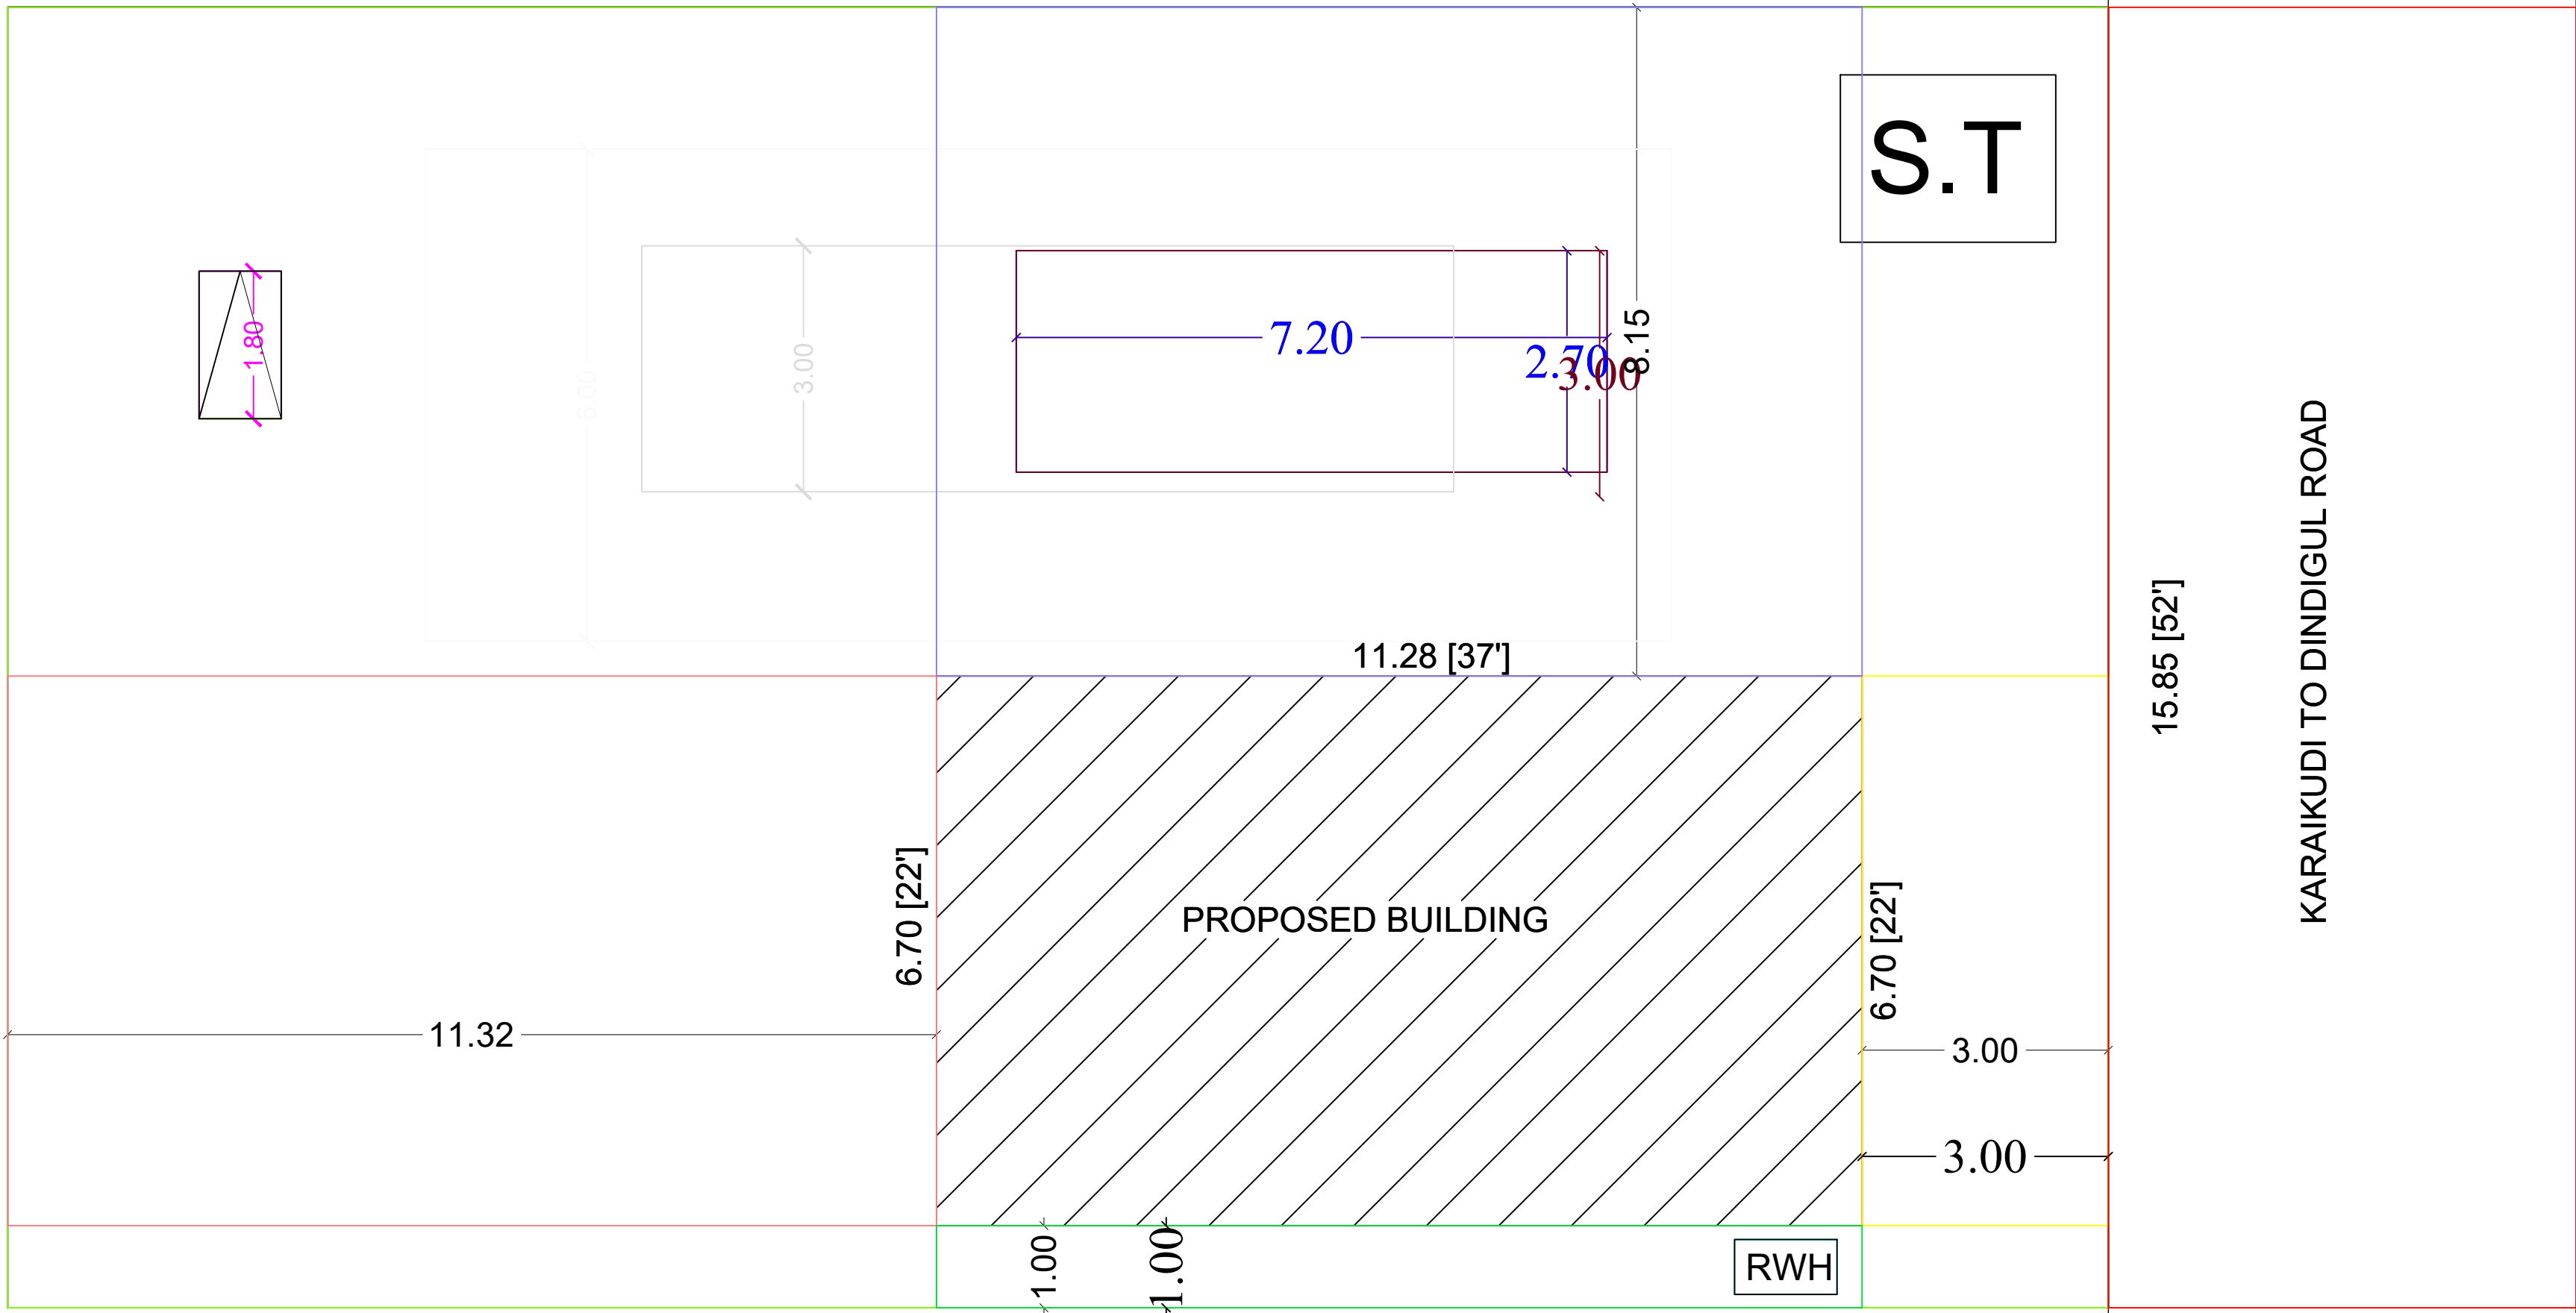

Mr.PANDIAN VACANT SITE
25.60 [84']

SITE PLAN

JOINERIES

RS = ROLLING SHUTTER = 3.05X2.13
D1 = DOOR = 0.76X2.13
W = WINDOW = 1.52X1.37
V = VENTILATOR = 0.91X0.60

SCALE:- = 1:100

NOTE:-

ALL DIMENSIONS ARE IN METER

AREADETAILS	SQ.FT	SQ.M
AS PER DOCUMENT:-	4368.00	405.80
AS PER PATTA:-	4357.80	405.00
AS PER SITE:-	4366.00	405.76

PLINTH AREADETAILS	SQ.FT	SQ.M
BUILDING AREA:-	813.24	75.58
OPEN SPACE AREA:-	3552.73	330.18

FSI DETAILS	PROPOSED	PERMISSBLE
TOTAL PLINTH AREA		
PLOT AREA		
75.58		
405.00	0.16	2

NOTE:-

1. WASTAGE WATER WILL BE USED FOR GARDEN PURPOSE
2. RAIN WATER HERVESTING

J. J. W. U. C.

OWENER SIGNATURE.

PREPARED BY:-

NIVETAASSOCIATE;
SINDU CONSTRUCTION'S
7-2/10 KASIYAPILLAINAGAR,
SINGAMPUNARI.
CELL No:-9842346218.
E Mail:-er.pugal@gmail.com

E. R. Pugalendran
D.M.C.A.M.I.S.E.I.A.C.A.D.D;
Consulting Civil Engineer &
Licensed Building Surveyor
7-2/10, Kasiyapillai Nagar
L.B. No: 821 dt: 01-02-91
Sivagangai Dt. Pin: 624 234

REGISTERD ENGINEER.

