




PLAN SHOWING THE PROPOSED CONSTRUCTION OF A.C.C. ROOF BUILDING GROUND FLOOR AT SF.NO:71/4,PATTA NO.597 WARD NO.5 SAKKOTAI MAIN ROAD, PUDUVYAL, PUDUVAYAL VILLAGE, PUDUVAYAL TOWN PANCHAYAT,SAKKOTAI GROUP SAKKOTAI UNION, KARAIKUDI TALUK, SIVAGANGAI DISTRICT, TAMILNADU.

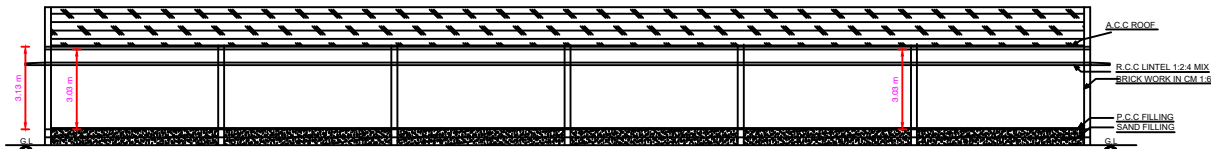


SECTION

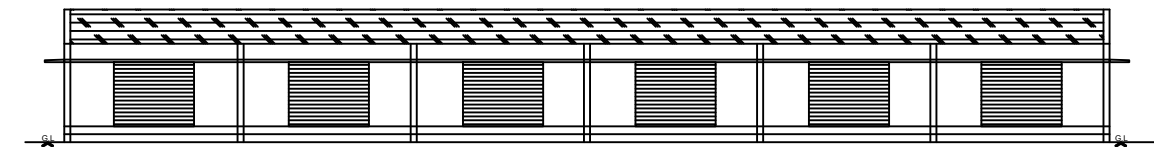



ELEVATION

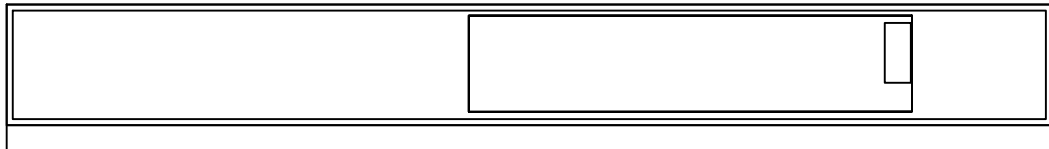

TERRACE

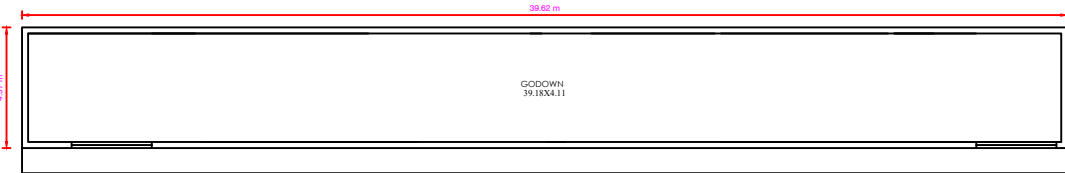

GROUND FLOOR

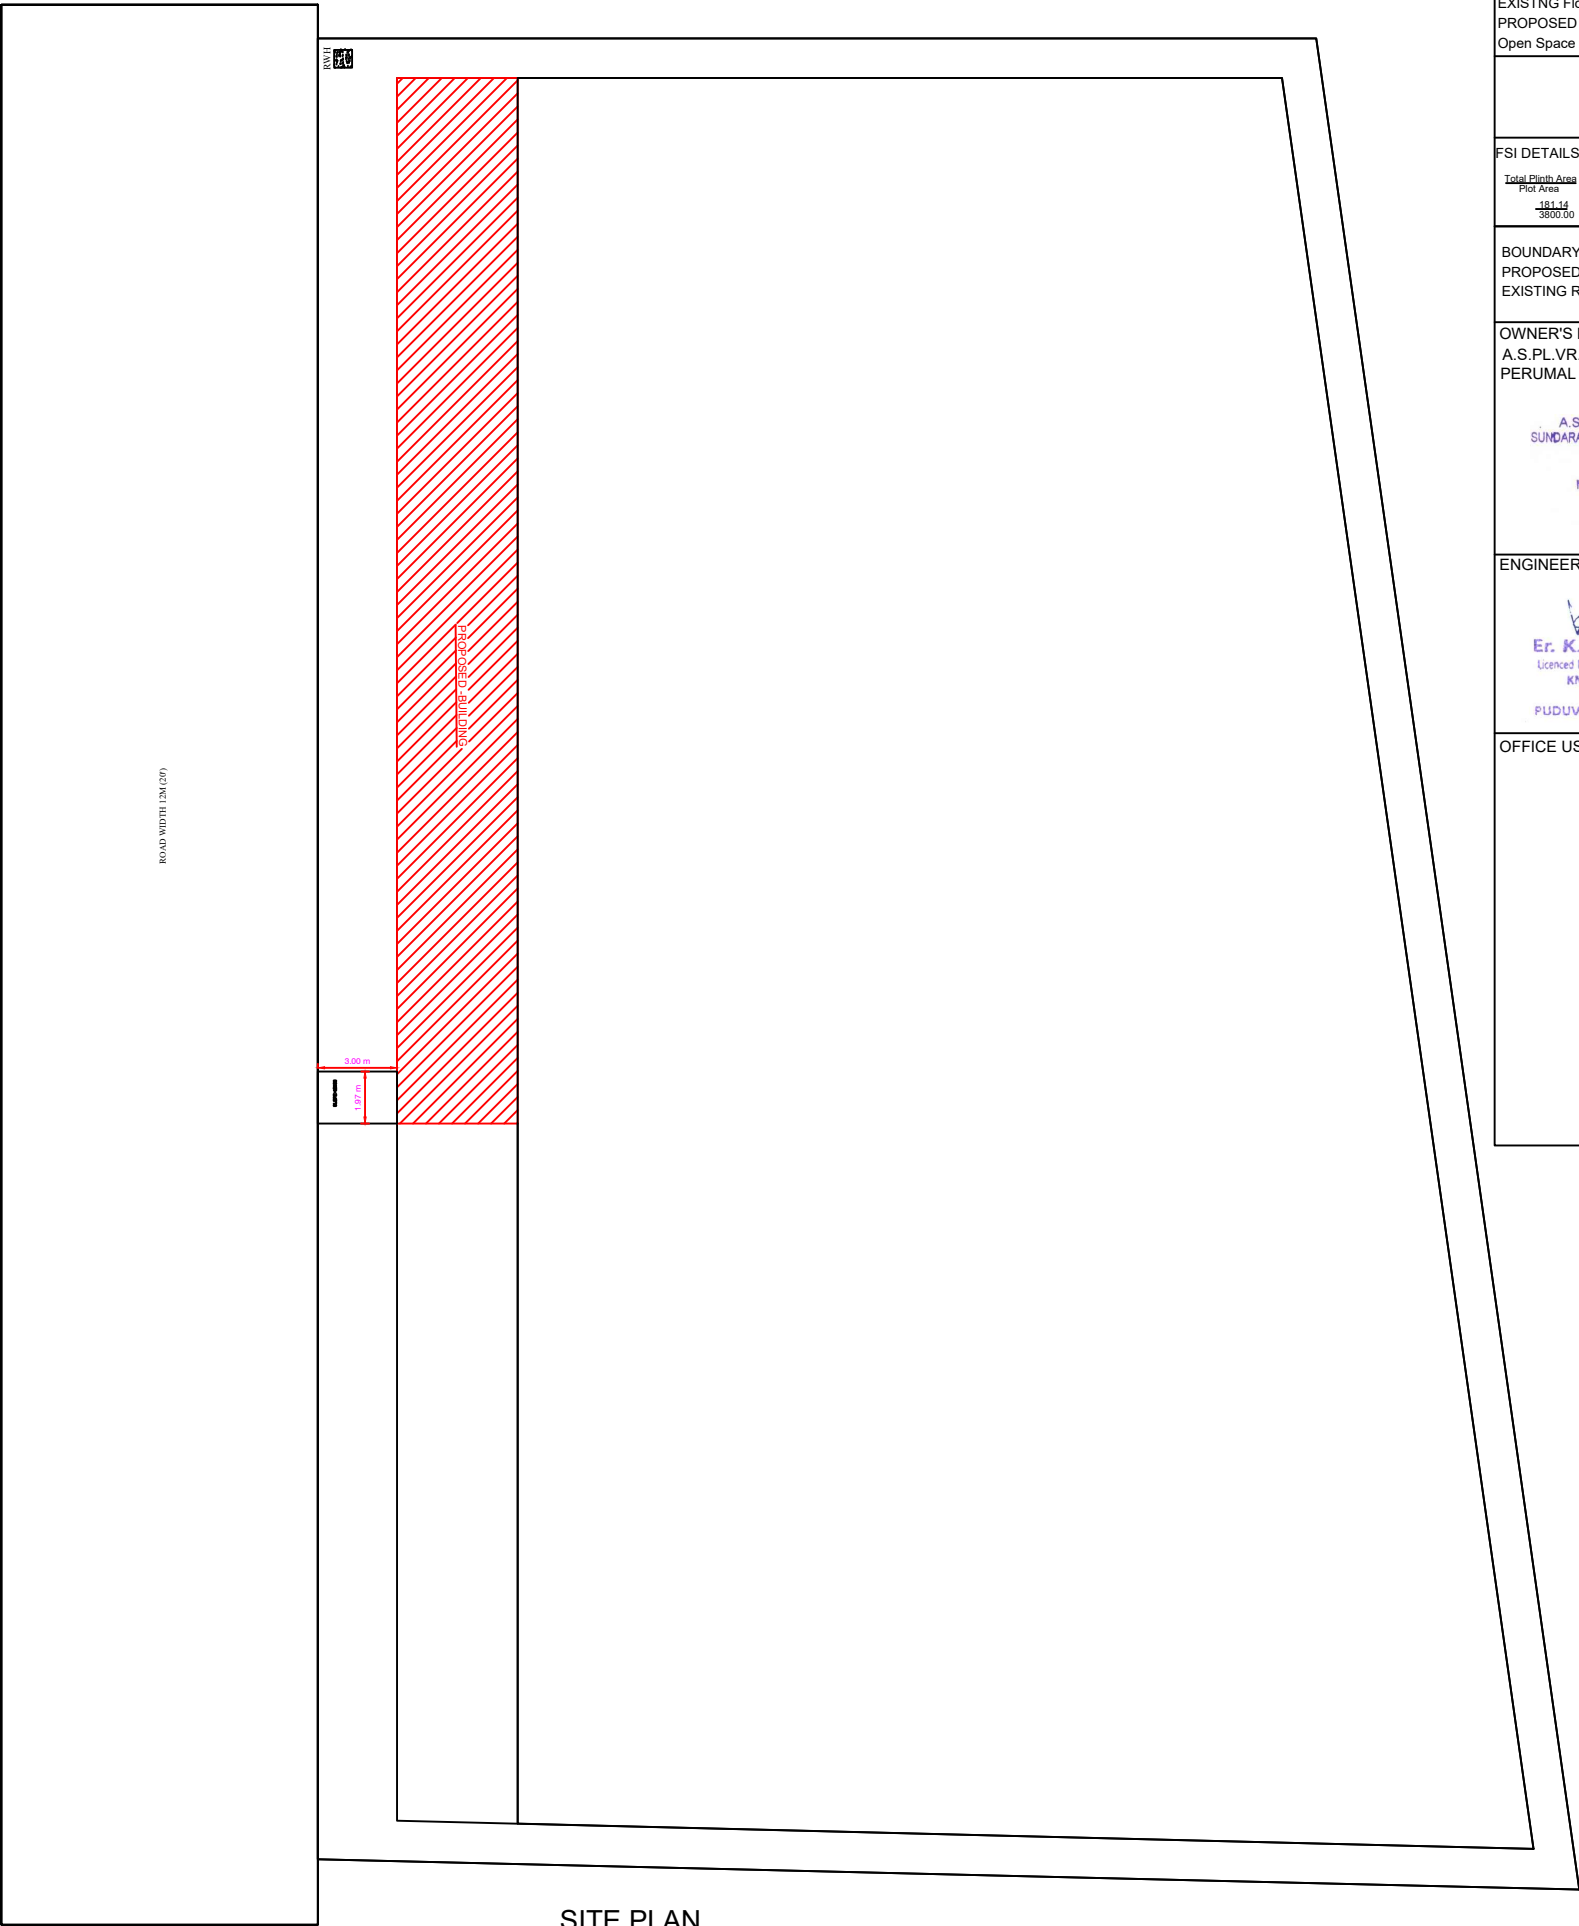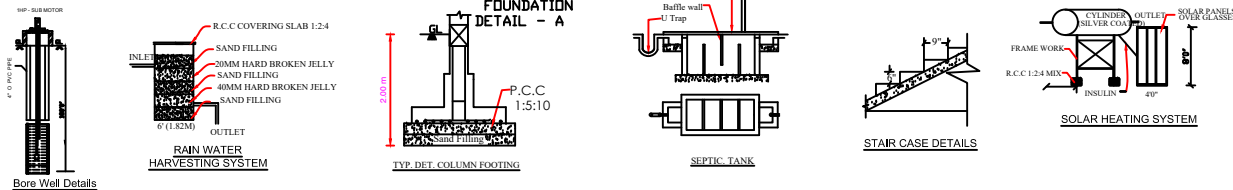

SITE PLAN

LEGEND	FEET	METRE
RD, D DOOR	3'0"x7'0"	0.92x2.13
MD MAIN DOOR	3'6"x7'0"	1.10x2.13
AO ARCH OPEN	3'0"x7'0"	0.92x2.13
W WINDOW	4'0"x4'0"	1.52x1.52
W1 WINDOW	4'0"x3'0"	1.52x0.92
V VENTILATOR	2'0"x2'0"	0.60x0.60
RS, DOOR	8'0"x8'0"	2.43x2.43
AREA DETAILS		SQ.FT. SQ.M.
As Per Document	40903.00	3800.00
As Per Site	40899.75	3799.68
PLINTH AREA DETAILS		
EXISTNG Floor Area	31560.80	2932.07
PROPOSED GF Area	1949.79	181.14
Open Space Area	7392.60	686.79
FSI DETAILS		
Total Plinth Area	PROPOSED	PERMISSIBLE
Plot Area	0.047	3
181.14		
3800.00		
BOUNDARY SHOWN		
PROPOSED CONSTRUCTION		
EXISTING ROAD		
OWNER'S NAME & SIGN:-		
A.S.PL.VR.FAMILY SUNDARA PERUMAL TRUST		
A.S.PL.VR.FAMILY SUNDARA PERUMAL TRUL...		
MANAGING TRUSTEE		
4/7/24		
ENGINEER:-		
Er. K. IRANIAN, B.E.		
Licenced Building Surveyor & Contractor		
KM CONSTRUCTION		
No.3, Main Road		
PUDUVAYAL Ph:94431 28446		
OFFICE USE:-		