
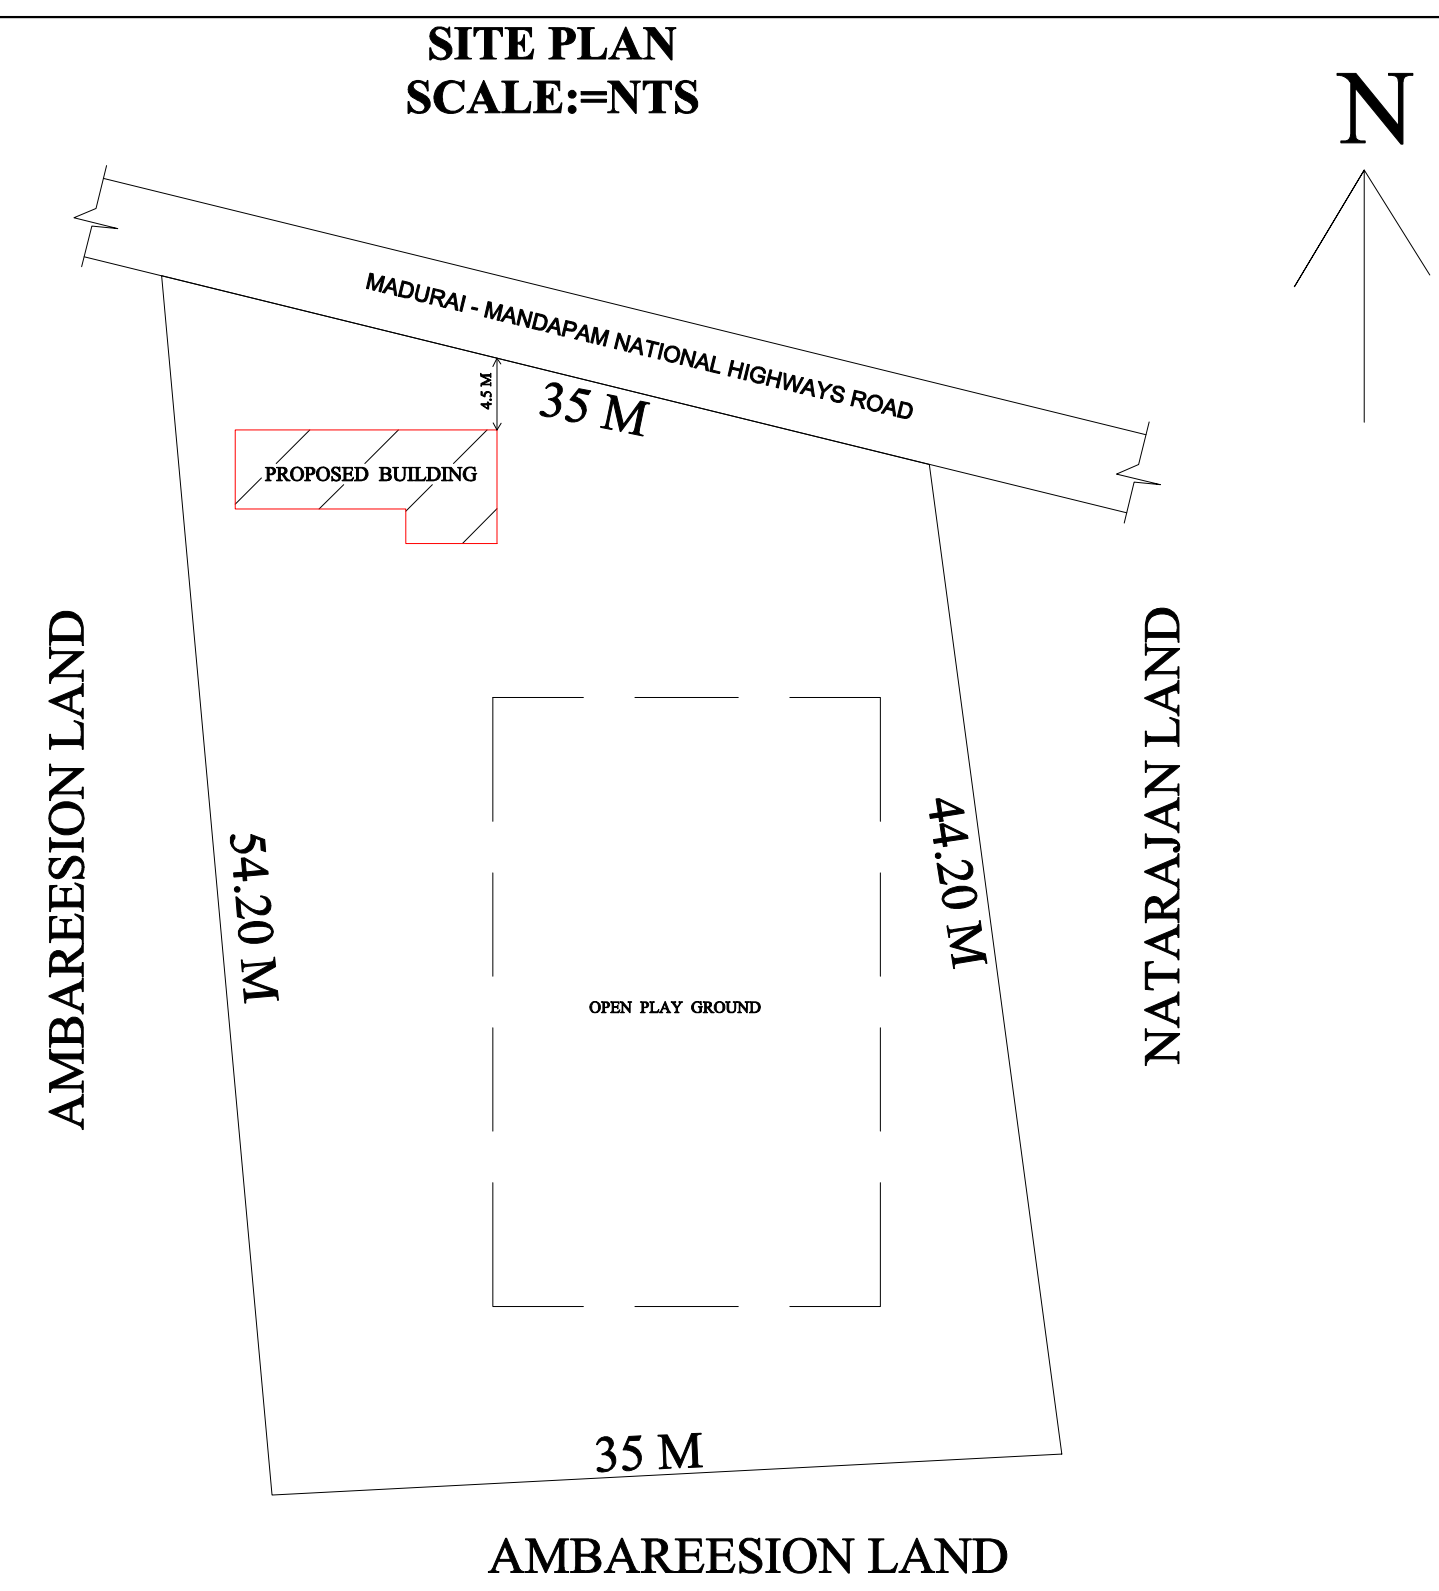
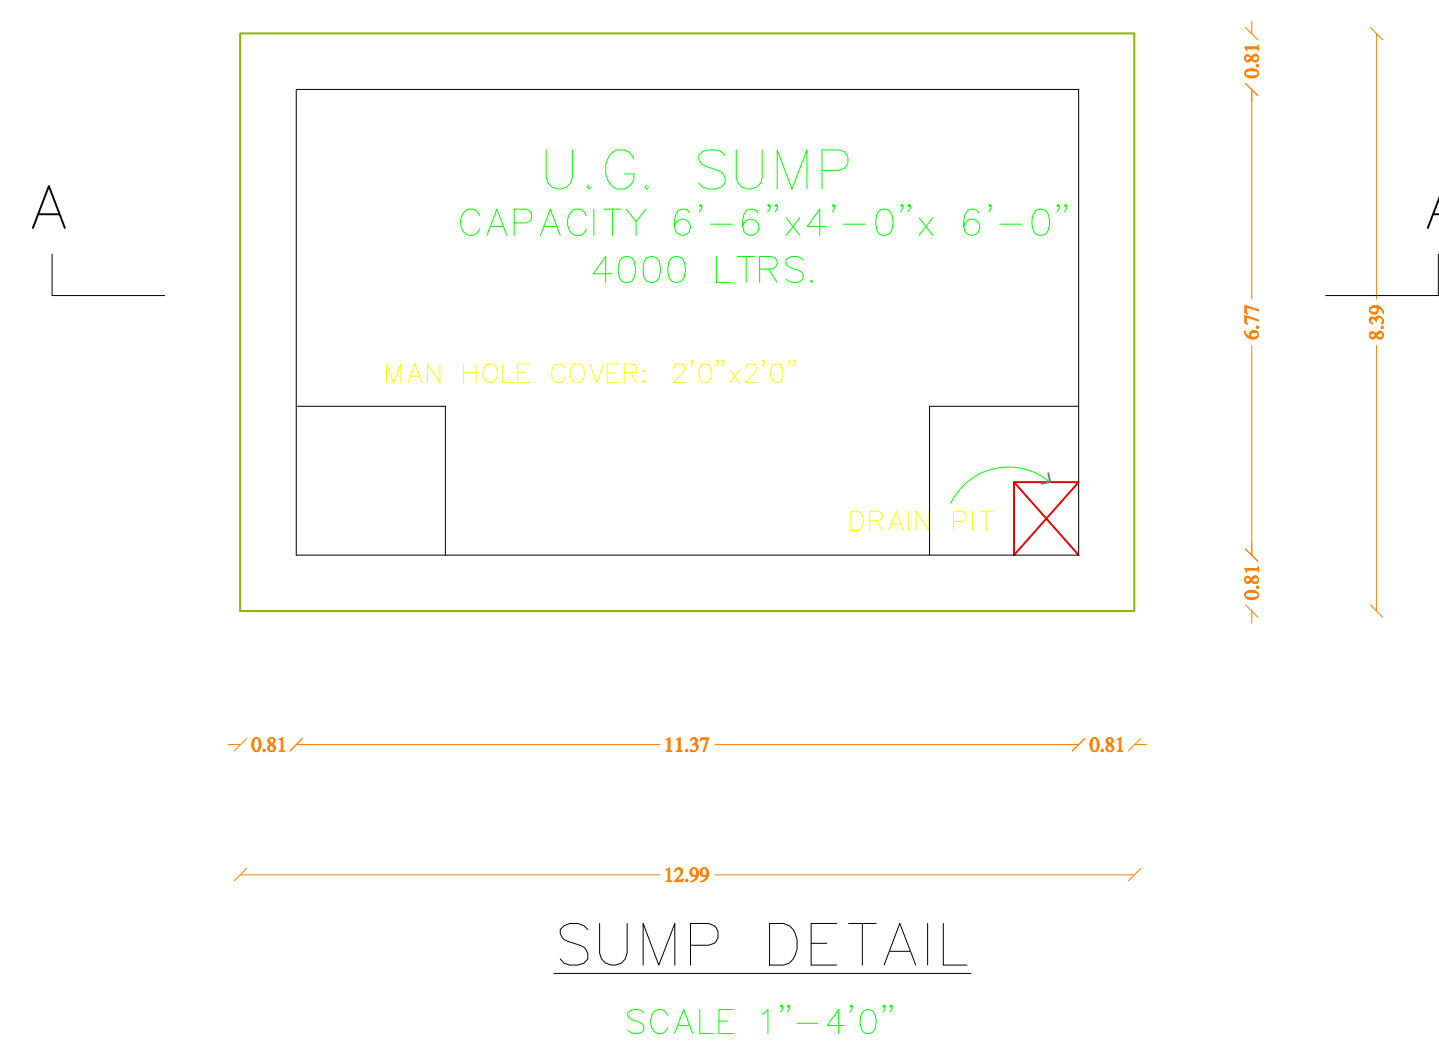
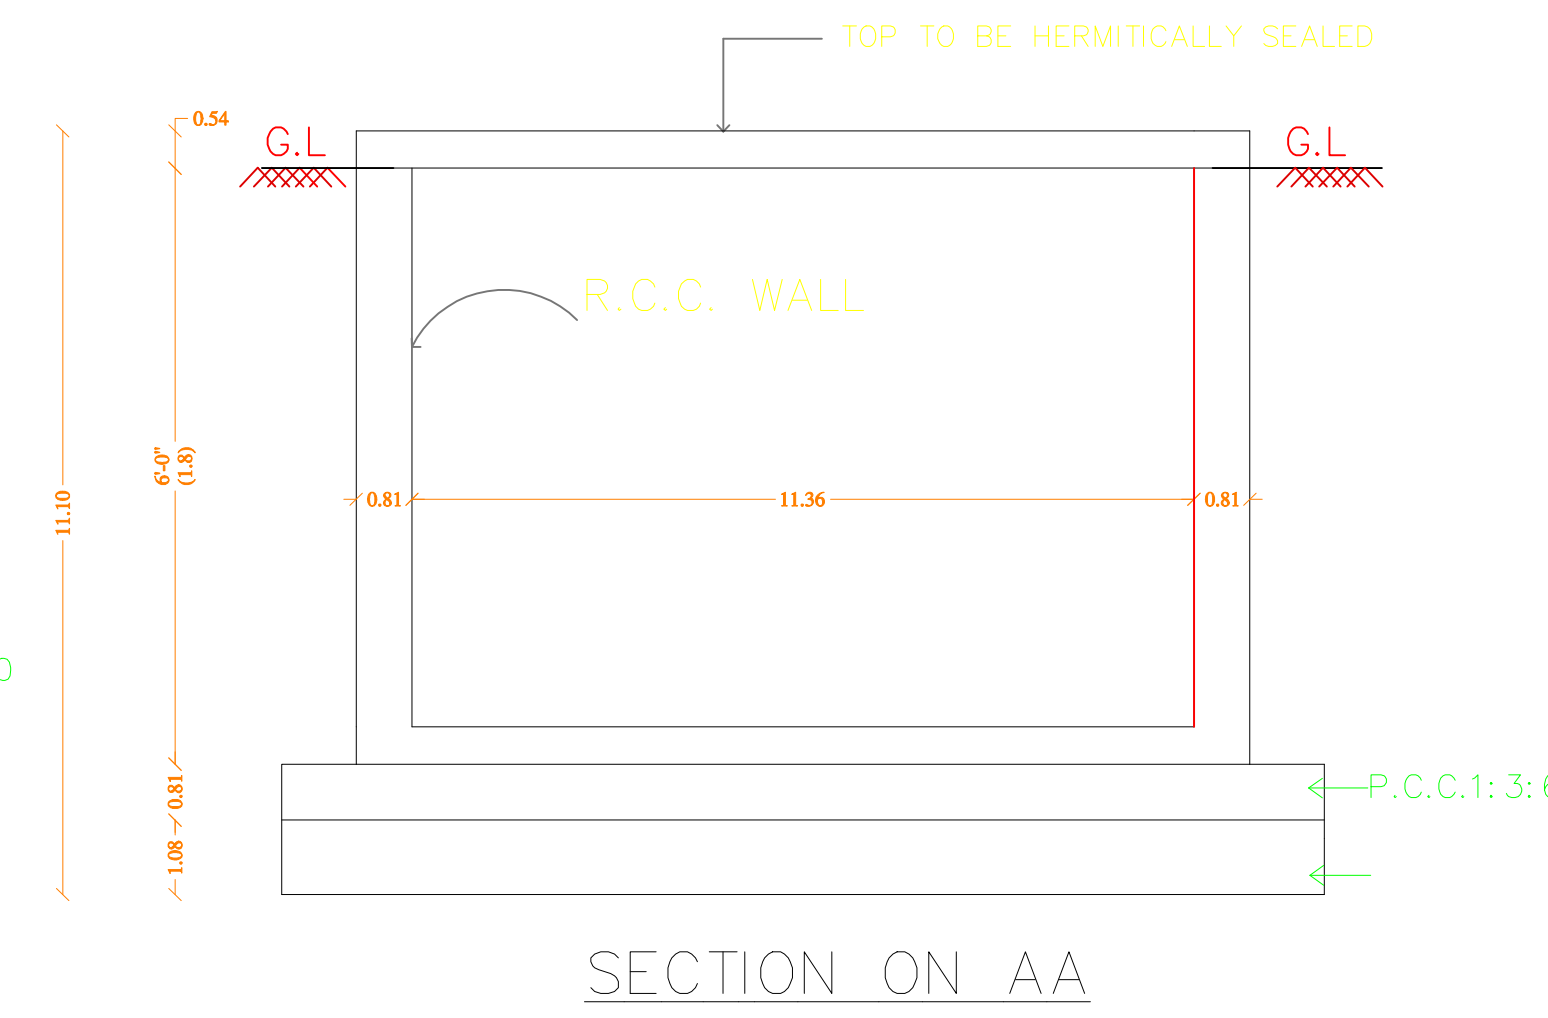
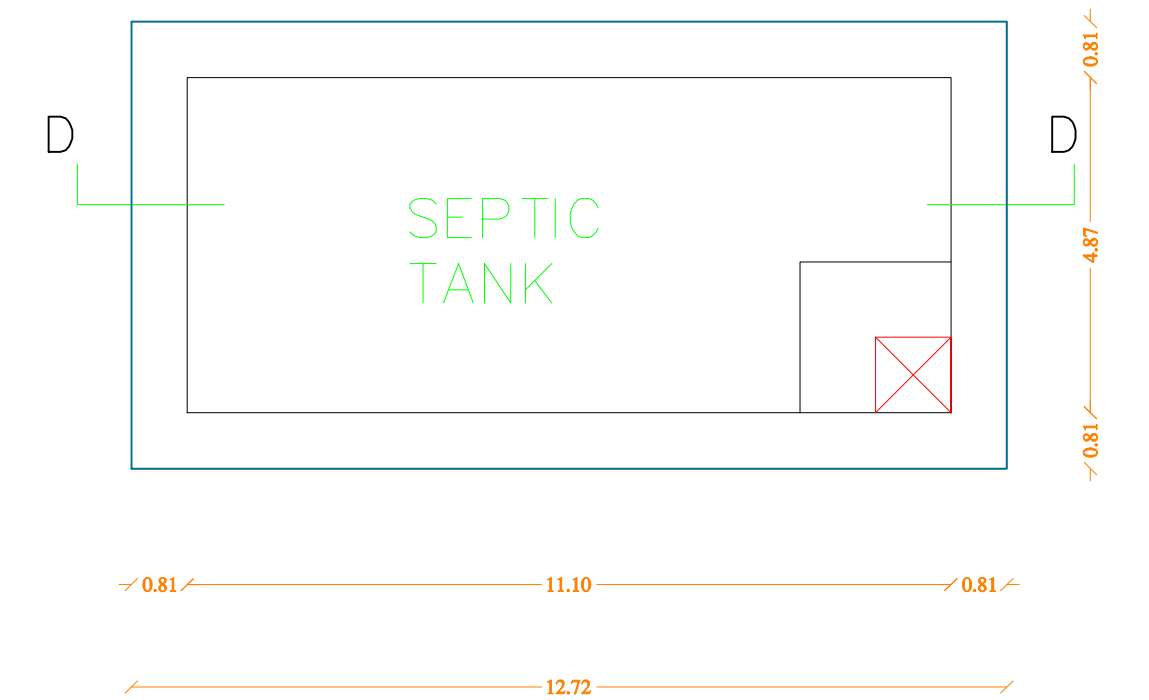
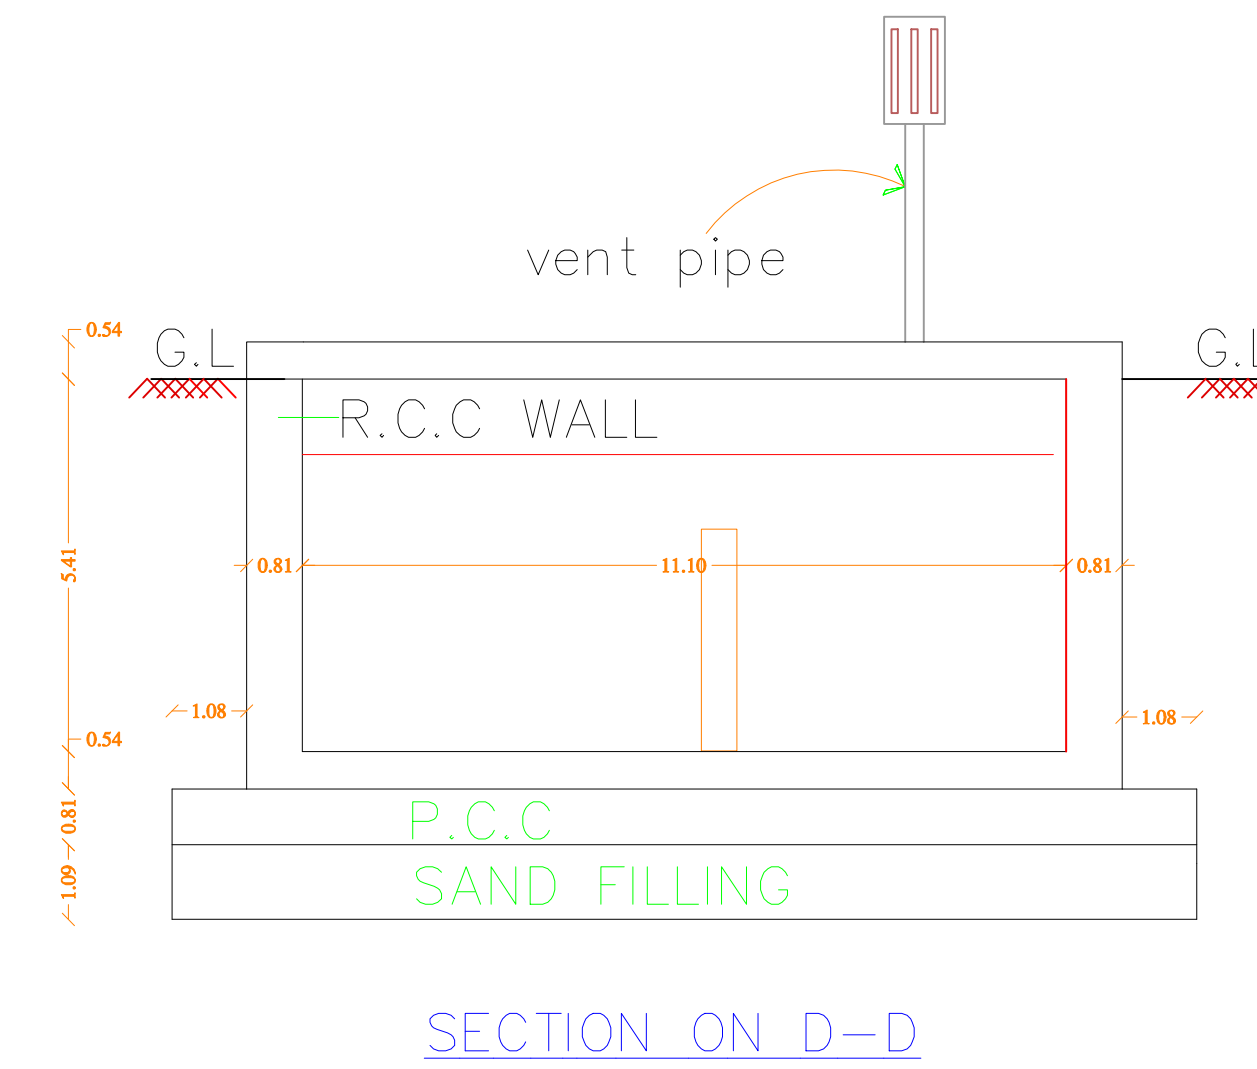
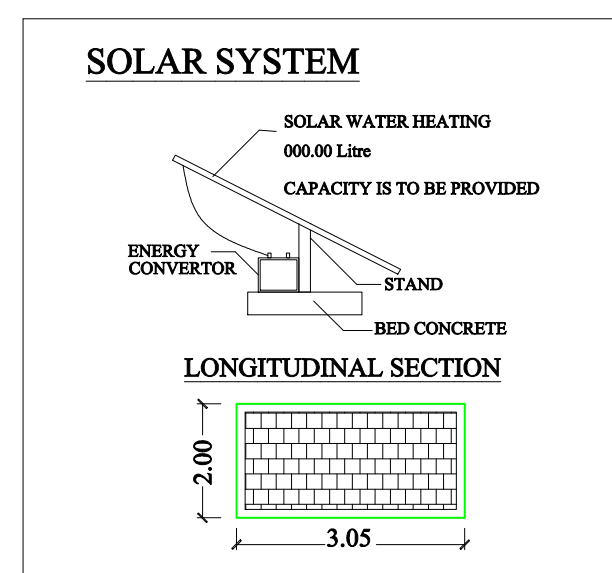
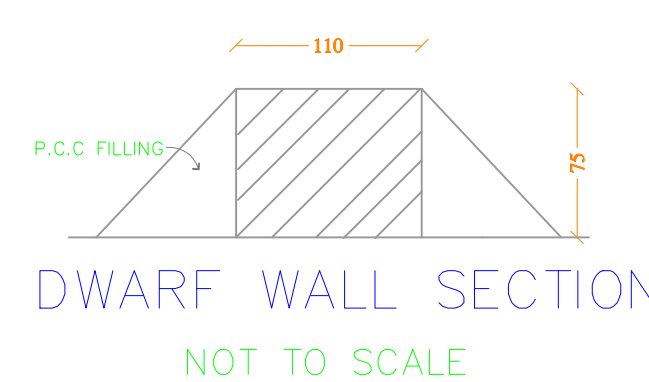
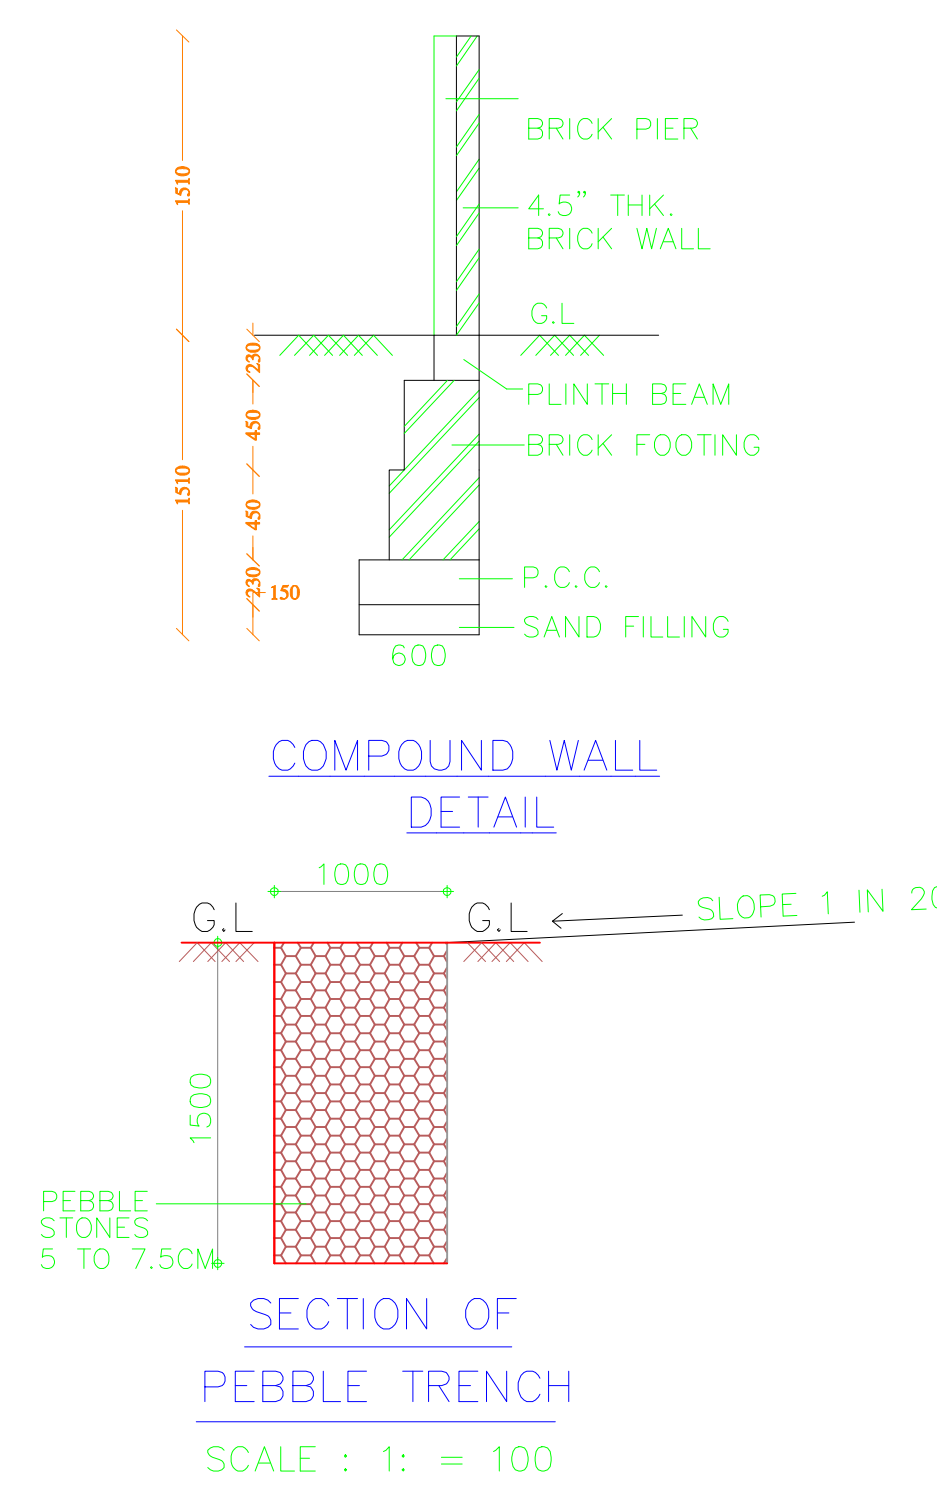
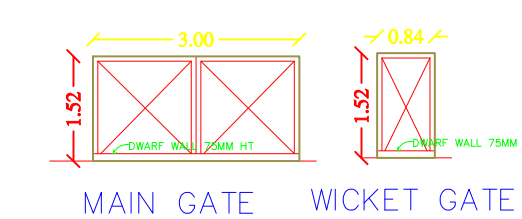
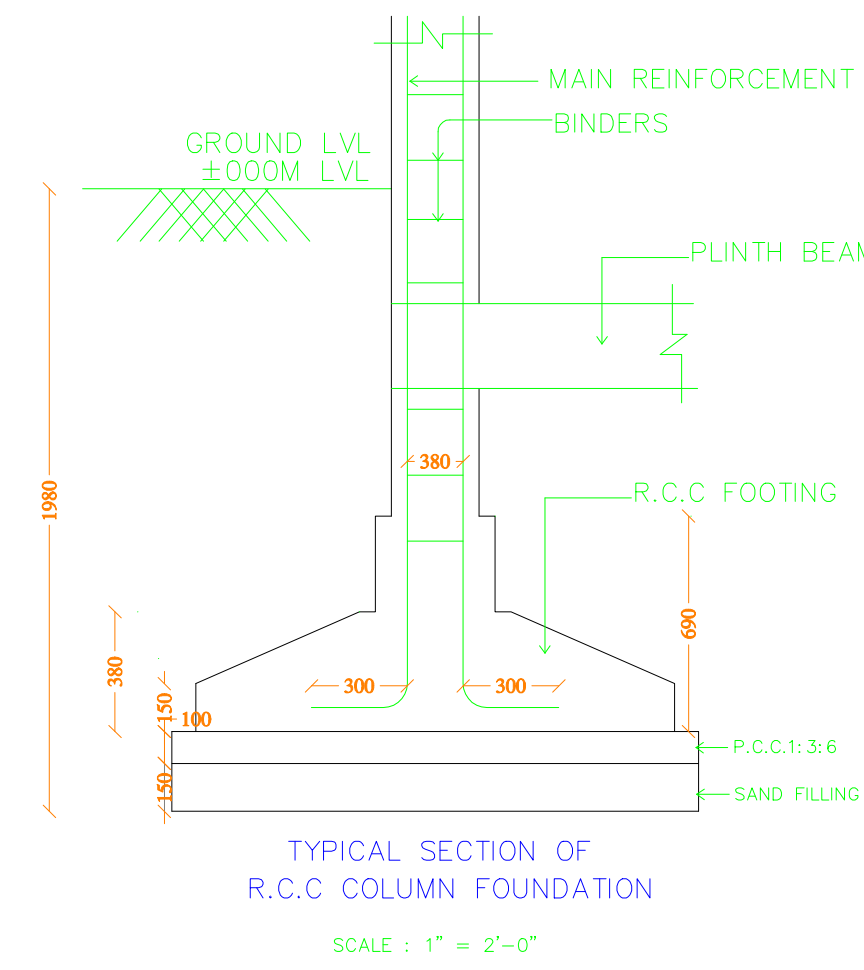


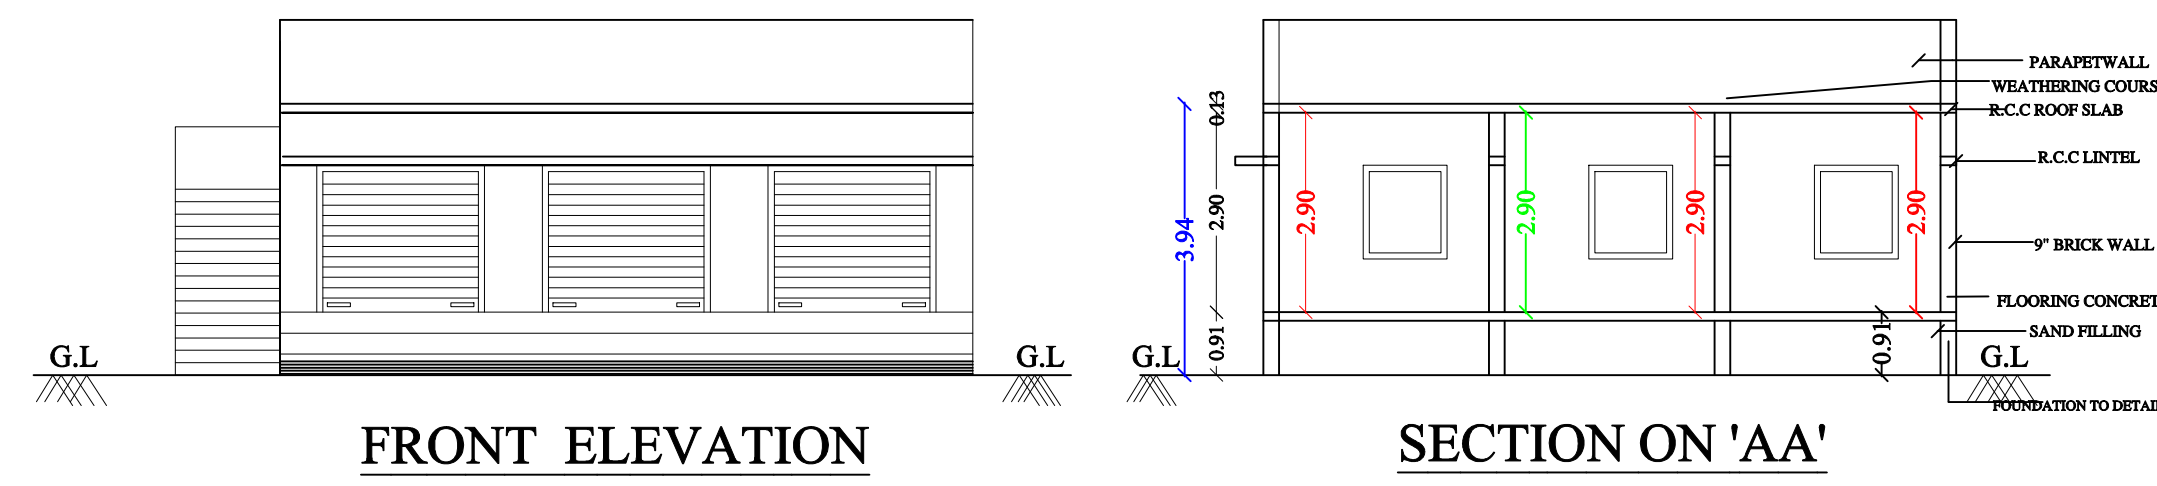

		COLOUR INDEX			
		○ Site	○ Road	○ Exg	○ Pro


AREA STATEMENT	FSI AREA		NON-FSI AREA		TOTAL AREA	
	SQ.F T	SQ.M T	SQ.F T	SQ.M T	SQ.F T	SQ.M T
SITE AREA (AS PER DOCUMENT)	---	---	---	---	18533.79	1721.84
SITE AREA (AS PER DRAWING) (AS PER SUPER IMPOSED)	---	---	---	---	17952.70	1667.86
PRO.GROUND FLOOR AREA	503.97	46.82	---	---	503.97	46.82
OPEN SPACE AREA	---	---	---	---	17448.73	1621.04
TOTAL	503.97	46.82	---	---		

TOTAL FSI AREA	=	46.82 SQ.MT	NO.OF.TWO WHEELER PARKING PROVIDED -1 No
FSI =	$\frac{46.82}{1667.86 \text{ SQM}}$	=0.028 %	< 2.0 %
PLOT COVERAGE =	$\frac{46.82}{1667.86}$	X 100 = 2.80 %	

S.No	Description	Feet	Meter	S.No	Description	Feet	Meter
D	Door	3' 0" X 7' 0"	0.91 X 2.13	W	Window	5' 0" X 5' 0"	1.52 X 1.52
D1	Door	2' 6" X 7' 0"	0.76 X 2.13	V	Ventilator	3' 0" X 3' 0"	0.91 X 0.91

PLAN SHOWING THE PROPOSED CONSTRUCTION OF A COMMERCIAL BUILDING IN R.S.No.34/13, THIRUPUVANAM NELMUDIKARAI VILLAGE, THIRUPUVANAM TOWN PANCHAYAT, THIRUPUVANAM TALUK, SIVAGANGAI DISTRICT.

*All dimensions are in Meter
*Sewage line connected to Septic Tank main line
SCALE : 1:100

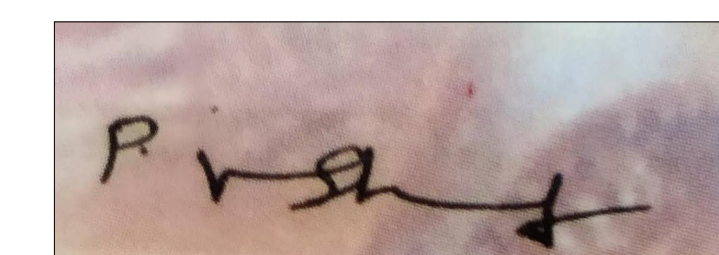
P.VIJAYASHANKAR.
APPLICANT


Er.S.NIGMAL RAJA M.E.,
Structural Engineer
NIG INFRAS
Alamaram Bus Stop Opp
Thiruppuvanam -630 611 Sivagangai Dist
Email:nigmal1911@gmail.com
Cell:95977 20884

Er.S.NIGMAL RAJA M.E.,
Structural Engineer
NIG INFRAS
Alamaram Bus Stop Opp
Thiruppuvanam-630 611 Sivagangai Dist
E-mail: nigmal1911@gmail.com
Cell: 95977 20884
ENGINEER

OFFICE USE