
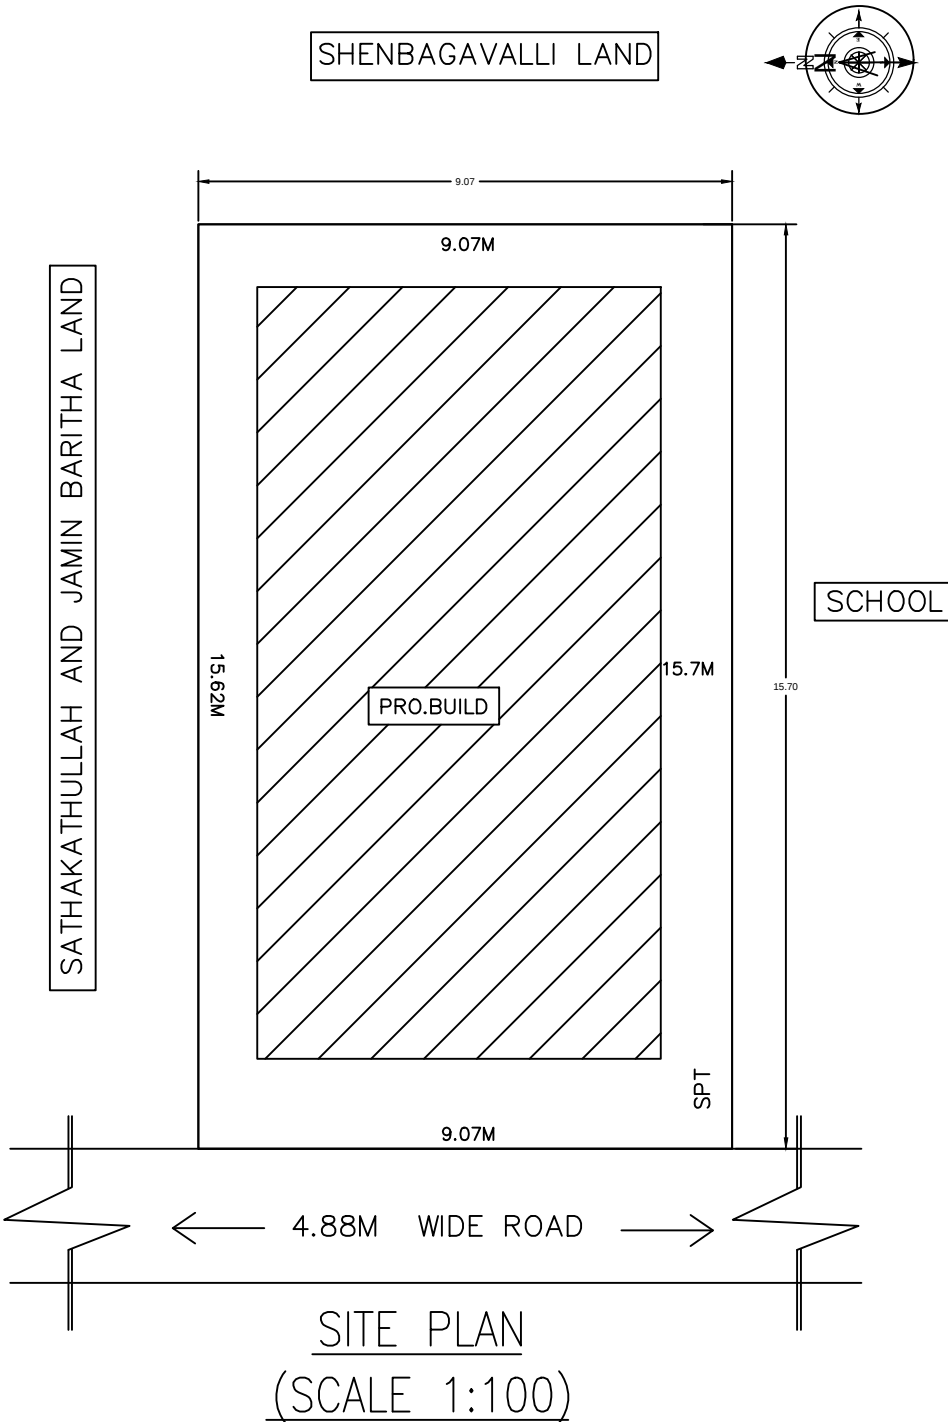
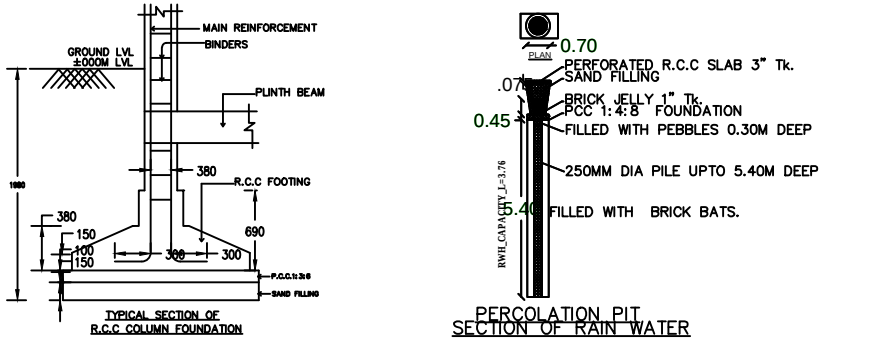
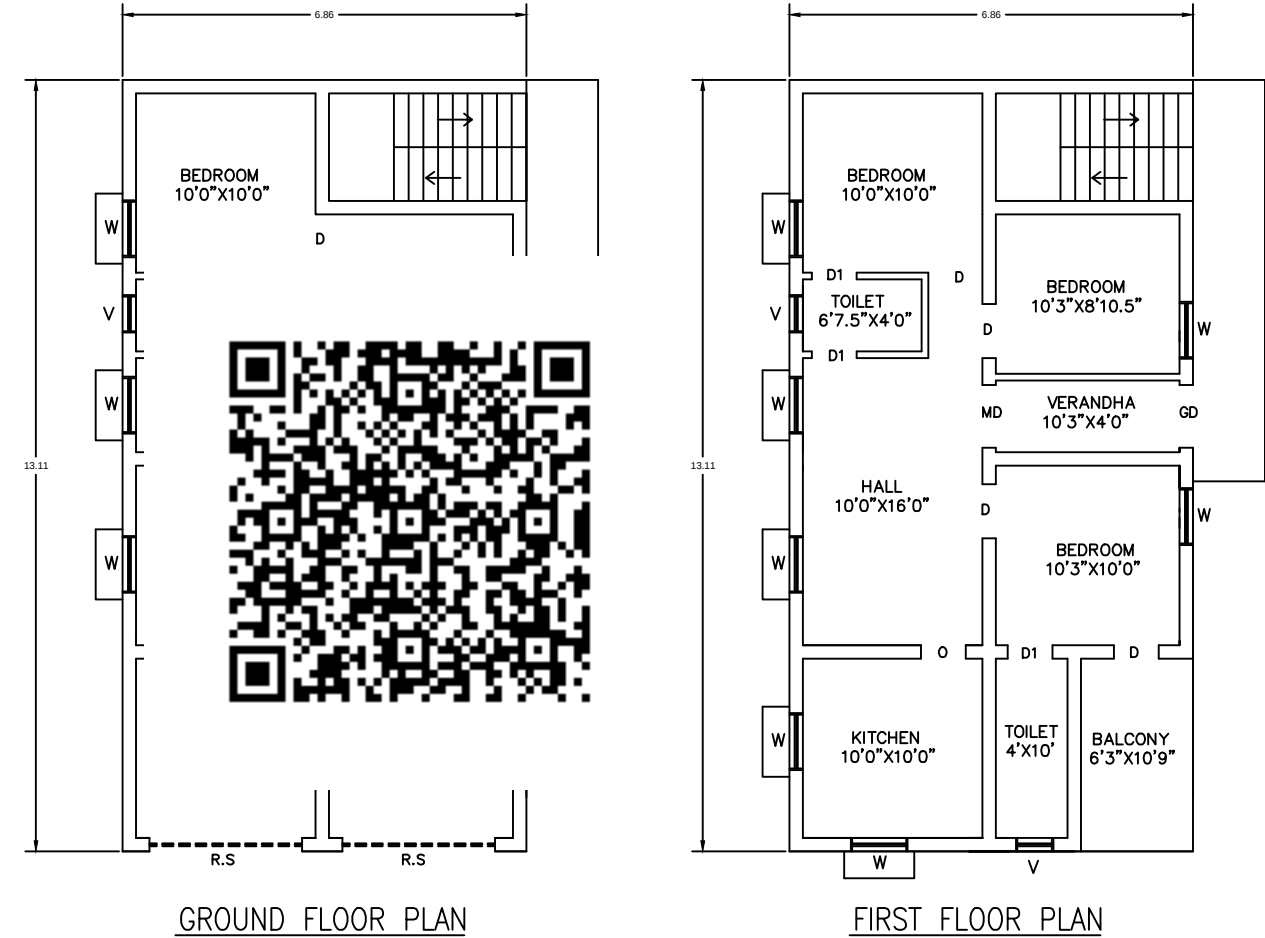
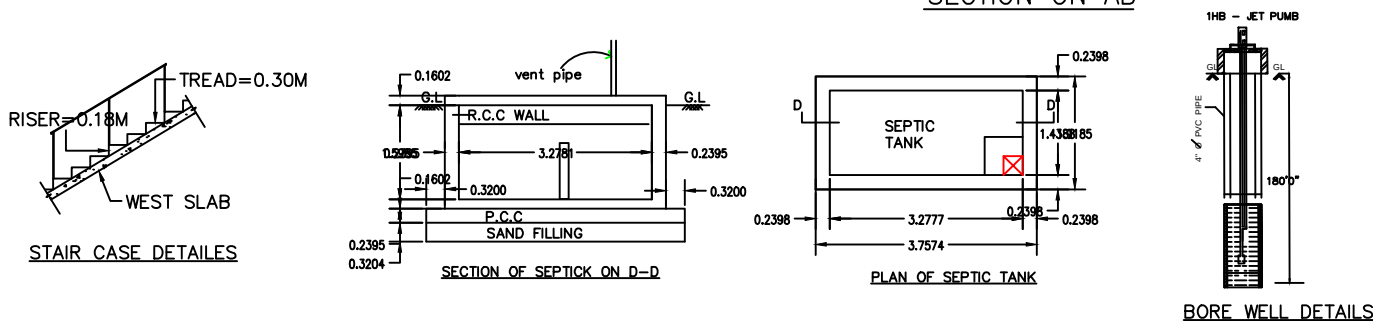


PLAN SHOWING THE PROPOSED CONSTRUCTION OF R.C.C ROOF RESIDENTIAL AND SHOP BUILDING AT S.NO:242/29, PATTa NO:4914,WARD NO:1,PLOT NO:29,AT RAJIV NAGAR,ACHUKATTU MOHAMATHIYAR STREET,THIRUPPATHUR TOWN PANCHAYAT & TALUK,SIVAGANGAI DIST.

OWNER NAME:Mr.M.RAJAKILI,
S/O:MUTHU MOHAMED.

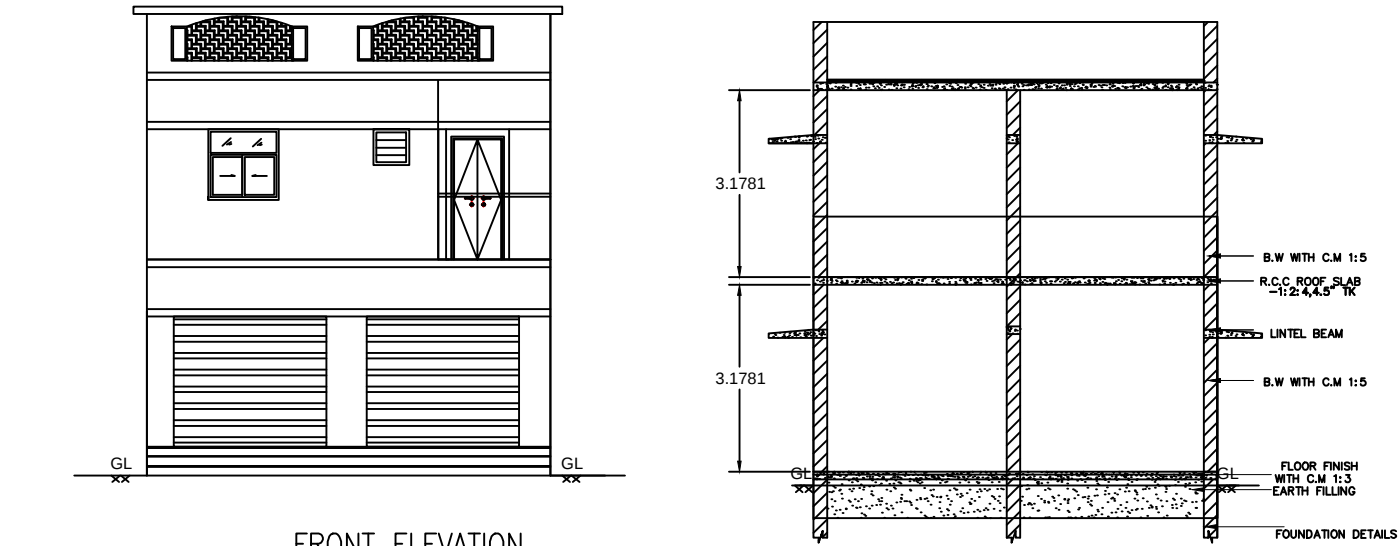

REFERENCES:		
		SITE BOUNDARY
		Pro. BUILDING
REFERENCES:		
M.D	DOOR	3'3"x7'0"
D	DOOR	3'0"x7'0"
D1	DOOR	2'5"x7'0"
W	WINDOW	5'0"x4'0"
W2	WINDOW	3'0"x4'0"
O	OPENING	3'5"x7'0"
V	VENTILATOR	2'0"x2'0"
MG	MAIN GATE	8'0"x5'0"

SITE AREA DETAILS: -				
	SL.NO	AREA (Sq.Mt) (PATTA)	AREA (Sq.Ft) (DOC.)	AREA (Sq.Mt) (SUPER IMPOSED PLOT)
	1.	140.00	142.04	142.34

BUILTUP AREA DETAILS:-			
SL.NO	FLOOR DETAILS	(Sq.Mt)	(Sq.FT)
(i)	As Per Document	142.04	1529.00
(ii)	Pro.G.F HOUSE AREA	65.84	708.75
(iii)	Pro.G.F SHOP AREA	24.04	258.75
(iv)	Pro.F.F HOUSE AREA	89.88	967.50
(v)	OPEN AREA	52.16	561.50

FSI DETAILS:			
FSI=TOTAL BUILT.UP AREA/PLOT AREA		VALUE	PERMISSIBLE
179.76/142.04		1.27	2

- NOTES: -
1. Rain Water Harvesting System to be Provided.
 2. Bath ,Kitchen waste water to be used for Garden purpose.
 3. Solar Energy System to be Provided.
 4. W/C water to be connected with Septic Tank.

APPLICANT NAME:	Mr.M.RAJAKILI, S/O:MUTHU MOHAMED.
APPLICANT SIGN:	

REGISTERED ENGINEER:	
Er. S. SYED JAFAR, Consulting and Engineer & Licenced Building Surveyor 10 7 11 A, Big Bazaar Street Thiruppathur - 630 211 Cell : 9790316116	

OFFICE USE:	
DRAFT BY:Er,SYED JAFAR DCE,BE., FILE NO: 27:05: 24/CLINT	