



PLAN SHOWING THE PROPOSED CONSTRUCTION OF RCC ROOF COMMERCIAL GROUND FLOOR BUILDING IN OLD S.No:-554/3A3, NEW S.No:-554/3A2D,AT SUNDARAM NAGAR,
NORTH SINGAMPUNARI VILLAGE,SINGAMPUNARI TOWN PANCHAYAT, SINGAMPUNARI TK, SIVAGANGAI DT.


APPILICANT:-Mr.SARAVANAN S/O ARUNAGIRI

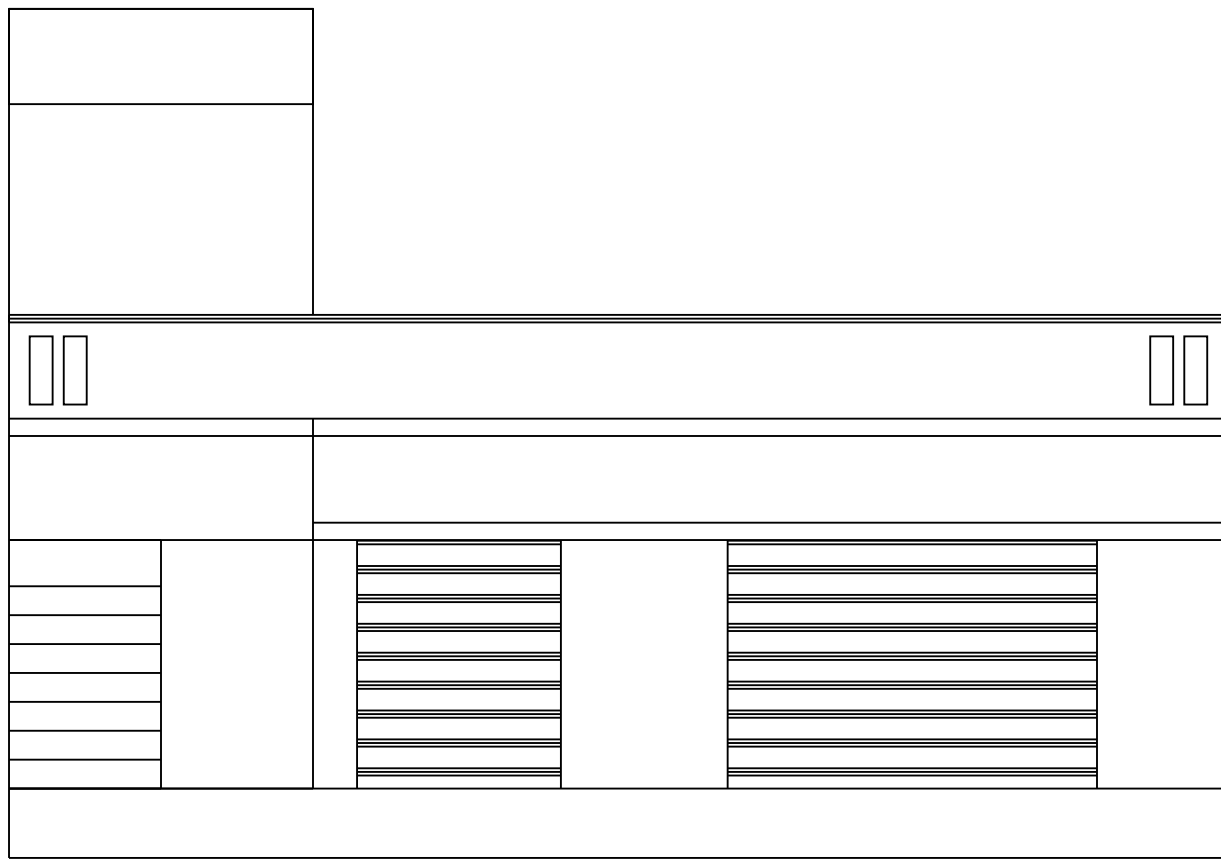


ELEVATION

 


SECTION

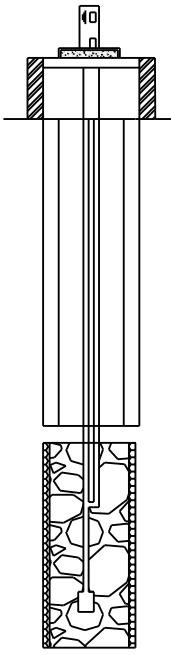


BORE WELL DETAILS

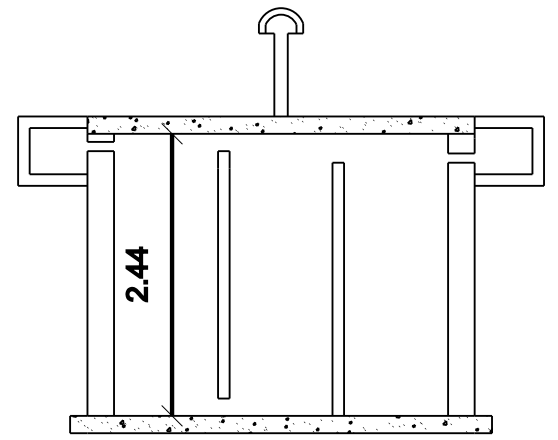


SECTION

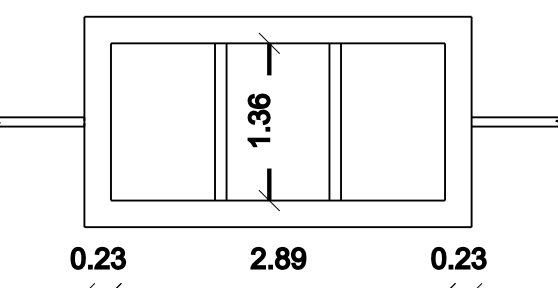


SEPTIC TANK DETAILS

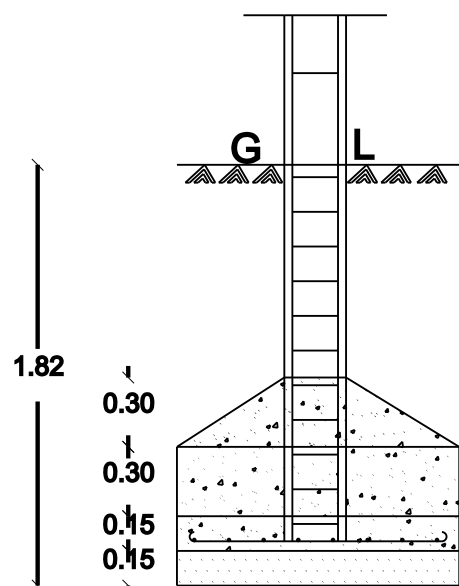


SECTION

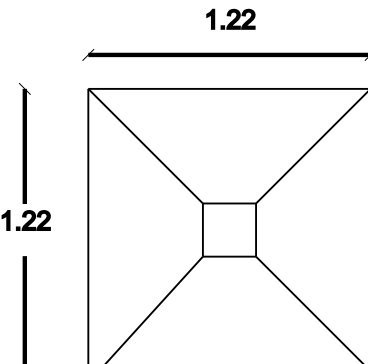


FOUNDATION DETAILS

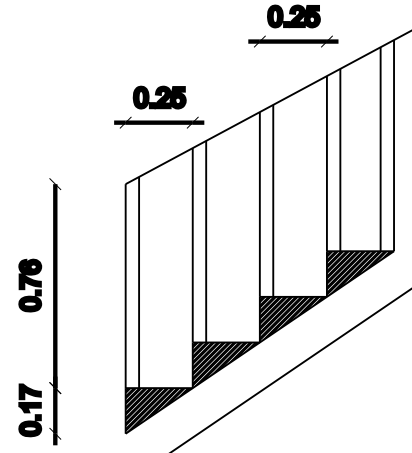


DETAILS OF STAIR CASE

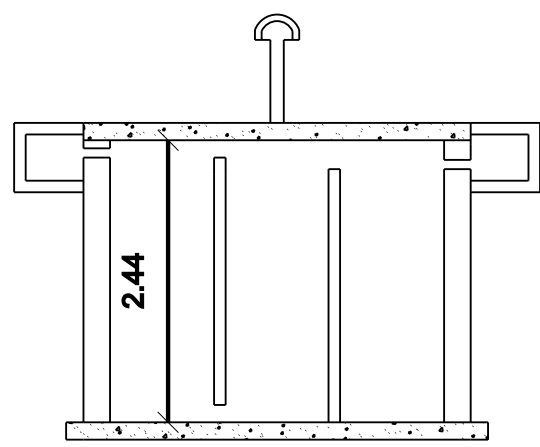


SECTION

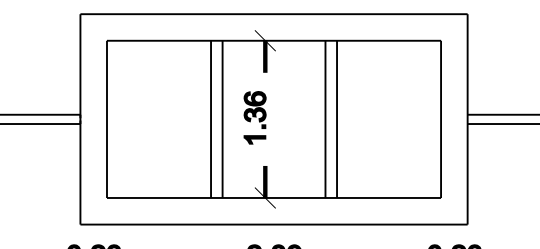


SEPTIC TANK DETAILS

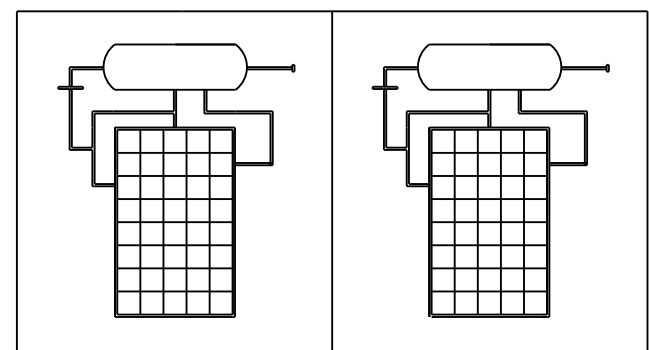

SOLAR HEATING SYSTEM

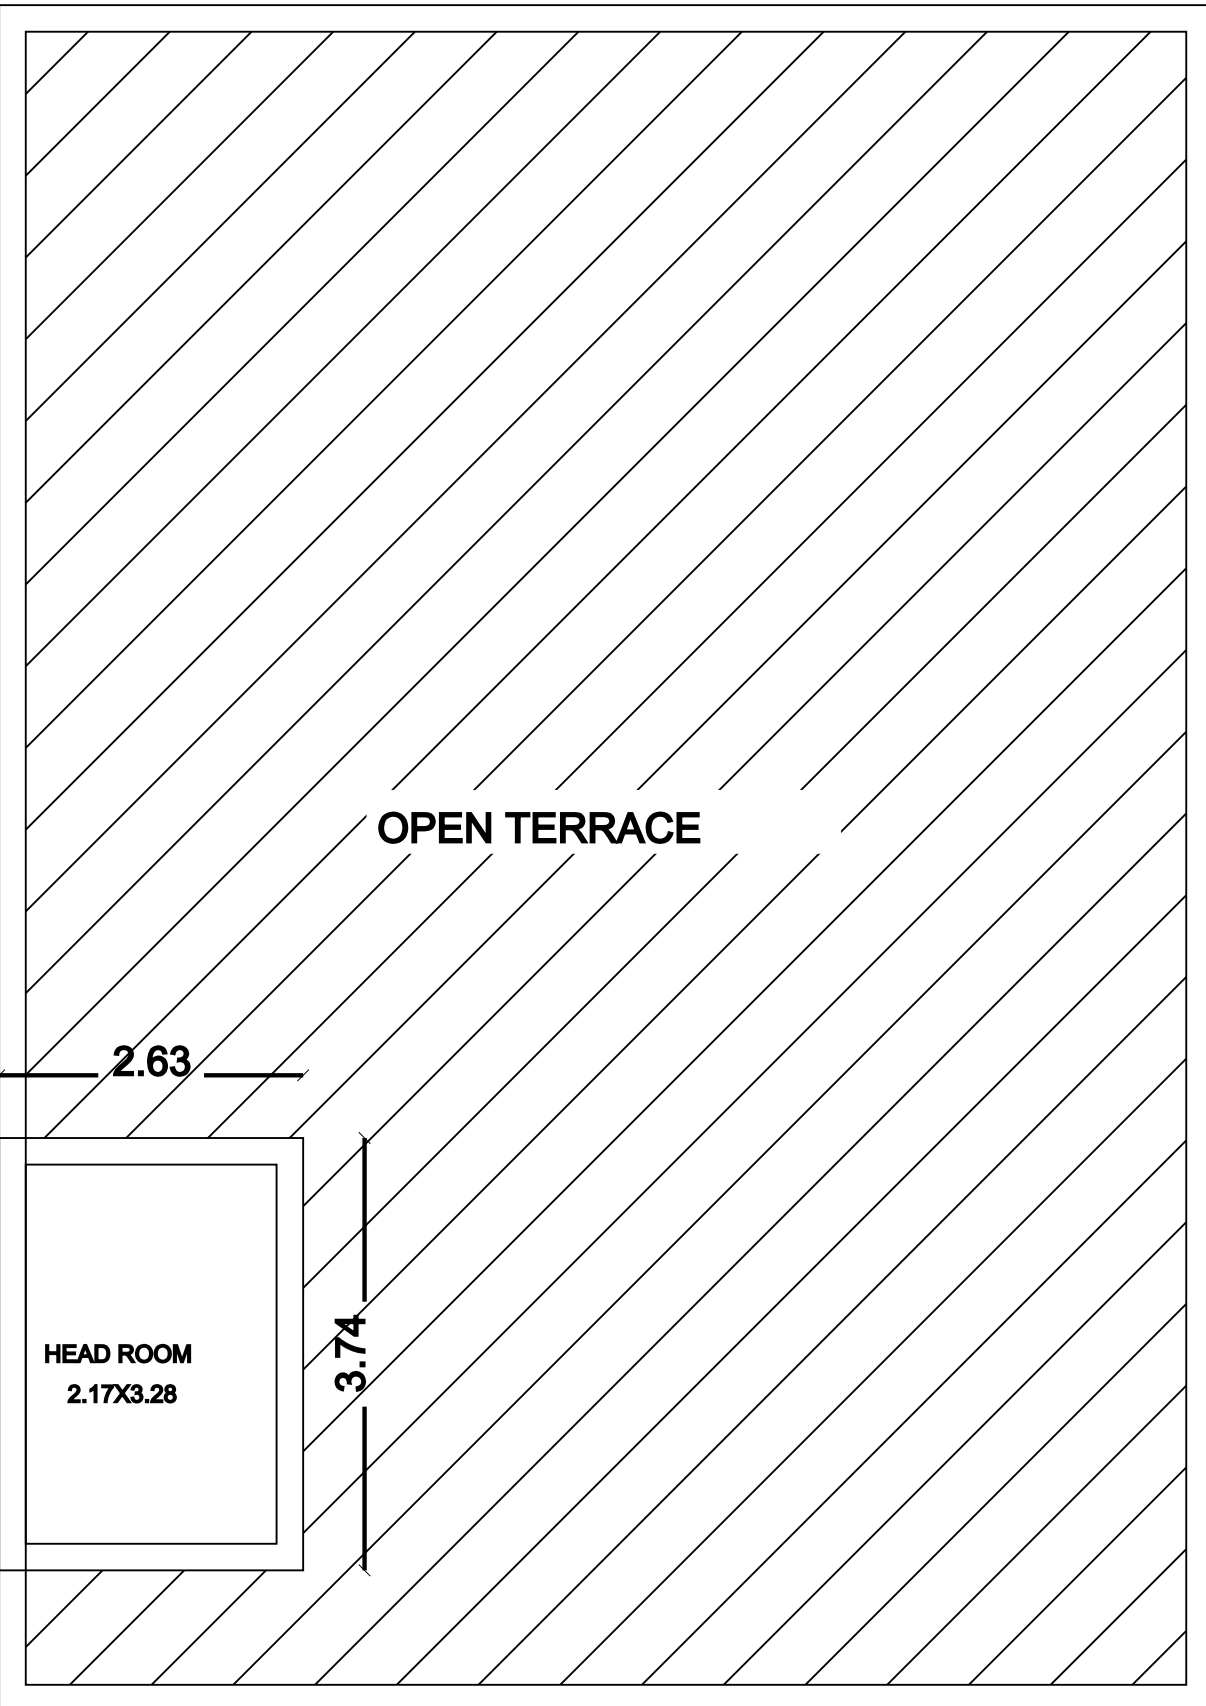


TERRACE FLOOR PLAN

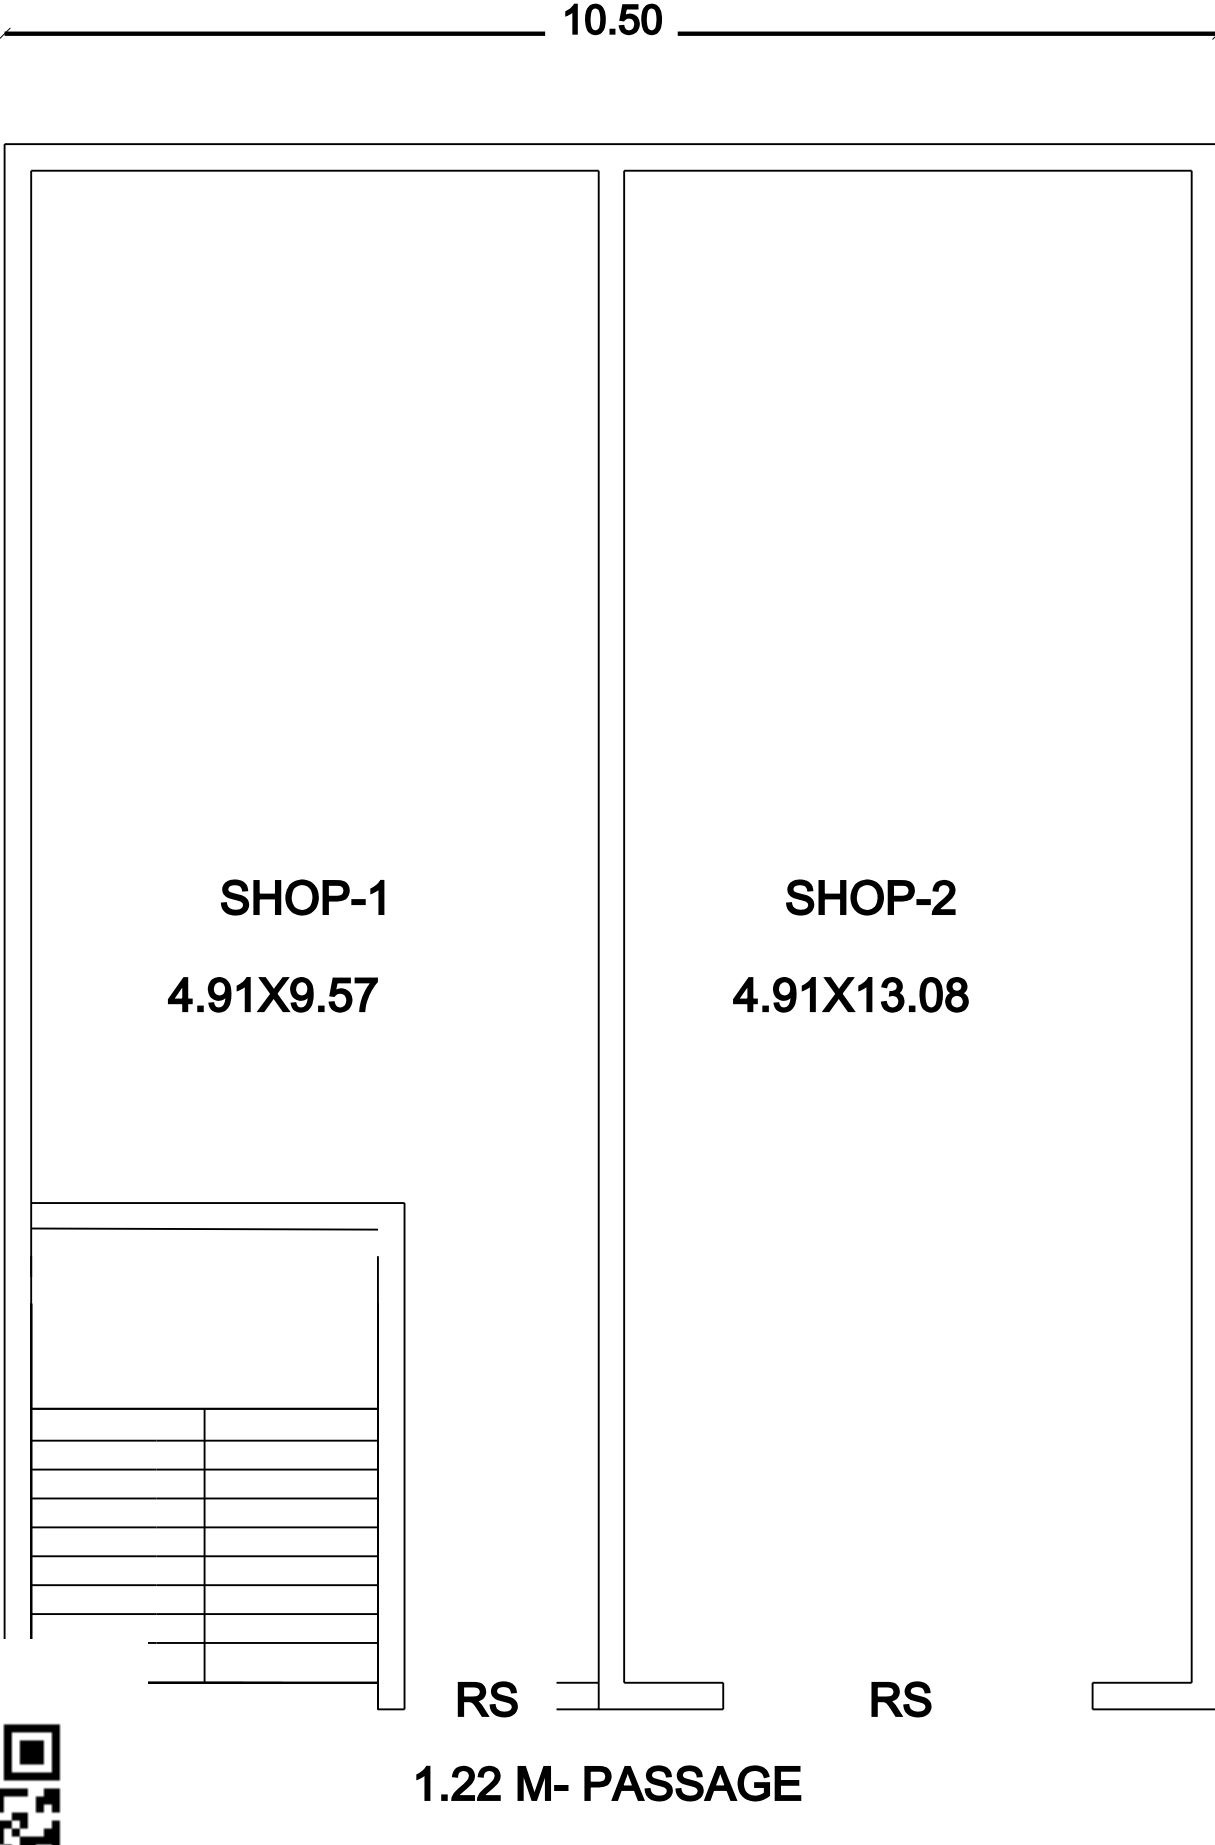

GROUND FLOOR PLAN



Mr.KARUPPAN CHETTIYAR
VAGAIRA EXG-BUILDING

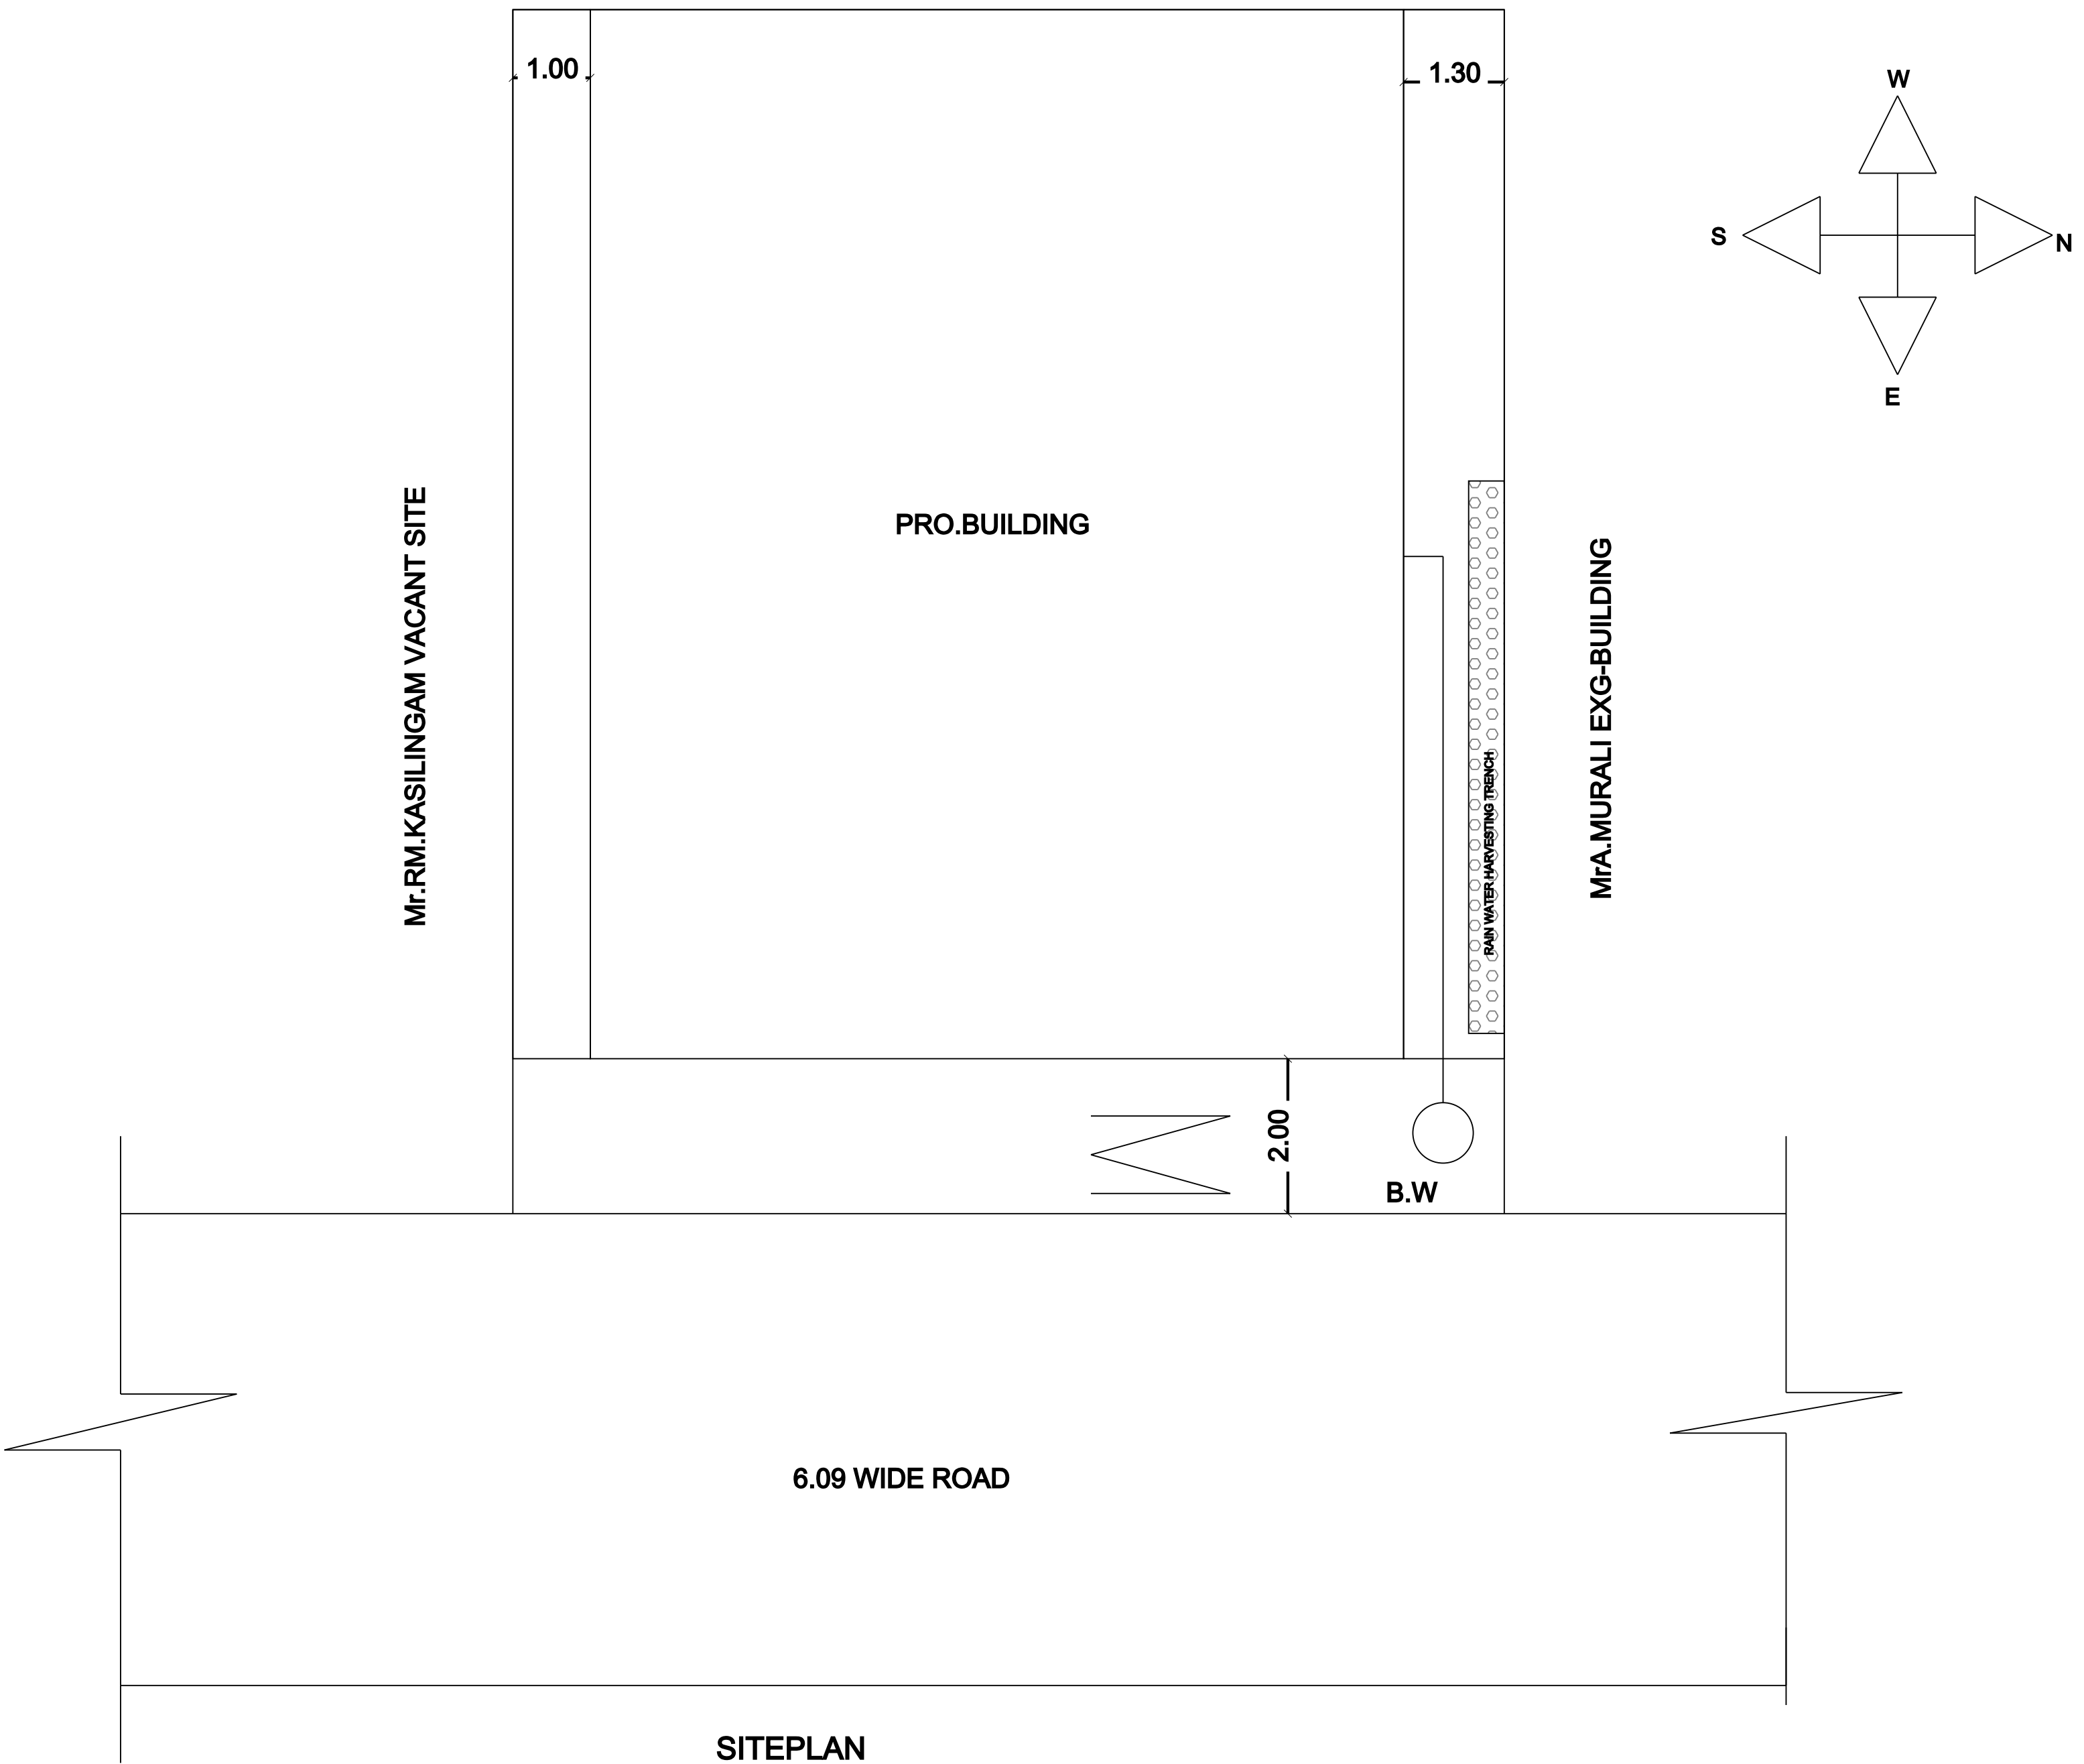

SITEPLAN

JOINERIES

D	=	DOOR	=	1.07X2.13
D1	=	DOOR	=	0.91X2.13
D2	=	DOOR	=	0.76X2.13
W	=	WINDOW	=	1.37X1.22
W1	=	WINDOW	=	0.91X1.22
W2	=	WINDOW	=	0.91X0.91
V	=	VENTILATOR	=	0.76X0.76
RS	=	RO.SHUTTER	=	3.05X2.44

NOTE

ALL DIMENSIONS ARE IN METER

NOTE

1. WASTAGE WATER WILL BE USED FOR GARDEN PURPOSE
2. RAIN WATER HERVESTING

SCALE:- 1:100

AREA DETAILS	SQ.FT	SQ.M
AS PER DOCUMENT:-	2142.00	199.00
AS PER PATTA:-	2142.00	199.00
AS PER SITE:-	2140.27	198.91

PLINTH AREADETAILS	SQ.FT	SQ.M
GROUND FLOOR AREA:-	1529.74	142.17
HEAD ROOM AREA:-	105.87	9.84
OPEN SPACE AREA:-	611.49	56.83


FSI DETAILS	PROPOSED	PERMISSBLE
TOTAL PLINTH AREA		
PLOT AREA	0.71	2

PREPARED BY:-
NIVETAASSOCIATE;
SINDU CONSTRUCTION'S
7-2/10 KASIYAPILLAINAGAR,
SINGAMPUNARI.
CELL No:-9842346218.
E Mail:-er.pugal@gmail.com

APPLICANT'S SIGNATURE:-

ARCHITECT/REGISTERED ENGINEER:-

E. R. Pugalendran,
D.M.C./A.M.I.S.E./ACADD;
Consulting Civil Engineer &
Licensed Building Surveyor
7-2/10, Kasiyapillai Nagar
L.B. No: 821 dt: 01-02-91
Singampunari. Cell: 98423 46218

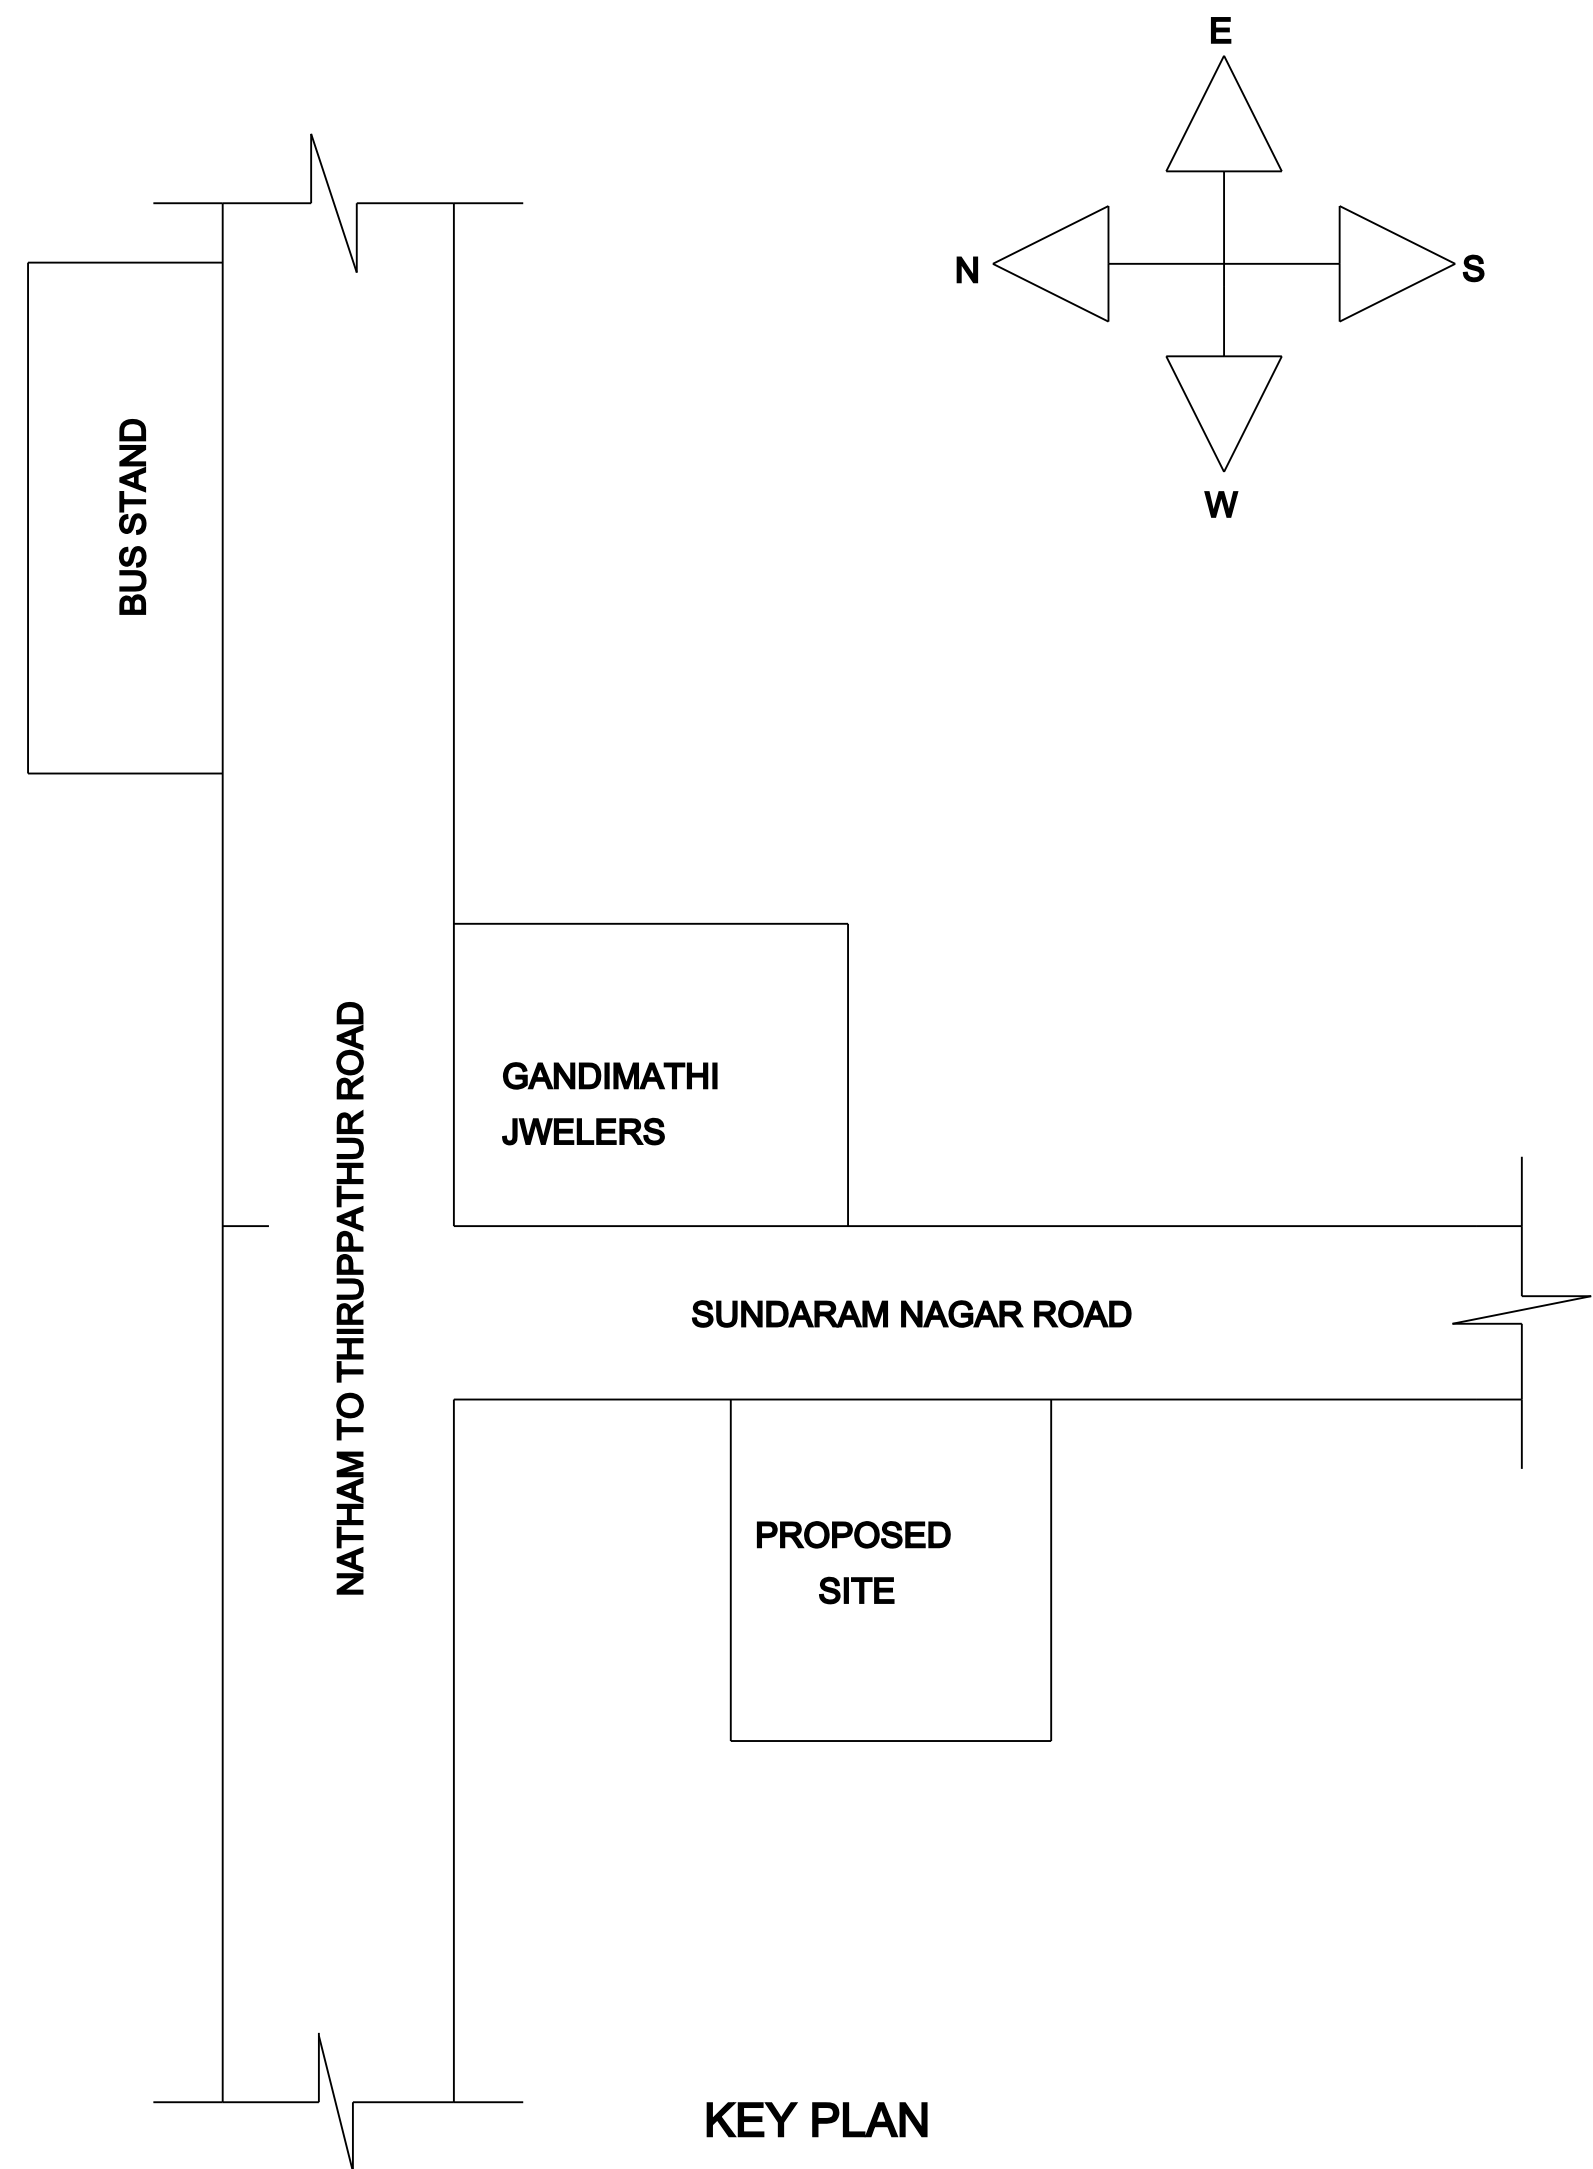

KEY PLAN