
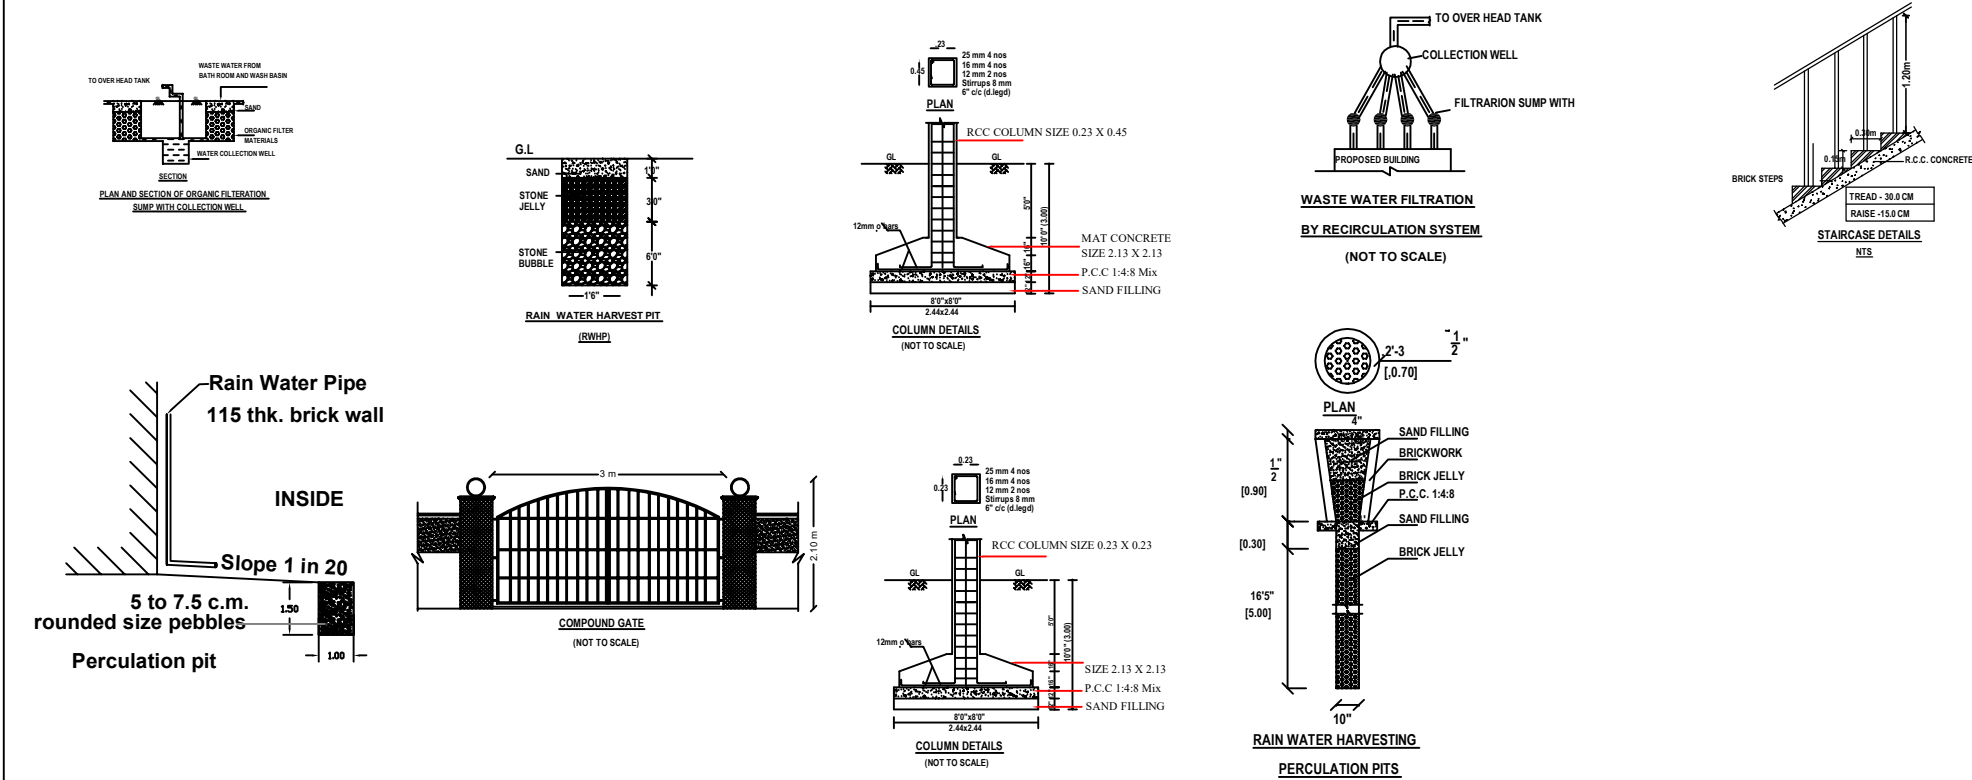
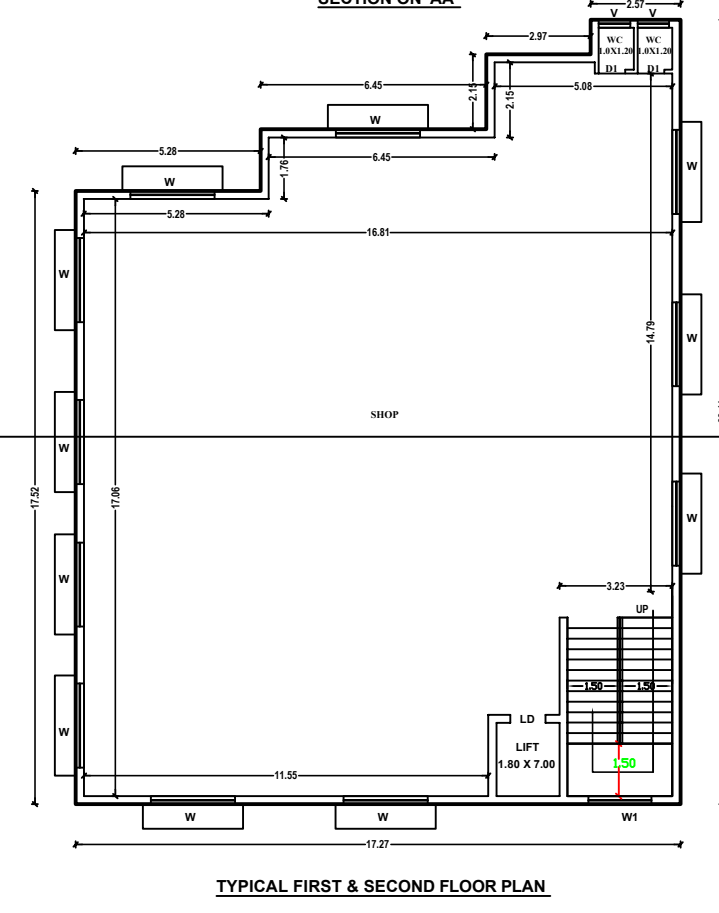
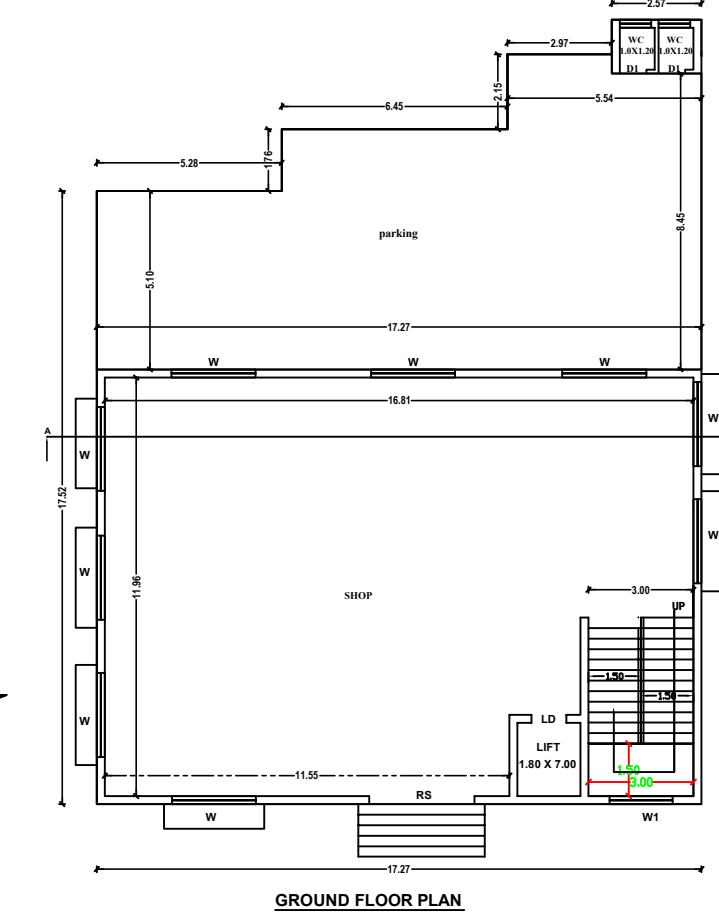
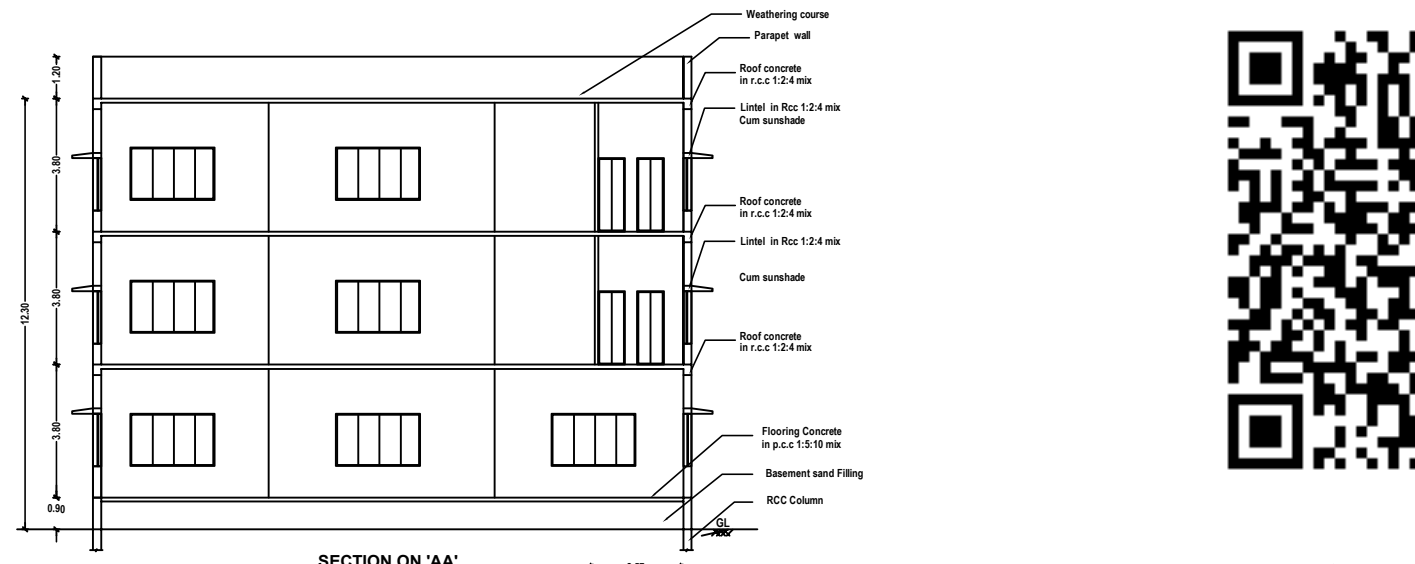
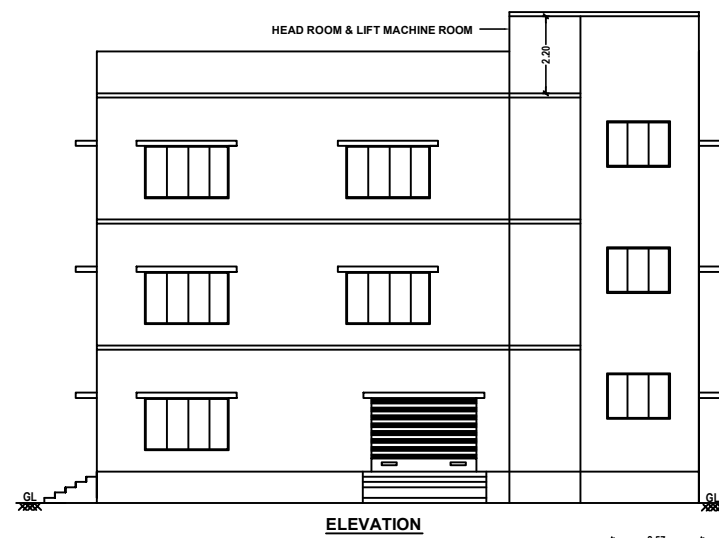


PLAN SHOWING THE PROPOSED CONSTRUCTION OF COMMERCIAL BUILDING IN T.S. NO. 3022 / 1, WARD - 6, BLOCK NO. 94 AT THANJAVUR CORPORATION, THANJAVUR TALUK & DISTRICT.

SCALE 1:100

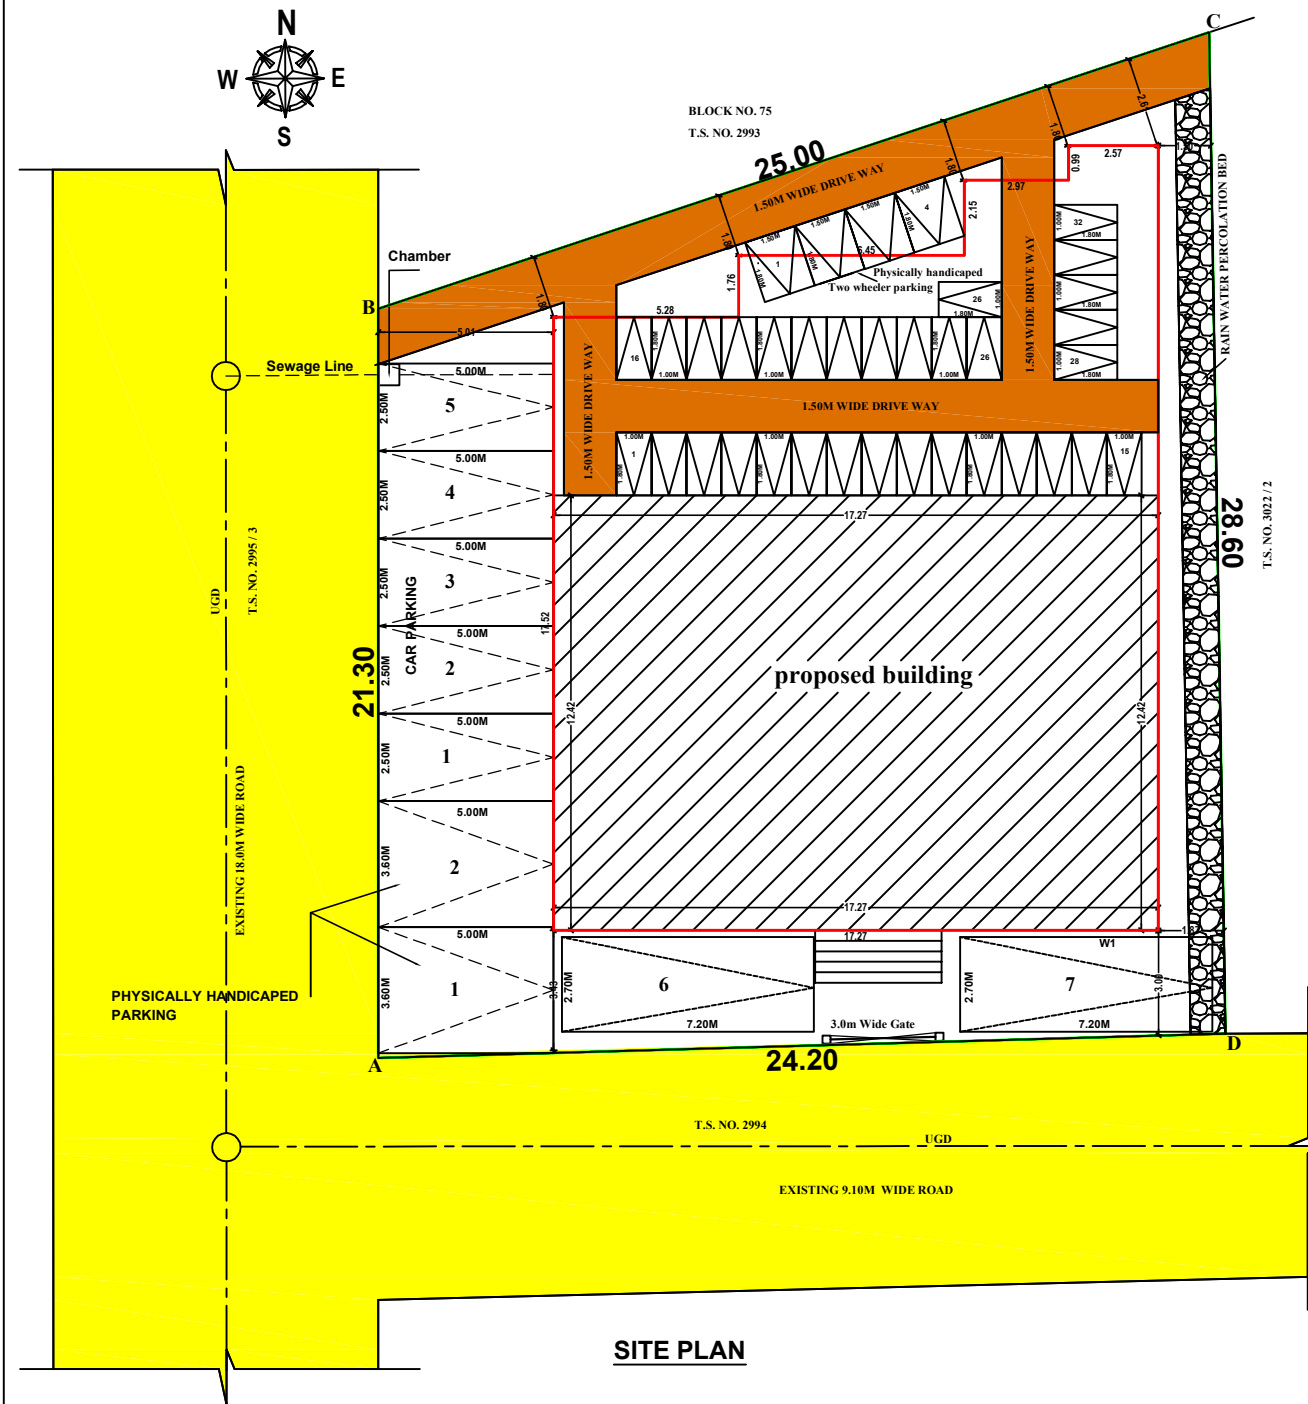

		SCHEDULE OF JOINERIES		APPLICANT	
NOTES:- 1. ALL DIMENSIONS ARE IN METRE 2. RAINWATER COLLECTION WELLS WILL BE PROVIDED 3. FIRE FIGHTING ARRANGEMENTS WILL BE PROVIDED 4. EMERGENCY ALARMS WILL BE PROVIDED 5. DRINKING WATER WILL BE PROVIDED 6. GROUND WATER SUMPS WILL BE PROVIDED 7. FILTERED RAIN WATER SUMPS WILL BE PROVIDED 8. EXHAUST FAN PROVISION IS MADE AT TOILET & WASH 9. SOLAR WATER HEATING SYSTEM PROVIDED. 10. RAINWATER HARVESTING FACILITIES PROVIDED. 11. WASTE WATER RECYCLING TRENCH AND TANK PROVIDED. 12. WATER FACILITIES PROVIDED. 13. TRANSFORMER YARD PROVIDED. 14. FA - FIRE ALARM PROVIDED 15. F E - FIRE SAFETY MEASURES PROVIDED. 16. SB - SAND BUCKET PROVIDED		FLOOR SPACE INDEX (FSI) = 894.31 / 594.50 - 1.50 %			
		NUMBER OF TWO WHEELER PARKING (1.00 X 1.80) = 32 NOS.			
		NUMBER OF TWO P.H. WHEELER PARKING (1.50 X 1.80) = 4 NOS.			
		NUMBER OF CAR PARKING (2.50 X 5.00) = 5 NOS.			
		NUMBER OF CAR PARKING (2.70 X 7.20) = 2 NOS.			
		PHYSICALLY HANDICAPPED PARKING (3.60 X 5.00) = 2 NOS.			
		COLOUR INDEX			
		SITE BOUNDARY			
		EXISTING ROAD			
		PROPOSED BUILDING			
		PROPOSED DRIVE WAY			
		RAIN WATER PERCOLATION BED			
		AREA DETAILS		SQ.MT.	
		AREA OF SITE		594.50	
				F.S.I	NON F.S.I
		AREA OF GROUND FLOOR		218.39	119.57
		AREA OF FIRST FLOOR		337.96	337.96
		AREA OF SECOND FLOOR		337.96	337.96
		AREA OF HEAD ROOM & LIFT MACHINE ROOM		28.55	28.55
		TOTAL		894.31	148.12
				1042.43	
				ENGINEER	
				Er.S.VENKADESH,B.E.FIV,MIE. M.I.C.E.C.Engg.,M.Sc(Vol). Registered Engineer Grade - I Reg. No.TJR/RE-1/2019/031 DTCP - Thanjavur Region. No. 56, F3, Zahira Residency, 3rd Street, Cauvery Nagar West, Thanjavur - 5. (P) 98947 40036 E-mail: er.s.venkadesh@gmail.com	

திட்ட அனுமதி முடிவுறும் நாள்: 29.04.2032
தஞ்சாவூர் உள்ளூர் திட்ட குழுமம்
கோப்பு எண்: SWP/BPA/0185469/2024/TD2 நாள்: 04.04.2024
திட்ட அனுமதி எண்: SWP / DTCP / TNJ / TLPA / BP No 32 / 2024 நாள்: 30.04.2024
த.ந.ஊ. சட்டம் - 1971 பிரிவு 49-ன் படி
கீழ்க்கண்ட நிபந்தனைகளுடன் திட்ட அனுமதி அளிக்கப்படுகிறது.
நிபந்தனைகள்:
உறுப்பினர் செயலர்,தஞ்சாவூர் உள்ளூர் திட்டக்குழுமம் செயலாணை
கடிதம் ந.க.எண்.SWP/BPA/0185469/2024/தமா2 நாள்: 30.04.2024
உத்தரவில் குறிப்பிடப்பட்ட நிபந்தனைகள் யாவும்.

உறுப்பினர் செயலர்,
தஞ்சாவூர் உள்ளூர் திட்டக்குழுமம்
மாவட்ட நகர் ஊரமைப்பு அலுவலகம்,
தஞ்சாவூர் மாவட்டம்