
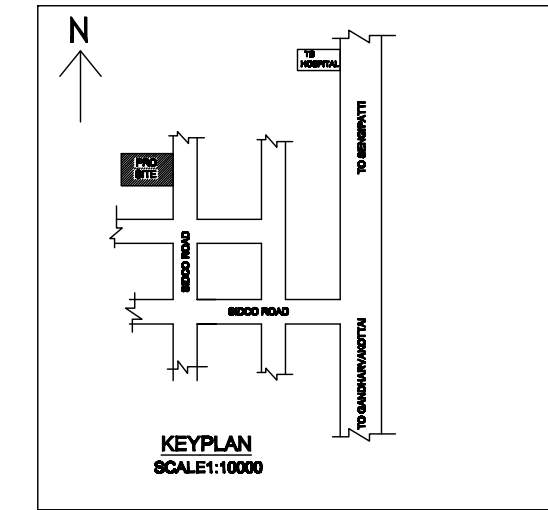
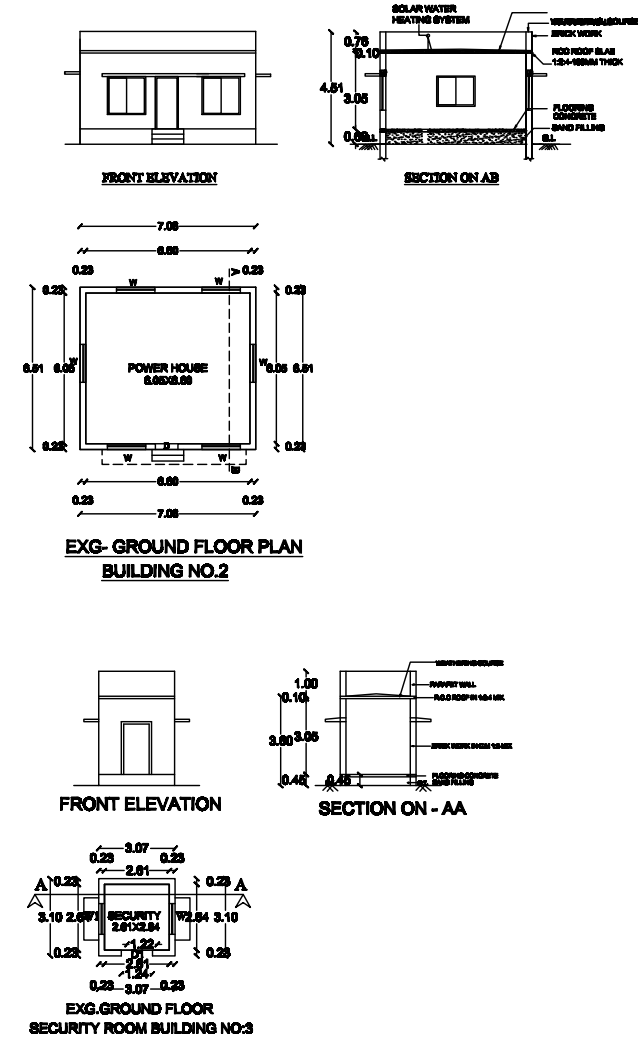
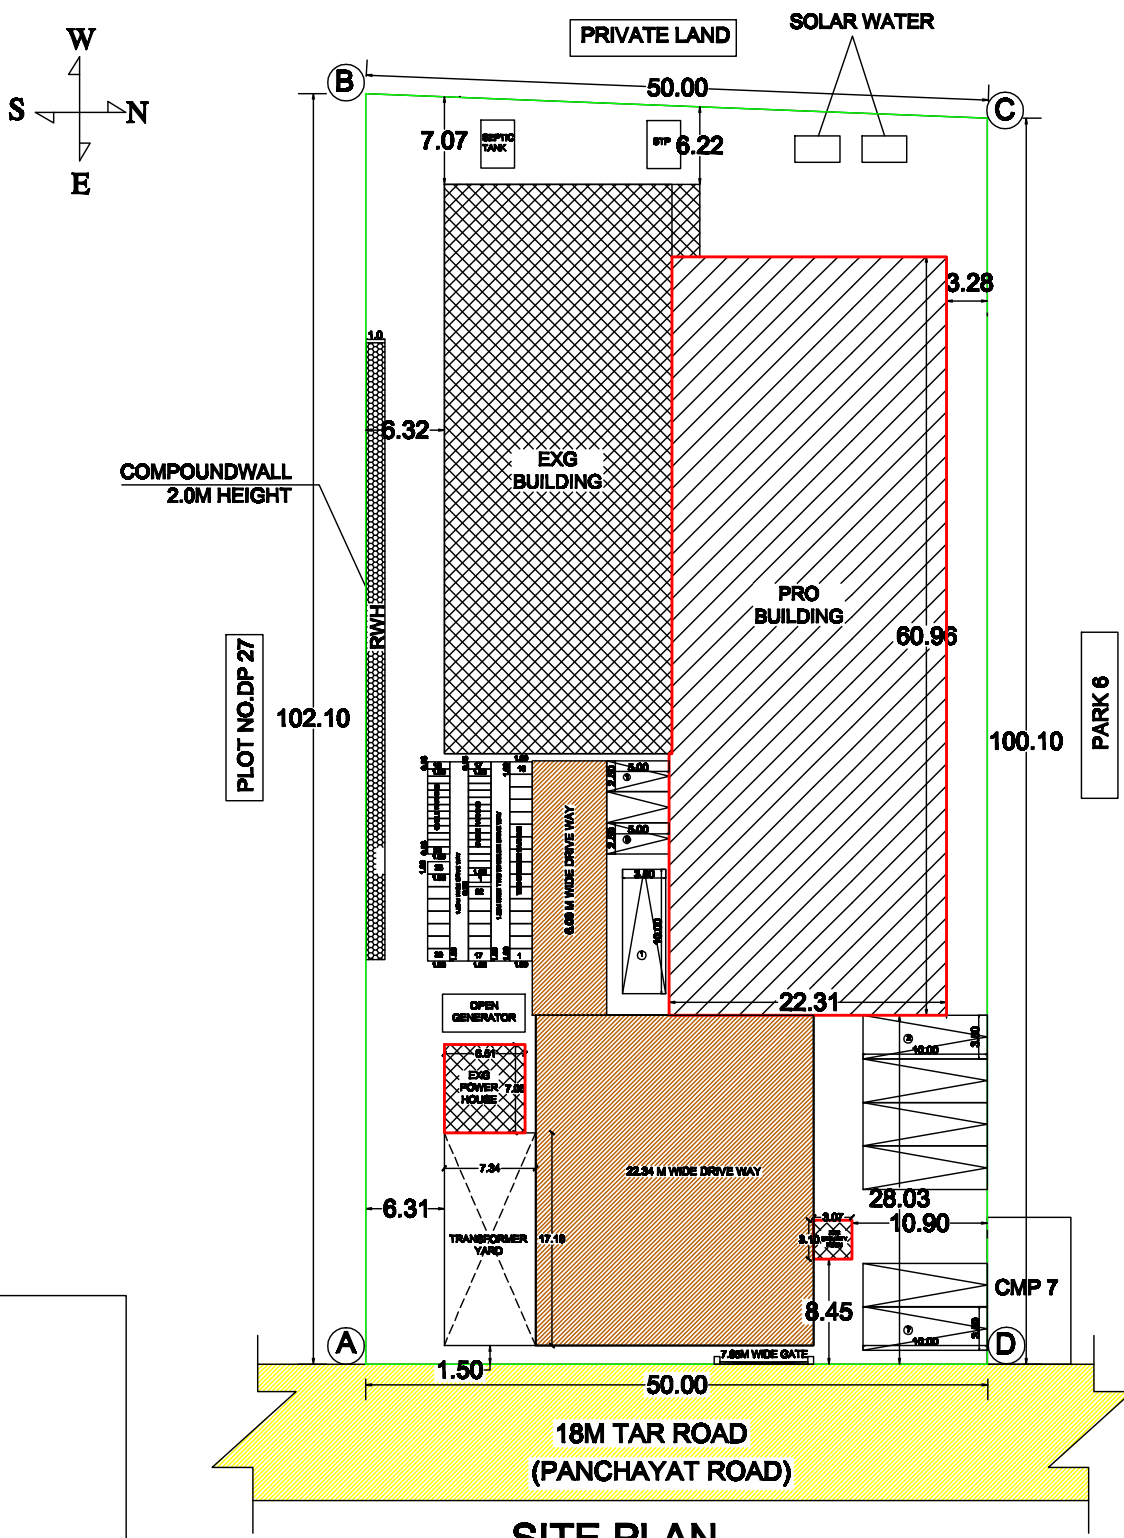
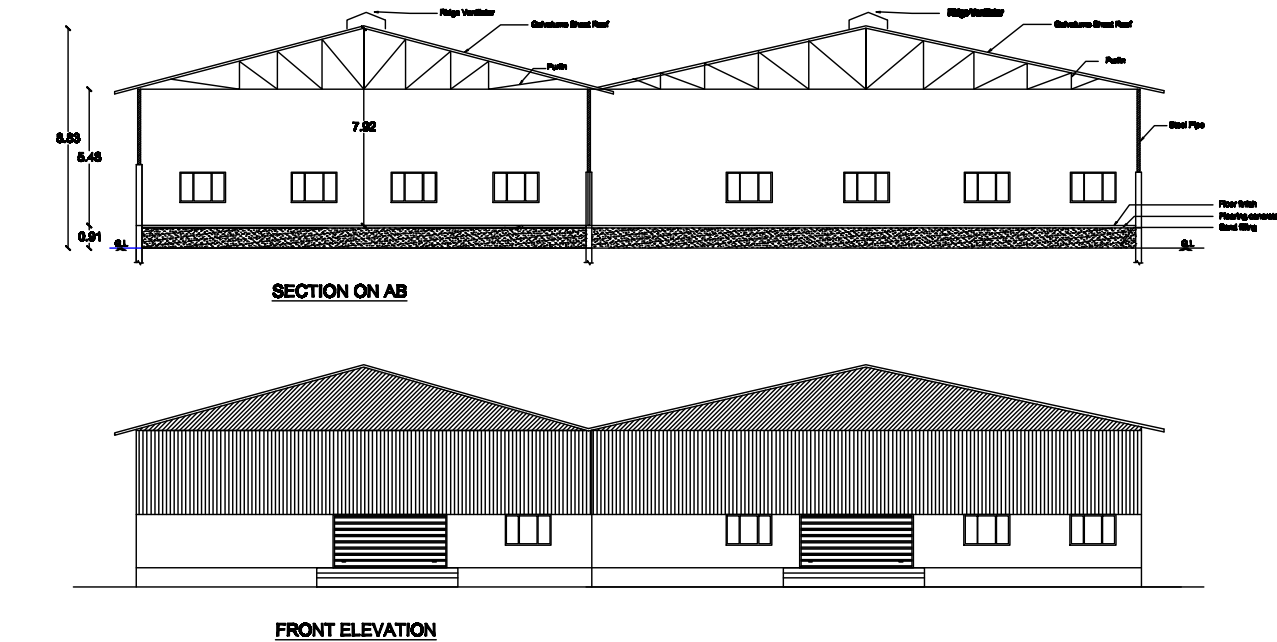


PLAN SHOWING THE PROPOSED ADDITIONAL CONSTRUCTION OF WAREHOUSE GALVALUME SHEET ROOF INDUSTRIAL BUILDING, ( REVISED APPROVED BUILDING NO.SWP/DTCP/TNJ/R/B.P.NO.22/2023 ) PRODUCTION OF P.V.C PROFILES MANUFACTURING UNIT FOR M/S .I MAC INDUSTRIES IN SURVEY NO:236/1PART,236/2PART,PLOT NO:DP-26 AT SIDCO INDUSTRIAL ESTATE, [L.P.D.T.C.P.(T.R) 21/2013] PALAYAPATTI SOUTH VILLAGE & PANCHAYAT,BUDALUR PANCHAYAT UNION & TALUK, THANJAVUR DISTRICT.

SCALE :1:100

NAME OF THE APPLICANT : Mr.A.SAHAYARAJ

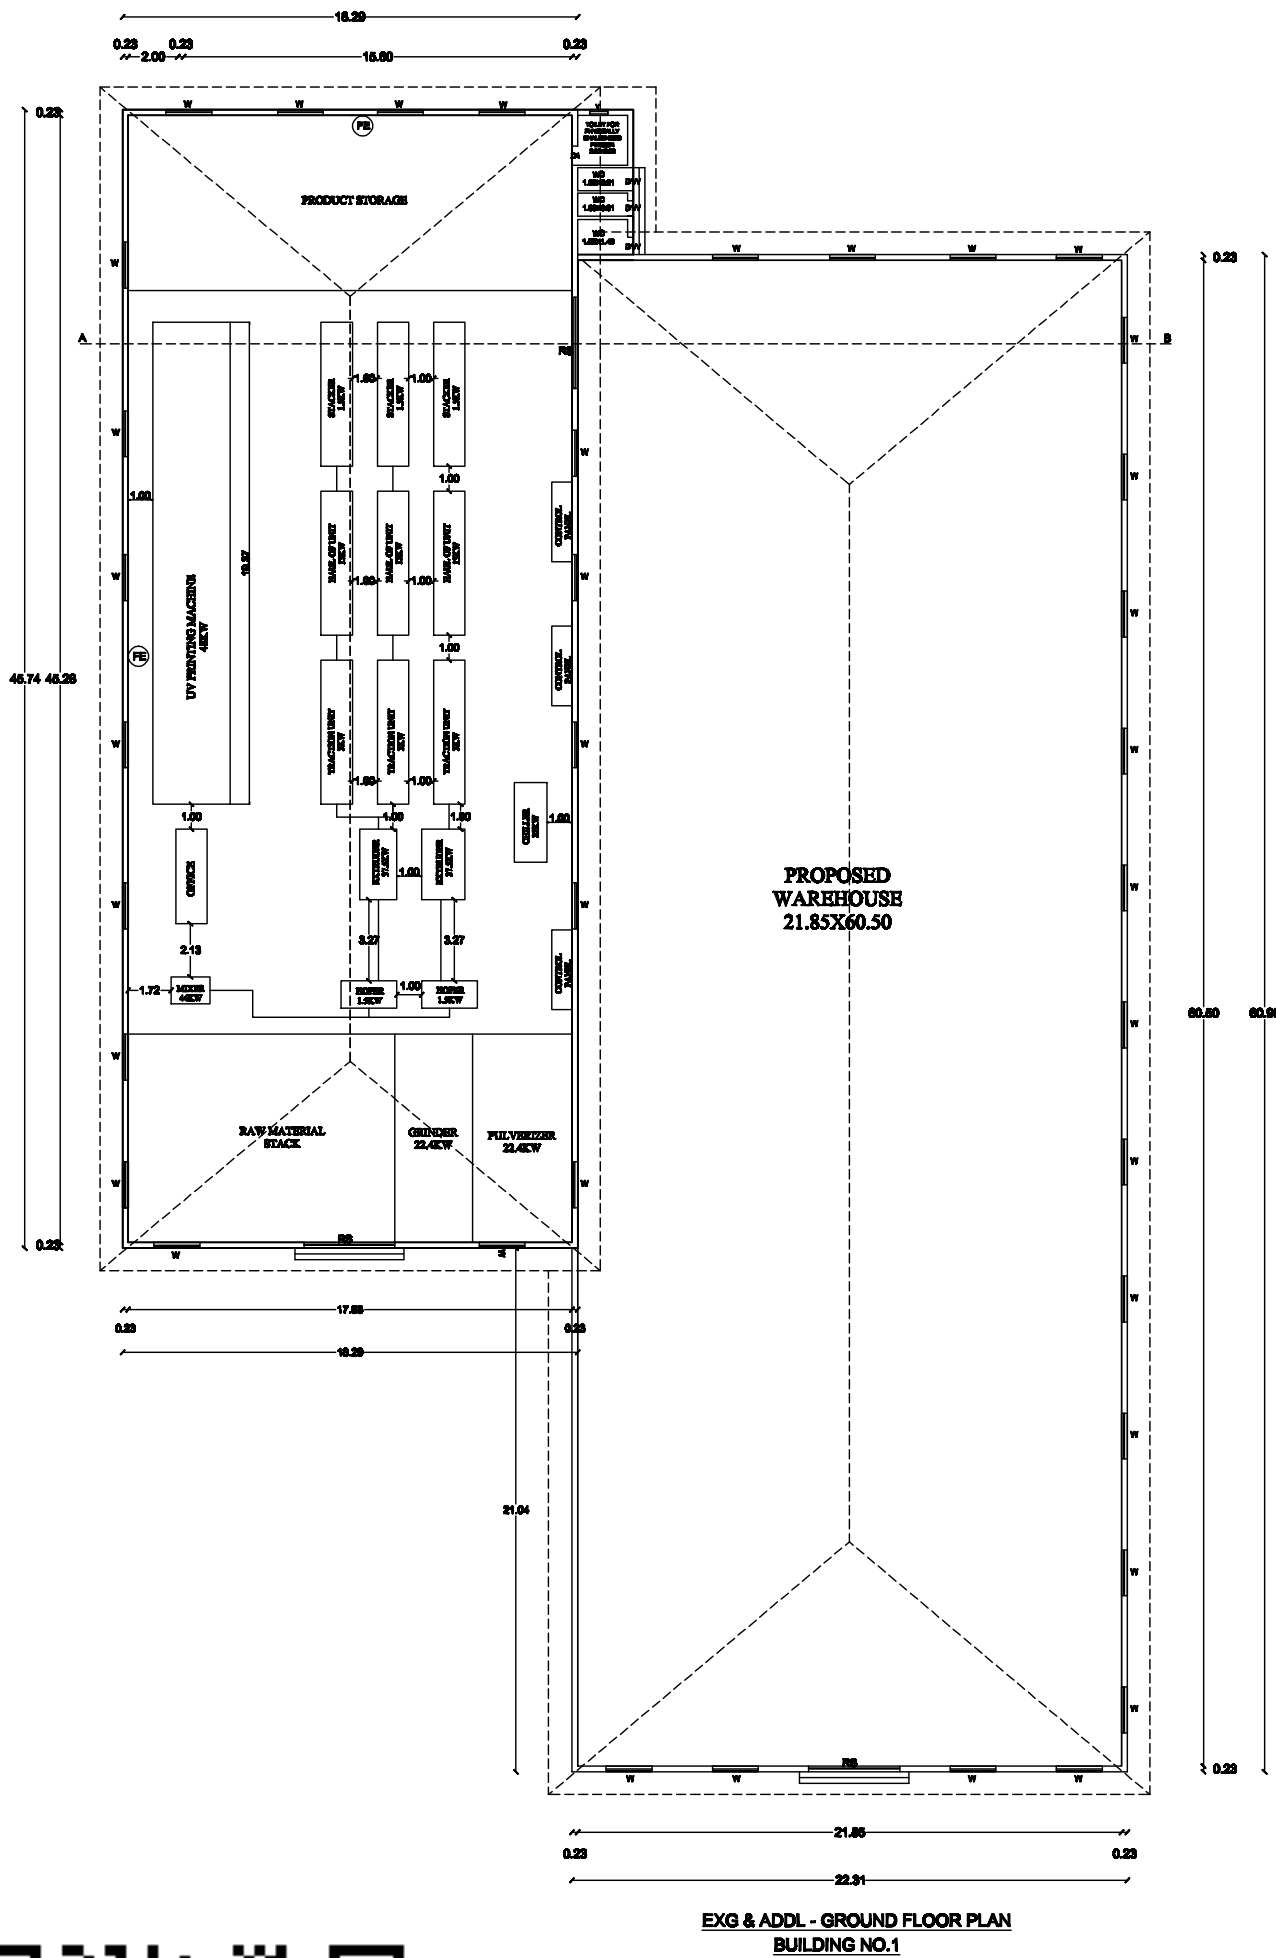

| SL.NO   | NAME OF THE MACHINE | NO. | K.W        | TOTAL K.W |
|---|---------------------|-----|------------|-----------|
| 1.   | STACKER             | 3   | 1.5        | 4.5       |
| 2.   | HALL OF UNIT        | 3   | 13         | 39        |
| 3.   | TRACTION UNIT       | 3   | 3          | 9         |
| 4.   | CHILLER             | 1   | 32         | 32        |
| 5.   | EXTRUDER            | 2   | 37.5       | 75        |
| 6.   | HOPPER              | 2   | 1.5        | 3         |
| 7.   | MIXER               | 1   | 44         | 44        |
| 8.   | PULVERIZER          | 1   | 22.4       | 22.4      |
| ALL THE EQUIPMENTS ARE CONNECTED WITH THE AC DRIVES/HENCE IT WILL CONSUME 60-80% OF THE LOAD AT THE TIME WITH THE HELP OF PROGRAM LOGIC. |                     |     | TOTAL LOAD | 300 K.W   |

| REFERENCE IN METER |                 |           |
|--------------------|-----------------|-----------|
| RS                 | ROLLING SHUTTER | 4.57x4.57 |
| D                  | DOOR            | 0.91x2.43 |
| D1                 | DOOR            | 0.76x2.13 |
| V                  | VENTILATOR      | 0.91x0.81 |
| W                  | WINDOW          | 2.13X1.83 |
| W1                 | WINDOW          | 1.22X1.37 |

| EXISTING APPROVED DETAILS                          |              |                |                   |               |
|----------------------------------------------------|--------------|----------------|-------------------|---------------|
| B.P.A.NO :SWP/BPA/T0011898/2023                    |              |                |                   |               |
| APPROVED NO: SWP/DTCP/TNJ/R/B.P.NO.22/2023         |              |                |                   |               |
| EXISTING AREA DETAILS                              |              |                |                   |               |
| SITE AREA                                          |              | 5053.34 SQ.M   |                   |               |
| S.NO                                               | FLOOR NAME   | F.S.I.         | NON F.S.I         | TOTAL         |
| BUILDING NO. 1 (INDUSTRIES AREA)                   |              |                |                   |               |
| 1                                                  | GROUND FLOOR | 849.53         | -                 | 849.53        |
| PROPOSED AREA DETAILS                              |              |                |                   |               |
| S.NO                                               | FLOOR NAME   | F.S.I. IN SQ.M | NON F.S.I IN SQ.M | TOTAL IN SQ.M |
| BUILDING NO. 1 (WAREHOUSE)                         |              |                |                   |               |
| 1                                                  | GROUND FLOOR | 1350.83        | -                 | 1350.83       |
| TOTAL                                              |              | 1350.83        | -                 | 1350.83       |
| BUILDING NO. 2 (EXG-POWER HOUSE)                   |              |                |                   |               |
| 1                                                  | GROUND FLOOR | 45.96          | -                 | 45.96         |
| BUILDING NO. 3 (EXG-SECURITY ROOM)                 |              |                |                   |               |
| 1                                                  | GROUND FLOOR | 9.53           | -                 | 9.53          |
| TOTAL                                              |              | 1406.32        | -                 | 1406.32       |
| TOTAL F.S.I - 849.53 + 1406.32 = 2255.85 / 5053.34 |              |                |                   |               |
| TOTAL FSI - 0.446                                  |              |                |                   |               |

NO. OF LORRY PARKING AVAILABLE : 7 NOS  
NO. OF CAR PARKING AVAILABLE : 3 NOS  
NO. OF TWO WHEELER PARKING : 30 NOS  
NO. OF CYCLE PARKING : 30 NOS  
NO OF LABOURS : 50 NOS  
TOTAL KW : 300 KW

| COLOUR INDEX      |  |
|-------------------|--|
| SITE BOUNDARY     |  |
| PROPOSED BUILDING |  |
| EXISTING ROAD     |  |
| EXISTING BUILDING |  |

APPLICANT

REGISTERED STRUCTURAL ENGINEER

REGISTERED ENGINEER

