
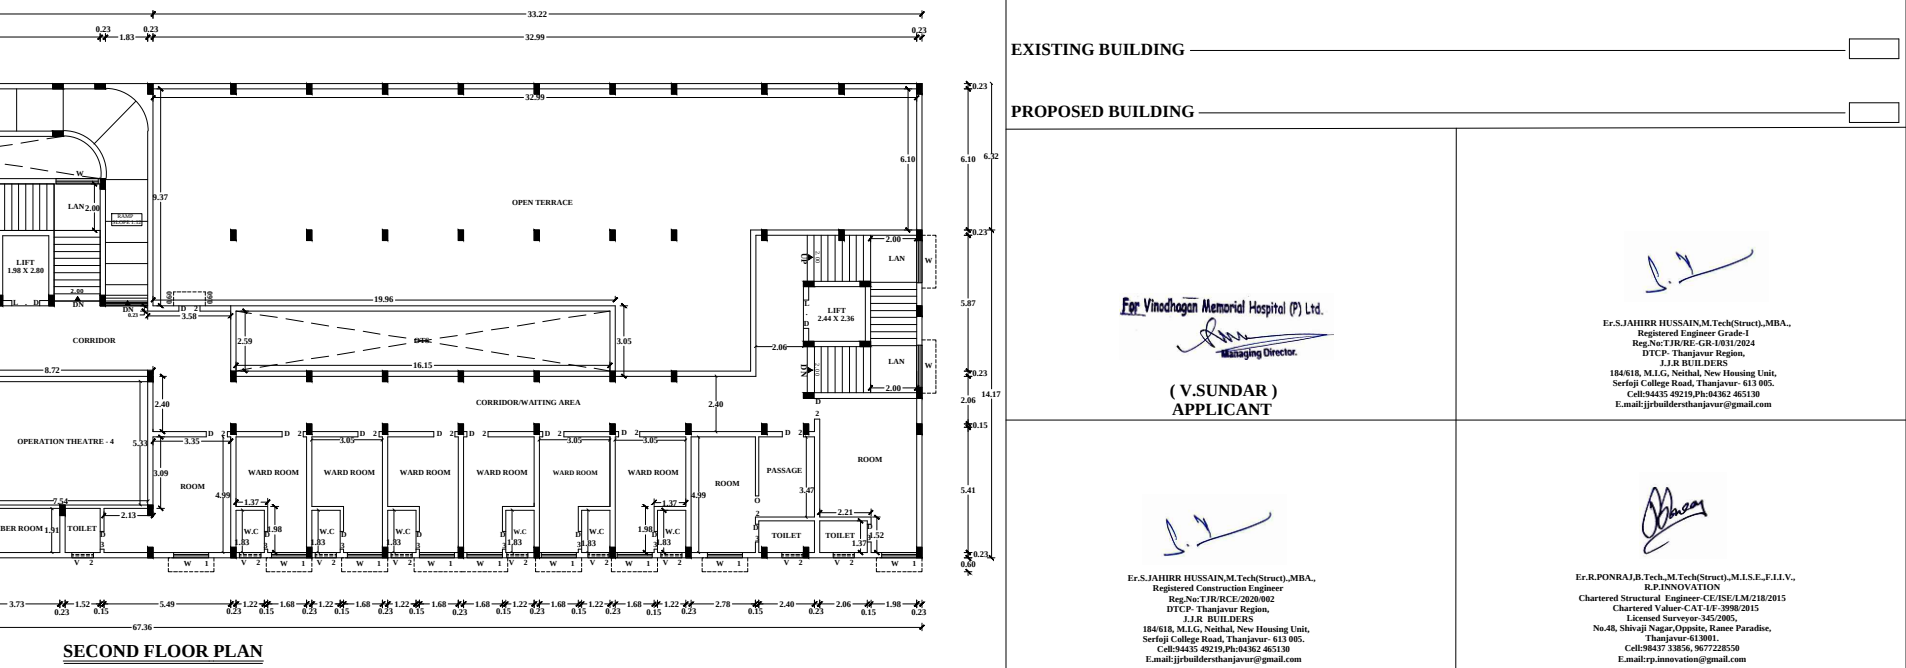
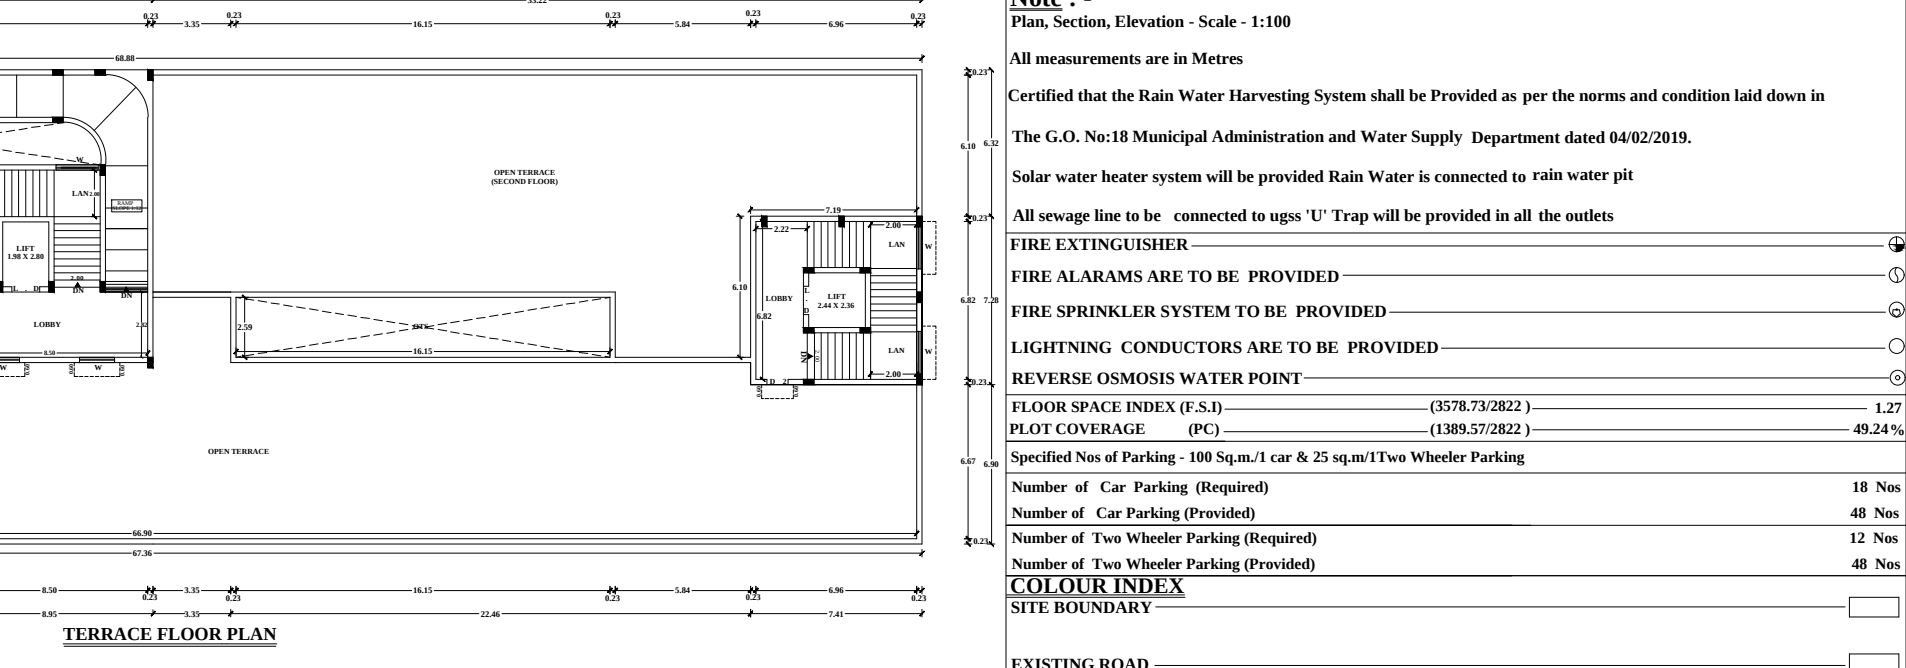
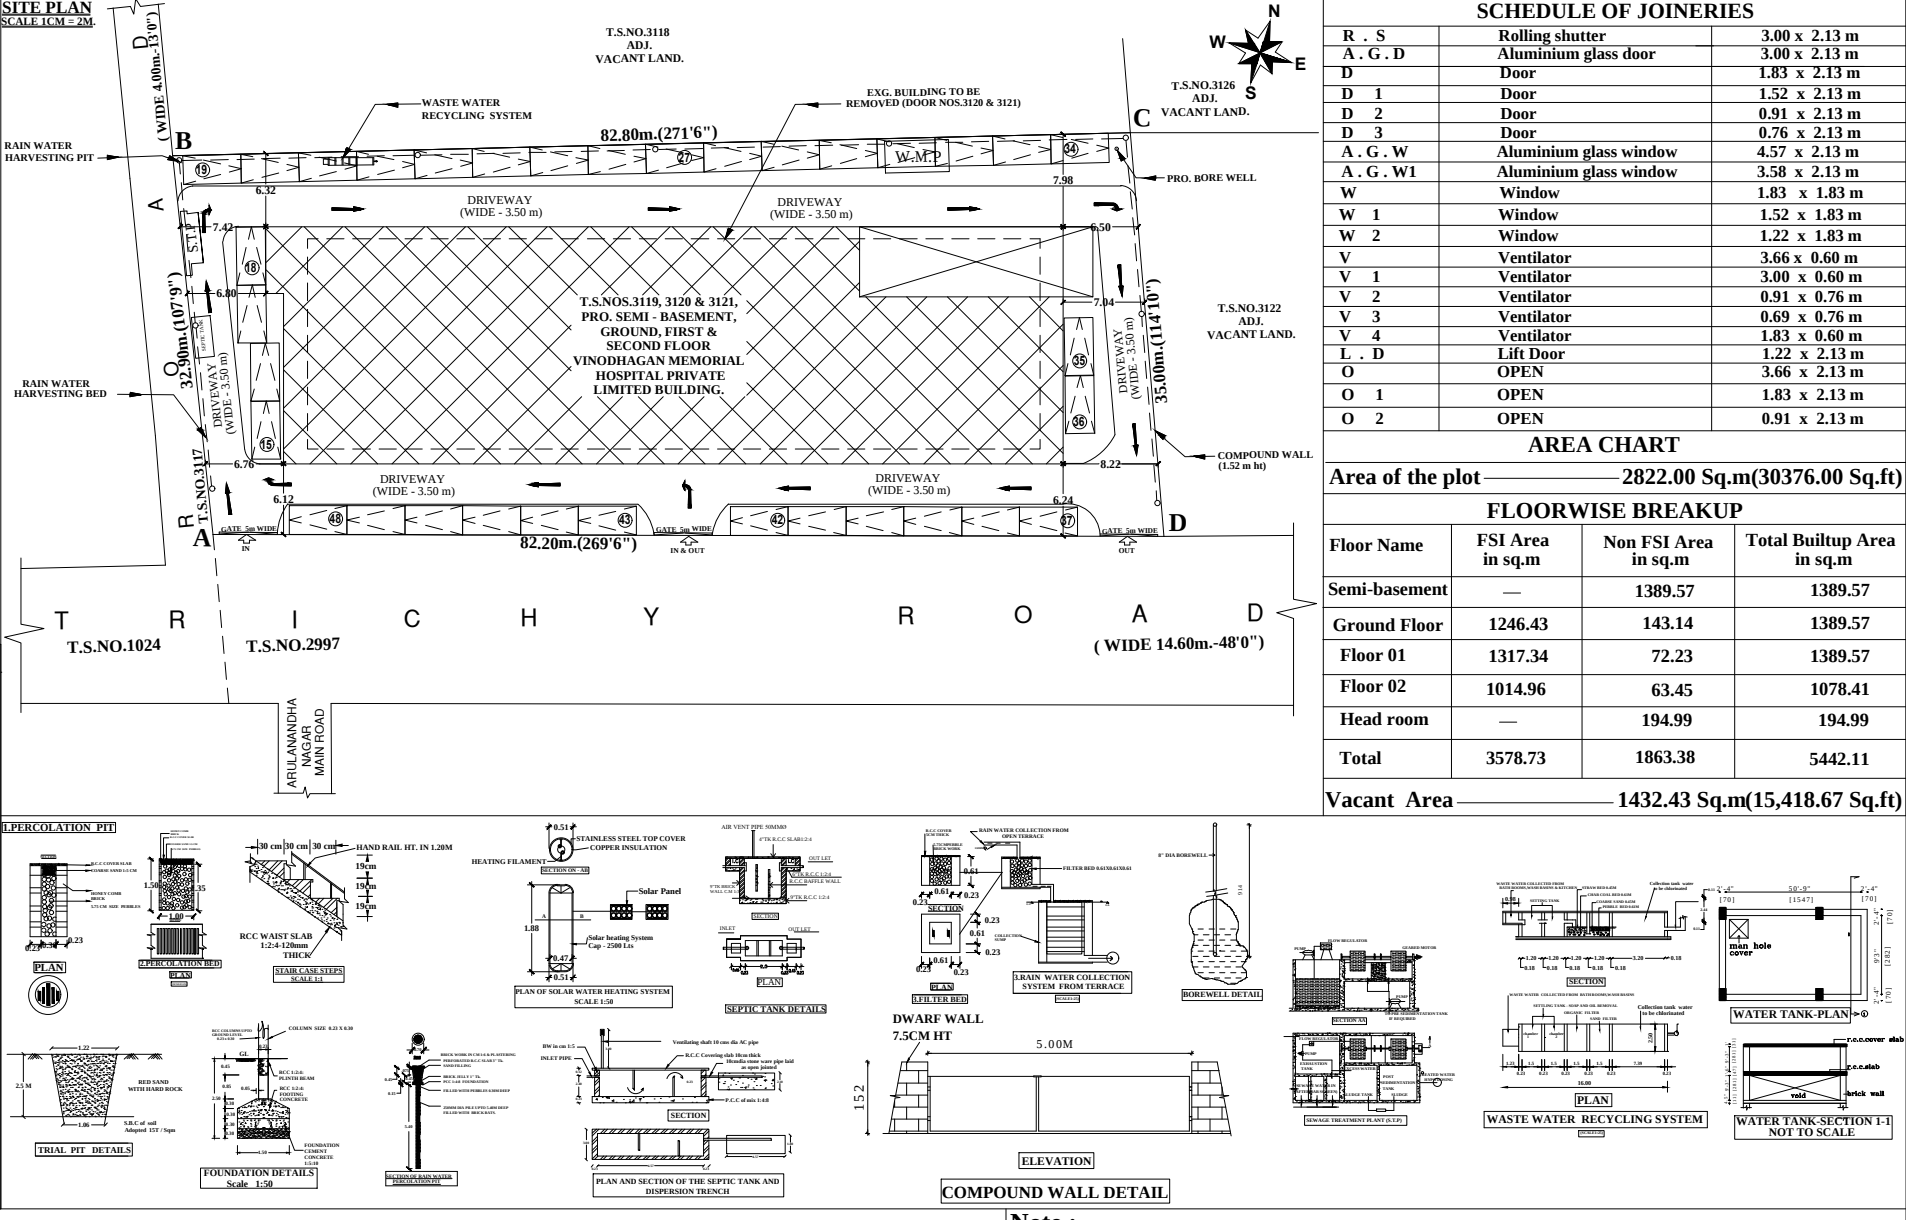
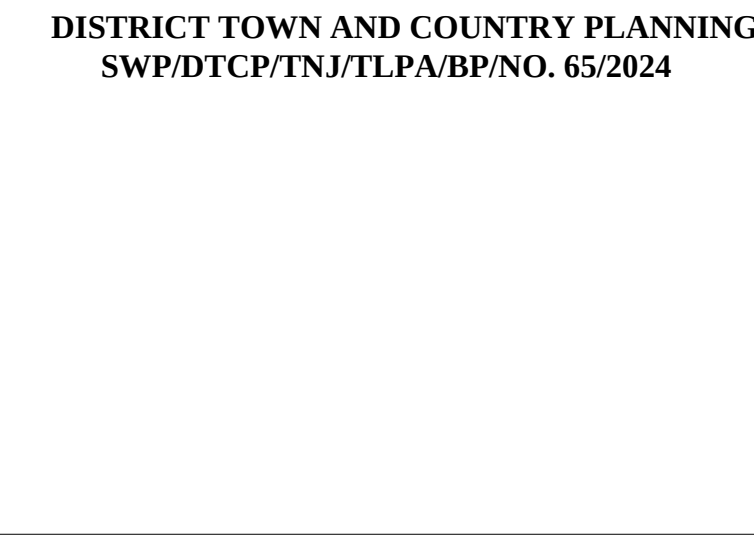
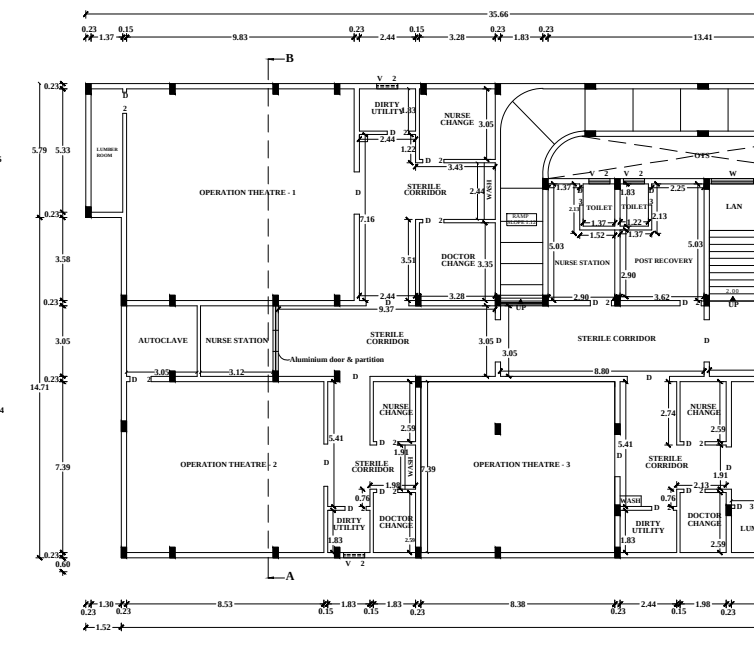
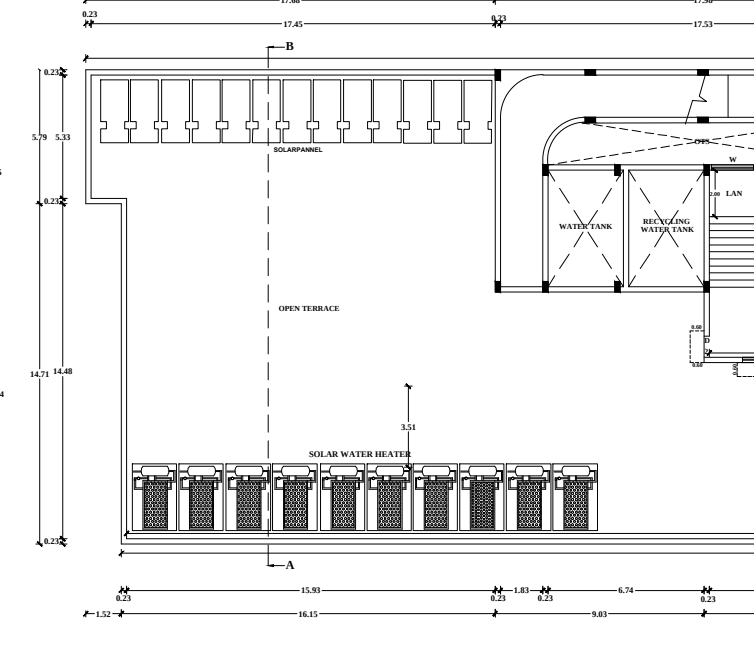
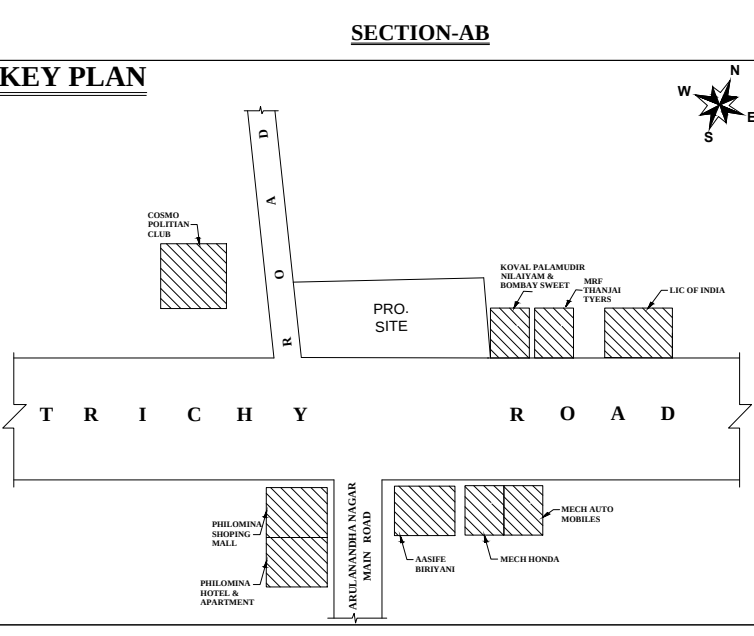
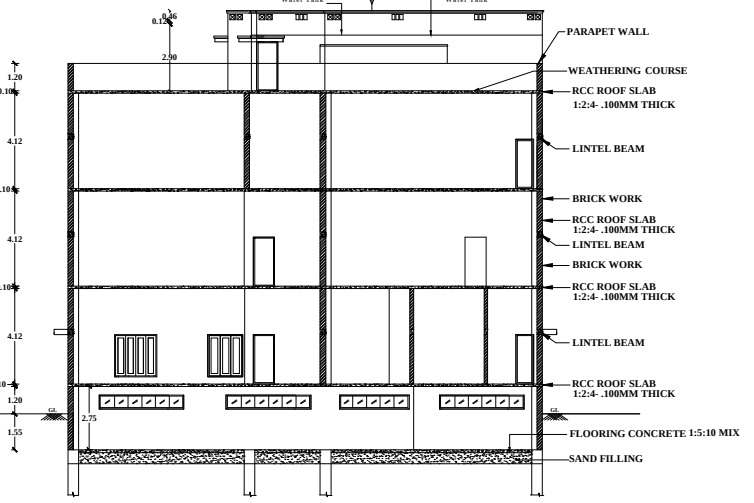
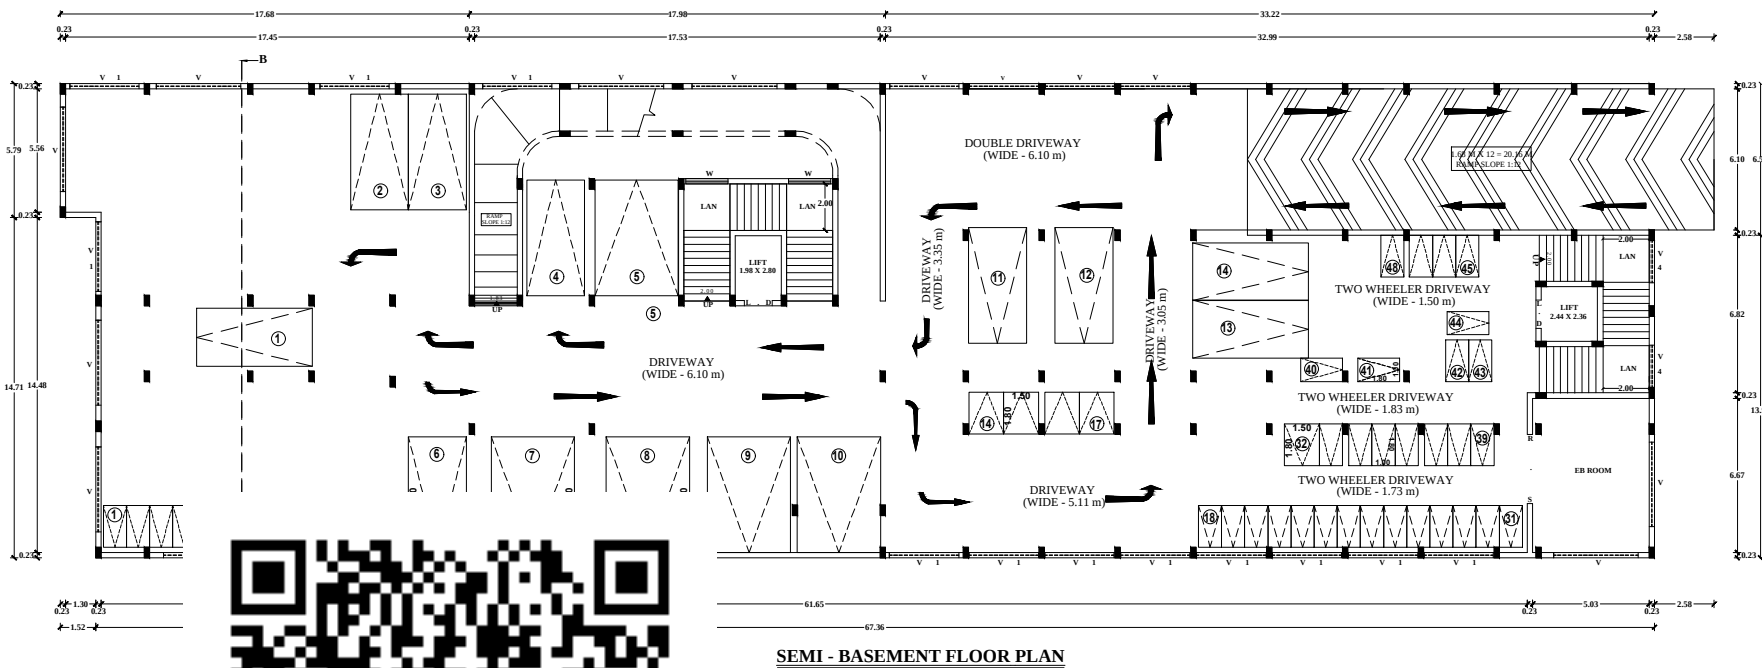
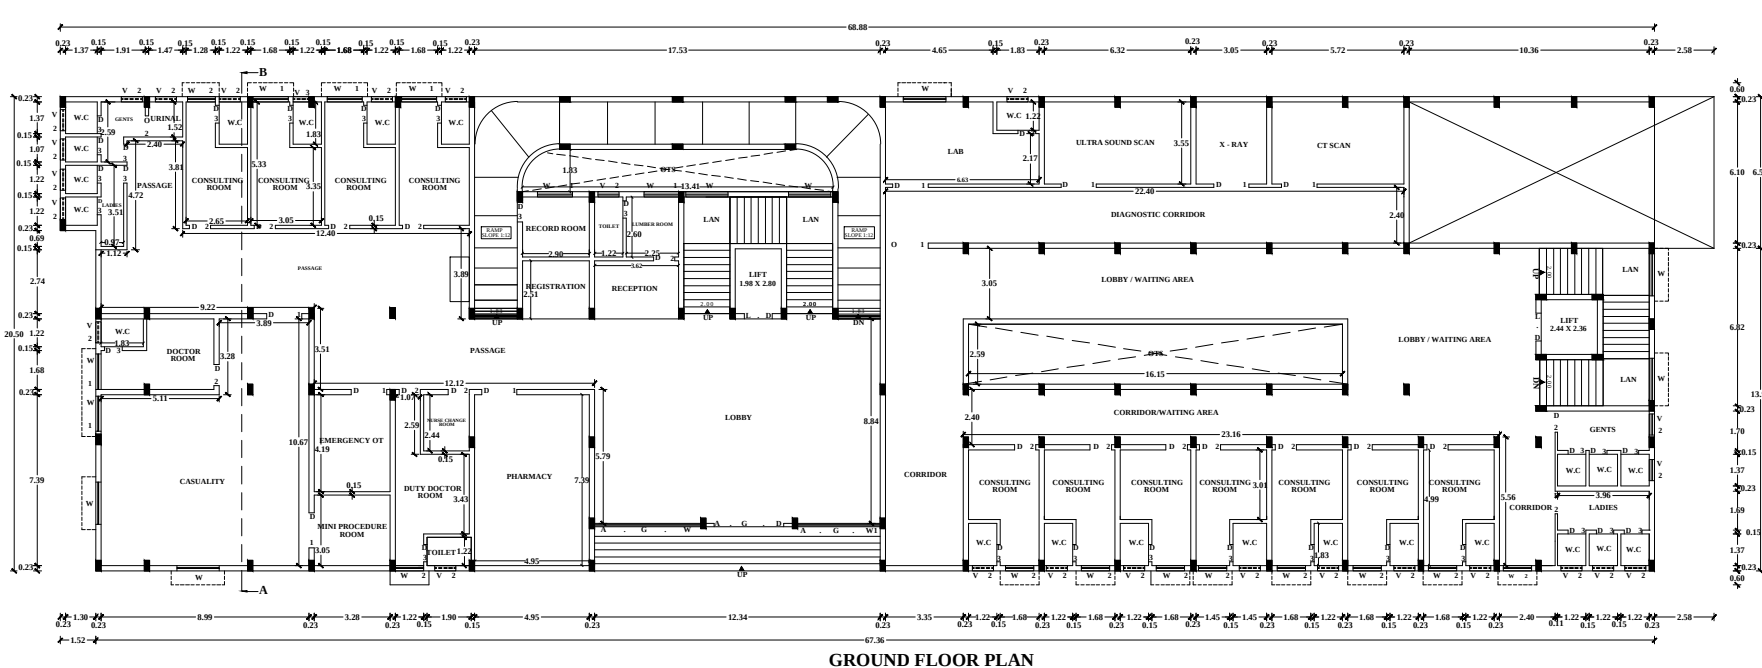
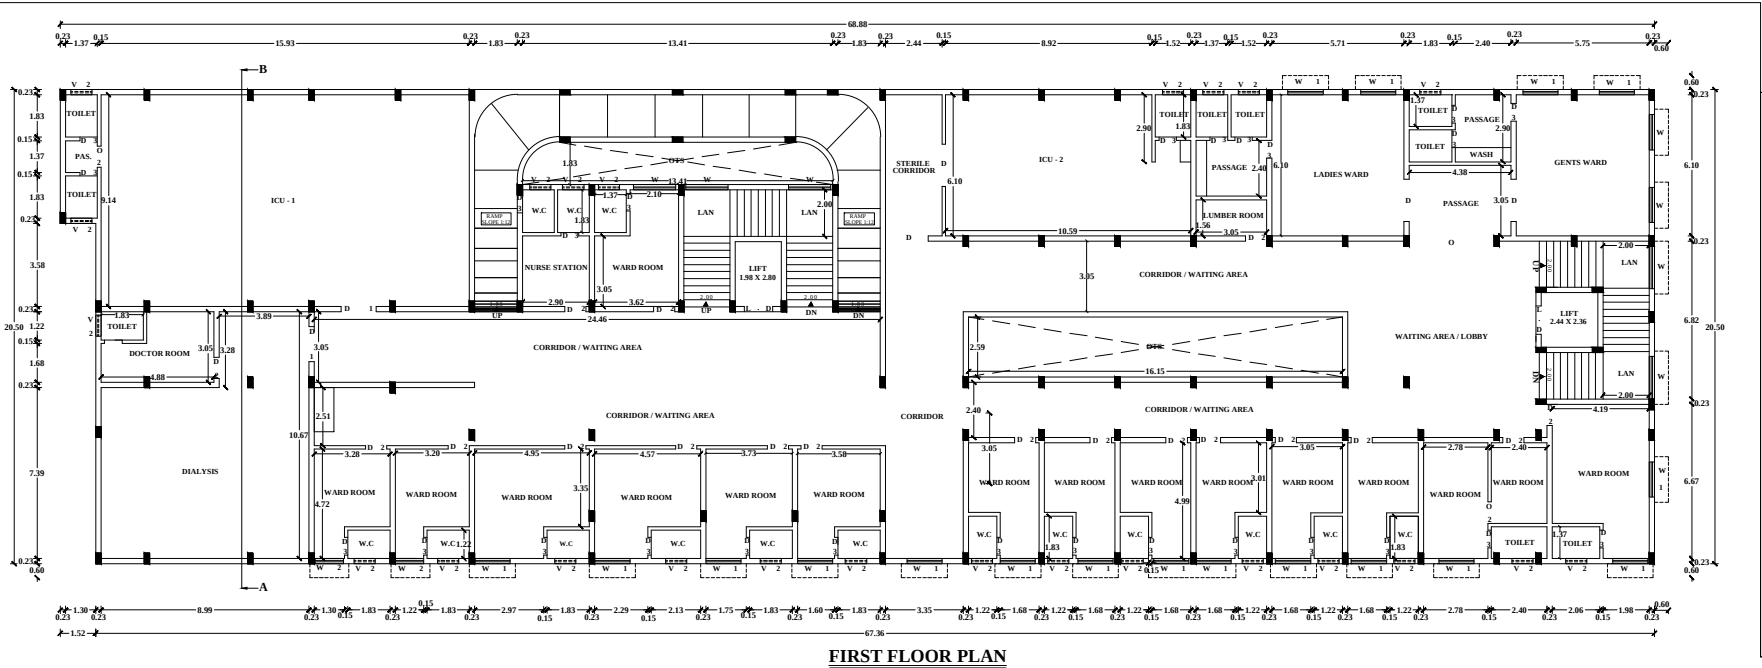


PLAN SHOWING THE PROPOSED CONSTRUCTION OF A R.C.C ROOF SEMI - BASEMENT, GROUND, FIRST & SECOND FLOOR VINODHAGAN MEMORIAL HOSPITAL PRIVATE LIMITED BUILDING AFTER DEMOLISHING THE EXISTING BUILDING IN WARD NO.6, NEW BLOCK NO.95(OLD BLOCK NO.75), T.S.NOS.3119, 3120 & 3121, V.O.C NAGAR, TRICHY ROAD, PUDHUPATTINAM VILLAGE, THANJAVUR CITY MUNICIPAL CORPORATION LIMIT.

SCALE 1CM = 1M.

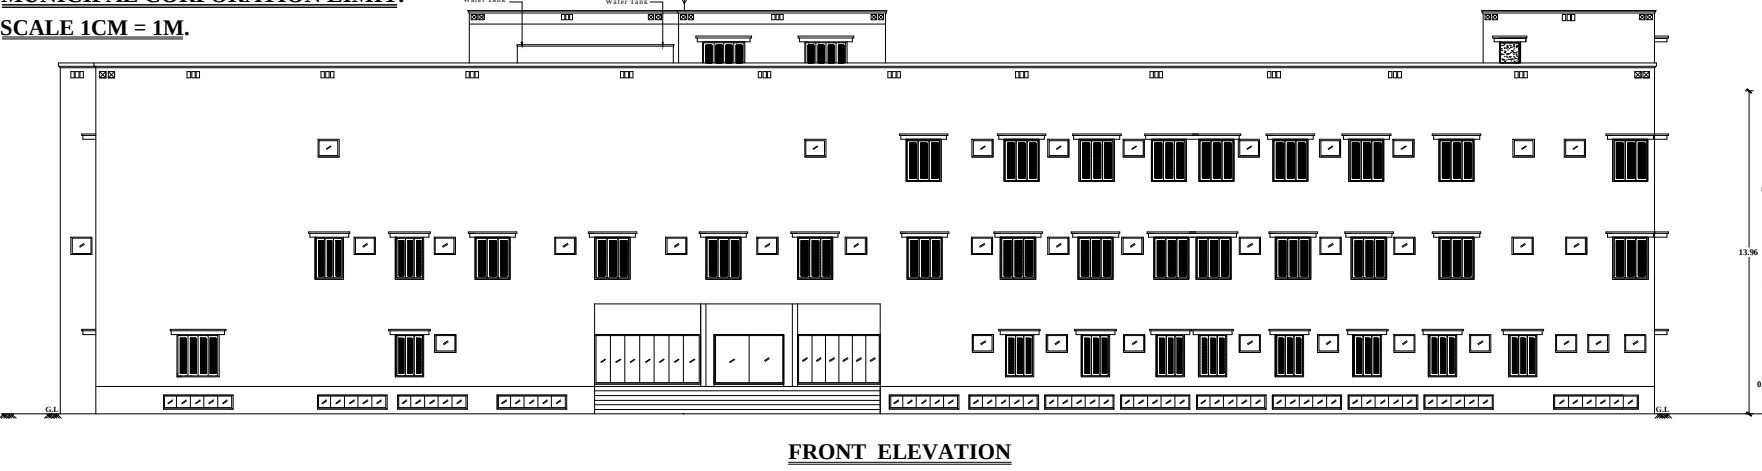

SCHEDULE OF JOINERIES			
R - S	Rolling shutter	3.00 x 2.13 m	
A . G . D	Aluminium glass door	3.00 x 2.13 m	
D	Door	1.83 x 2.13 m	
D 1	Door	1.52 x 1.83 m	
D 2	Door	0.91 x 2.13 m	
D 3	Door	0.76 x 2.13 m	
A . G . W	Aluminium glass window	4.57 x 2.13 m	
A . G . W1	Aluminium glass window	3.58 x 2.13 m	
W	Window	1.83 x 1.83 m	
W 1	Window	1.52 x 1.83 m	
W 2	Window	1.22 x 1.83 m	
V	Ventilator	3.66 x 0.60 m	
V 1	Ventilator	3.00 x 0.60 m	
V 2	Ventilator	0.91 x 0.76 m	
V 3	Ventilator	0.69 x 0.76 m	
V 4	Ventilator	1.83 x 0.60 m	
L . D	Lift Door	1.22 x 2.13 m	
O	OPEN	3.66 x 2.13 m	
O 1	OPEN	1.83 x 2.13 m	
O 2	OPEN	0.91 x 2.13 m	

AREA CHART			
Area of the plot		2822.00 Sq.m(30376.00 Sq.ft)	
FLOORWISE BREAKUP			
Floor Name	FSI Area in sq.m	Non FSI Area in sq.m	Total Builtup Area in sq.m
Semi-basement	—	1389.57	1389.57
Ground Floor	1246.43	143.14	1389.57
Floor 01	1317.34	72.23	1389.57
Floor 02	1014.96	63.45	1078.41
Head room	—	194.99	194.99
Total	3578.73	1863.38	5442.11
Vacant Area		1432.43 Sq.m(15,418.67 Sq.ft)	

Note : -

Plan, Section, Elevation - Scale - 1:100

All measurements are in Metres

Certified that the Rain Water Harvesting System shall be Provided as per the norms and condition laid down in

The G.O. No:18 Municipal Administration and Water Supply Department dated 04/02/2019.

Solar water heater system will be provided Rain Water is connected to rain water pit

All sewage line to be connected to ugg's 'U' Trap will be provided in all the outlets

FIRE EXTINGUISHER

FIRE ALARMS ARE TO BE PROVIDED

FIRE SPRINKLER SYSTEM TO BE PROVIDED

LIGHTNING CONDUCTORS ARE TO BE PROVIDED

REVERSE OSMOSIS WATER POINT

FLOOR SPACE INDEX (F.S.I) (3578.73/2822) 1.27

PLOT COVERAGE (PC) (1389.57/2822) 49.24%

Specified Nos of Parking - 100 Sq.m/1 car & 25 sq.m/1Two Wheeler Parking

Number of Car Parking (Required) 18 Nos

Number of Car Parking (Provided) 48 Nos

Number of Two Wheeler Parking (Required) 12 Nos

Number of Two Wheeler Parking (Provided) 48 Nos

COLOUR INDEX

SITE BOUNDARY

EXISTING ROAD

EXISTING BUILDING

PROPOSED BUILDING

For Vinodhagan Memorial Hospital (P) Ltd.

Managing Director.

(V.SUNDAR)

APPLICANT