
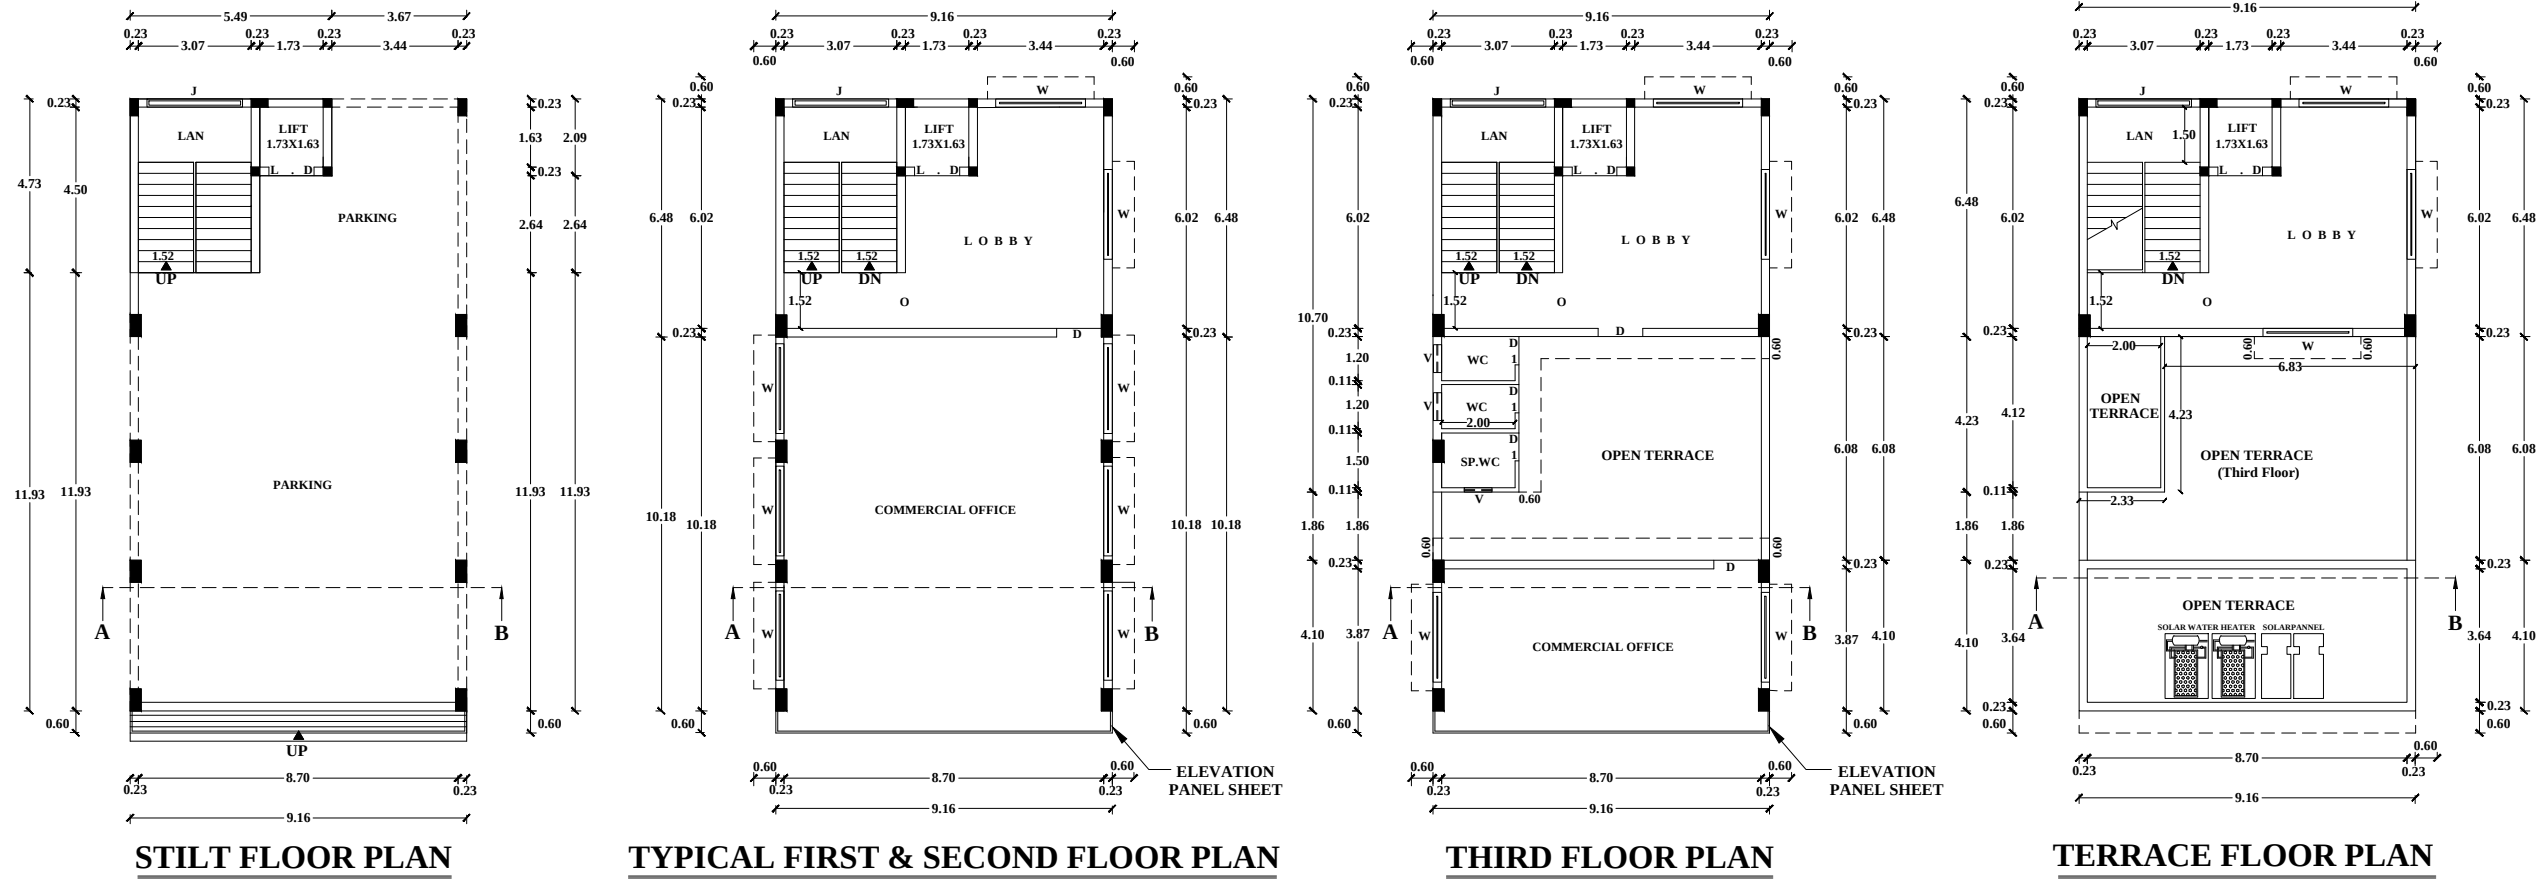


PLAN SHOWING THE PROPOSED CONSTRUCTION OF A R.C.C ROOF STILT, FIRST, SECOND & THIRD FLOOR COMMERCIAL OFFICE BUILDING AFTER DEMOLISHING THE EXISTING BUILDING IN IN WARD NO.8, BLOCK NO.34, R.S.NO.257PART, T.S.NO.483, NEW PLOT NO.49(OLD PLOT NO.47), DOOR NO.49, H.I.G, MARUTHAM, NEW HOUSING UNIT, PUDHUKKOTTAI ROAD, NEELAGIRI THERKKUTHOTTAM VILLAGE, THANJAVUR CITY MUNICIPAL CORPORATION LIMIT.

OWNER NAME:Mrs.P.SARATHA W/O.Mr.S. PRASATH

SCALE 1CM = 1M.

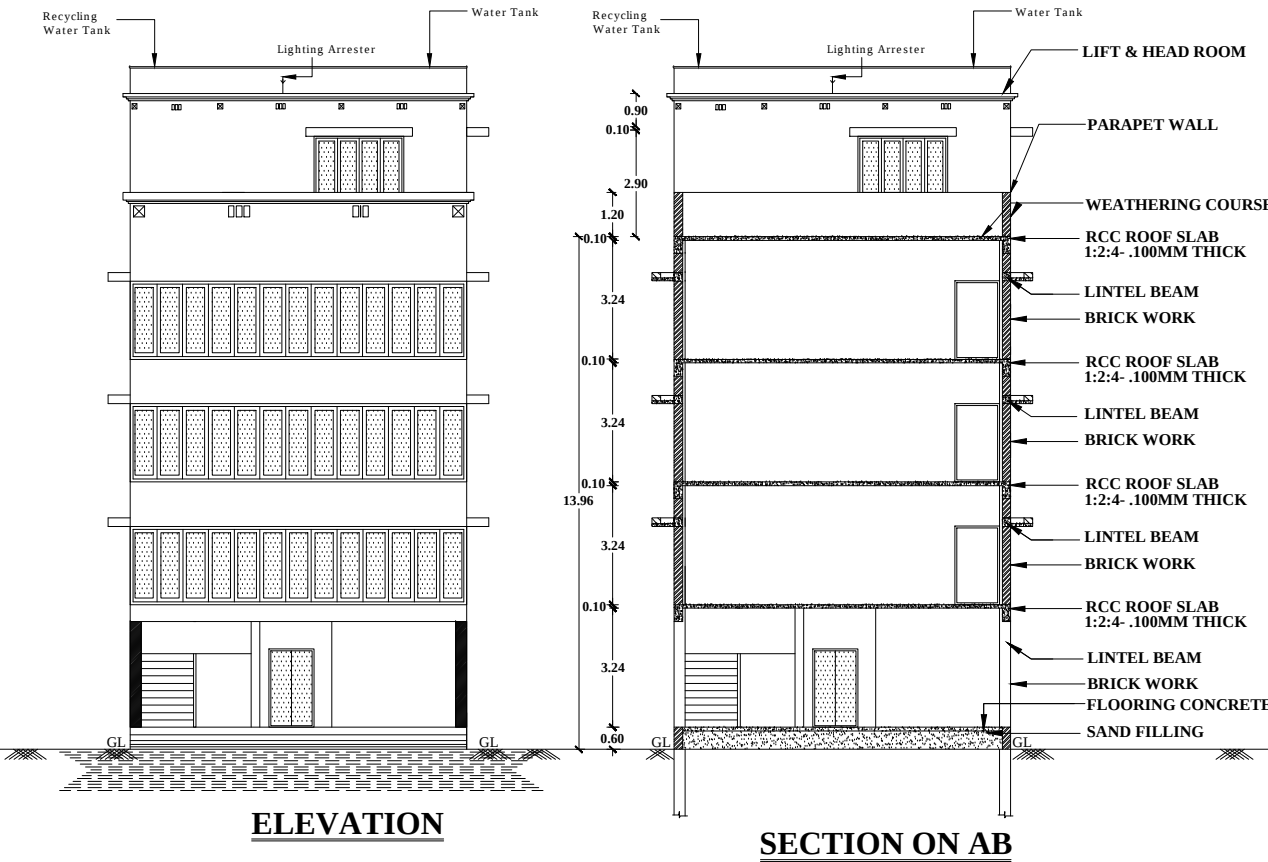

DISTRICT TOWN AND COUNTRY PLANNING
SWP/DTCP/TNJ/TLPA/BP/NO.66/2024



SCHEDULE OF JOINERIES		
D	Door	1.22 x 2.13 m
D 1	Door	0.76 x 2.13 m
O	Open	1.52 x 2.13 m
A . G . W	Aluminum Glass window	8.09 x 2.13 m
W	Window	2.44 x 1.37 m
V	Ventilator	0.91 x 0.60 m
J	R.C.Jolly	2.61 x 3.00 m
L . D	Lift Door	1.22 x 2.13 m

Note : -
Plan, Section, Elevation - Scale - 1:100

All measurements are in Metres
Certified that the Rain Water Harvesting System shall be Provided as per the norms and condition laid down in

The G.O. No:18 Municipal Administration and Water Supply Department dated 04/02/2019.

Solar water heater system will be provided Rain Water is connected to rain water pit

All sewage line to be connected to uggs 'U' Trap will be provided in all the outlets

FIRE EXTINGUISHER

FIRE ALARMS ARE TO BE PROVIDED

FIRE SPRINKLER SYSTEM TO BE PROVIDED

LIGHTNING CONDUCTORS ARE TO BE PROVIDED

REVERSE OSMOSIS WATER POINT


COLOUR INDEX
SITE BOUNDARY

EXISTING ROAD

EXISTING BUILDING

PROPOSED BUILDING

SITE PLAN
SCALE 1CM = 1M

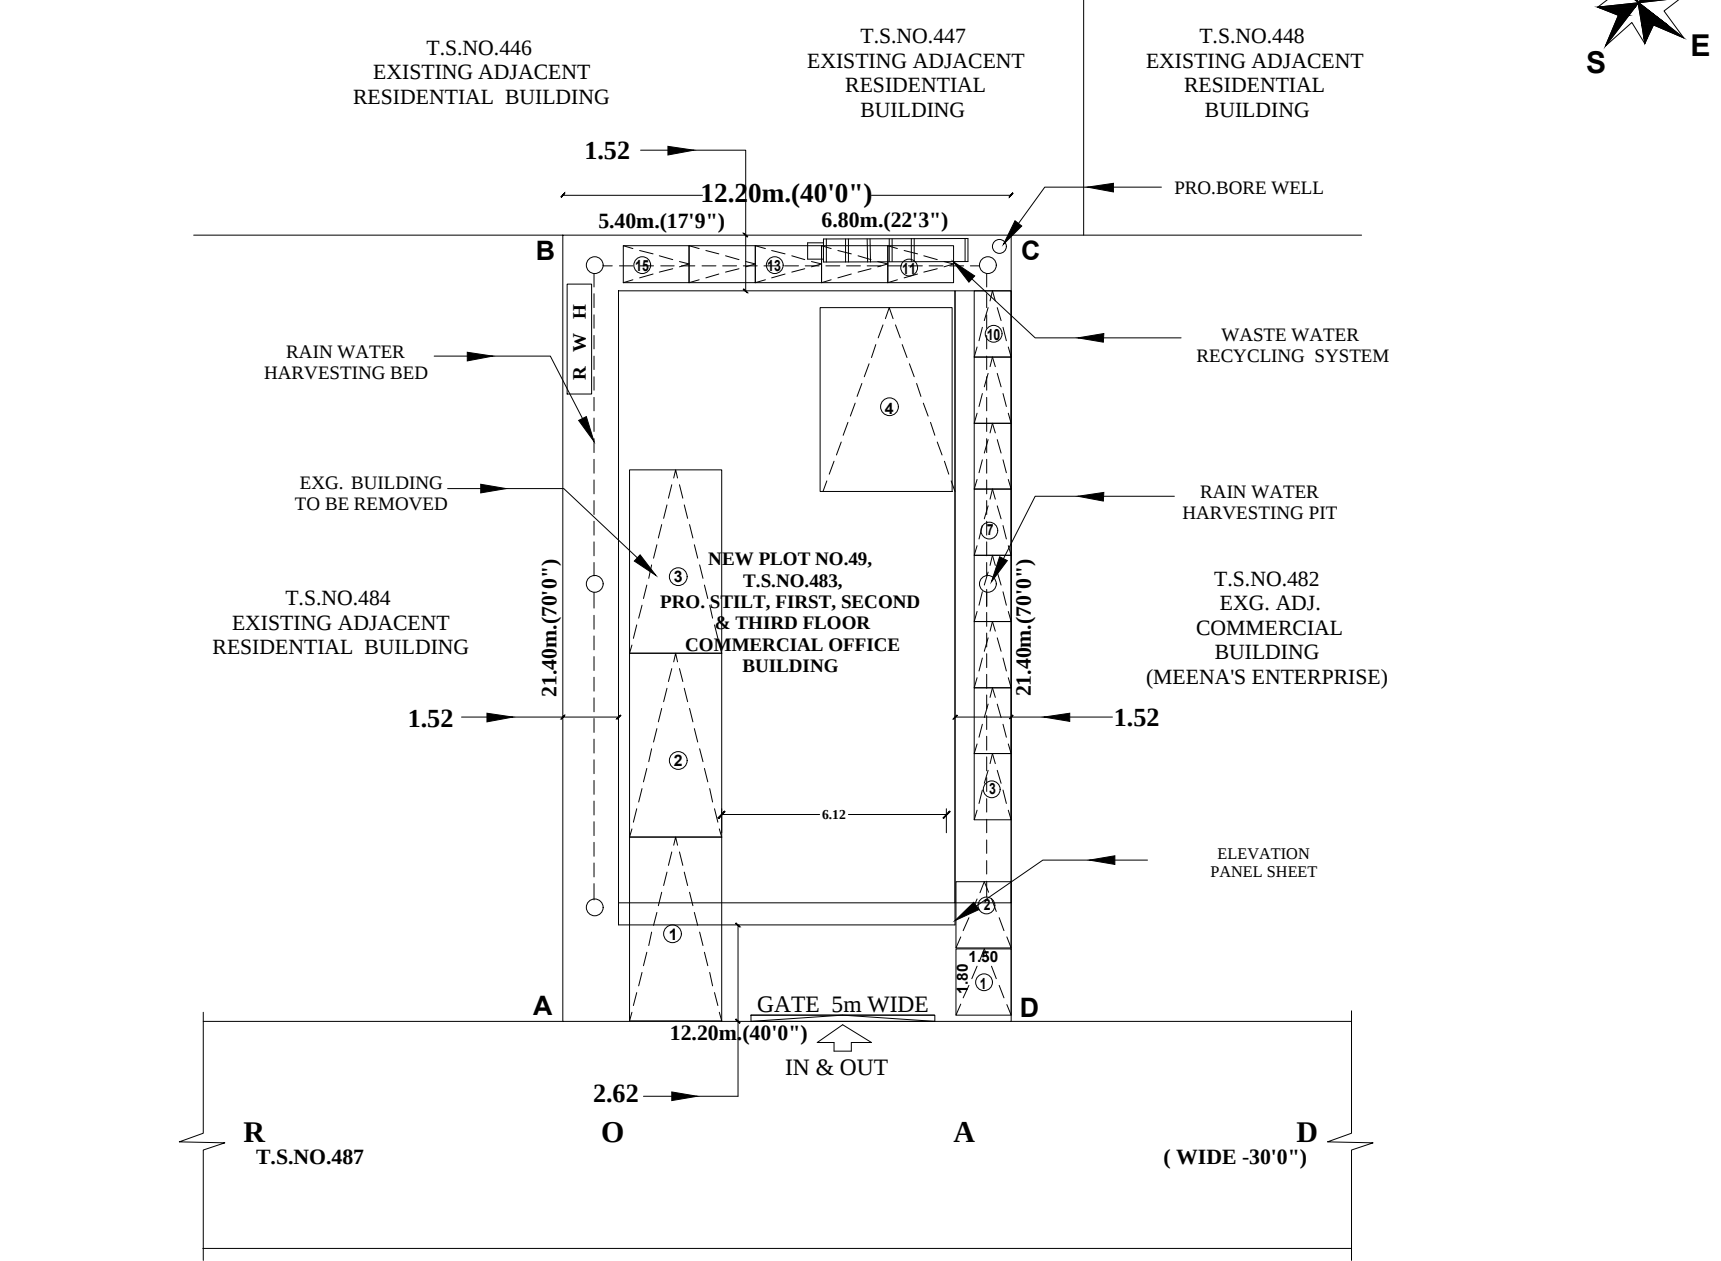

	Er.S.JAHIRR HUSSAIN,M.Tech(Struct),MBA., Registered Engineer Grade-I Reg.No:TJR/RE-GR-1031/2024 DTCP, Thanjavur Region, J.J.R BUILDERS 184/618, M.I.G, Neithal, New Housing Unit, Serfoji College Road, Thanjavur- 613 005. Cell:94435 49219,Ph:94362 465130 E-mail:jjrbuildersthanjavur@gmail.com		Er.R.PONRAJ,B.Tech.,M.Tech(Struct),M.I.S.E.,F.I.I.V., R.P.INNOVATION Chartered Structural Engineer-CE/ISE/LM/218/2015 Chartered Valuer-CAT-4/F-3998/2015 Licensed Surveyor-345/2005, No.48, Shivaji Nagar,Oppsite, Ramee Paradise, Thanjavur-613001 Cell:98437 33856, 967228550 E-mail:rp.innovation@gmail.com		Er.S.JAHIRR HUSSAIN,M.Tech(Struct),MBA., Registered Construction Engineer Reg.No:TJR/CE/2020/002 DTCP, Thanjavur Region, J.J.R BUILDERS 184/618, M.I.G, Neithal, New Housing Unit, Serfoji College Road, Thanjavur- 613 005. Cell:94435 49219,Ph:94362 465130 E-mail:jjrbuildersthanjavur@gmail.com
--	--	--	--	--	---