



PLAN SHOWING THE PROPOSED CONSTRUCTION OF SCHOOL BUILDING WITH GROUND FLOOR AND FIRST FLOOR AT S.NO - 488/2B & 3A2 OF BAGAVATHAPURAM (62/2) VILLAGE , VEPATHUR TOWN PANCHAYAT & S.NO. 41/2A1 OF T. PANDARAVAADAI VILLAGE, PANDARAVADAI PANCHAYAT THIRUVIDAIMARUDUR TALUK, THANJAVUR DISTRICT.

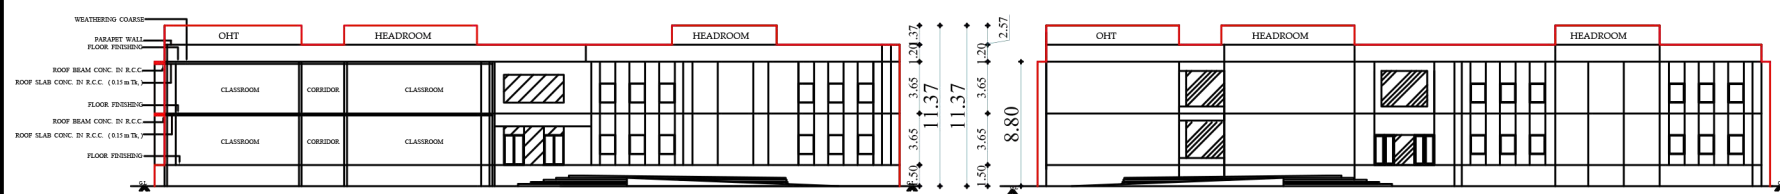

SECTION A-A

FRONT ELEVATION - NORTH

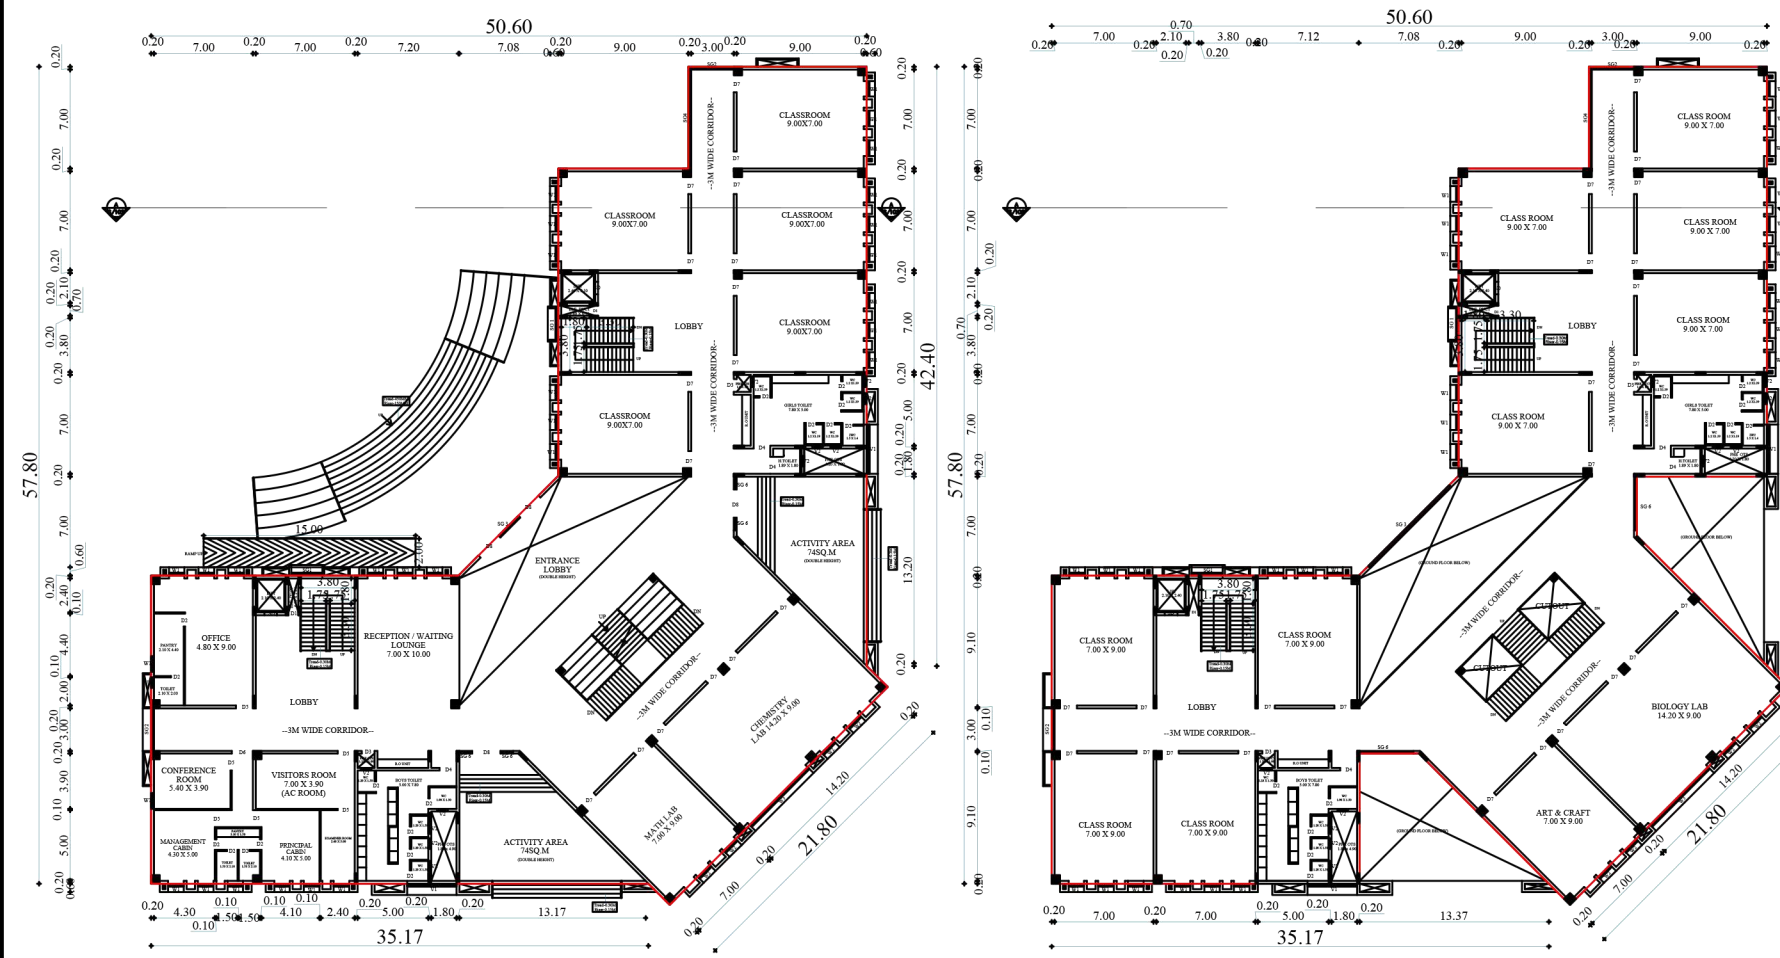

SCALE - 1:1000 GROUND FLOOR PLAN


FIRST FLOOR PLAN

SCHEDULE OF JOINERIES							
DESCRIPTION	WIDTH	HEIGHT	SILL HEIGHT	DESCRIPTION	WIDTH	HEIGHT	SILL HEIGHT
				DOORS			
VENTILATORS				D-01	0.70	1.50	0
V-01	3.50	0.90	2.10	D-02	0.75	2.10	0
V-02	0.75	0.75	0.20	D-03	0.90	1.50	0
V-03	4.00	0.90	0.20	D-04	1.20	2.10	0
V-04	8.90	0.90	0.20	D-05	1.20	2.10	0
STRUCTURAL GLAZING				D-06	1.20	2.10	0
SG-01	2.20	11.95	0	D-07	1.20	3.00	0
SG-02	3.00	13.50	0	D-08	2.00	3.00	0
SG-03	6.00	7.00	0	WINDOWS			
SG-04	7.20	3.00	0	W-01	1.10	5.70	0.90
SG-05	8.10	3.00	0	W-02	1.20	5.80	0.90
SG-06	3.80	6.60	0	W-03	5.80	5.80	0.90




OPEN TERRACE FLOOR PLAN

NORTH

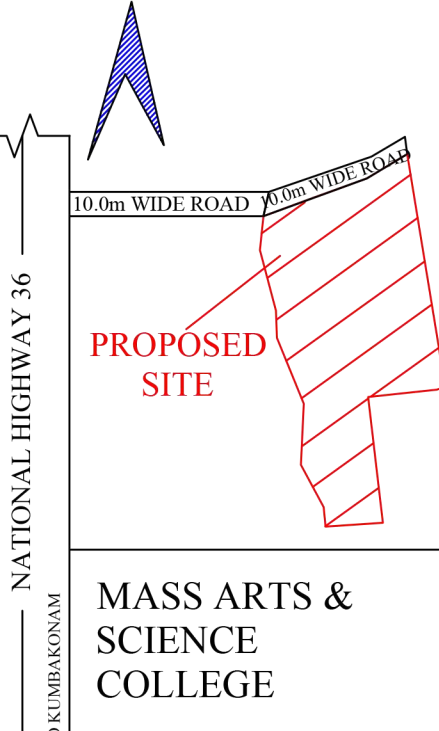


KEY PLAN (NOT TO SCALE)

NORTH

 AREA STATEMENT				
SL. NO.	DESCRIPTION	TOTAL BUILTUP AREA (Sq.m)	NON FSI AREA (Sq.m)	TOTAL FSI AREA (Sq.m)
1.	GROUND FLOOR	1691.91	38.44	1653.47
2.	FIRST FLOOR	1848.96	321.06	1527.90
3.	OPEN TERRACE FLOOR	183.88	183.88	-
4.	TOTAL	3724.75	543.38	3181.37
5.	PLOT EXTENT AS PER PATTI	=14542.00Sq.m	F.S.I =3181.37/14542.00	
	PLOT EXTENT AS PER SITE	=13909.49Sq.m	= 0.228	
	PLOT EXTENT AS PER DOCUMENT	=14541.83Sq.m	Site Coverage - 22.87%	
PARKING TABULATION				
DESCRIPTION		PROVIDED		
CAR		28		
HANDICAPPED CAR		5		
TWO WHEELER		64		
CYCLE		330		
Notes:				
1.THE SILL Ht. OF WINDOWS, JOLLYS ARE LESS THAN 1.00 Mtr FROM THE FLOOR Lvl.				
2.THE DOORS&WINDOWS ARE FULLY OPENABLE OUTWARDS.				
3.A MINIMUM OF 0.61M WINDOWS SPACE PROVIDED AROUND ALL MACHINERIES.				
4.ALL DIMENSIONS ARE IN METRE.				
COLOUR INDEX				
PROPOSED BUILDING				
EXISTING ROAD				
PROPOSED ROAD				
SITE BOUNDARY				
OSR				
VILLAGE BOUNDARY				

Notes:
1. THE SILL Ht. OF WINDOWS, JOLLYS ARE LESS THAN 1.00 Mtr FROM THE FLOOR Lvl.
2. THE DOORS & WINDOWS ARE FULLY OPENABLE OUTWARDS.
3. A MINIMUM OF 0.61M WINDOWS SPACE PROVIDED AROUND ALL MACHINERIES.
4. ALL DIMENSIONS ARE IN METRE.

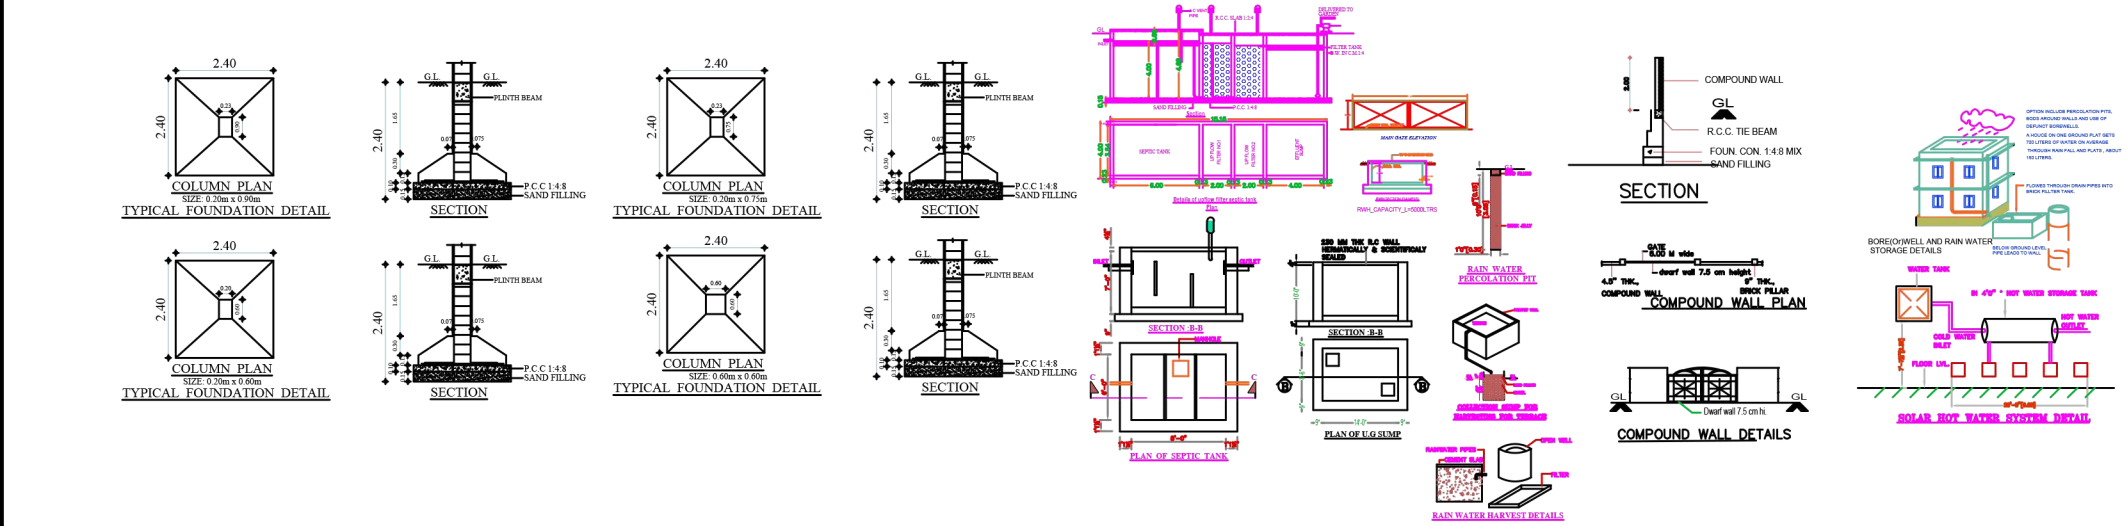



Owner

R. Manikandan
R. MANIKANDAN, M.TECH.,
STRUCTURAL ENGINEER
DIRECTORATE OF TOWN & COUNTRY PLANNING
REGISTERED STRUCTURAL ENGINEER GRADE-I
CGLRGN / SE / GR-I / 2019 / 036
AURA ENGINEERS
No. 13/27, R.V. NAGAR, ASHOK NAGAR,
CHENNAI - 600 083. MOB: 97907 51378

Registered Structural Engineer


Managing Trustee

ABDUL BARI FOUNDATIONS
Managing Trustee

Registered Construction Engineer

M. BHARATH, B.E., M.Tech (Structural)
DTCP Registered Construction Engineer
CGLRGN / RCE / 2019 / 09 / 060
AXIOM ENGINEERS
No. 2/218, Moovarasampet Main Road,
Madipakkam, Chennai - 600 091.
Mobile : 9940592491.

Registered Engineer

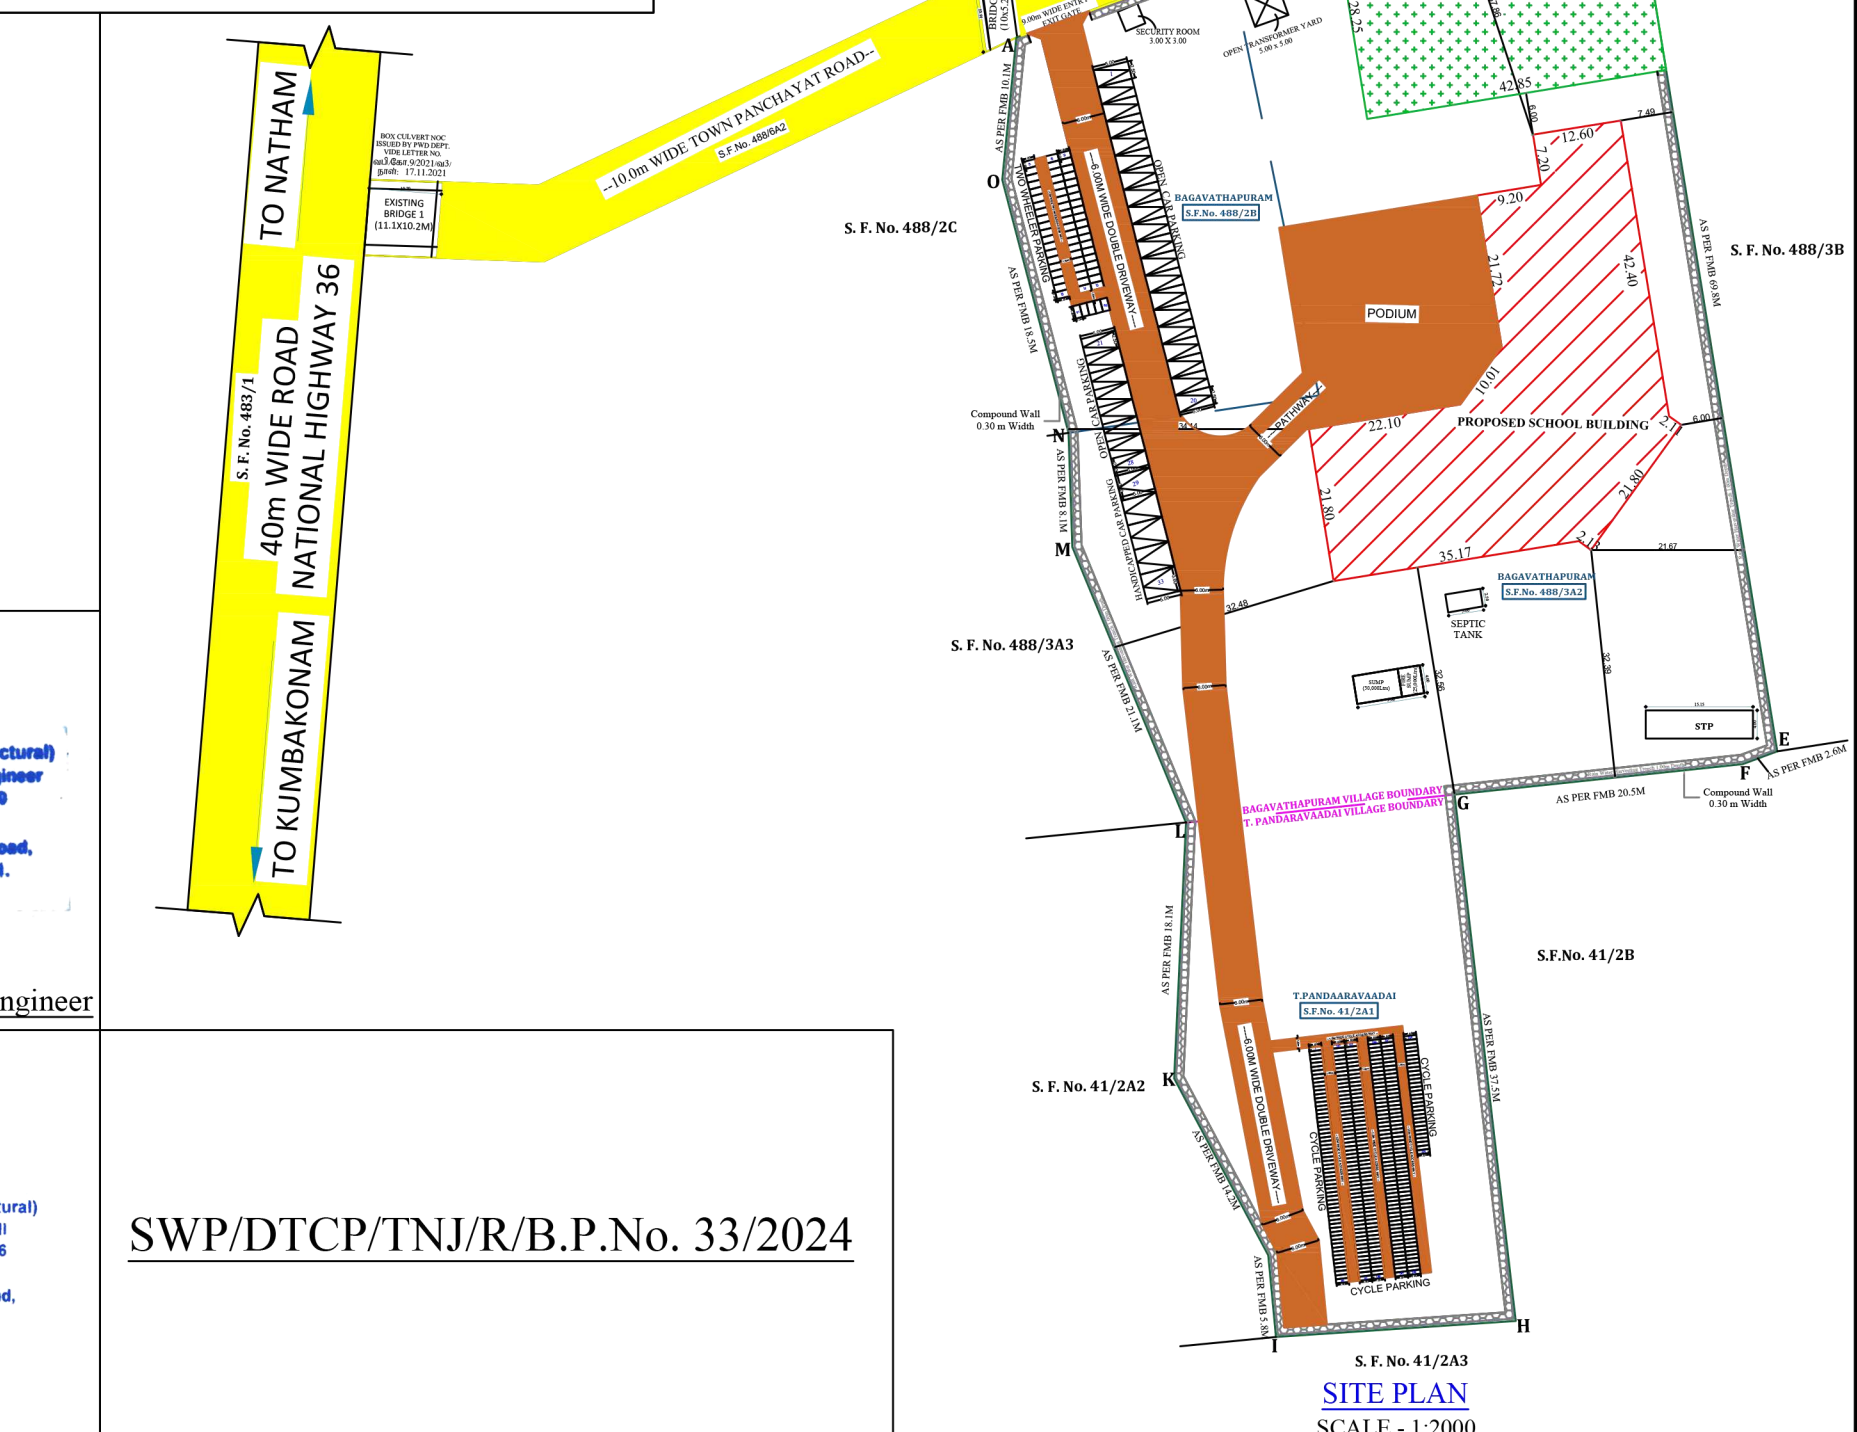

SWP/DTCP/TNJ/R/B.P.No. 33/2024

S.F.No. 41/2A3
SITE PLAN
SCALE - 1:2000