
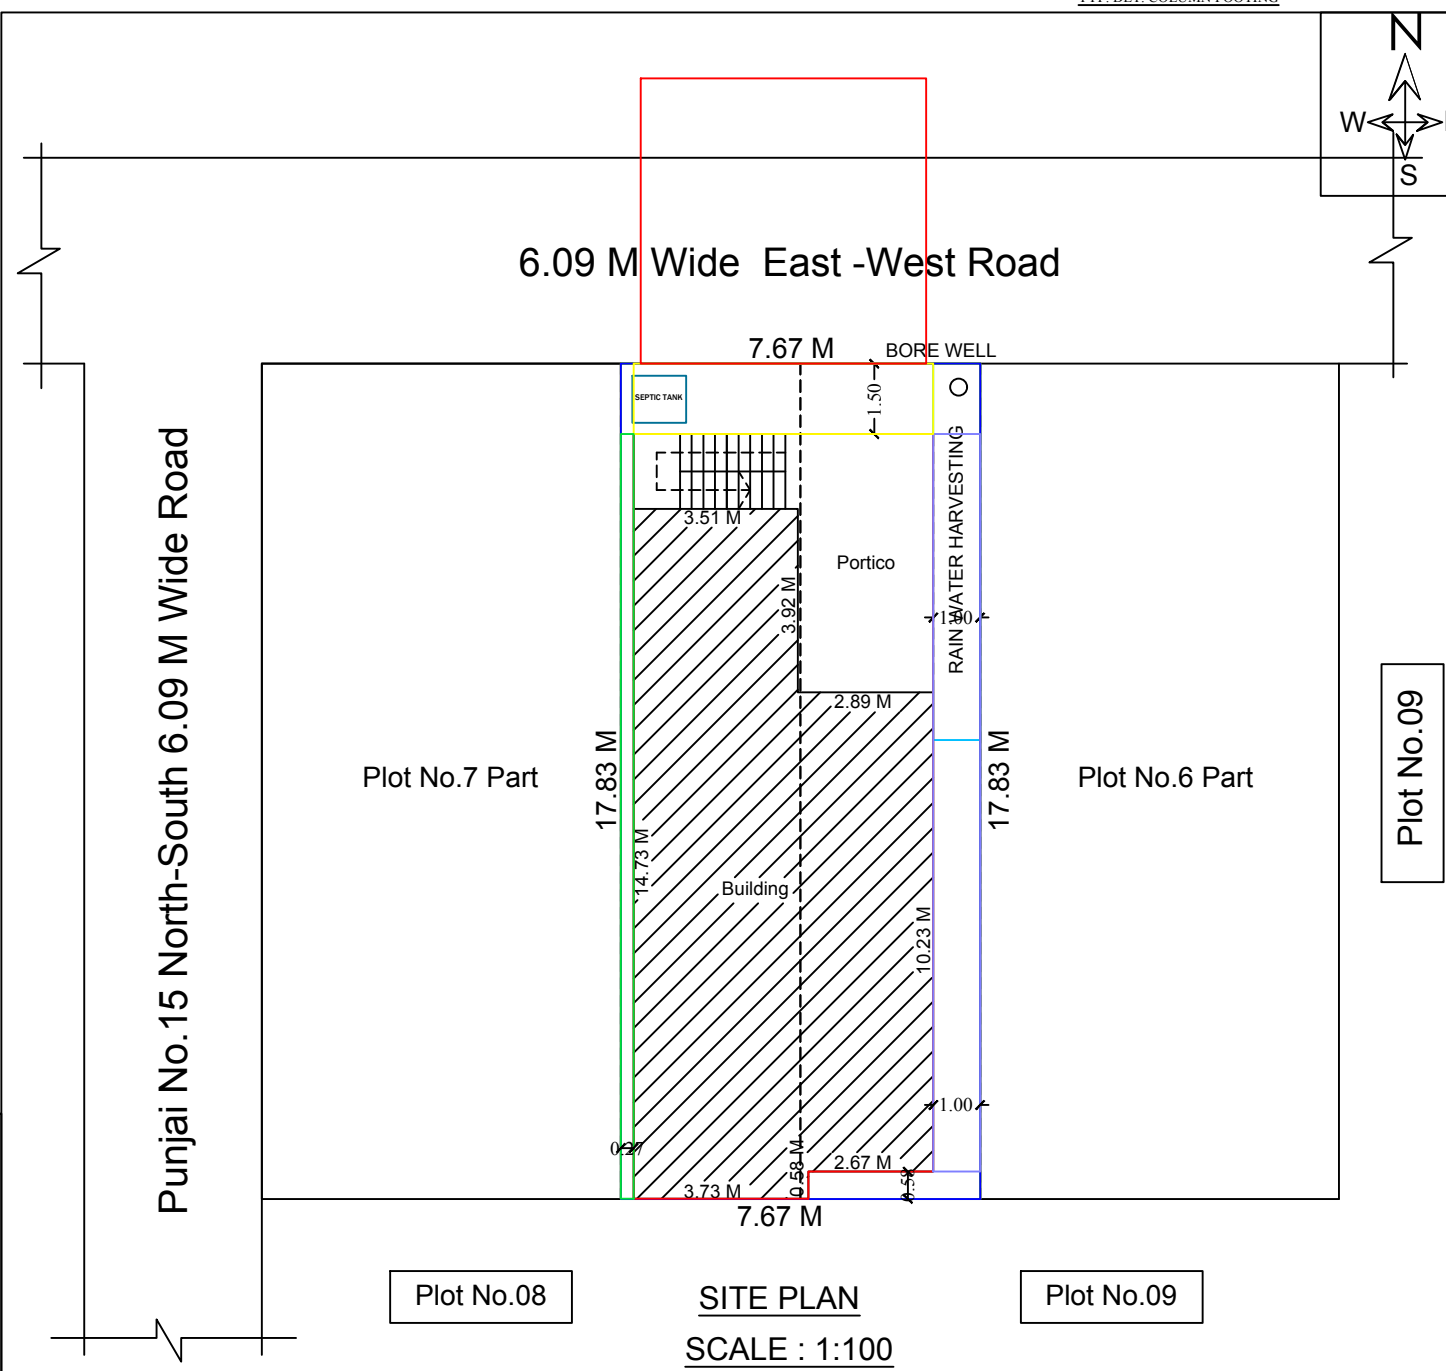
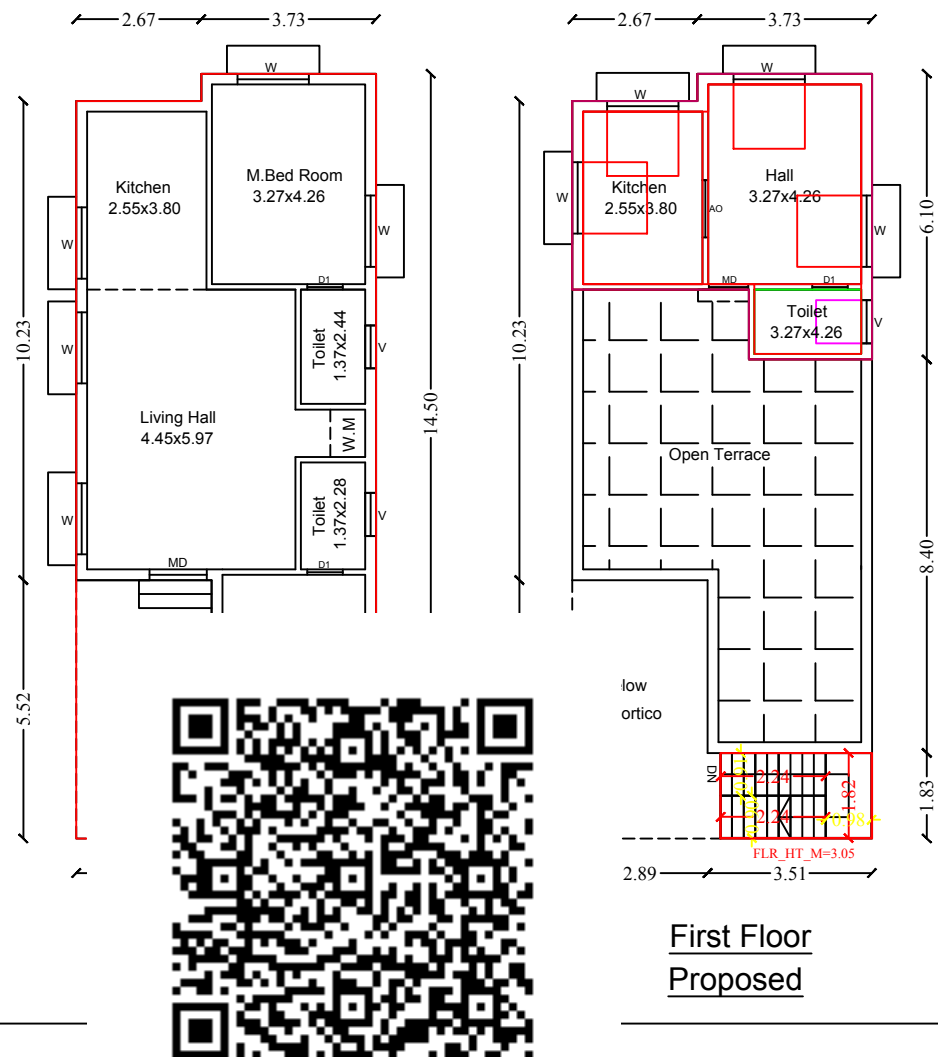


PLAN SHOWING THE PROPOSED ADDITIONAL CONSTRUCTION OF R.C.C. ROOF RESIDENTIAL BUILDING FIRST FLOOR OVER AN EXISTING GROUND FLOOR AT OLD SY.NO.628/2 & 628/55, NEW SY.NO.628/55A, PATTA NO.336, BLOCK NO.3, PUNJAI NO.30, PLOT NO.6 PART & 7 PART, "KOTTAIYUR NATTAR'S" IN KOTTAIYUR VILLAGE, KOTTAIYUR TOWN PANCHAYAT, SAKKOTTAI UNION, KARAIKUDI TALUK, SIVAGANGAI DISTRICT.

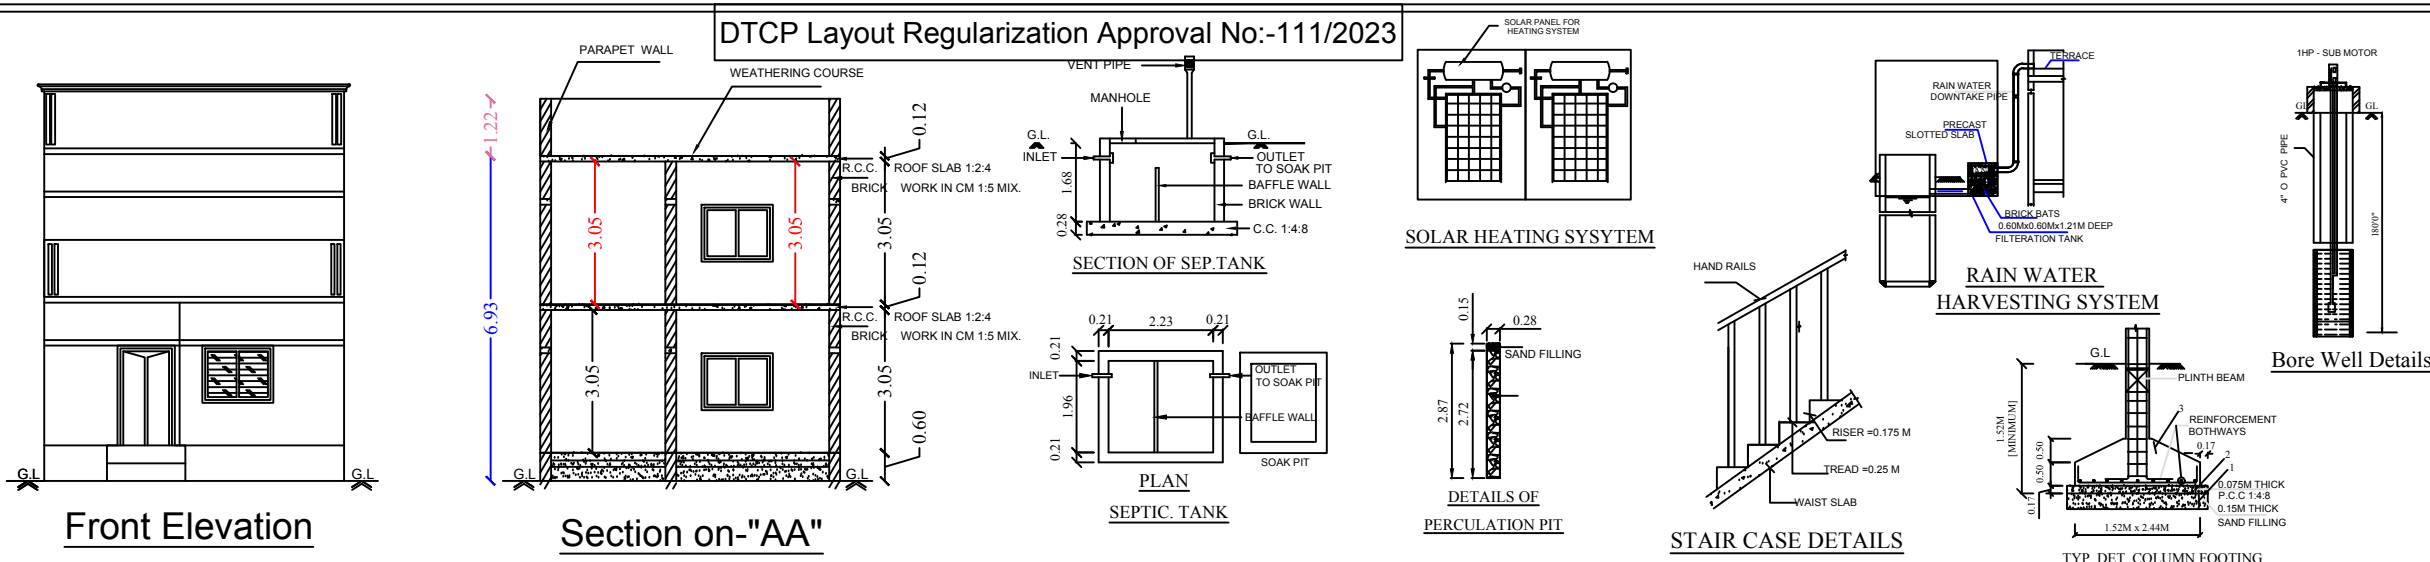

LEGEND	FEET	METRE
RD, D DOOR	3'0"x7'0"	0.92x2.13
MD MAIN DOOR	3'6"x7'0"	1.10x2.13
D1 DOOR	2'6"x7'0"	0.76x2.13
AO ARCH OPEN	3'0"x7'0"	0.92x2.13
W WINDOW	5'0"x4'6"	1.52x1.37
W1 WINDOW	4'0"x4'6"	1.22x1.37
V VENTILATOR	3'0"x2'0"	0.92x0.60
AREA DETAILS	SQ.FT.	SQ.M.
As Per Document	1472.25	136.77
As Per Site	1472.25	136.77
PLINTH AREA DETAILS		
Existing Area		
Ground Floor Area	1098.25	102.03
Proposed Area		
First Floor Area	343.04	31.87
Open Space Area	374.00	34.74
FSI DETAILS	PROPOSED	PERMISSIBLE
Total Plinth Area Plot Area 31.87 136.77	0.23	2
OWNER'S NAME & SIGN:-		
Thiru.R.Gopinath S/o : Thiru.Ravindran		
ENGINEER:-		

M.R. CONSTRUCTIONS
No.25, Ever Green Complex, College Road
Karaikudi-630 002
Mob:94432 26127 ,6379891035