


PLAN SHOWING THE PROPOSED CONSTRUCTION OF A RESIDENTIAL BUILDING IN G.R.S.NO: 204/198 , 204/199 & 204/200A , KAMBALINGAM STREET , 11TH WARD , SOUTH SINGAMPUNARI TOWN , SINGAMPUNARI TALUK , SIVAGANGA .


OWNER NAME: Mr.C.SENTHIL KUMARAN




ELEVATION

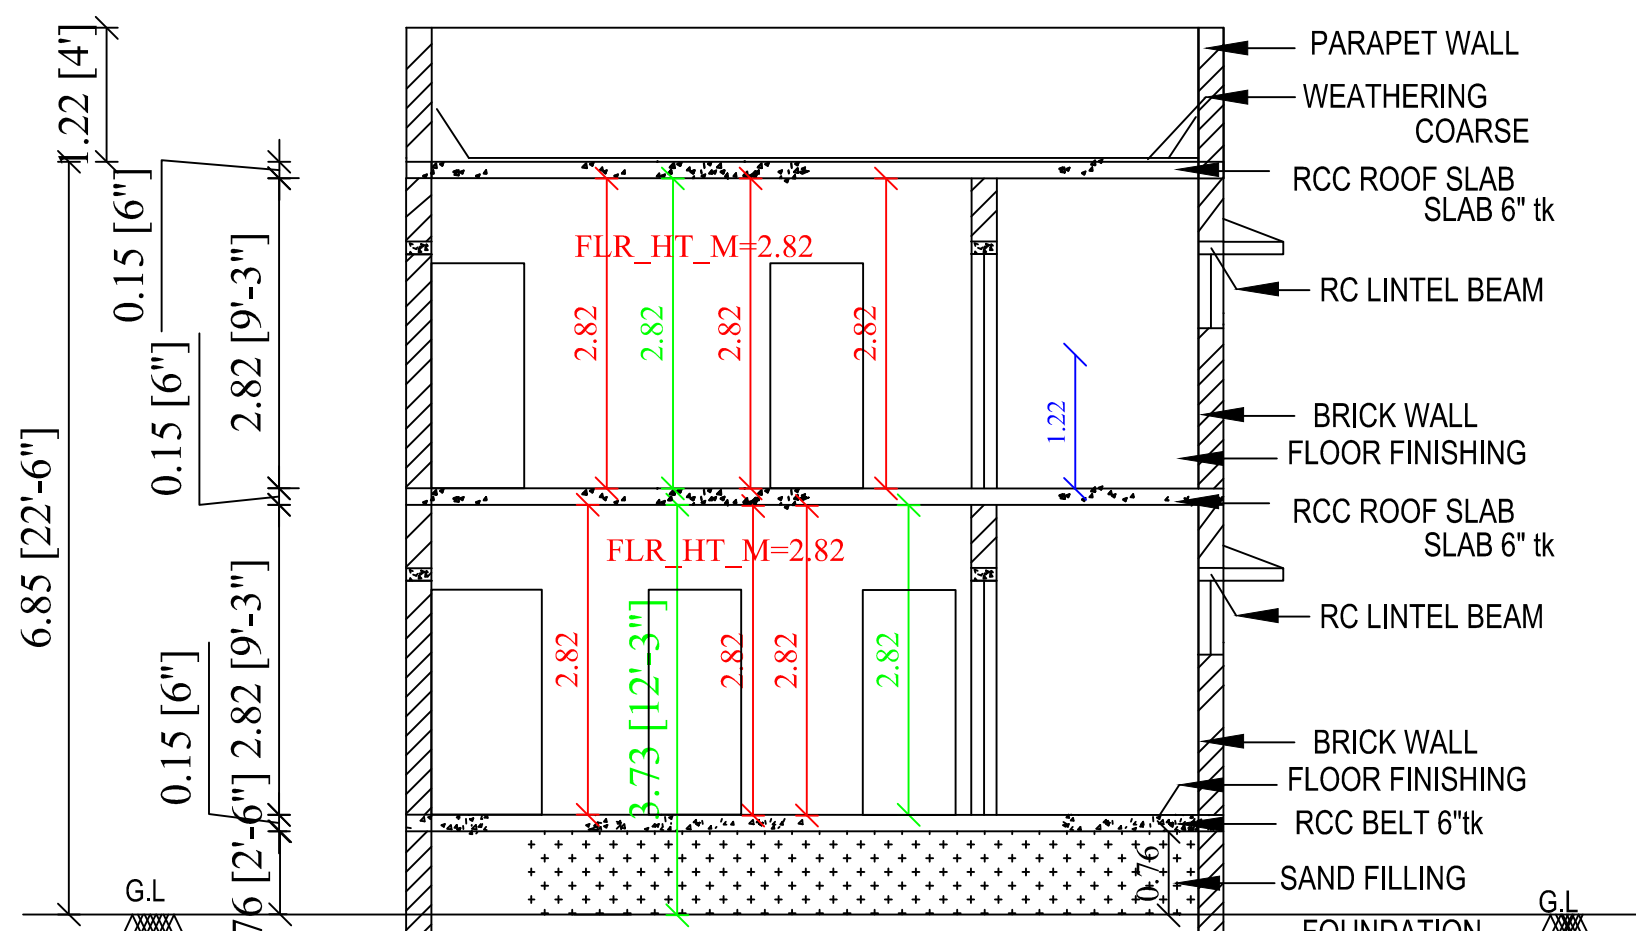

SECTION A-A

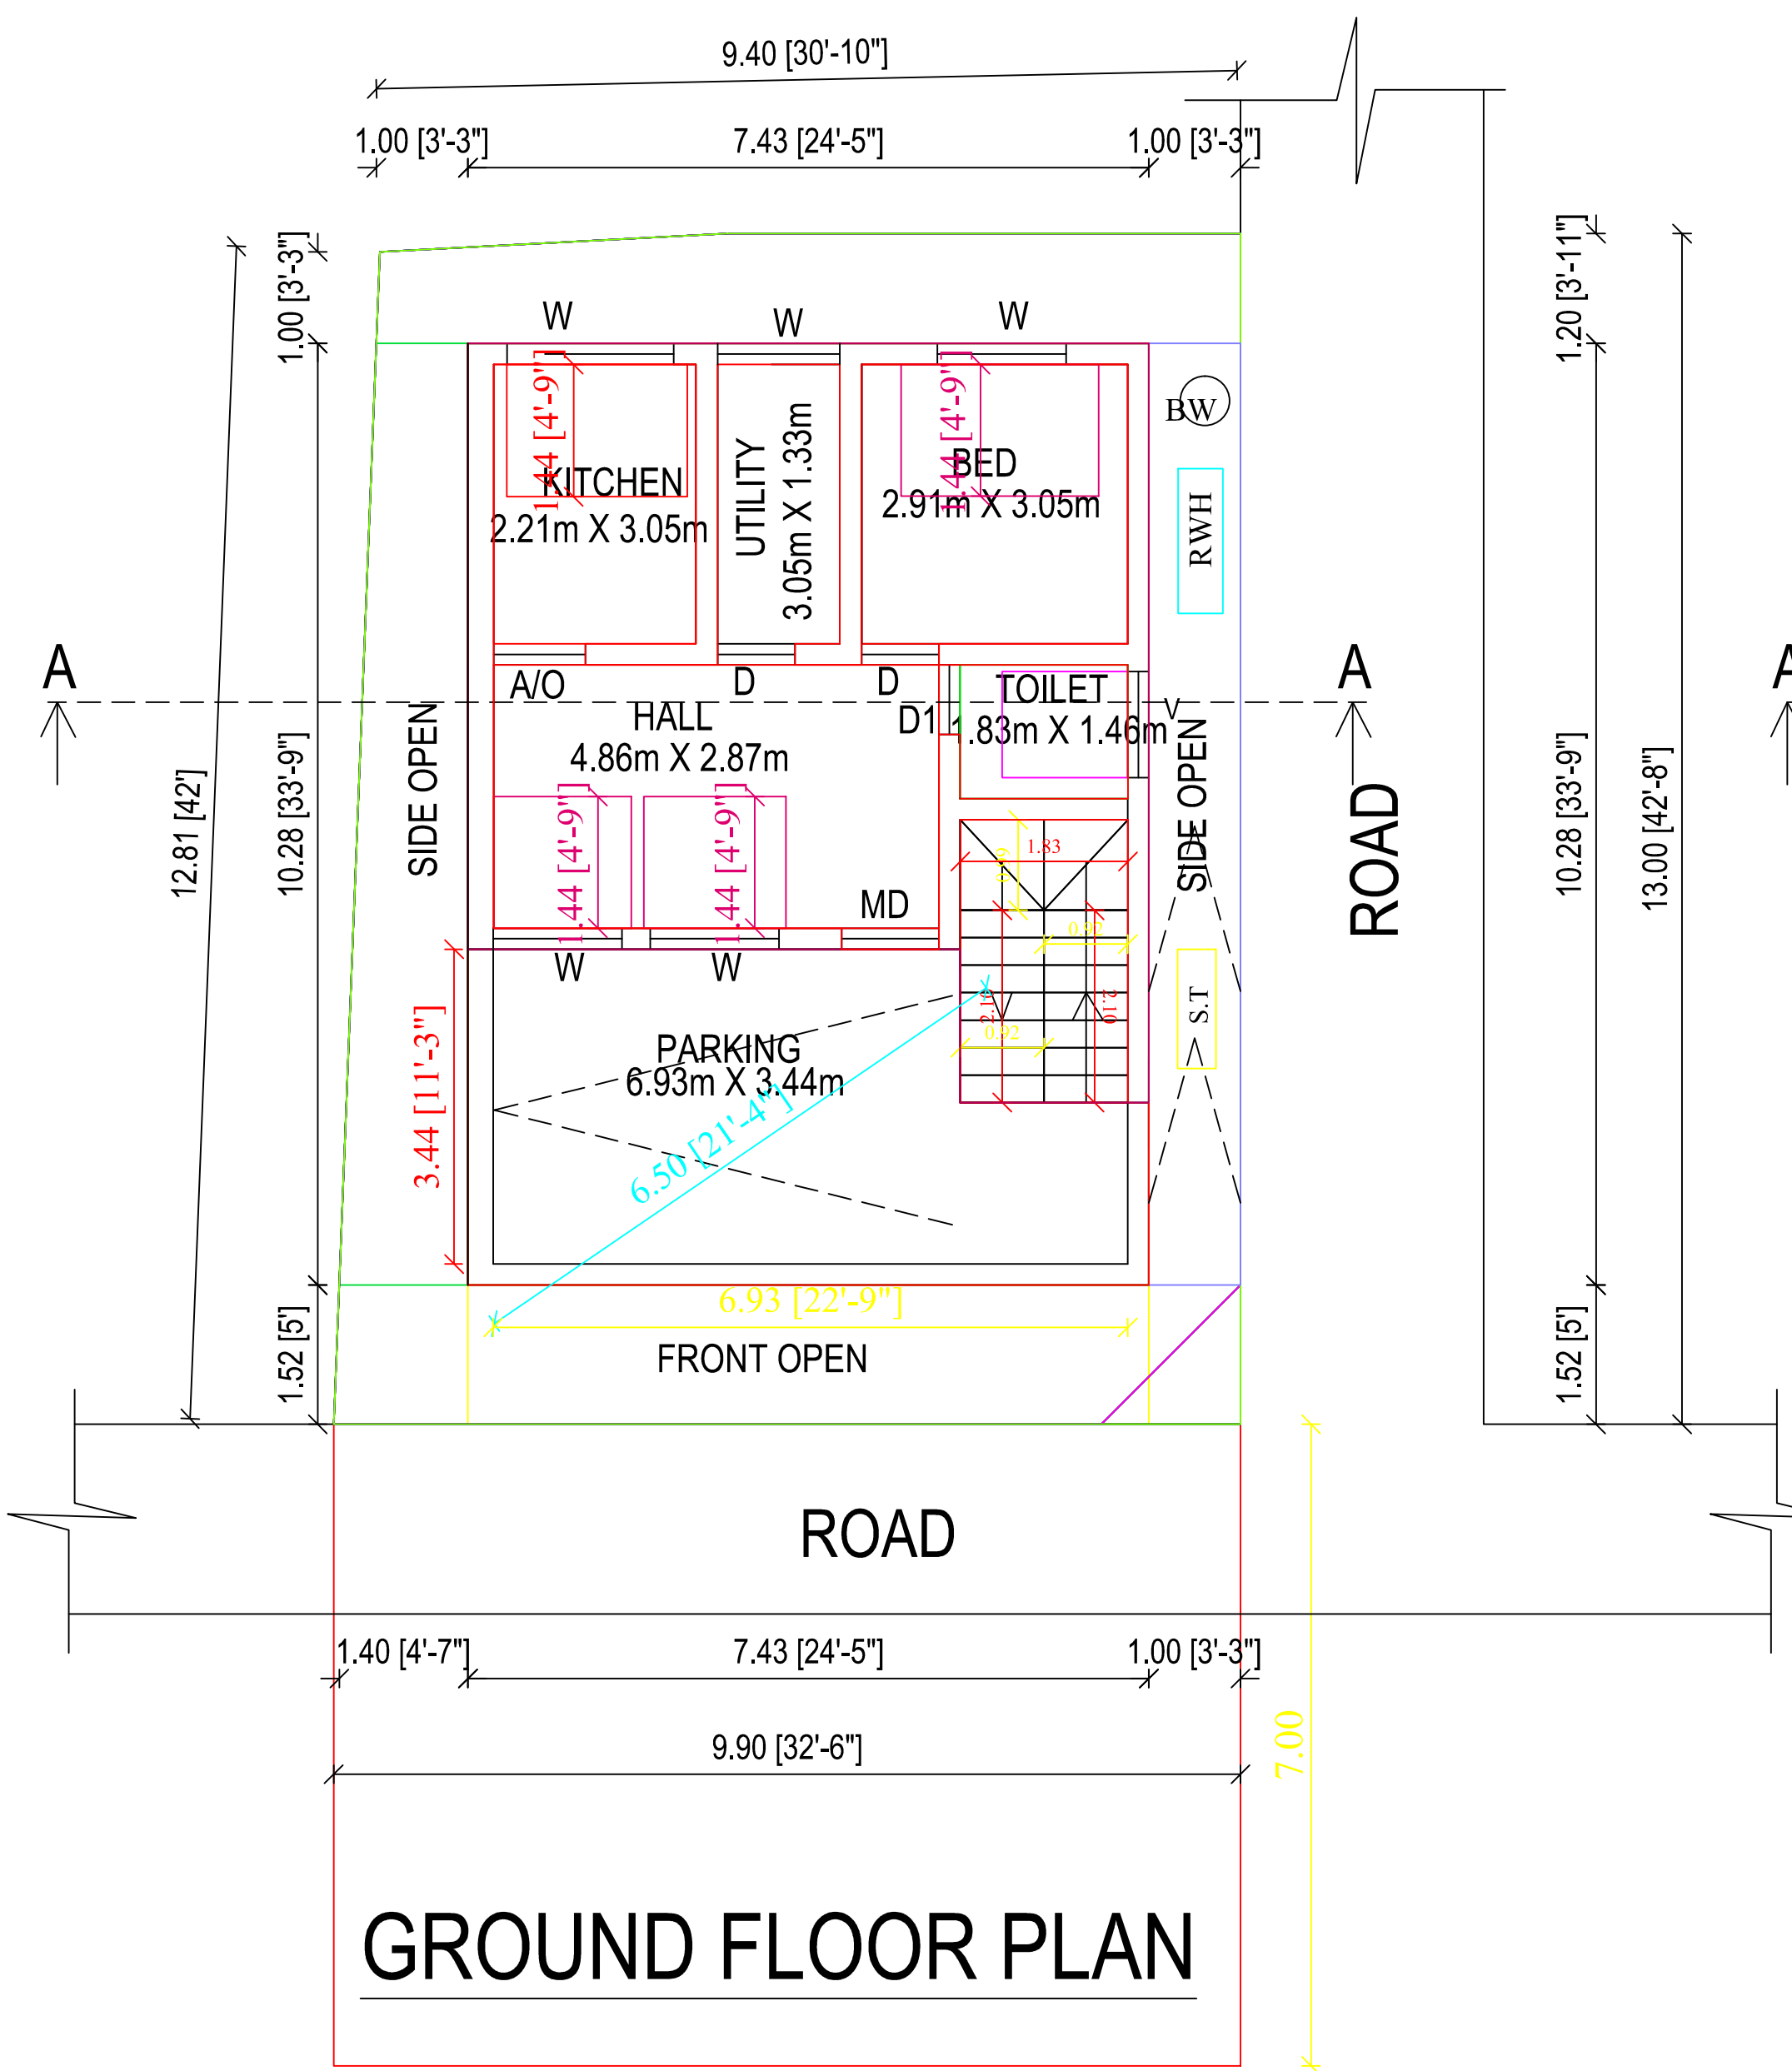


GROUND FLOOR PLAN

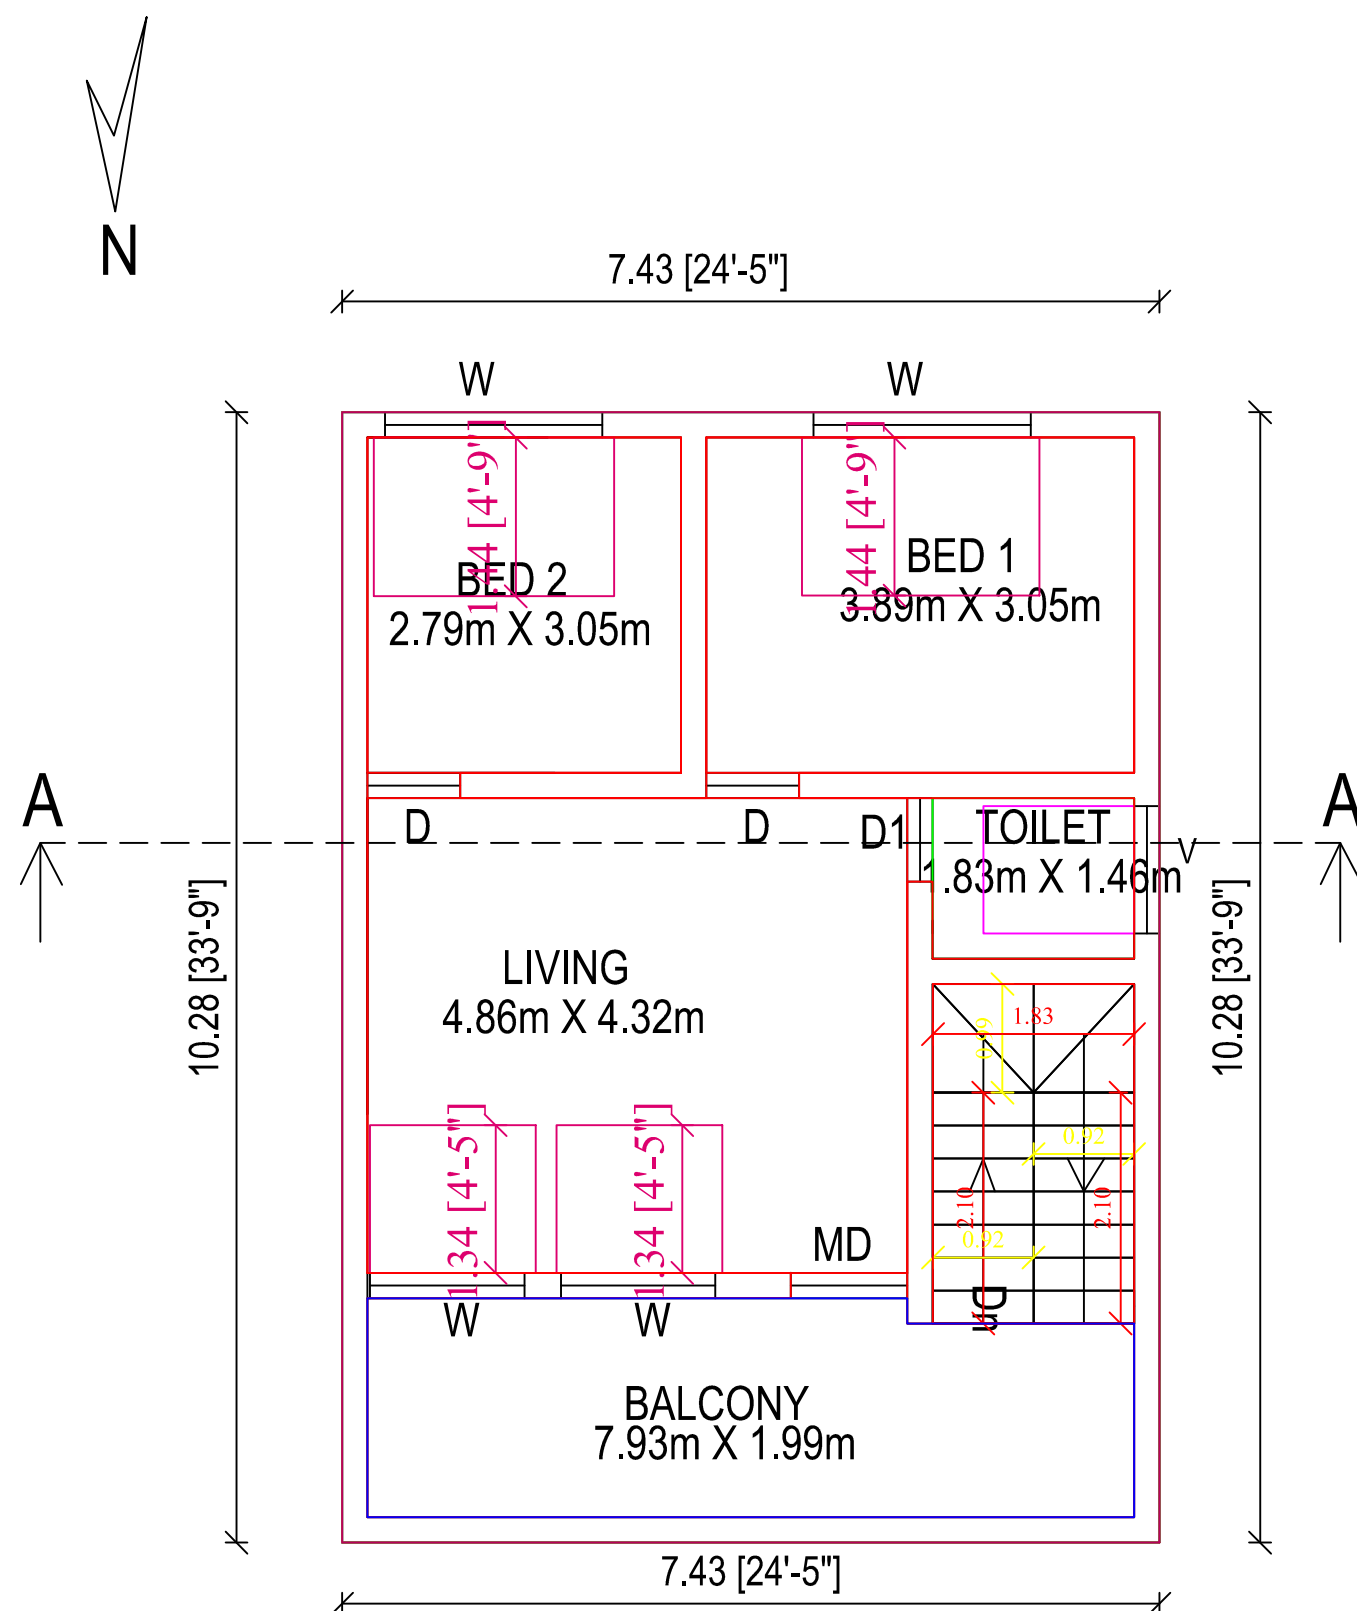


FIRST FLOOR PLAN

PARKING DETAILS
TOTAL FSI BUILTUP AREA : 129.04 Sq.m
PARKING AREA REQUIRED : 21.50 Sq.m
PARKING AREA PROVIDED : 23.80 Sq.m
21.50 Sq.m < 23.80 Sq.m , HENCE SAFE

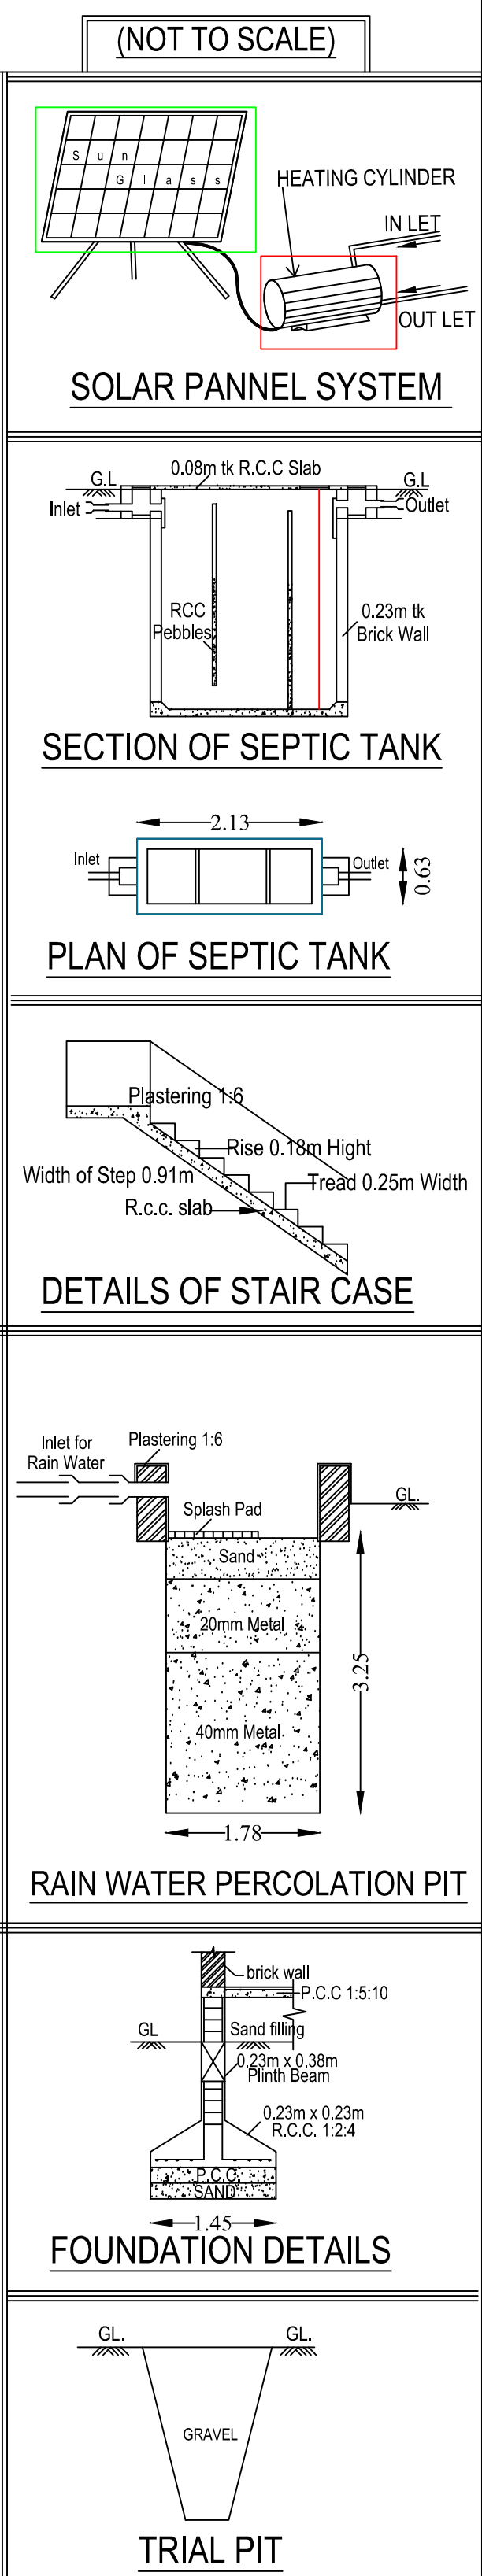

SITE PLAN - (Not to Scale)
SINGAMPUNARI VILLAGE , KAMBALINGAM STREET ,
PLOT NO :

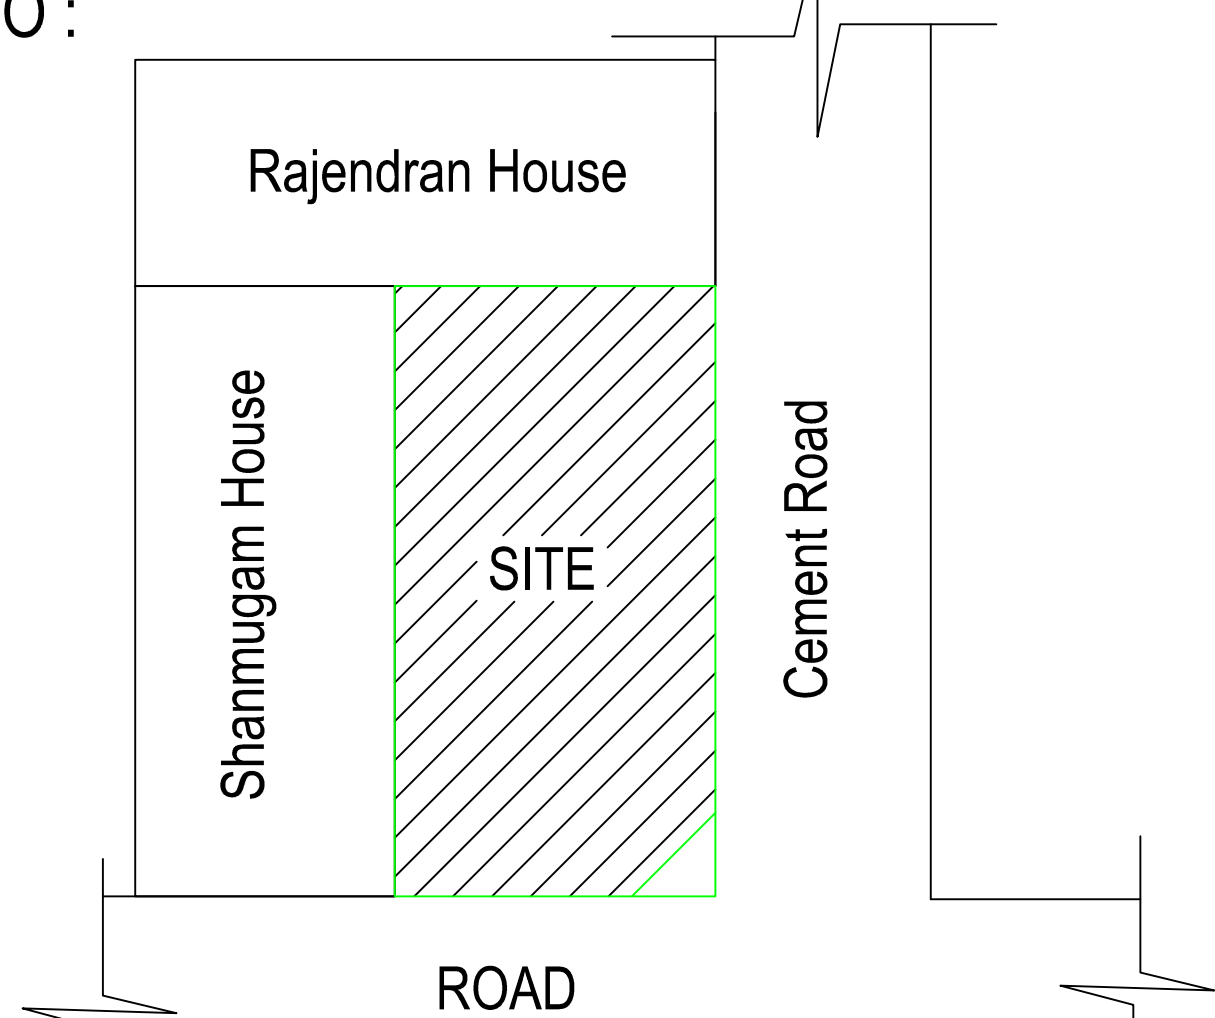

PLOT APPROVAL NO :

JOINERY DETAILS :				REFERENCE :	
MD	MAIN DOOR	3' 6" X 7' 0"		☐ SITE	
D	DOOR	3' 0" X 7' 0"		☐ PROPOSED	
D1	DOOR	2' 6" X 7' 0"		☐ ROAD	
W	WINDOW	4' 0" X 4' 0"			
A/O	ARCH OPEN	3' 6" X 4' 0"			
V	VENTILATOR	3' 0" X 2' 0"			

Area Details	FSI		NON-FSI		AREA	
	Sq.ft	Sq.m	Sq.ft	Sq.m	Sq.ft	Sq.m
Site Area (As per Doc)	----	----	----	----	1345.38	124.99
Site Area (After Splay)	----	----	----	----	1332.89	123.83
PRO. GF AREA	566.39	52.62	256.18	23.80	822.57	76.42
PRO. FF AREA	822.57	76.42	----	----	822.57	76.42
Open Area	----	----	----	----	403.96	37.53
Total Area (GF + FF)	1388.97	129.04	256.18	23.80	1645.15	152.84

Car Parking Required: 01 Two Wheeler Parking Required: 02
Car Parking Provided : 01 Two Wheeler Parking Provided : 02
FSI = 129.04/123.83 = 1.04% < 2% , Hence Safe

ENGINEER:-
Er.KP.DHAKSHNA MOORTHY
Reg.No.RE/Gr/SVG Dist/001/2021
D.NO:10-6-141/1 Nondikovil Near
Bharathi Nagar Singampunari- 630502
Cell: 9787112998 - 9751013030
Mr.C.SENTHIL KUMARAN
APPLICANT SIGNATURE

Name	Mr.C.SENTHIL KUMARAN
Address	D.no: 11-2-22,Kambalingam Street, Singampunari Town, Singampunari Taluk, Sivagangai District.

OFFICE USE

