
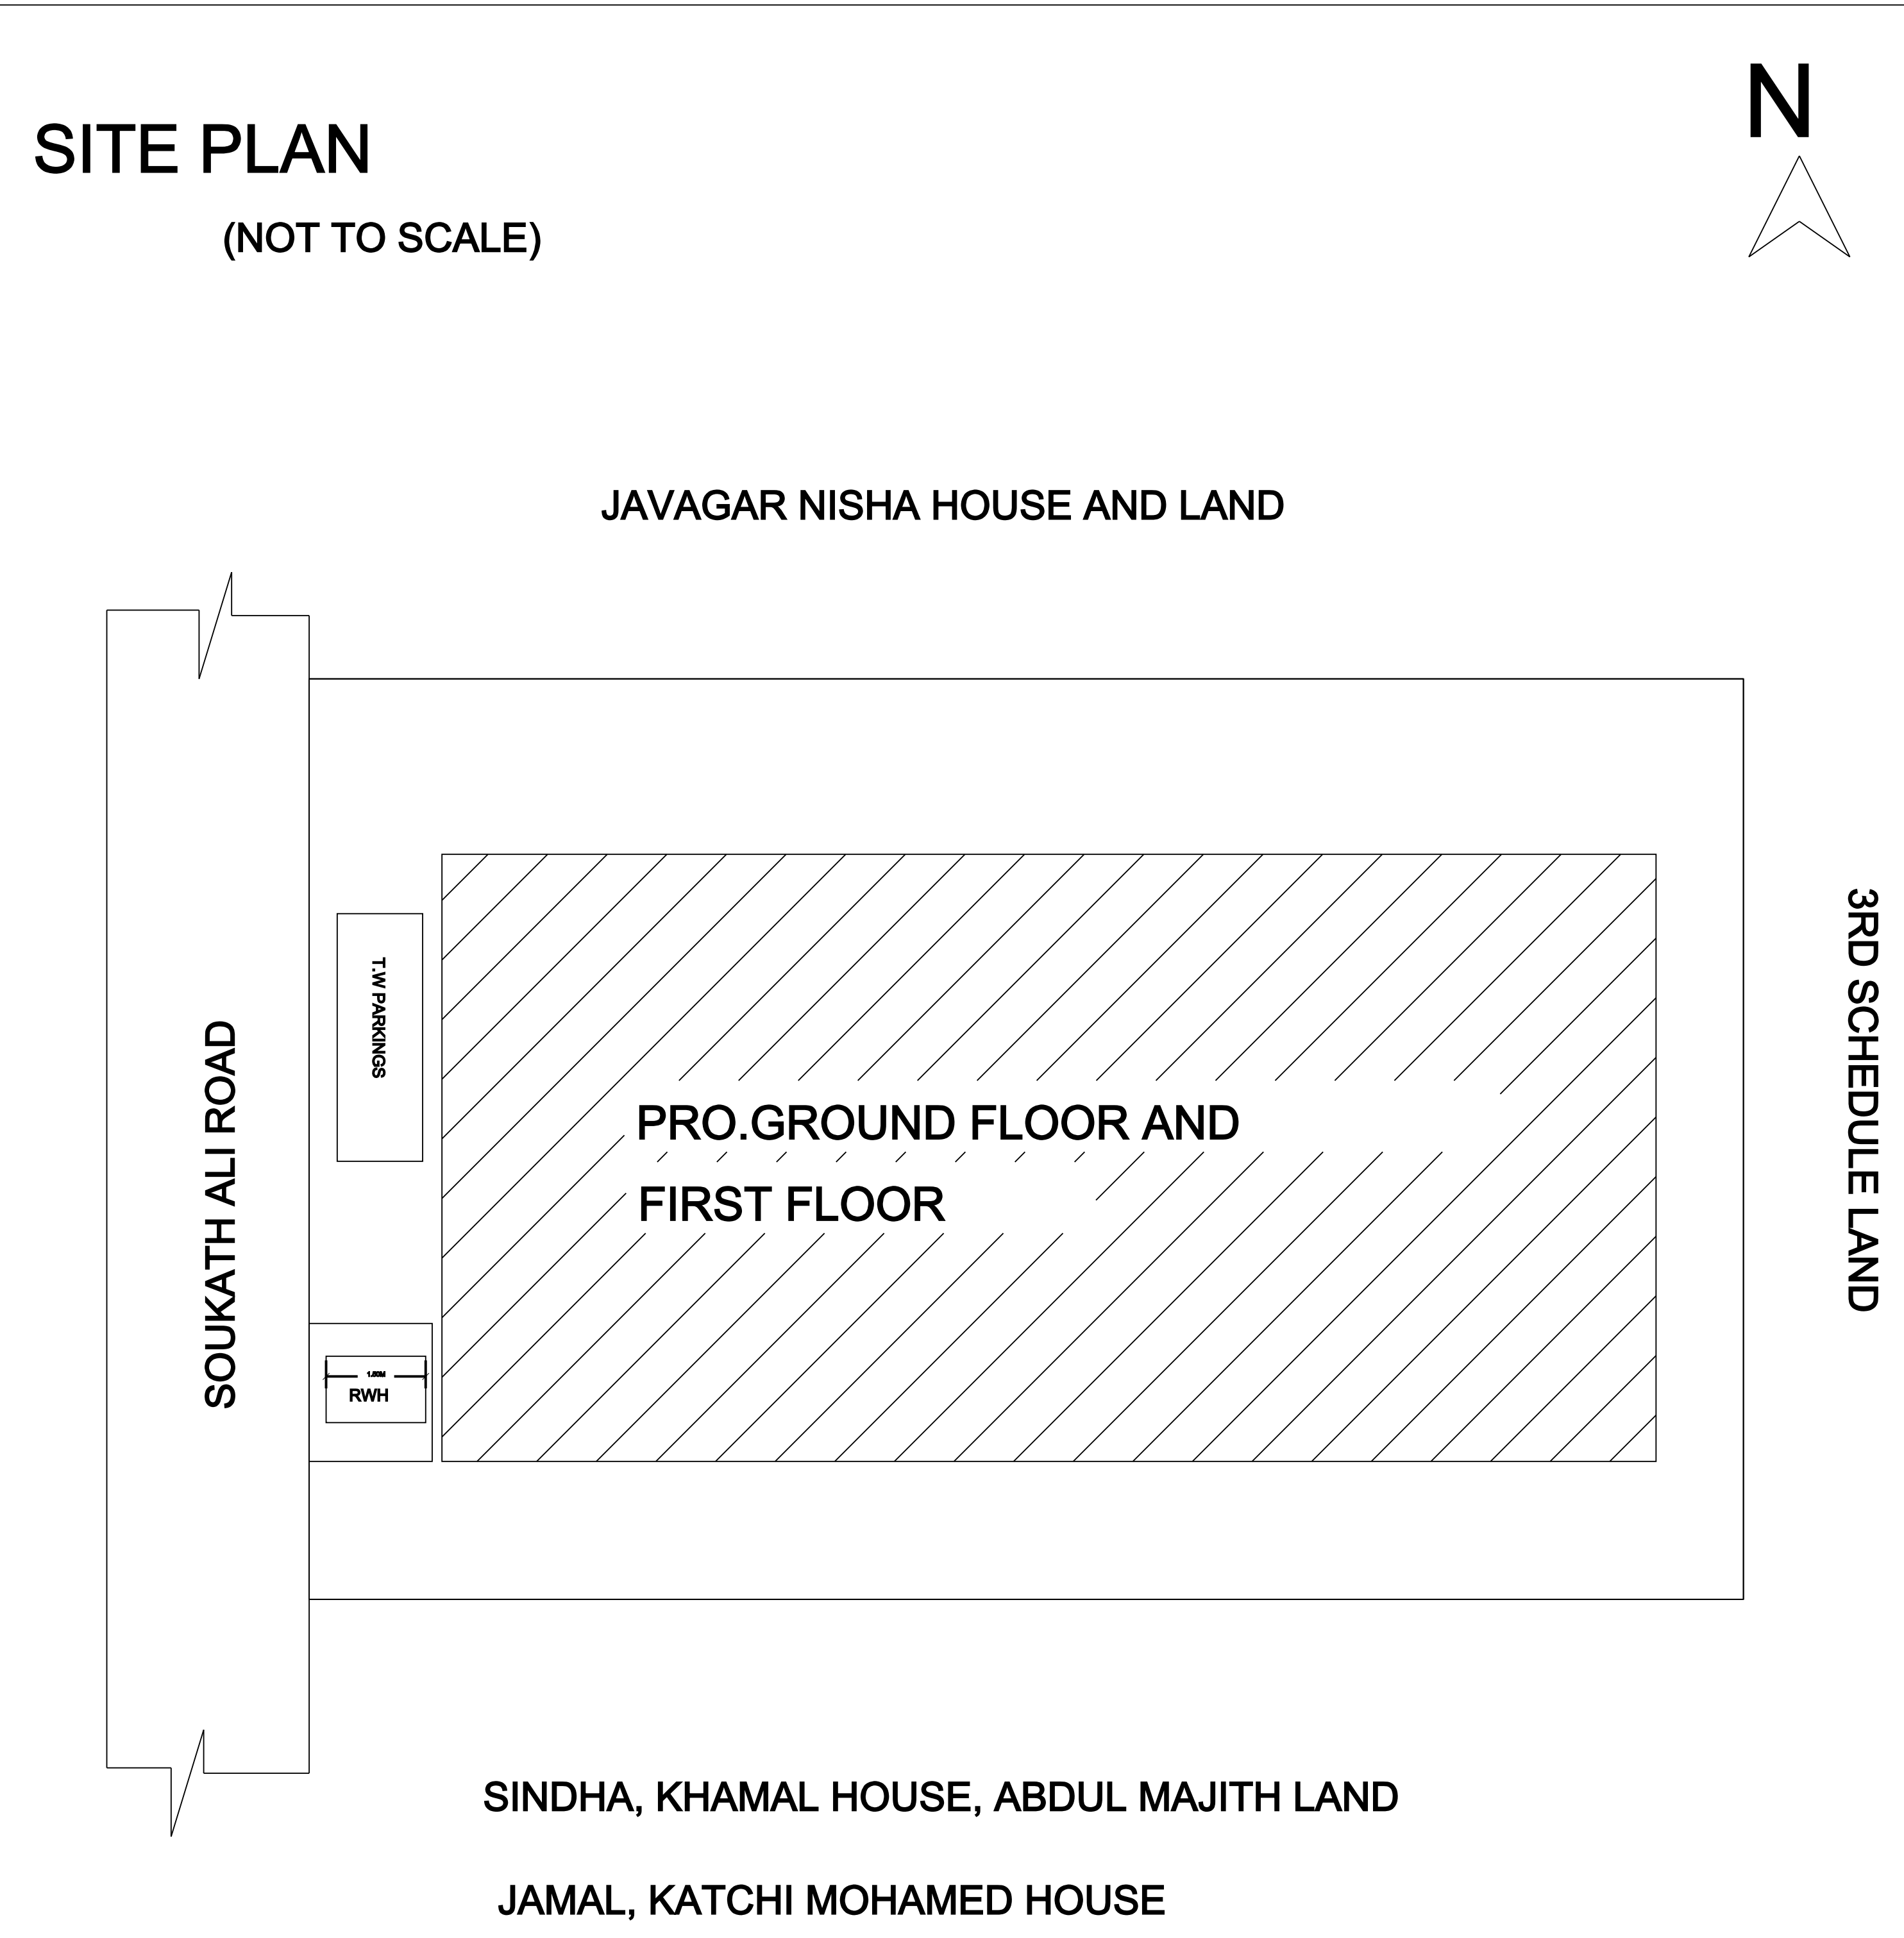
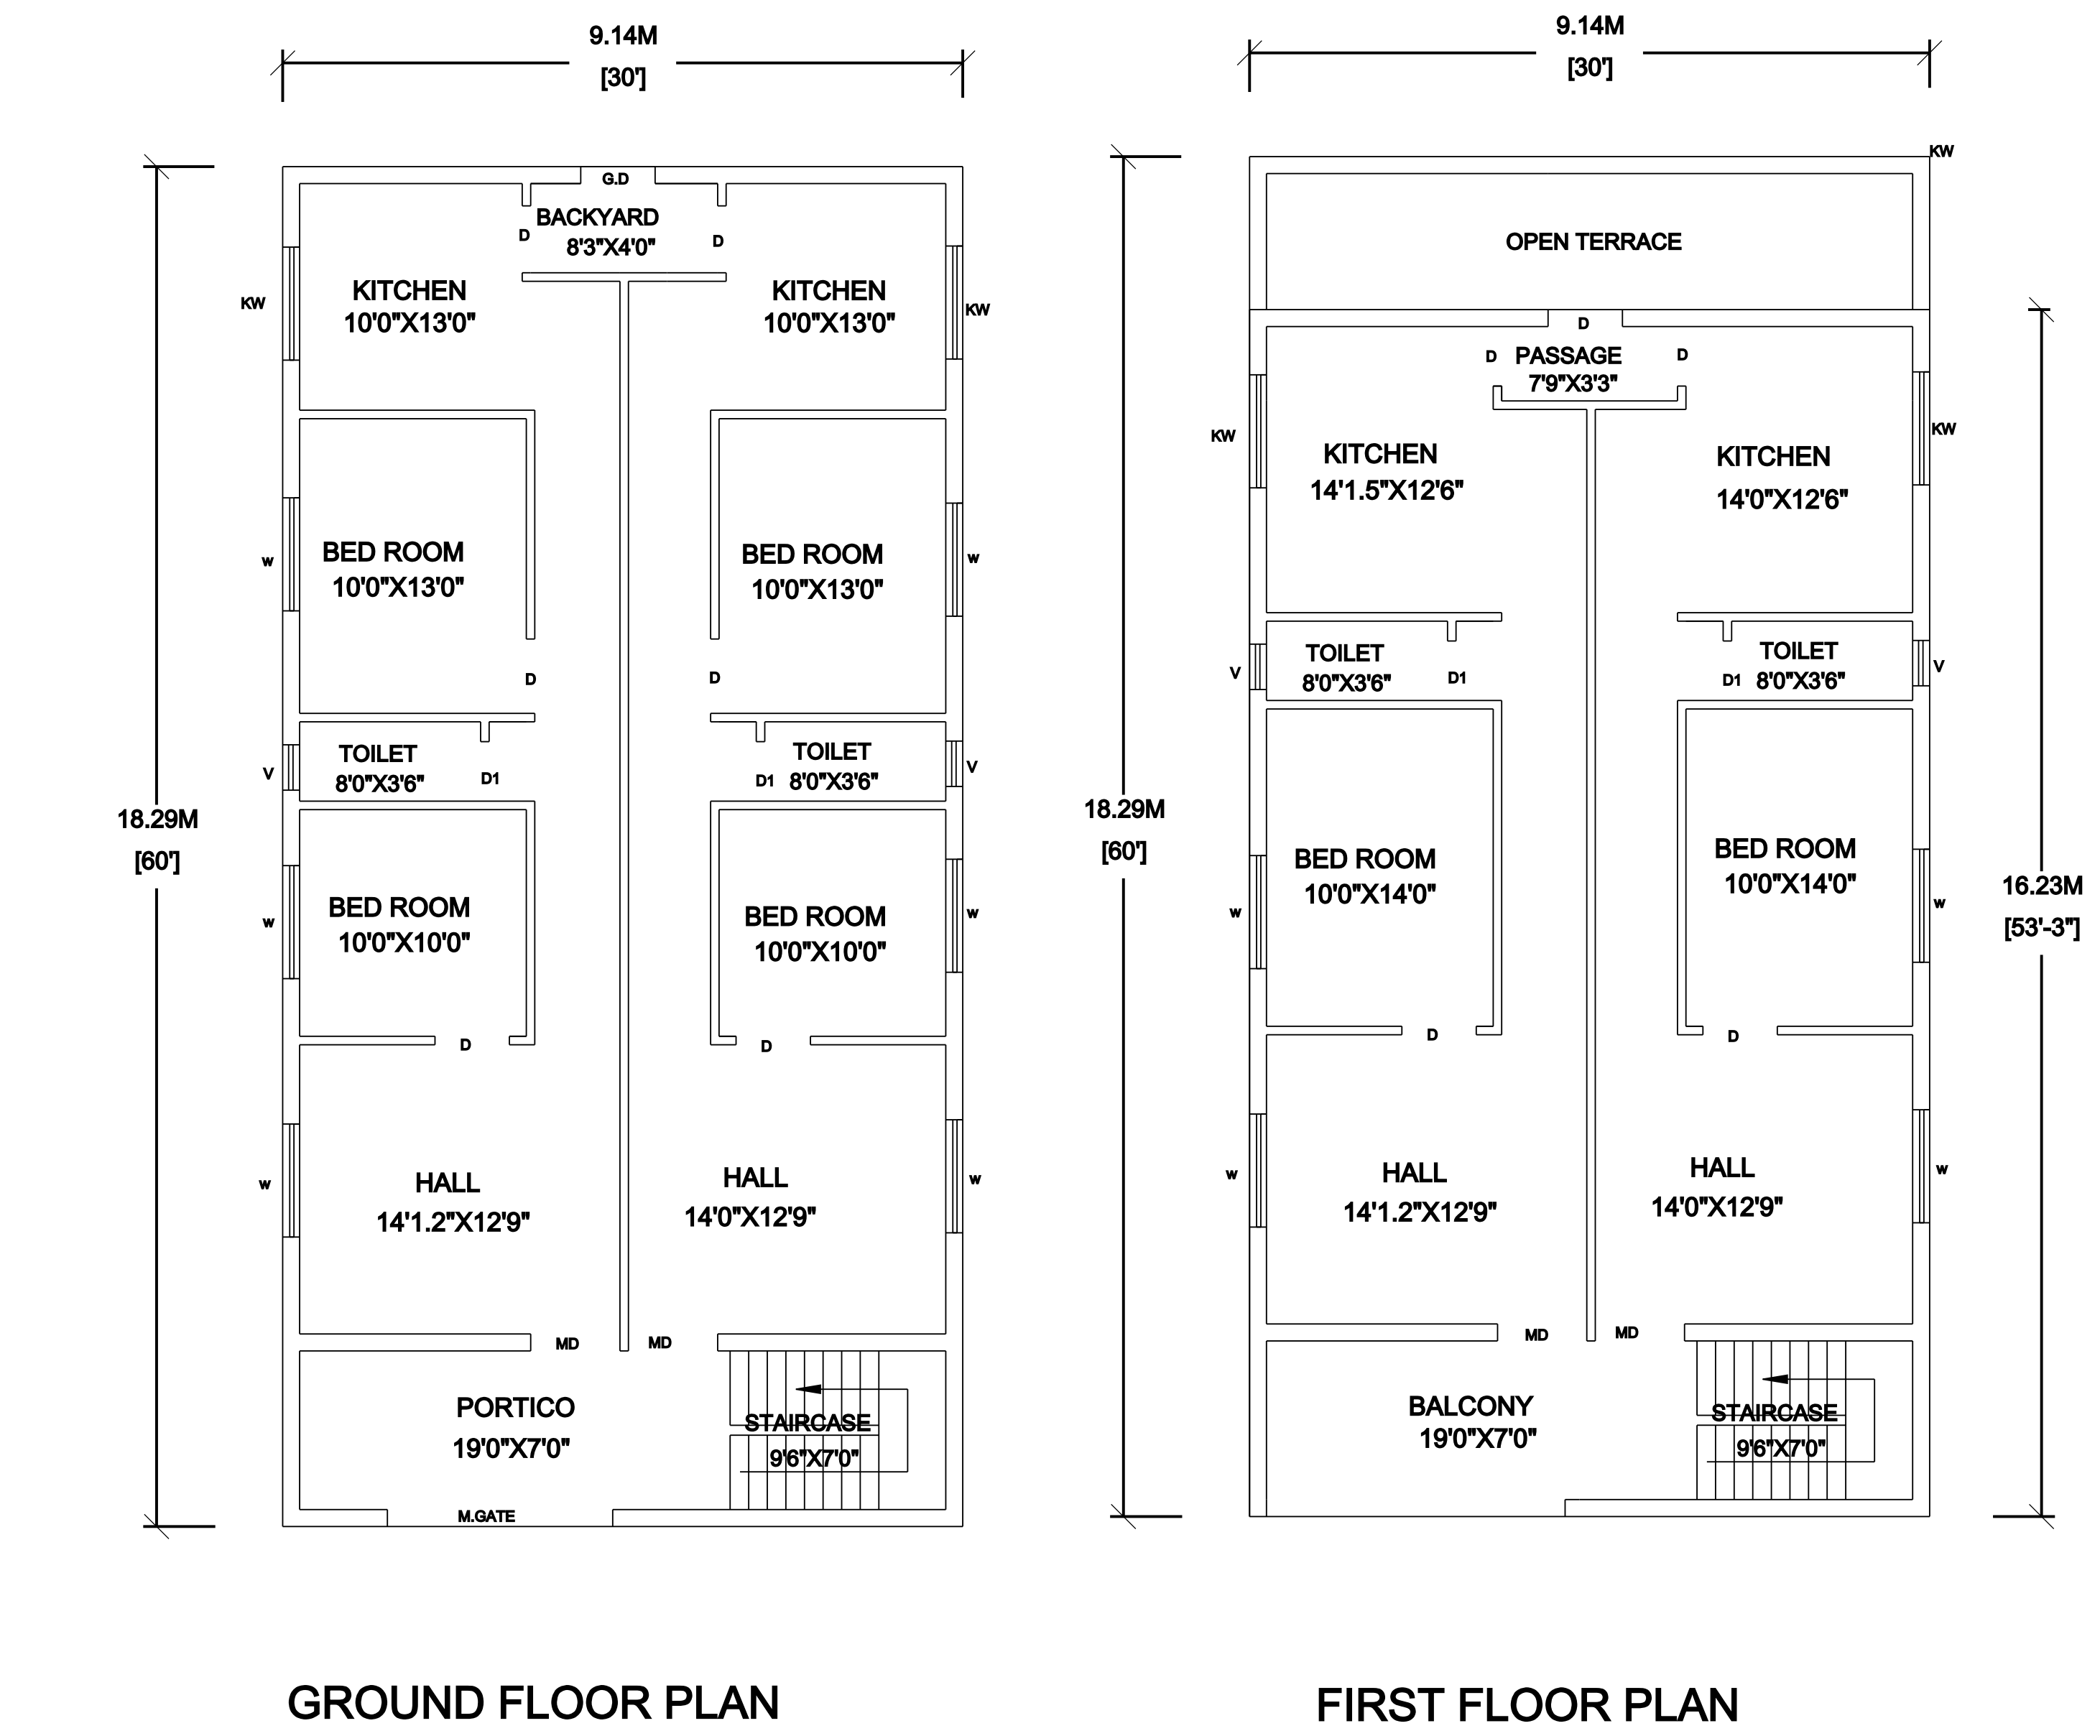
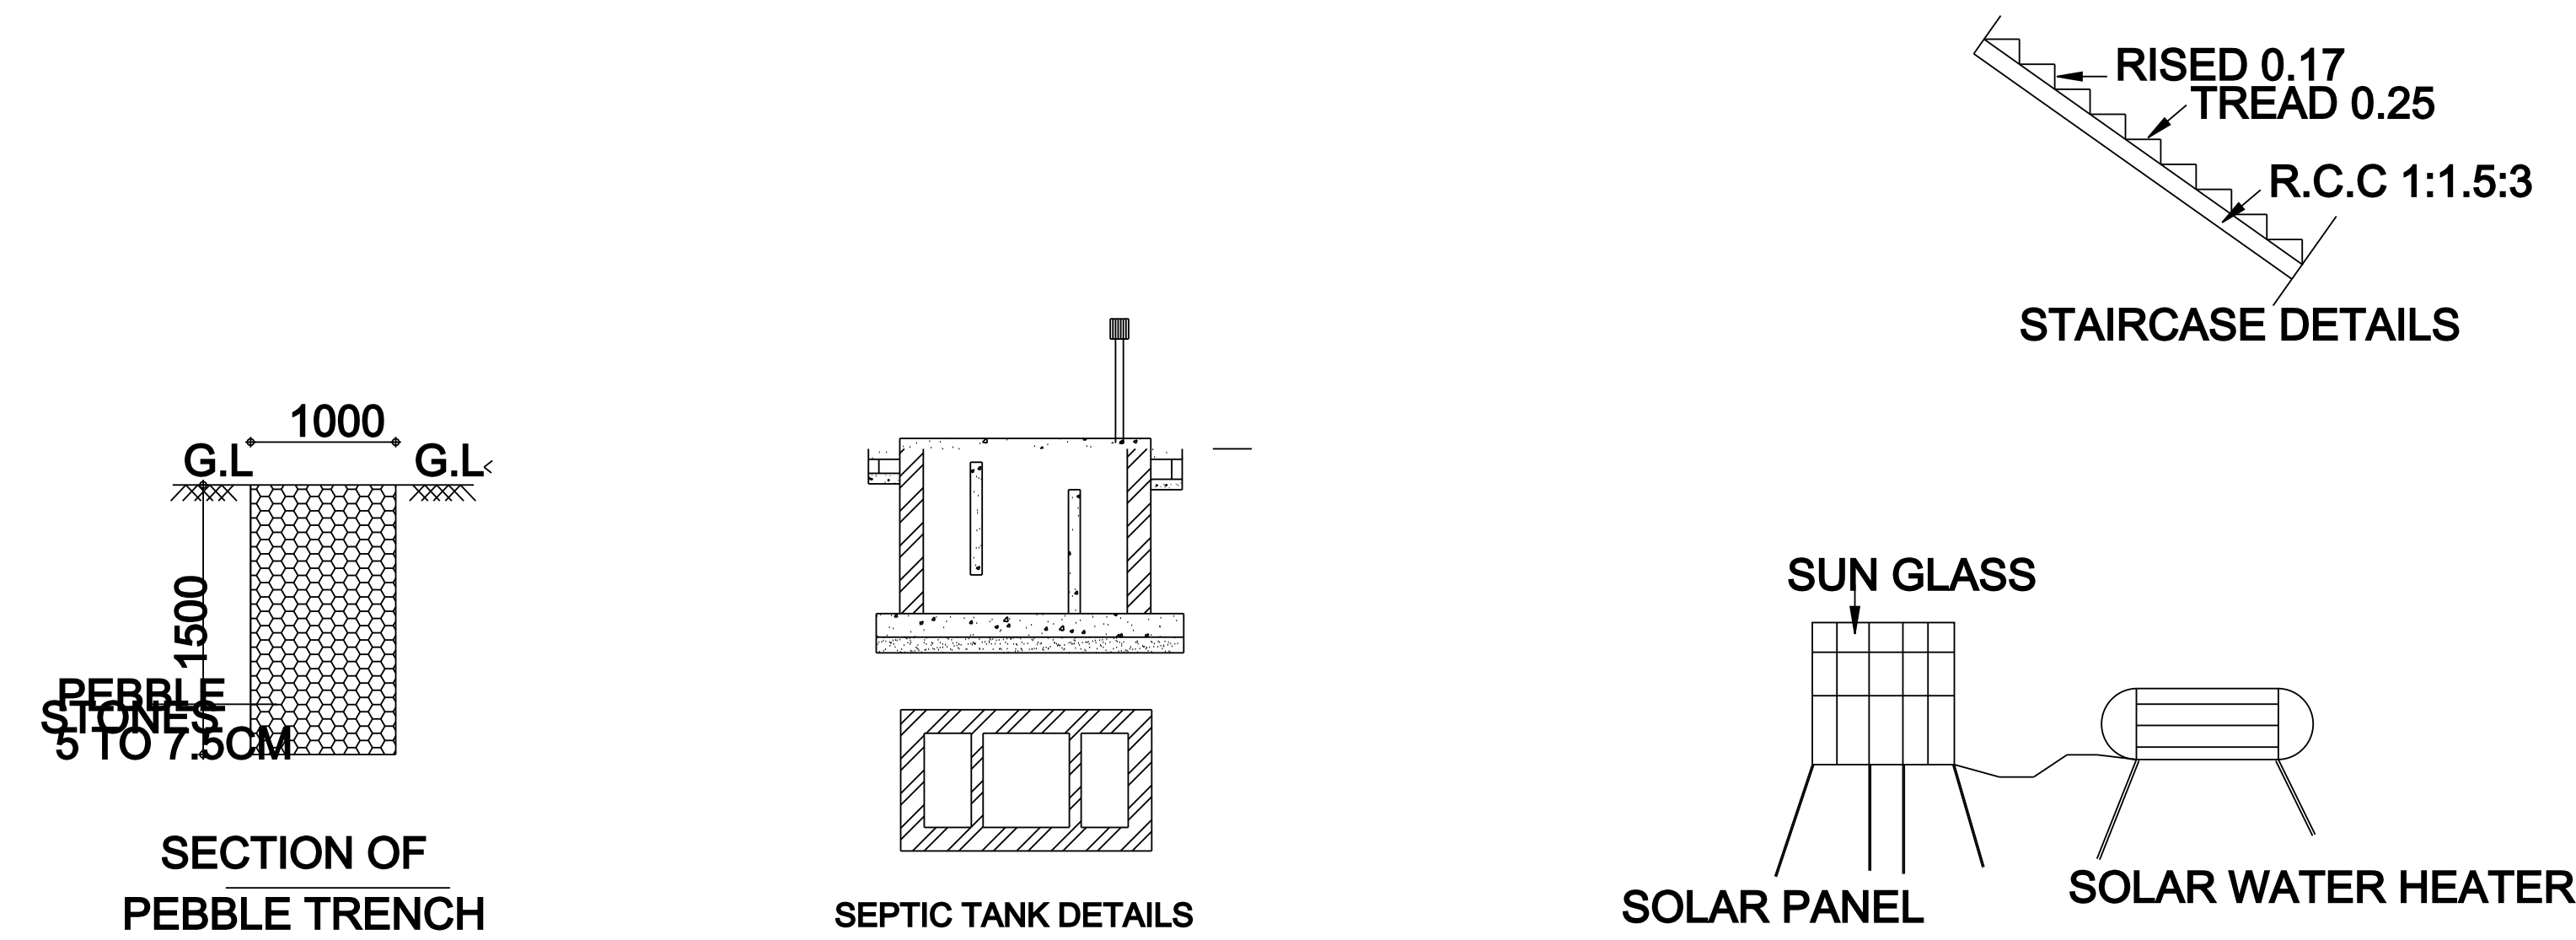


PLAN SHOWING THE PROPOSED CONSTRUCTION OF RESIDENTIAL HOUSE AT OLD S.NO : 134/14 Part ,134/17,
NEW S.NO : 134/93A,93C,94A,94C, 134/17B1, WARD : 01, SOUKKATHALI ROAD, PUDUR TOWN,
ILAYANGUDI TOWN PANCHAYAT, ILAYANGUDI TALUK - SIVAGANGAI DISTRICT.

ALL DIMENSION ARE IN METER

APPLICANT / OWNER NAME : Mr. KHALENDAR IBNU.T &
Mr. BASITH KHAN .T

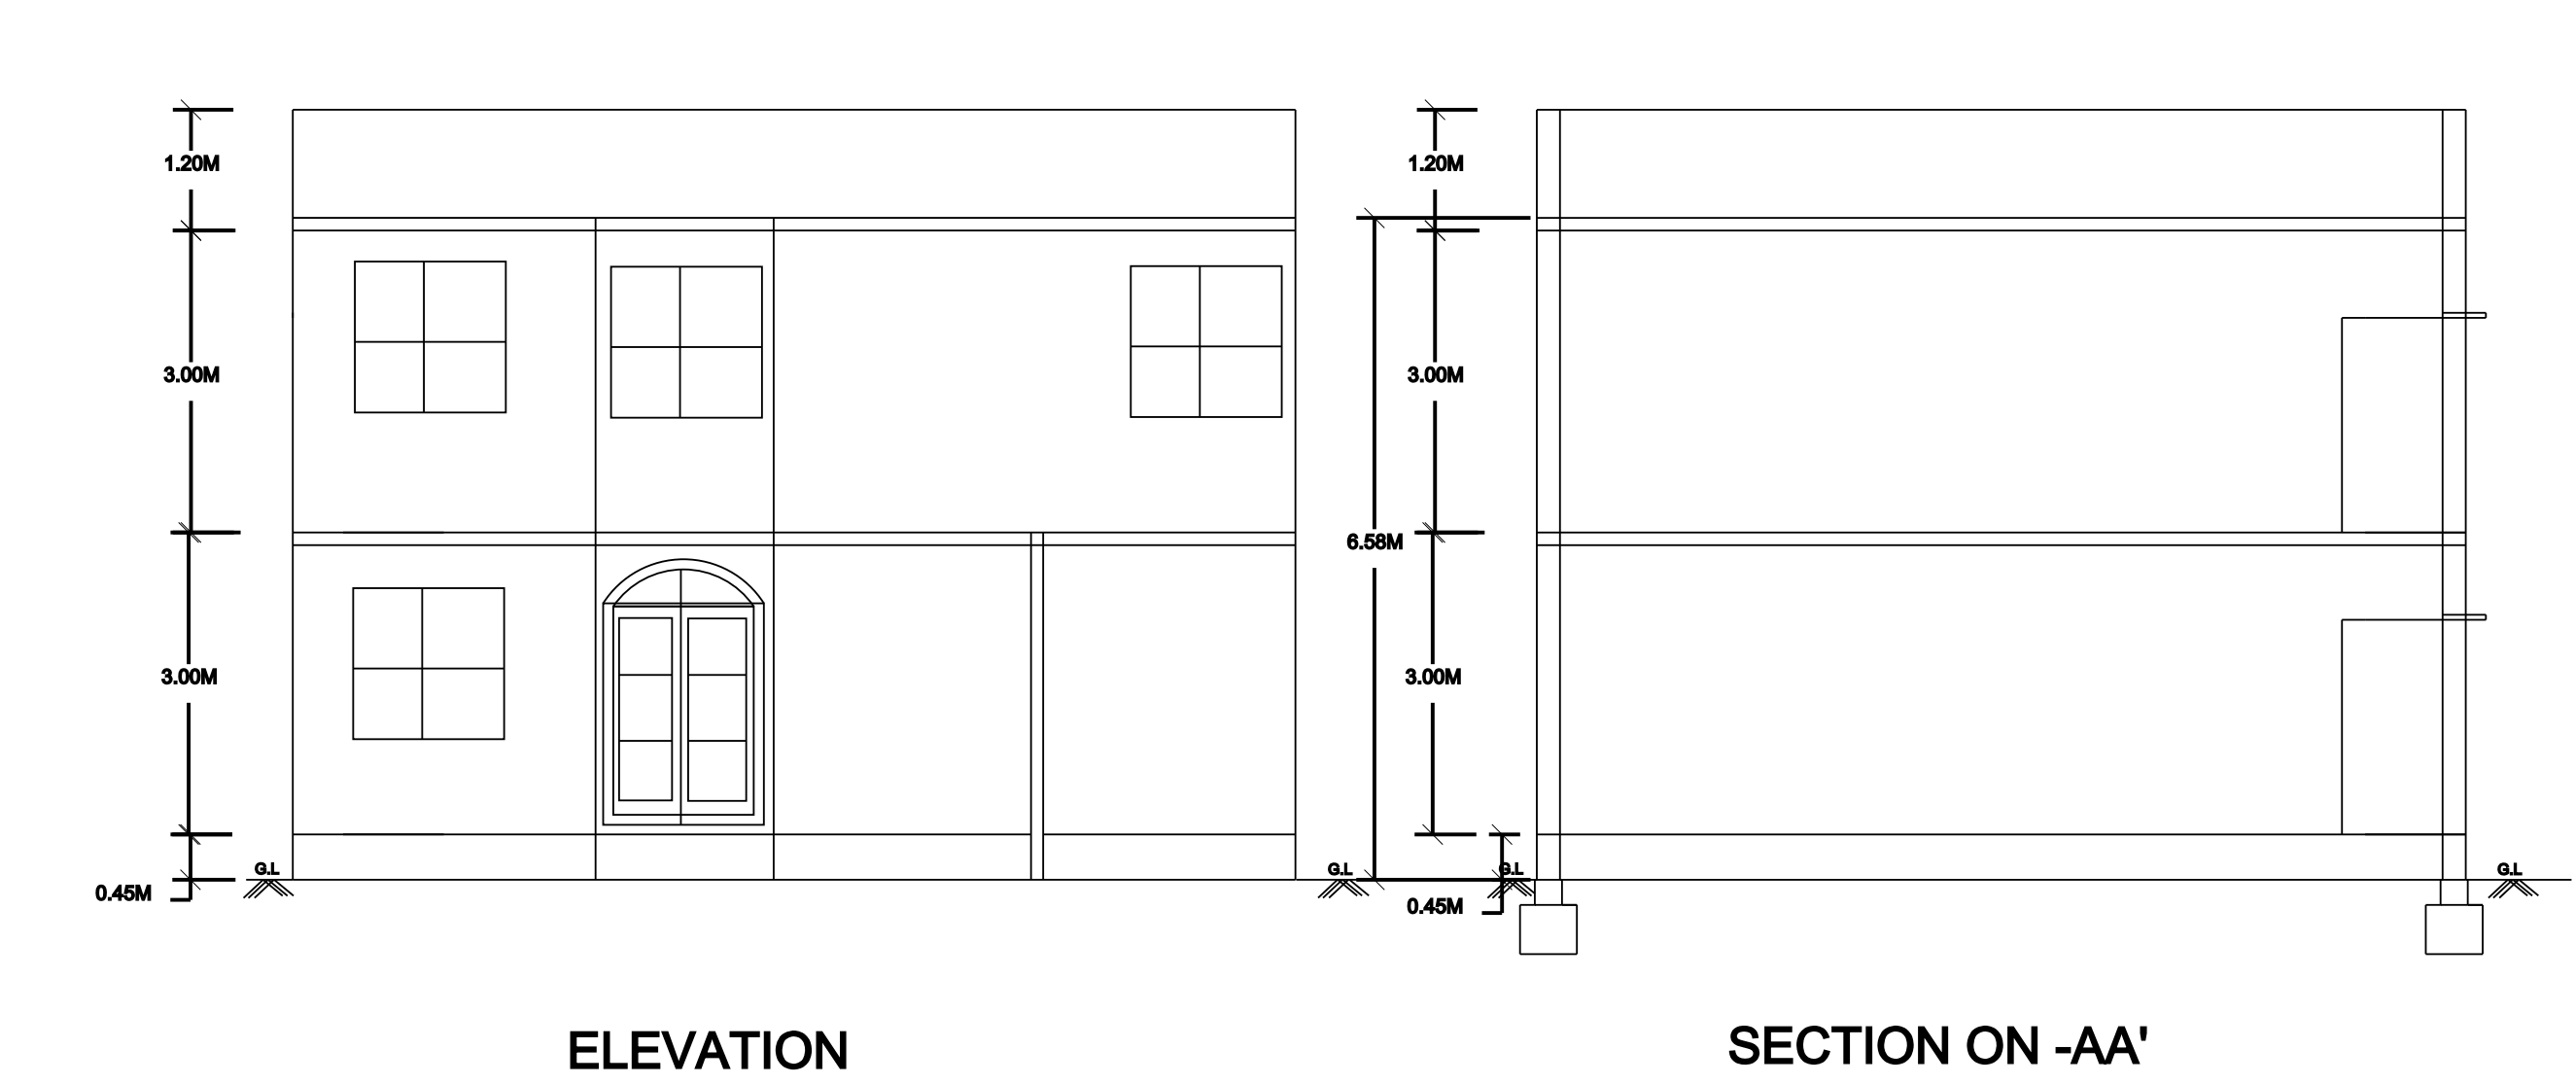

AREA STATEMENT		
DESCRIPTION	SQ.FT	SQ.M
SITE EXTENT	3645.00	338.62
PRO.GROUND FLOOR	1800.00	167.23
PRO.FIRST FLOOR	1597.48	148.41
OPEN SPACE	1845.00	171.39
TOTAL AREA : 315.64 SQ.M		

SCHEDULE OF JOINERIES		
TYPE	DESCRIPTION	SIZE
MD	MAIN DOOR	1.00X2.13
D1	DOOR	0.91X2.13
D2	DOOR	0.76X2.13
W	WINDOW	1.52X1.52
KW	KITCHEN WINDOW	1.52X0.91
V	VENTILATOR	0.91X0.61

APPLICANT / OWNER SIGNATURE

KHALENDAR IBNU.T

BASITH KHAN.T

REGISTERED ENGINEER

Er.M.KARTHIK B.E.,
Register Engineer & Approval Valuer
Reg No.13-2019-20
Alina Complex, Perumalkovil Street,
Ilayangudi 630702
Cell : 7373450006