

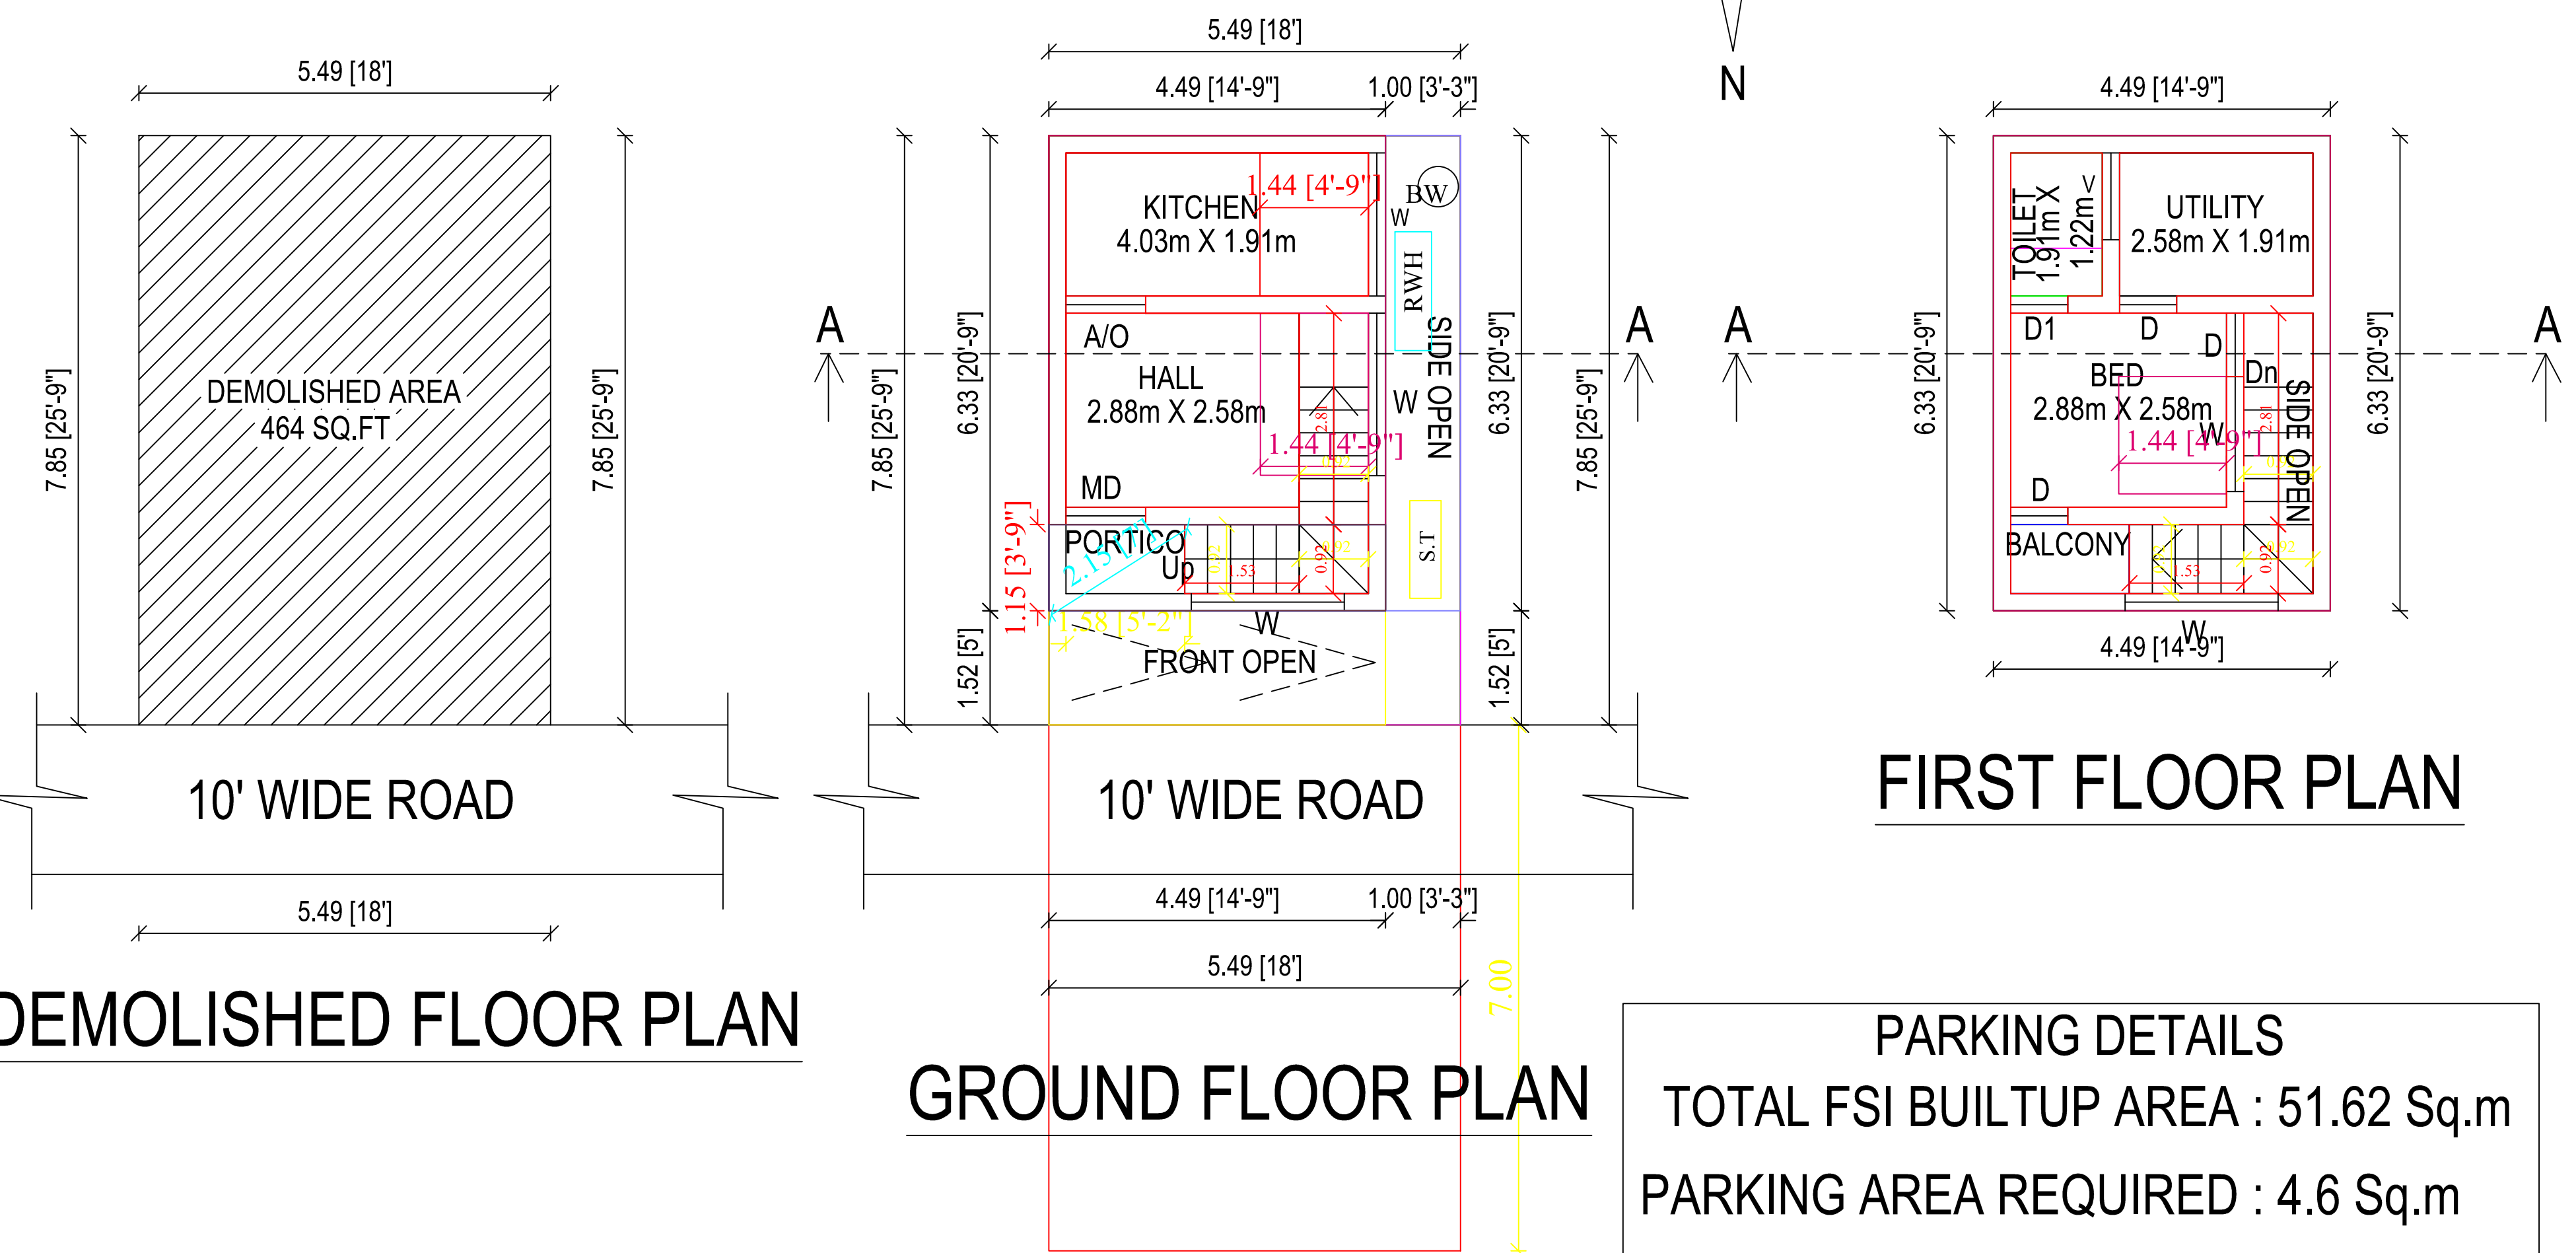


PLAN SHOWING THE DEMOLISHED WITH RE-CONSTRUCTION OF A RESIDENTIAL BUILDING IN
R.S.NO : 559/32 , D.NO : 32 , KADAI VEETHI , SINGAMPUNARI TOWN PANCHAYAT,
SINGAMPUNARI TALUK , SIVAGANGA.
OWNER NAME: Mr.L.KANNAN

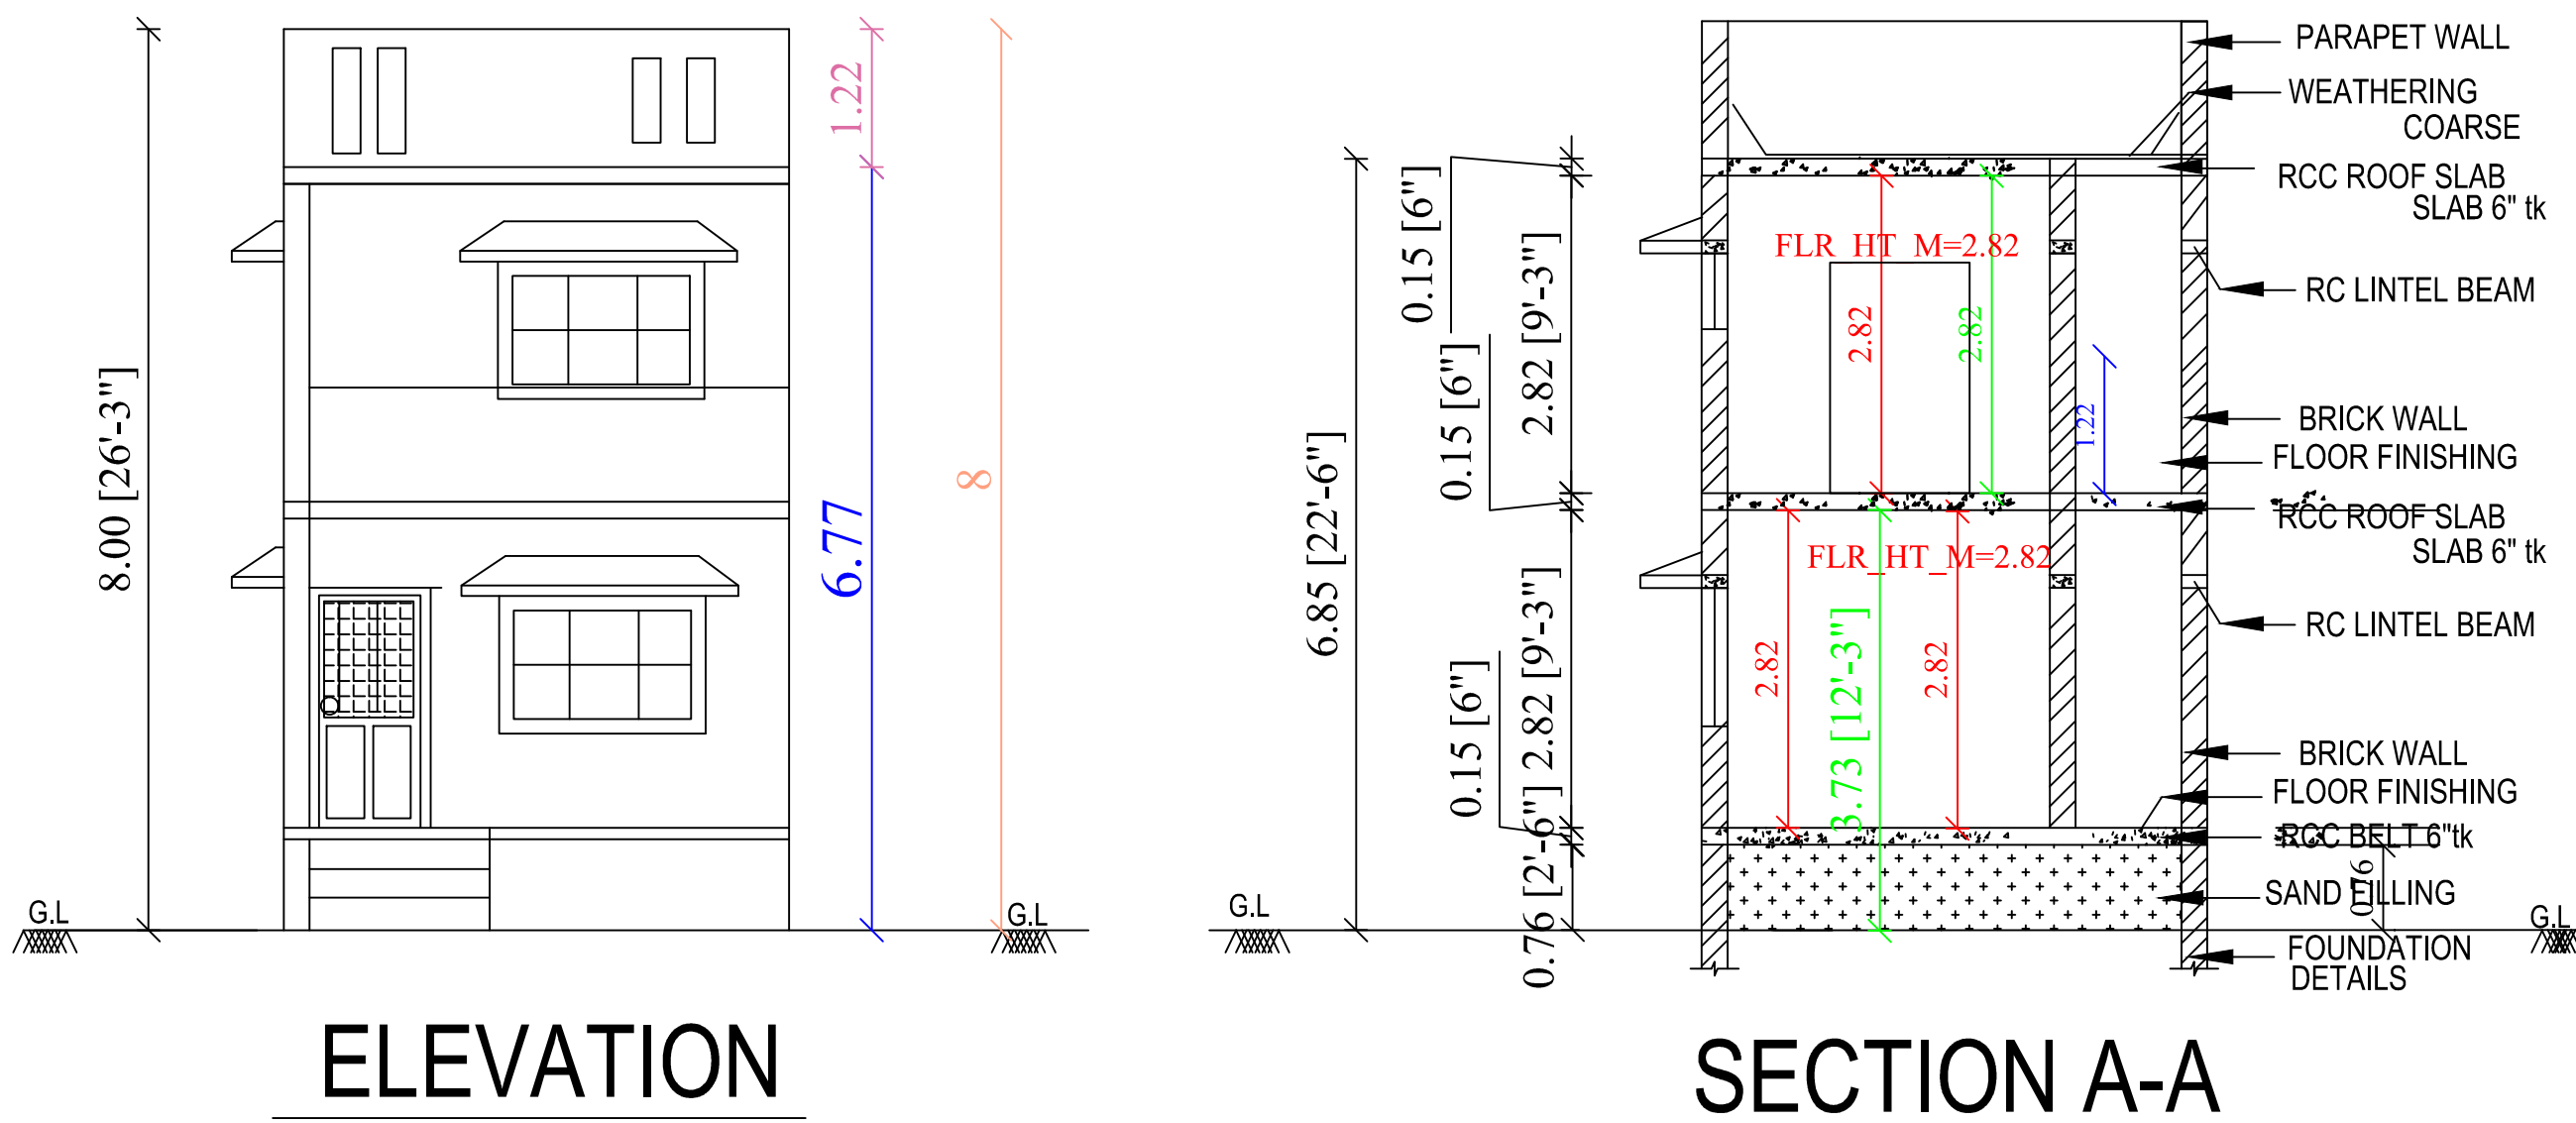

PARKING DETAILS
TOTAL FSI BUILTUP AREA : 51.62 Sq.m
PARKING AREA REQUIRED : 4.6 Sq.m
PARKING AREA PROVIDED : 5.16 Sq.m
4.6 Sq.m < 5.16 Sq.m , HENCE SAFE

SITE PLAN - (Not to Scale)
KADAI VEETHI , SINGAMPUNARI VILLAGE ,

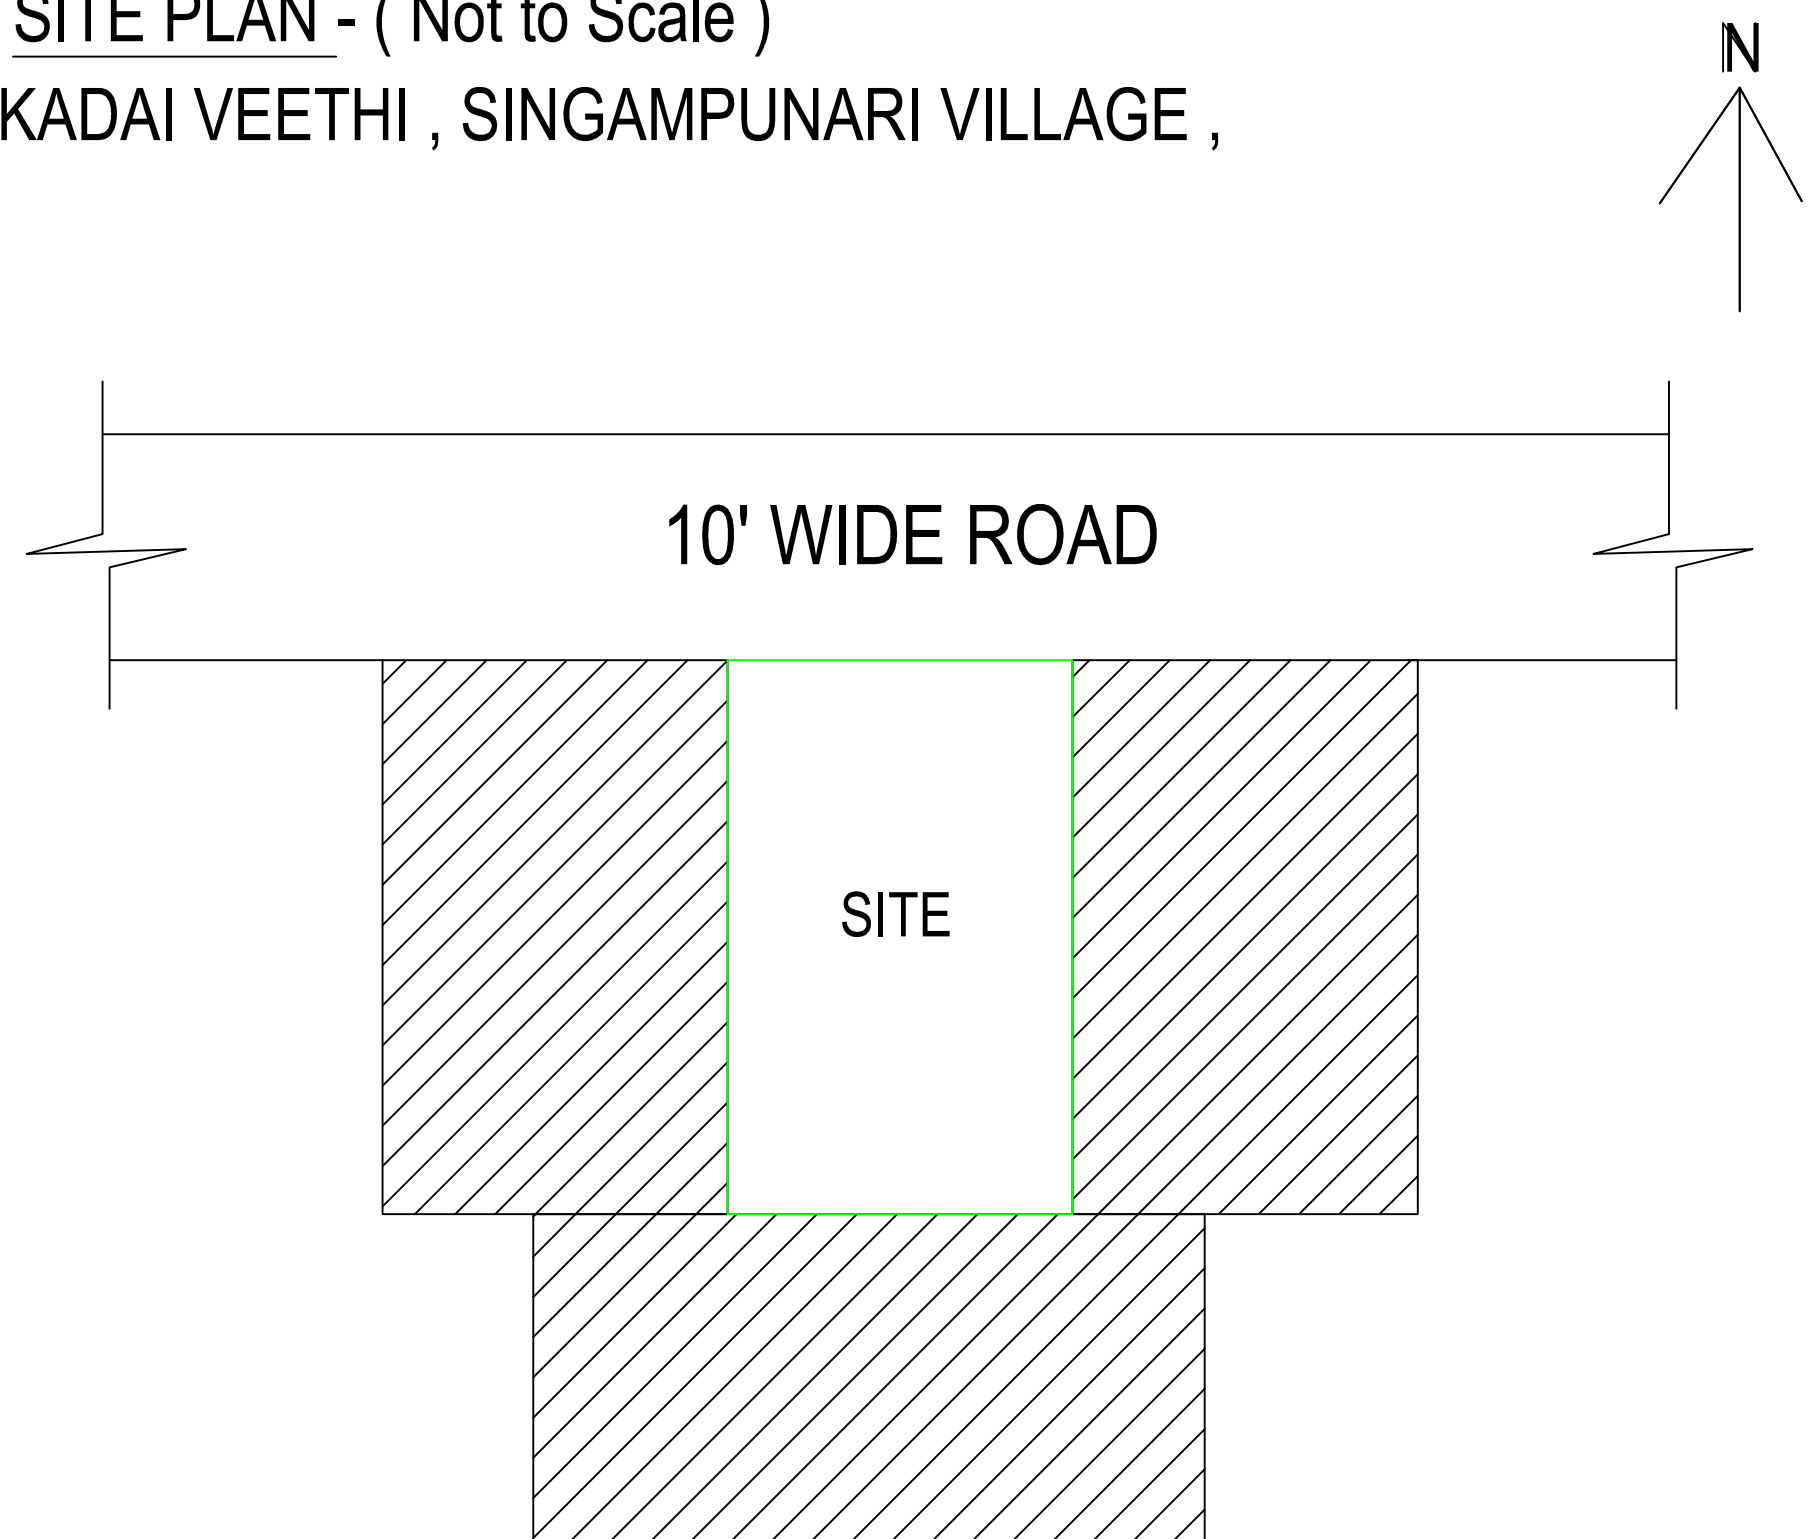

JOINERY DETAILS :

MD	MAIN DOOR	3' 6" X 7' 0"
D	DOOR	3' 0" X 7' 0"
D1	DOOR	2' 6" X 7' 0"
W	WINDOW	4' 0" X 4' 0"
A/O	ARCH OPEN	3' 6" X 4' 0"
V	VENTILATOR	3' 0" X 2' 0"

REFERENCE :

- ☐ SITE
- ☐ PROPOSED
- ☐ ROAD

Area Details	FSI		NON-FSI		AREA	
	Sq.ft	Sq.m	Sq.ft	Sq.m	Sq.ft	Sq.m
Site Area (As per Doc)	----	----	----	----	464.00	43.06
PRO. GF AREA	250.04	23.23	55.54	5.16	305.58	28.39
PRO. FF AREA	305.58	28.39	----	----	305.58	28.39
Open Area	----	----	----	----	157.90	14.67
Total Area (GF + FF)	555.63	51.62	55.54	5.16	611.17	56.78

Two Wheeler Parking Required: 02
Two Wheeler Parking Provided : 02
FSI = 51.62/43.06 = 1.19% < 2% , Hence Safe

ENGINEER:-

Er.KP.DHAKSHNA MOORTHY
Reg.No.RE/Gr/SVG Dist/001/2021
D.NO:10-6-141/1 Nondikovil Near
Bharathi Nagar Singampunari- 630502
Cell: 9787112998 - 9751013030

Mr.L.KANNAN
APPLICANT SIGNATURE

Name	Mr.L.KANNAN
Address	New Colony, Singampunari Town , Thirupaththur Taluk , Sivaganga.

OFFICE USE

