


PLAN SHOWING THE PROPOSED ADDITIONAL FIRST FLOOR CONSTRUCTION OF THE R.C.C ROOF RESIDENTIAL BUILDING OF BEARING OF OLD S.NO:85/2A,NEW S.NO:85/2A2,PLOT.NO:50,SUMATHI NAGAR,THIRUPPUVANAM NELMUDIKKARAI VILLAGE, THIRUPPUVANAM TOWN PANCHAYAT,THIRUPPUVANAM TALUK & SIVAGANGAI DISTRICT.

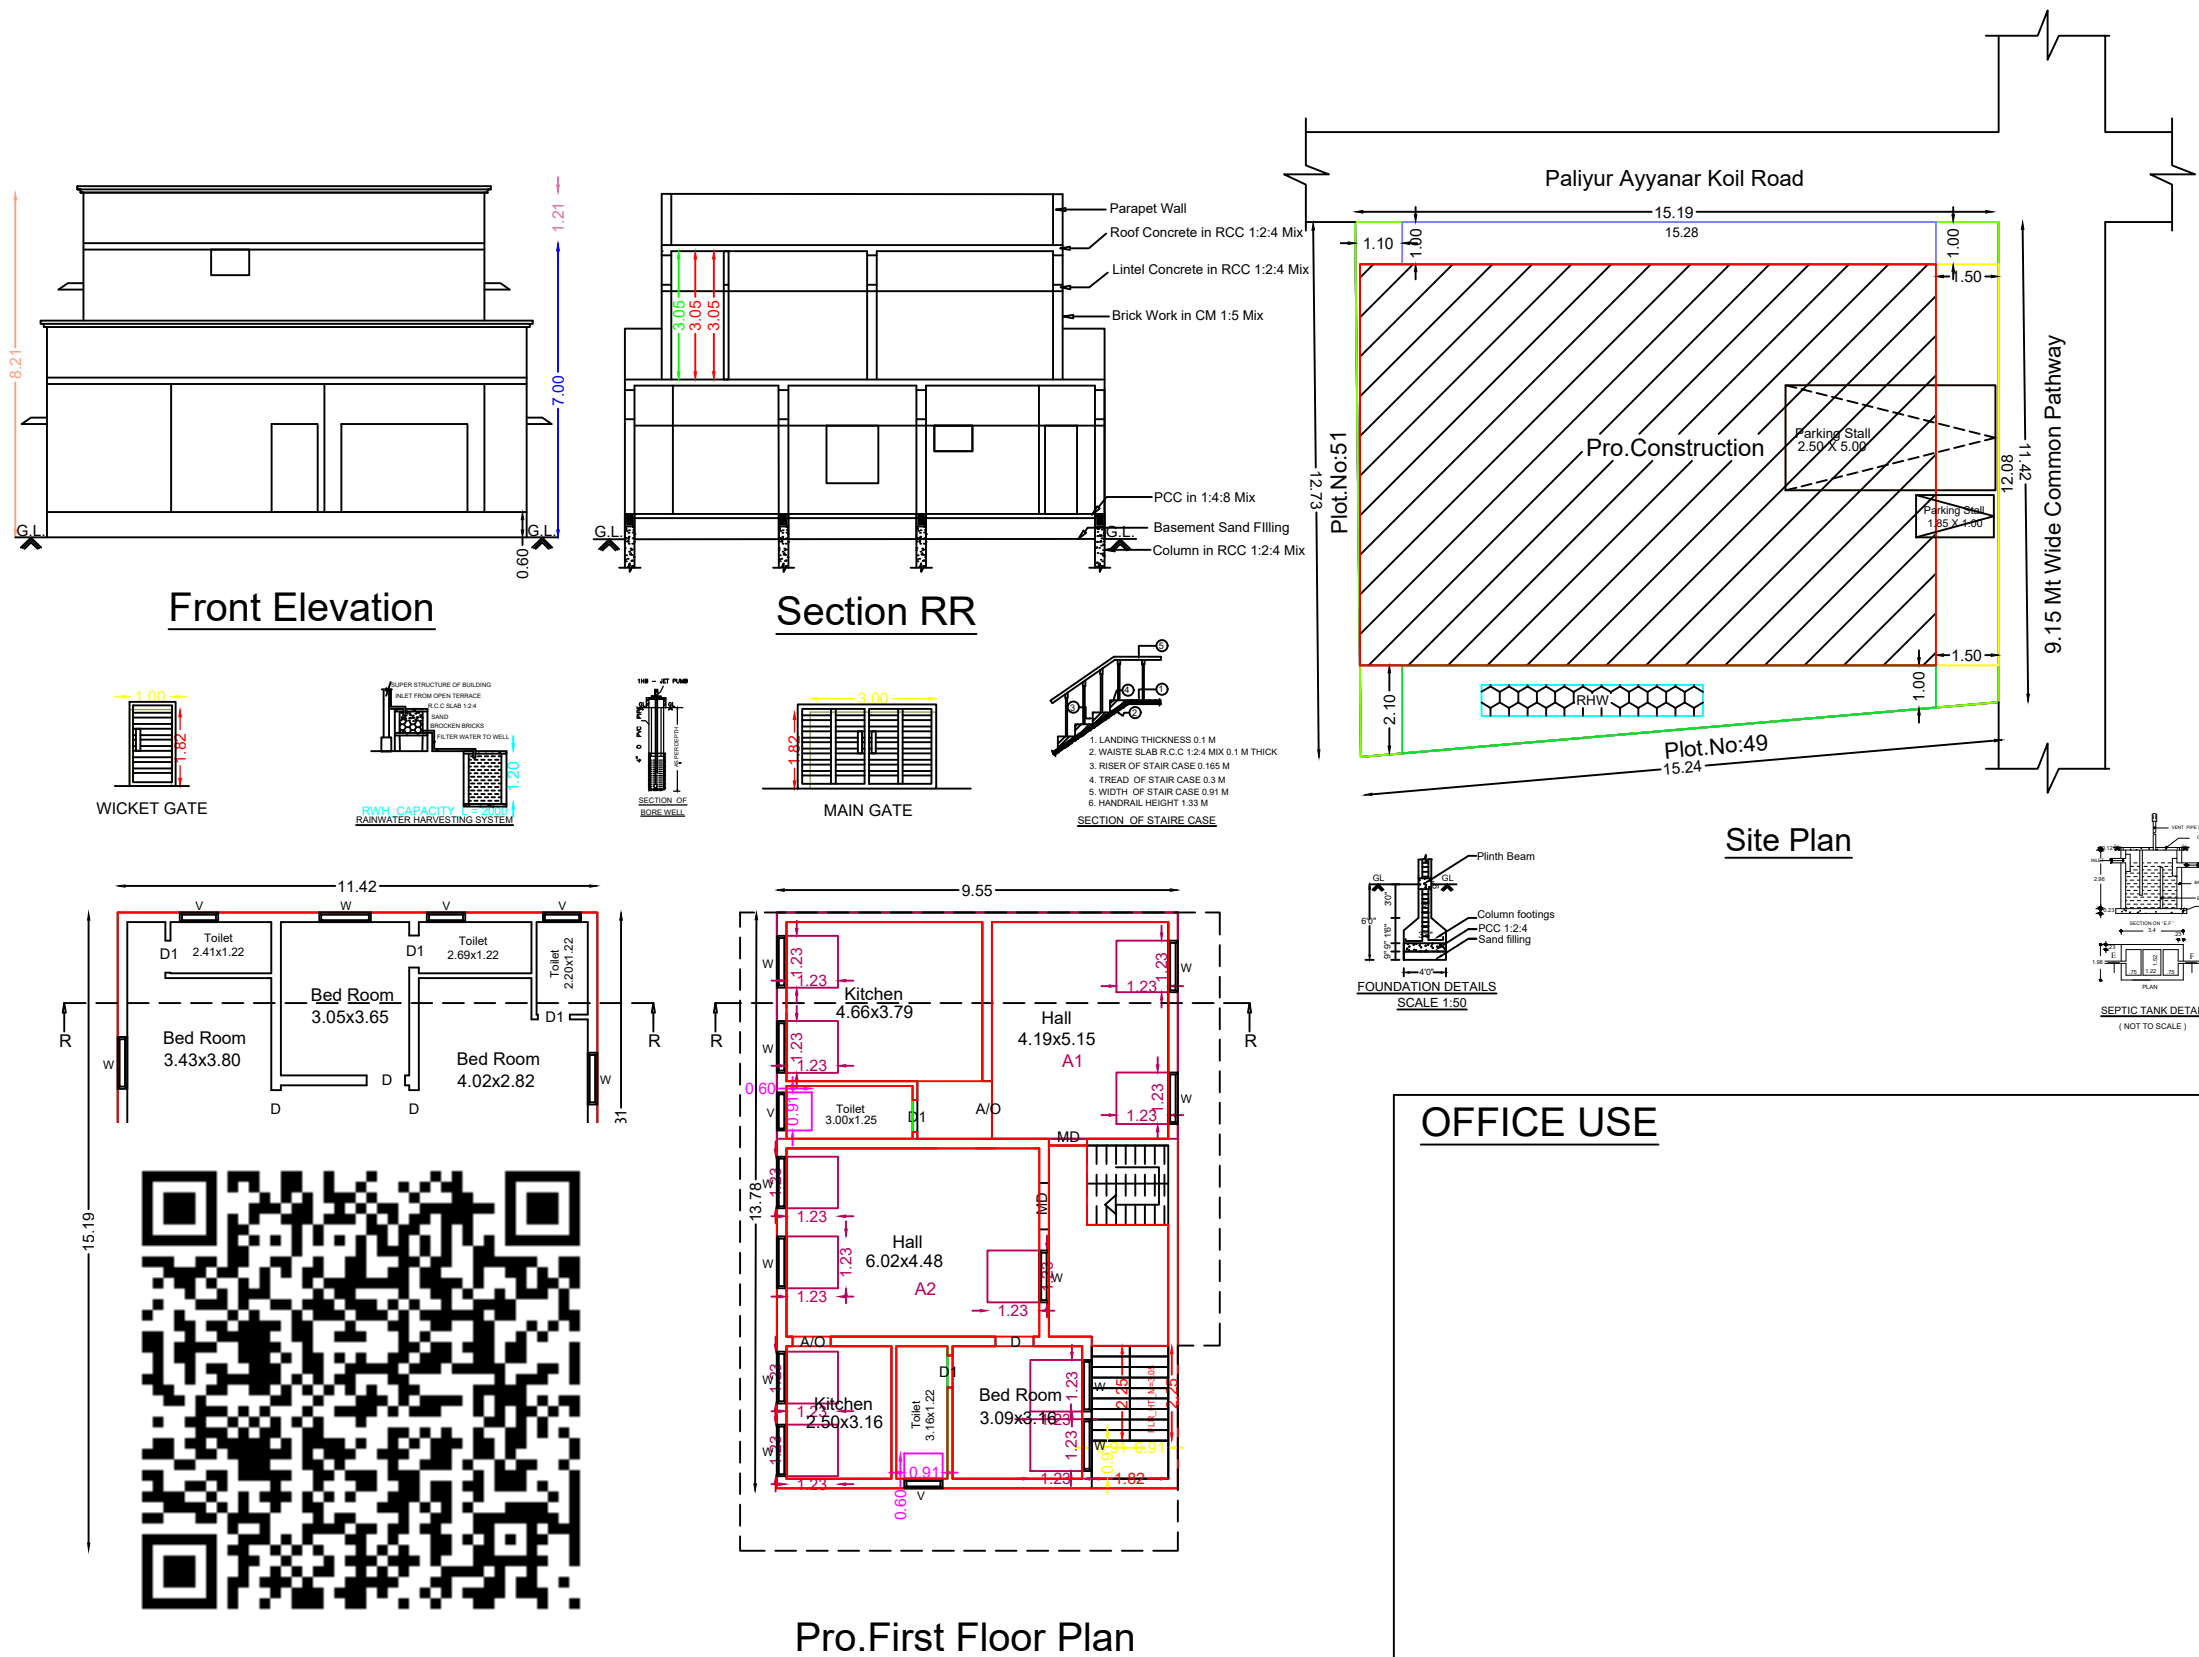

Topo Plan

CASE TYPE	New Proposal
PLOT USE	RESIDENTIAL
PLOT SUB USE	RESIDENTIAL Dwelling Units
AREA OF THE PLOT	1981.00 Sq Ft
SCHEME / AREA	SCHEME / AREA
LAYOUT APPROVAL NUMBER	29/2019-2020

LEGENT	FEET	METRE
MD/DD DOOR	3'3"X7'0"	1.02X2.13
D DOOR	3'0"X7'0"	0.91X2.13
D1 DOOR	2'6"X7'0"	0.76X2.13
W WINDOW	4'0"X4'6"	1.22X1.37
V VENTILATOR	3'0"X2'6"	0.91X0.76

(Scale 1:100)	AREA DETAILS	
	In Sq.Ft	In Sq.Mt
Total Area (As Per Document)	1981.00	184.11
Ex.Ground Floor	1813.92	168.58
Pro.First Floor	1407.83	130.84
Open Space	167.08	15.53

APPLICANT

Mr.J.SURENDRAN.

REGISTERED ENGINEER

Er.S.SIVAKUMAR.B.E.,
LICENSED CIVIL ENGINEER & BUILDER
Licensed.No:13/2020
ALAMARAM BUS STOP,
MUTHOOT FINANCE SECOND FLOOR,
THIRUPPUVANAM,SIVAGANGAI-630611.
Ph:+91 7904956057.