

SPECIFICATIONS:

1. R.C.C. FOOTINGS FOR FOUNDATION IN M20 MIX
2. R.C.C. COLUMNS IN M20 MIX
3. R.C.C. ROOF SLAB AND BEAMS IN M20 MIX
4. 9" BRICK WORK IN CM 1:5 IN SUPER STRUCTURE
5. COUNTRY WOOD DOORS WITH FLUSH SHUTTERS
6. COUNTRY WOOD GLAZED WINDOWS
7. INTERNAL PLASTERING IN CM 1:4
8. EXTERNAL PLASTERING IN CM 1:5
9. WEATHERING COURSE IN BRICK JELLY LIME CONCRETE 1:3 MIX
10. WEATHERING TILES IN 9"x9" BURNT CLAY TILES IN LAID IN 1:3 MIX

AREA STATEMENT	SQ.FT	SQ.MT
PLOT AREA (AS PER DOCUMENT)	2180.00	202.53
PLOT AREA (AS PER PATTA)	2180.00	202.53
PLOT AREA (AS PER SITE)	2180.00	202.53
PRO. GROUND FLOOR AREA	832.00	77.30
PRO. FIRST FLOOR AREA	272.00	25.26
OPEN SPACE GROUND FLOOR	1348.74	125.23
OPEN SPACE FIRST FLOOR	1908.00	177.27
FSI AREA	0.38	

PLOT COVERAGE : 38 %
FLOOR SPACE INDEX : 0.38

JOINERY DETAILS:

DESCRIPTION	IN METER
MD MAIN DOOR	1.22X2.13
D DOOR	1.00X2.13
D1 TOILET DOOR	0.91X2.13
W WINDOW	1.22X1.50
W1 WINDOW	1.52X1.00
V VENTILATOR	0.91X0.61

COLOUR INDEX:

PROPOSED BUILDING	
EXISTING ROAD	
BOUNDARY LINE	
DEMOLITION	

REGISTERED ENGINEER.





(Signature)
E.Y. I. RASHEED KHAN,
B.E. (Civil) M.E. (Struct),
CONSULTANT.



DETAILED PLAN SHOWING THE PROPOSED CONSTRUCTION OF OF GROUND FLOOR AND FIRST FLOOR RESIDENTIAL BUILDING
SURVEY NO : 375 / 16A2B , PATTA NO : 6355 , SOTHUGUDI GROUP , ILAYANGUDI TOWN PANCHAYAT,
ILAYANGUDI UNION , SIVAGANGAI DISTRICT.

NAME OF THE OWNER : THIRU.B.SANKAR S/O BALAKRISHNAN

SCALE : 1:100

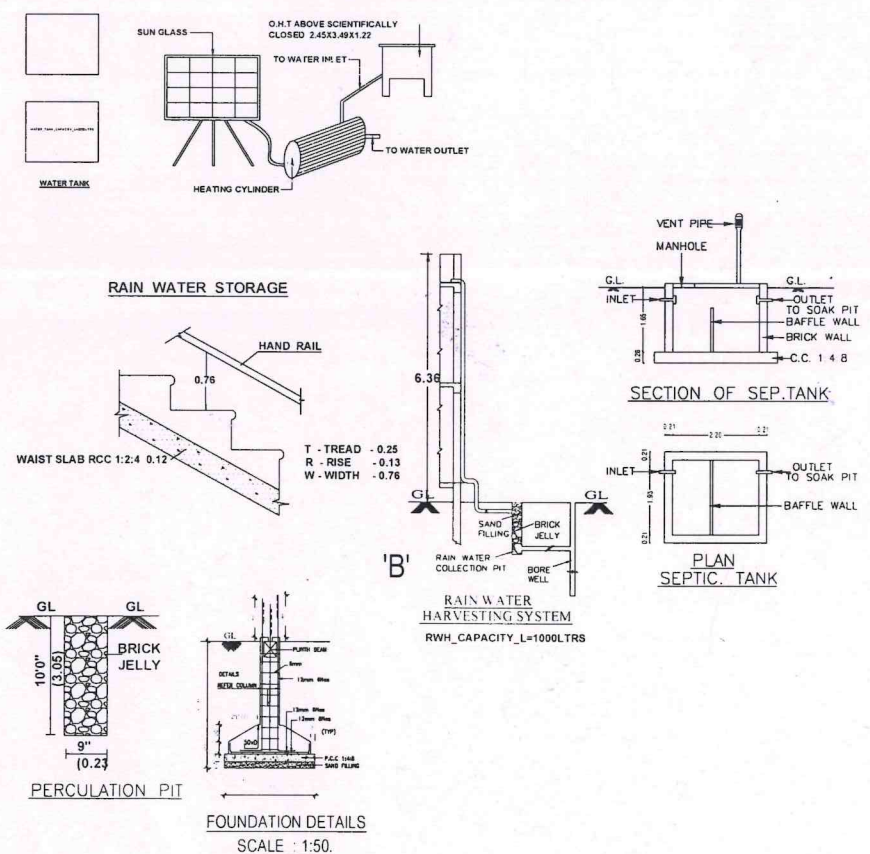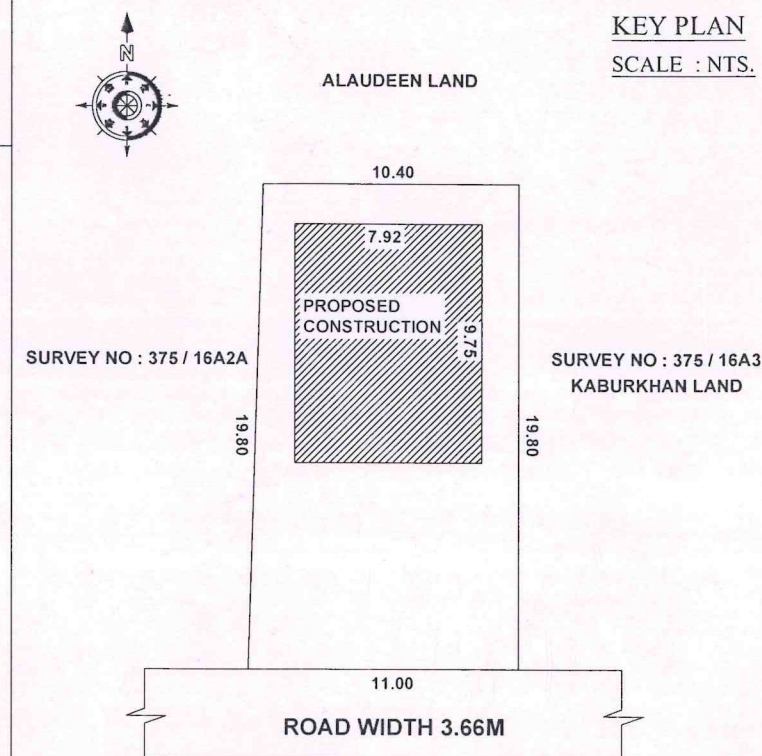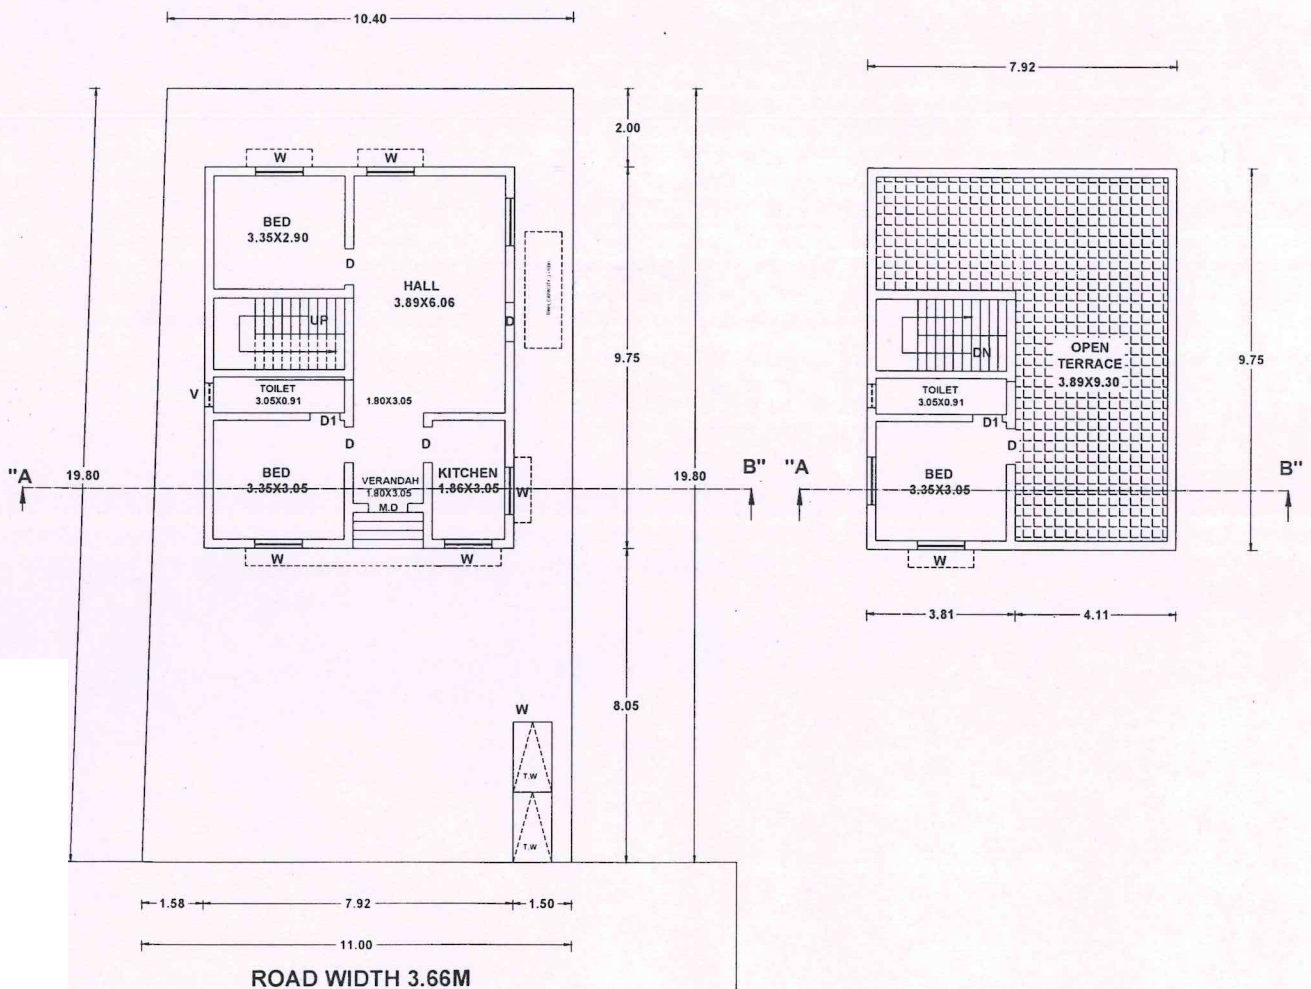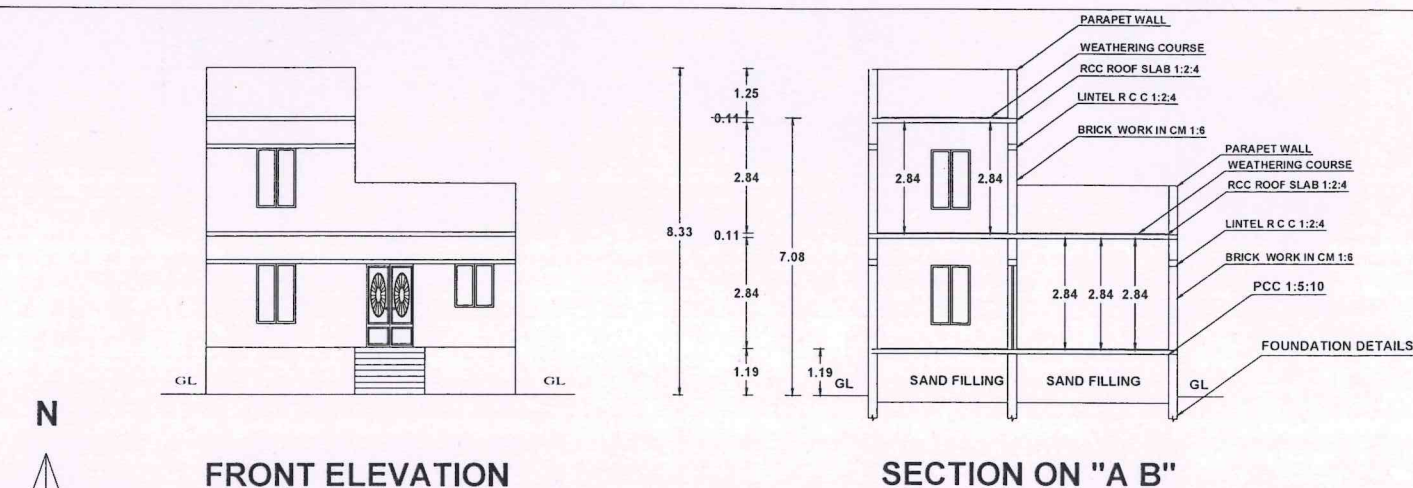

OWNER/ POWER AGENT