




PLAN SHOWING THE PROPOSED CONSTRUCTION OF R.C.C. ROOF RESIDENTIAL BUILDING GROUND FLOOR AND FIRST FLOOR,AT SF.NO: 125/11, AND SF.NO.125/16, PATTa NO.1593, AND PATTa NO:499, KILA PALLIVASAL MUSLIM STREET, WARD NO:9, PUDUVAYAL, SAKKOTTAI VILLAGE, PUDUVAYAL TOWN PANCHAYAT, SAKKOTTAI UNION, KARAikUDI TALUK, SIVAGANGAI DISTRICT, TAMILNADU.

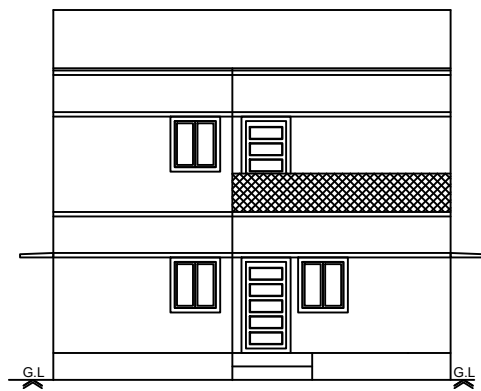


ELEVATION

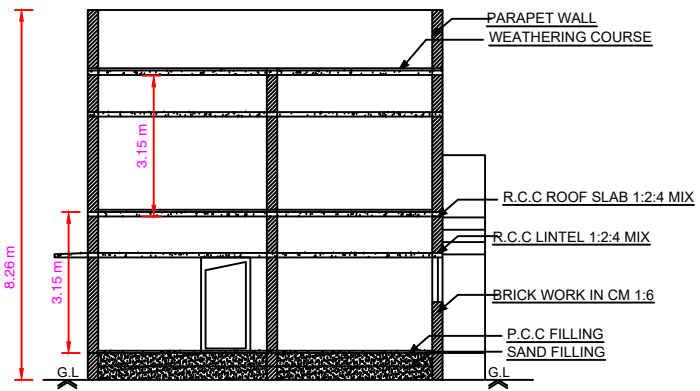


SECTION

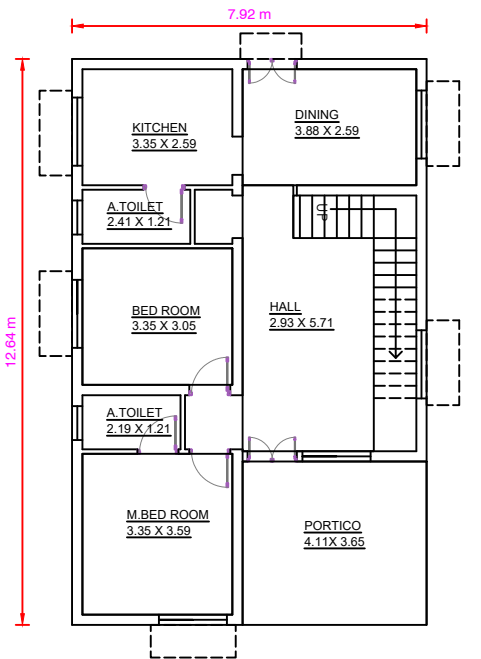


GROUND FLOOR PLAN

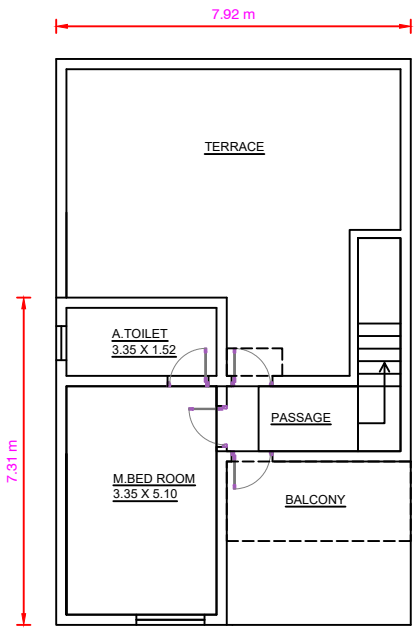

FIRST FLOOR PLAN

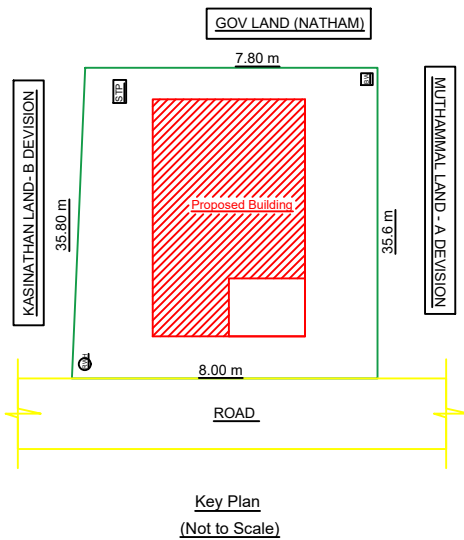

Key Plan
(Not to Scale)

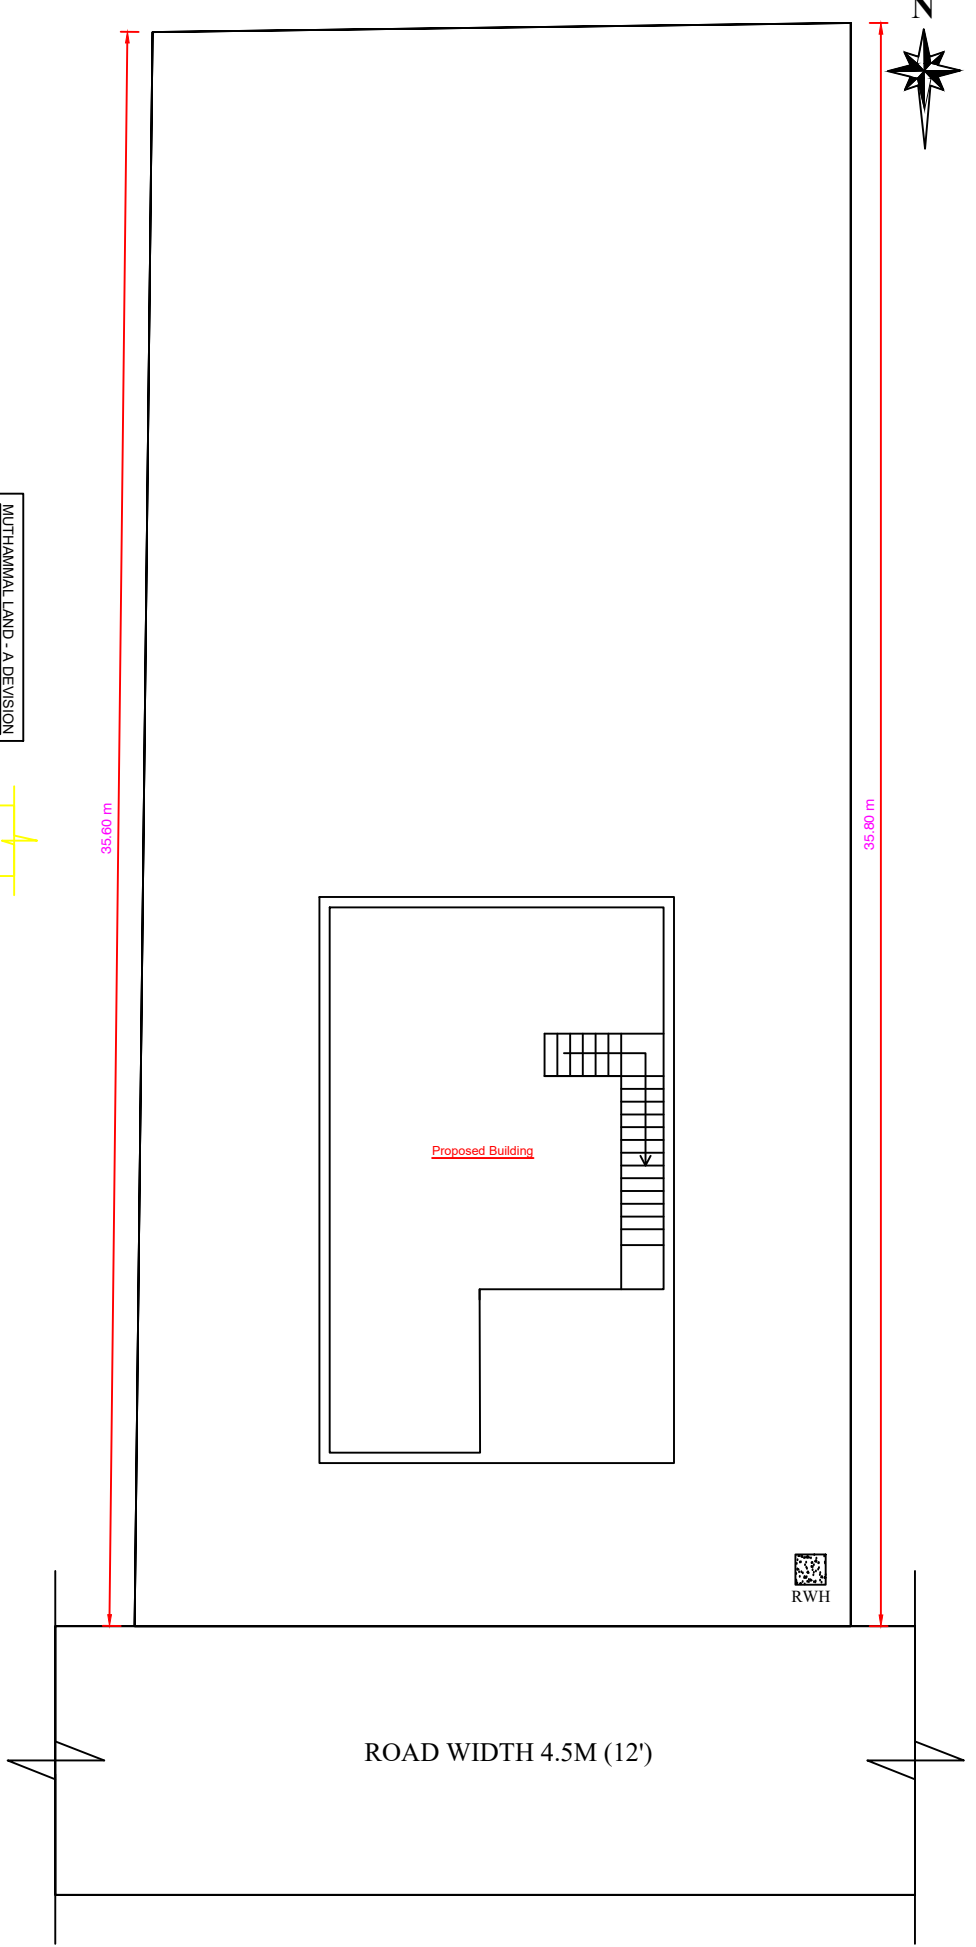

LEGEND	FEET	METRE
RD, D DOOR	3'0"x7'0"	0.92x2.13
MD MAIN DOOR	3'6"x7'0"	1.10x2.13
AO ARCH OPEN	3'0"x7'0"	0.92x2.13
W WINDOW	4'0"x4'0"	1.52x1.52
W1 WINDOW	4'0"x3'0"	1.52x0.92
V VENTILATOR	2'0"x2'0"	0.60x0.60
AREA DETAILS	SQ.FT.	SQ.M.
As Per Document	4569.81	424.6
As Per Site	4569.81	424.6
PLINTH AREA DETAILS		
Ground Floor Area	1077.58	100.11
First Floor Area	432.06	40.14
Open Space Area	3492.23	324.43
BOUNDARY SHOWN		
PROPOSED CONSTRUCTION		
EXISTING ROAD		
OWNER'S NAME & SIGN:-		
S.RAMAKRISHNAN S/o SATHAIYA		
ENGINEER:-		
Er. R. GOWTHAM, BE., REGISTER ENGINEER LICENCED BUILDING SURVEYOR GRG BUILDERS NEAR PANCHAYAT COMPLEX PUDUVAYAL-630 108 Cell: 88257 45260		
OFFICE USE:-		

