


PLAN SHOWING THE PROPOSED CONSTRUCTION OF RESIDENTIAL BUILDING AT OLD SURVEY NO :398/7, 398/8,
NEW SURVEY NO: 398/7A1, 398/8A1, PATTa NO : 5293, PLOT NO : 03, AARIF NAGAR, SOTHUKUDI GROUP,
POOCHiyENDAL VILLAGE, ILAYANGUDI TOWN PANCHAYAT, ILAYANGUDI TALUK- SIVAGANGAI DISTRICT.


DTCP PLOT APPROVAL DETAILS :-
PLOT NO : 03
DTCP APPROVAL NO : 10/2023-2024
DATE : 16.06.2023

APPLICANT / OWNER NAME : Mr. SUBRAMANIYAN S/O PANJACHARAM

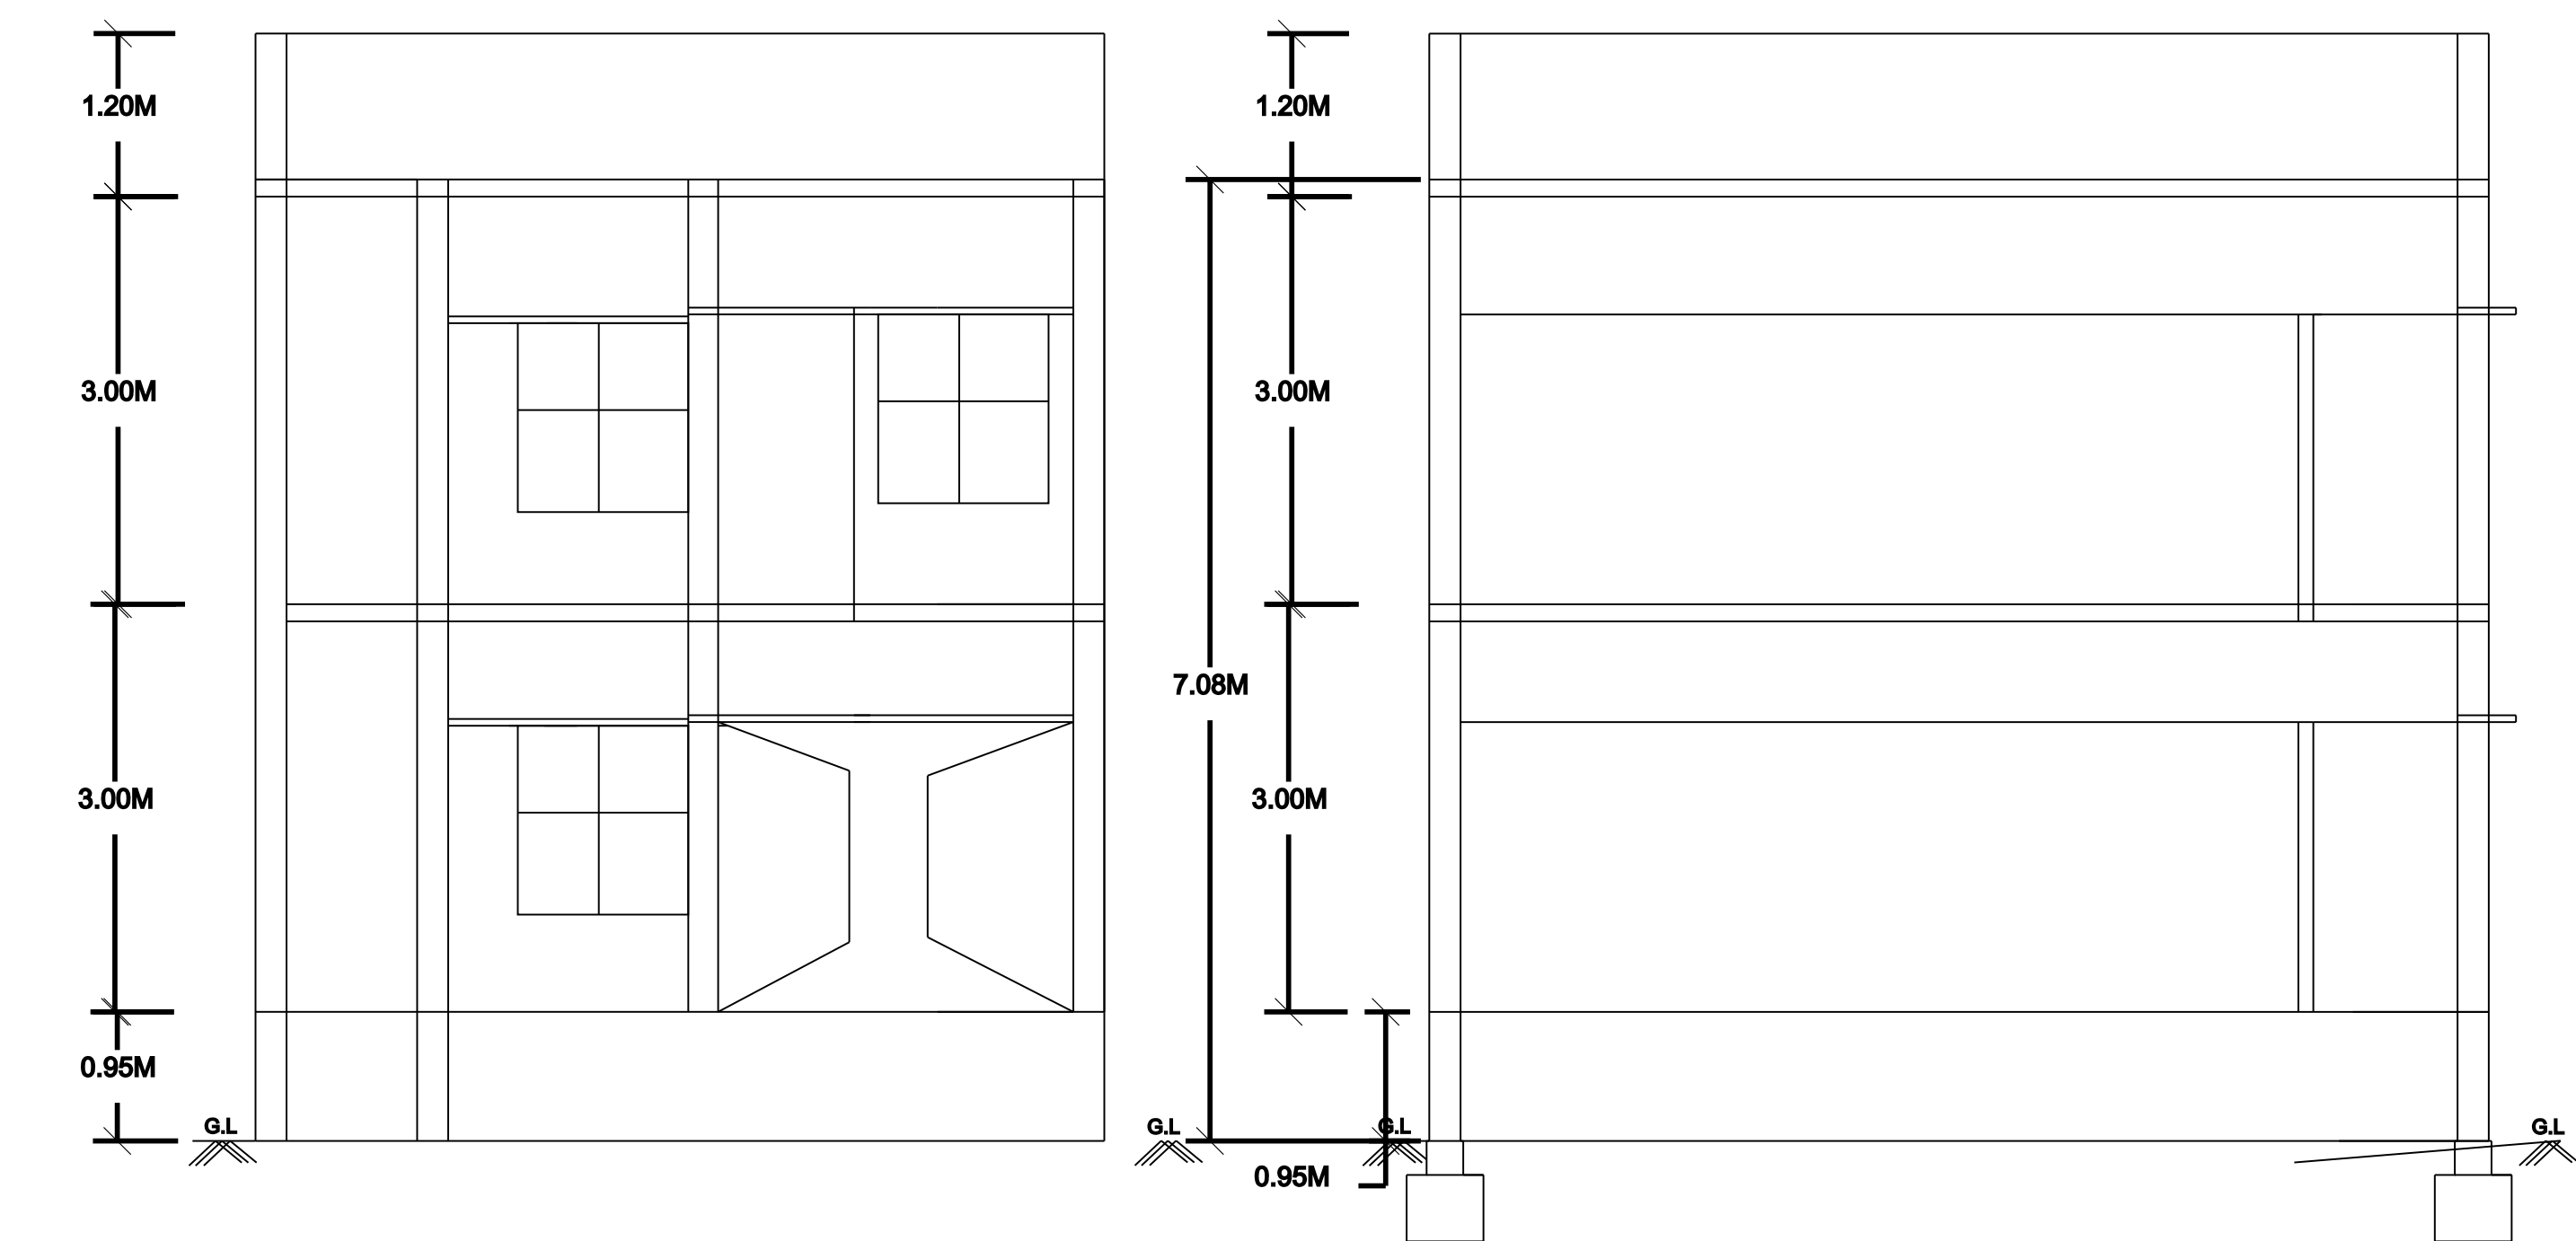


ELEVATION


SECTION ON -AA'

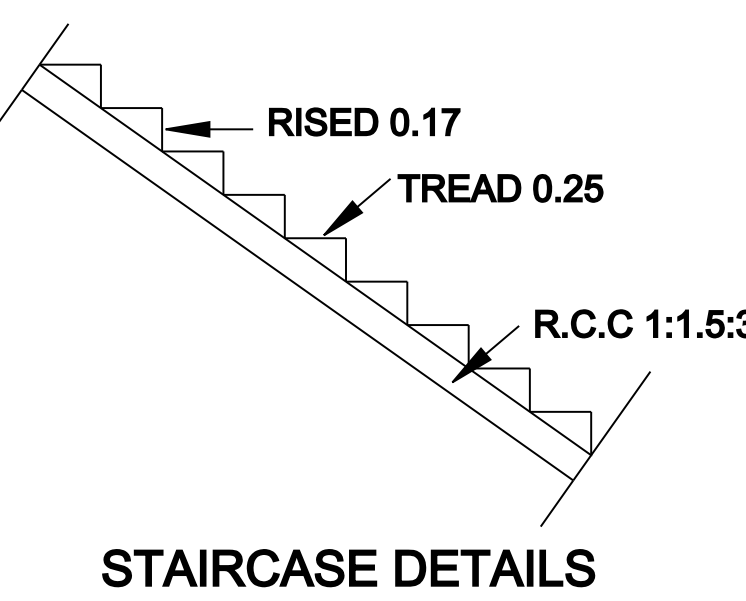


STAIRCASE DETAILS

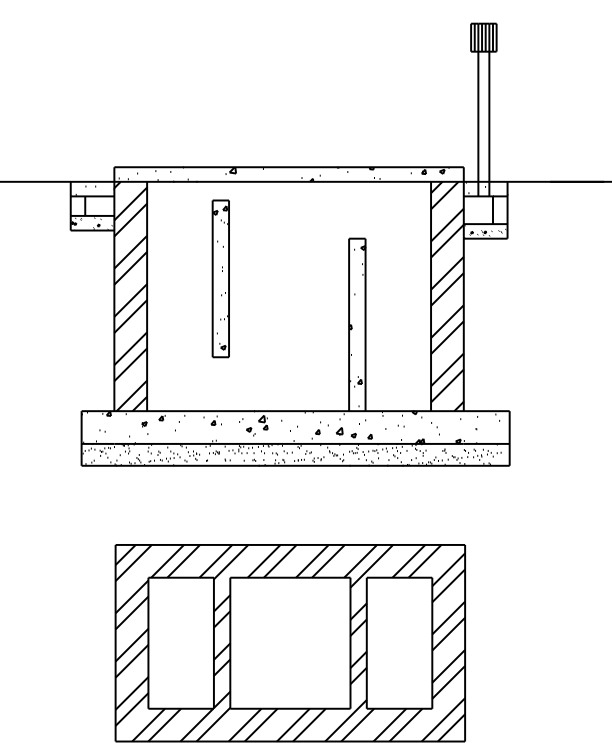


SEPTIC TANK DETAILS

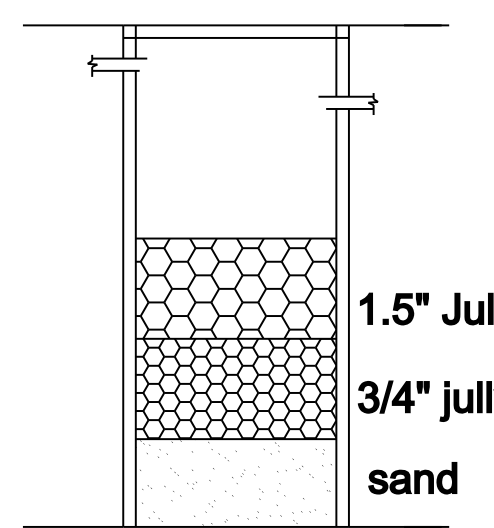

RAIN WATER HARVESTING TANK

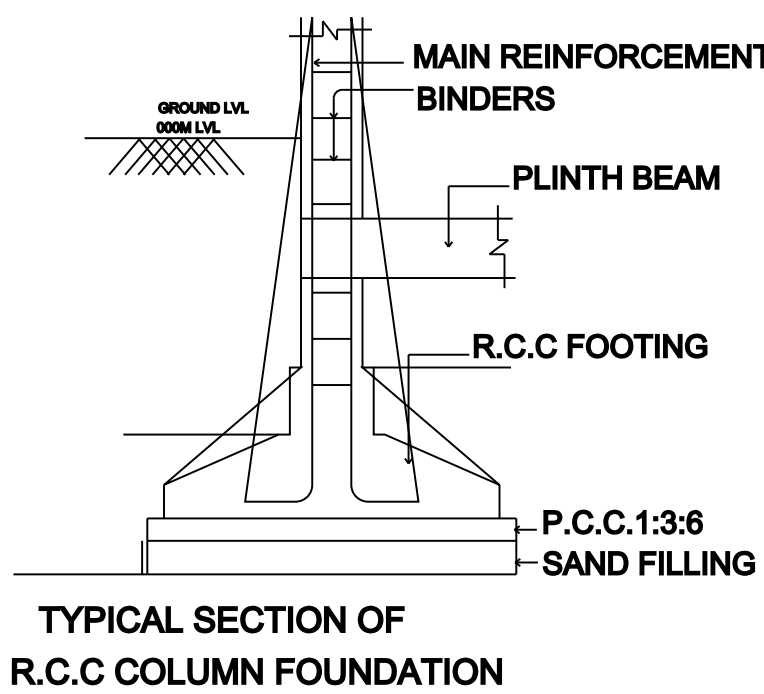


TYPICAL SECTION OF R.C.C COLUMN FOUNDATION

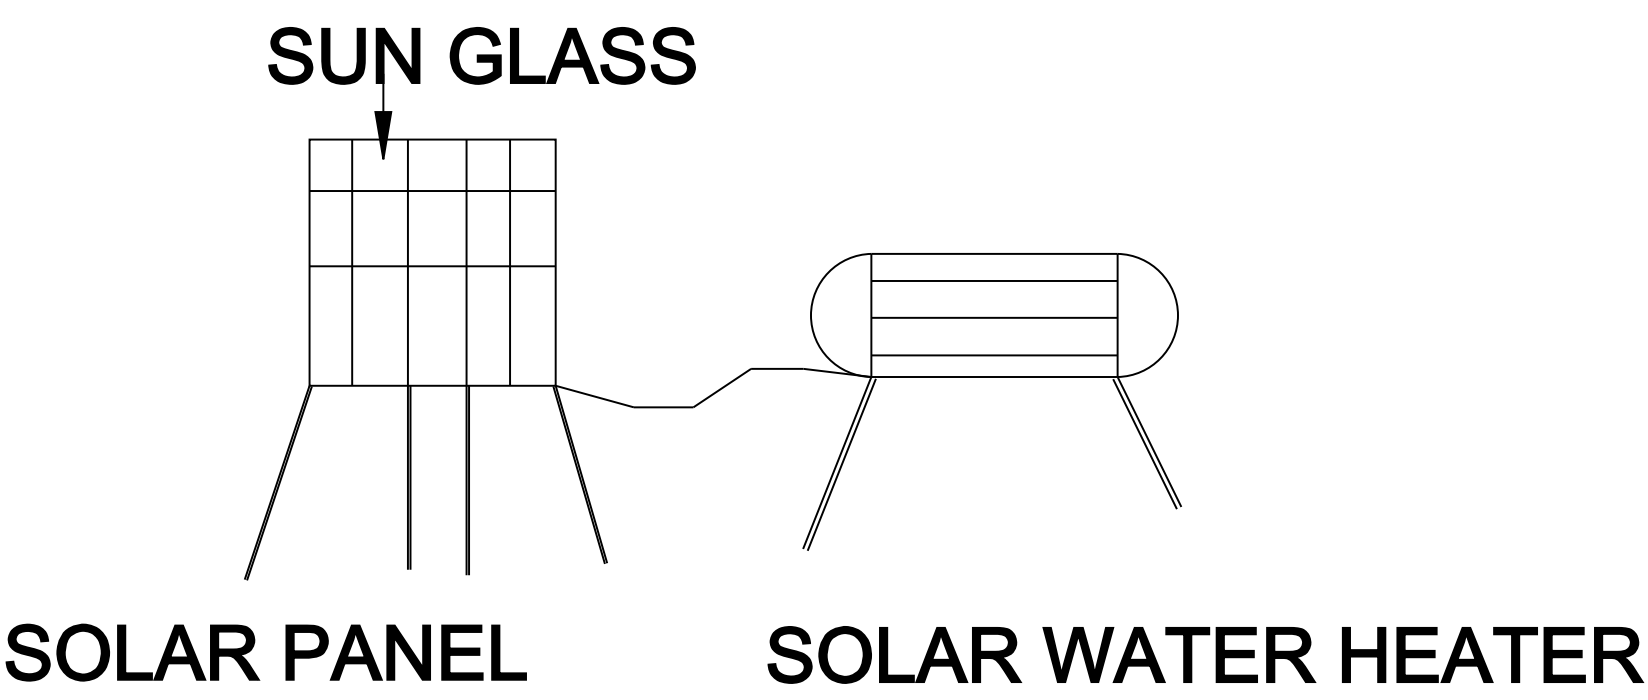

SITE PLAN

(NOT TO SCALE)

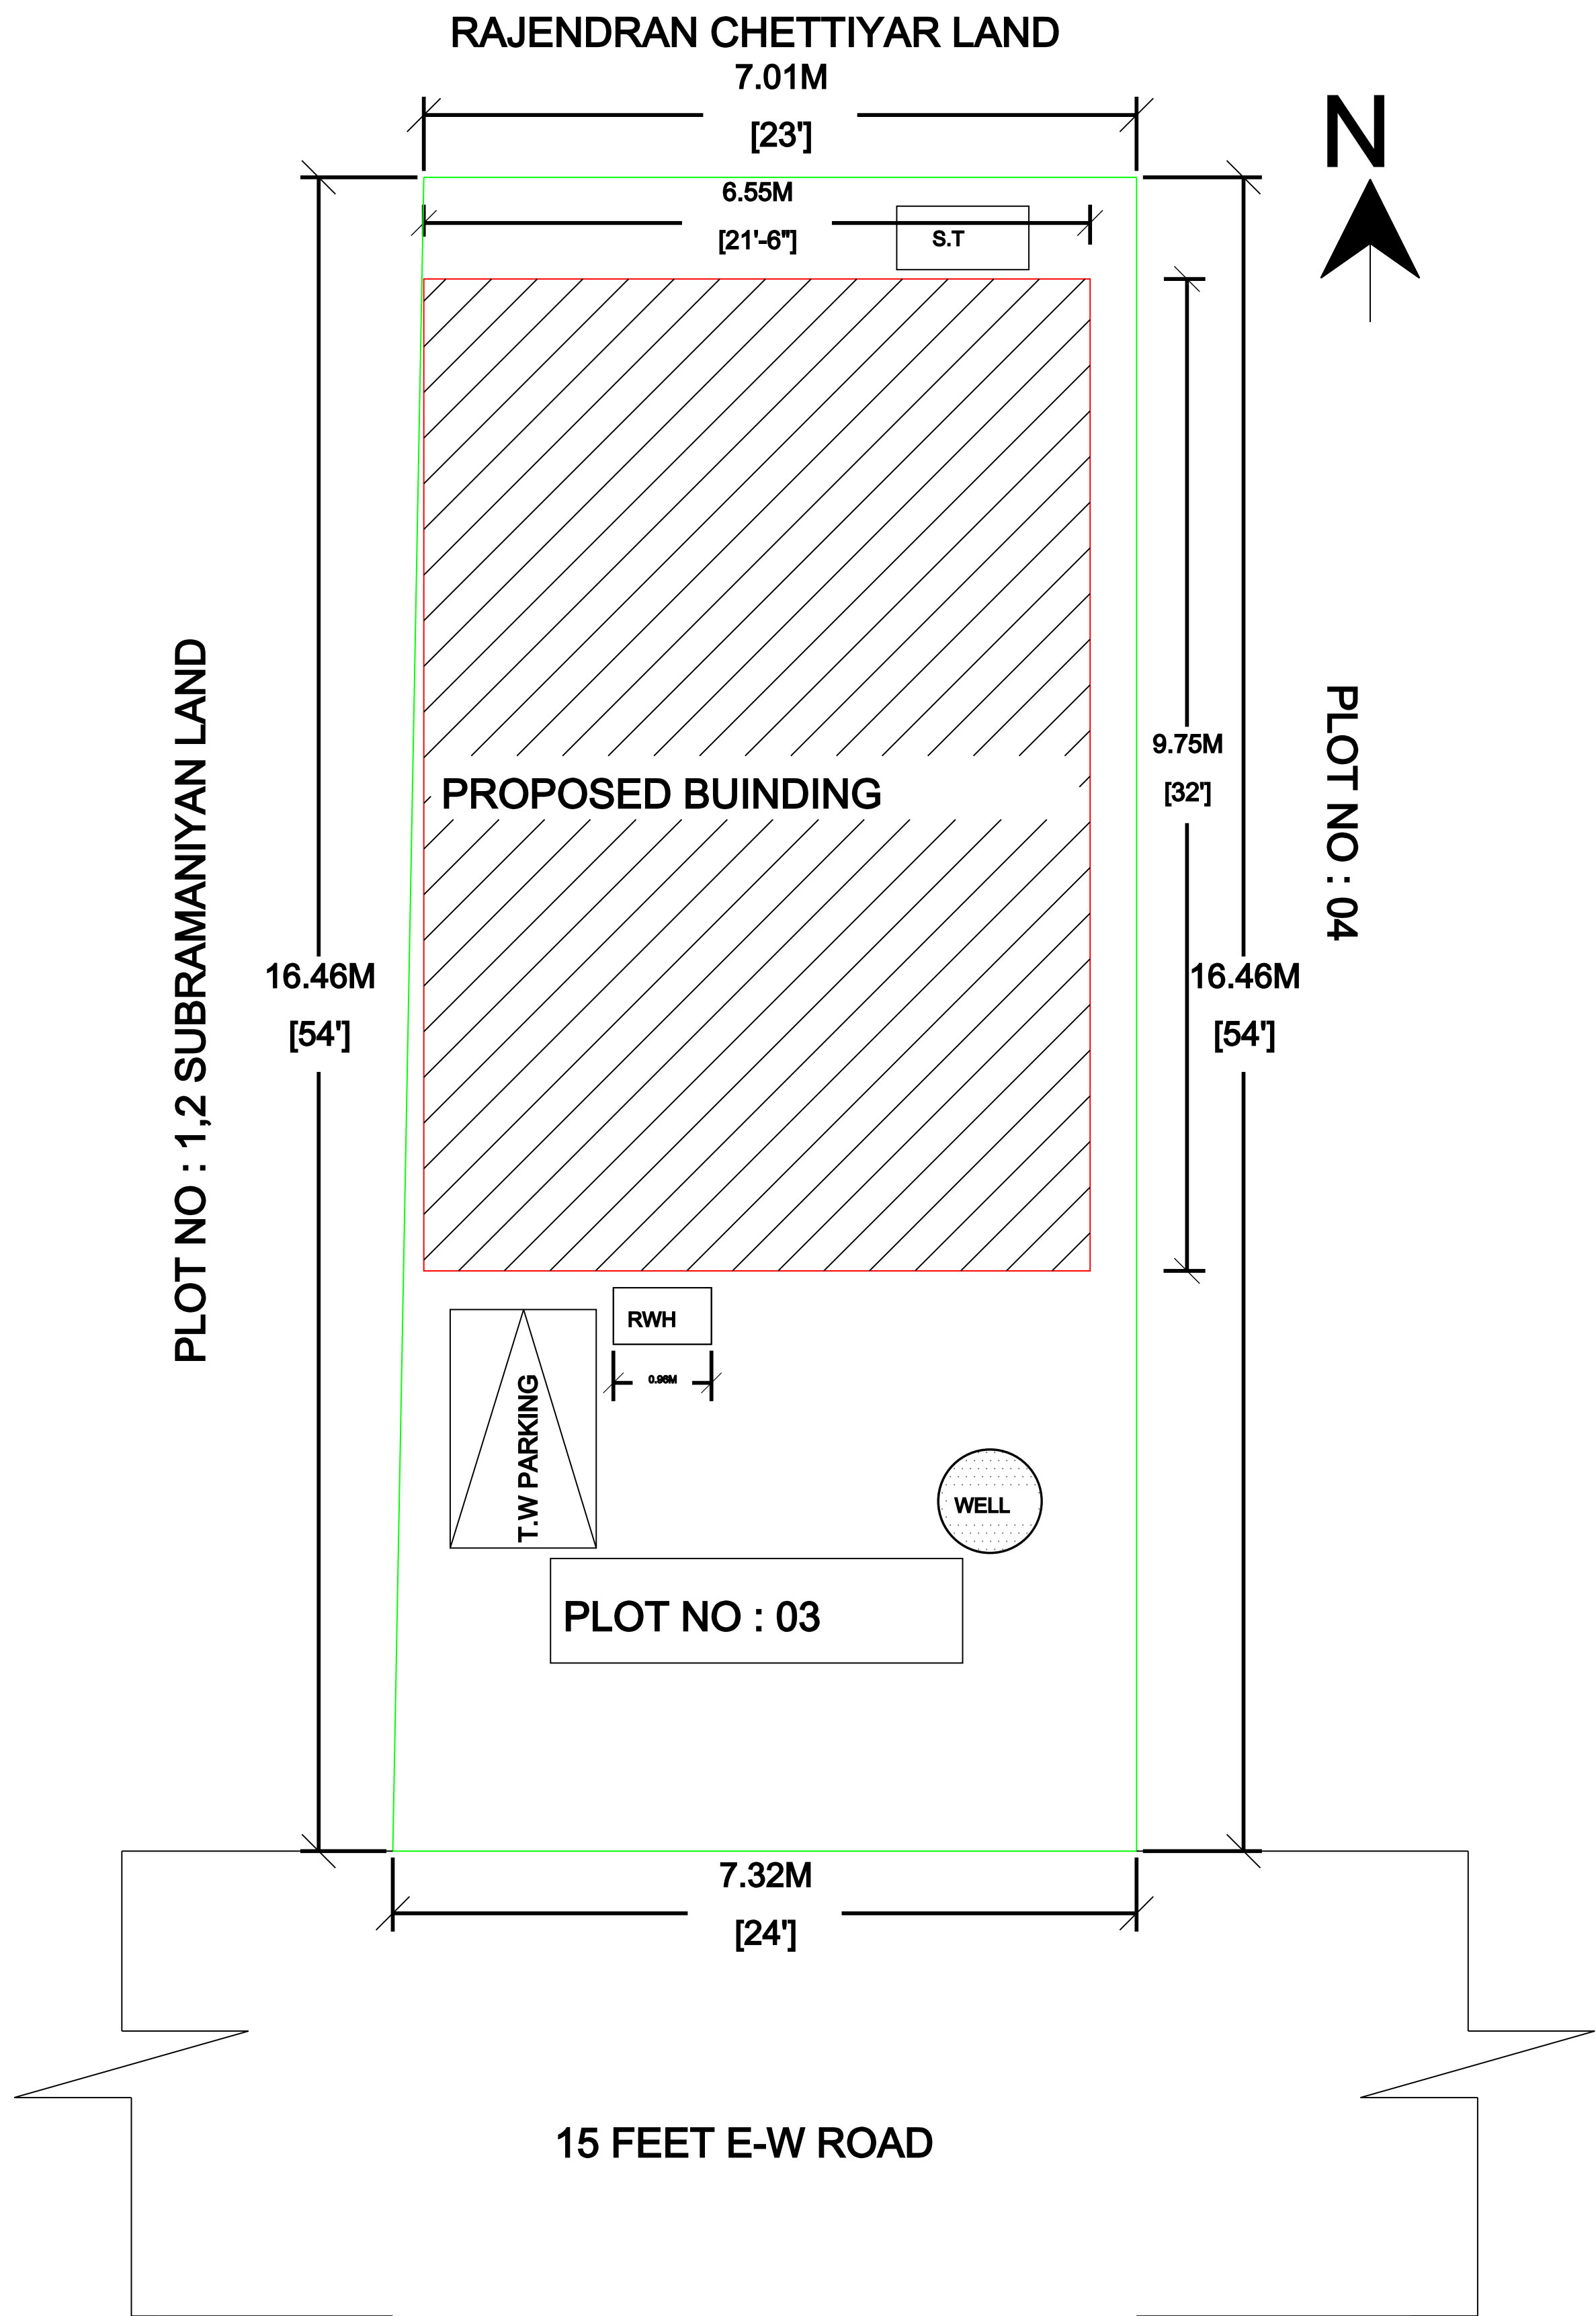

- PROPOSED BUILDING
- SITE BOUNDARY

AREA STATEMENT

DESCRIPTION	SQ.FT	SQ.M
SITE EXTENT	1269.00	117.89
PRO.GROUND FLOOR	688.00	63.92
PRO.FIRST FLOOR	537.50	49.94
PRO.SECOND FLOOR	-----	-----
OPEN SPACE	581.00	53.97

TOTAL FSI AREA : 113.86 SQ.M

SCHEDULE OF JOINERIES

TYPE	DESCRIPTION	SIZE
MD	MAIN DOOR	1.00X2.13
D1	DOOR	0.91X2.13
D2	DOOR	0.76X2.13
W	WINDOW	1.52X1.52
KW	KITCHEN WINDOW	1.52X0.91
V	VENTILATOR	0.91X0.61

APPLICANT / OWNER SIGNATURE

P.SUBRAMANIYAN

REGISTERED ENGINEER

Er.U.KANNAN B.E. (Civil),
(Licenced Engineer)
M.S.K. BUILDERS,
Near Bus Stand,
Ilayangudi - 630702
PH : 8825590826

ER. U.KANNAN, B.E (CIVIL).,
REGISTERED ENGINEER G-III ,
LICENCED BUILDING SURVEYER- ILAYANGUDI ,
ILAYANGUDI , SIVAGANGAI DIST-630702.
PHONE : 8825590826.