



PLAN SHOWING THE PROPOSED CONSTRUCTION OF RESIDENTIAL BUILDING AT OLD NATHAM SURVEY NO : 48/5A,
NEW NATHAM SURVEY NO: 229/27, MANIKAVASAGAR NAGAR, NORTH ILAYANGUDI GROUP,
NORTH ILAYANGUDI VILLAGE, ILAYANGUDI TOWN PANCHAYAT, ILAYANGUDI TALUK- SIVAGANGAI DISTRICT.

ALL DIMENSION ARE IN METER

APPLICANT / OWNER NAME : Mr. JEYAKUMAR S/O RAMU


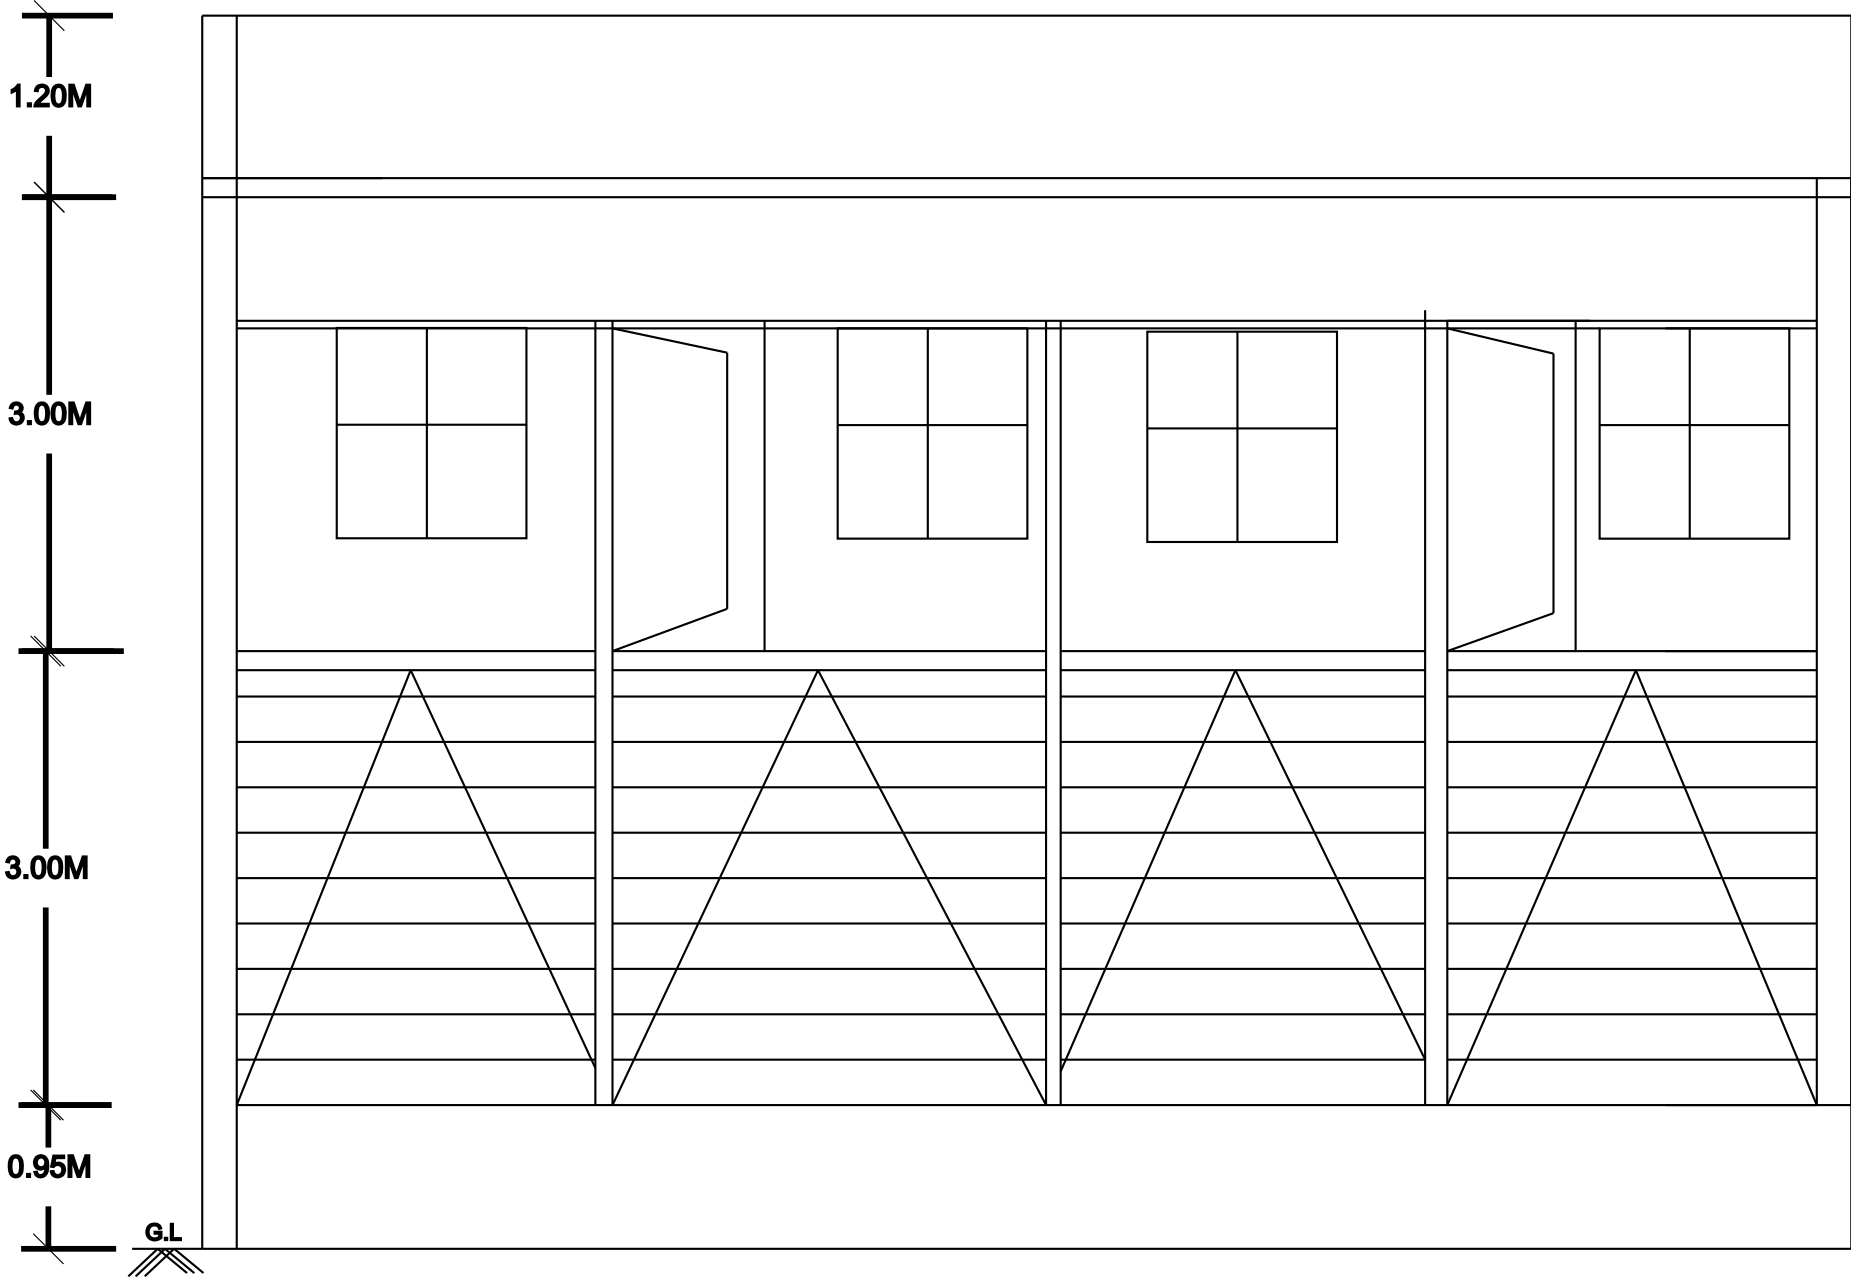


ELEVATION

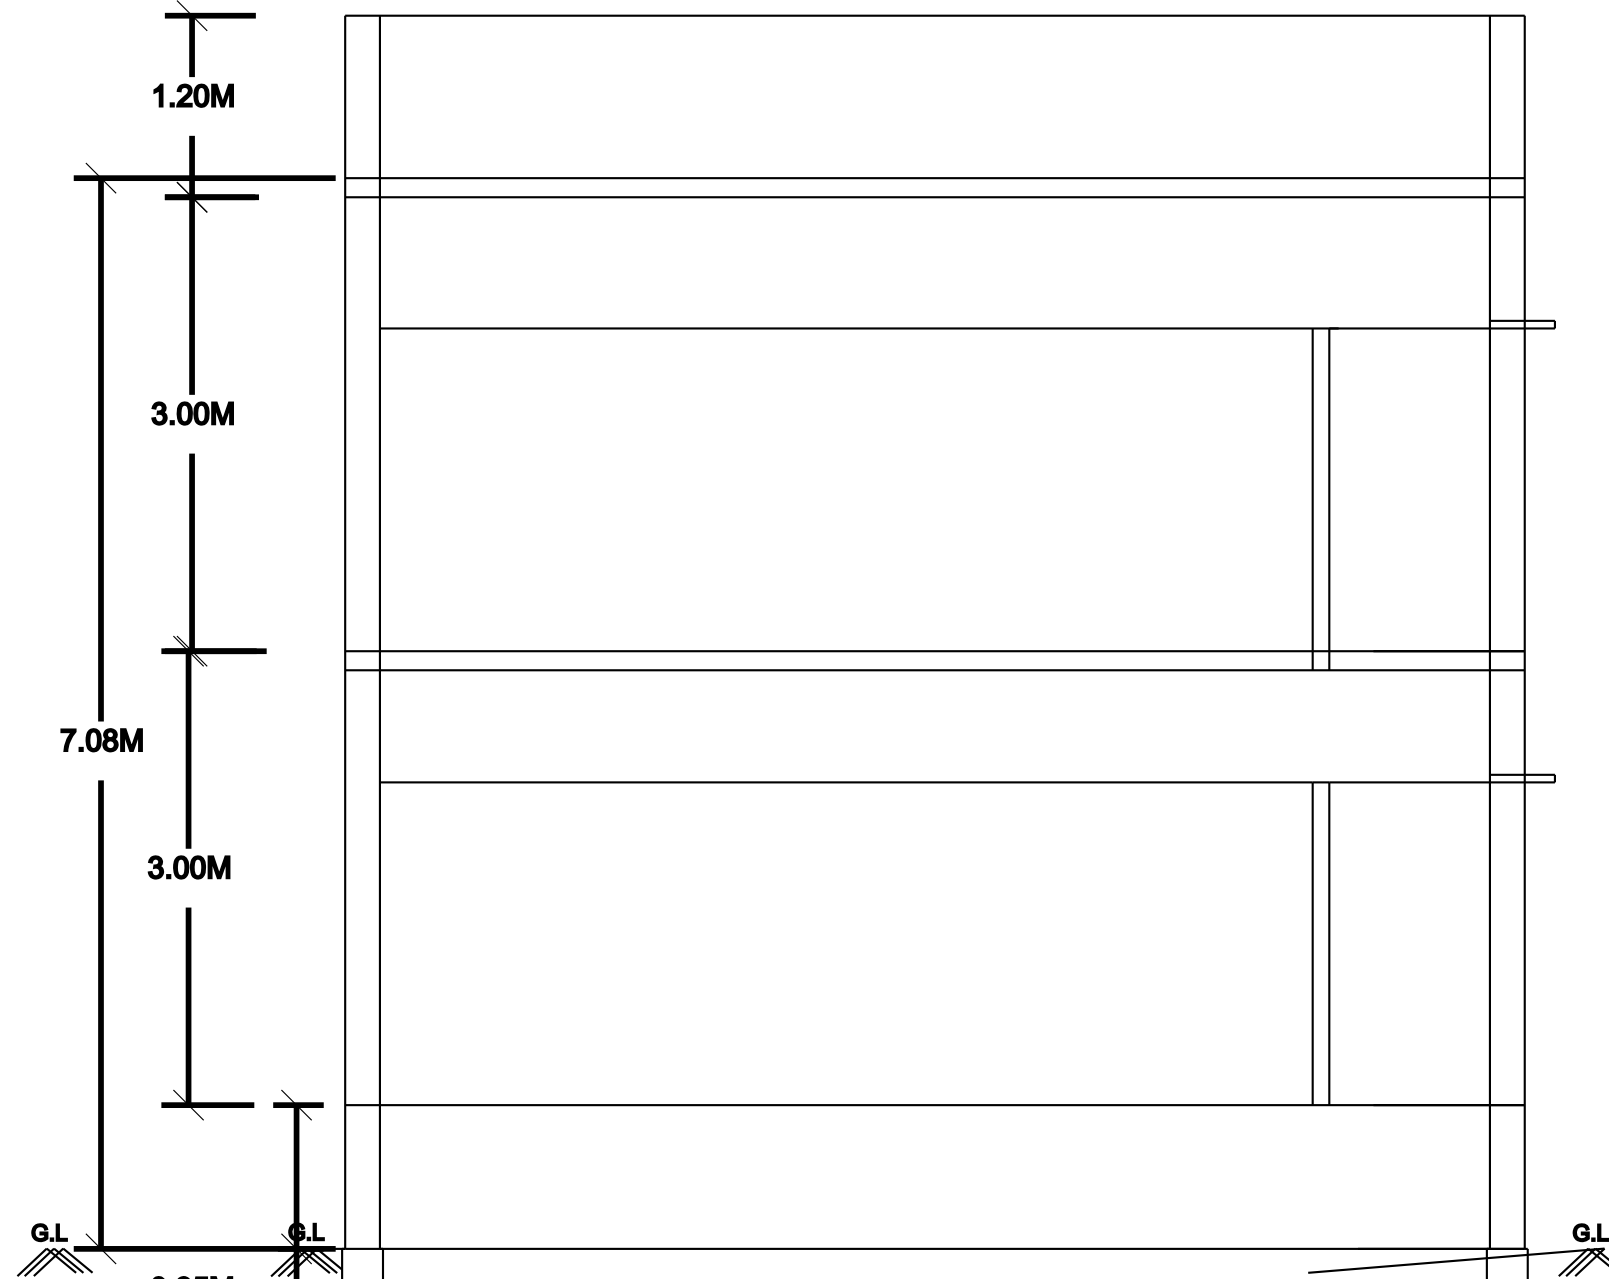


SECTION ON -AA'


SITE PLAN
(NOT TO SCALE)

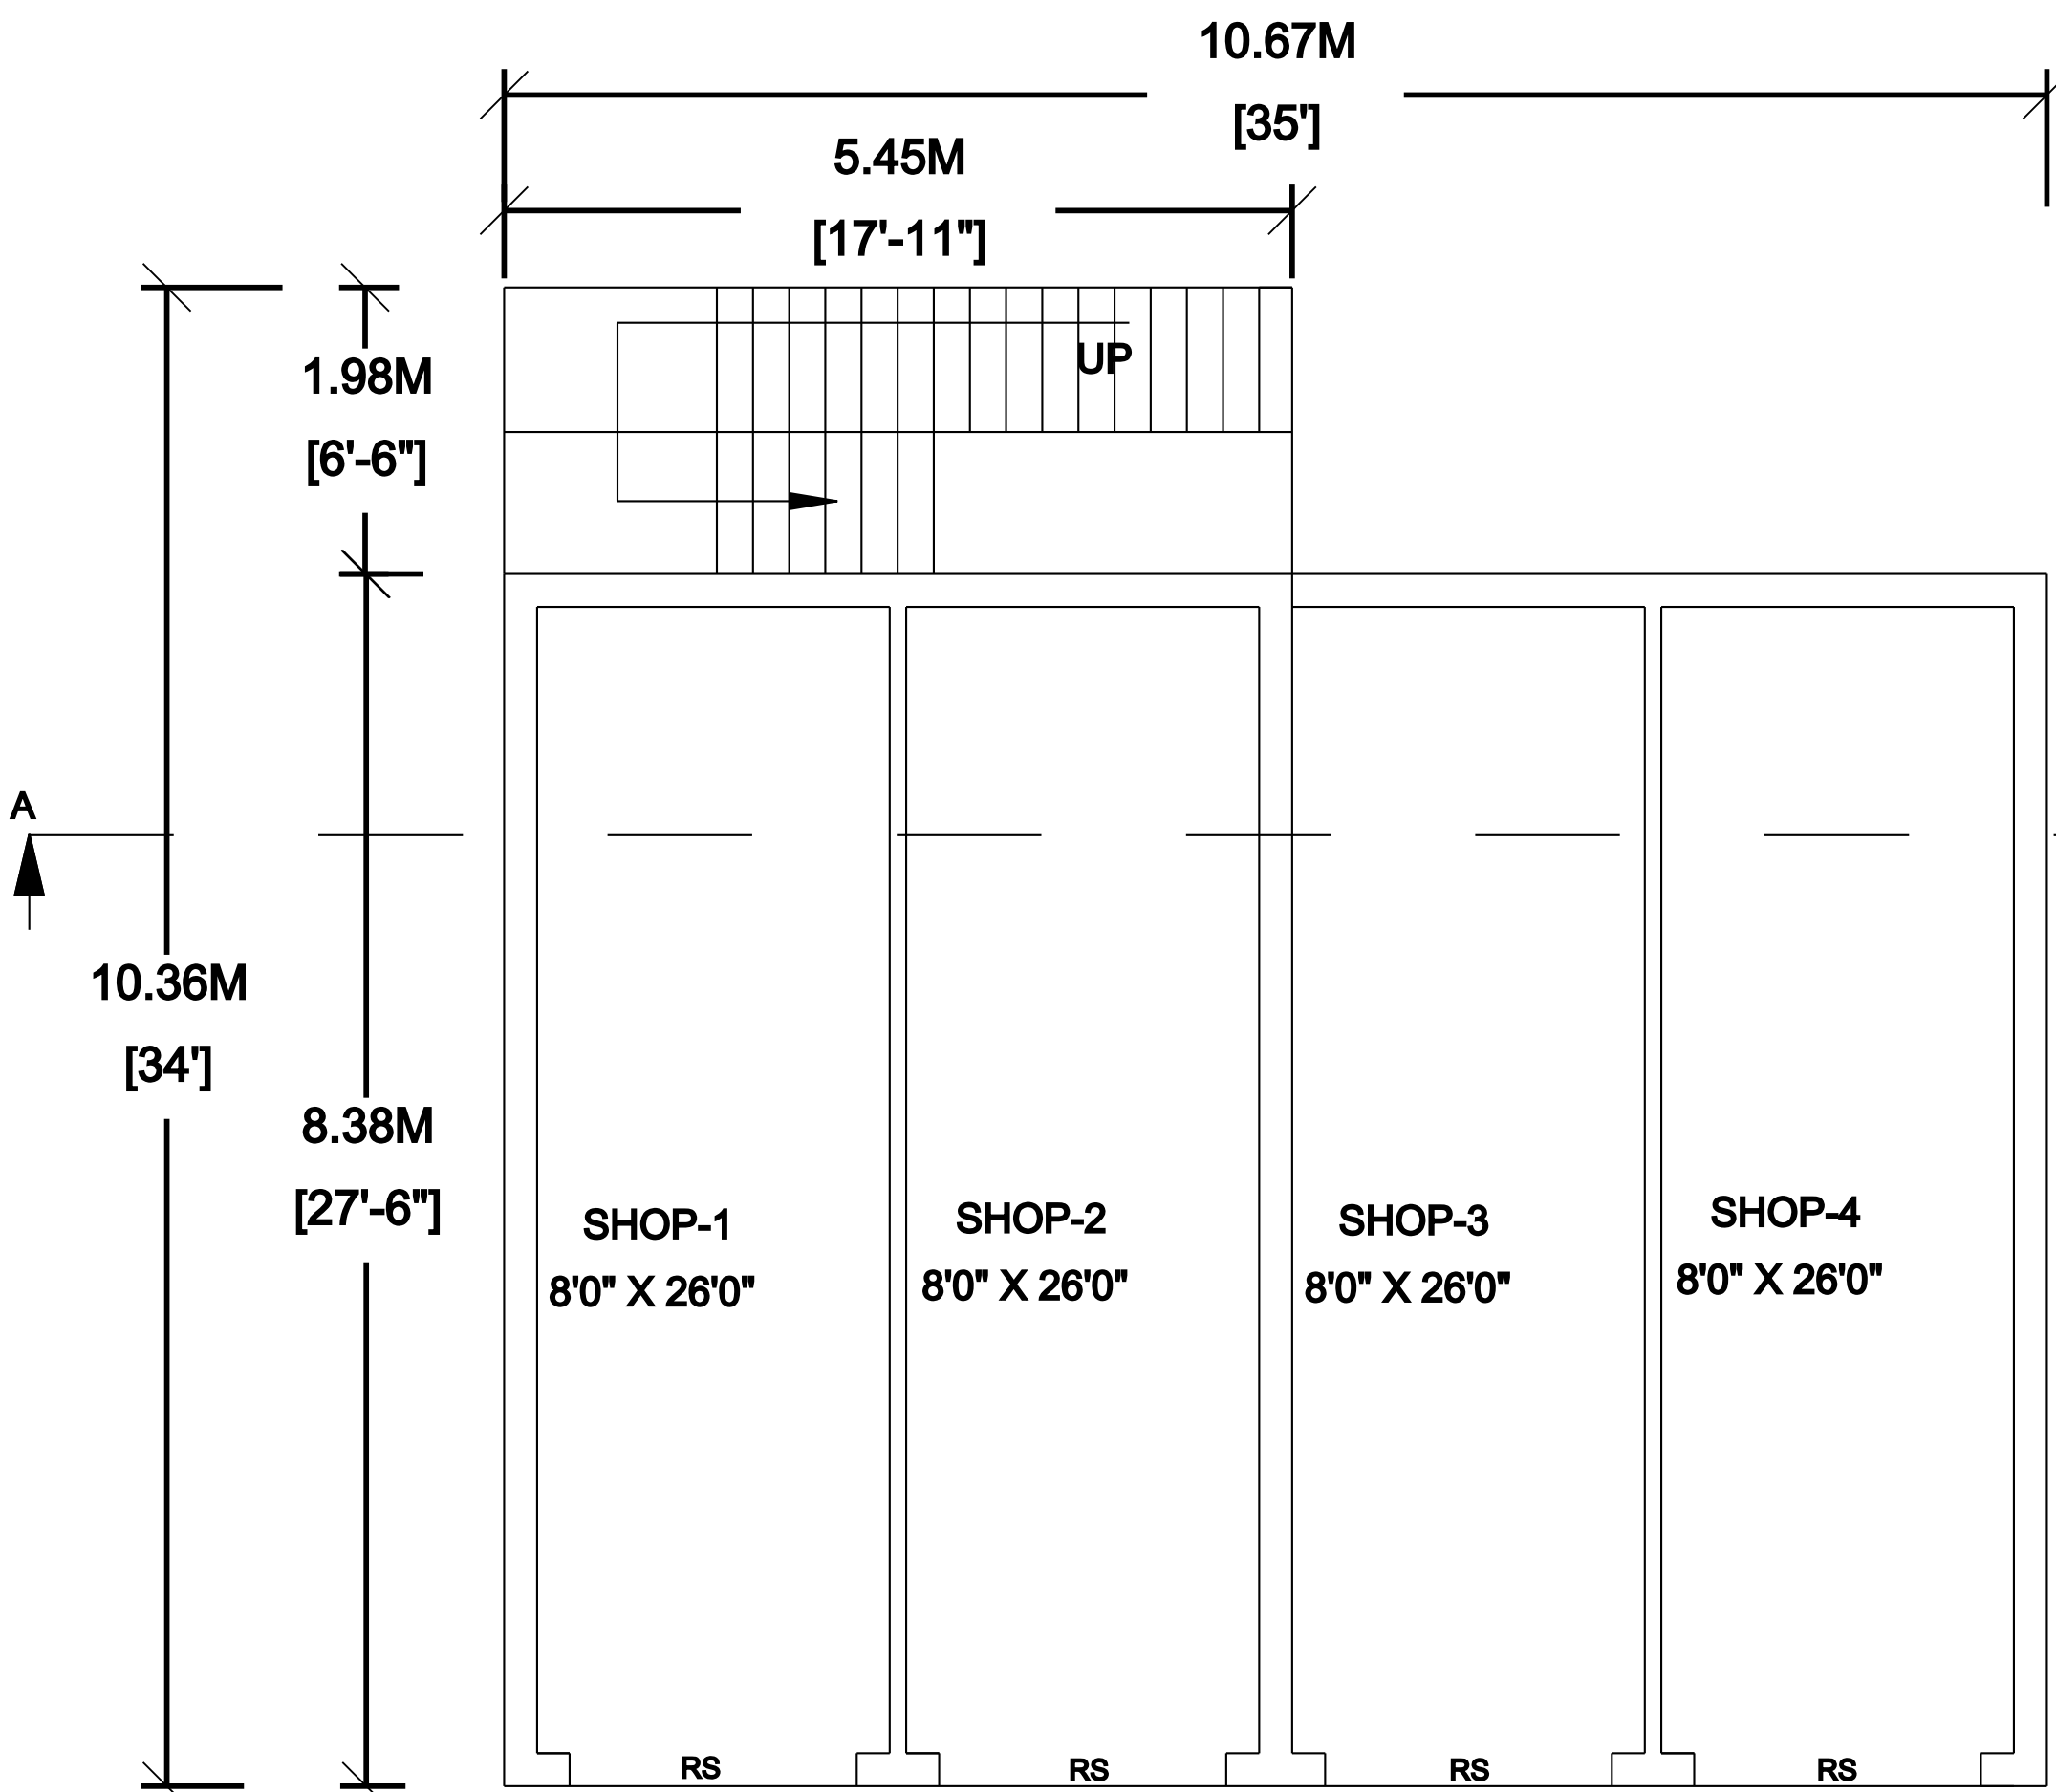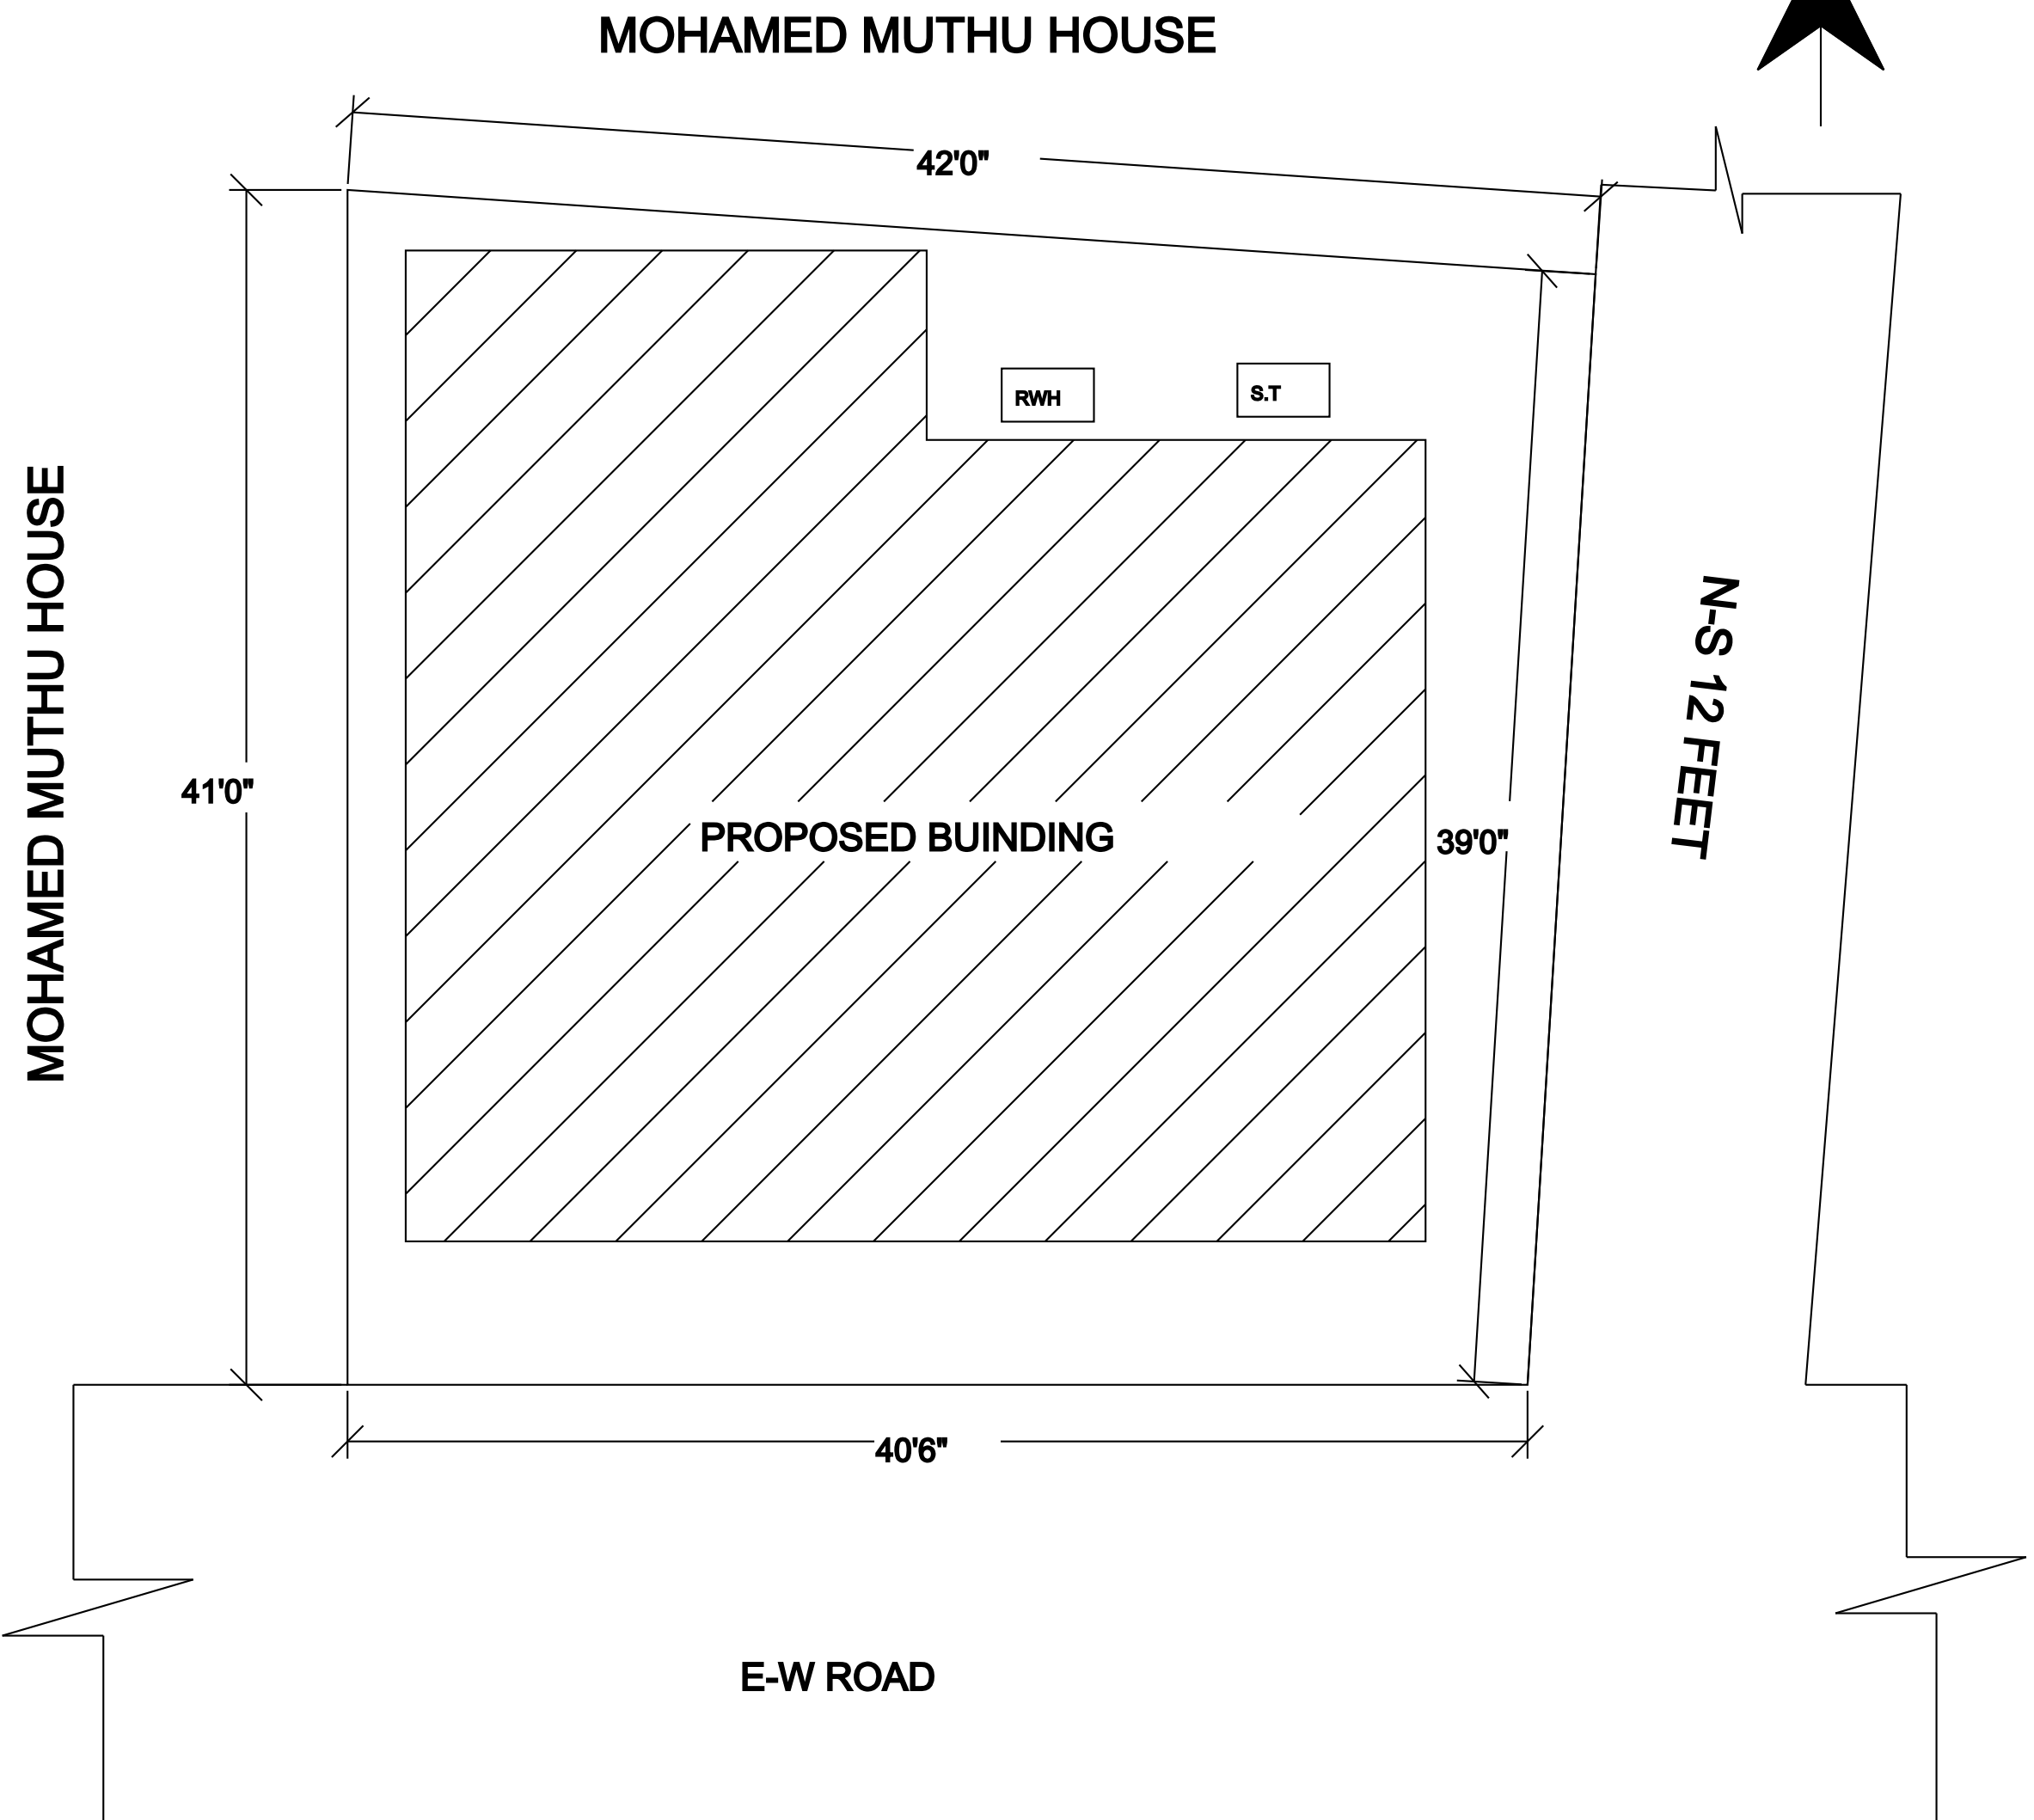

GROUND FLOOR PLAN

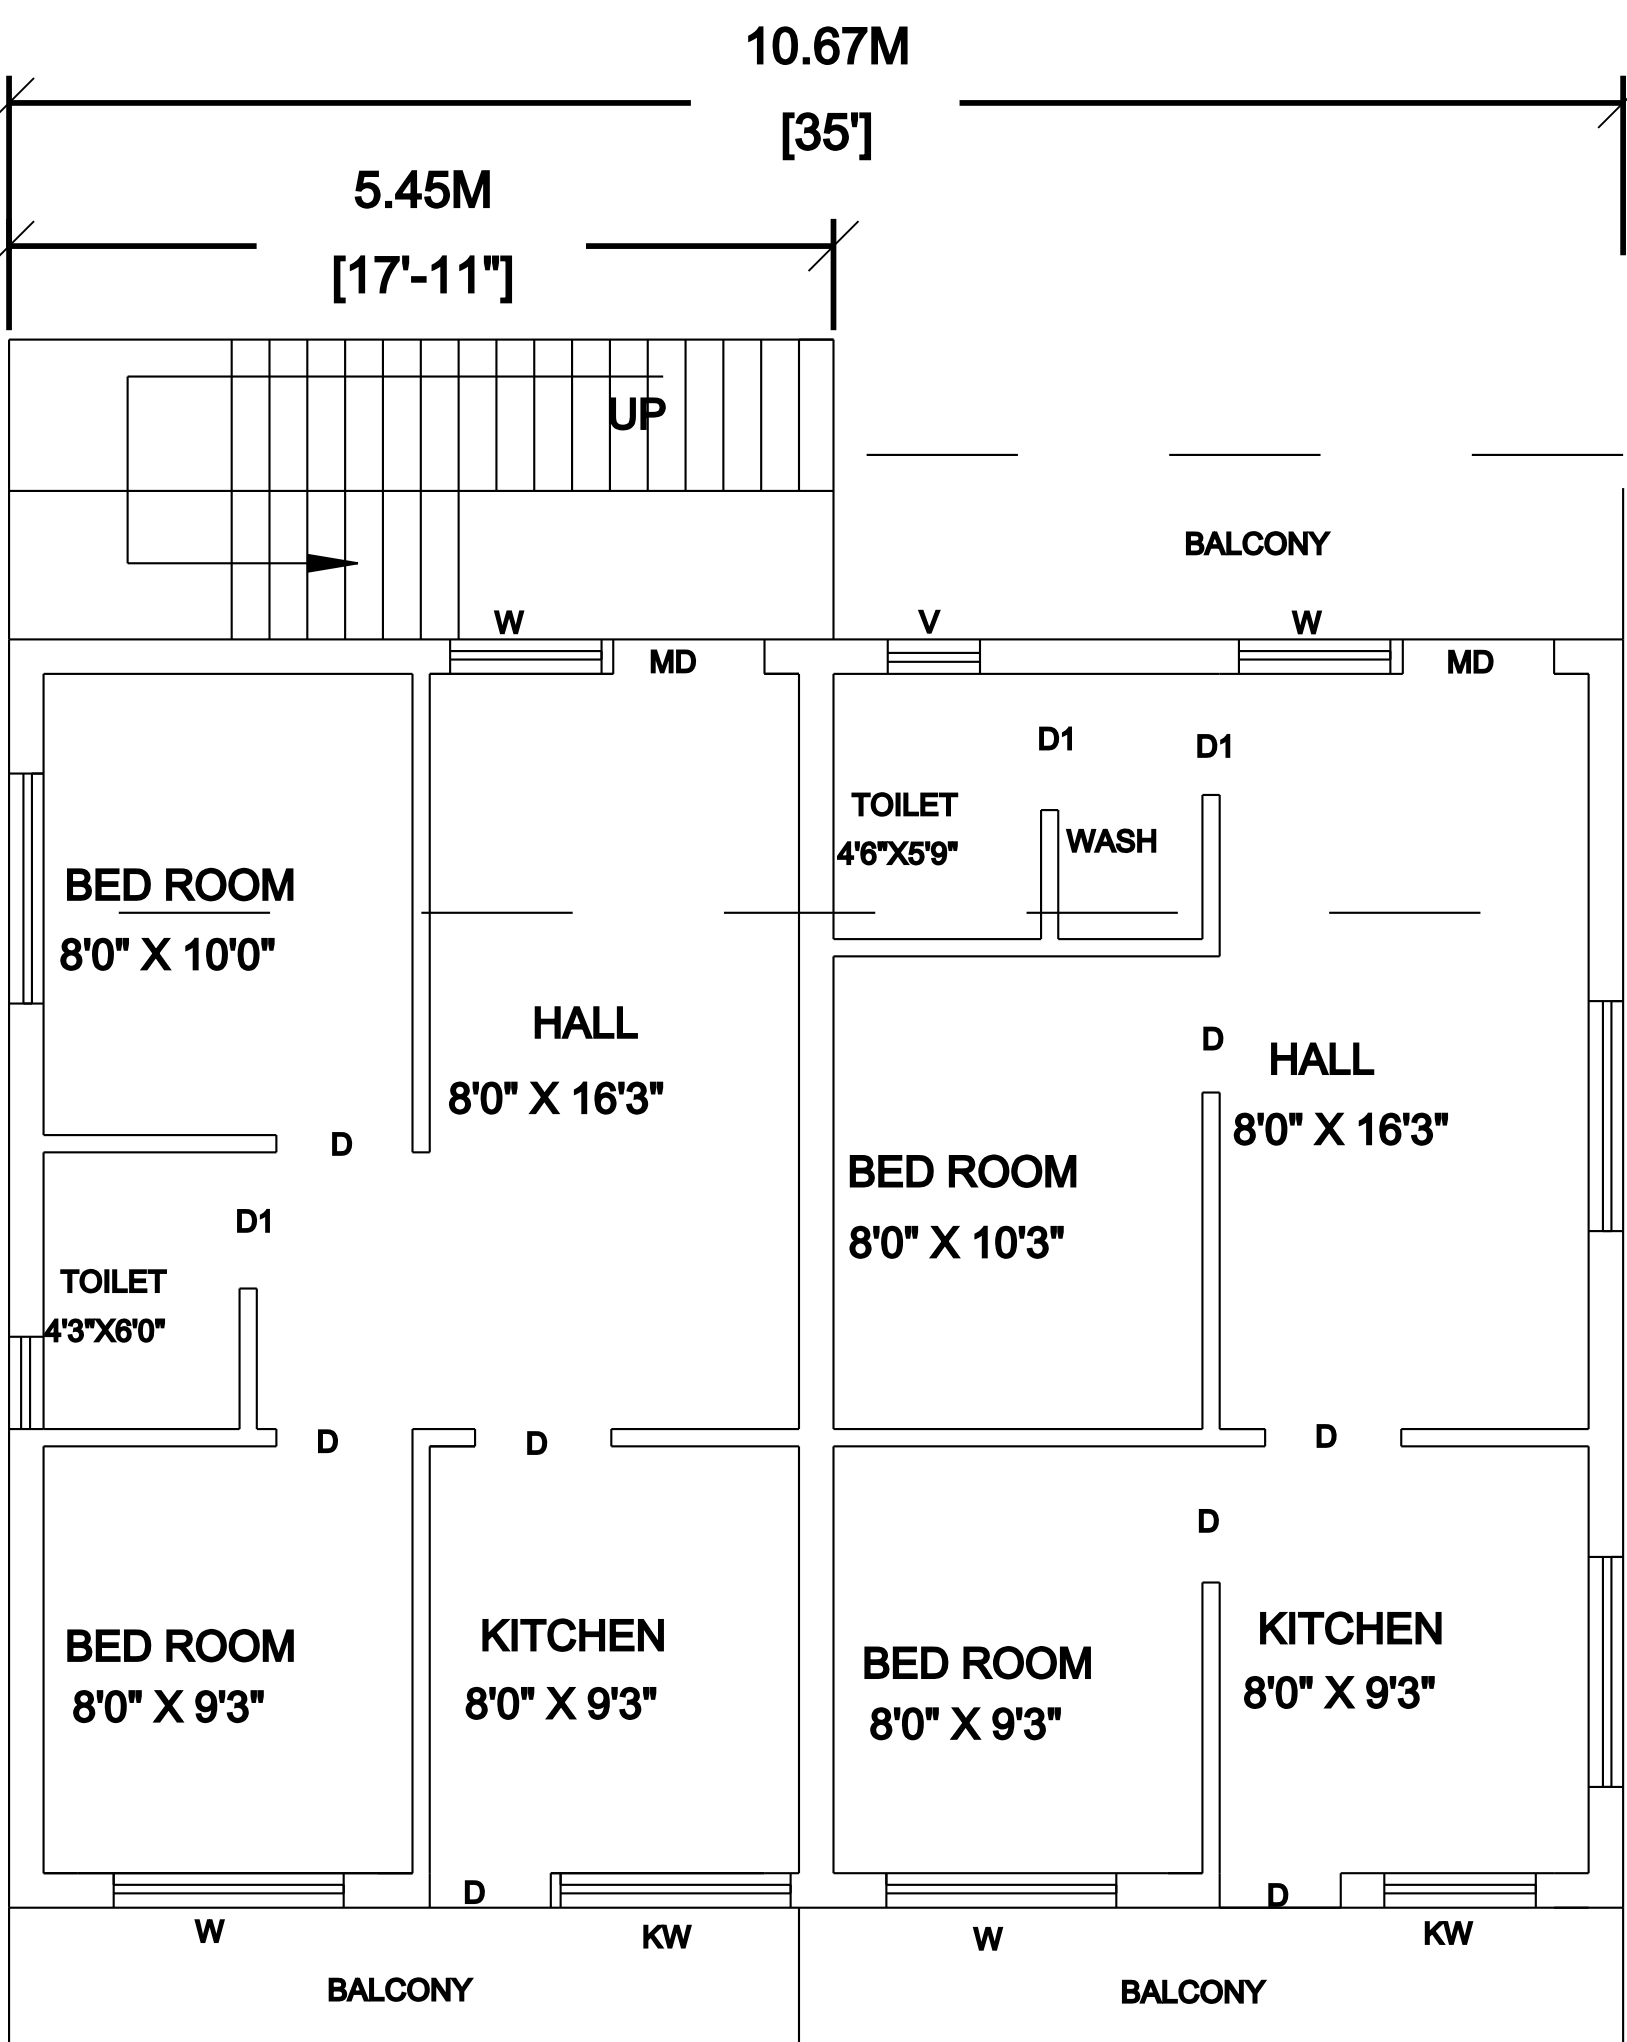

FIRST FLOOR PLAN

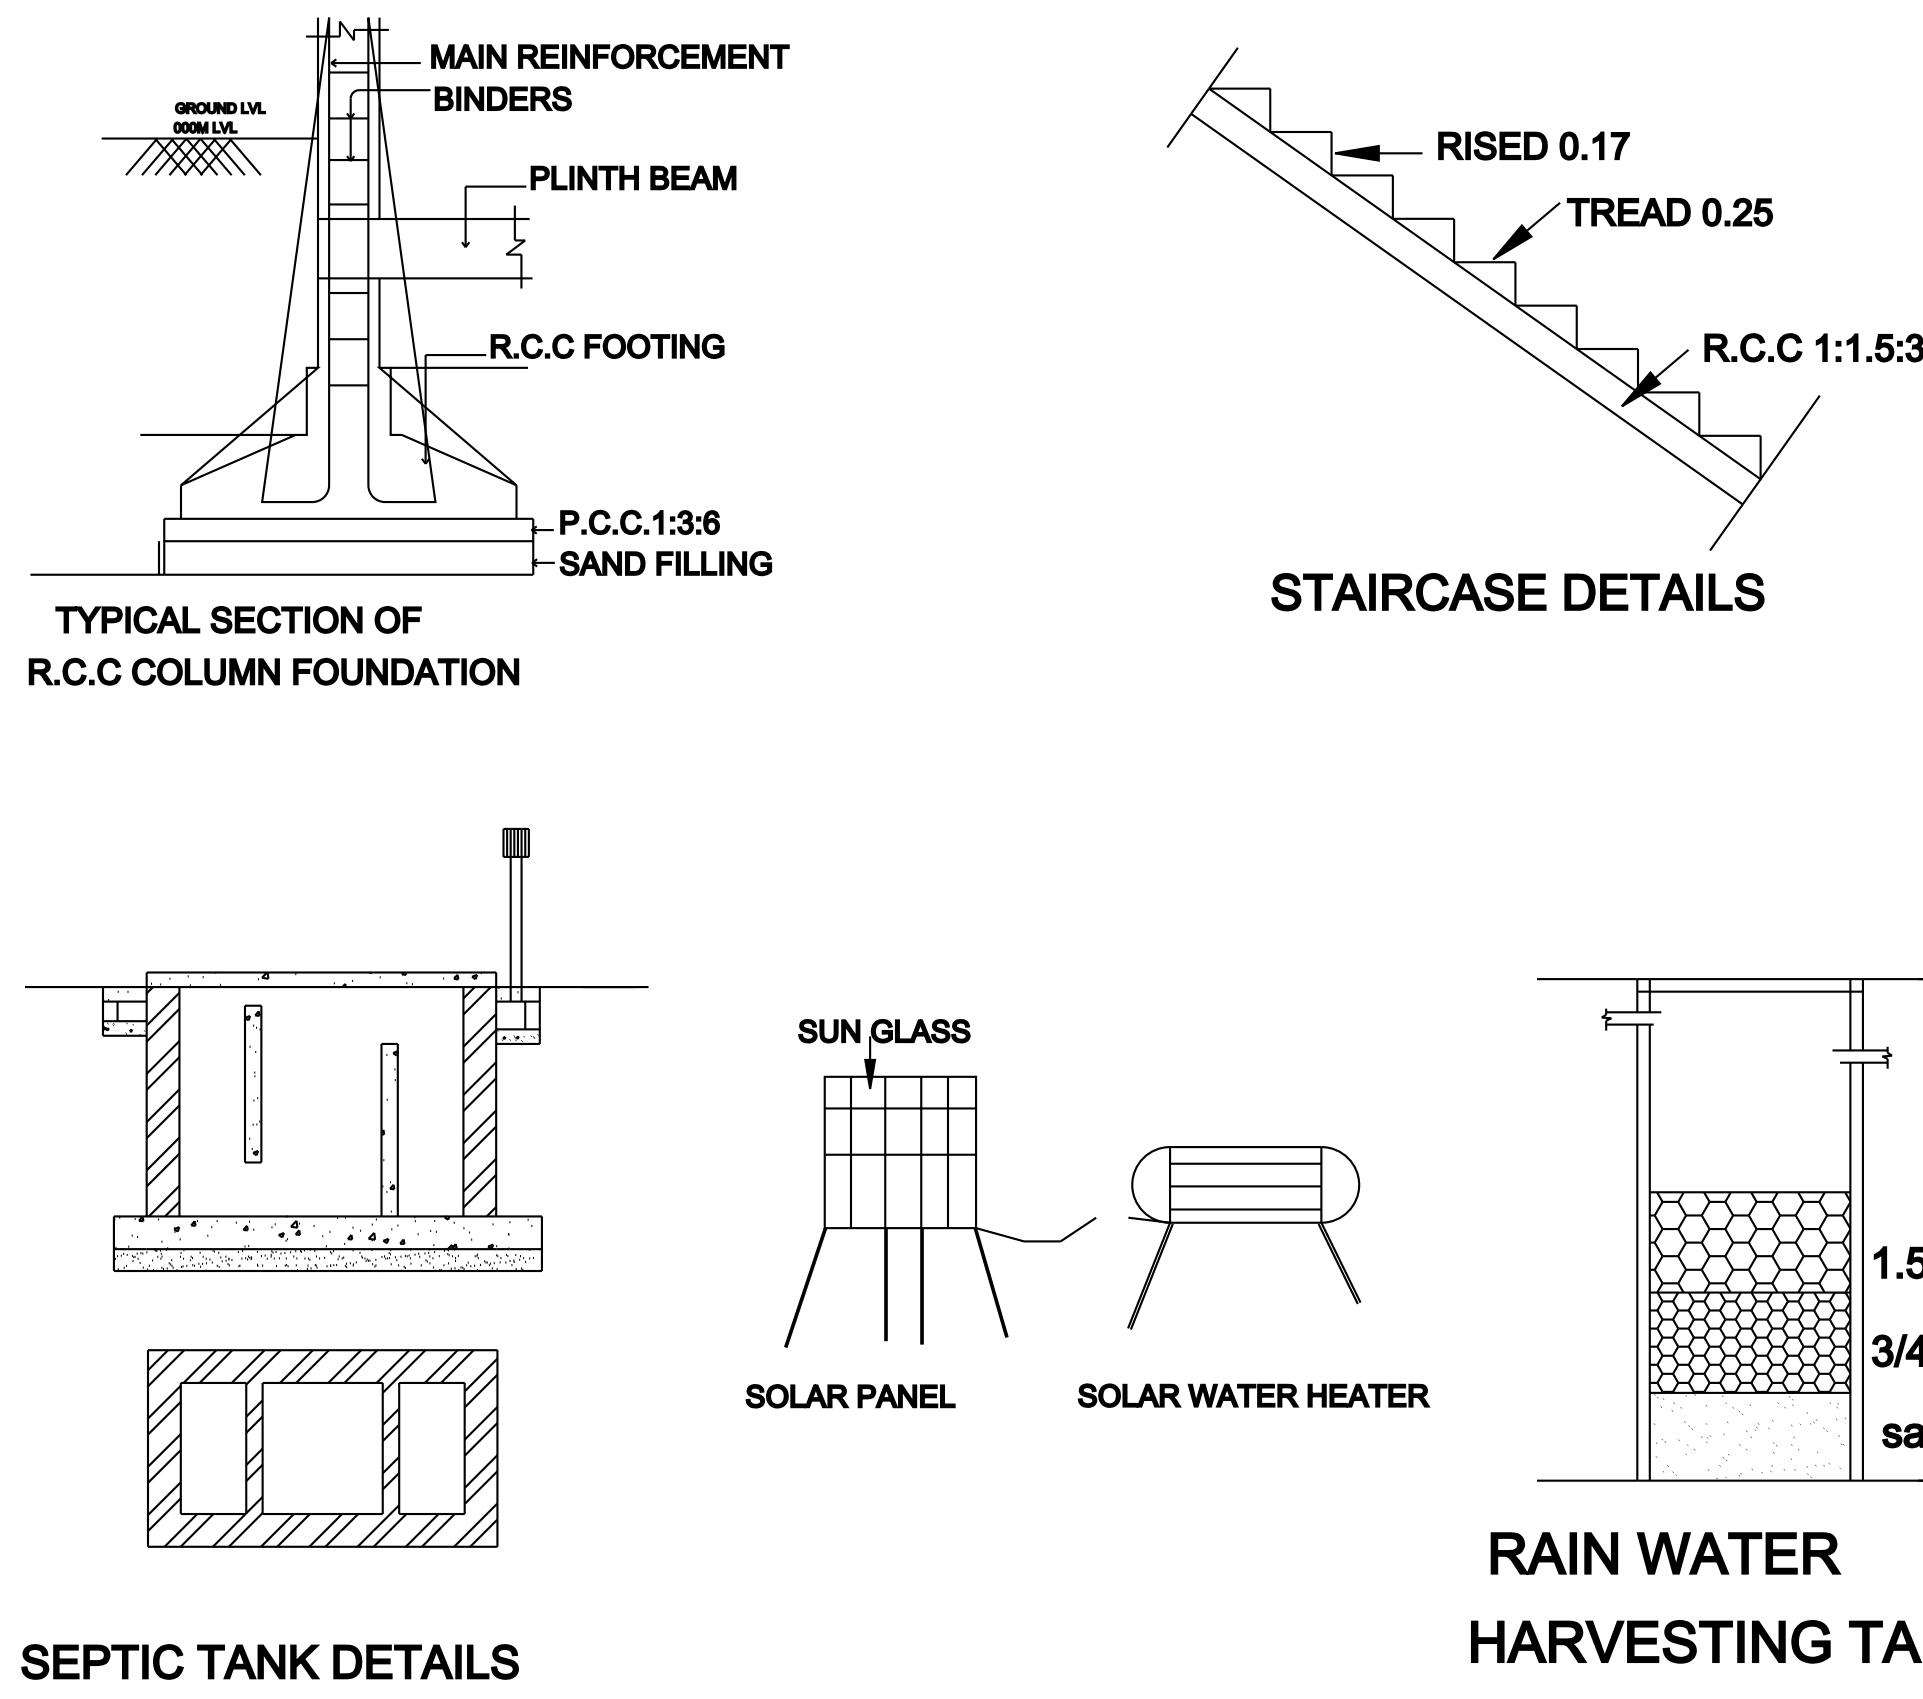

AREA STATEMENT

DESCRIPTION	SQ.FT	SQ.M
SITE EXTENT	1650.00	153.28
PRO.GROUND FLOOR (COMMERCIAL)	1078.76	100.22
PRO.FIRST FLOOR (RESIDENTIAL)	1078.76	100.22
PRO.SECOND FLOOR	-----	-----
OPEN SPACE	571.24	53.06

TOTAL FSI AREA : 200.44 SQ.M


SCHEDULE OF JOINERIES

TYPE	DESCRIPTION	SIZE
MD	MAIN DOOR	1.00X2.13
D1	DOOR	0.91X2.13
D2	DOOR	0.76X2.13
W	WINDOW	1.52X1.52
KW	KITCHEN WINDOW	1.52X0.91
V	VENTILATOR	0.91X0.61

APPLICANT / OWNER SIGNATURE

JEYAKUMAR

REGISTERED ENGINEER

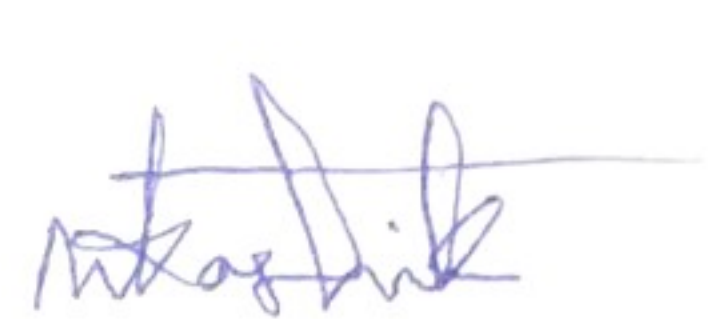
Er.M.KARTHIK B.E.,
Register Engineer & Approval Valuer
Reg No.13-2019-20
Athena Complex, Perumalkovil Street,
Ilayangudi 630702
Cell : 7373450006